

THE MENOTOMY BUILDING


14 KENNEBEC AVENUE, OAK BLUFFS, MA 02557

sullivan + associates
ARCHITECTS

508 693 0500
sullivanassociatesarchitects.com



LOCUS PLAN

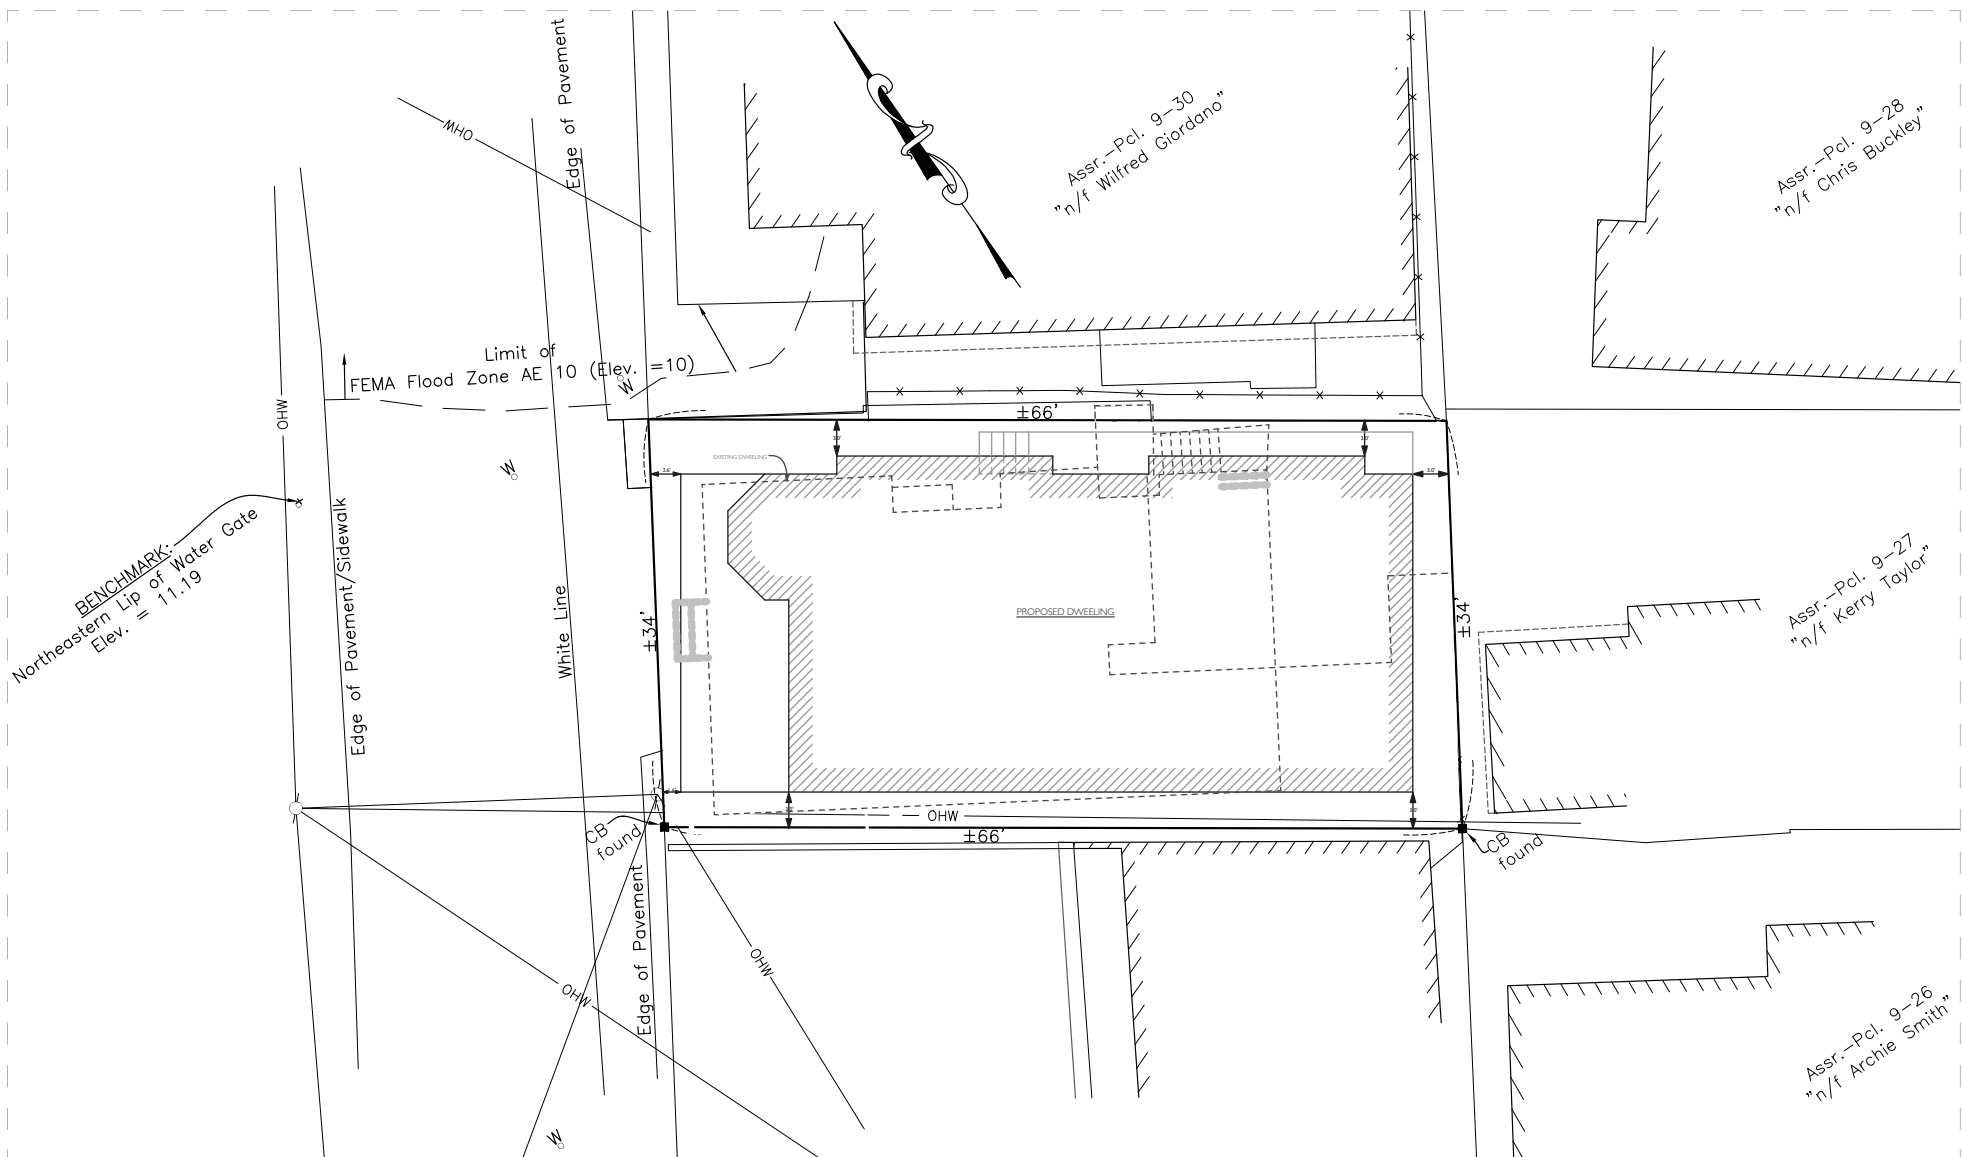

SITE PLAN

SCALE: 1/16" = 1'-0"



CODE COMPLIANCE : TOWN OF TBD		
THE MENOTOMY BUILDING		
14 KENNEBEC AVENUE, OAK BLUFFS, MA 02557		
DISTRICT = TBD		
	REQUIRED	ACTUAL
MINIMUM LOT SIZE	TBD	TBD
FRONT SETBACK	' MINIMUM	TBD
SIDEYARD SETBACK	3' MINIMUM	TBD
REAR YARD SETBACK	3' MINIMUM	TBD
ROOF HEIGHT	35' MAX. PITCHED	TBD
	' MAX FLAT	TBD
NOTES:		

WINDOW SCHEDULE - FOR PRICING ONLY								
MARK	QUANT.	TYPE	MANUF	MODEL#	LITES	FRAME SIZE (NOT R.O.)		NOTES
						WIDTH	HEIGHT	
A	3	FIXED	TBD	TBD	6/ 2	5'-2"	5'-6"	
B	14	DOUBLE - HUNG	TBD	TBD	8/1	2'-6"	4'-7"	
C	14	AWNING	TBD	TBD	04	2'-4"	3'-0"	
D	2	AWNING	TBD	TBD	06	2'-10"	3'-0"	
E	8	DOUBLE - HUNG	TBD	TBD	8/1	3'-6"	5'-6"	
F	5	DOUBLE - HUNG	TBD	TBD	6/1	3'-0"	5'-0"	
G	2	FIXED	TBD	TBD	6/ 2	5'-9"	5'-6"	

Notes:
Windows and Doors to be insulated Low-E argon-filled double-pane glass to meet or exceed energy performance U-Factor of 0.32.
Window Manufacturer/Contractor to obtain sign-off from Architect on which units require tempered glass before placing order.
Windows and Doors glazing are required to meet Wind Borne Debris Region requirements for Large Missile Test of ASTM E 1996 and of ASTM E 1886.
Garage door glazed opening protection for windborne debris shall meet the requirements of an approved impact resisting standard or ANSI/DASMA 115.
Wood structural panels constructed to meet code, shall be provided for all exterior glazed openings, and any existing openings as indicated on architectural plans (See detail W-02)
Windows and Doors to meet required Design Pressures ratings for Wind Speed, Exposure Zone, and Roof Height listed on these drawings
Contractor to submit Manufacturer's Design Pressures ratings for sign-off approval on all windows and doors before placing order.
Contractor to verify quantities before placing order.
Contractor to obtain rough openings from manufacturer for framing.
All Windows to be _____; Color: _____ Hardware: _____
All Terrace Doors to be _____; Color: _____ Hardware: _____
Terrace Door Interior to be _____; Color: _____

DOOR SCHEDULE- FOR PRICING ONLY								
MARK	QUANT.	TYPE	MANUF.	MODEL#	LITES	UNIT SIZE (NOT R.O.)		NOTES
						WIDTH	HEIGHT	
1	1	FRENCH	TBD	TBD	06	3'-0"	6'-9 3/4"	
2	2	FRENCH	TBD	TBD	06	3'-0"	6'-9 3/4"	
3	1	FRENCH	TBD	TBD	06	3'-0"	6'-9 3/4"	


SQUARE FOOTAGE	
NAME	AREA (SQFT)
PROPOSED FIRST FLOOR	1,407
PROPOSED SECOND FLOOR	1,404
PROPOSED THIRD FLOOR	1,416
	4,227 sq ft


DECK & PORCH SQUARE FOOTAGE	
NAME	AREA (SQFT)
PROPOSED DECK	241
PROPOSED ENTRY PORCH	81
PROPOSED ROOF DECK	321
	643 sq ft

SHEET INDEX	
ID	NAME
A-01	FIRST FLOOR PLAN
A-02	SECOND FLOOR PLAN
A-03	THIRD FLOOR PLAN
A-04	ROOF PLAN
A-05	BASEMENT PLAN
A-06	EXTERIOR ELEVATIONS
A-07	EXTERIOR ELEVATIONS


ARCHITECTS
SULLIVAN AND ASSOCIATES ARCHITECTS
52 NARRAGANSETT AVENUE
OAK BLUFFS MA, 02557
(508) 693-0500

SEPTIC & SURVEYING ENGINEERING
VINEYARD LAND SURVEYING & ENGINEERING, INC
12 COURNOYER ROAD, P.O. BOX 421
WEST TISBURY , MA 02575
(508) 693-3774

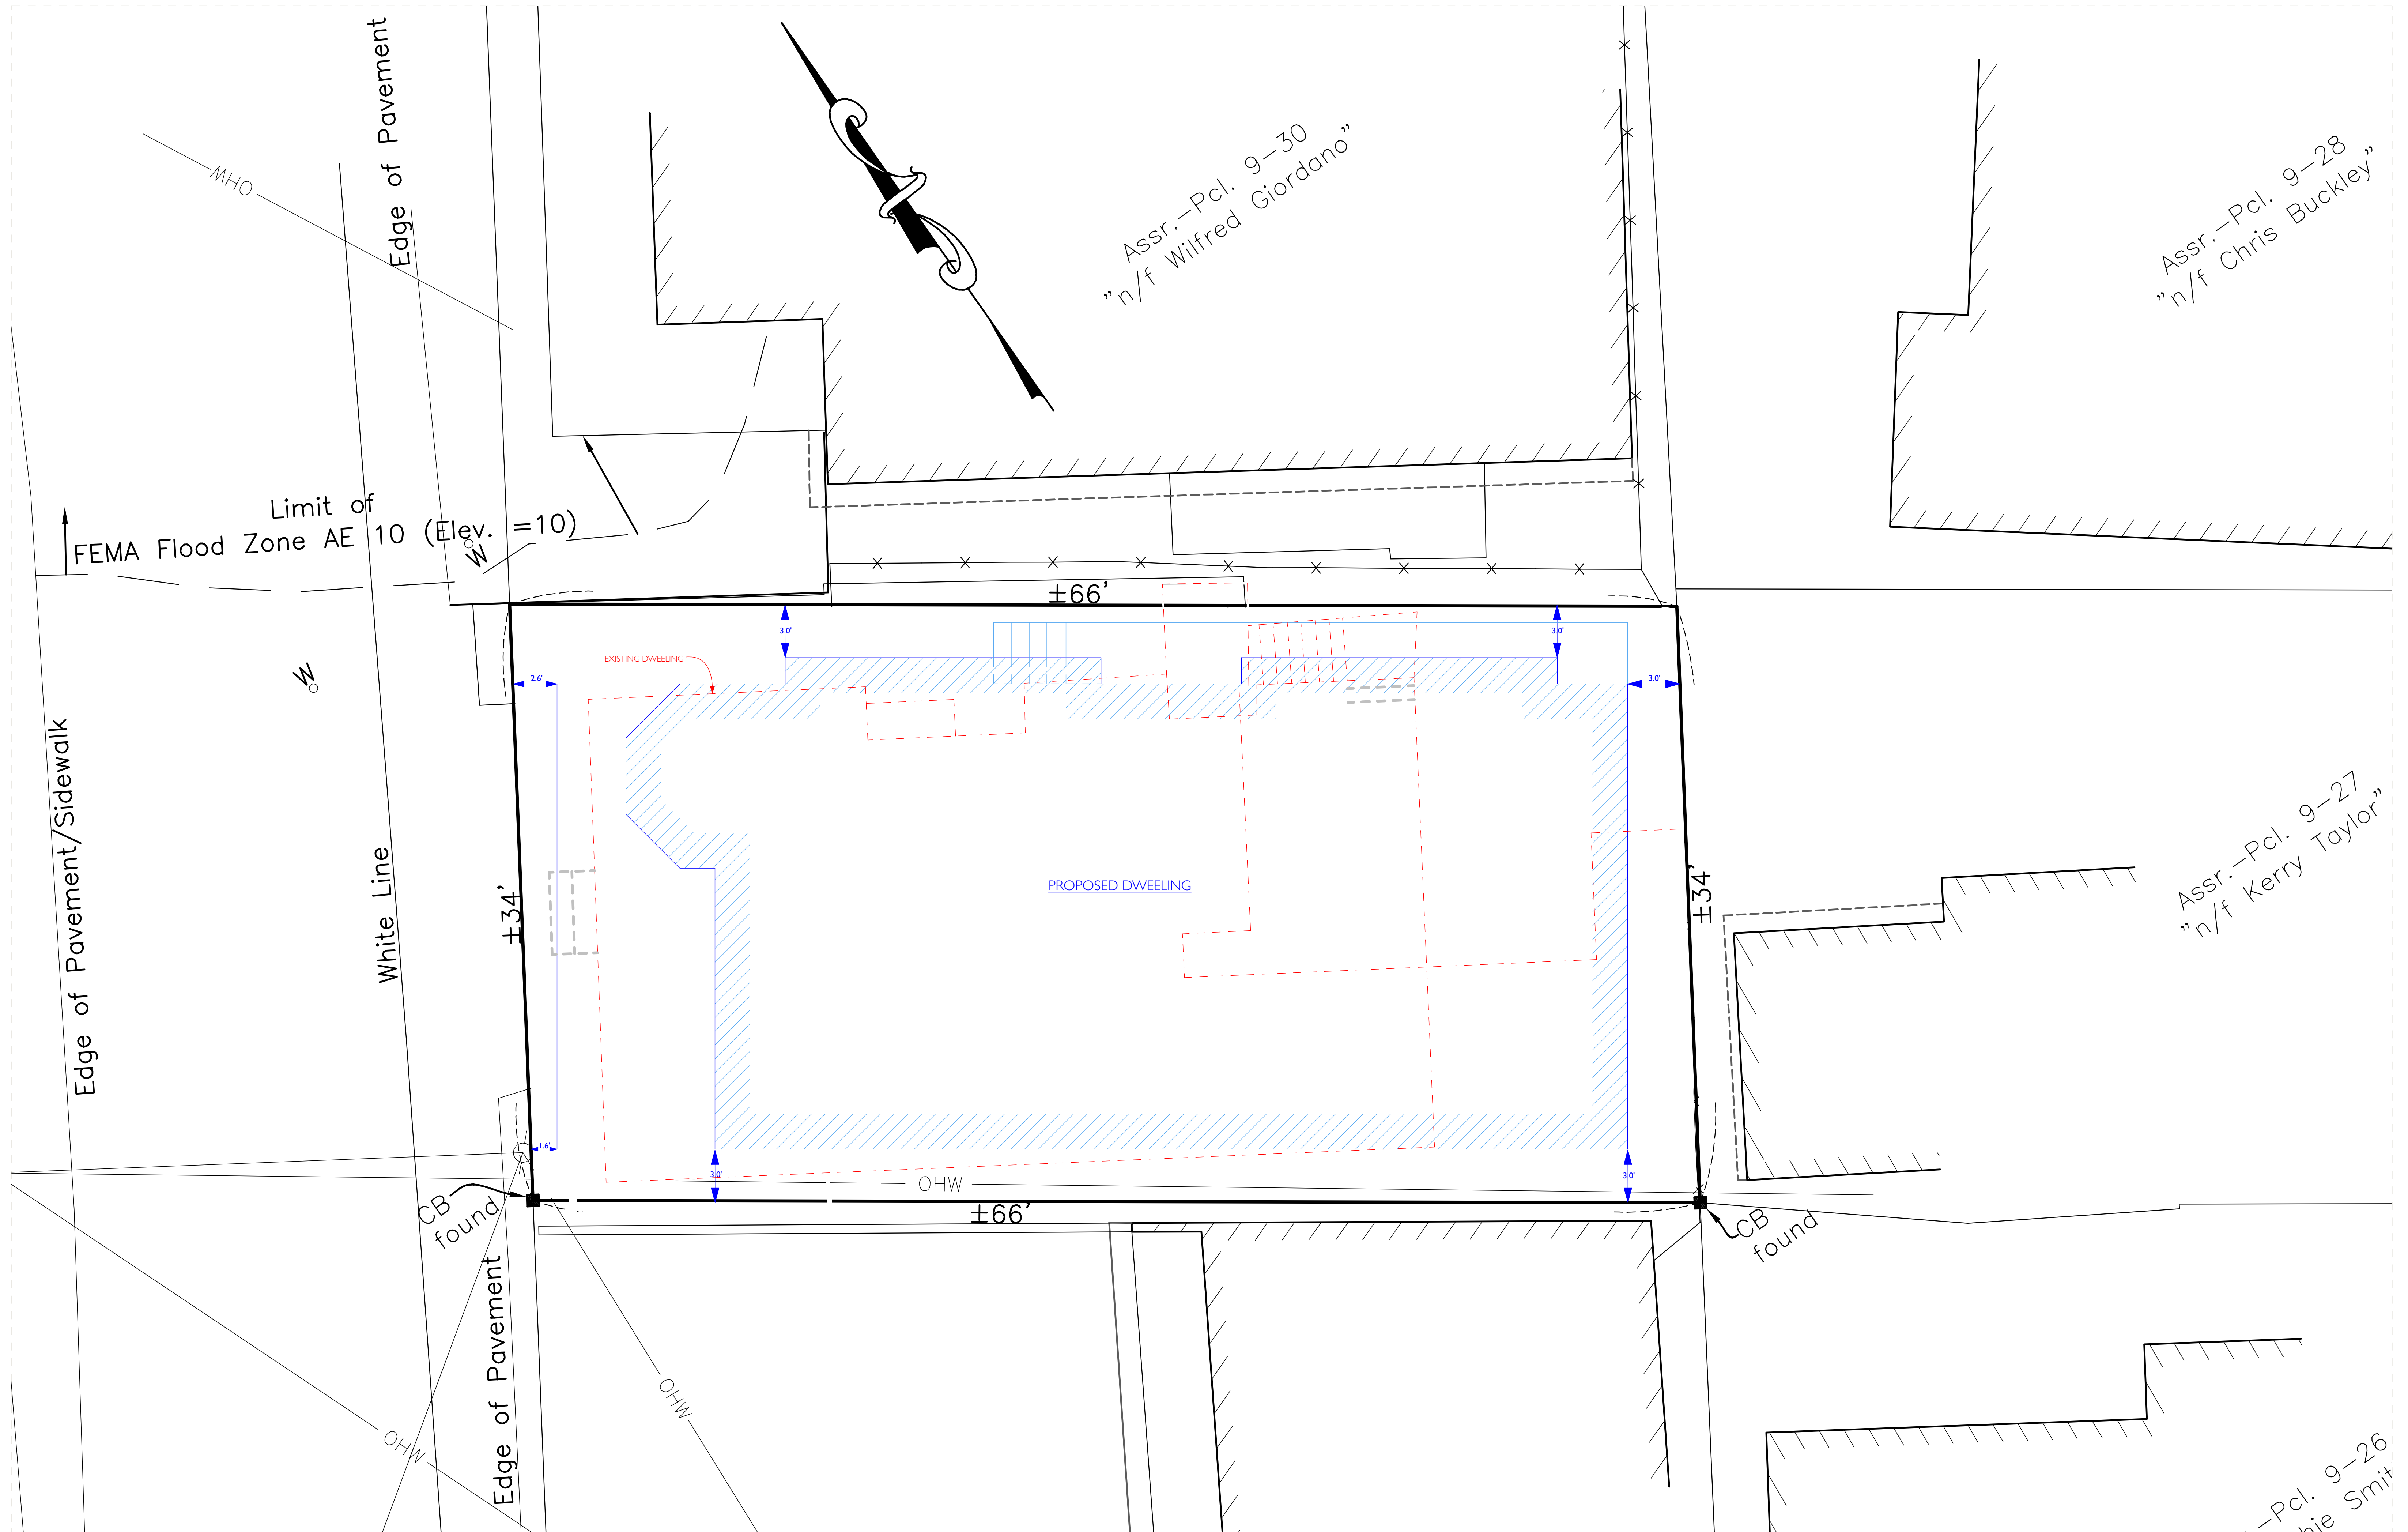


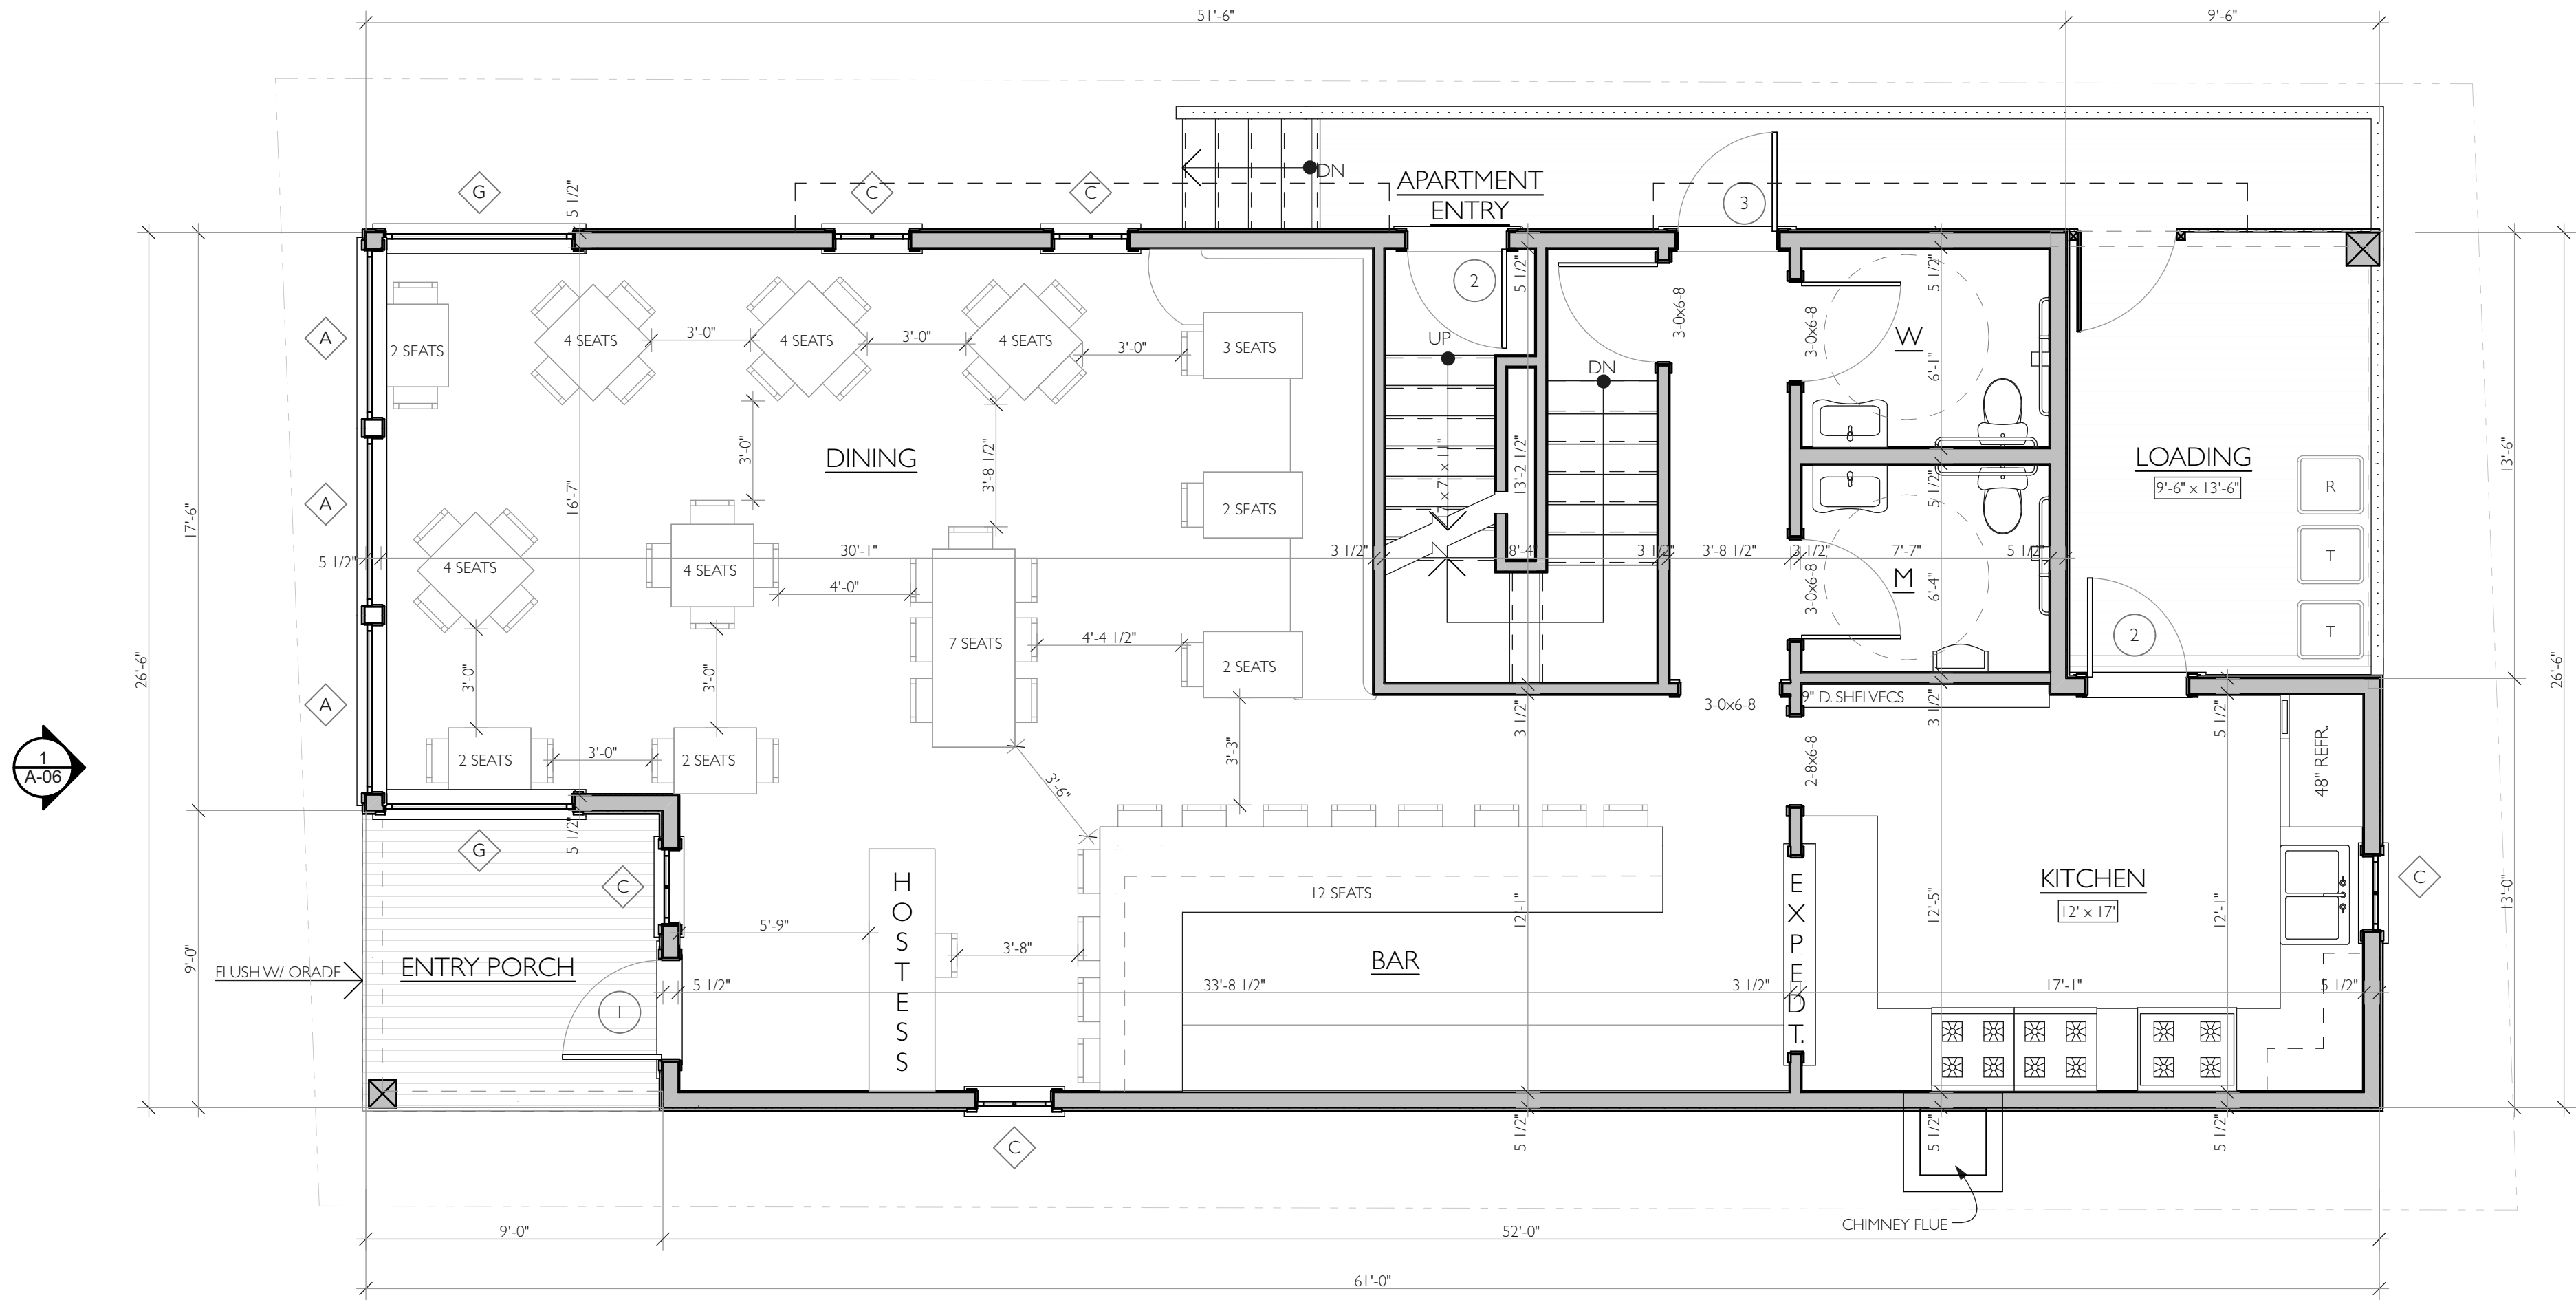

FIRST FLOOR PLAN
SCALE: 1/4" = 1'-0"

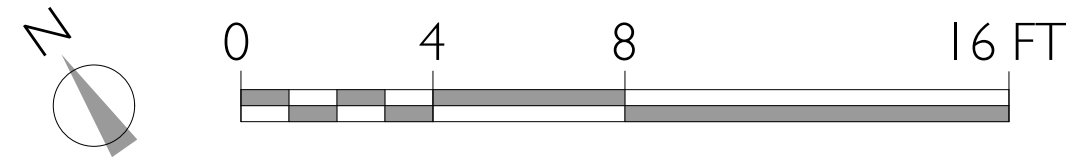

PERMIT SET
NOT FOR CONSTRUCTION

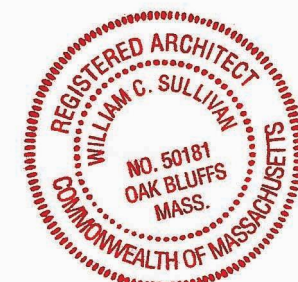


SET:	DATE:

THE MENOTOMY BUILDING
14 KENNEBEC AVENUE, OAK BLUFFS, MA 02557
FIRST FLOOR PLAN


PROJECT NAME:	THE MENOTOMY BUILDING
ADDRESS:	14 KENNEBEC AVENUE, OAK BLUFFS, MA 02557
SHEET TITLE:	FIRST FLOOR PLAN
DRAWN BY:	MT
DATE:	2019-12-16
MAP/PARCEL:	9-29-0
JOB #:	19R04
DRAWING #:	

A-01

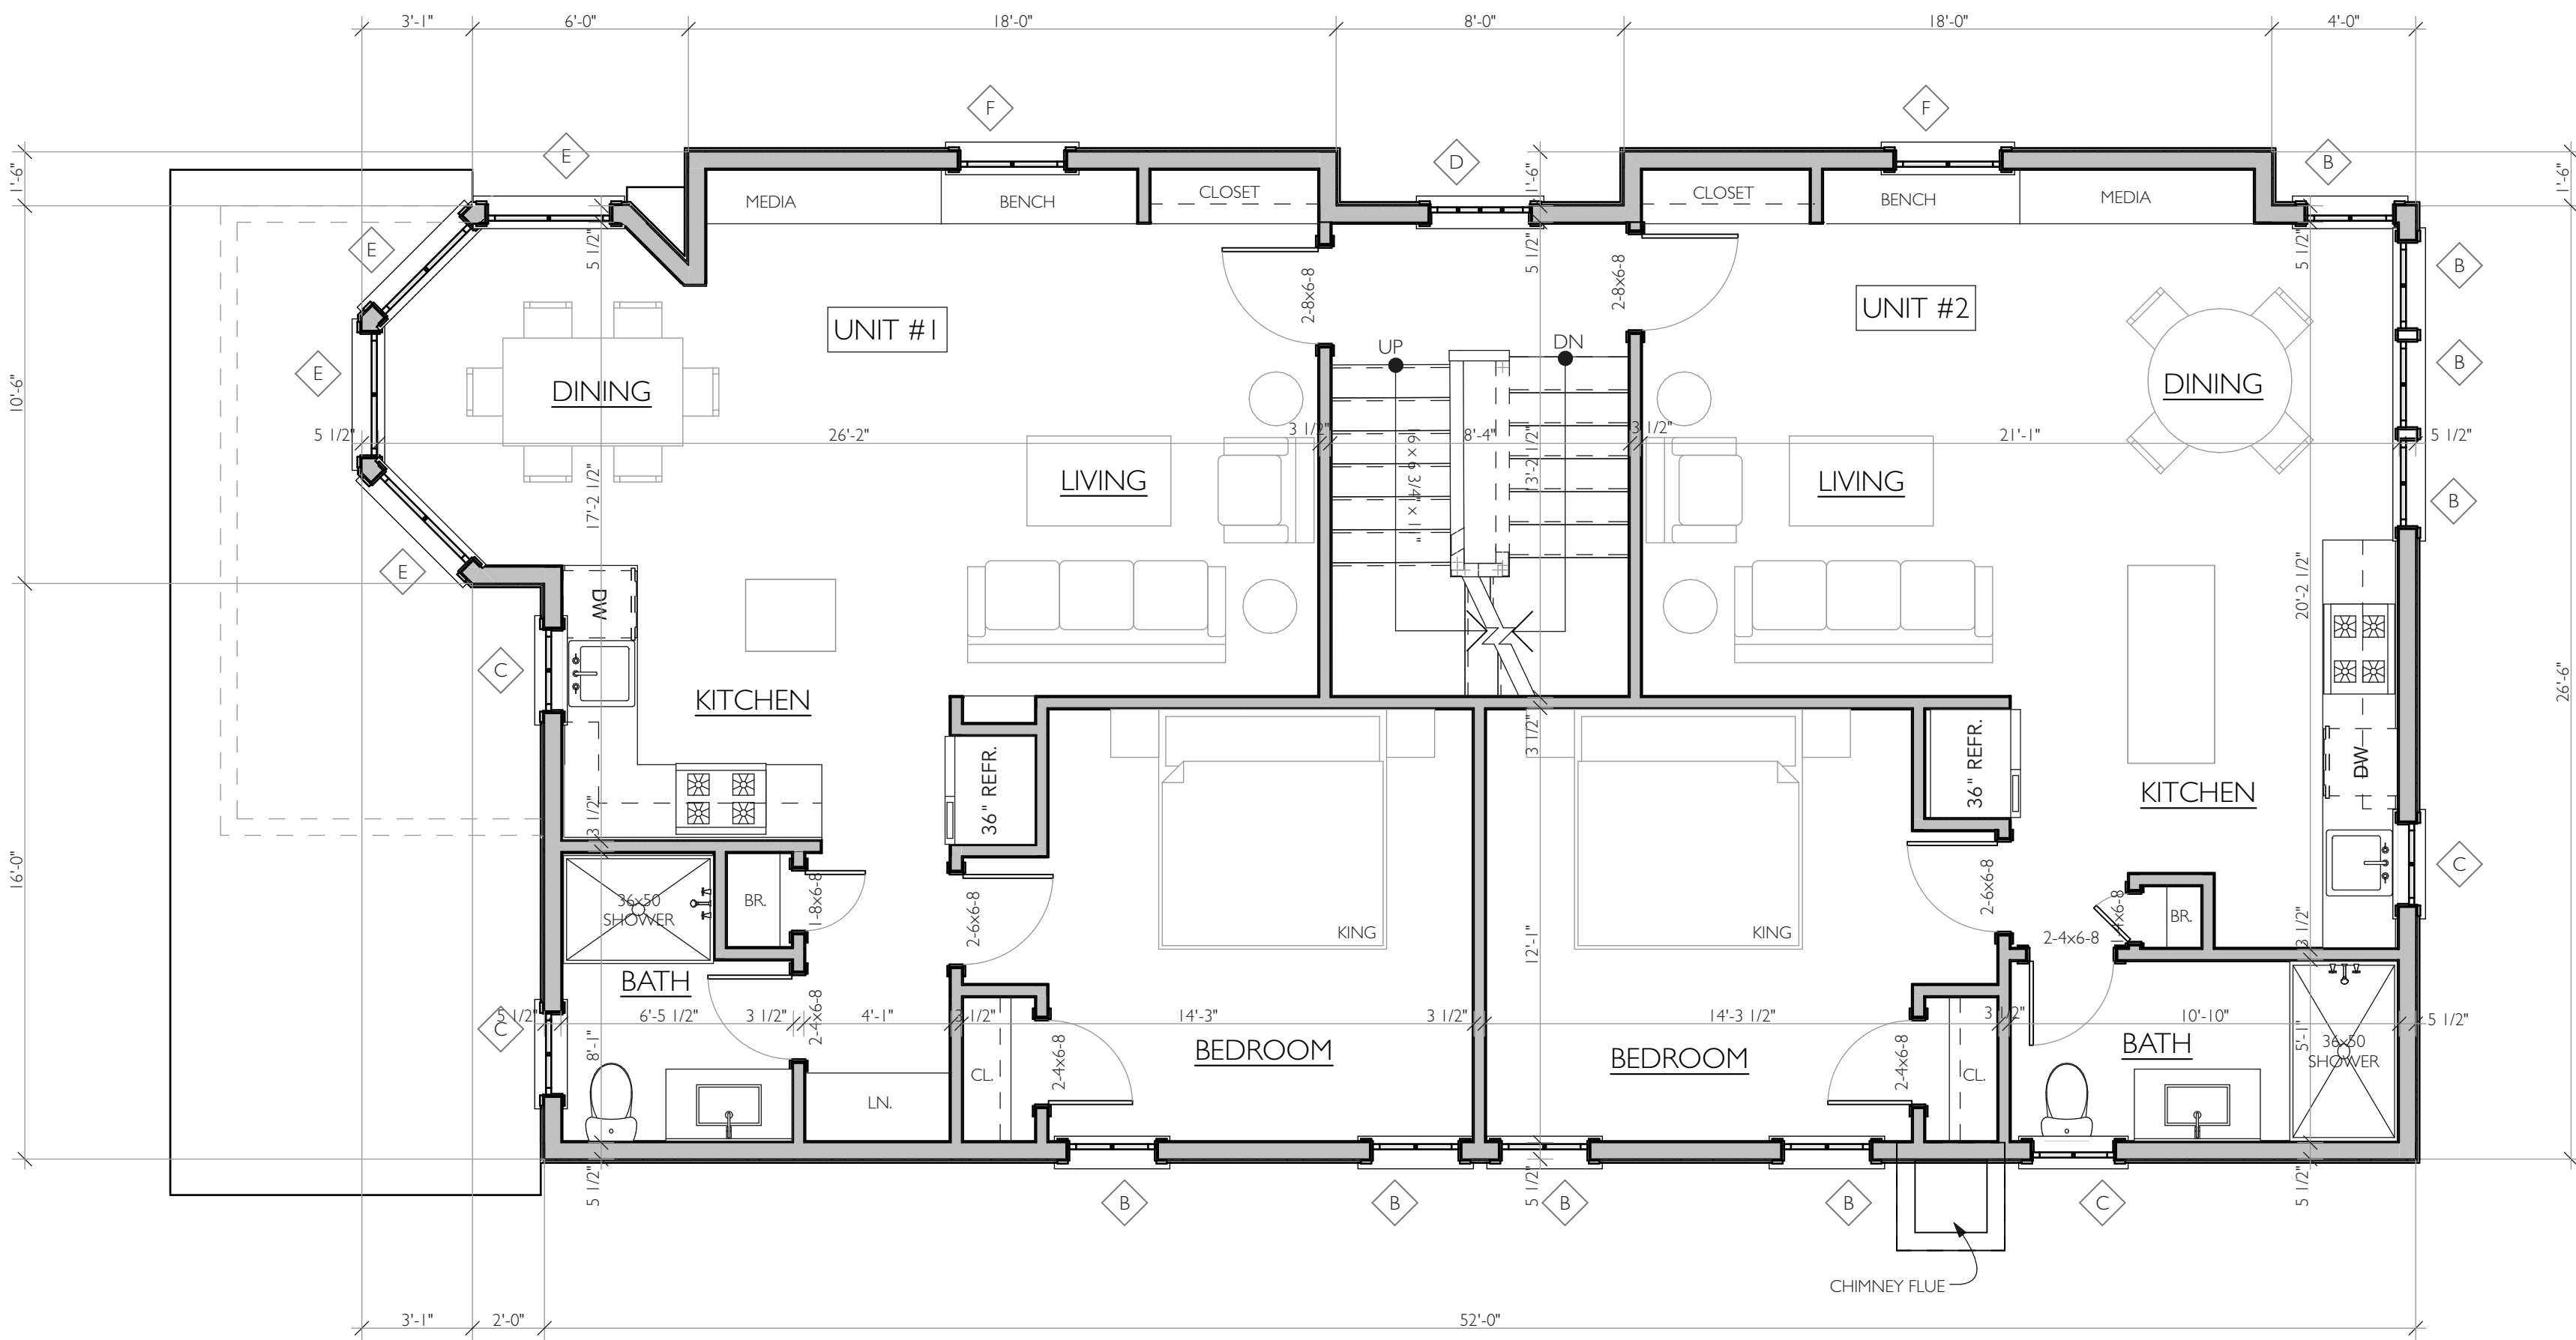


SECOND FLOOR PLAN

SCALE: 1/4" = 1'-0"

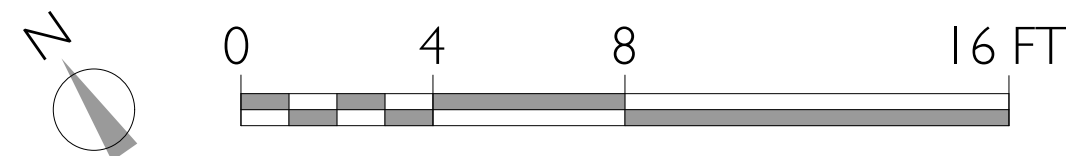

PERMIT SET
NOT FOR CONSTRUCTION

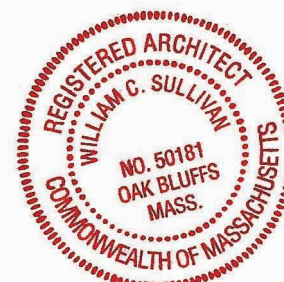

SET:	DATE:

THE MENOTOMY BUILDING
14 KENNEBEC AVENUE, OAK BLUFFS, MA 02557
SECOND FLOOR PLAN

PROJECT NAME:
ADDRESS:
SHEET TITLE:

DRAWN BY: MT


DATE: 2019-12-16

MAP/PARCEL: 9-29-0


JOB #: 19R04

DRAWING #:

A-02

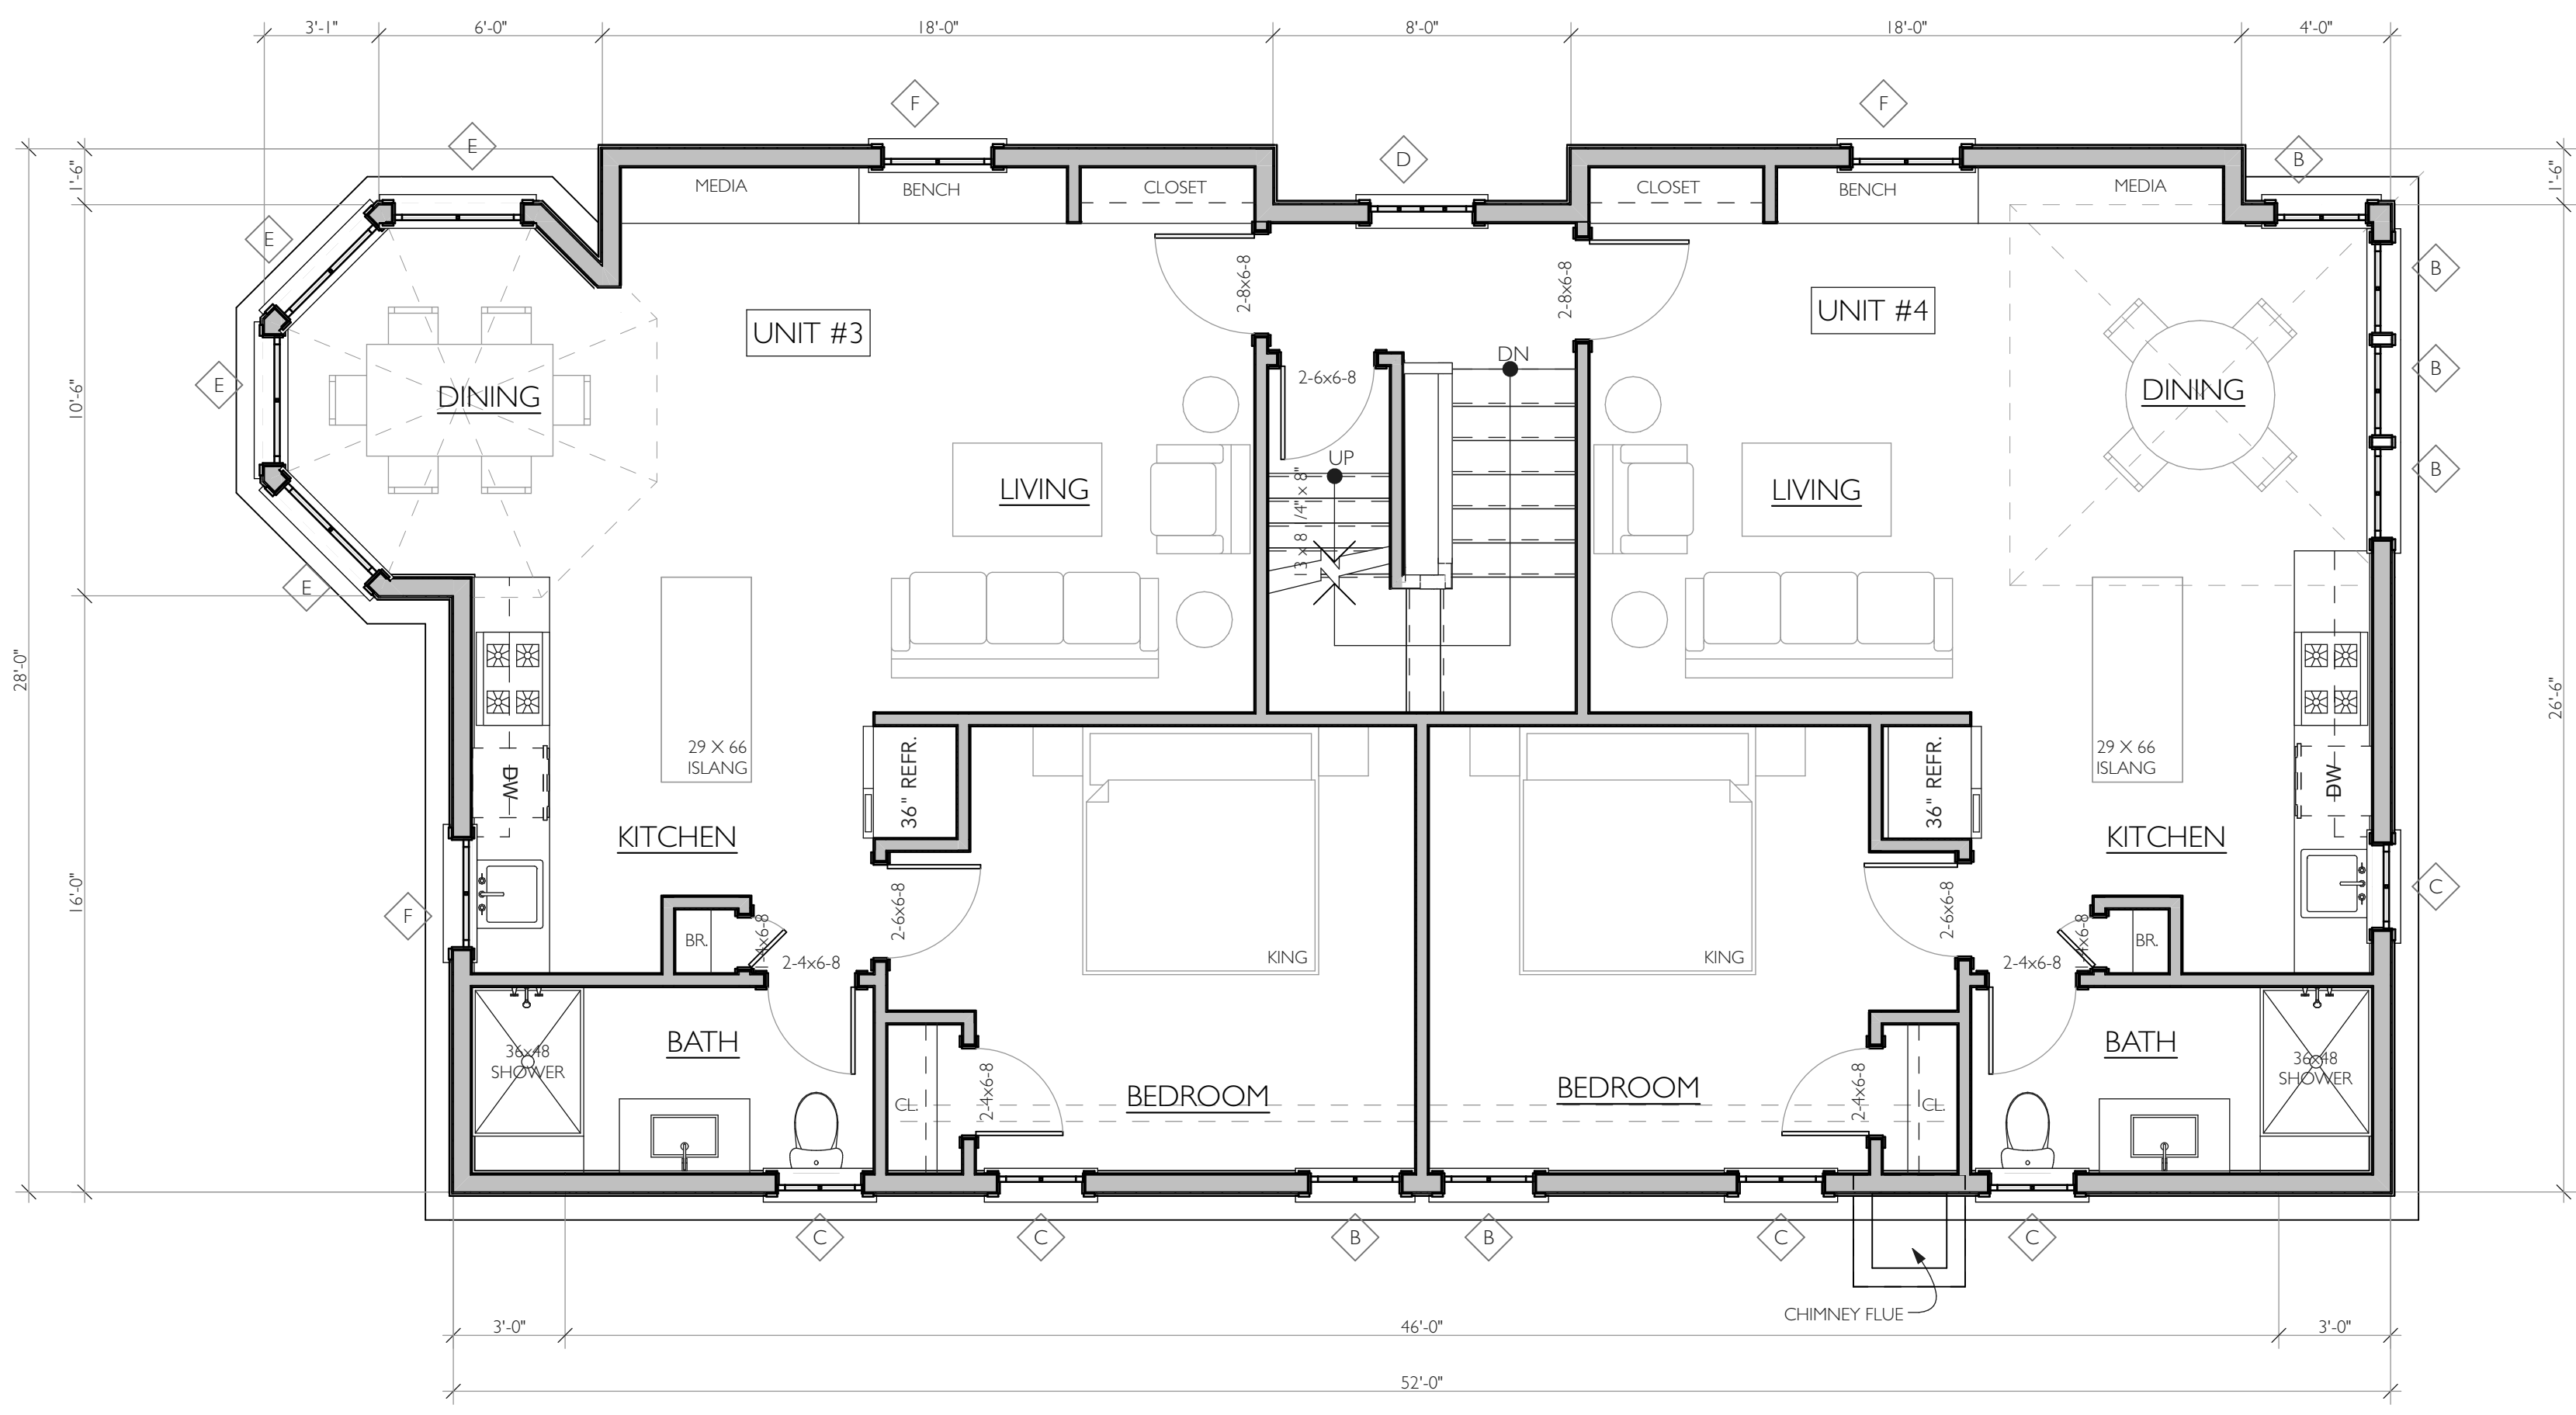

THIRD FLOOR
SCALE: 1/4" = 1'-0"

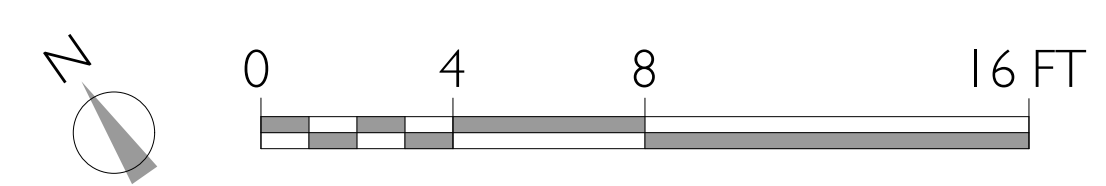

PERMIT SET
NOT FOR CONSTRUCTION

PROJECT NAME:
THE MENOTOMY BUILDING

ADDRESS:
14 KENNEBEC AVENUE, OAK BLUFFS, MA 02557

SHEET TITLE:
THIRD FLOOR PLAN

REGISTERED ARCHITECT
WILLIAM C. SULLIVAN
NO. 50181
OAK BLUFFS, MASS.
COMMONWEALTH OF MASSACHUSETTS

SET: DATE:

DRAWN BY:
MT

DATE:
2019-12-16




MAP/PARCEL:
9-29-0

JOB #:
19R04

DRAWING #:

A-03


sullivan + associates
ARCHITECTS
508 693 0500
sullivanassociatesarchitects.com

 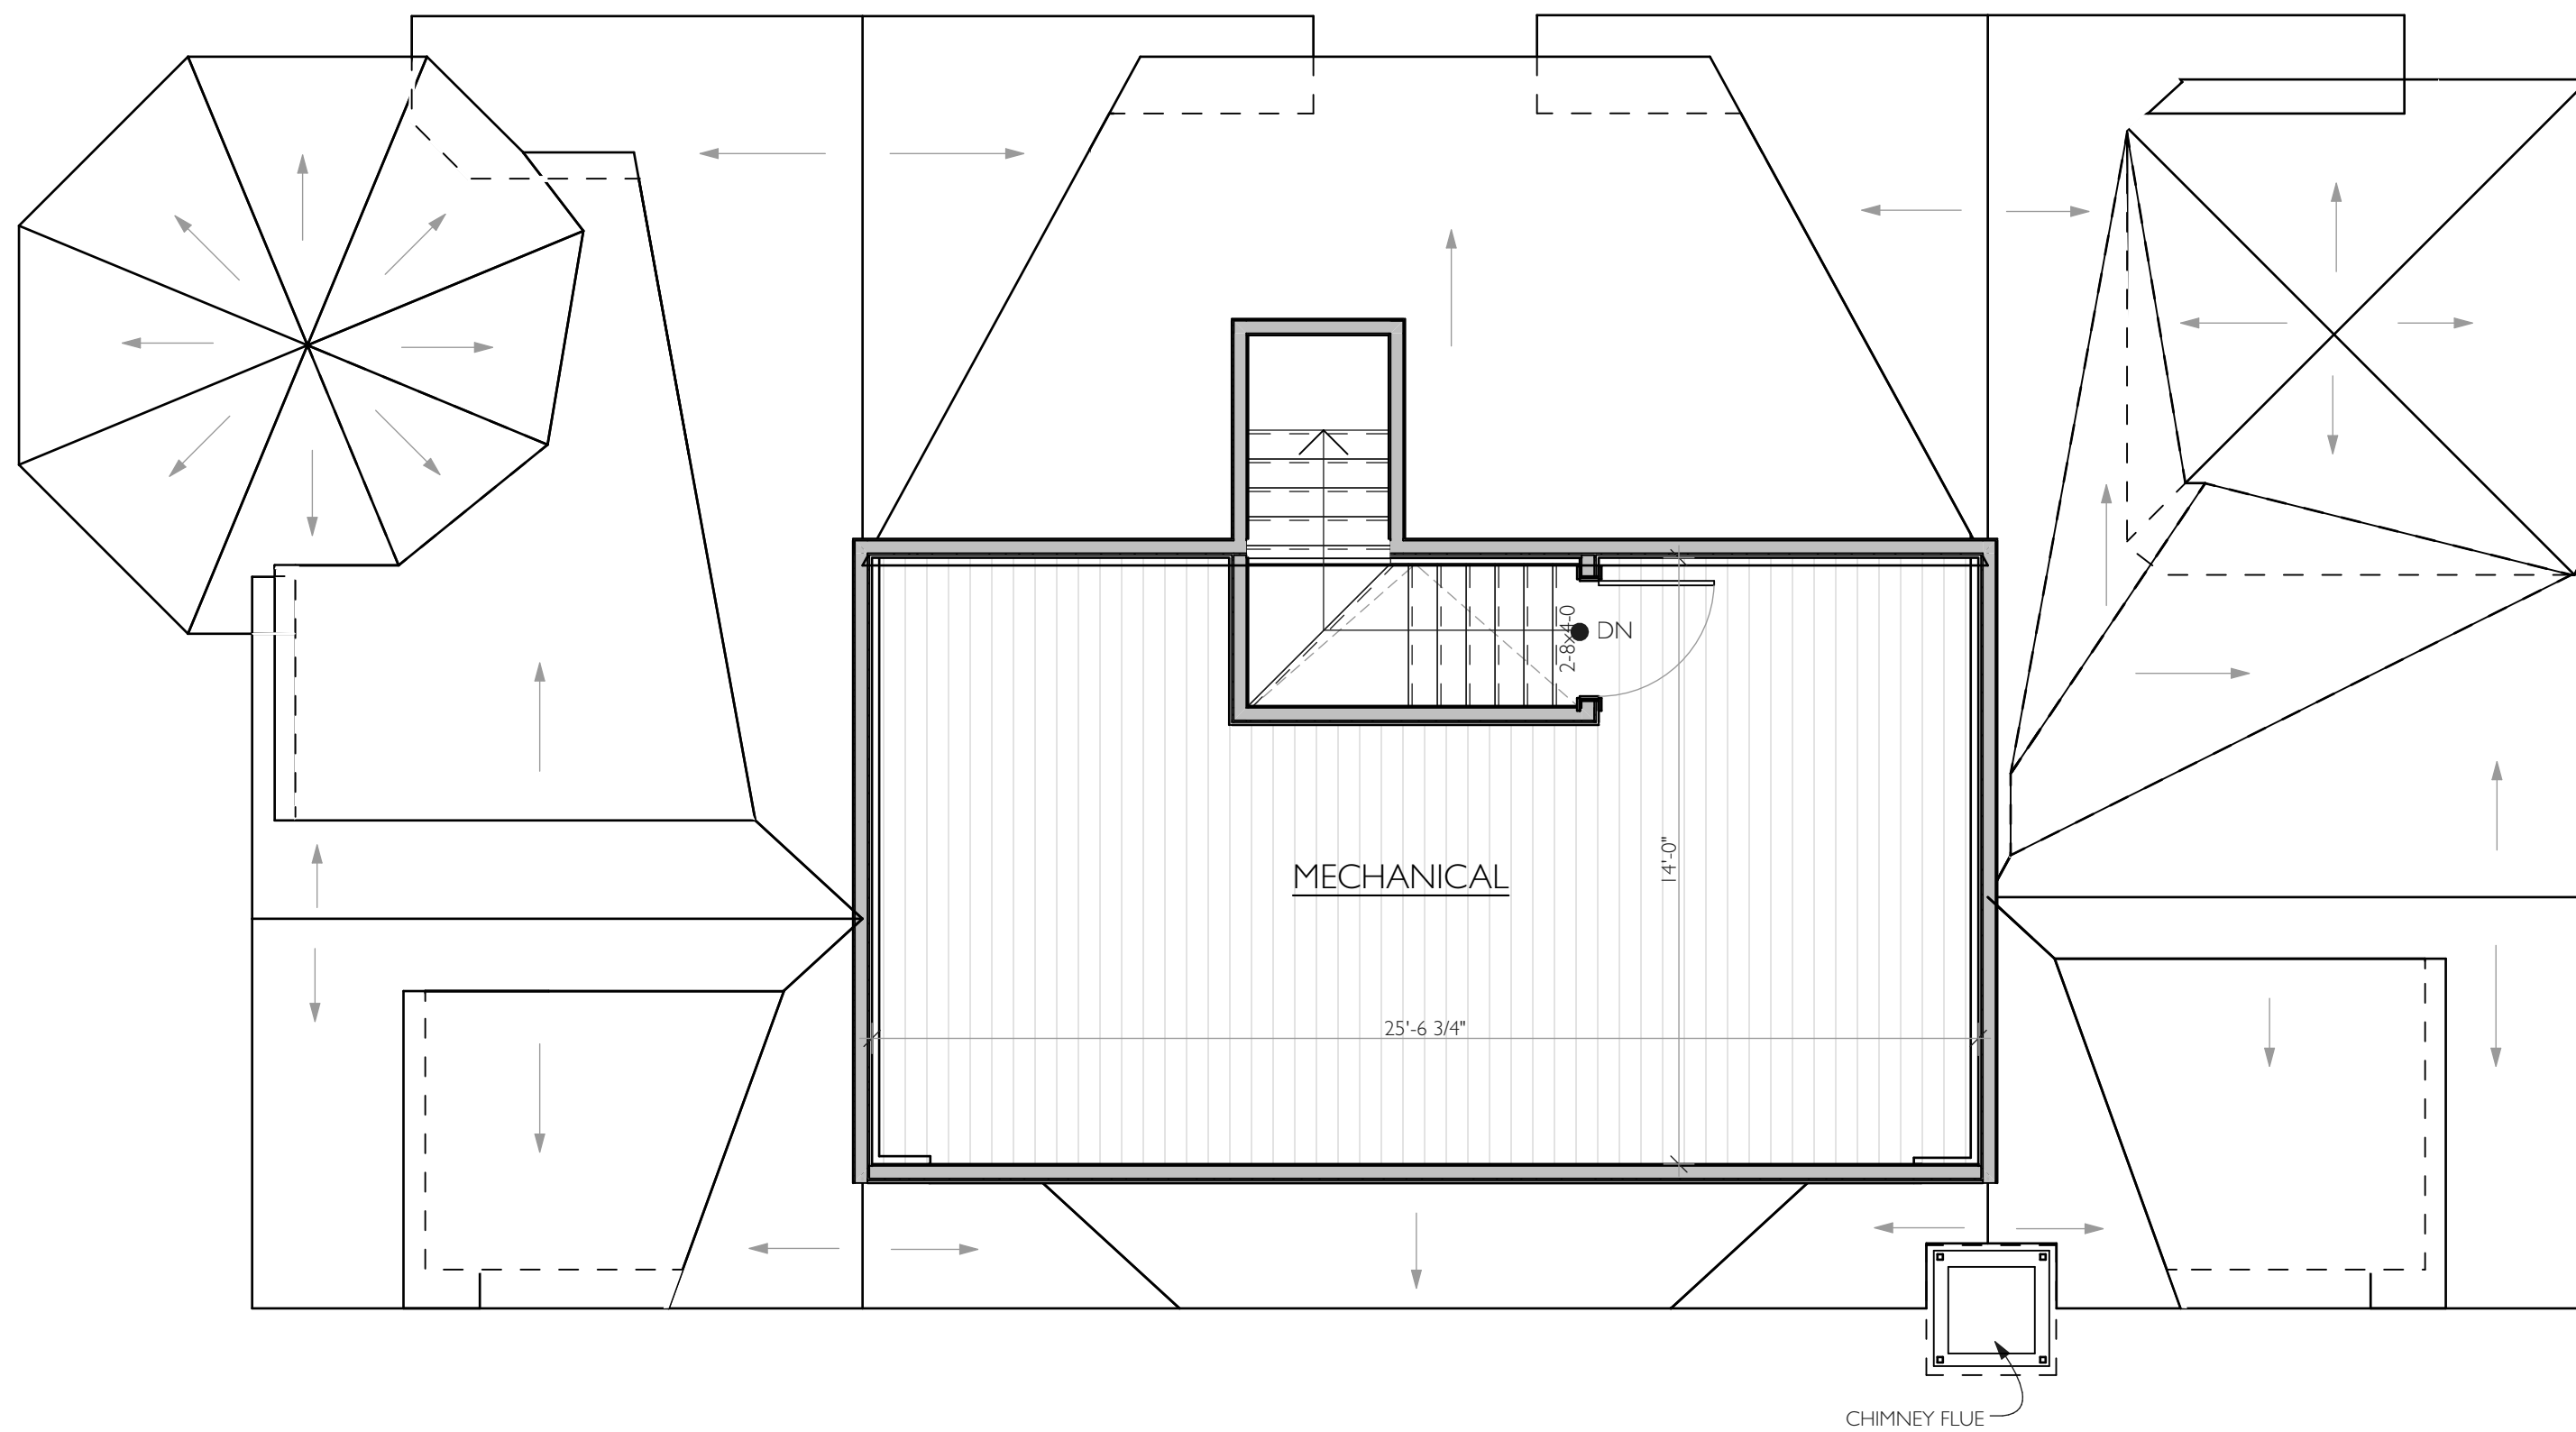 

ROOF PLAN

SCALE: 1/4" = 1'-0"

PERMIT SET
NOT FOR CONSTRUCTION

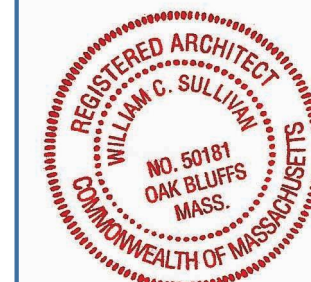

SET: DATE:

PROJECT NAME: THE MENOTOMY BUILDING
ADDRESS: 14 KENNEBEC AVENUE, OAK BLUFFS, MA 02557
SHEET TITLE: ROOF PLAN

DRAWN BY: MT

DATE: 2019-12-16


MAP/PARCEL: 9-29-0

JOB #: 19R04

DRAWING #:


A-04

sullivan + associates
ARCHITECTS
508 693 0500
sullivanassociatesarchitects.com

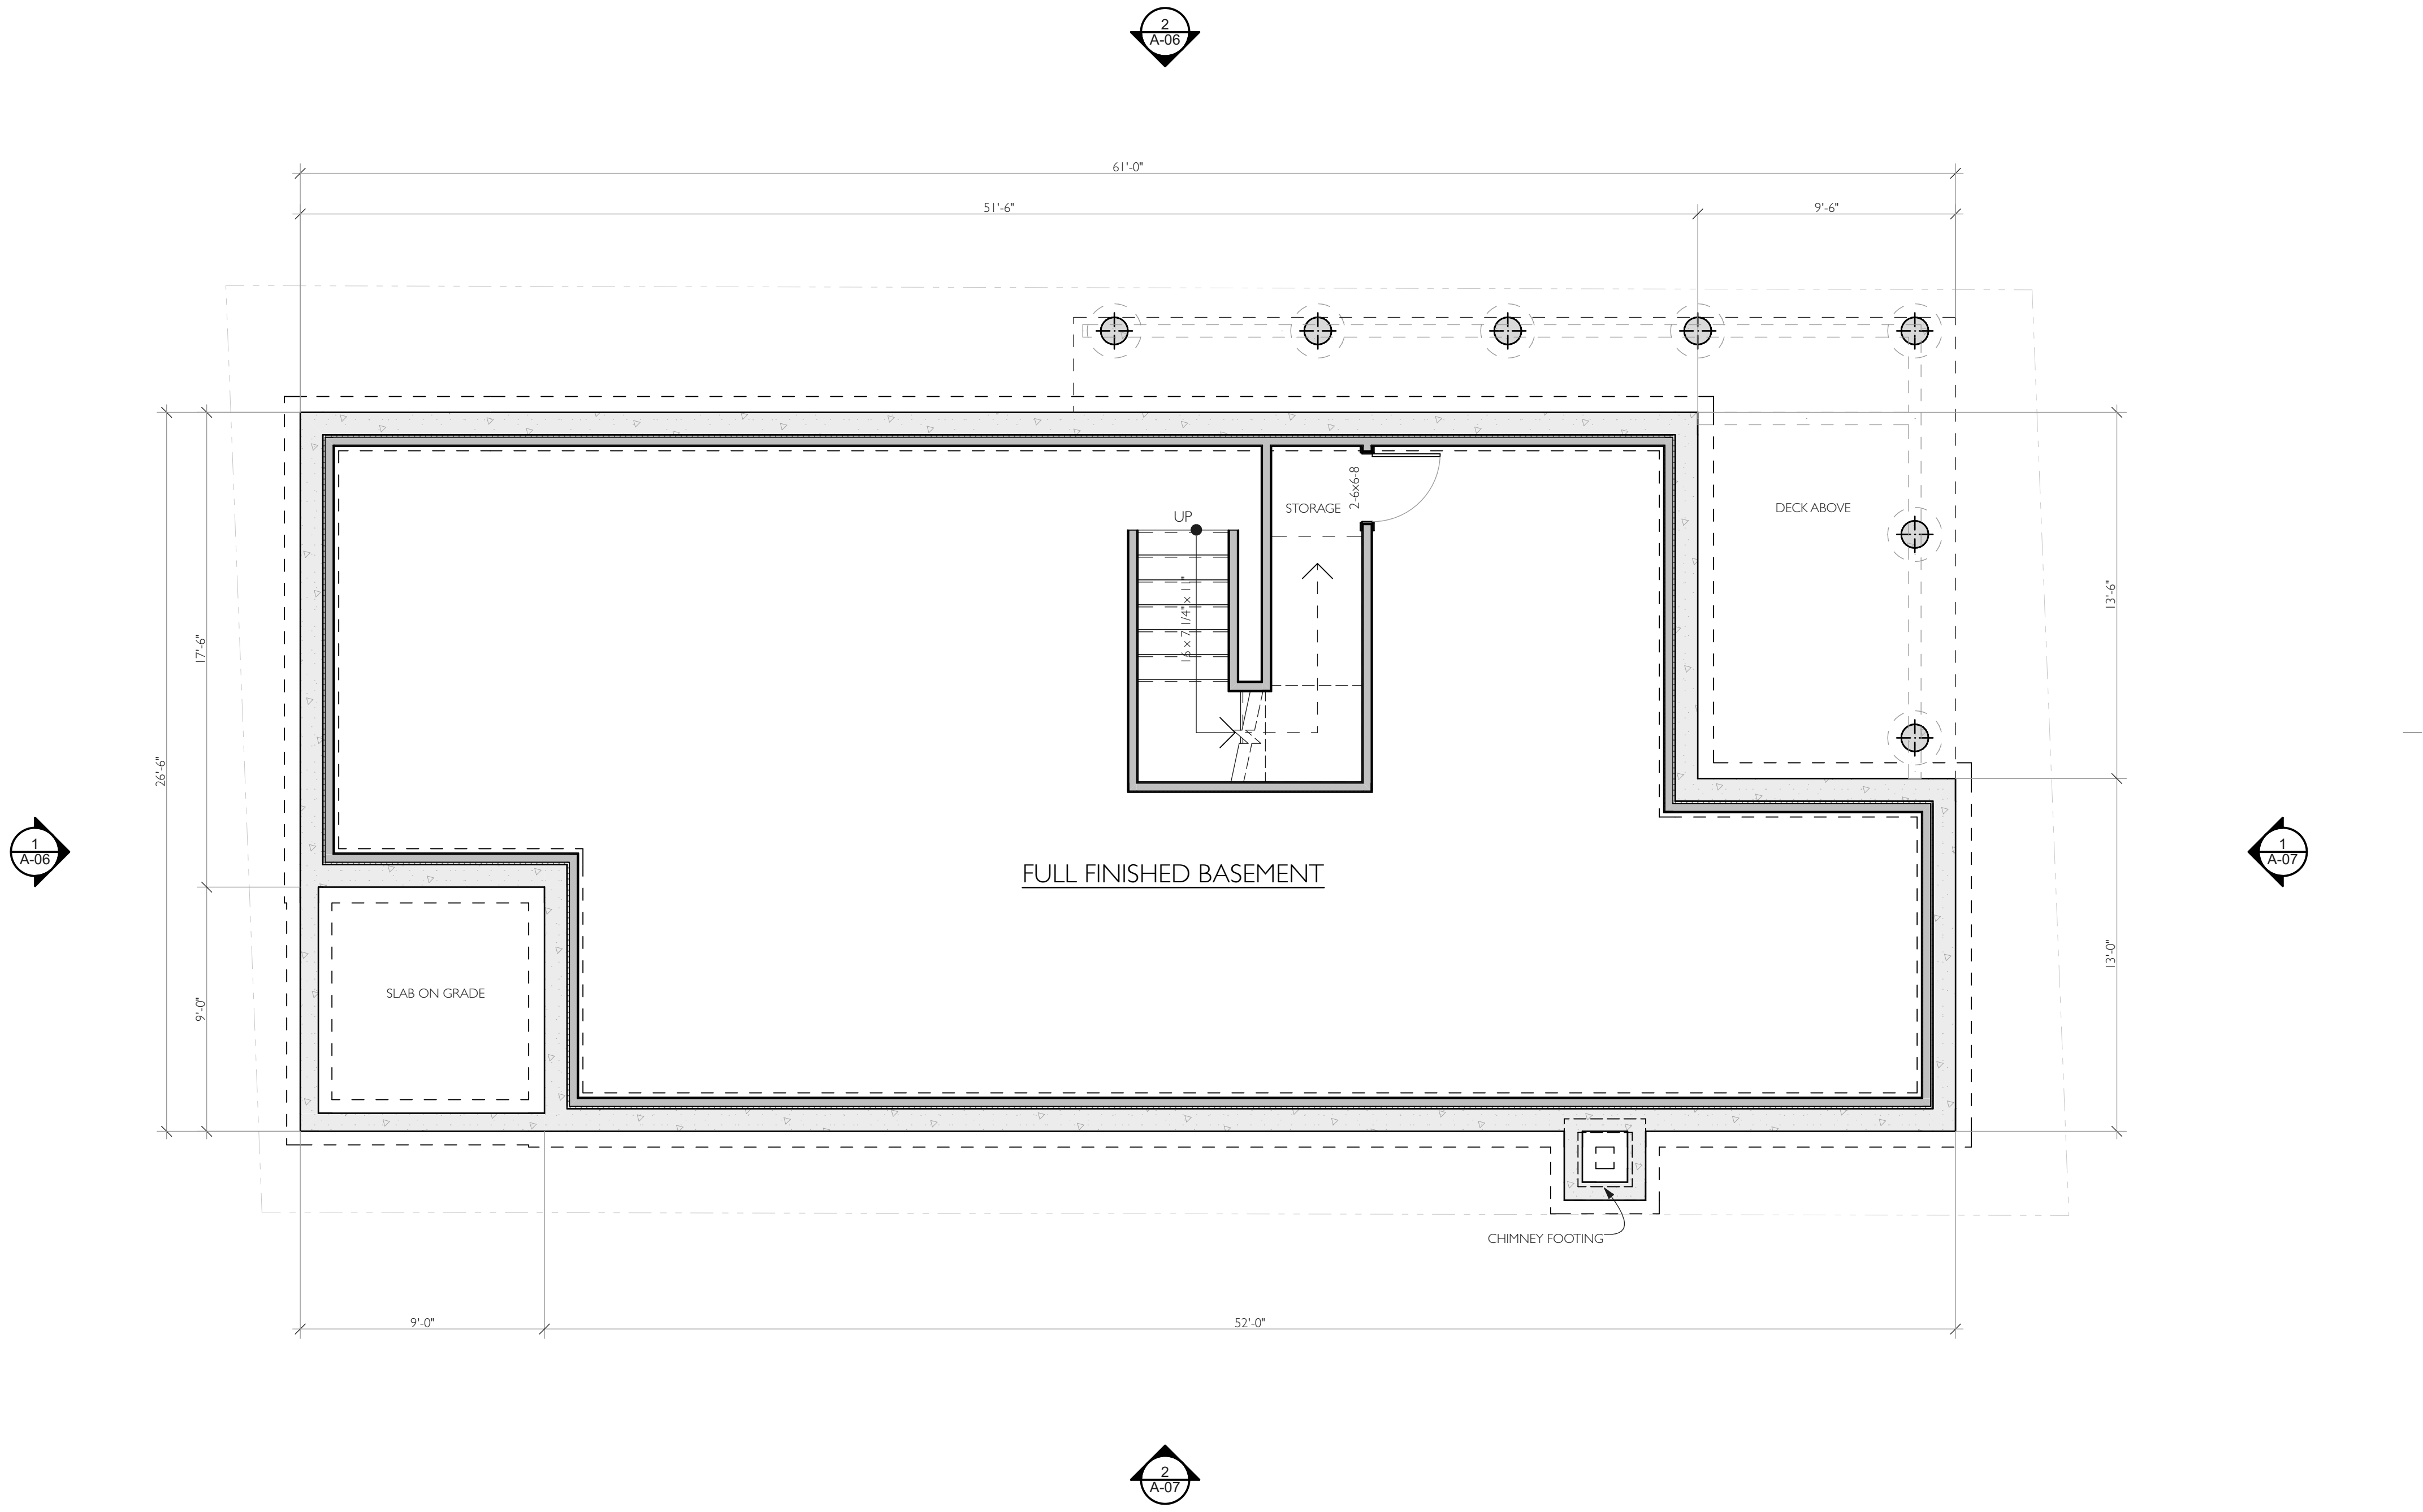

BASEMENT PLAN

SCALE: 1/4" = 1'-0"

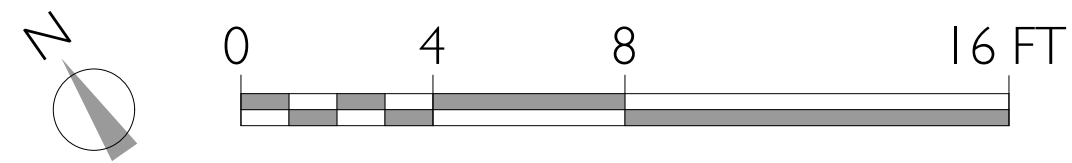

PERMIT SET
NOT FOR CONSTRUCTION


sullivan + associates ARCHITECTS 508 693 0500 sullivanassociatesarchitects.com	
SET:	DATE:
PROJECT NAME: THE MENOTOMY BUILDING	
ADDRESS: 14 KENNEBEC AVENUE, OAK BLUFFS, MA 02557	
SHEET TITLE: BASEMENT PLAN	
DRAWN BY: MT	
DATE:	2019-12-16
MAP/PARCEL:	9-29-0
JOB #:	19R04
DRAWING #:	
A-05	




1
A-06 WEST ELEVATION
SCALE: 1/4" = 1'-0"



2
A-06 NORTH ELEVATION
SCALE: 1/4" = 1'-0"

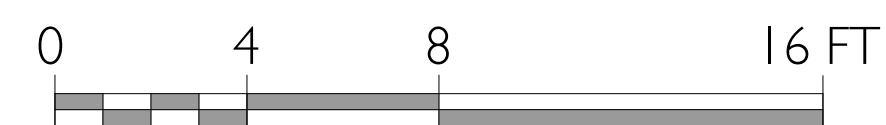

PERMIT SET
NOT FOR CONSTRUCTION

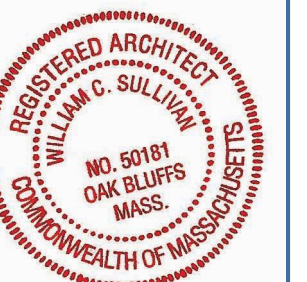

SET: DATE:

THE MENOTOMY BUILDING
14 KENNEBEC AVENUE, OAK BLUFFS, MA 02557
EXTERIOR ELEVATIONS

PROJECT NAME:
DRAWN BY: MT
DATE: 2019-12-16
MAP/PARCEL: 9-29-0
JOB #: 19R04
DRAWING #:


A-06




1
A-07
EAST ELEVATION
SCALE: 1/4" = 1'-0"



2
A-07
SOUTH ELEVATION
SCALE: 1/4" = 1'-0"

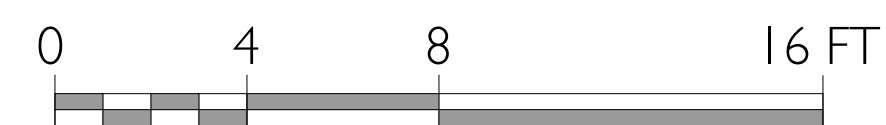

PERMIT SET
NOT FOR CONSTRUCTION

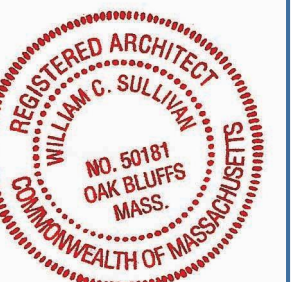

SET: DATE:

THE MENOTOMY BUILDING
14 KENNEBEC AVENUE, OAK BLUFFS, MA 02557
EXTERIOR ELEVATIONS

PROJECT NAME:
DRAWN BY: MT
DATE: 2019-12-16
MAP/PARCEL: 9-29-0
JOB #: 19R04
DRAWING #:

A-07