



FIRST FLOOR PLAN


SCALE: 1/4" = 1'-0"

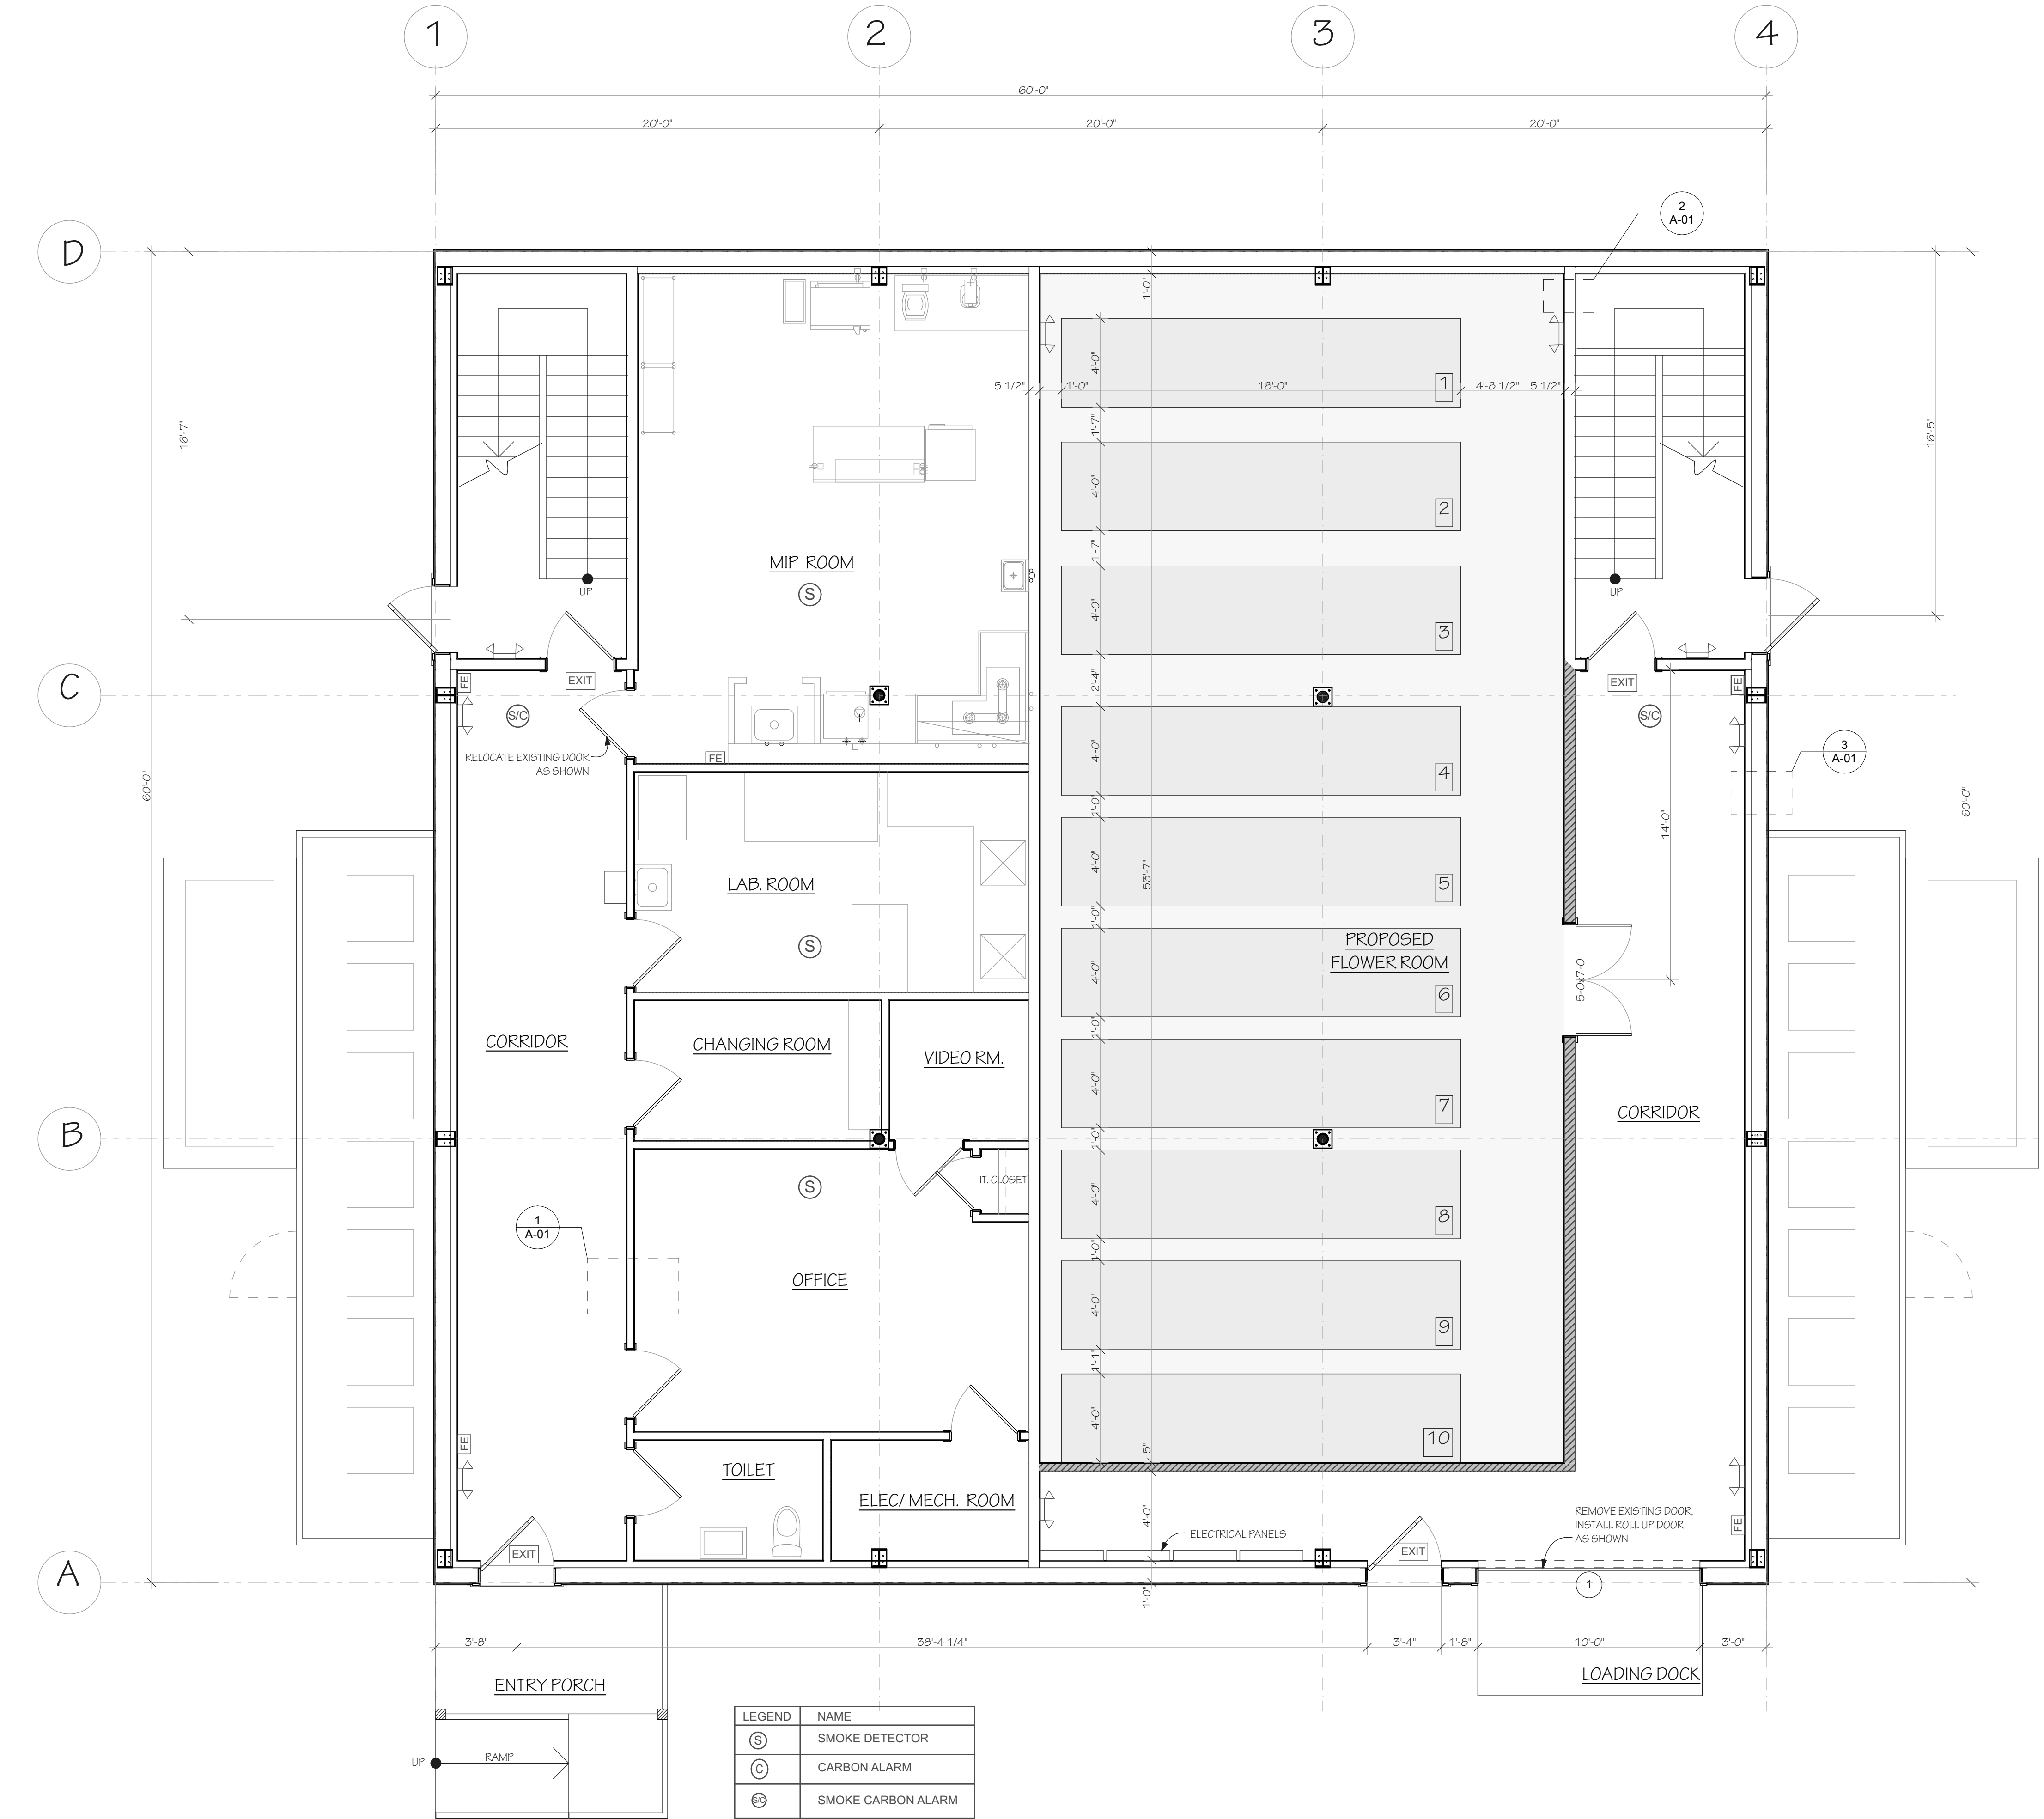


| LEGEND | NAME               |
|--------|--------------------|
| (S)    | SMOKE DETECTOR     |
| (C)    | CARBON ALARM       |
| (SC)   | SMOKE CARBON ALARM |

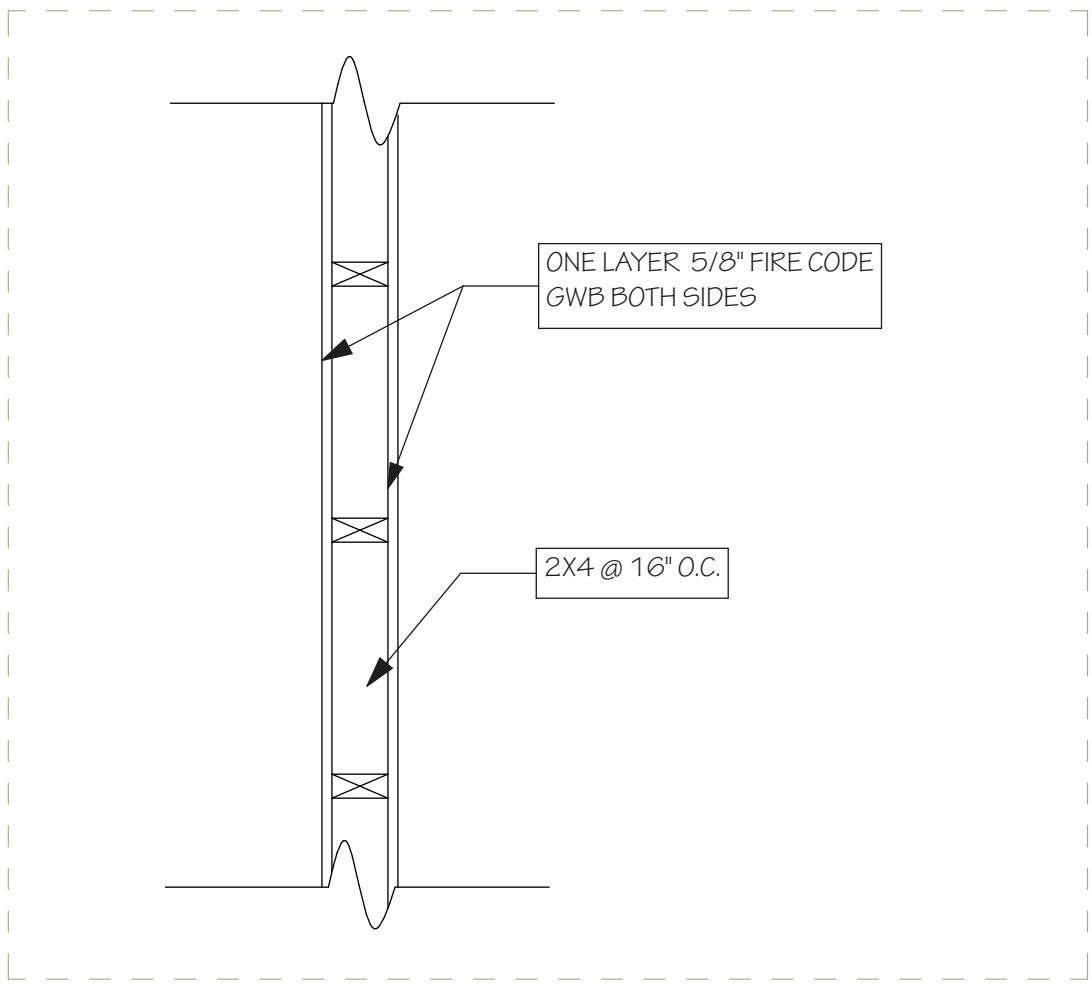


1 INTERIOR WALL DETAIL  
SCALE: 1" = 1'-0"

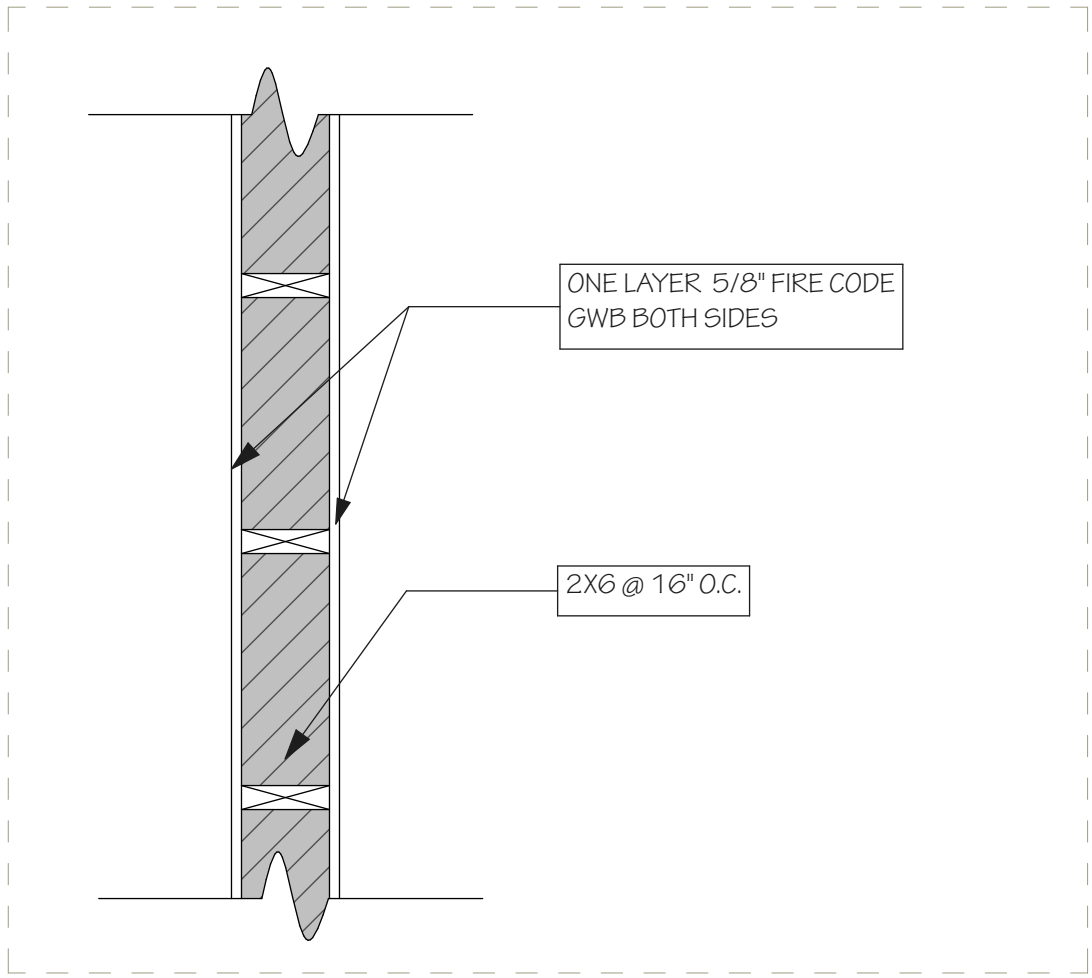

2 1 HOUR WALL DETAIL  
SCALE: 1" = 1'-0"

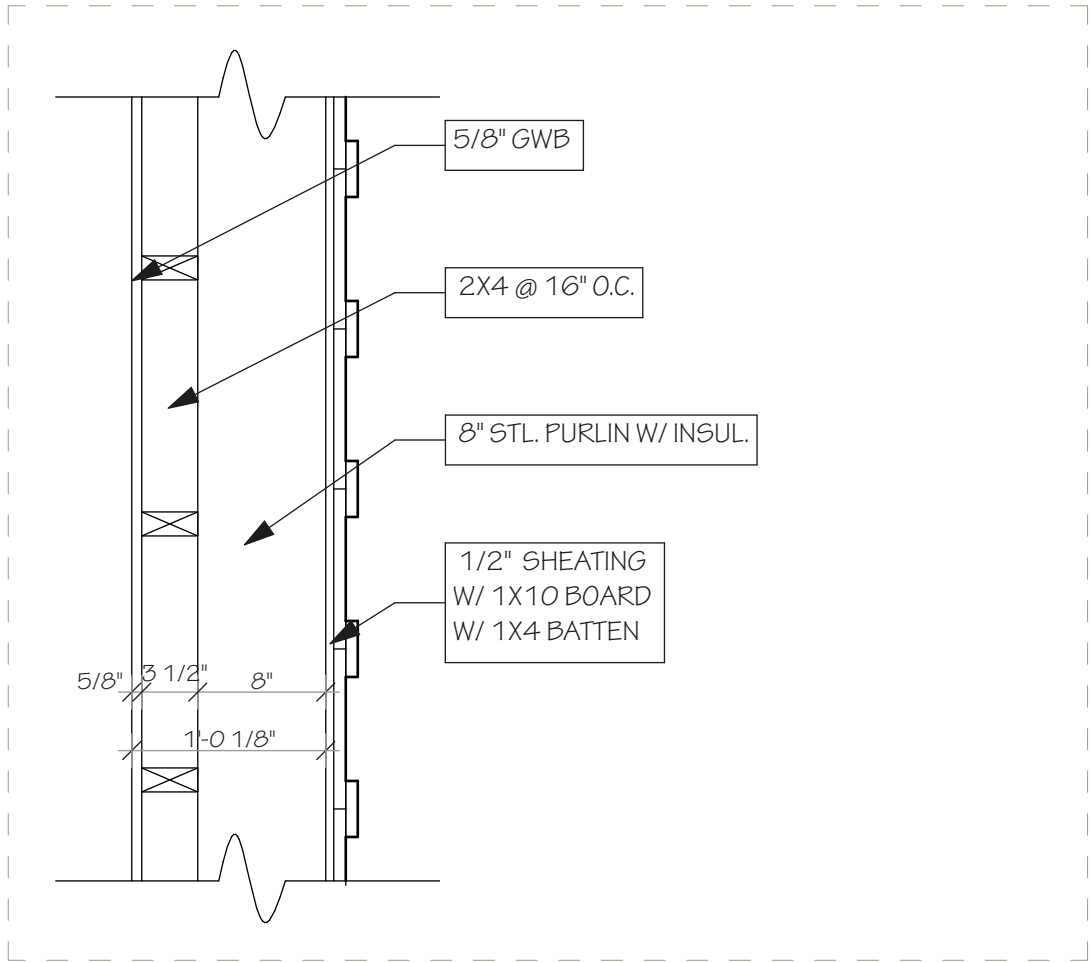


3 WALL DETAIL  
SCALE: 1" = 1'-0"

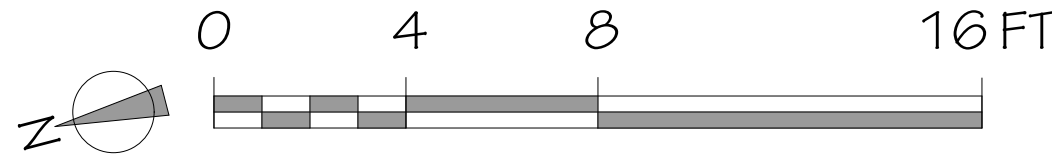

PERMIT SET  
NOT FOR CONSTRUCTION

sullivan + associates  
ARCHITECTS  
508 693 0500  
sullivanassociatesarchitects.com

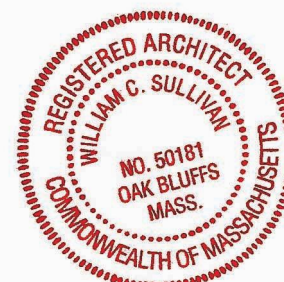

|      |       |
|------|-------|
| SET: | DATE: |
|      |       |
|      |       |
|      |       |
|      |       |
|      |       |

PROJECT NAME: PCMV - WEST TISBURY  
ADDRESS: 9 DR. FISHER ROAD, WEST TISBURY, MA  
SHEET TITLE: FIRST FLOOR PLAN

|               |                                     |
|---------------|-------------------------------------|
| PROJECT NAME: | PCMV - WEST TISBURY                 |
| ADDRESS:      | 9 DR. FISHER ROAD, WEST TISBURY, MA |
| SHEET TITLE:  | FIRST FLOOR PLAN                    |
| DRAWN BY:     | MT                                  |
| DATE:         | 2019-11-18                          |
| MAP/PARCEL:   | 21-12-1                             |
| JOB #:        | 19P03                               |
| DRAWING #:    |                                     |

A-01





PERMIT SET  
NOT FOR CONSTRUCTION