


**Shiretown Inn**  
231 Upper Main St.  
Edgartown, MA 02539

Title: #231 - EXISTING & PROPOSED FLOOR PLAN  
4 NEW FIRST FLOOR ROOMS  
Date: 9-14-18  
Scale: AS NOTED


DWG Number  
**231-A**

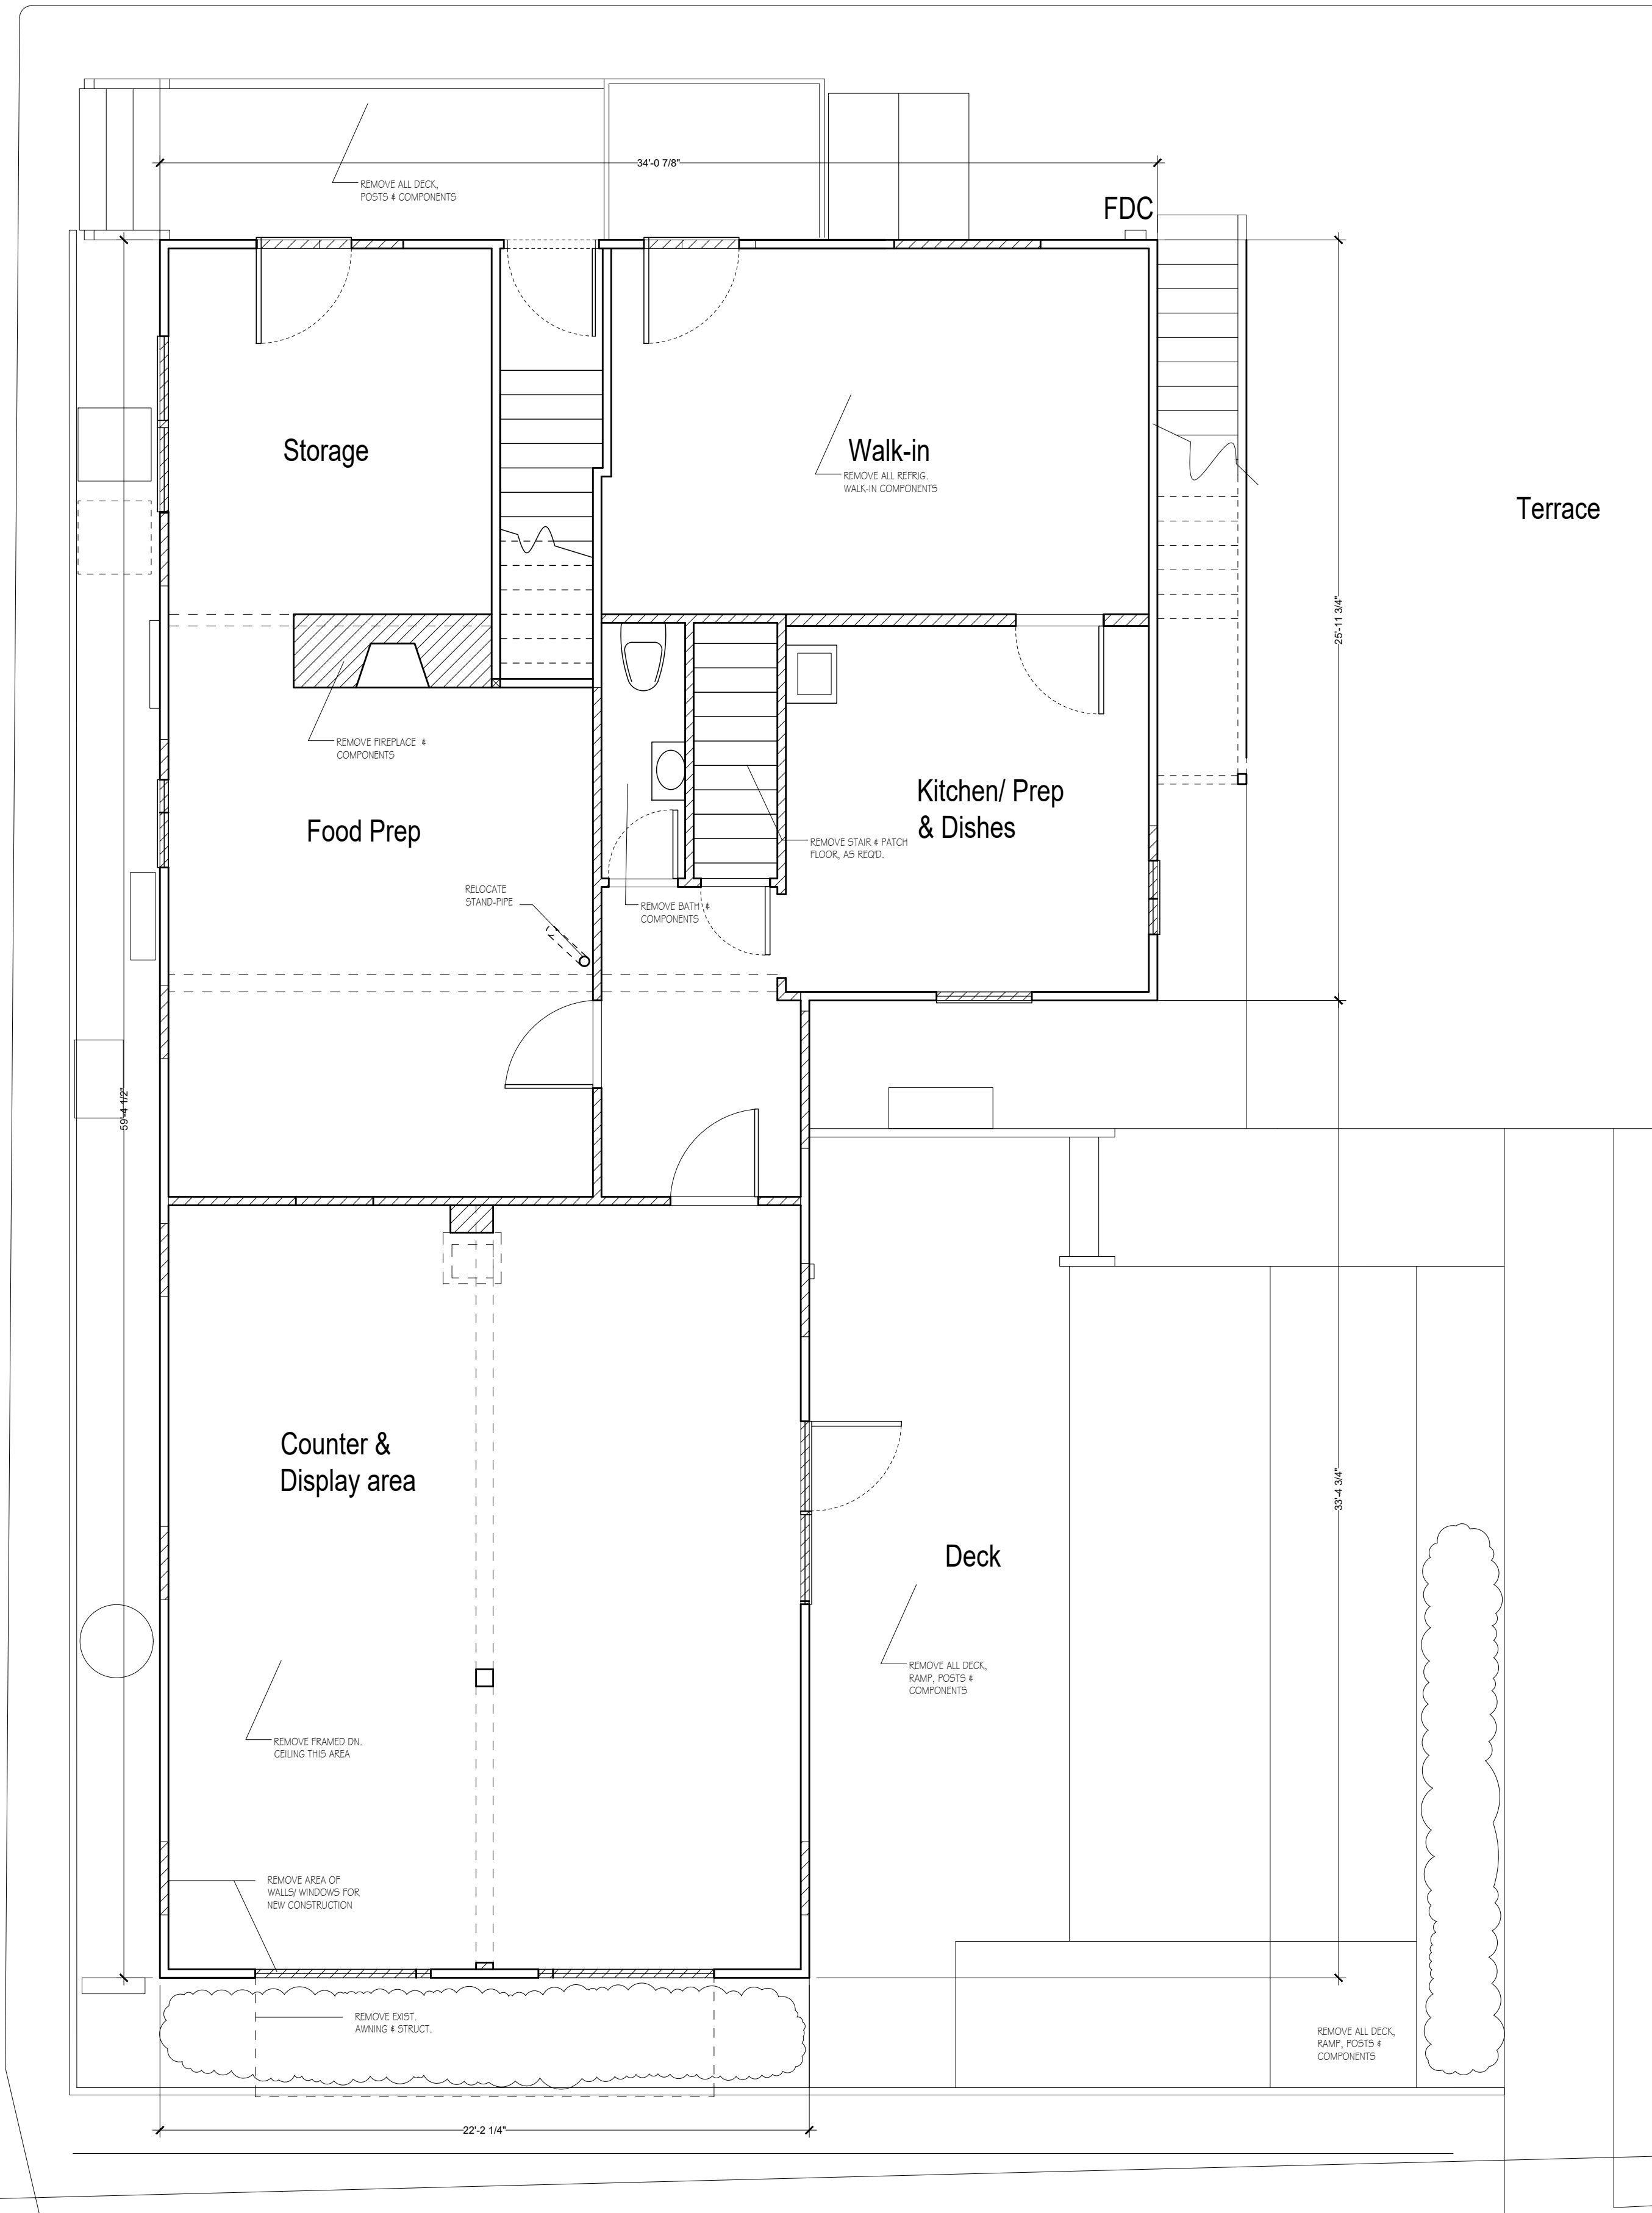

1 231 - EXIST. FIRST FLOOR PLAN/ DEMO PLAN - SHIRETOWN  
SCALE 1/4" = 1'-0"



KEY:  
— EXIST. TO REMAIN  
▨ DEMO PARTITION

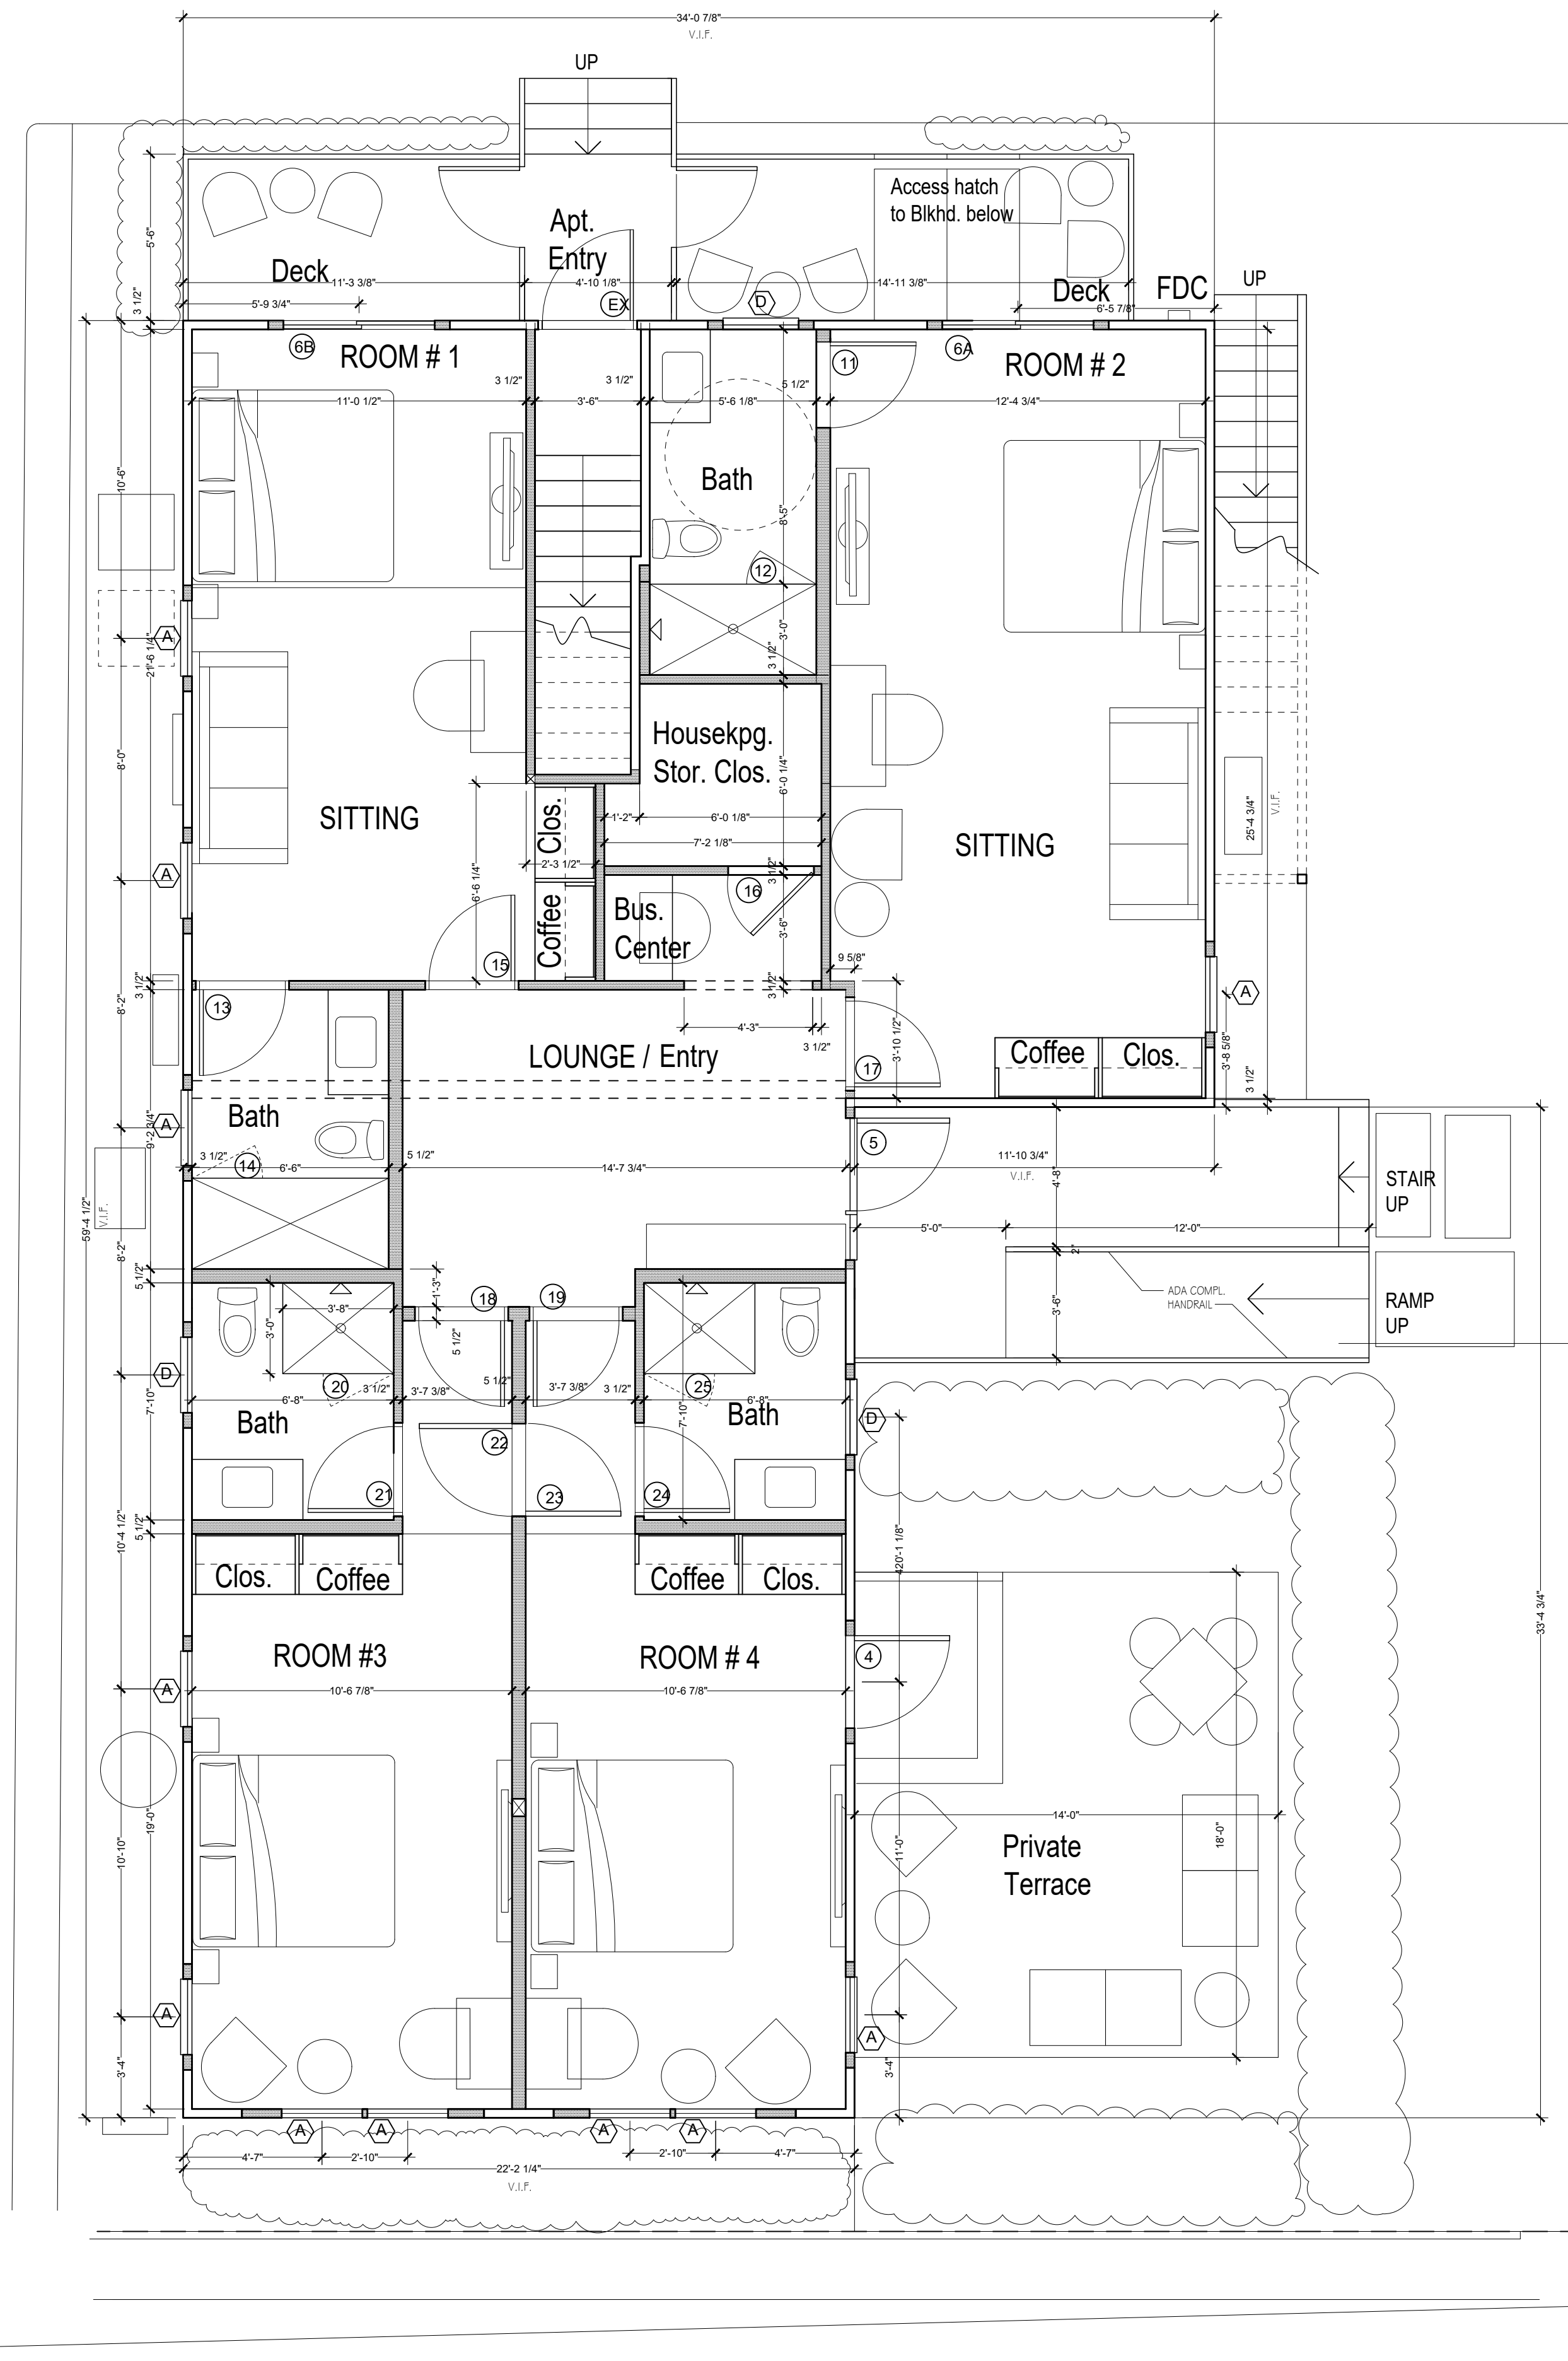

2 231 - PROPOSED FIRST FLOOR PLAN - NEW ROOMS/ LOUNGE  
SCALE 1/4" = 1'-0"



KEY:  
— EXIST. TO REMAIN  
- - - NEW PARTITION