




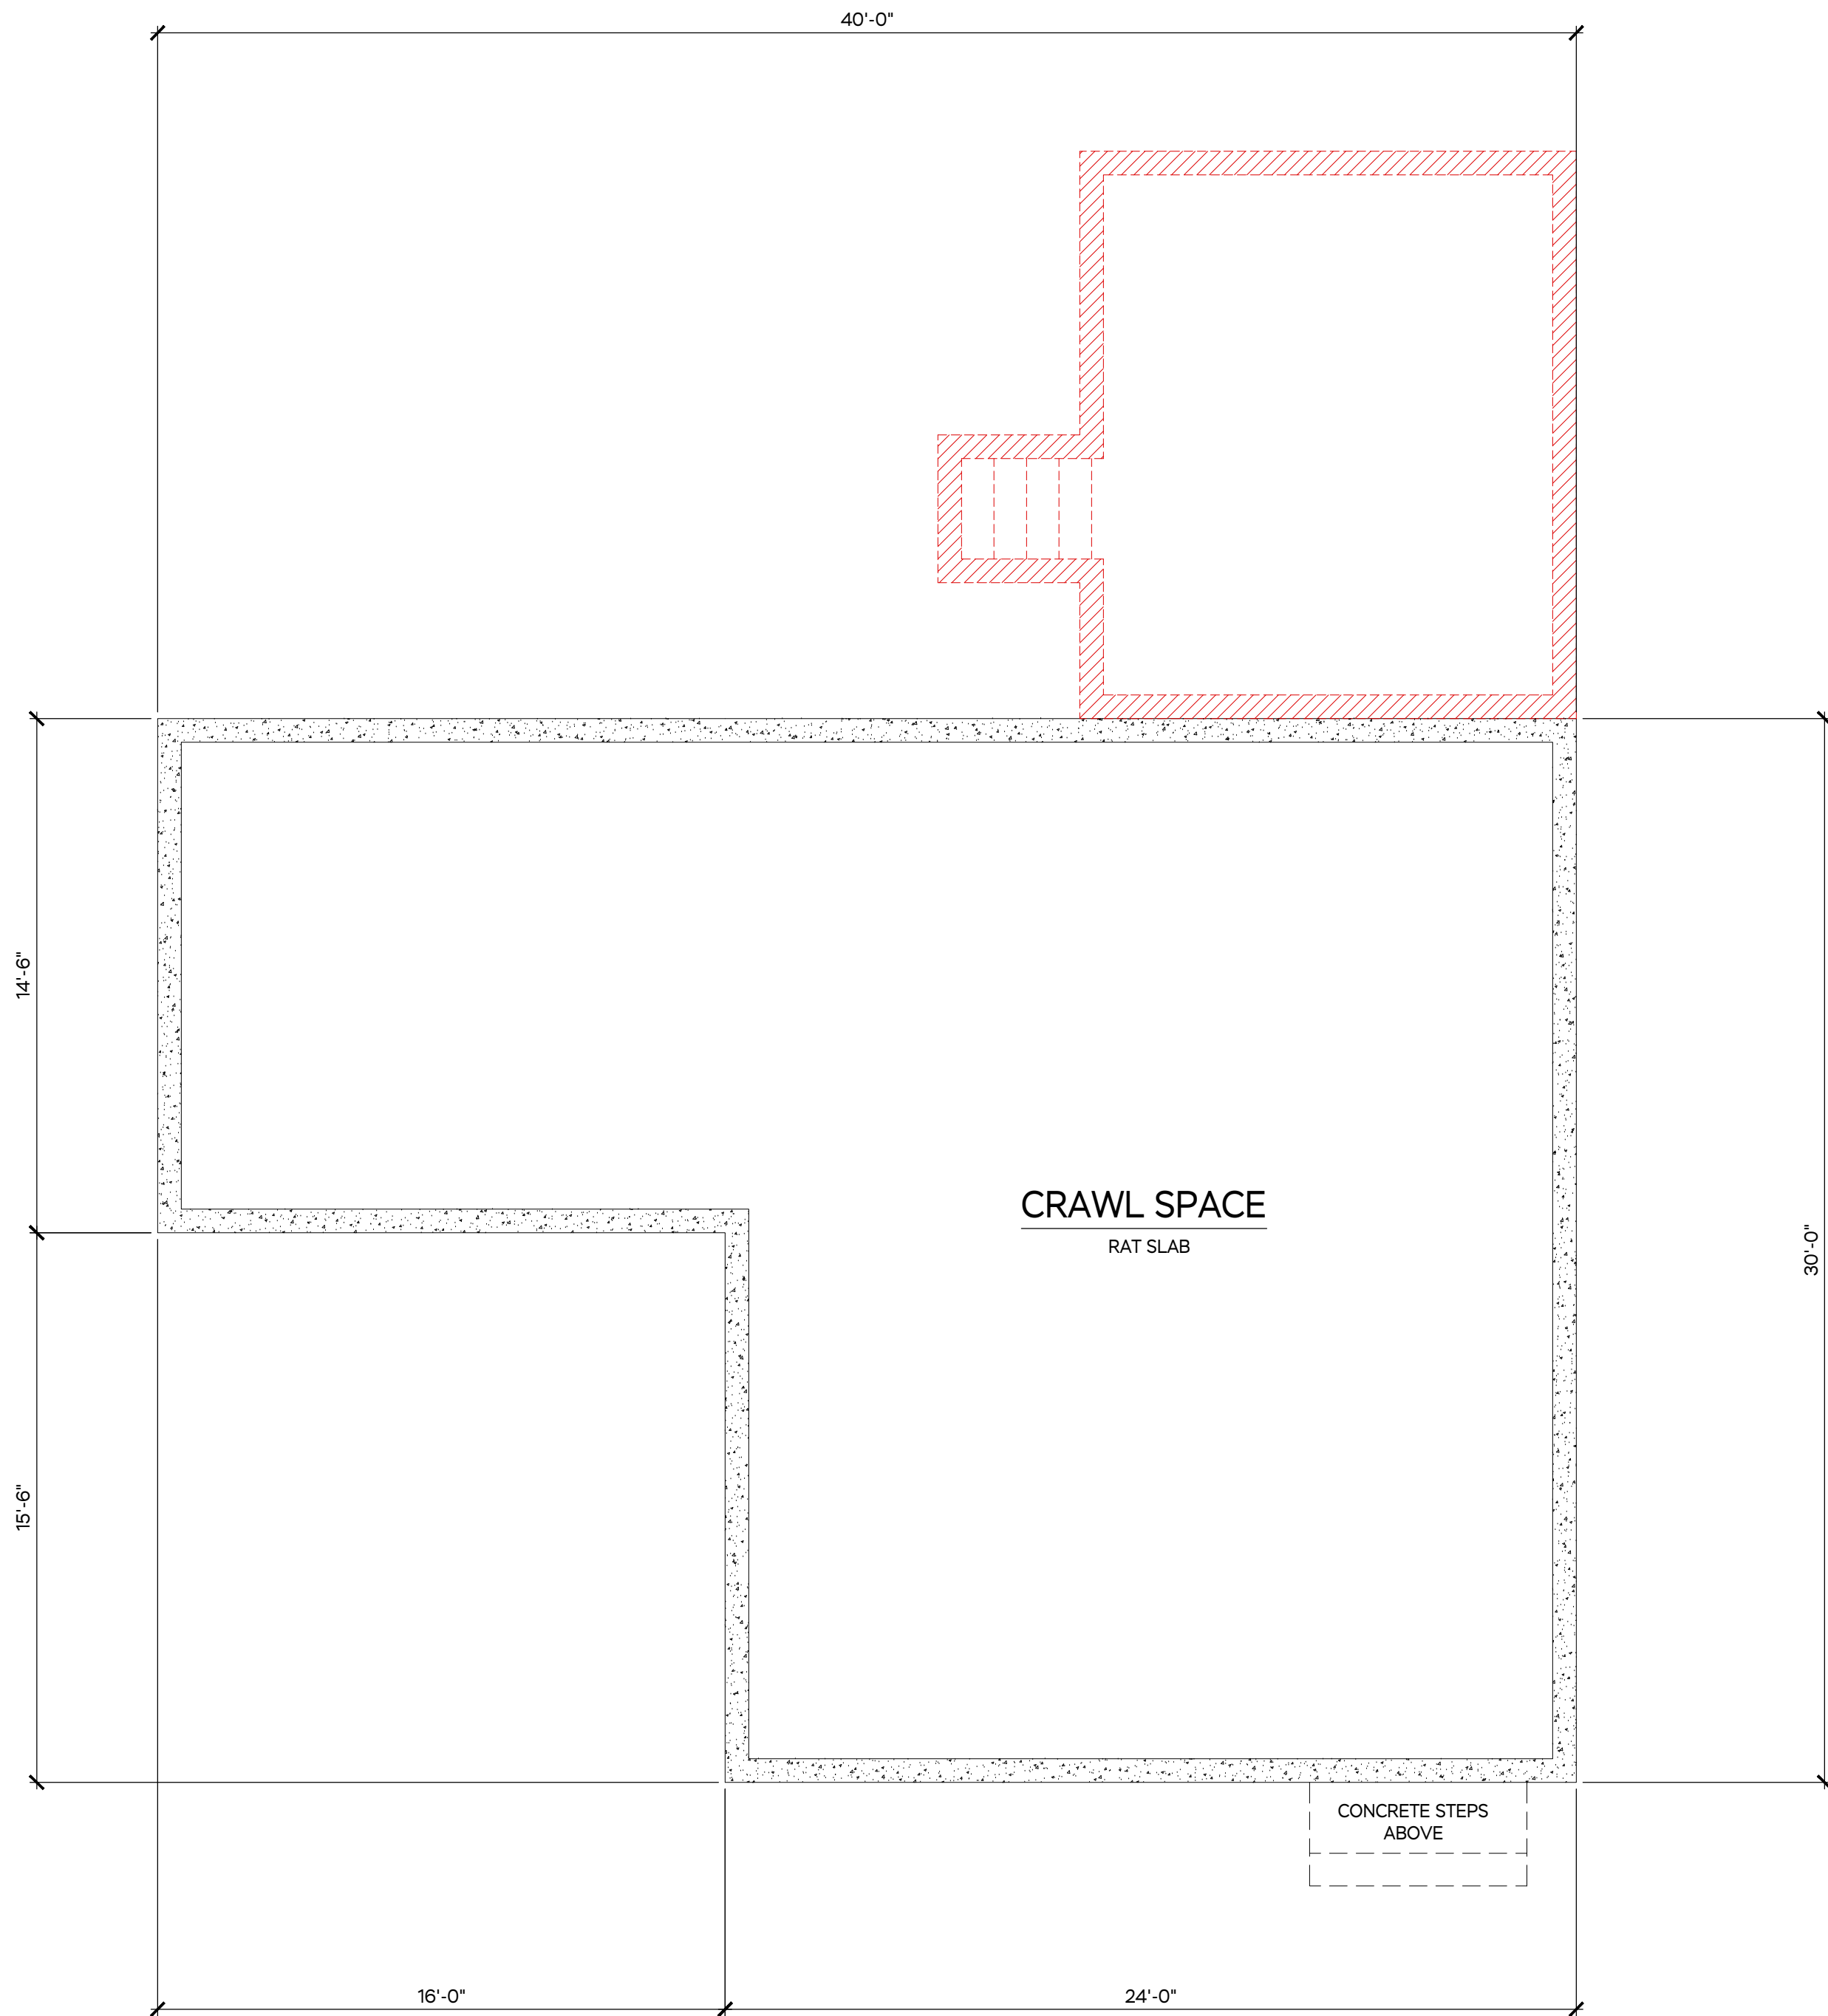

1 PROPOSED FOUNDATION PLAN SCALE: 1/4" = 1'-0"

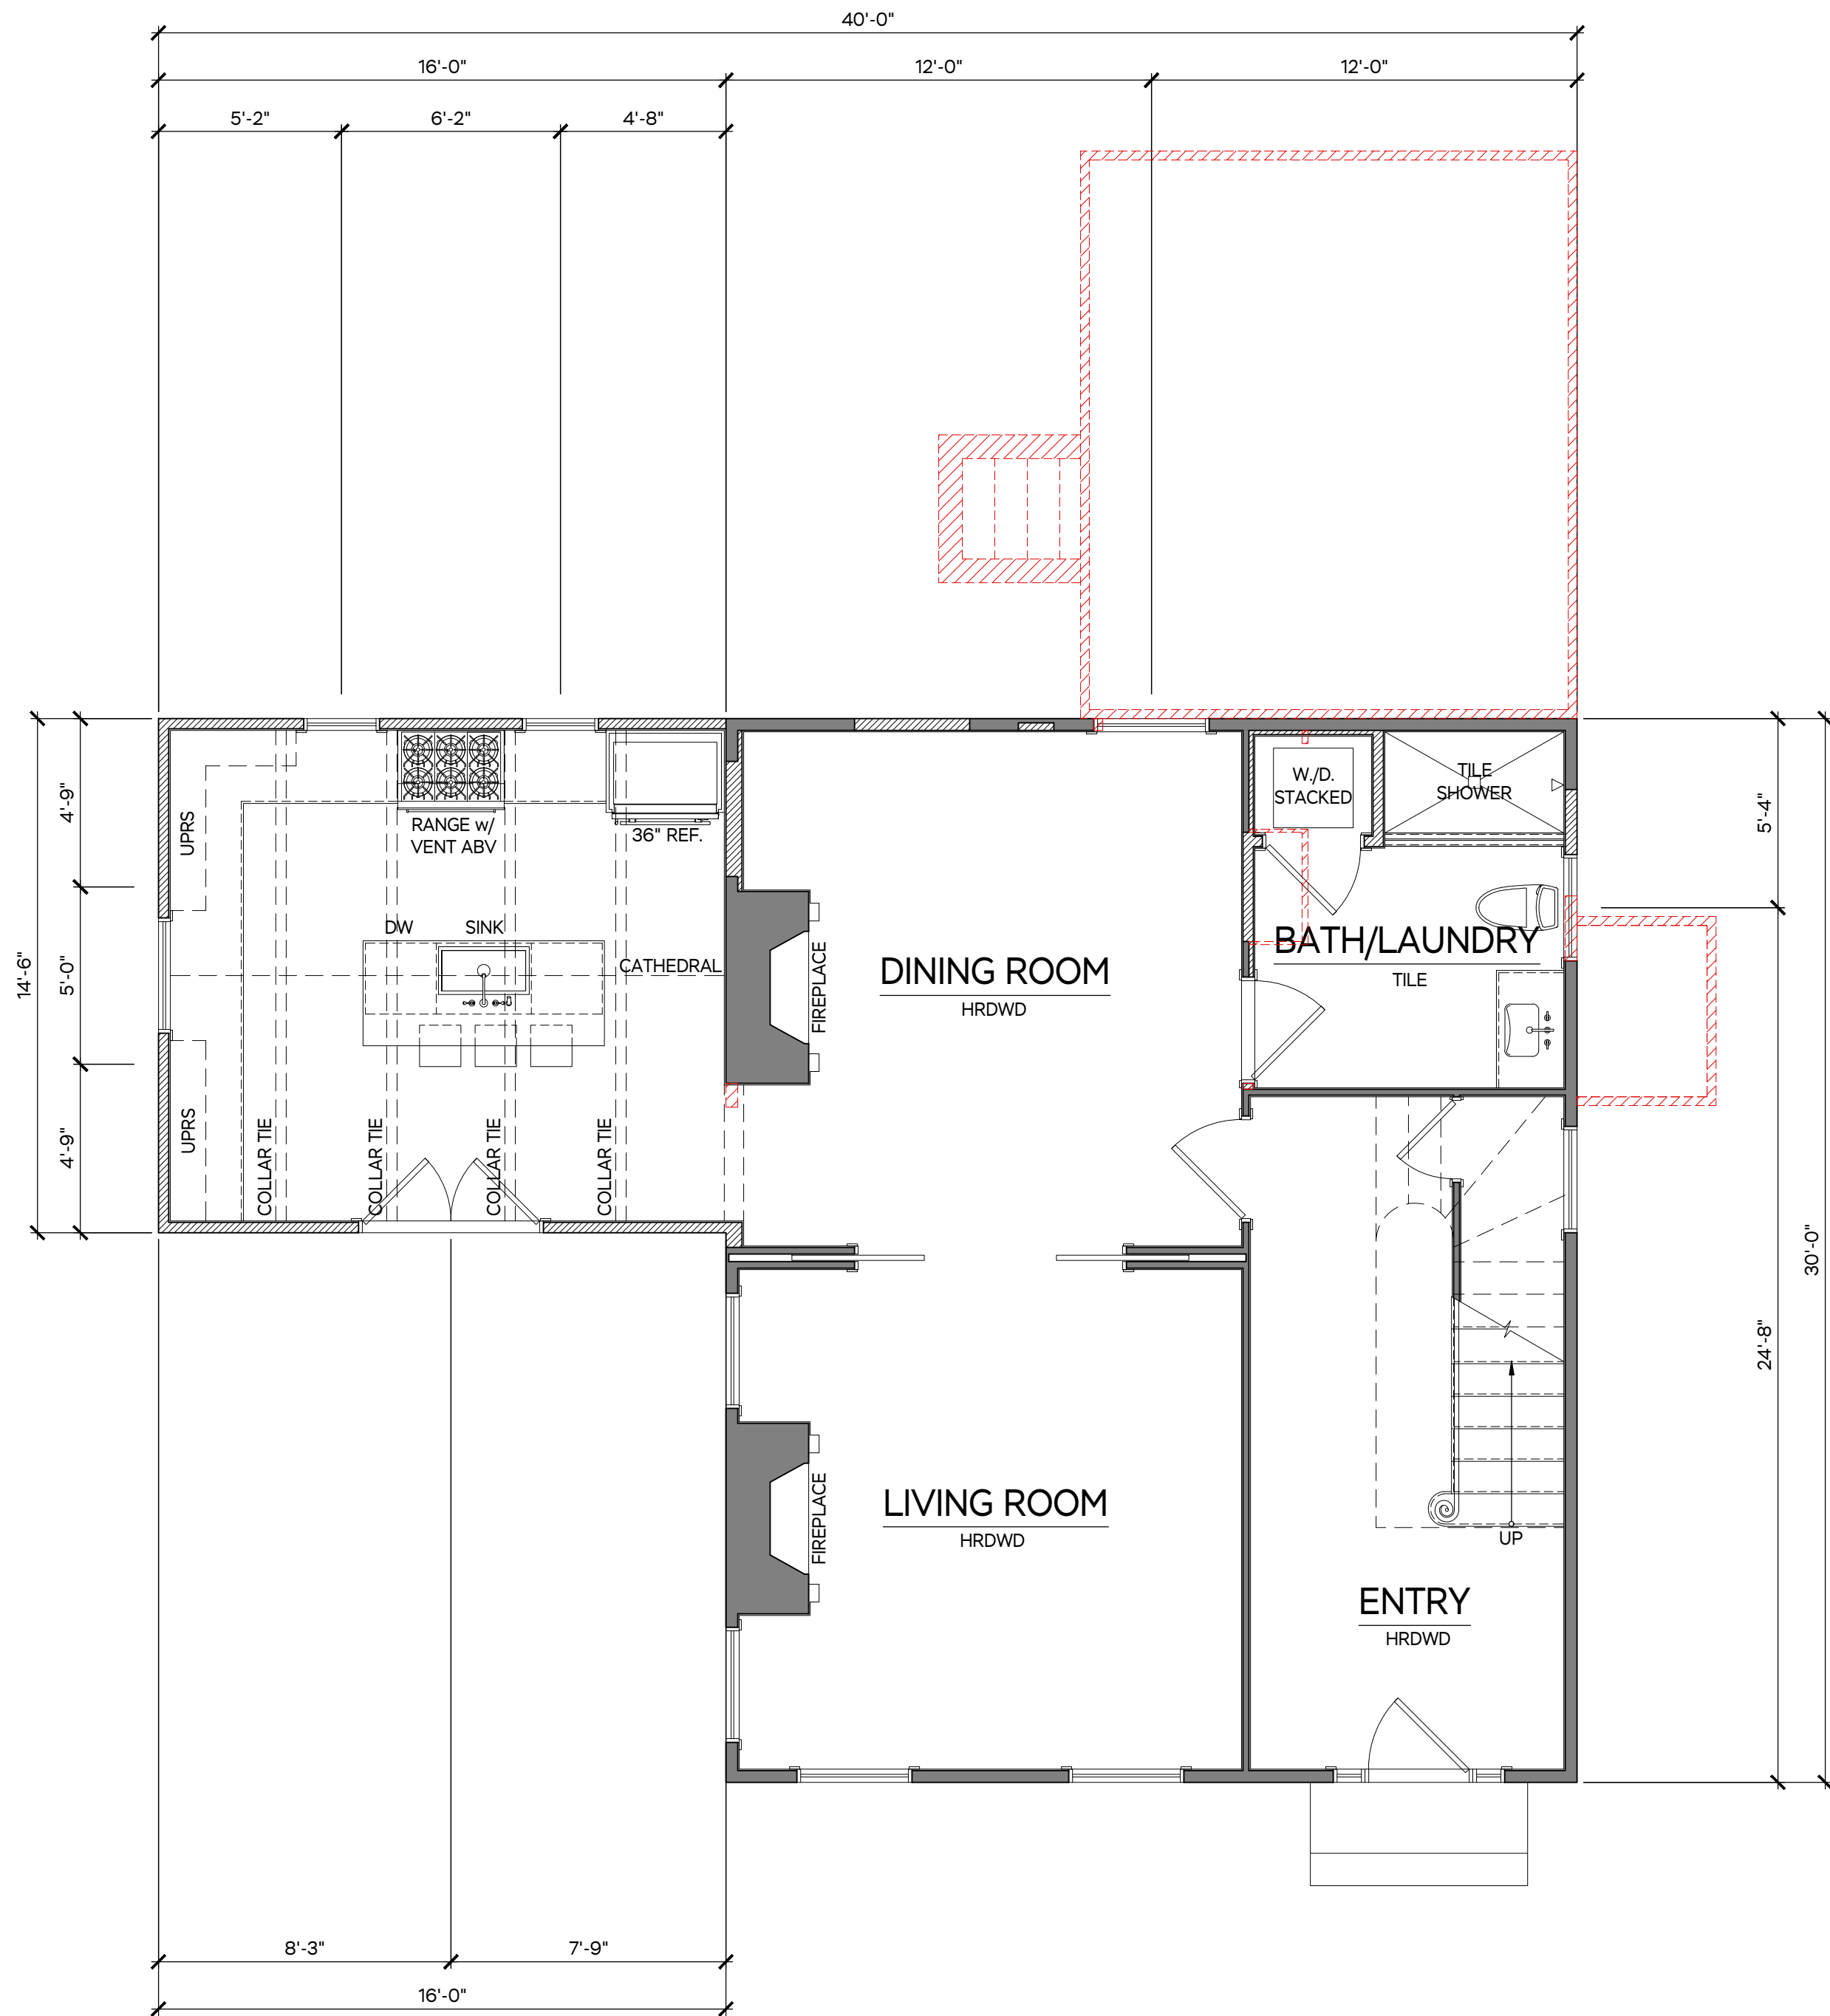

2 PROPOSED FIRST LEVEL PLAN SCALE: 1/4" = 1'-0"

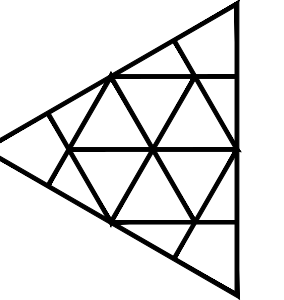

ISSUED FOR	DATE	DRAWN	CHECK
EXISTING CONDITIONS	03.27.23	GDM	CHD

MARTHA'S VINEYARD
ENGINEERING & DESIGN
79 BEACH ROAD, VINEYARD HAVEN, MA 02568
774.563.8535 INFO@MVENGINEERING.DESIGN




SCALE:
1/4" = 1'-0"

JOB NUMBER:
23063


ADDRESS: HAMBRECHT RESIDENCE
15 CROMWELL LN,
TISBURY, MA
PLAN NAME: PROPOSED FOUNDATION &
FIRST LEVEL PLAN

DATE:
27 MAR 2023


A.01

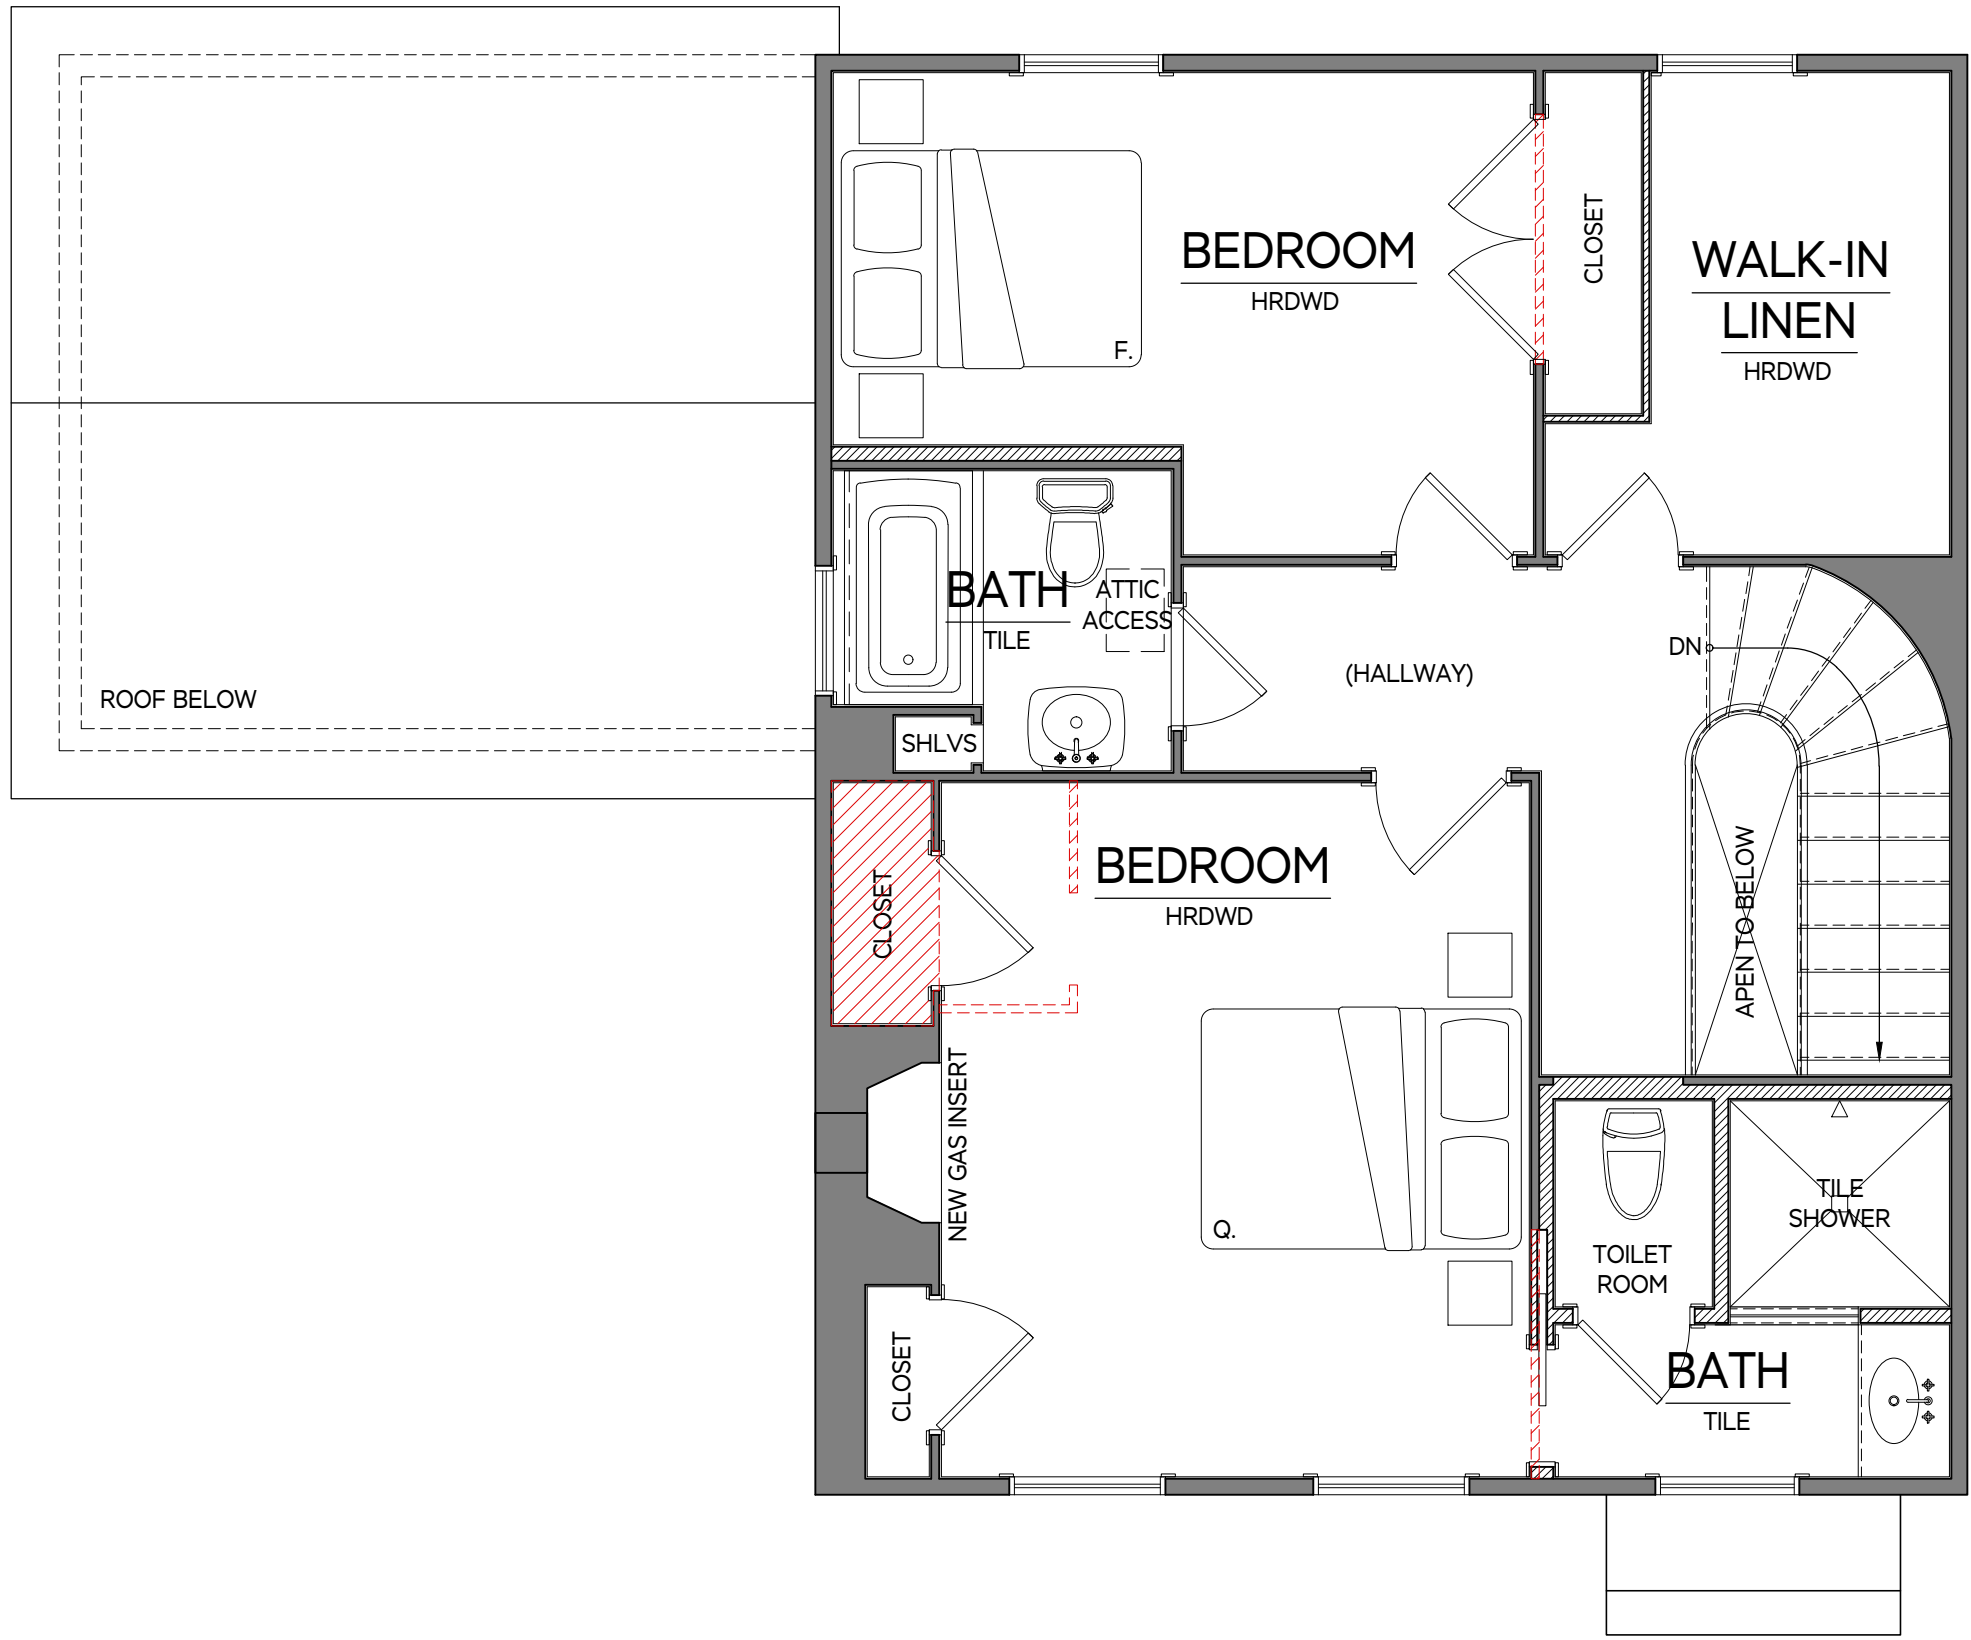

1 PROPOSED SECOND LEVEL PLAN SCALE: 1/4" = 1'-0"

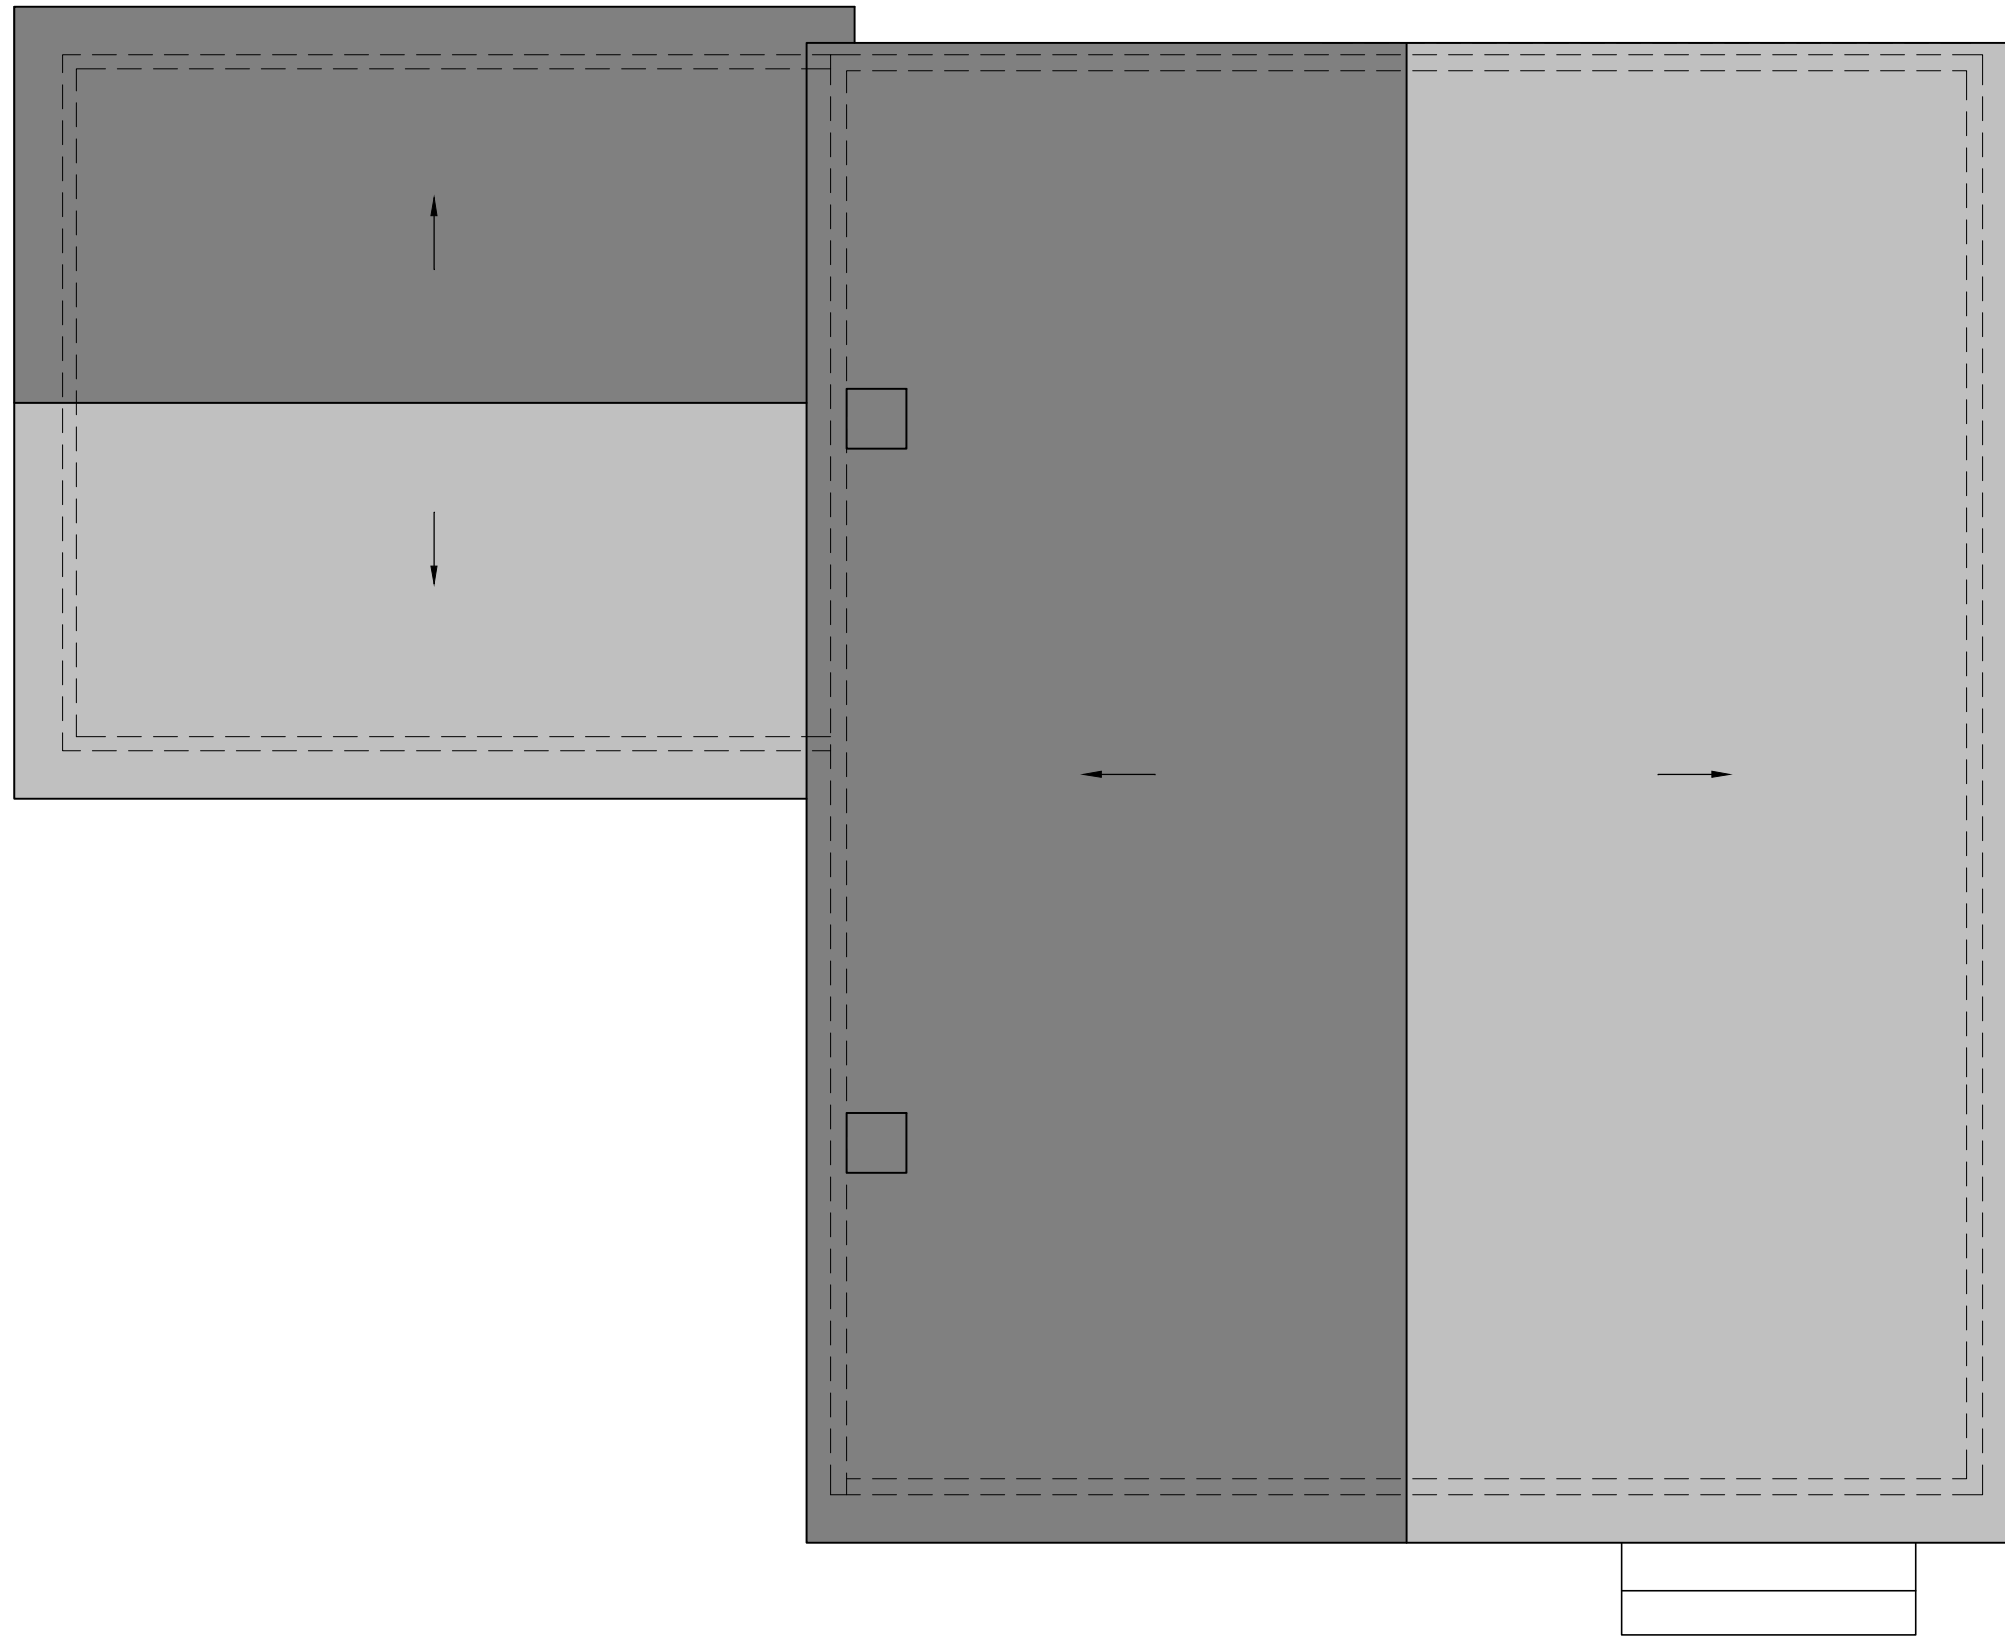

2 PROPOSED ROOF PLAN SCALE: 1/4" = 1'-0"

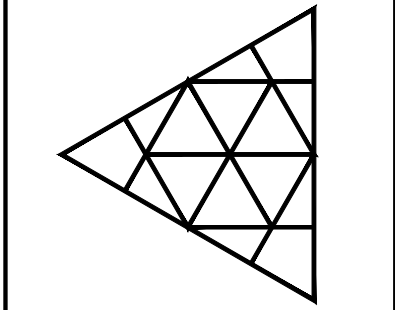

ISSUED FOR	DATE	DRAWN	CHECK
EXISTING CONDITIONS	03.27.23	GDM	CHD

MARTHA'S VINEYARD
ENGINEERING & DESIGN
79 BEACH ROAD, VINEYARD HAVEN, MA 02568
774.563.8535 INFO@MVENGINEERING.DESIGN




SCALE:
1/4" = 1'-0"

JOB NUMBER:
23063

ADDRESS: HAMBRECHT RESIDENCE
15 CROMWELL LN,
TISBURY, MA
PLAN NAME: PROPOSED
SECOND LEVEL & ROOF PLAN

DATE:
27 MAR 2023

A.02

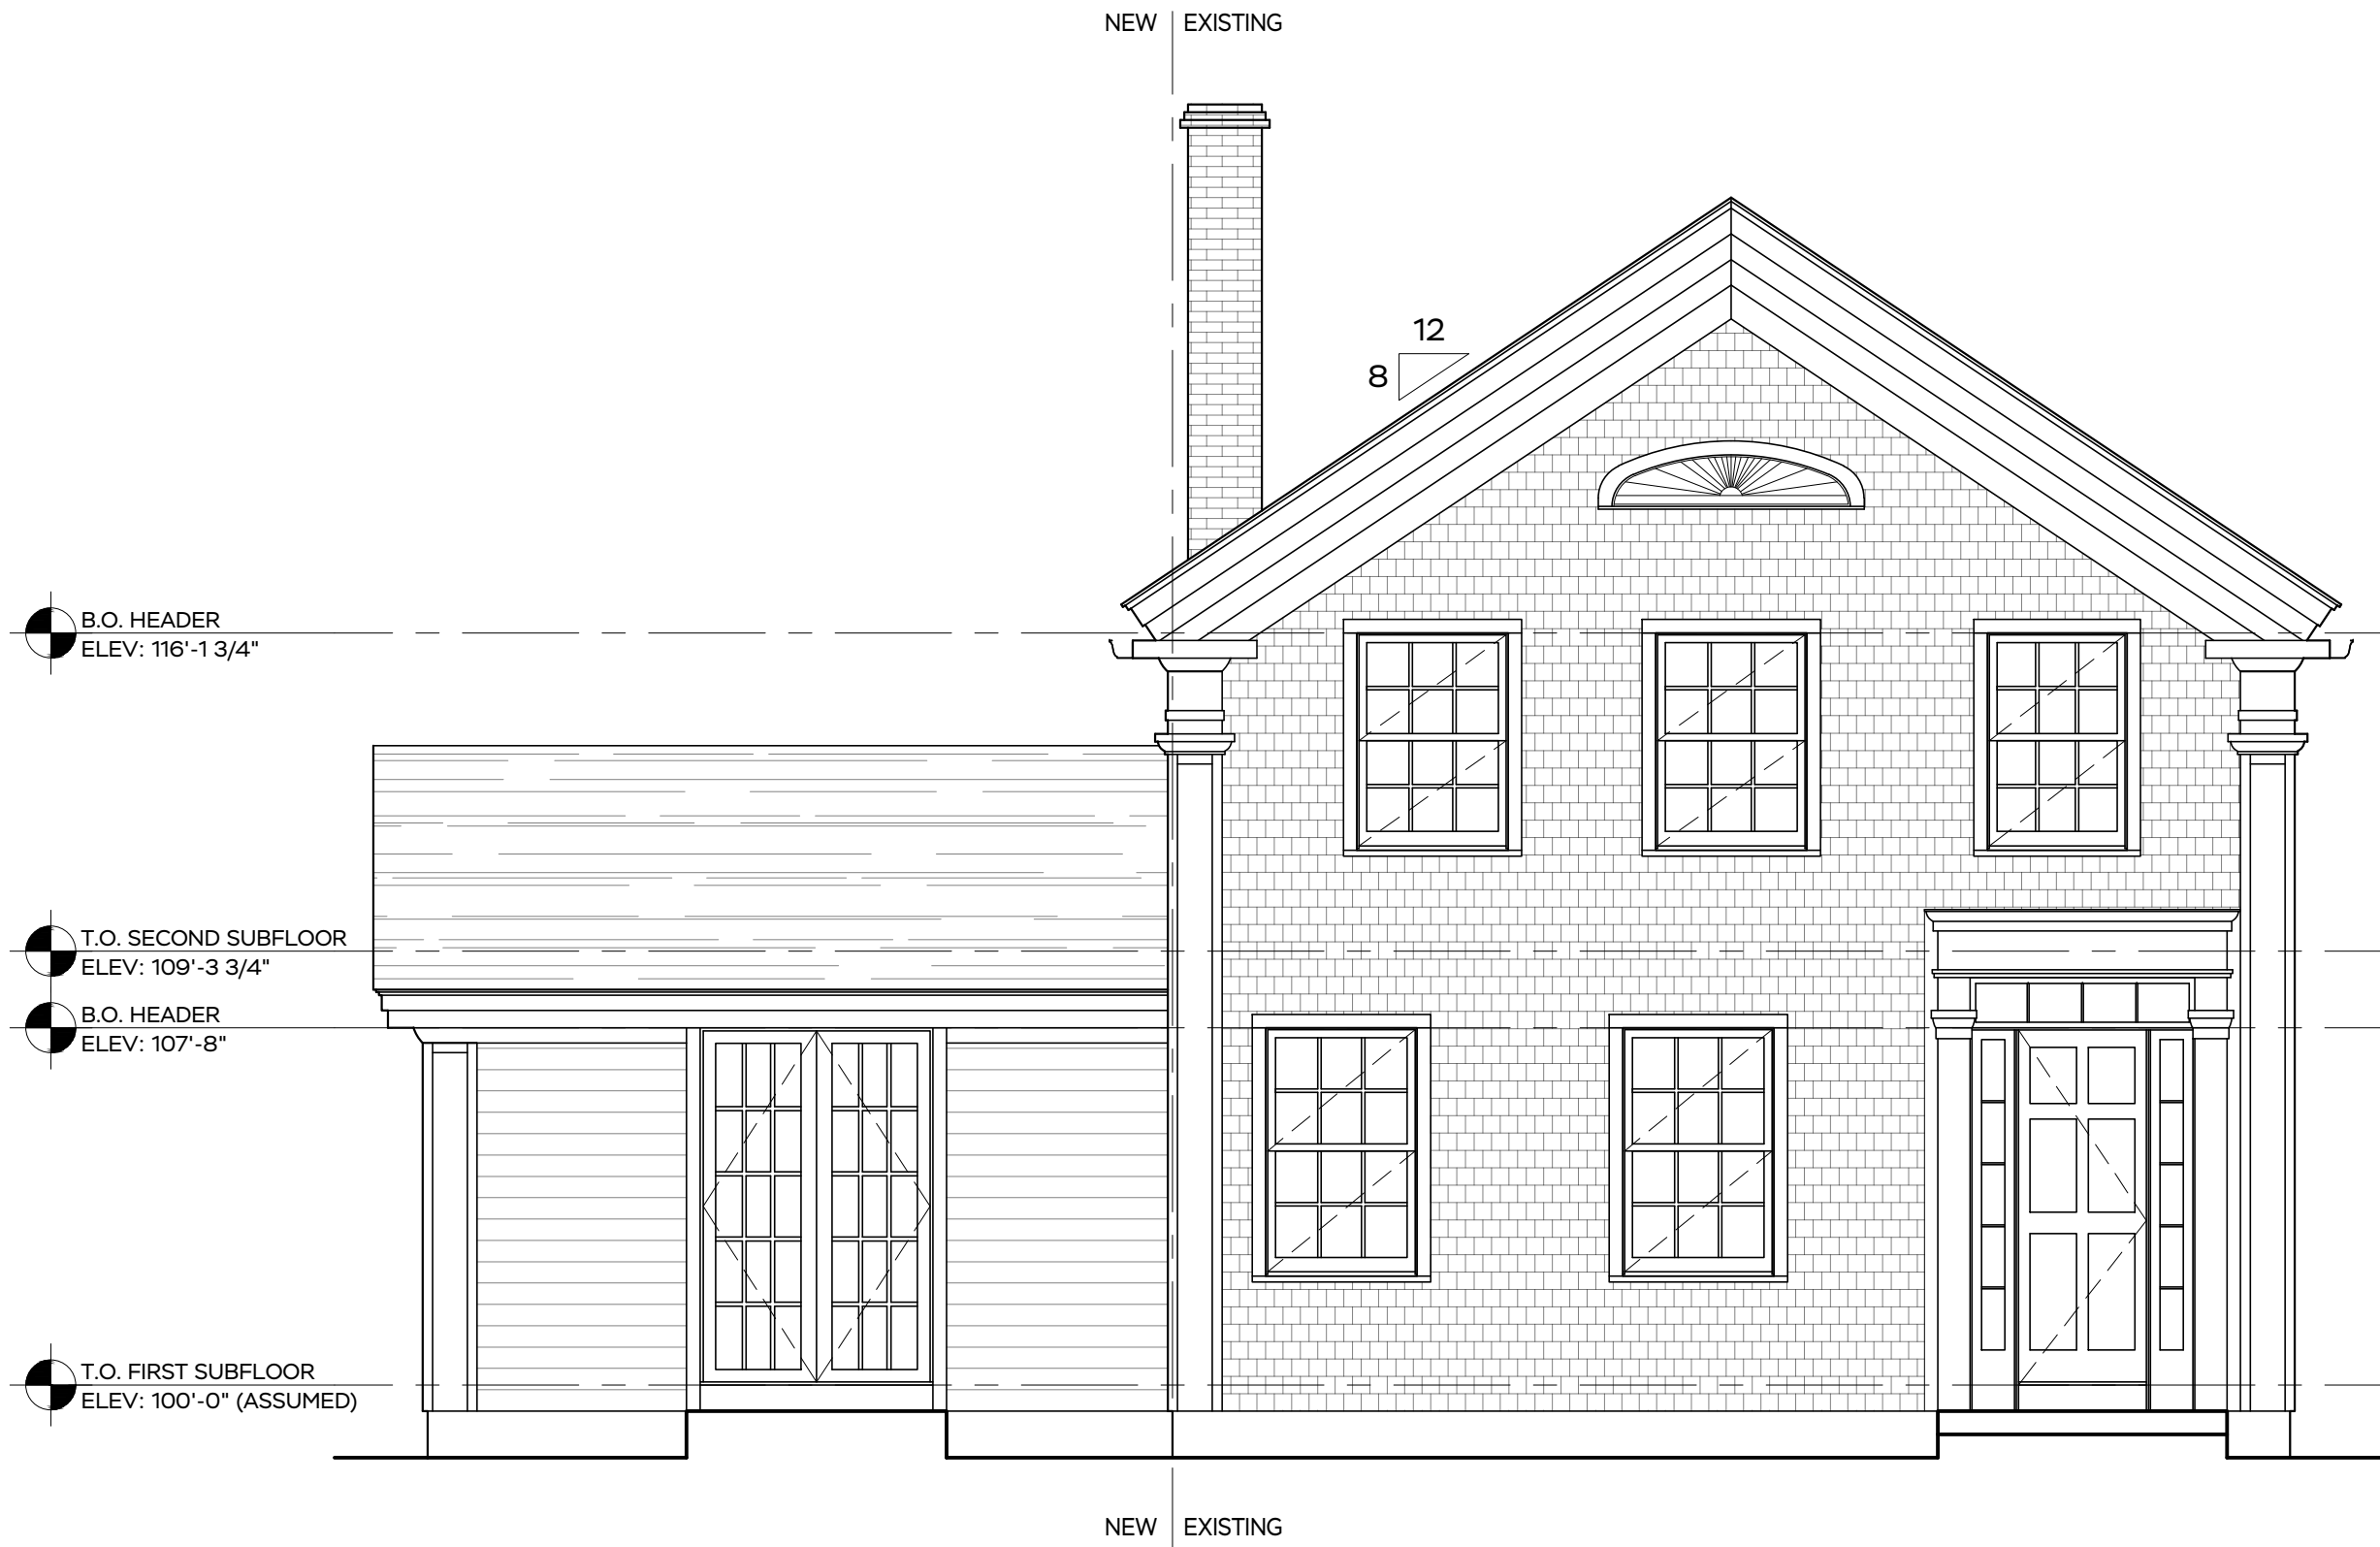


1 PROPOSED EAST ELEVATION

SCALE: 1/4" = 1'-0"




2 PROPOSED NORTH ELEVATION

SCALE: 1/4" = 1'-0"

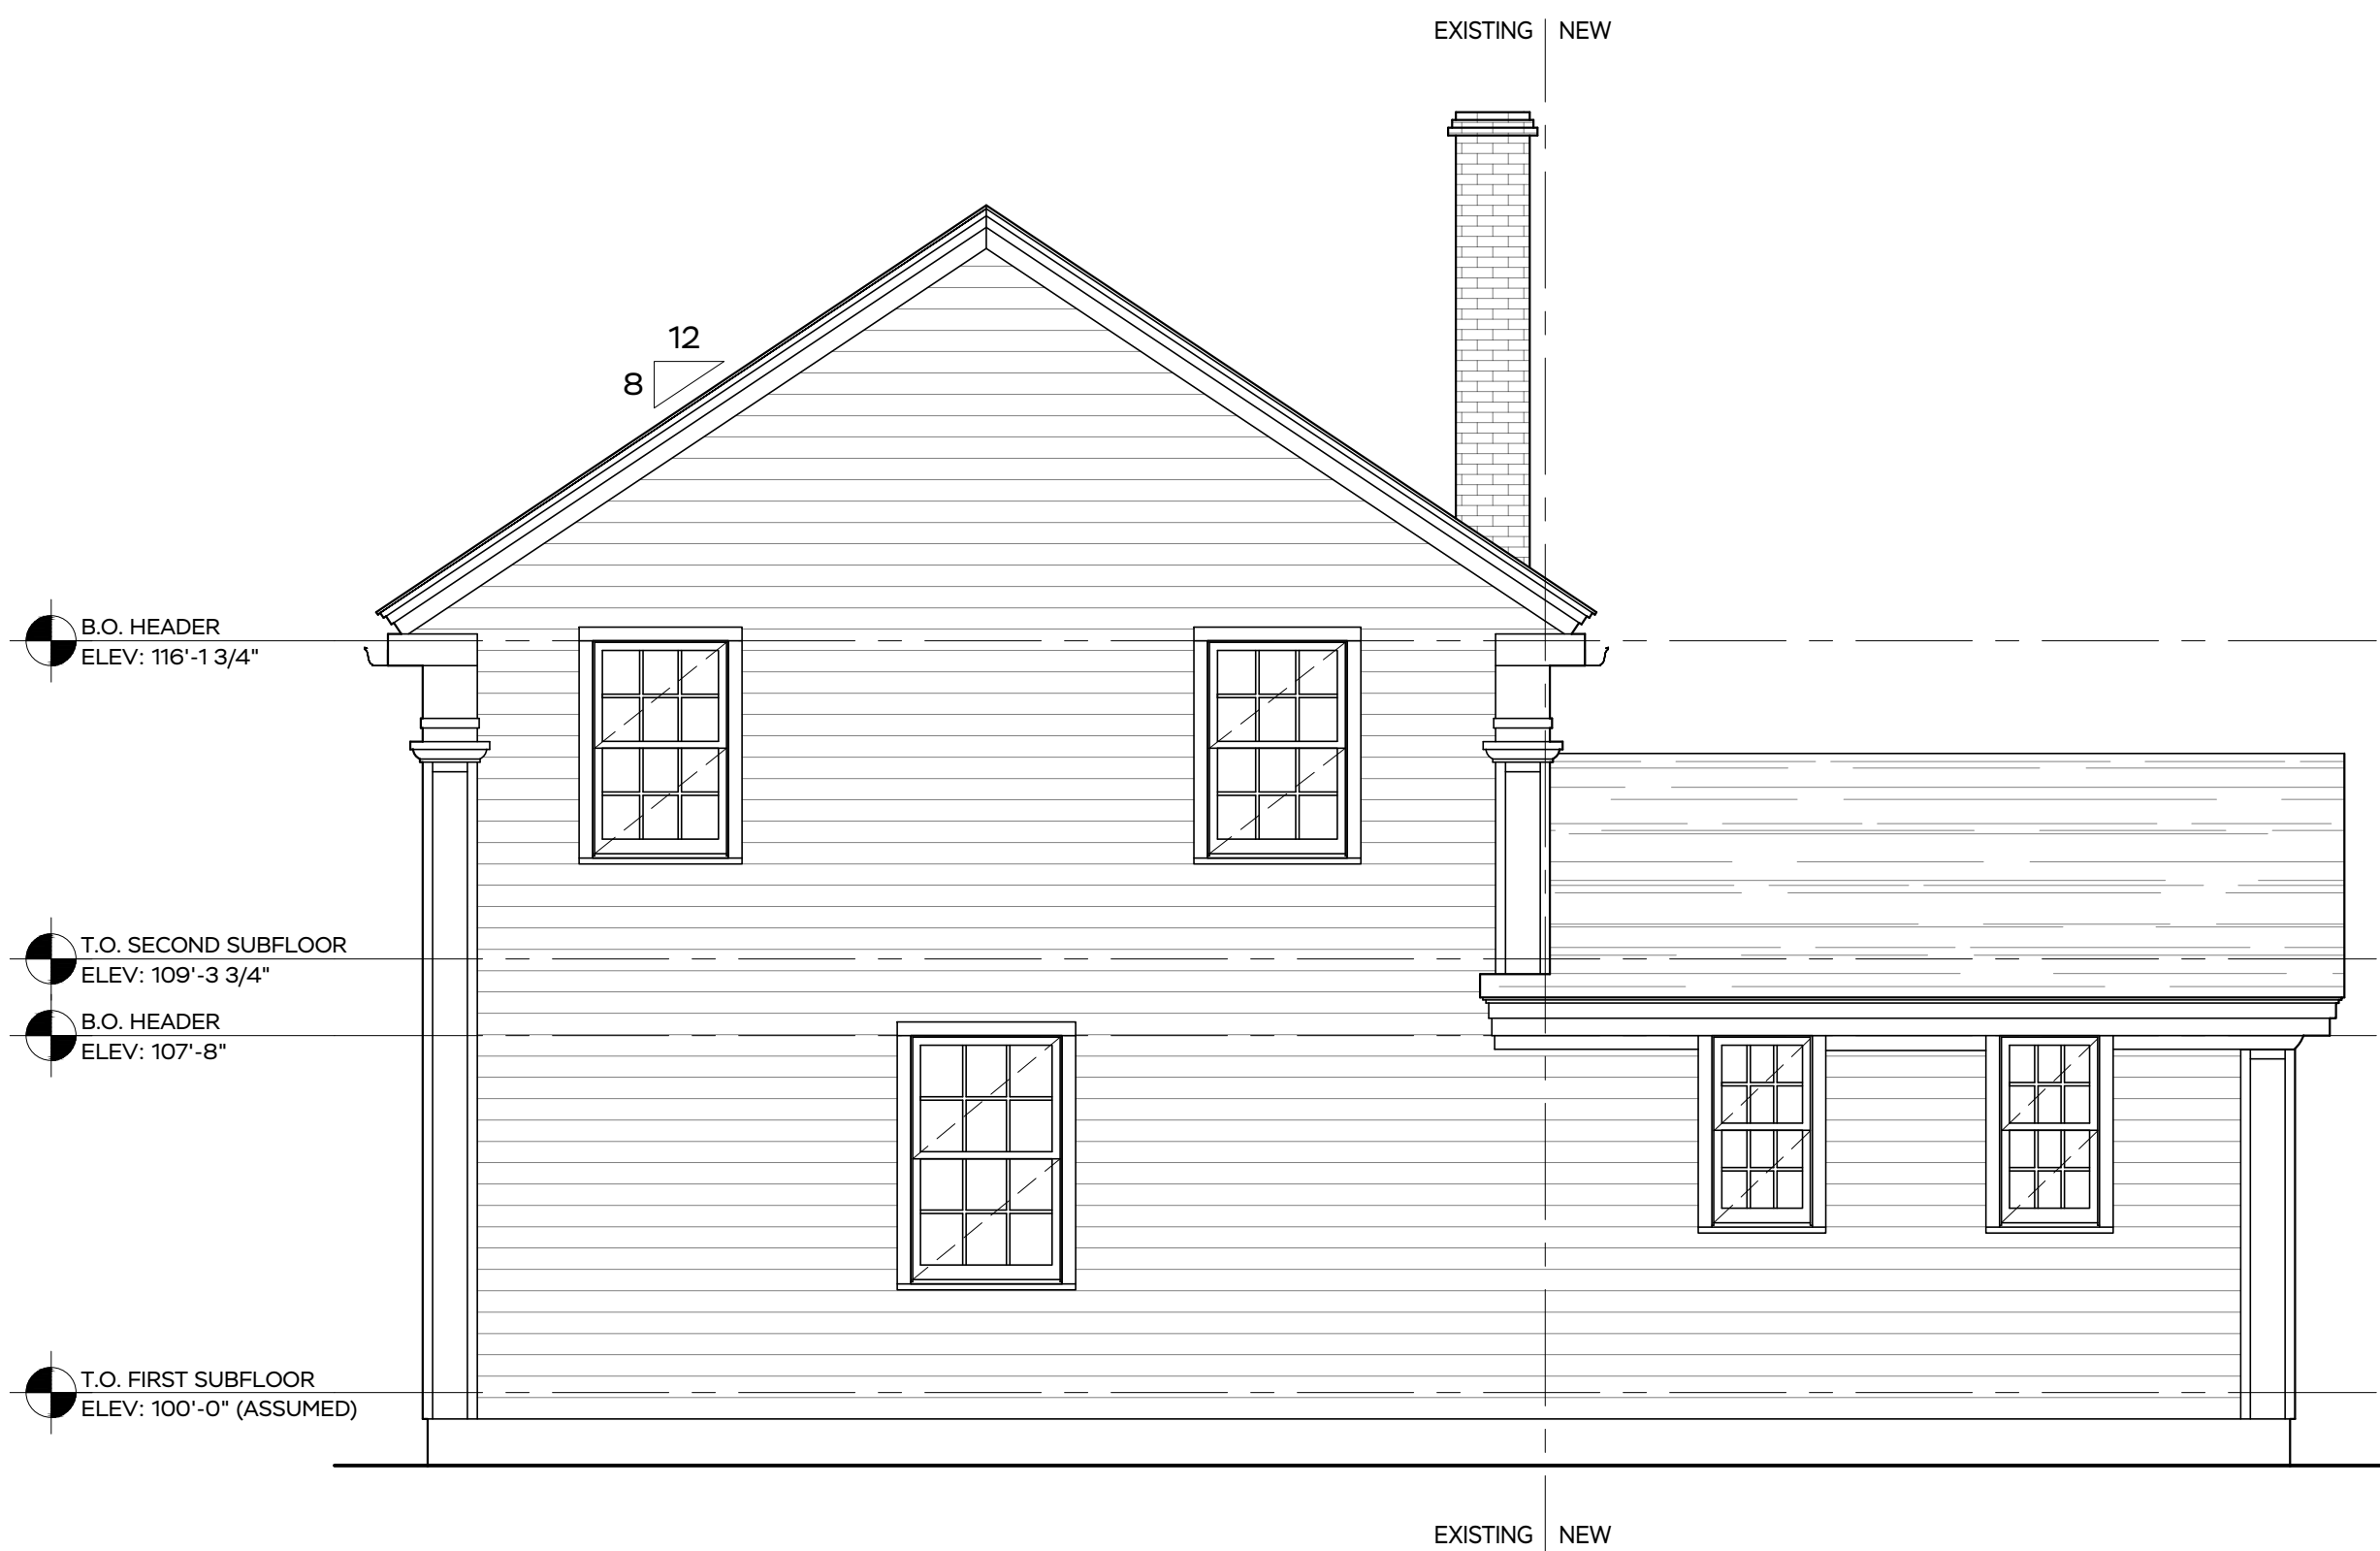


3 PROPOSED WEST ELEVATION

SCALE: 1/4" = 1'-0"

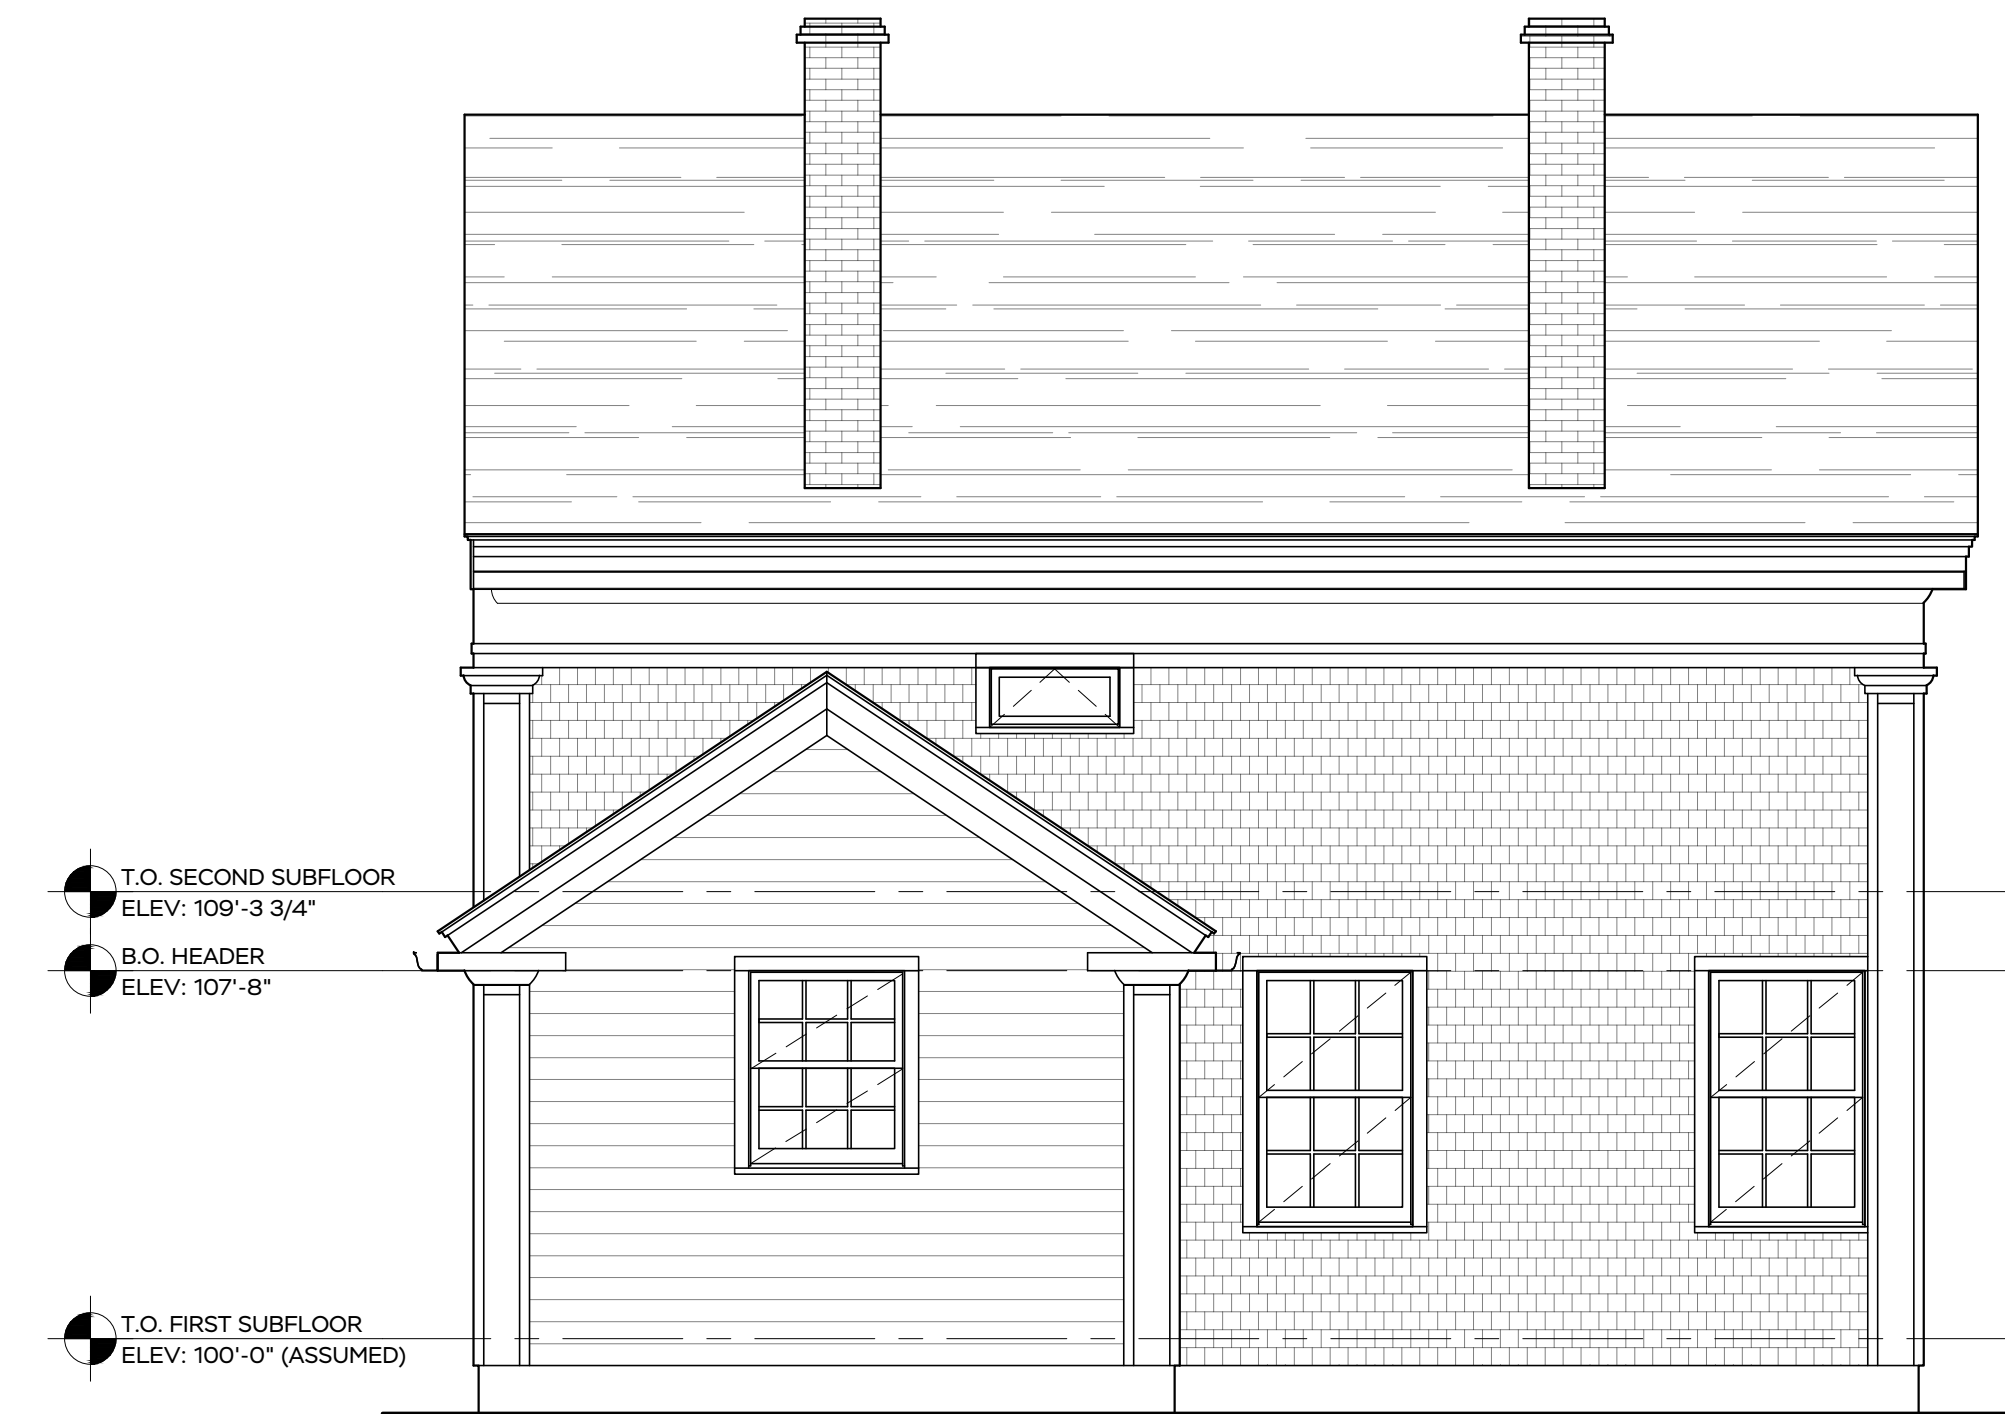


4 PROPOSED SOUTH ELEVATION

SCALE: 1/4" = 1'-0"

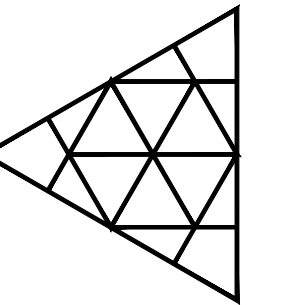

ISSUED FOR	DATE	DRAWN	CHECK
EXISTING CONDITIONS	03.27.23	GDM	CHD


MARTHA'S VINEYARD
ENGINEERING & DESIGN
79 BEACH ROAD, VINEYARD HAVEN, MA 02568
774.563.8535 INFO@MVENGINEERING.DESIGN

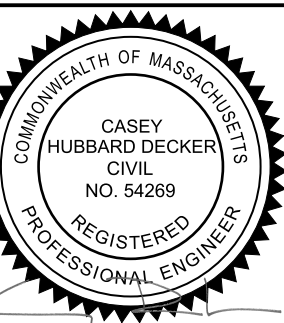


SCALE:
1/4" = 1'-0"

JOB NUMBER:
23063


ADDRESS: HAMBRECHT RESIDENCE
15 CROMWELL LN,
TISBURY, MA
DATE: 27 MAR 2023
PLAN NAME: PROPOSED
EXTERIOR ELEVATIONS

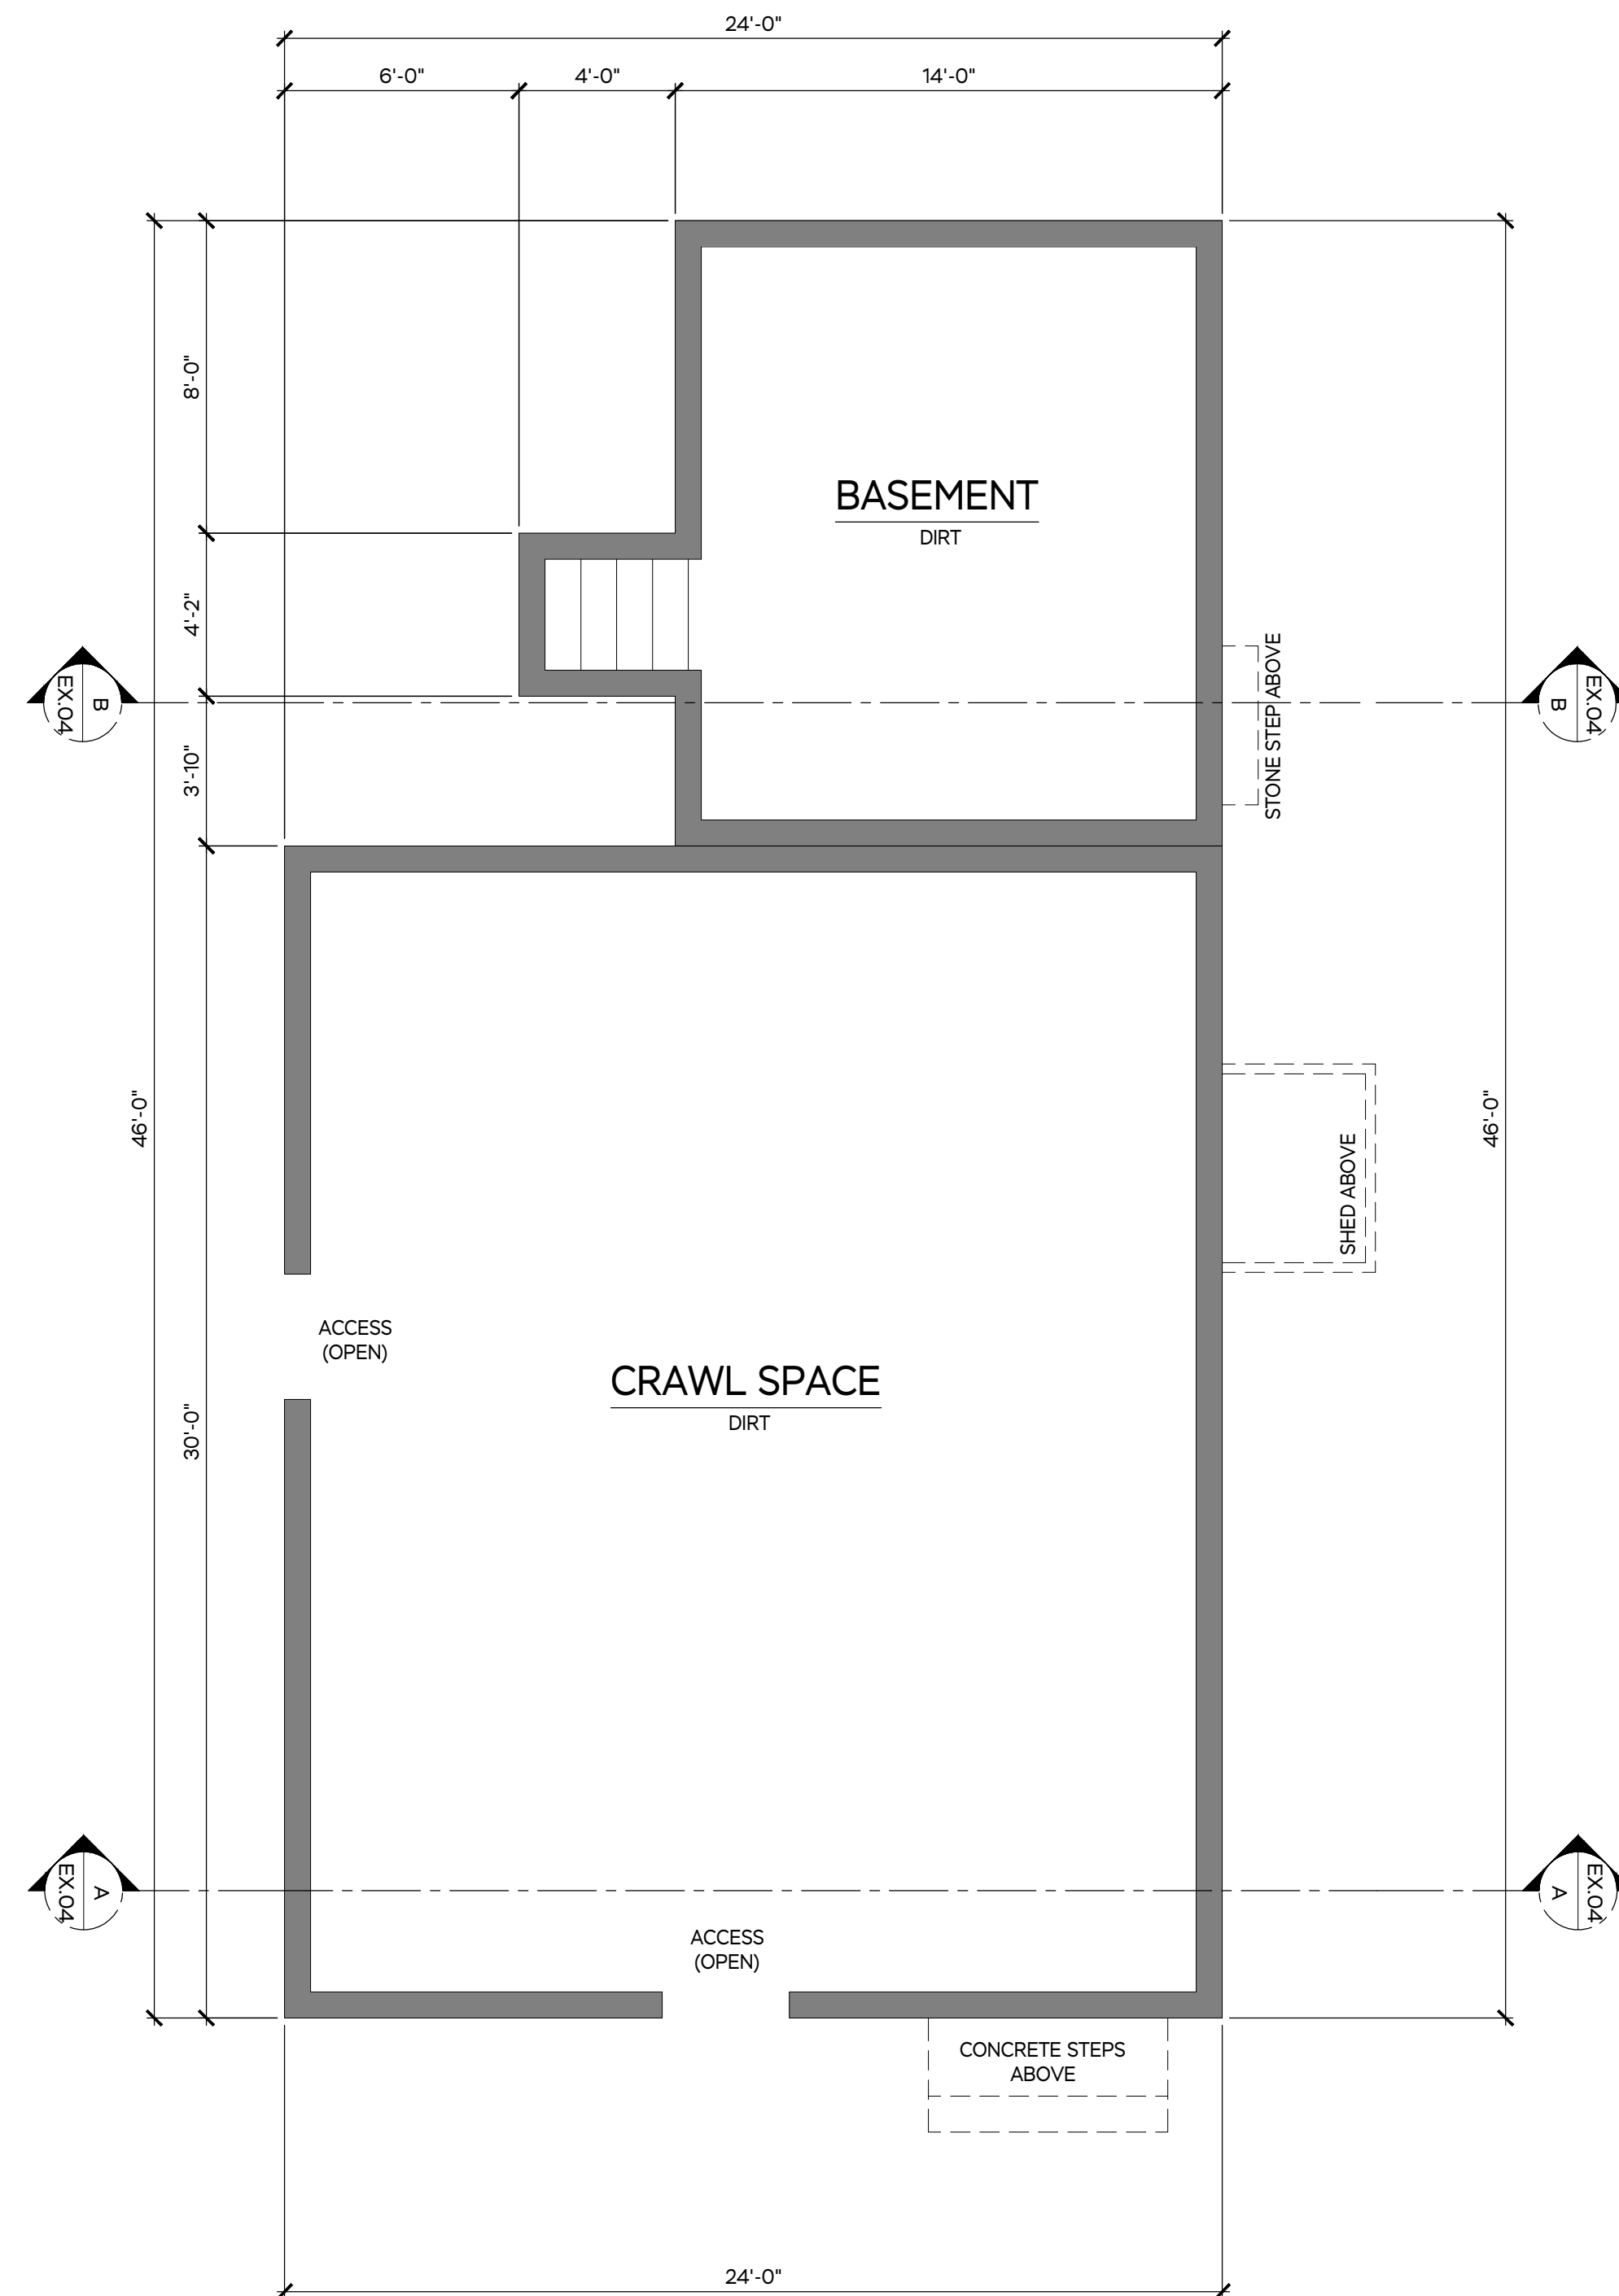

1 EXISTING FOUNDATION / BASEMENT PLAN SCALE: 1/4" = 1'-0"

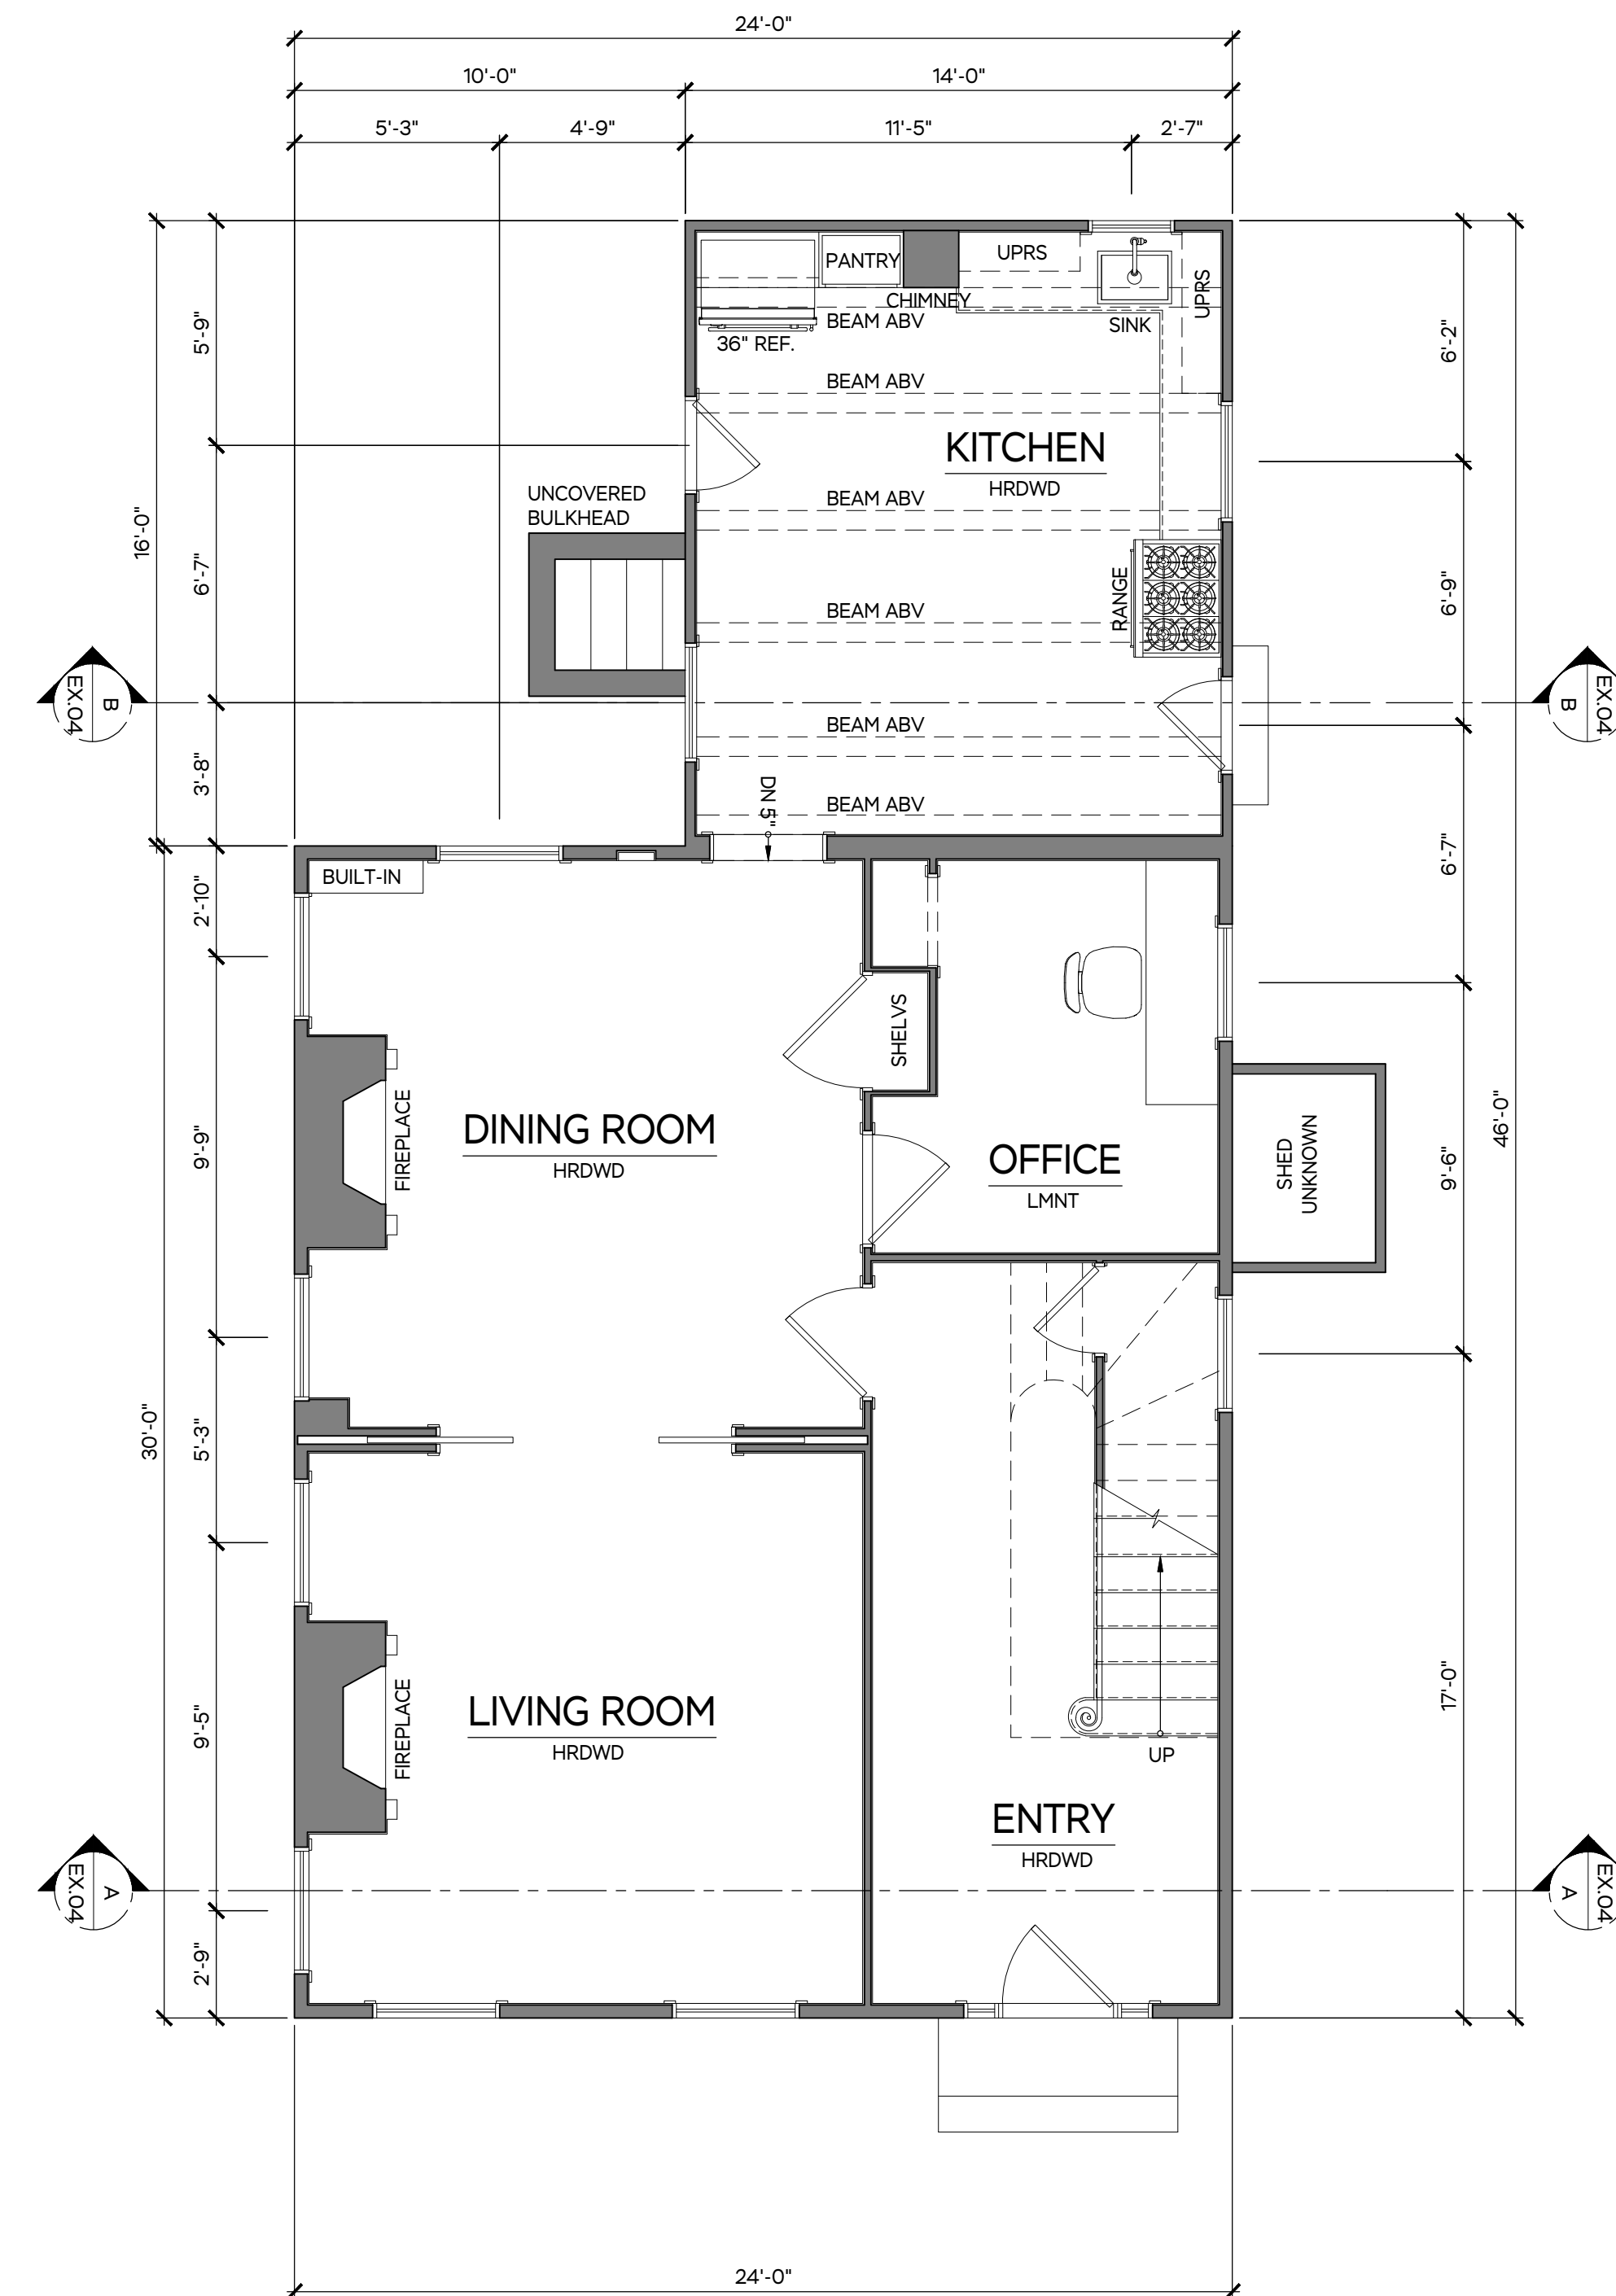


2 EXISTING FIRST LEVEL PLAN

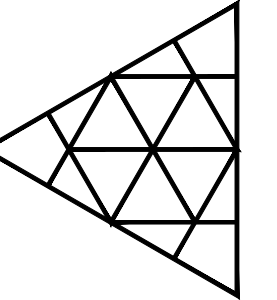[illegible]

MARTHA'S VINEYARD
ENGINEERING & DESIGN

79 BEACH ROAD, VINEYARD HAVEN, MA 02568
774.563.8535 INFO@MVENGINEERING.DESIGN

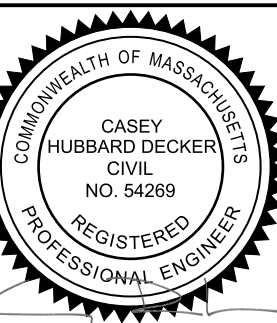

SCALE:
 $1/4" = 1'-0"$


JOB NUMBER:
23063

ADDRESS: **HAMBRECHT RESIDENCE**
15 CROMWELL LN,
TISBURY, MA


PLAN NAME: **EXISTING
FOUNDATION/BASEMENT &**

DATE: 25 MAR 2023


EX.01

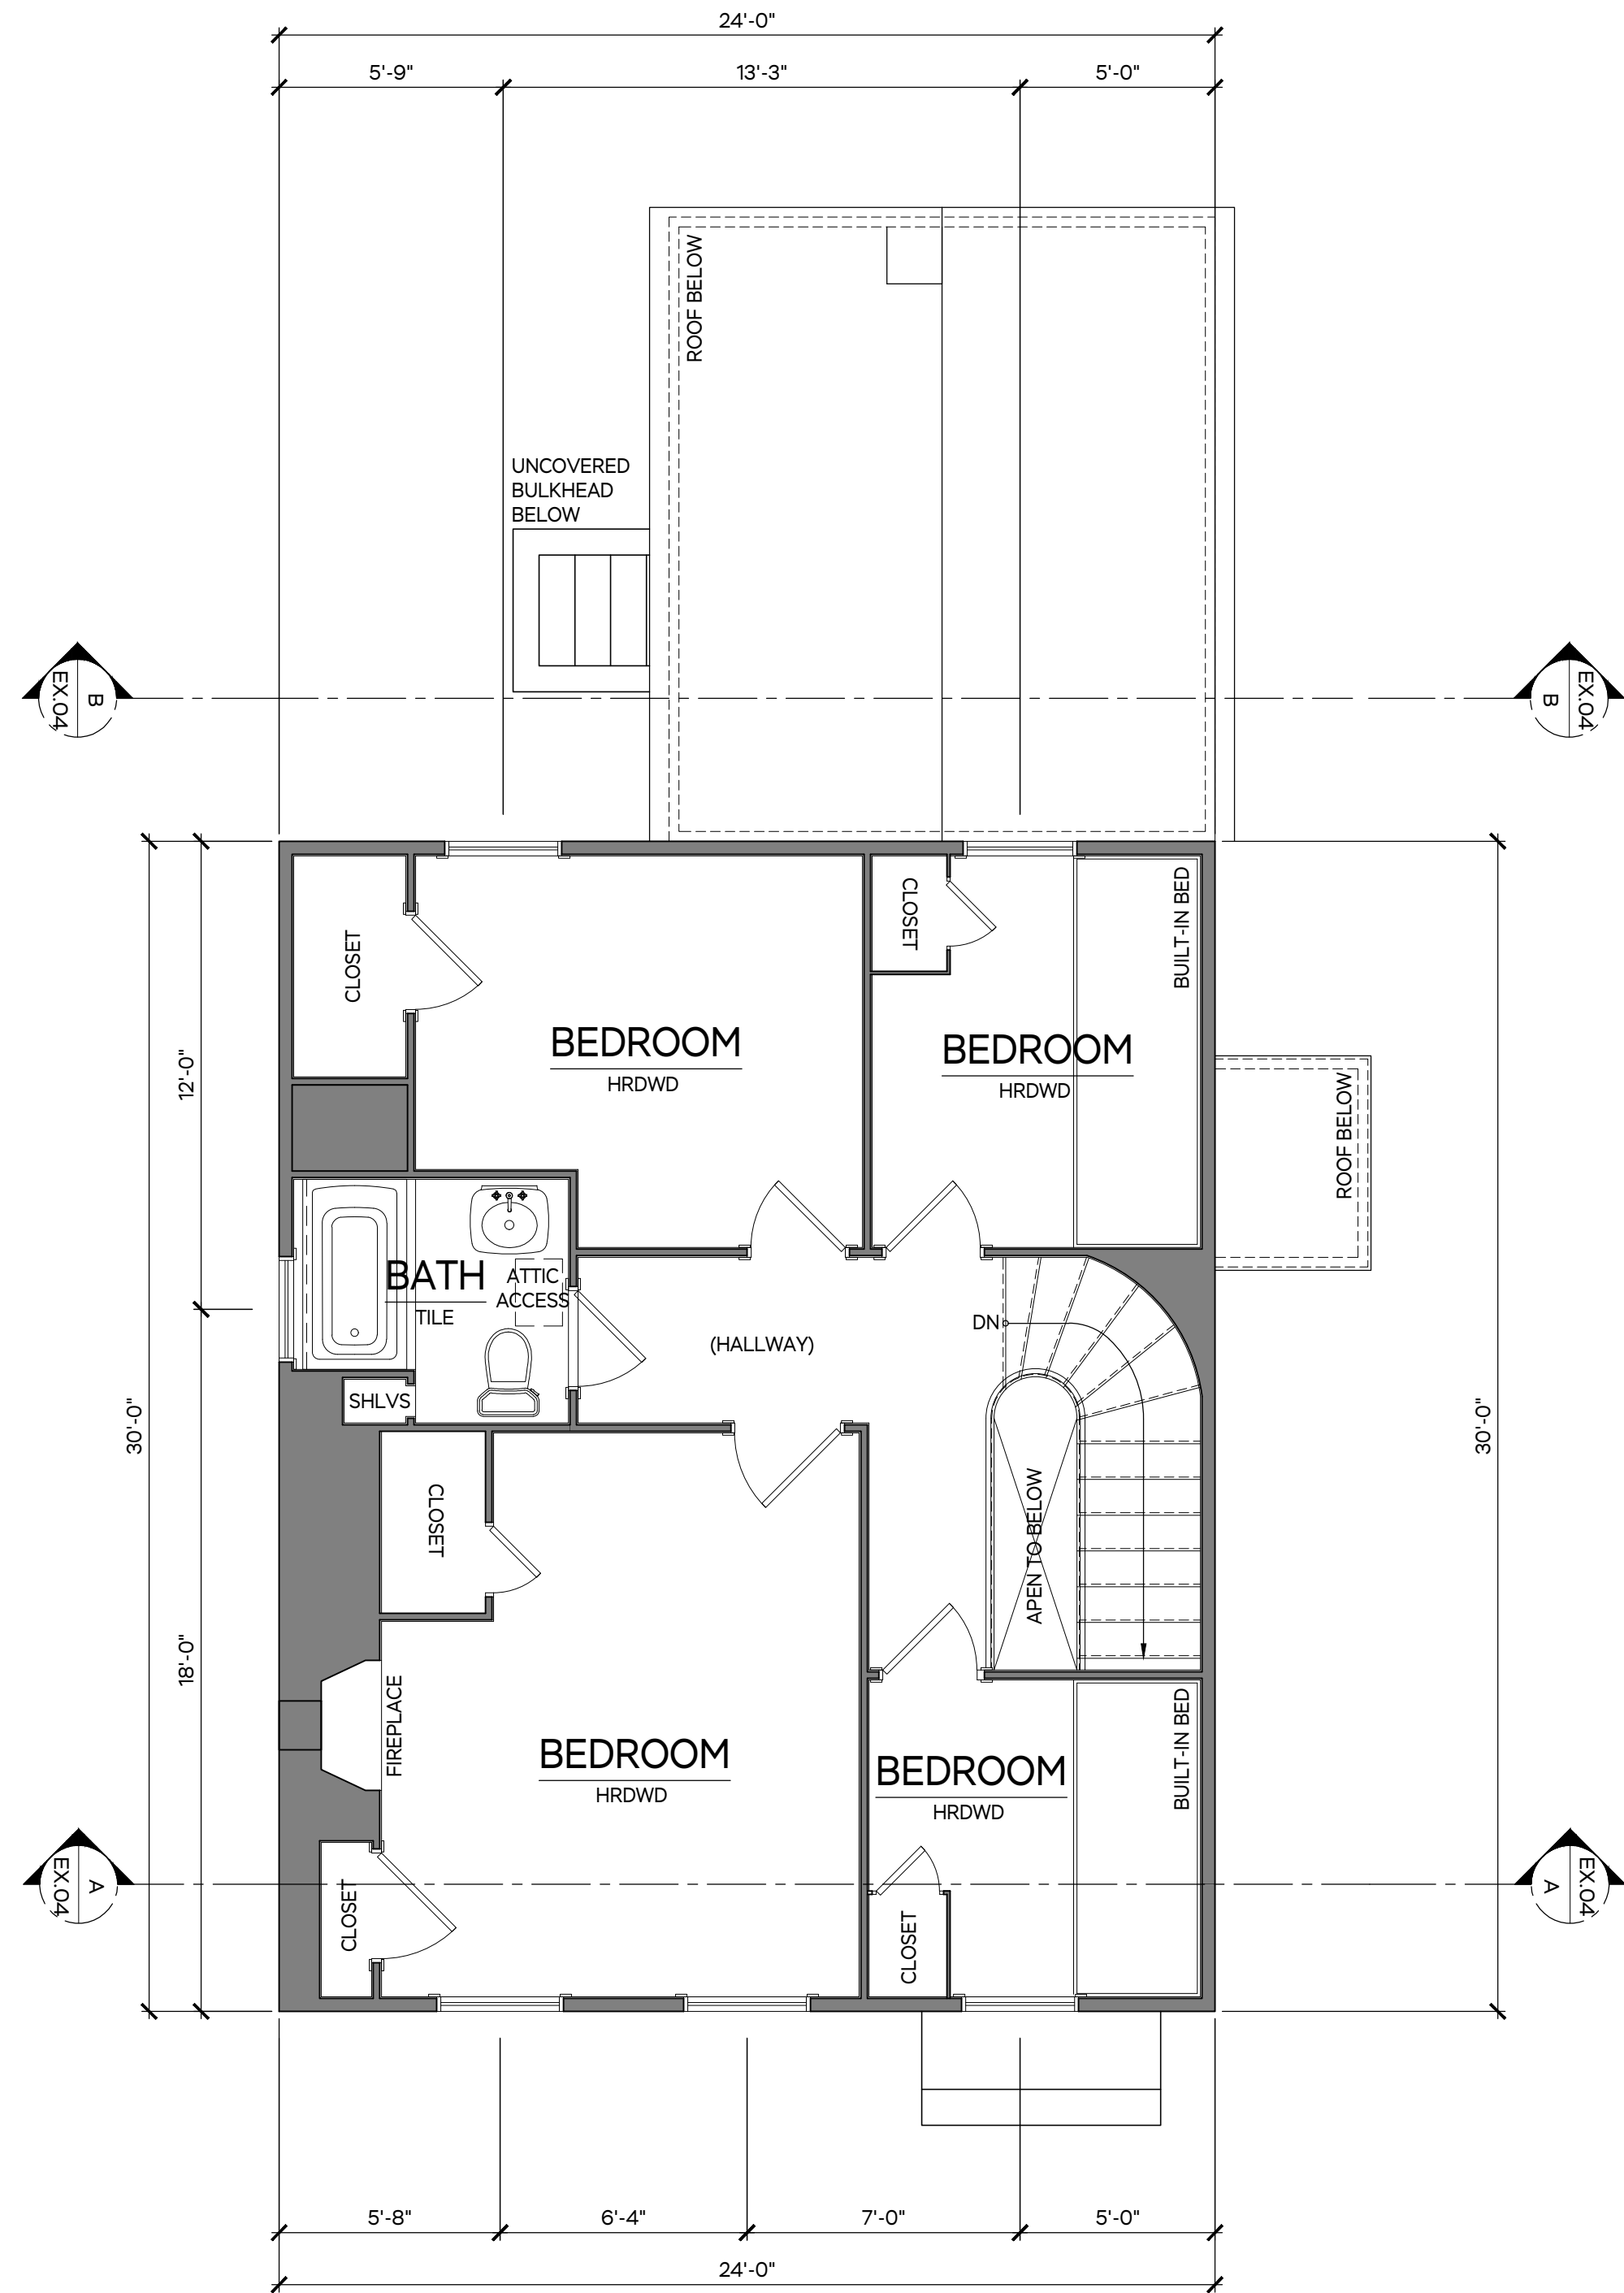

1 EXISTING SECOND LEVEL PLAN
SCALE: 1/4" = 1'-0"

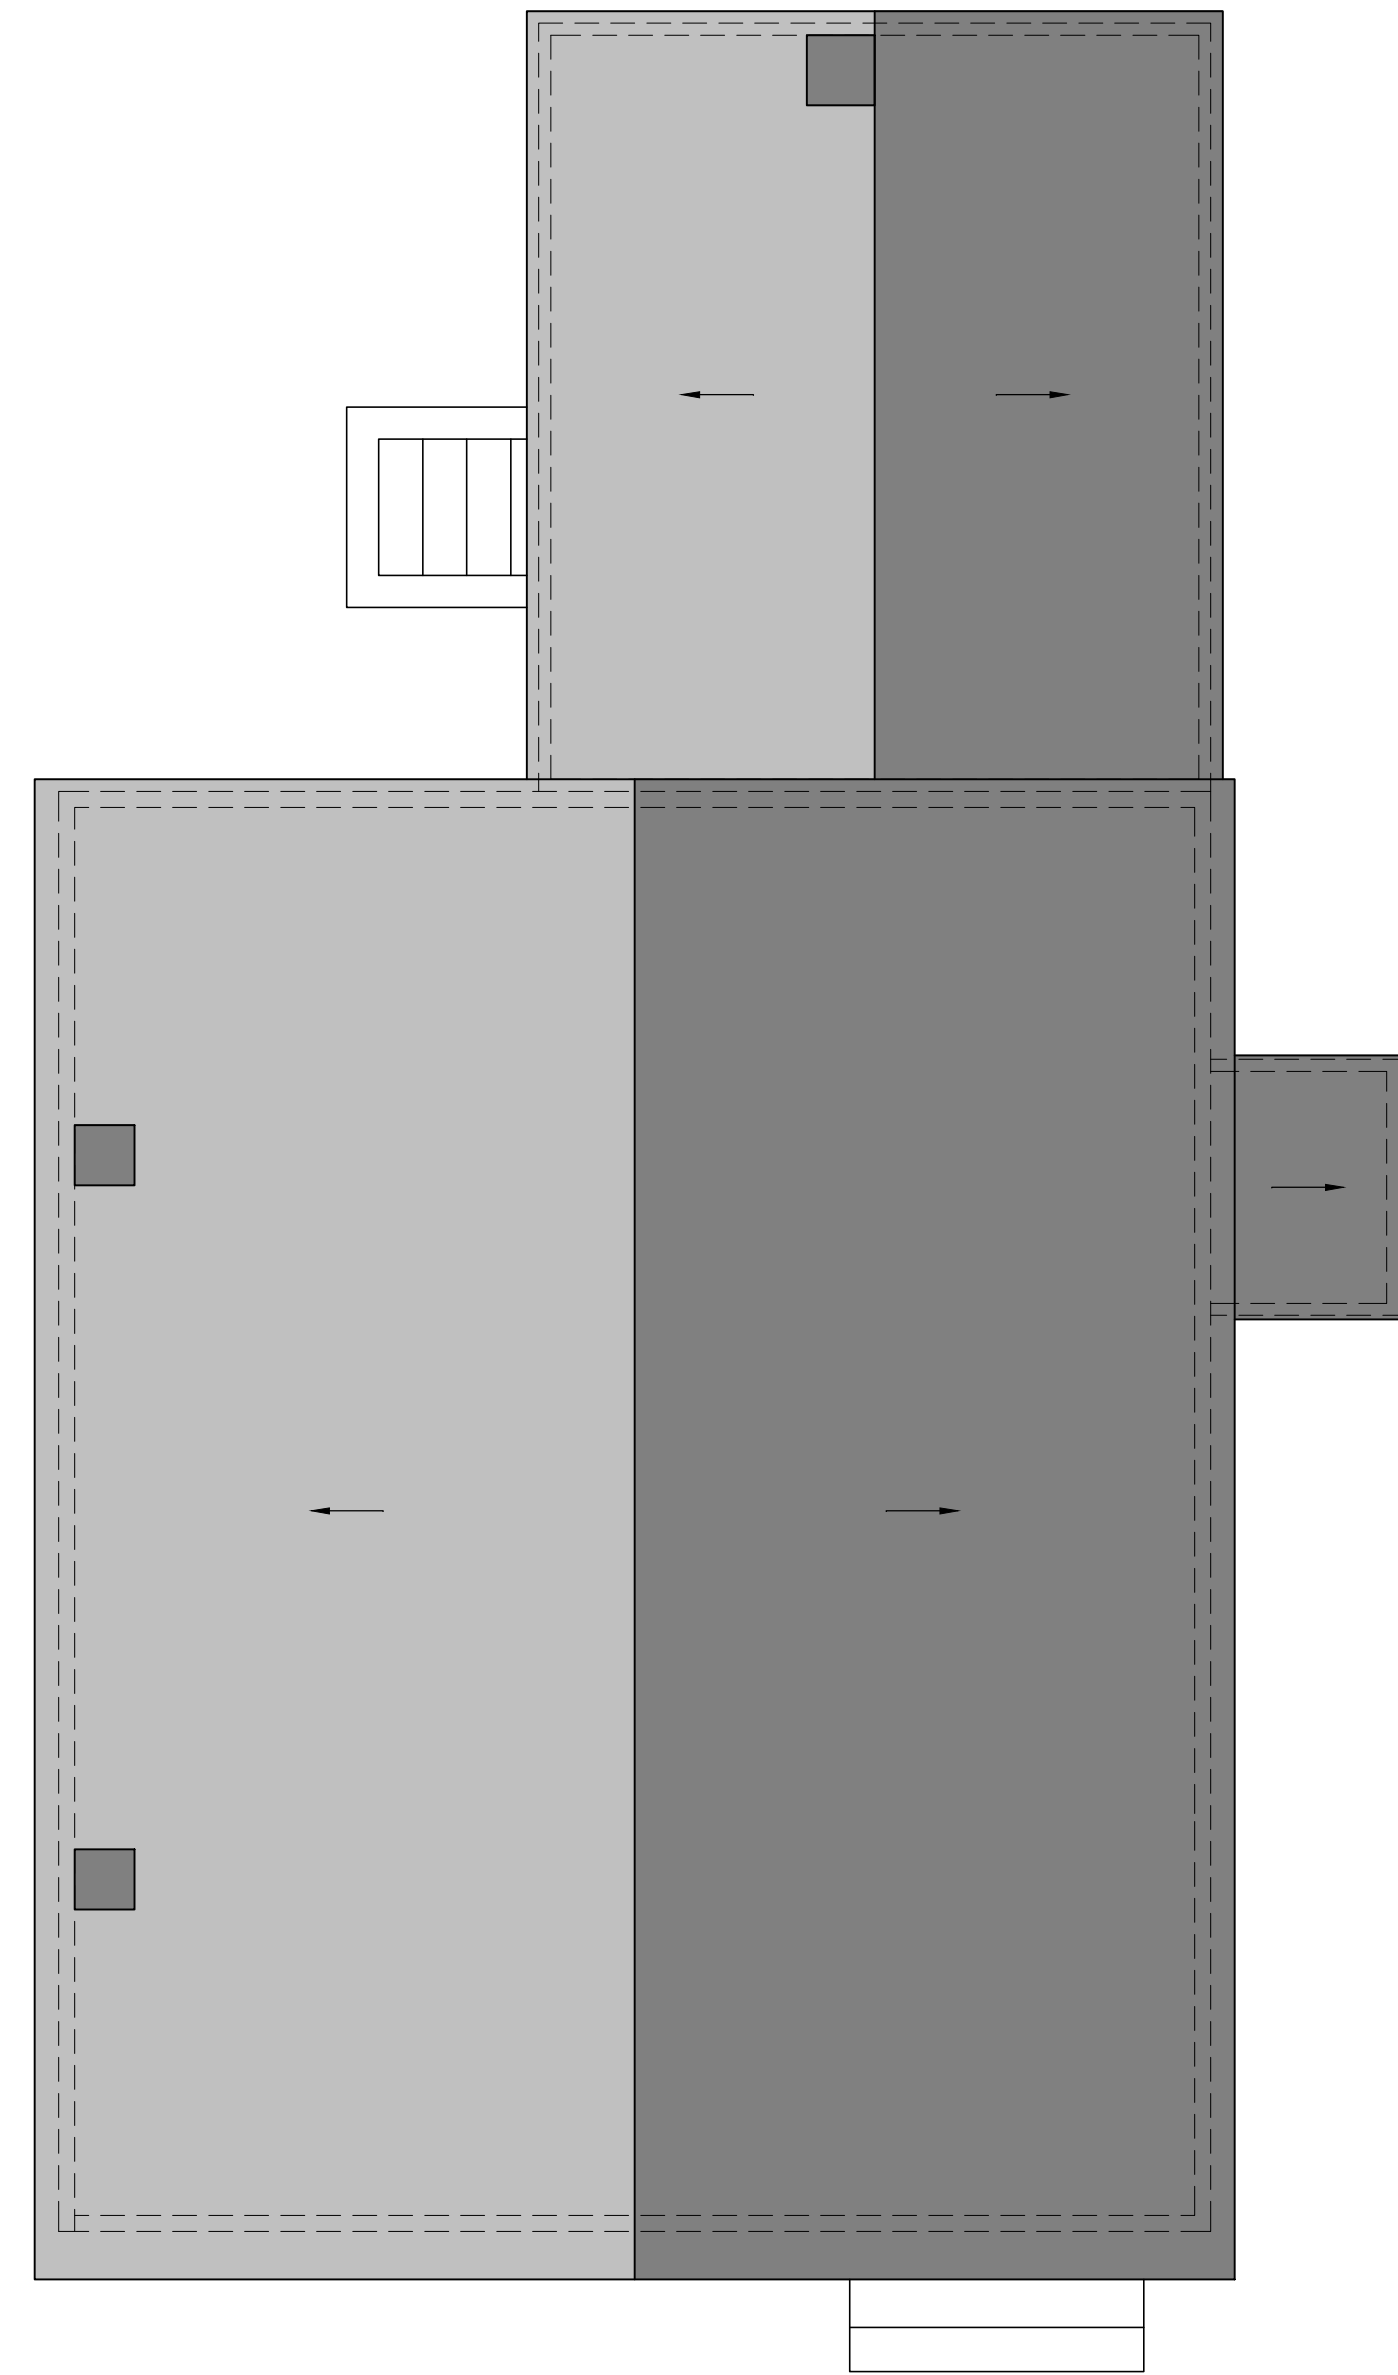

2 EXISTING ROOF PLAN
SCALE: 1/4" = 1'-0"

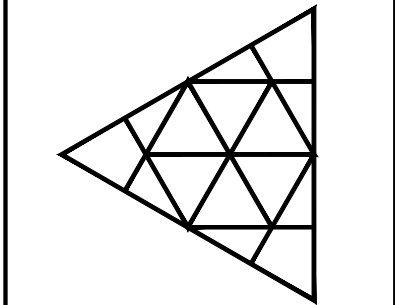

ISSUED FOR	DATE	DRAWN	CHECK
EXISTING CONDITIONS	03.25.23	GDM	CHD

**MARTHA'S VINEYARD
ENGINEERING & DESIGN**
79 BEACH ROAD, VINEYARD HAVEN, MA 02568
774.563.8535 INFO@MVENGINEERING.DESIGN




SCALE:
1/4" = 1'-0"

JOB NUMBER:
23063

ADDRESS: **HAMBRECHT RESIDENCE**
15 CROMWELL LN,
TISBURY, MA
PLAN NAME: **EXISTING
FOUNDATION/BASEMENT &
FIRST LEVEL PLAN**

DATE:
25 MAR 2023

EX.02

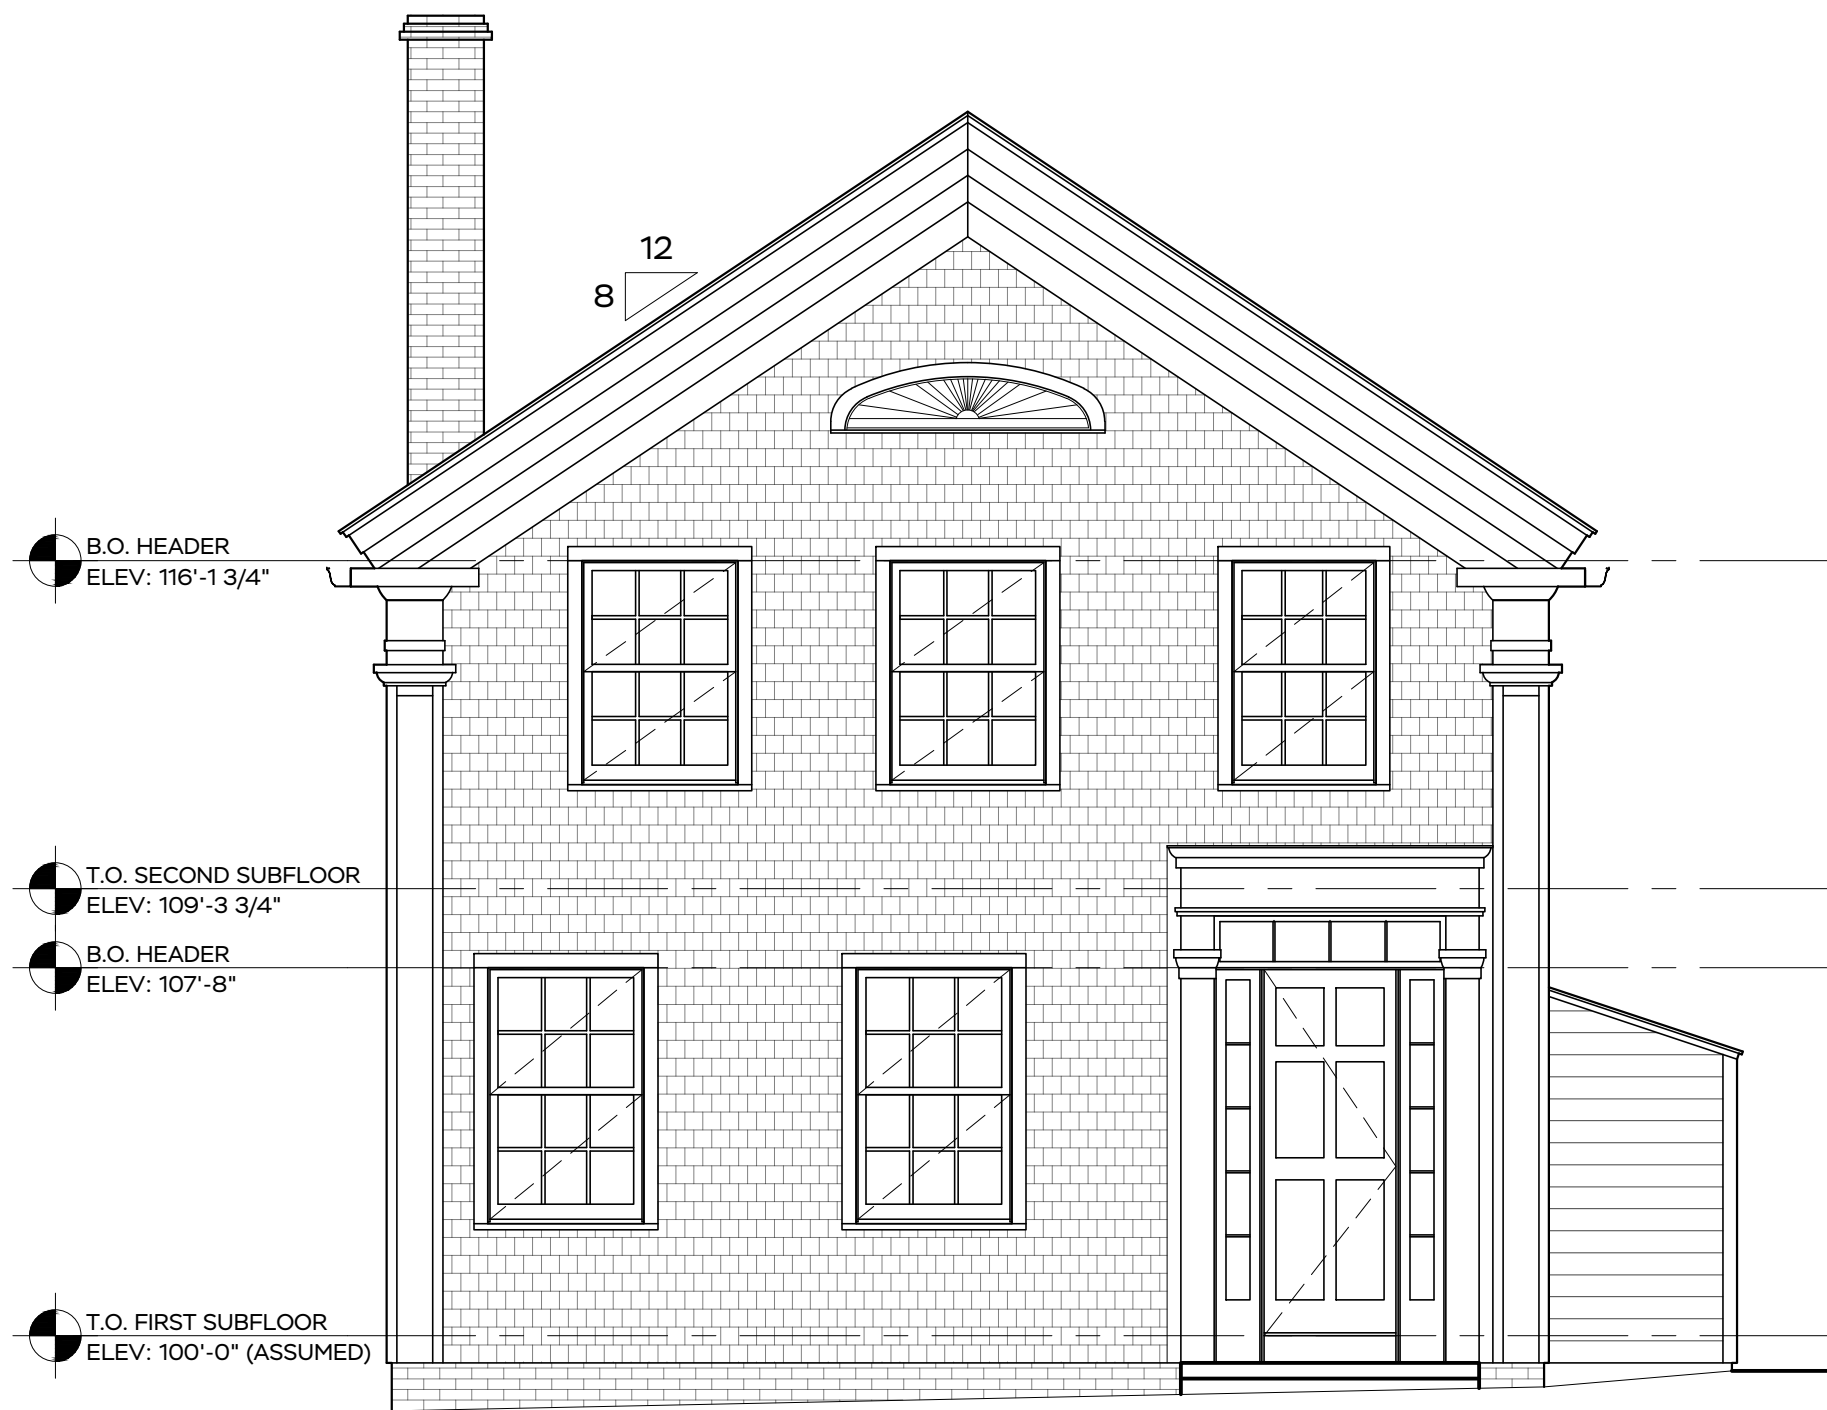

1 EXISTING EAST ELEVATION

SCALE: 1/4" = 1'-0"



2 EXISTING NORTH ELEVATION

SCALE: 1/4" = 1'-0"




3 EXISTING WEST ELEVATION

SCALE: 1/4" = 1'-0"




4 EXISTING SOUTH ELEVATION

SCALE: 1/4" = 1'-0"

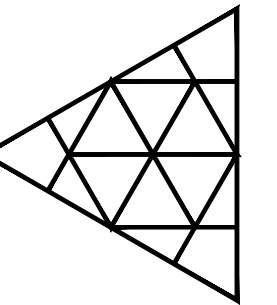

ISSUED FOR	DATE	DRAWN	CHECK	CHD
EXISTING CONDITIONS	03.26.23	GDM		

MARTHA'S VINEYARD
ENGINEERING & DESIGN
79 BEACH ROAD, VINEYARD HAVEN, MA 02568
774.563.8535 INFO@MVENGINEERING.DESIGN

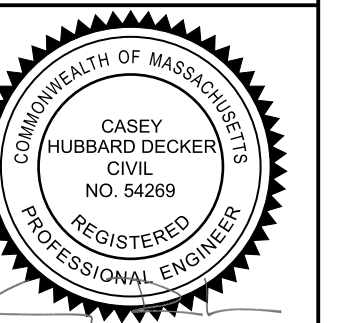


SCALE:
1/4" = 1'-0"

JOB NUMBER:
23063

HAMBRECHT RESIDENCE
15 CROMWELL LN,
TISBURY, MA
EXISTING
EXTERIOR ELEVATIONS


ADDRESS:
DATE:
26 MAR 2023

EX.03

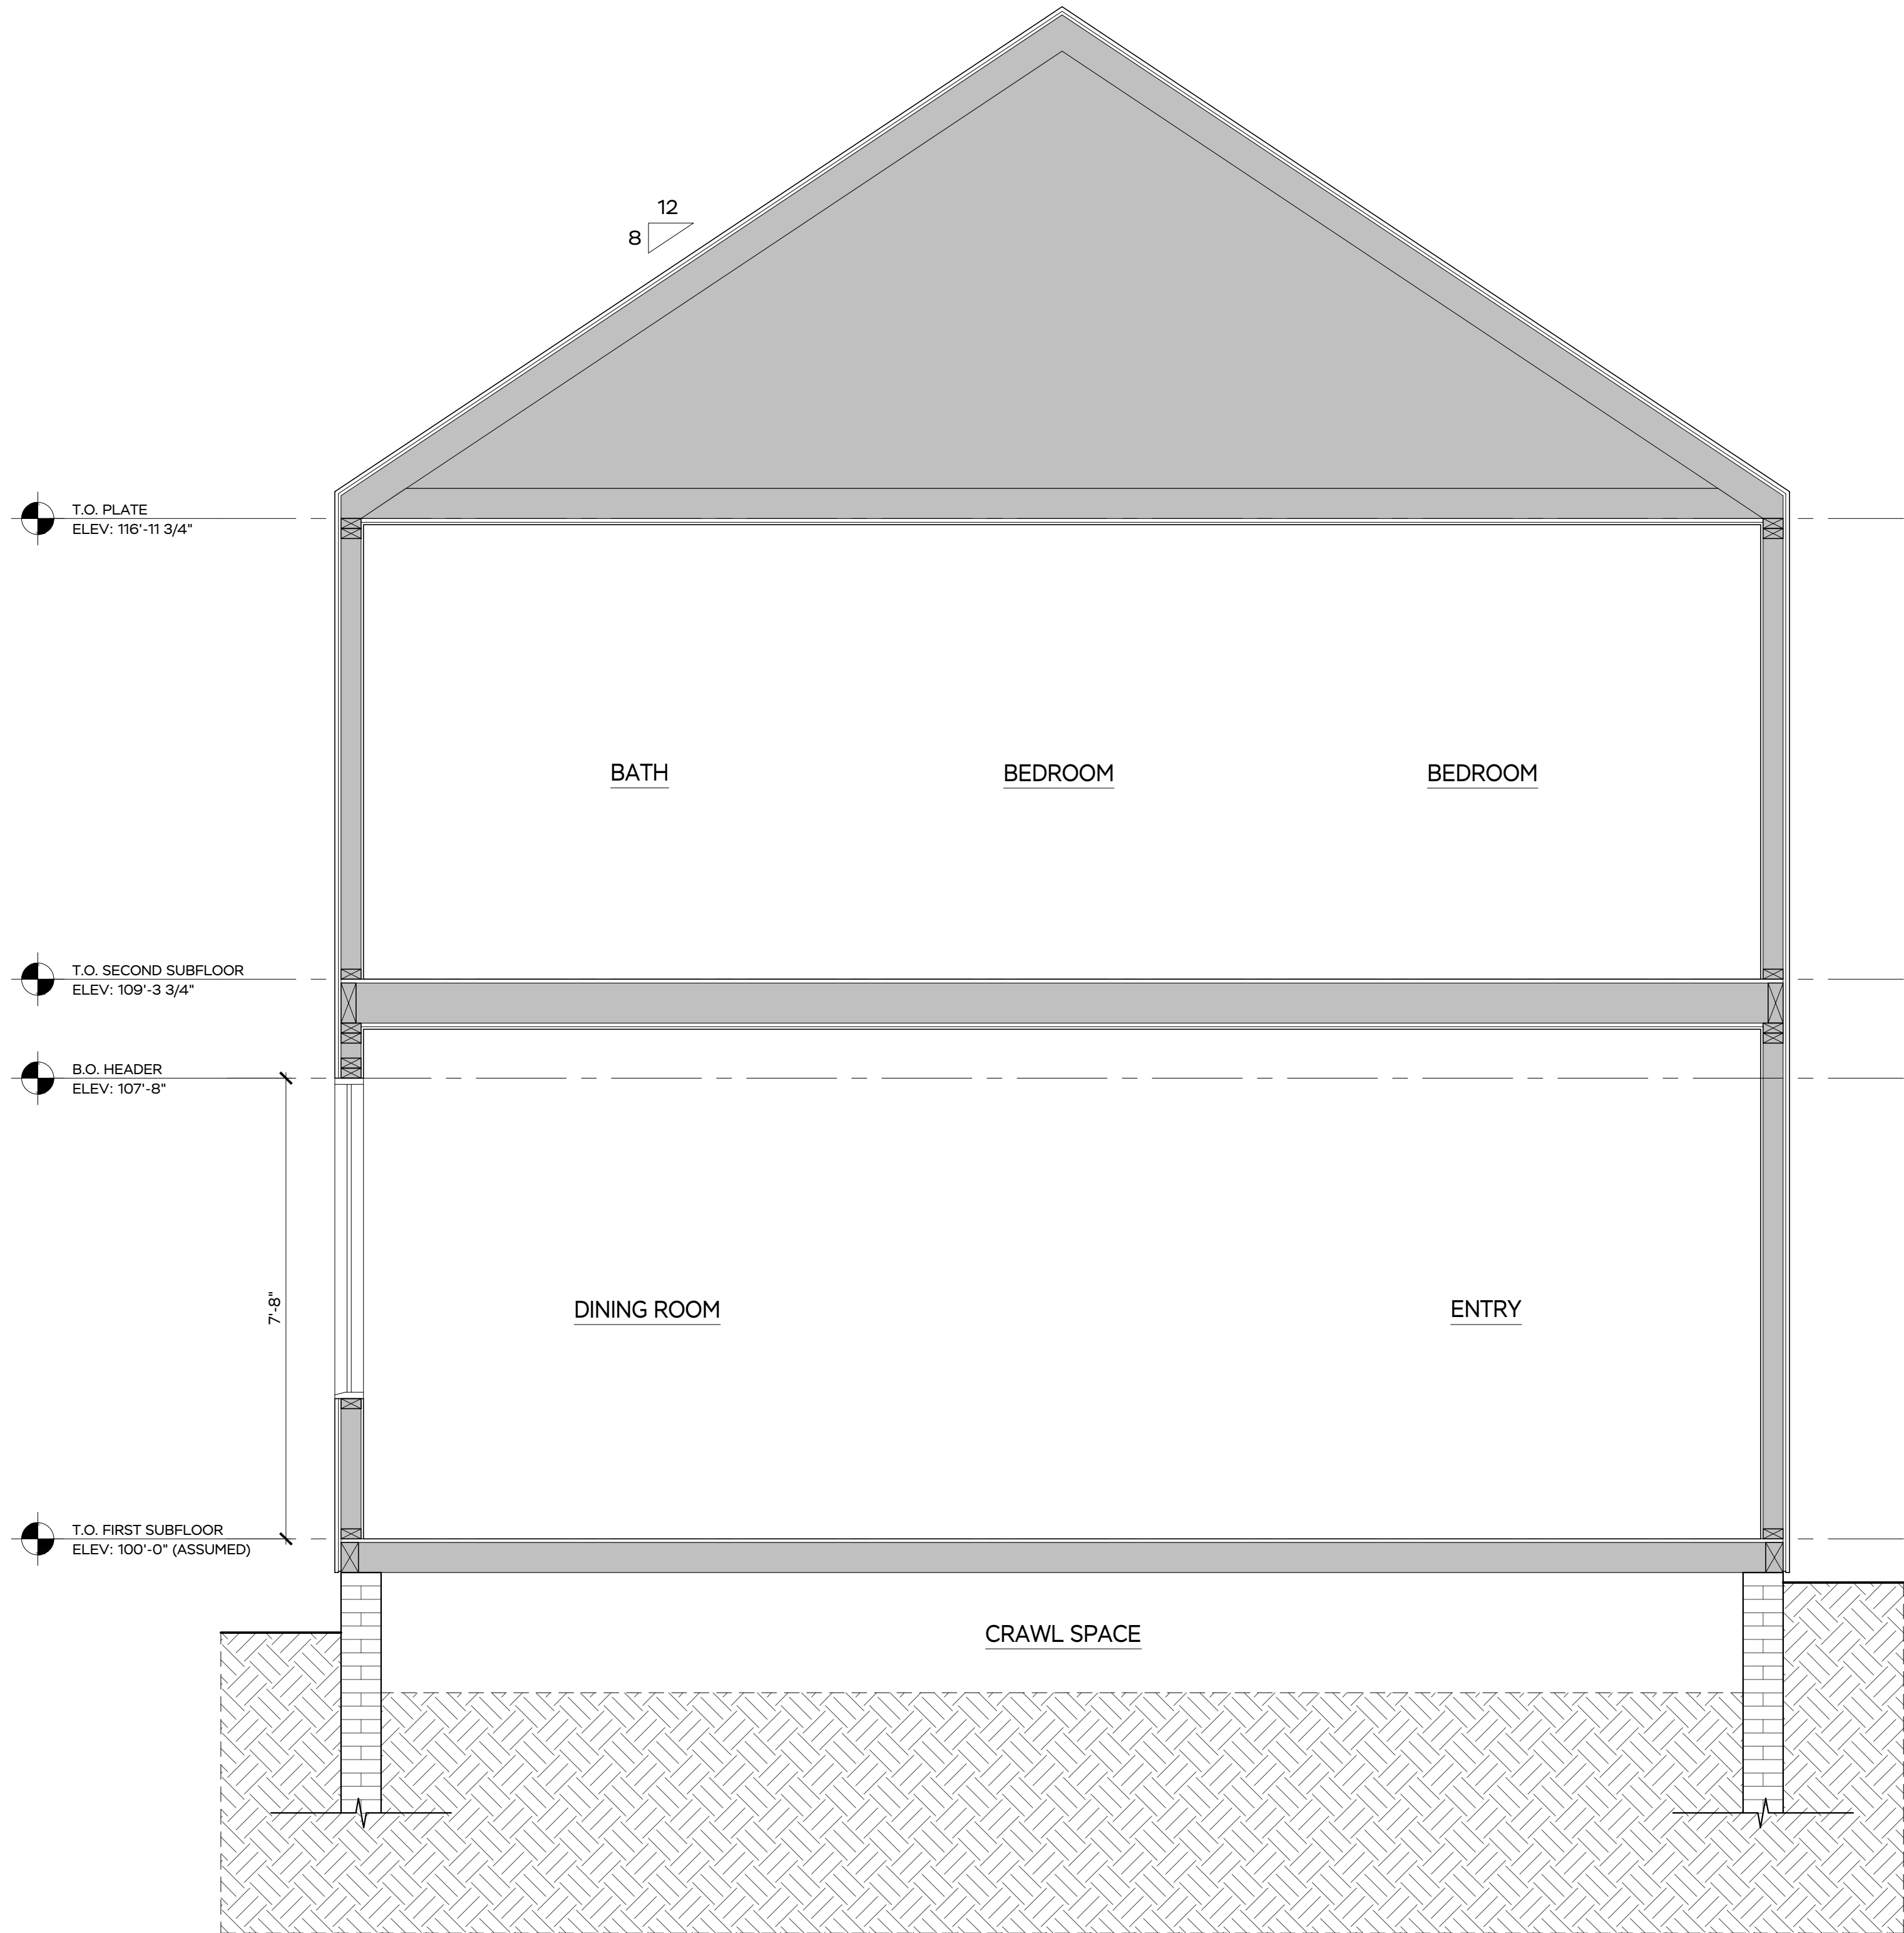


1 EXISTING SECTION A-A

SCALE: 1/2" = 1'-0"

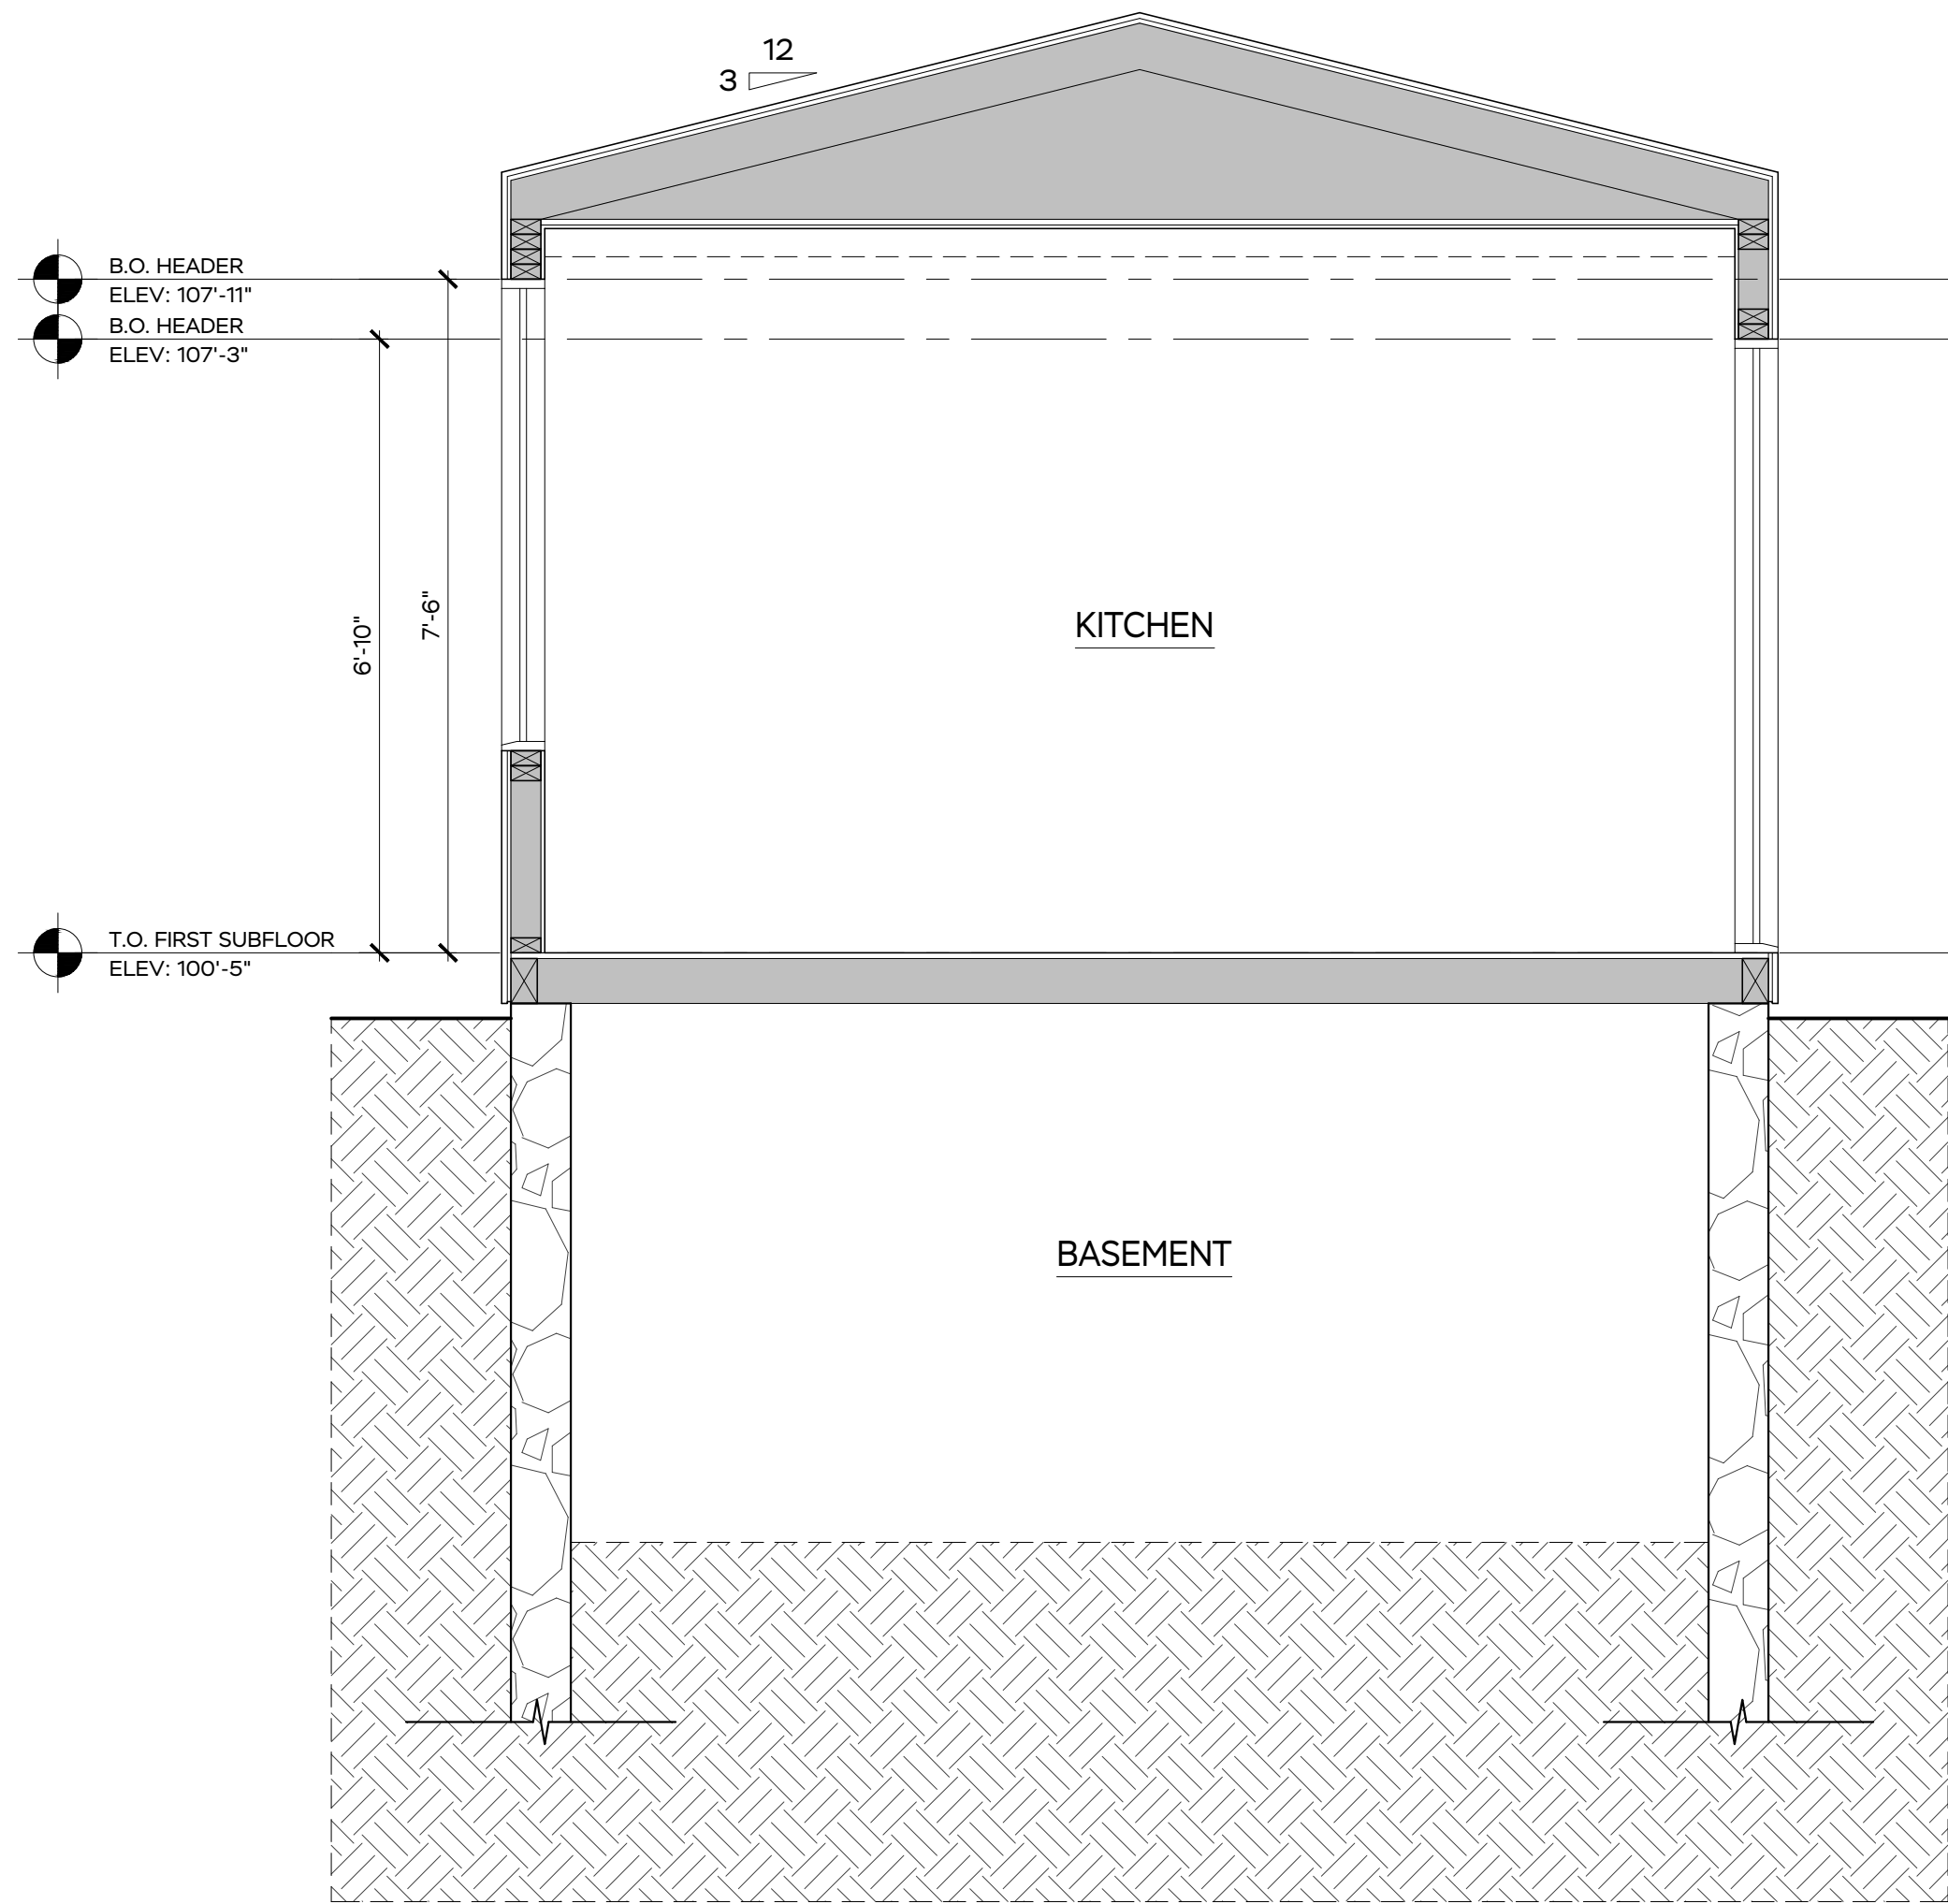


2 EXISTING SECTION B-B

SCALE: 1/2" = 1'-0"

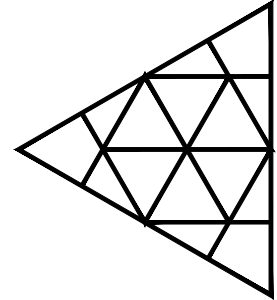

ISSUED FOR	DATE	DRAWN	CHECK
EXISTING CONDITIONS	03.26.23	GDM	CHD

MARTHA'S VINEYARD
ENGINEERING & DESIGN
79 BEACH ROAD, VINEYARD HAVEN, MA 02568
774.563.8535 INFO@MVENGINEERING.DESIGN

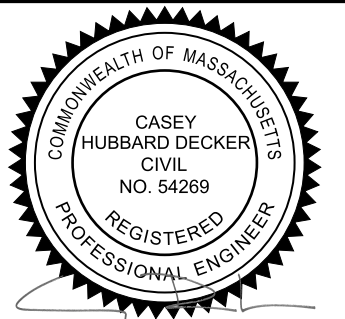

SCALE:
1/2" = 1'-0"

JOB NUMBER:
23063

ADDRESS: HAMBRECHT RESIDENCE
15 CROMWELL LN,
TISBURY, MA
PLAN NAME: EXISTING
SECTION A-A & B-B

DATE:
26 MAR 2023

EX.04