


FIRST FLOOR PLAN

SCALE: 1/4" = 1'-0"

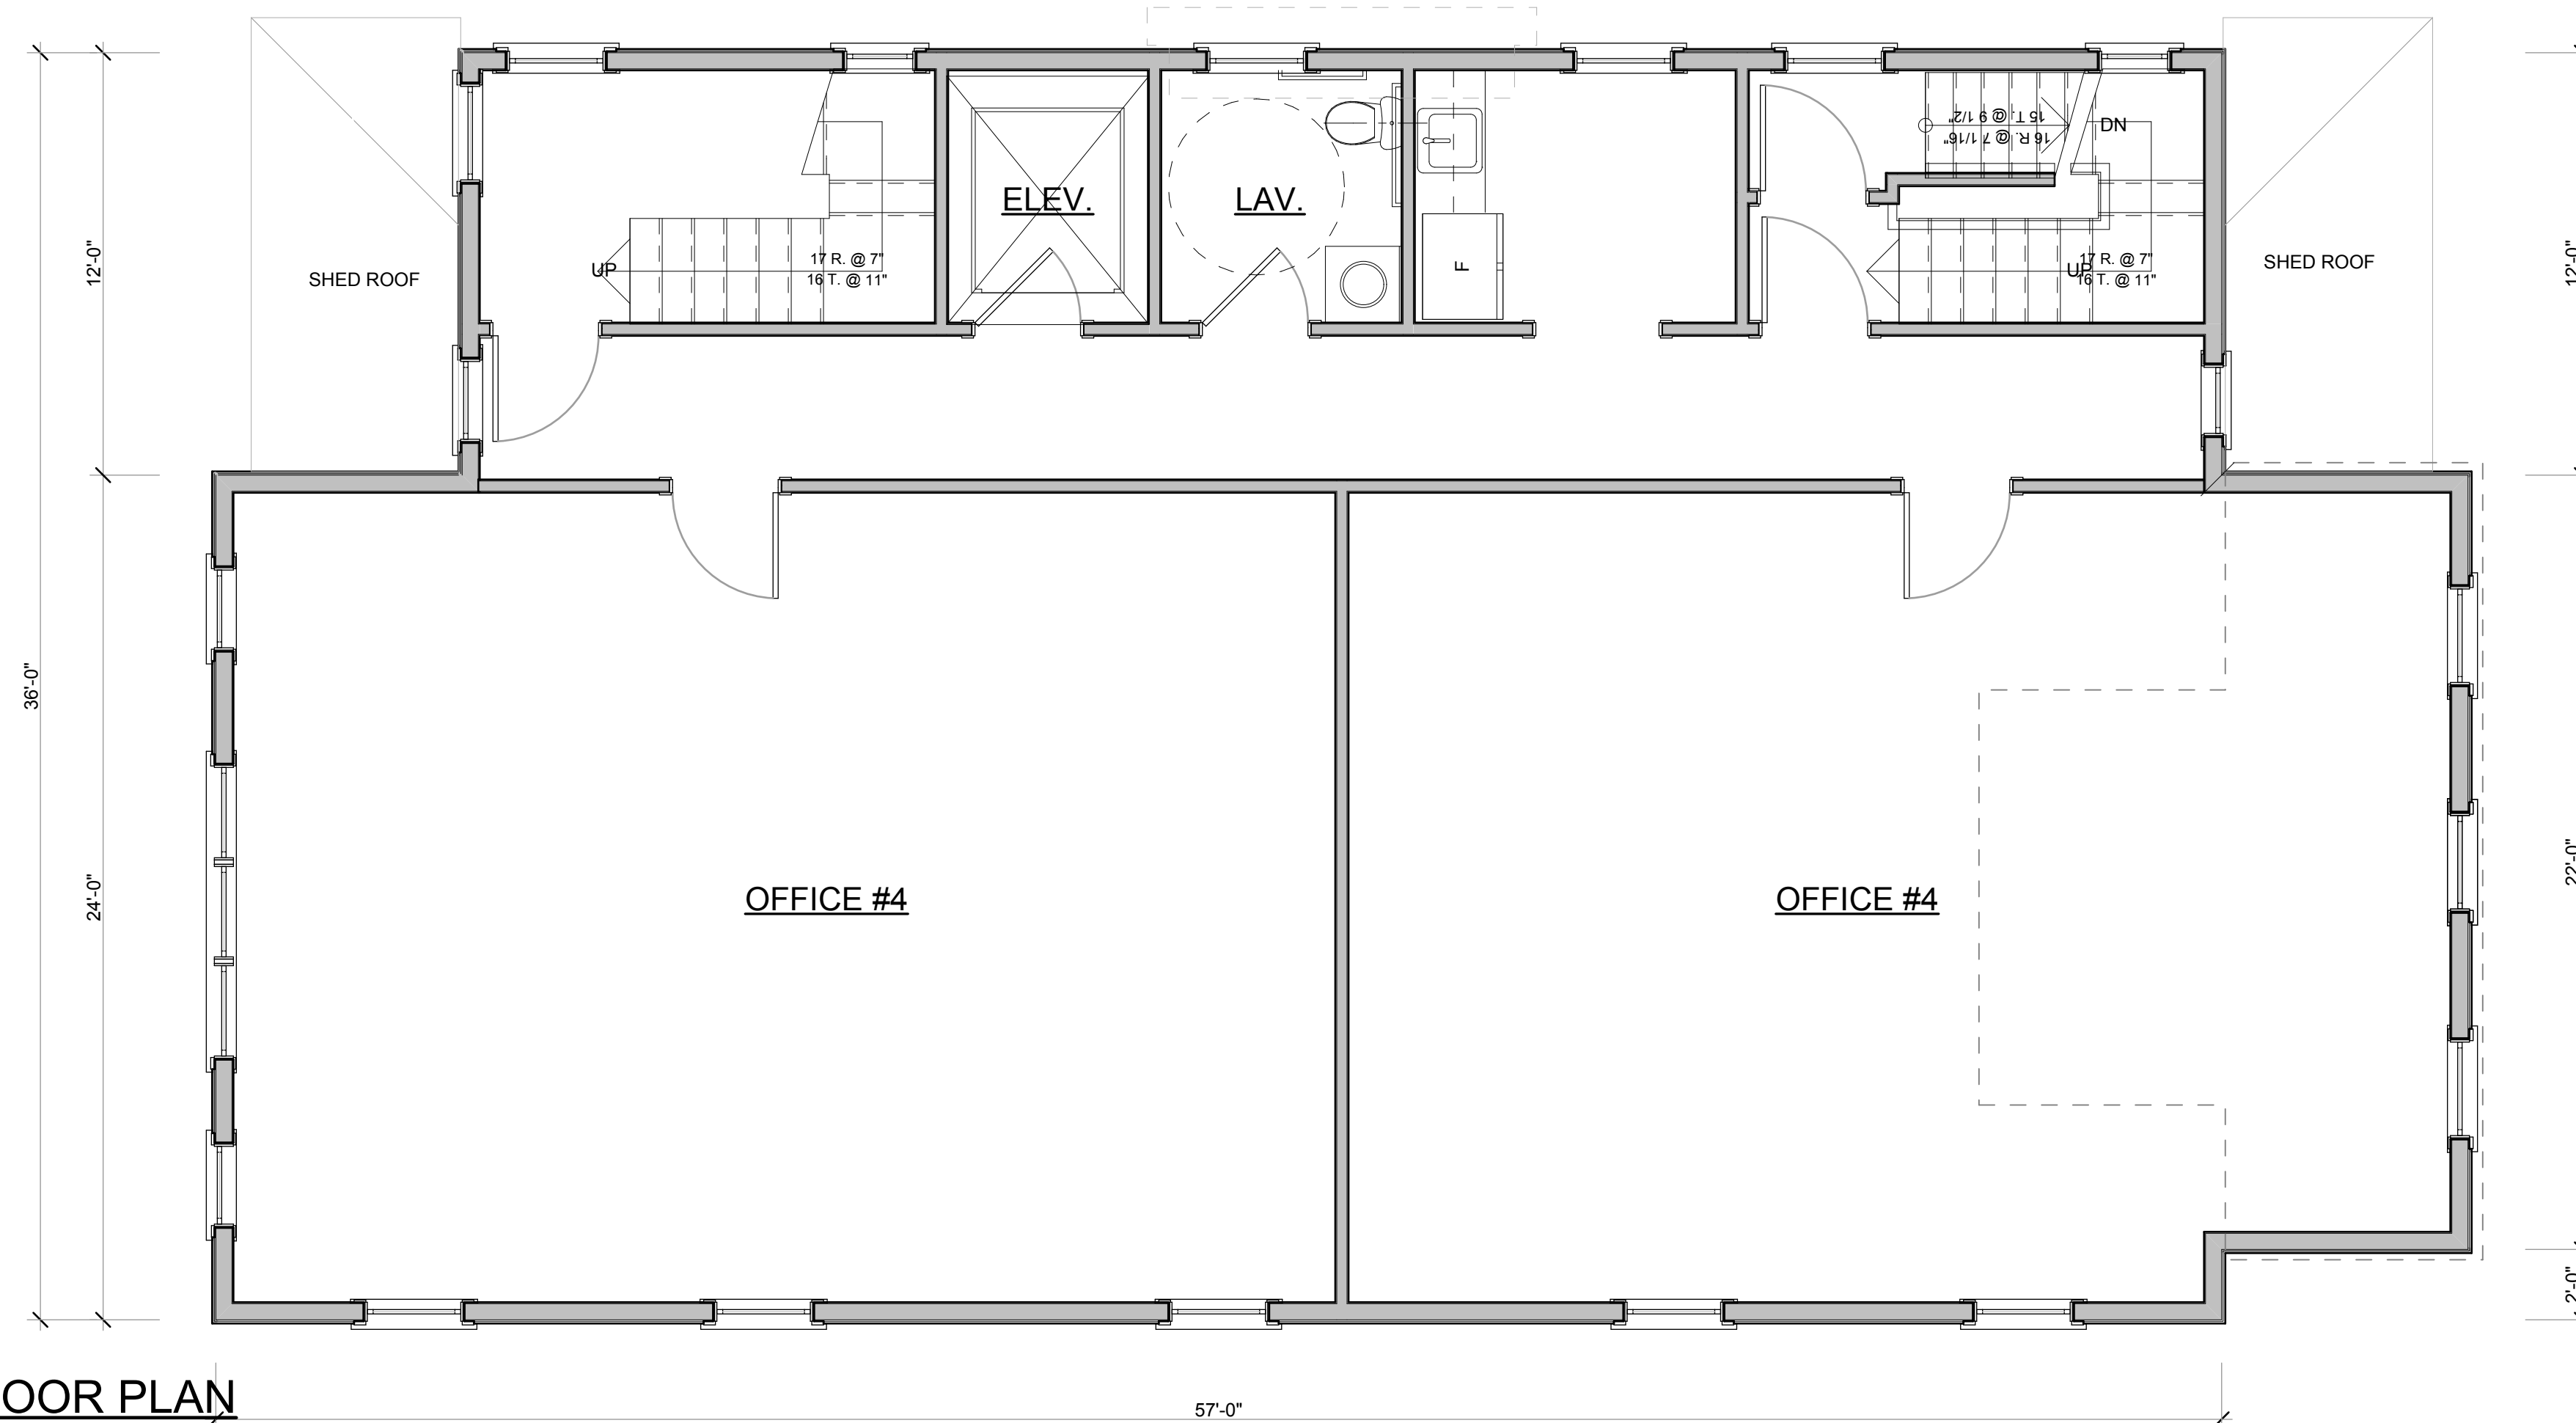


SECOND FLOOR PLAN

SCALE: 1/4" = 1'-0"




SHEET INDEX	
ID	NAME
A-01	FIRST AND SECOND FLOOR PLANS
A-02	THIRD FLOOR AND FOUNDATION PLAN
A-03	EXTERIOR ELEVATIONS

PERMIT SET
NOT FOR CONSTRUCTION

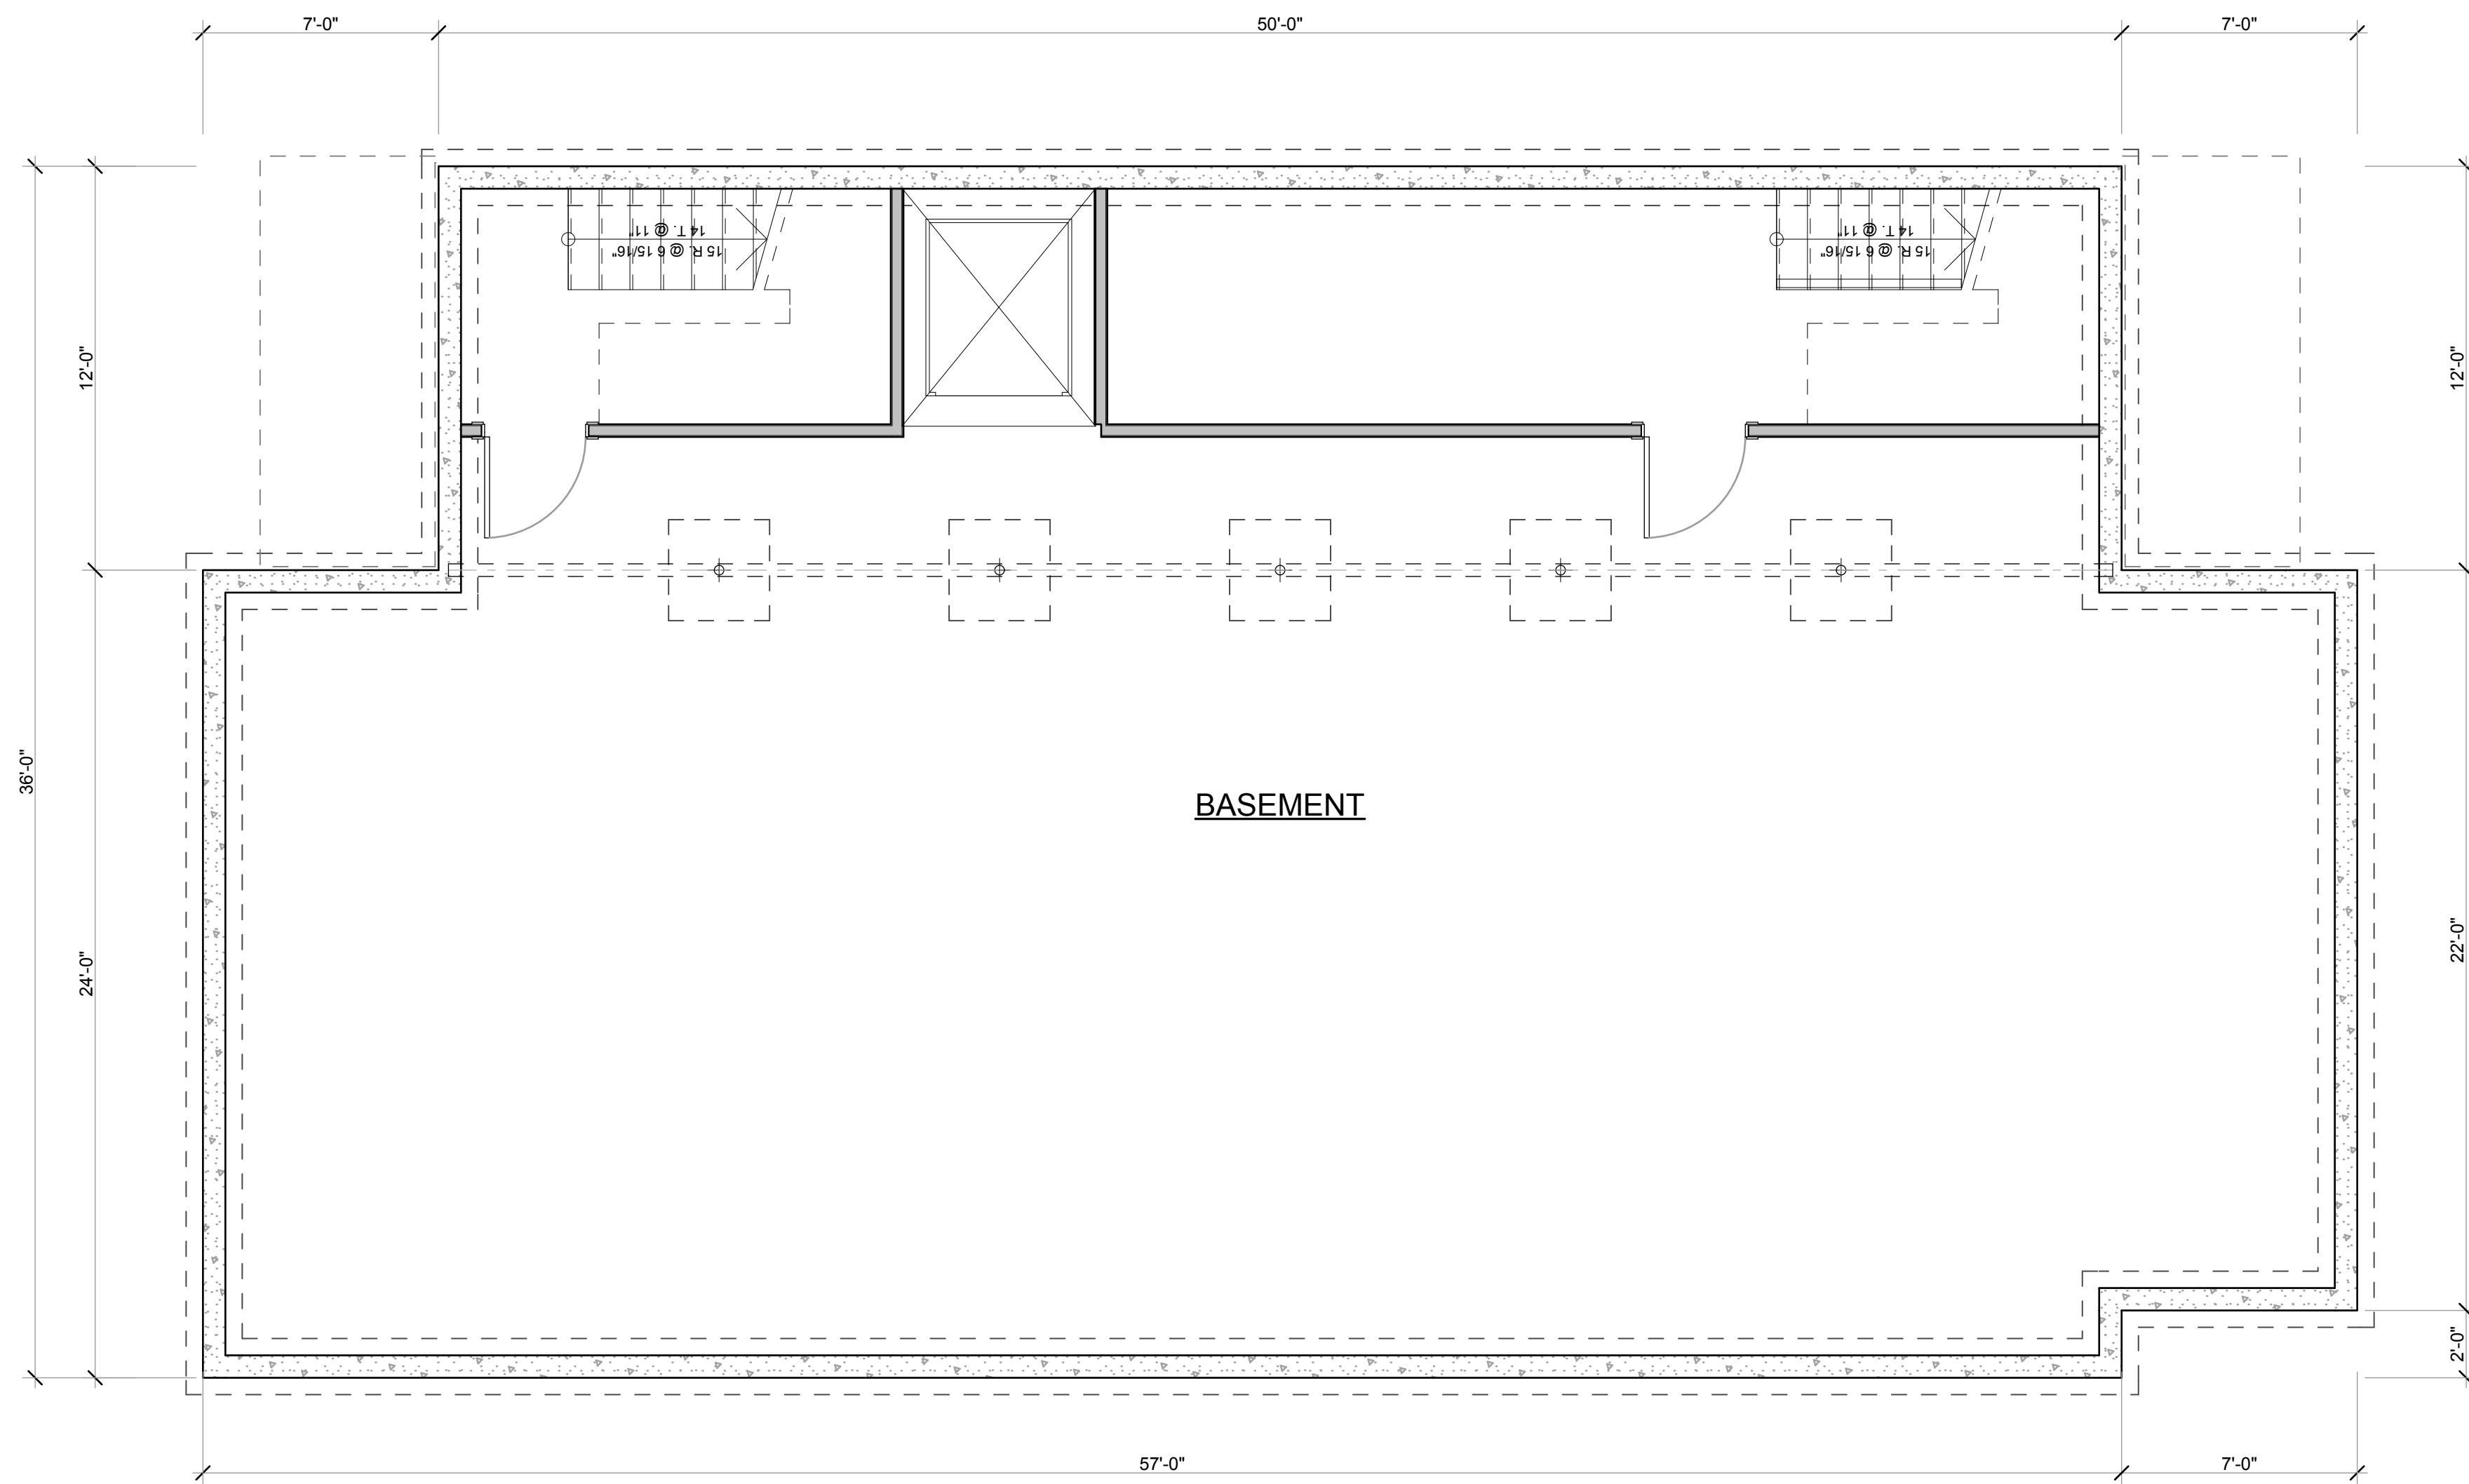

FOUNDATION PLAN

SCALE: 1/4" = 1'-0"

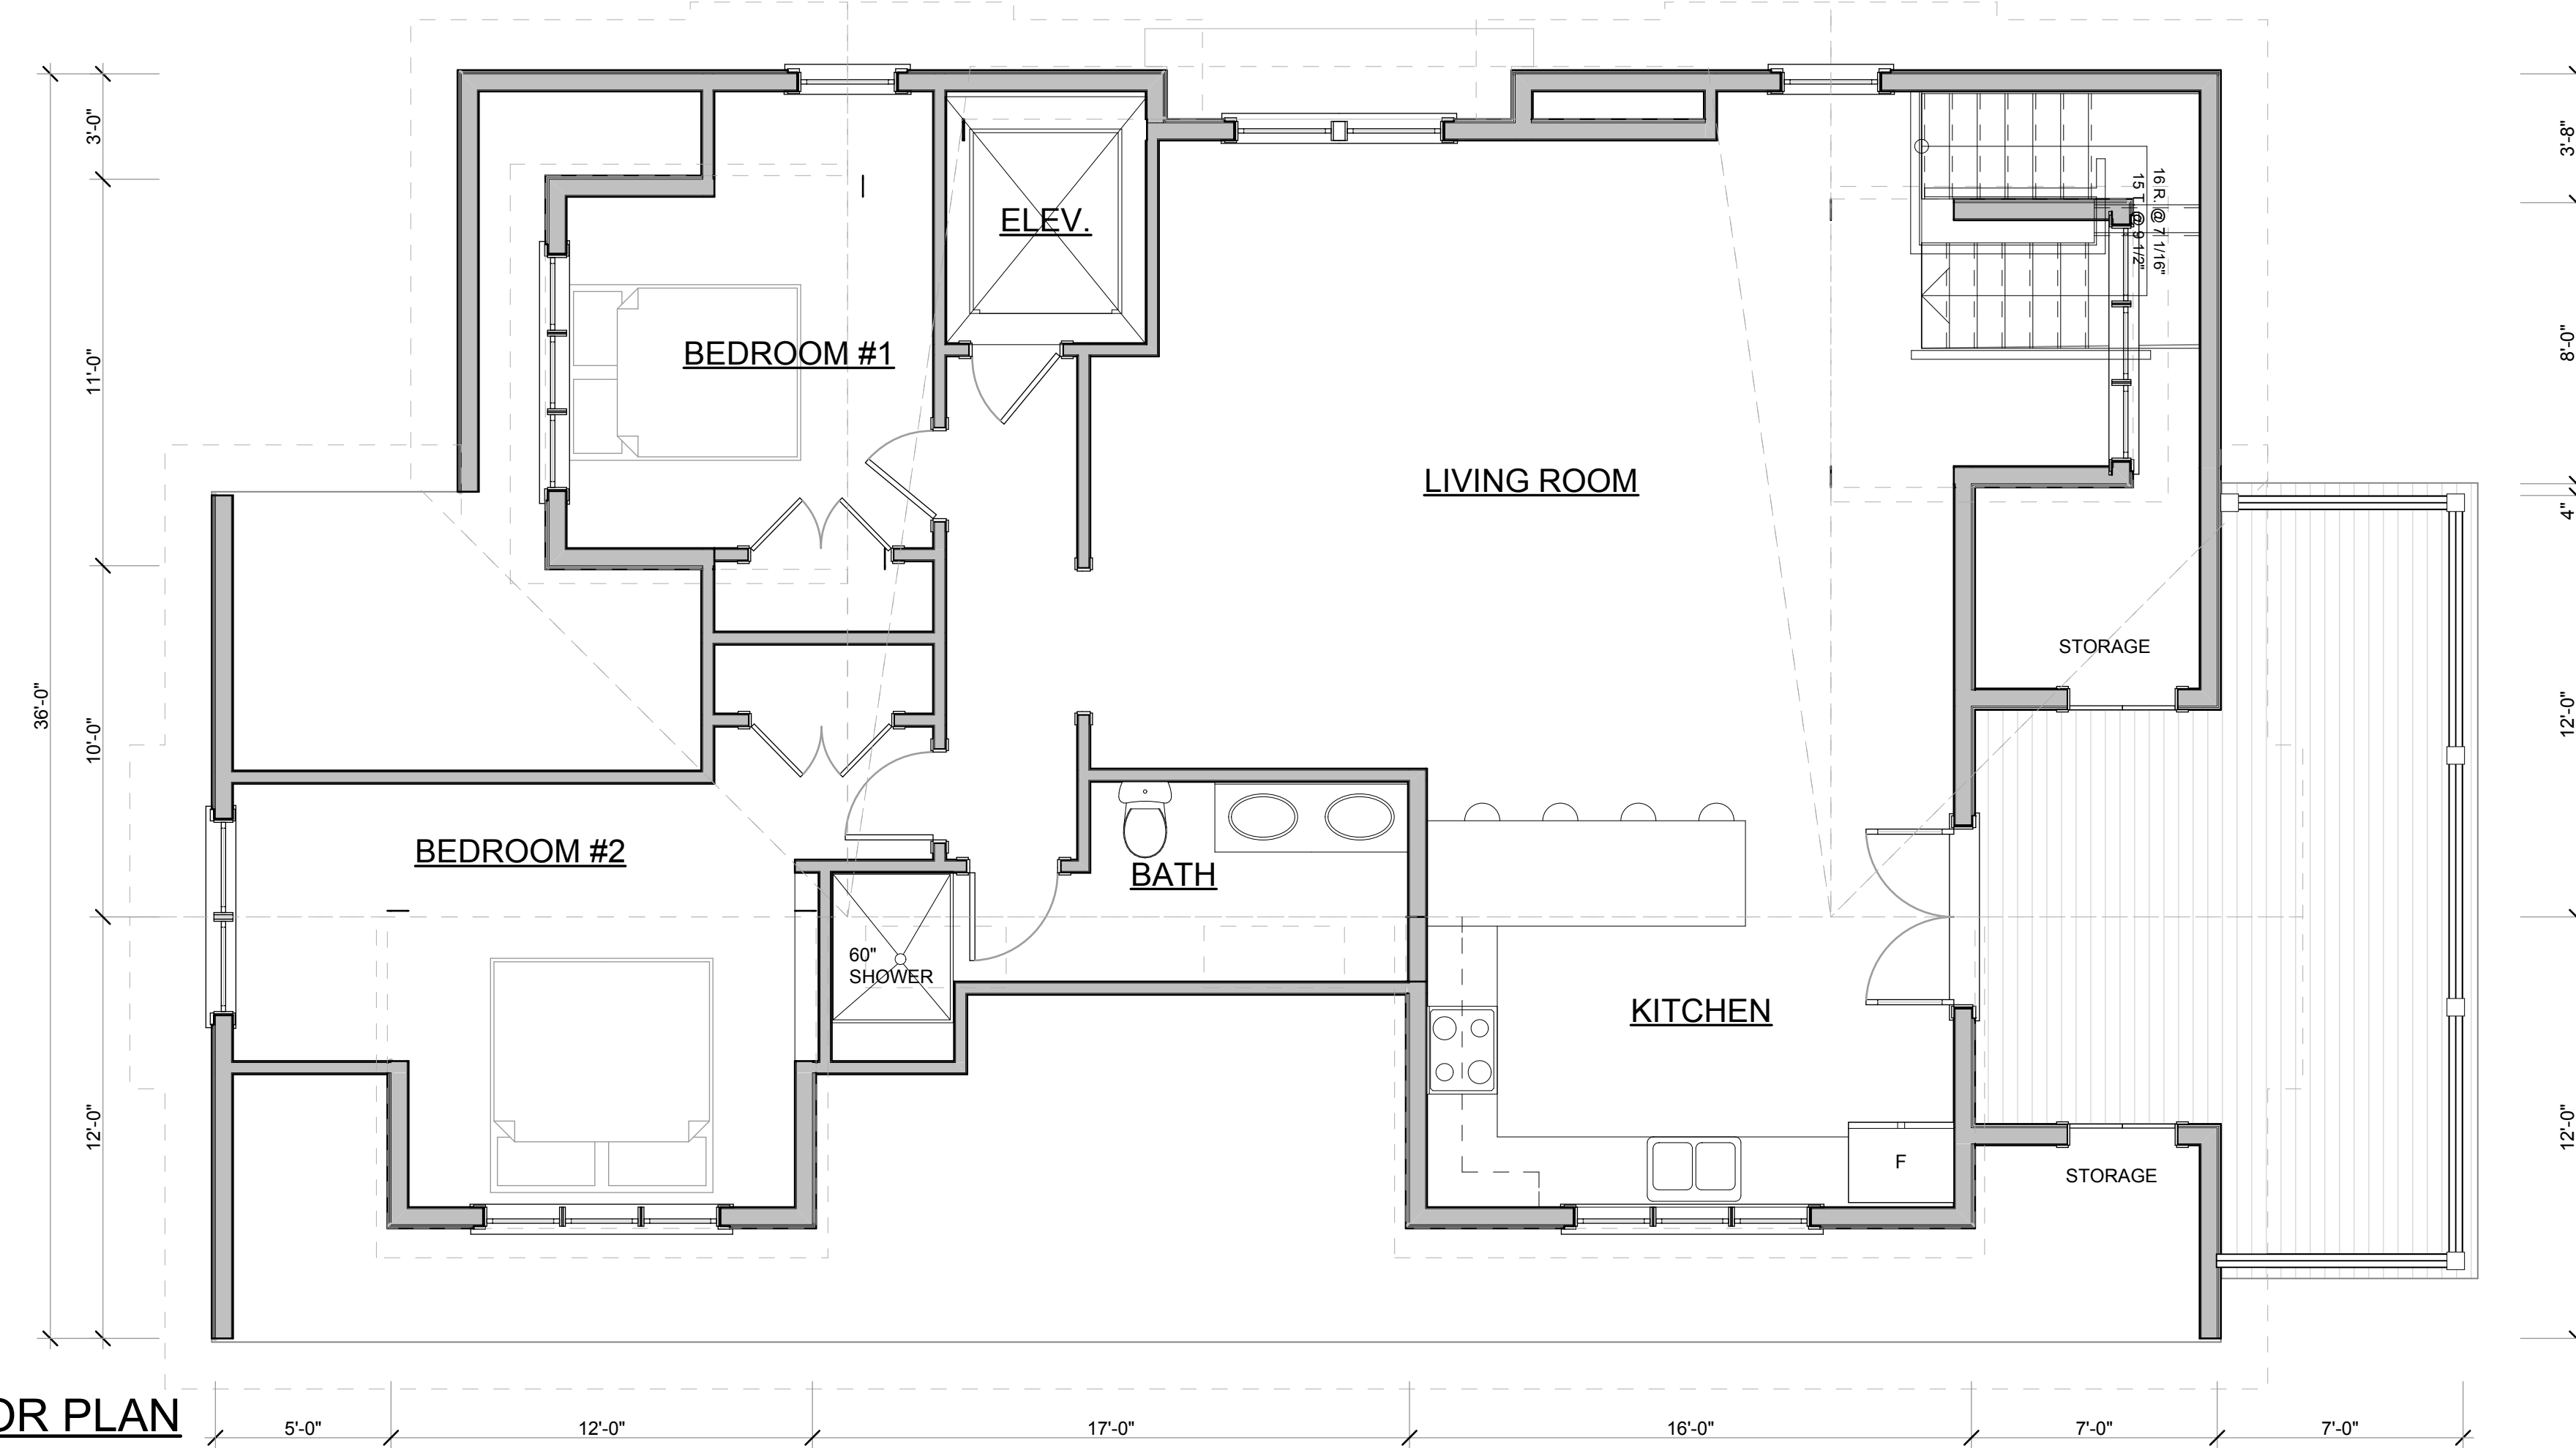

THIRD FLOOR PLAN

SCALE: 1/4" = 1'-0"



PERMIT SET
NOT FOR CONSTRUCTION




NORTH ELEVATION

SCALE: 1/4" = 1'-0"



EAST ELEVATION

SCALE: 1/4" = 1'-0"

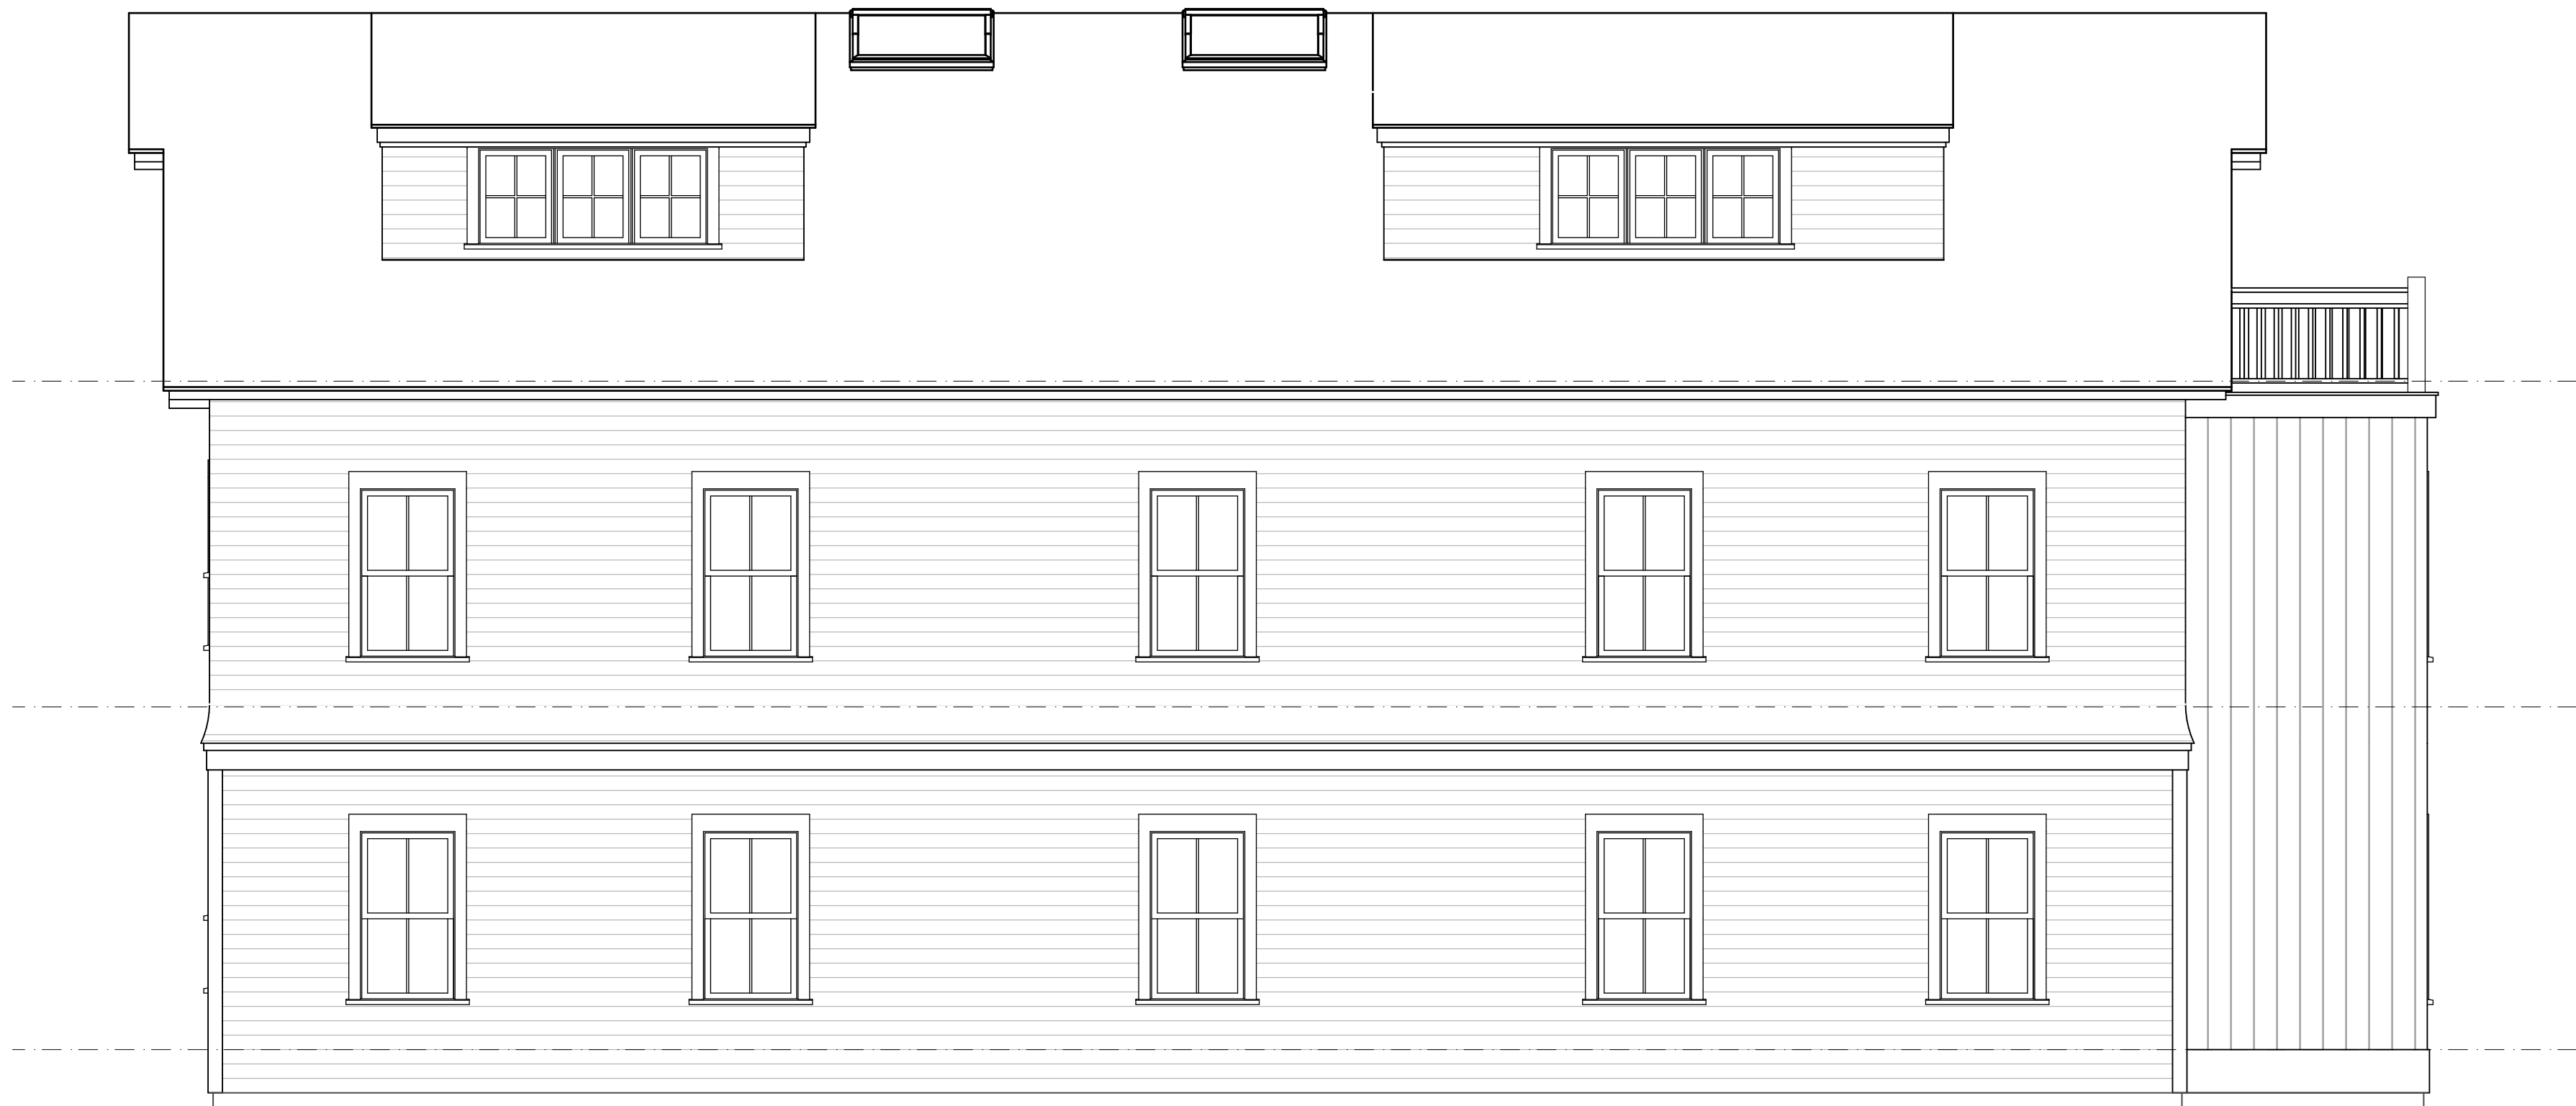

SOUTH ELEVATION


SCALE: 1/4" = 1'-0"




WEST ELEVATION

SCALE: 1/4" = 1'-0"

PERMIT SET
NOT FOR CONSTRUCTION

 

sullivan o'connor architects
 P.O. Box 989 Oak Bluffs, MA 02557
 Ph: 508 439 0500/fac: 508 439 1121
 www.sullivanconnorarchitects.com

 

223 UPPER MAIN ST. - OFFICES
 223 UPPER MAIN ST., EDGARTOWN MA
 SHEET TITLE: EXTERIOR ELEVATIONS

DRAWN BY: AAJ/MO'C

DATE: 02-11-11

MAP/PARCEL: 20A-95

JOB #: 10U01

DRAWING #:

A-03