


**FIRST FLOOR PLAN**

SCALE: 1/4" = 1'-0"

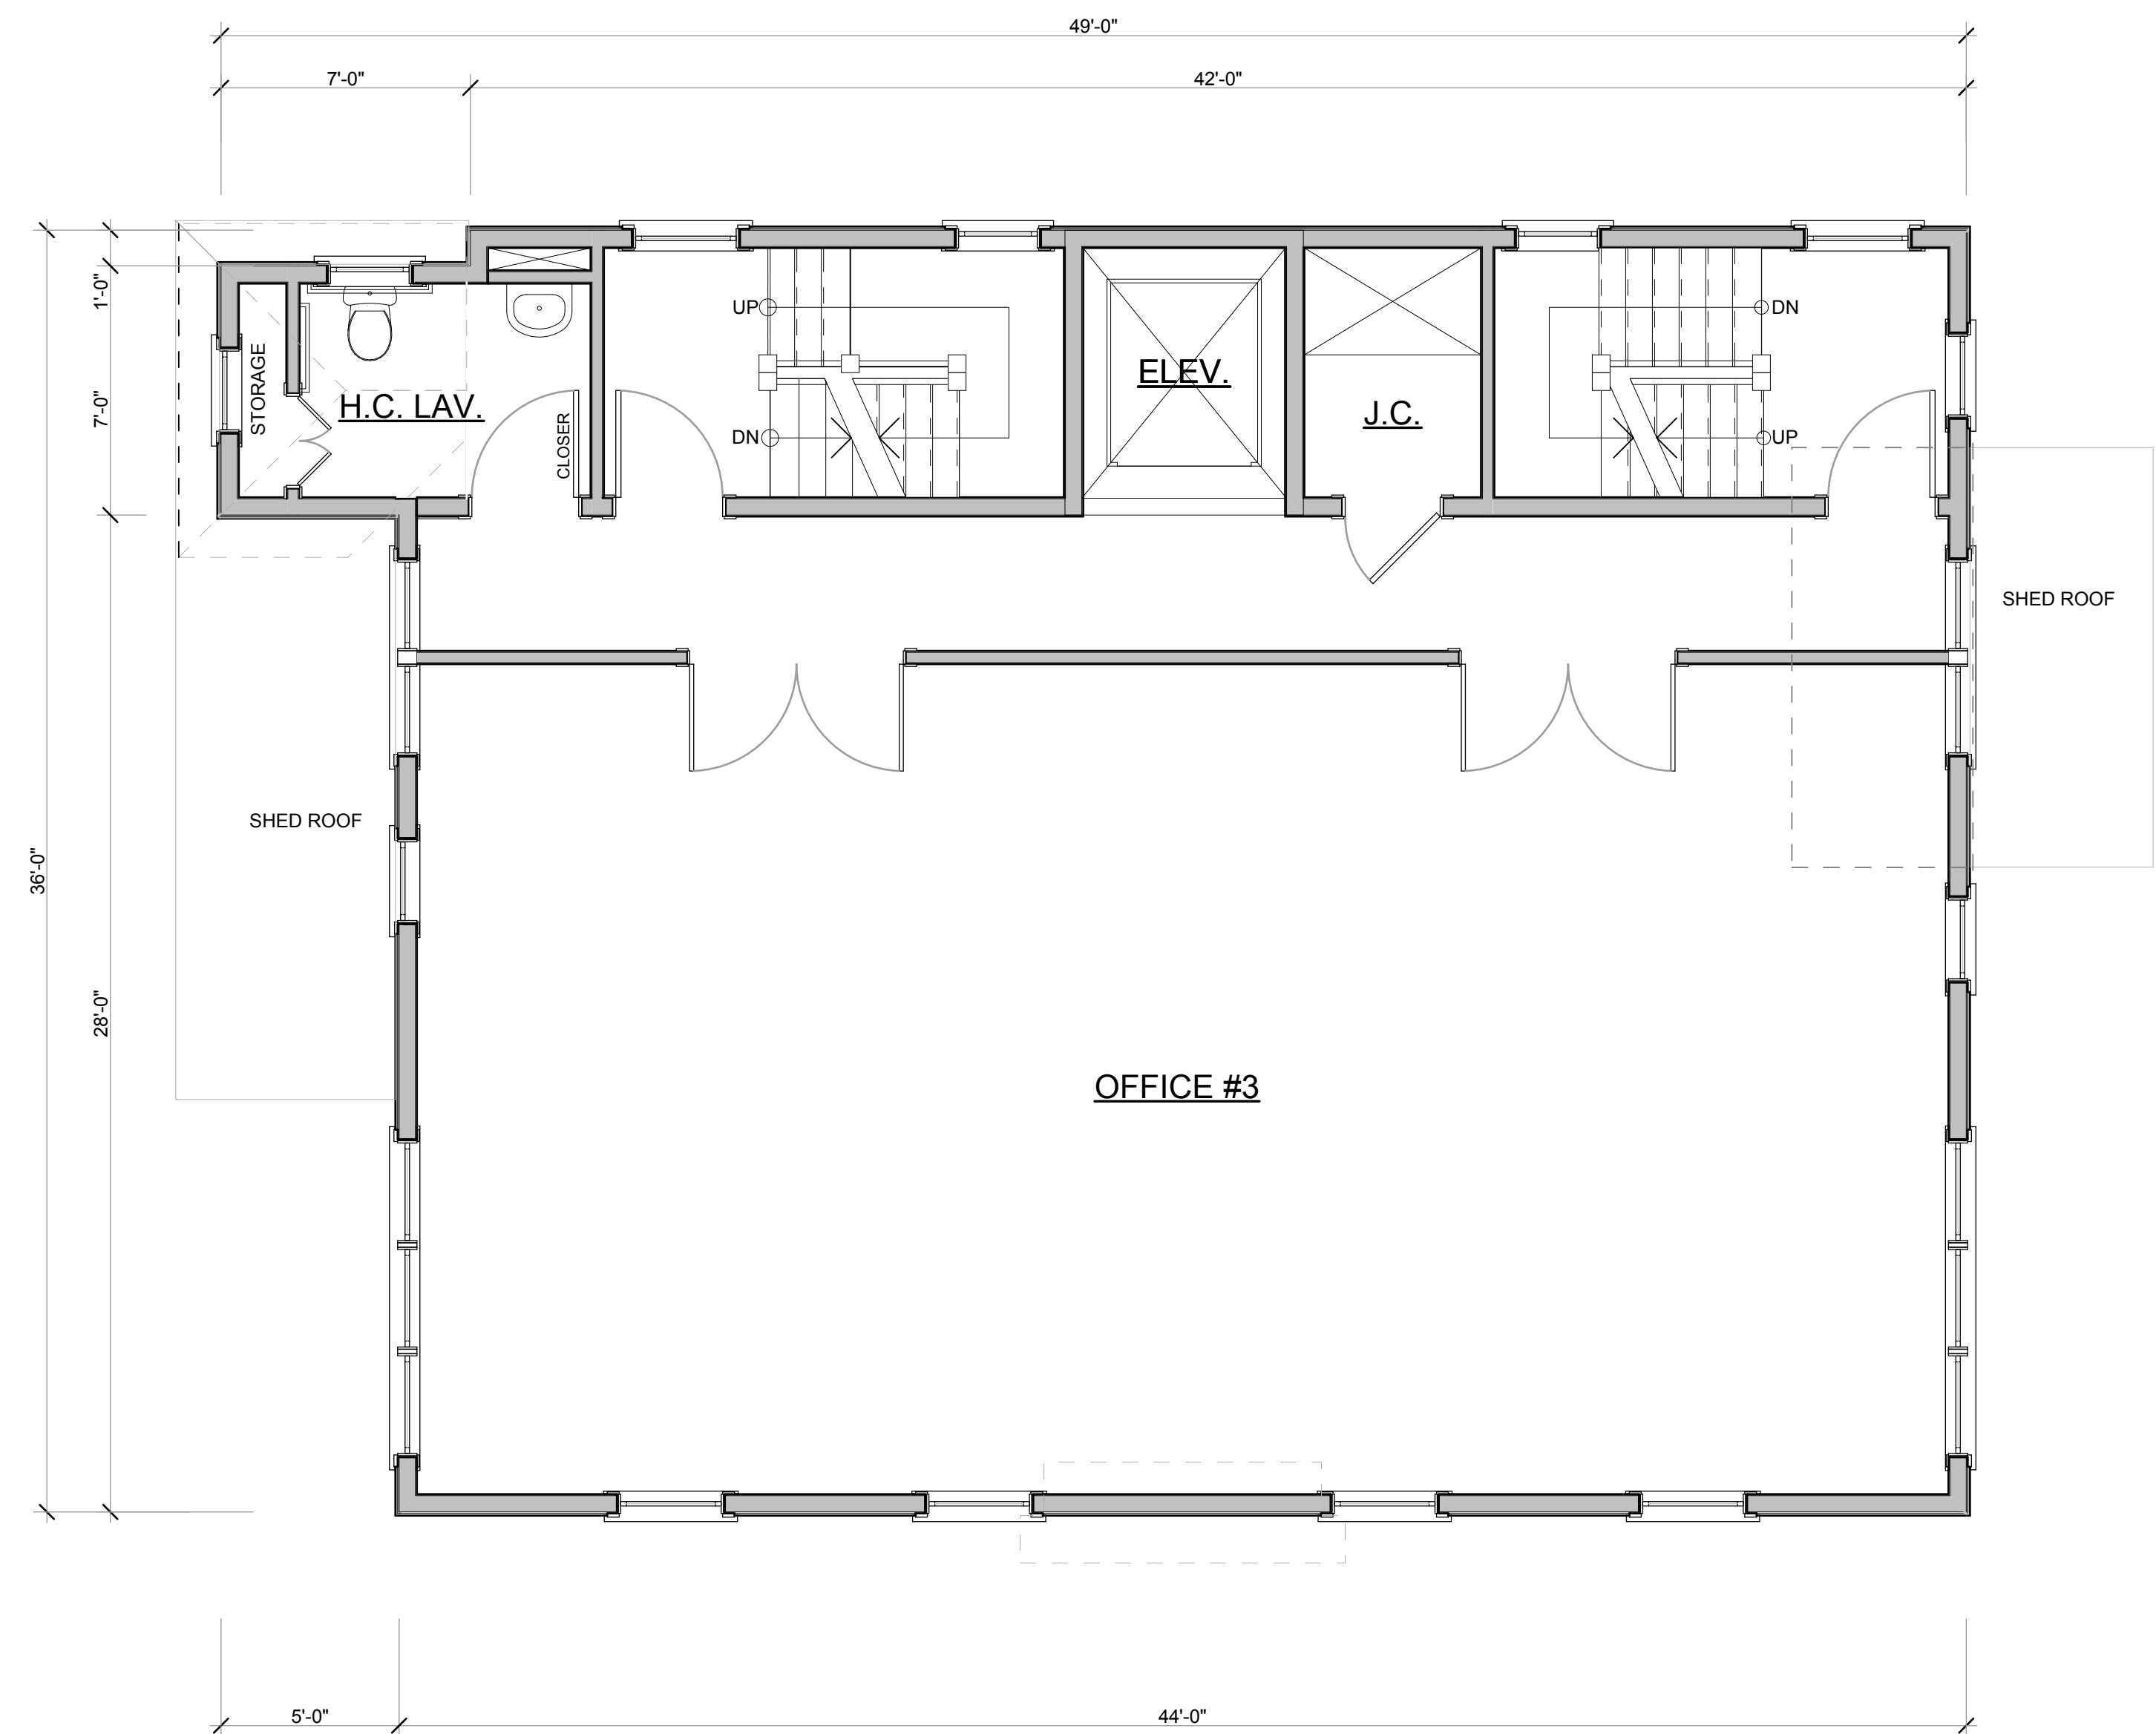


**SECOND FLOOR PLAN**

SCALE: 1/4" = 1'-0"


SHEET INDEX	
ID	NAME
A-01	FIRST AND SECOND FLOOR PLANS
A-02	THIRD FLOOR AND FOUNDATION PLAN
A-03	EXTERIOR ELEVATIONS

PERMIT SET  
NOT FOR CONSTRUCTION

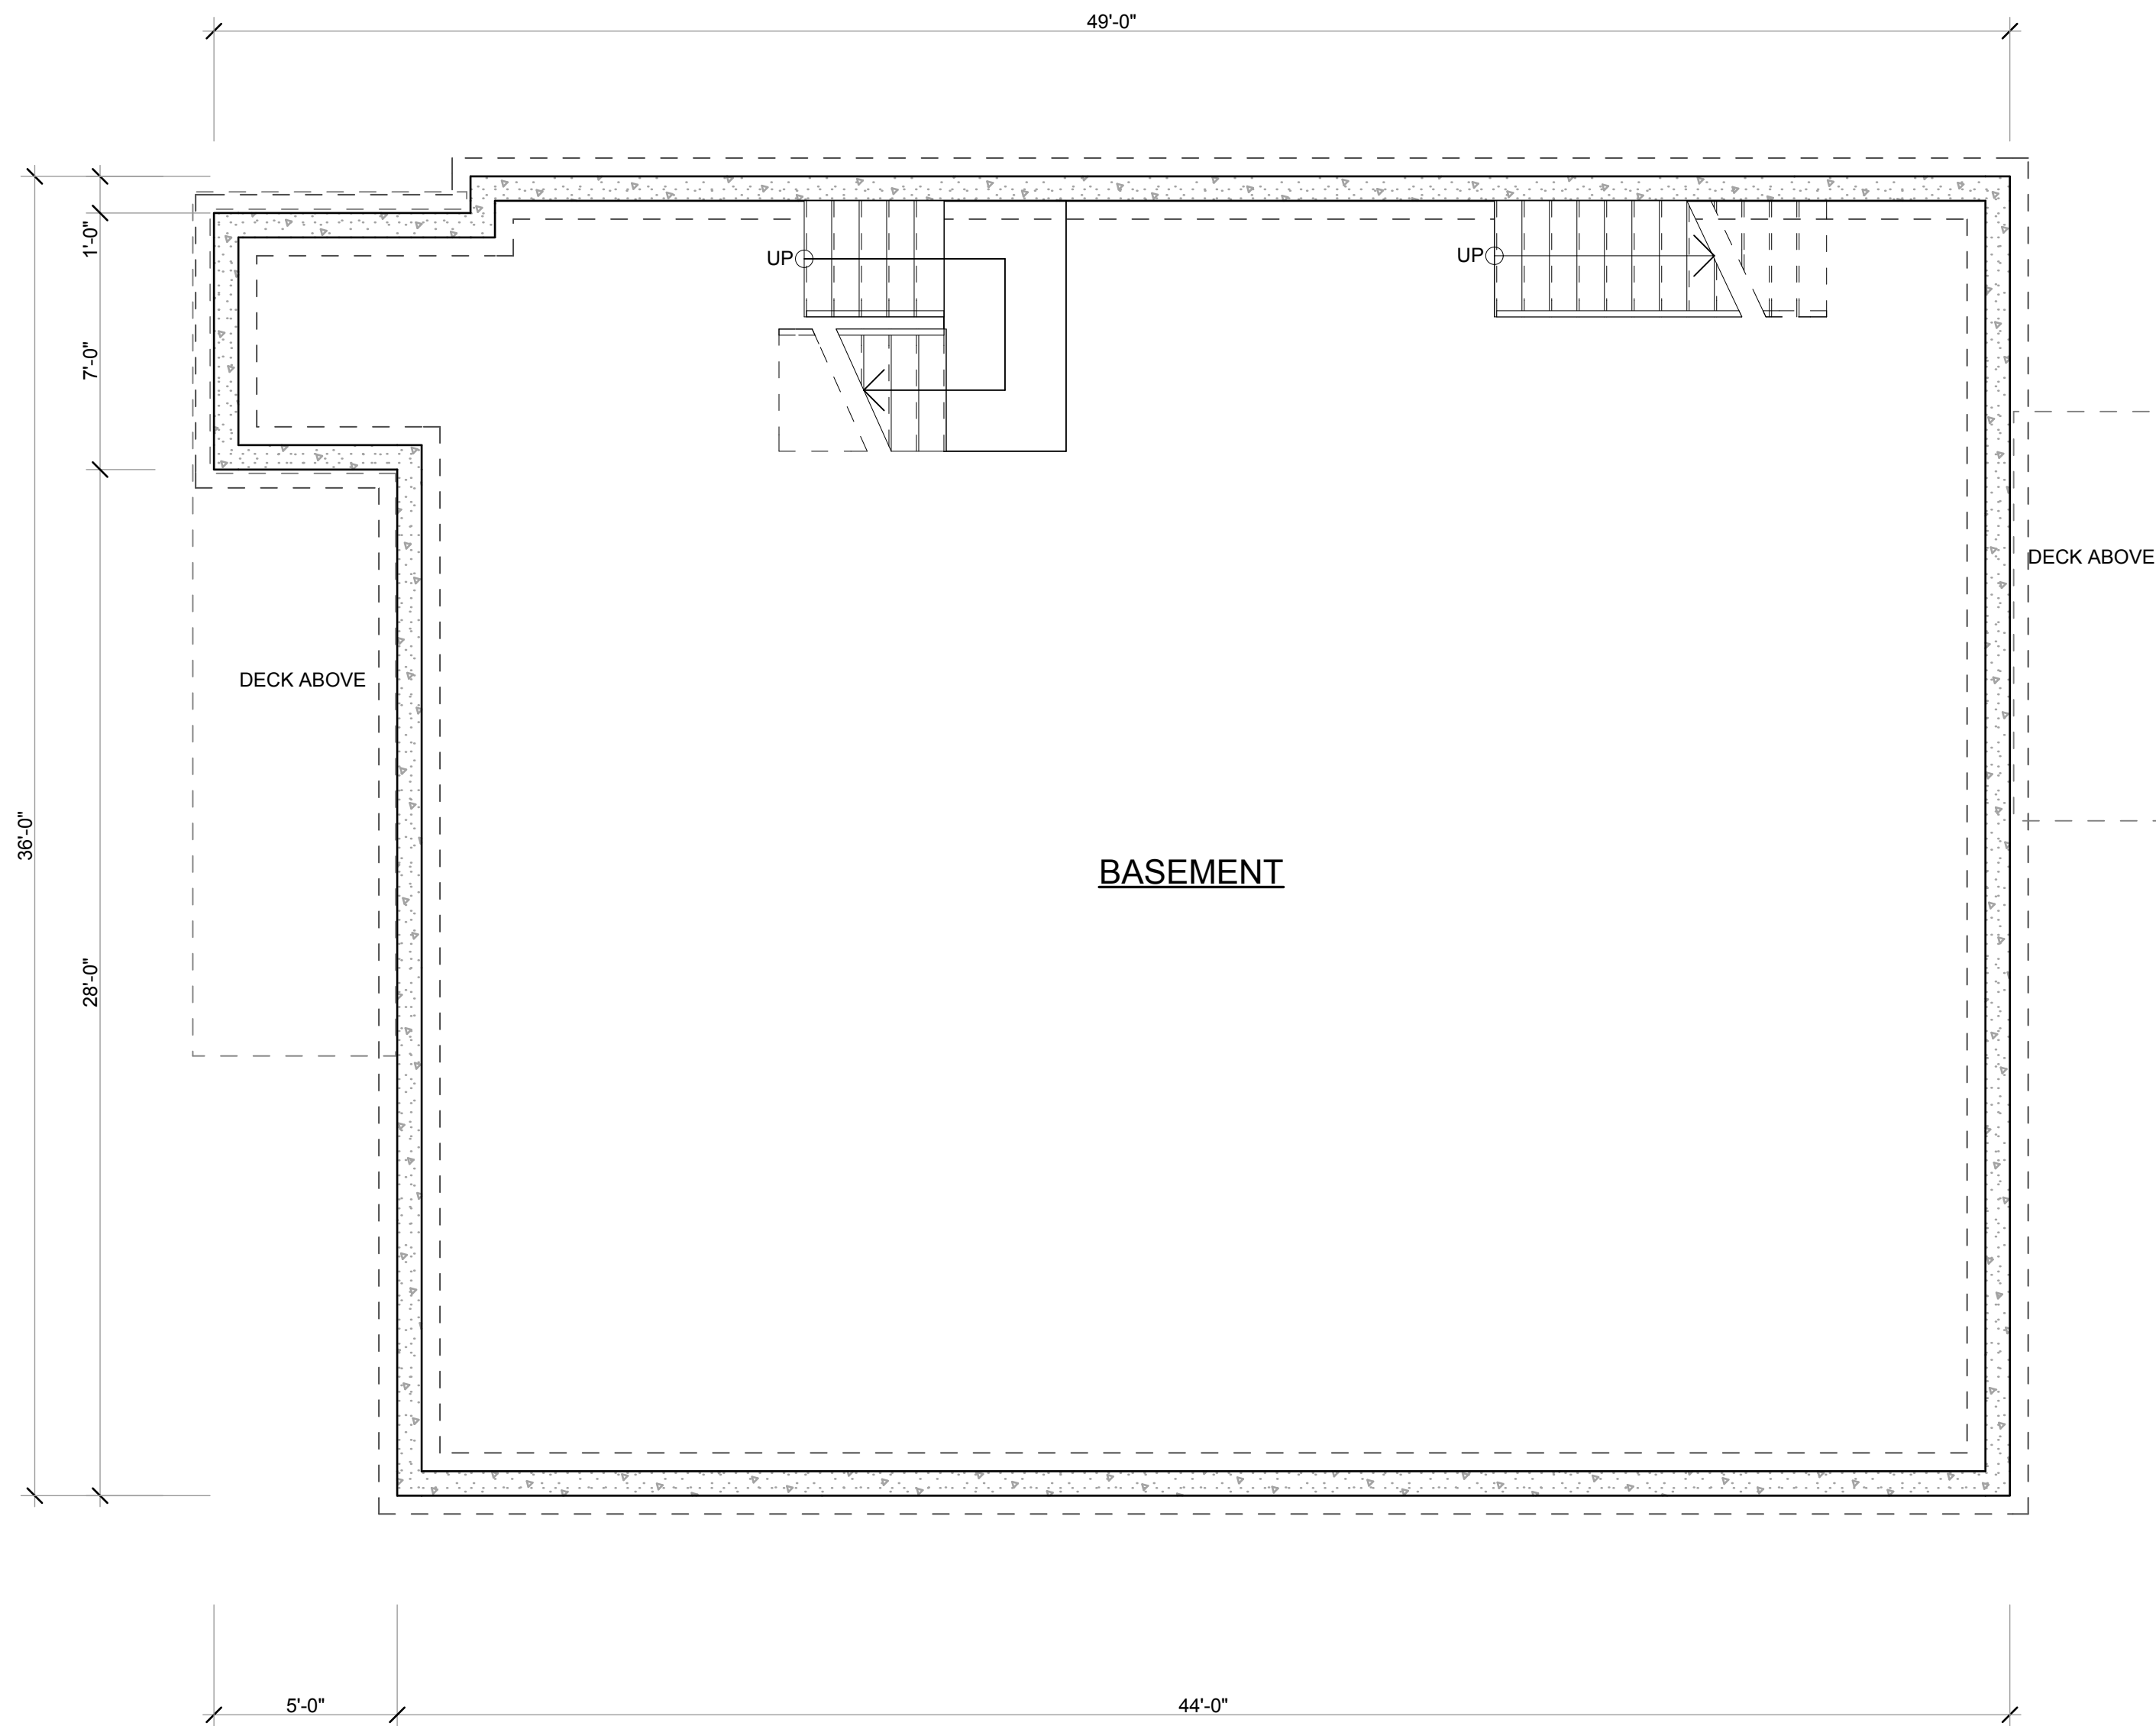

**FOUNDATION PLAN**

SCALE: 1/4" = 1'-0"

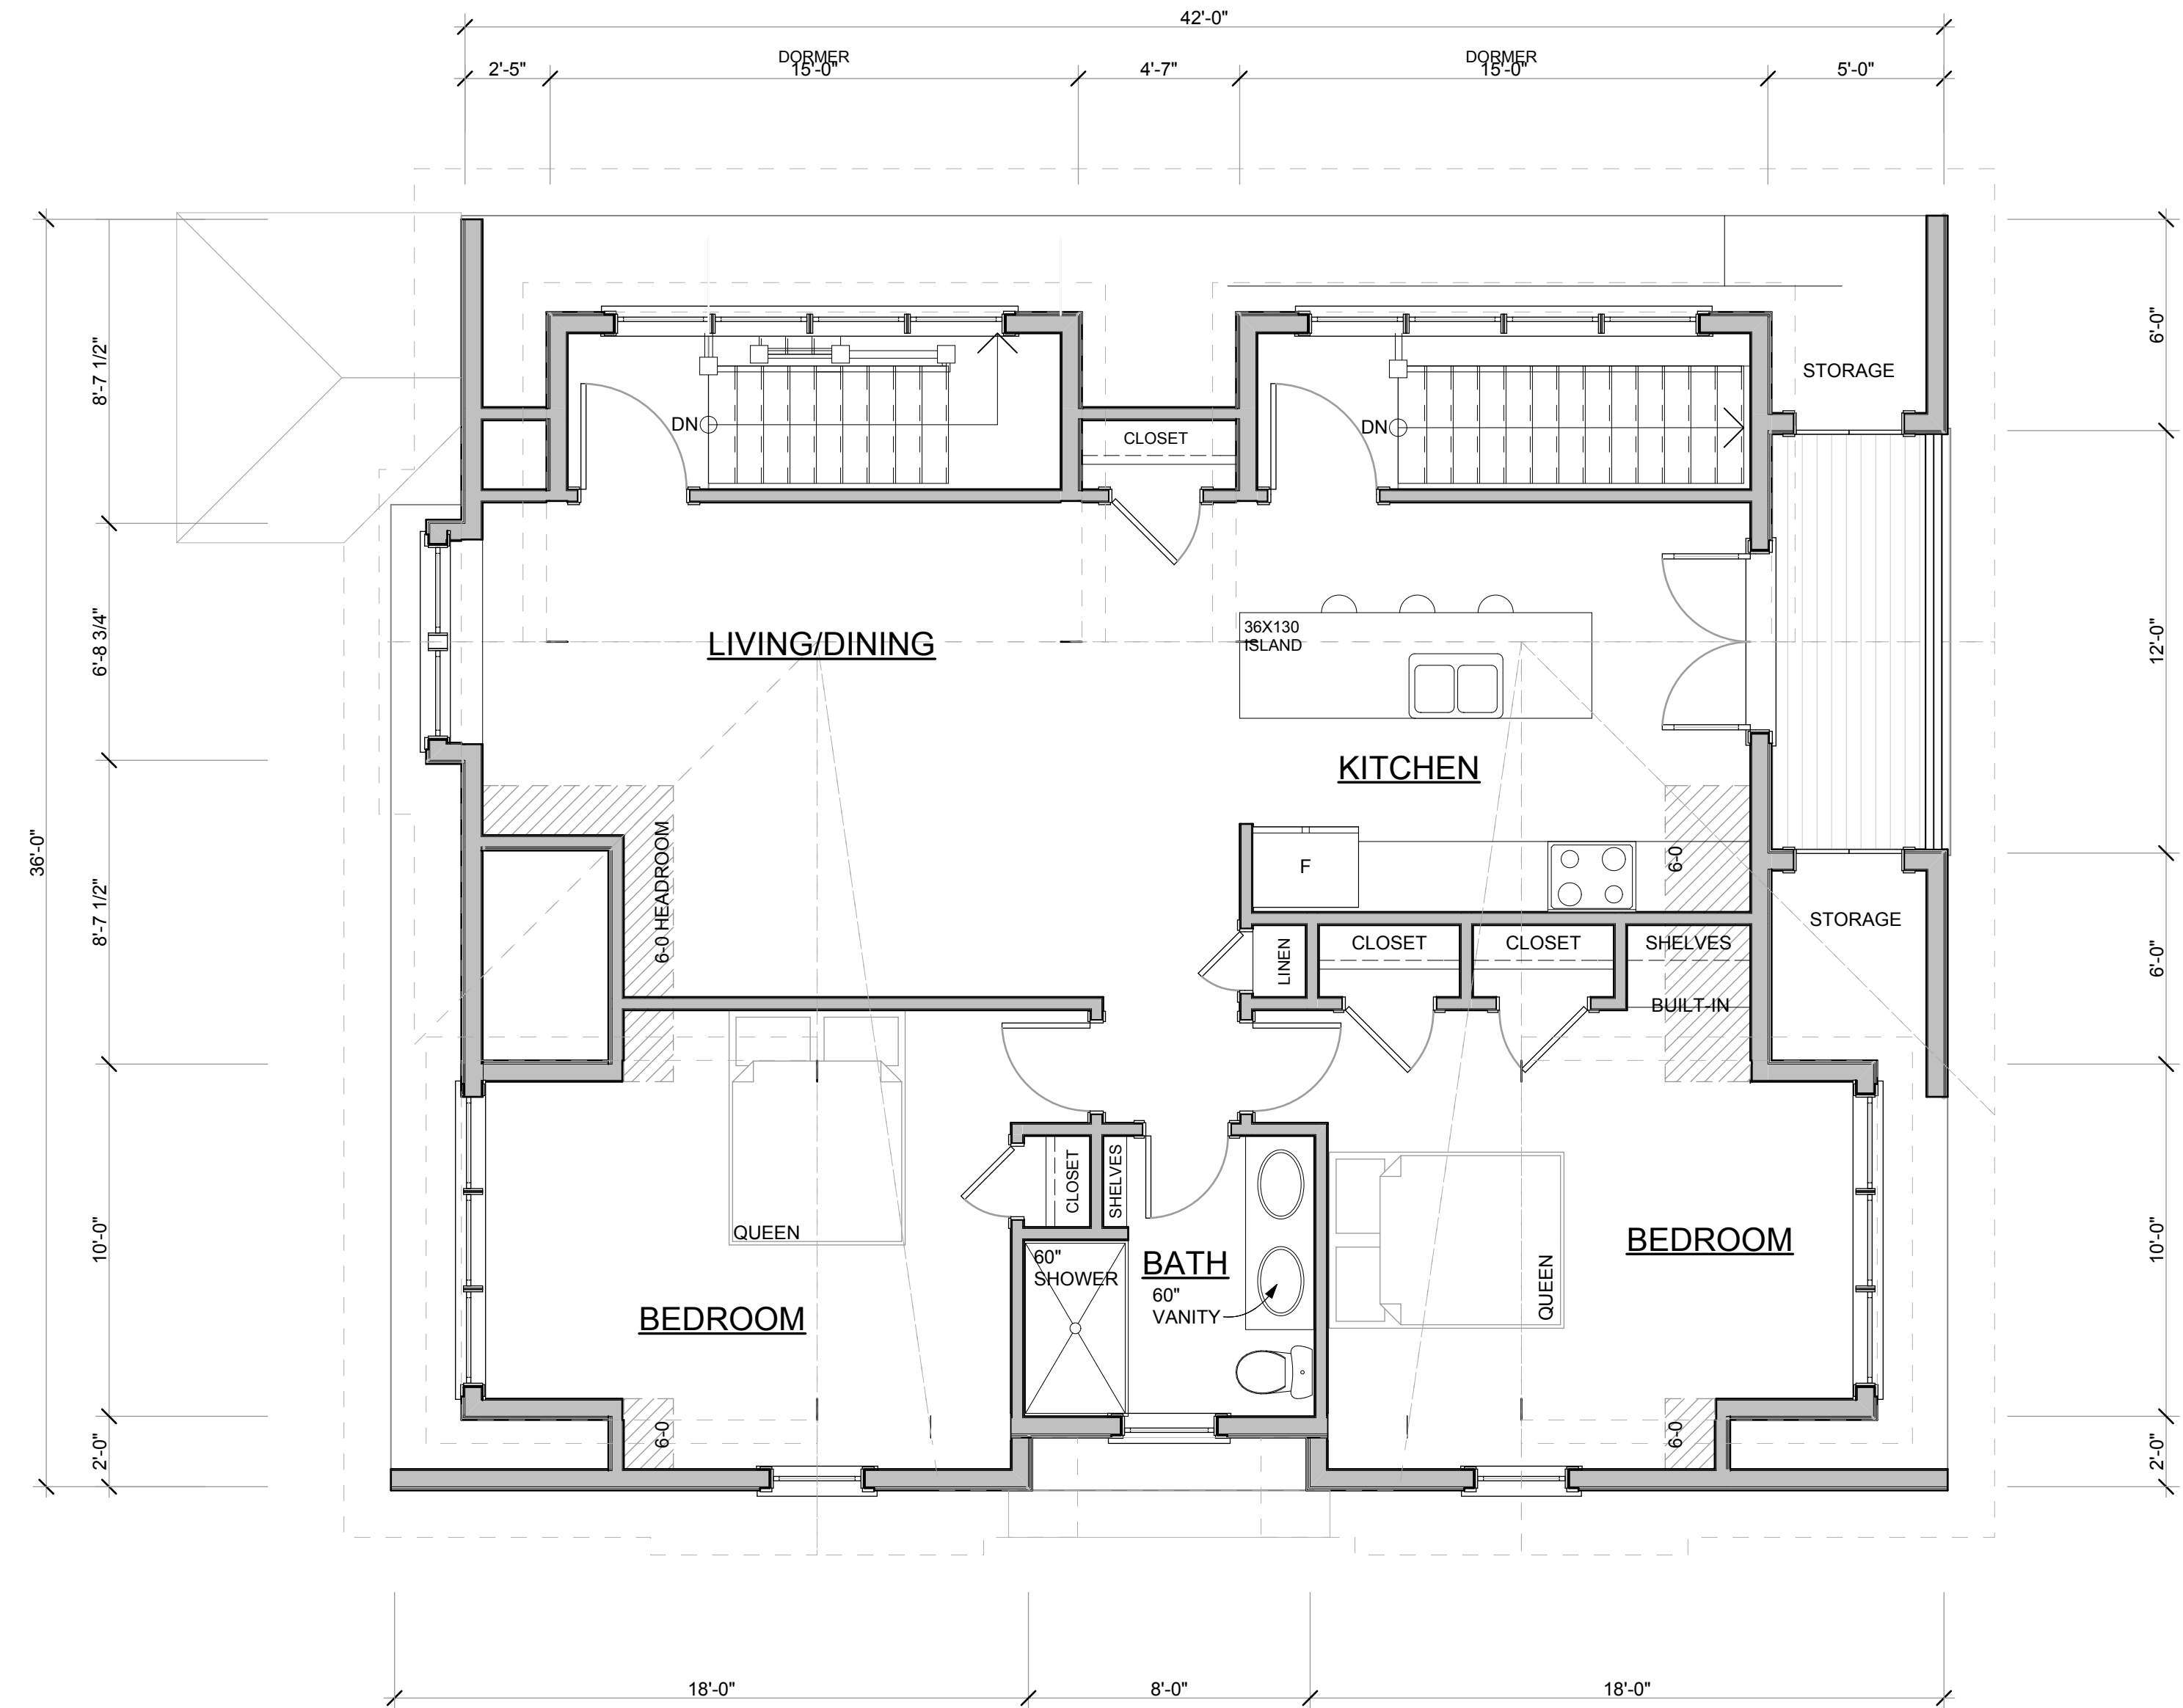

**THIRD FLOOR PLAN**

SCALE: 1/4" = 1'-0"

PERMIT SET  
 NOT FOR CONSTRUCTION



**NORTH ELEVATION**

SCALE: 1/4" = 1'-0"



**EAST ELEVATION**

SCALE: 1/4" = 1'-0"



**SOUTH ELEVATION**

SCALE: 1/4" = 1'-0"



**WEST ELEVATION**

SCALE: 1/4" = 1'-0"

PERMIT SET  
NOT FOR CONSTRUCTION