


BASEMENT PLAN


SCALE: 1/4" = 1'-0"

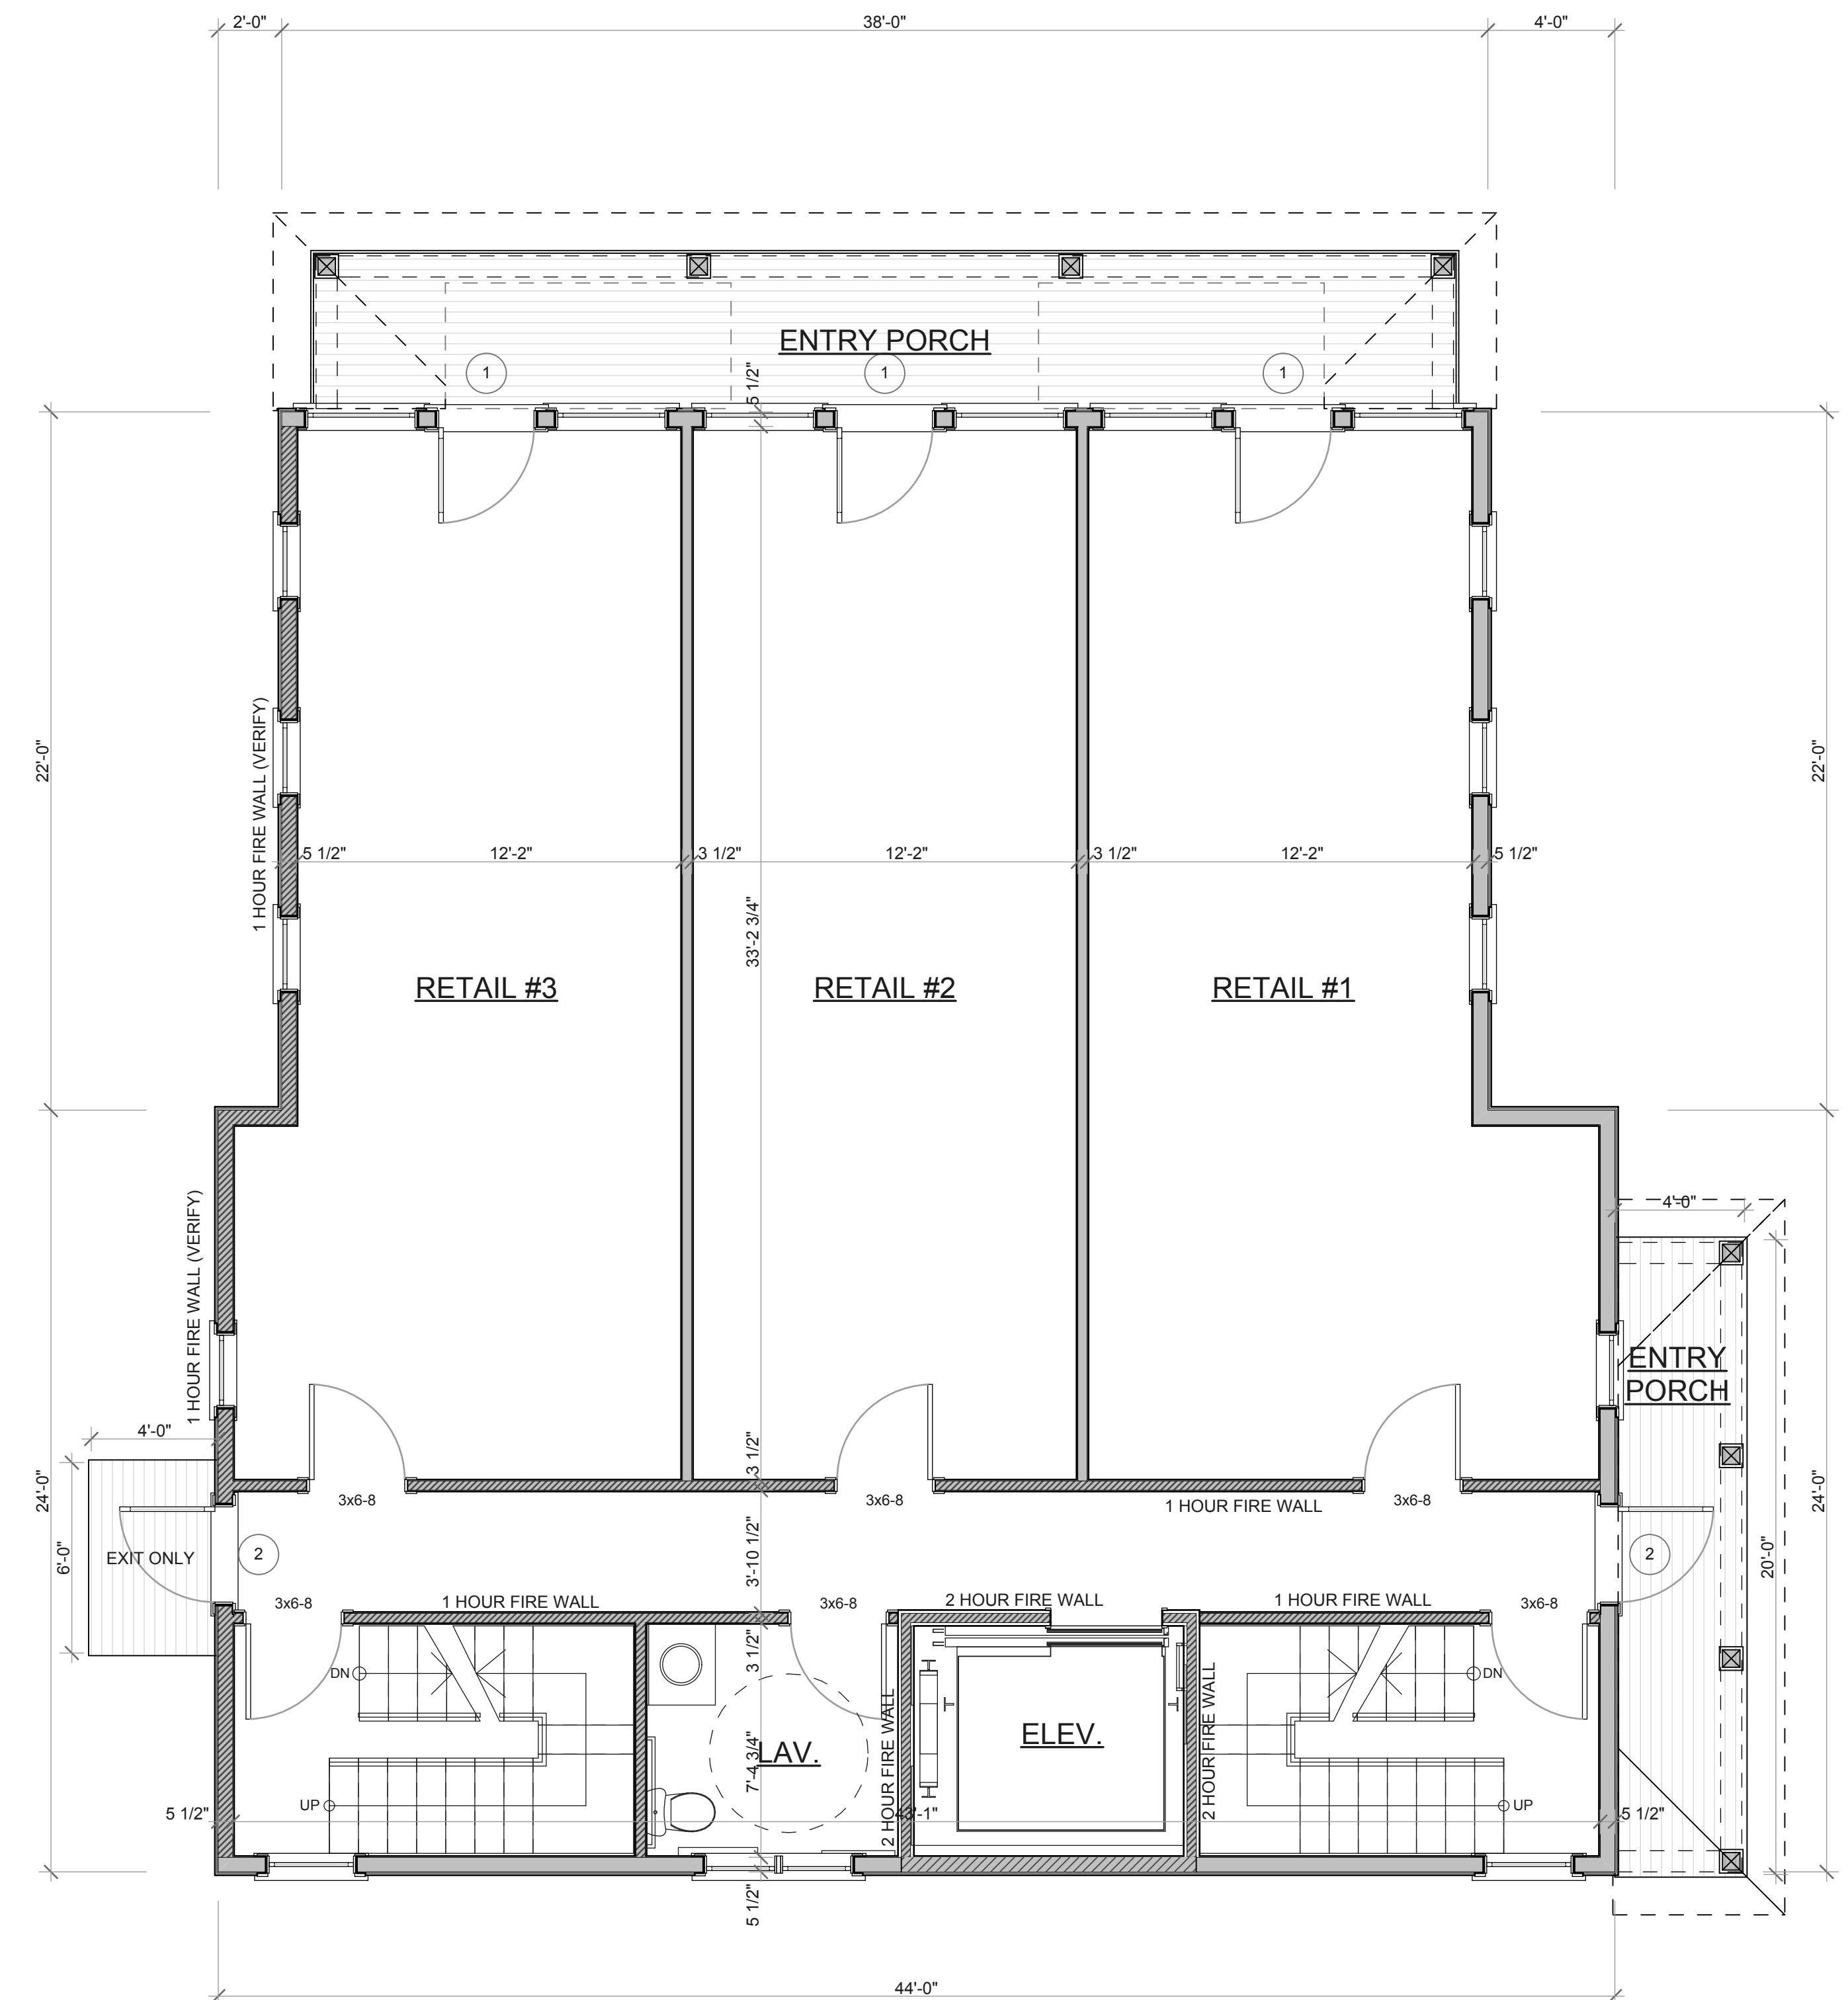

FIRST FLOOR PLAN


SCALE: 1/4" = 1'-0"

PERMIT SET
NOT FOR CONSTRUCTION

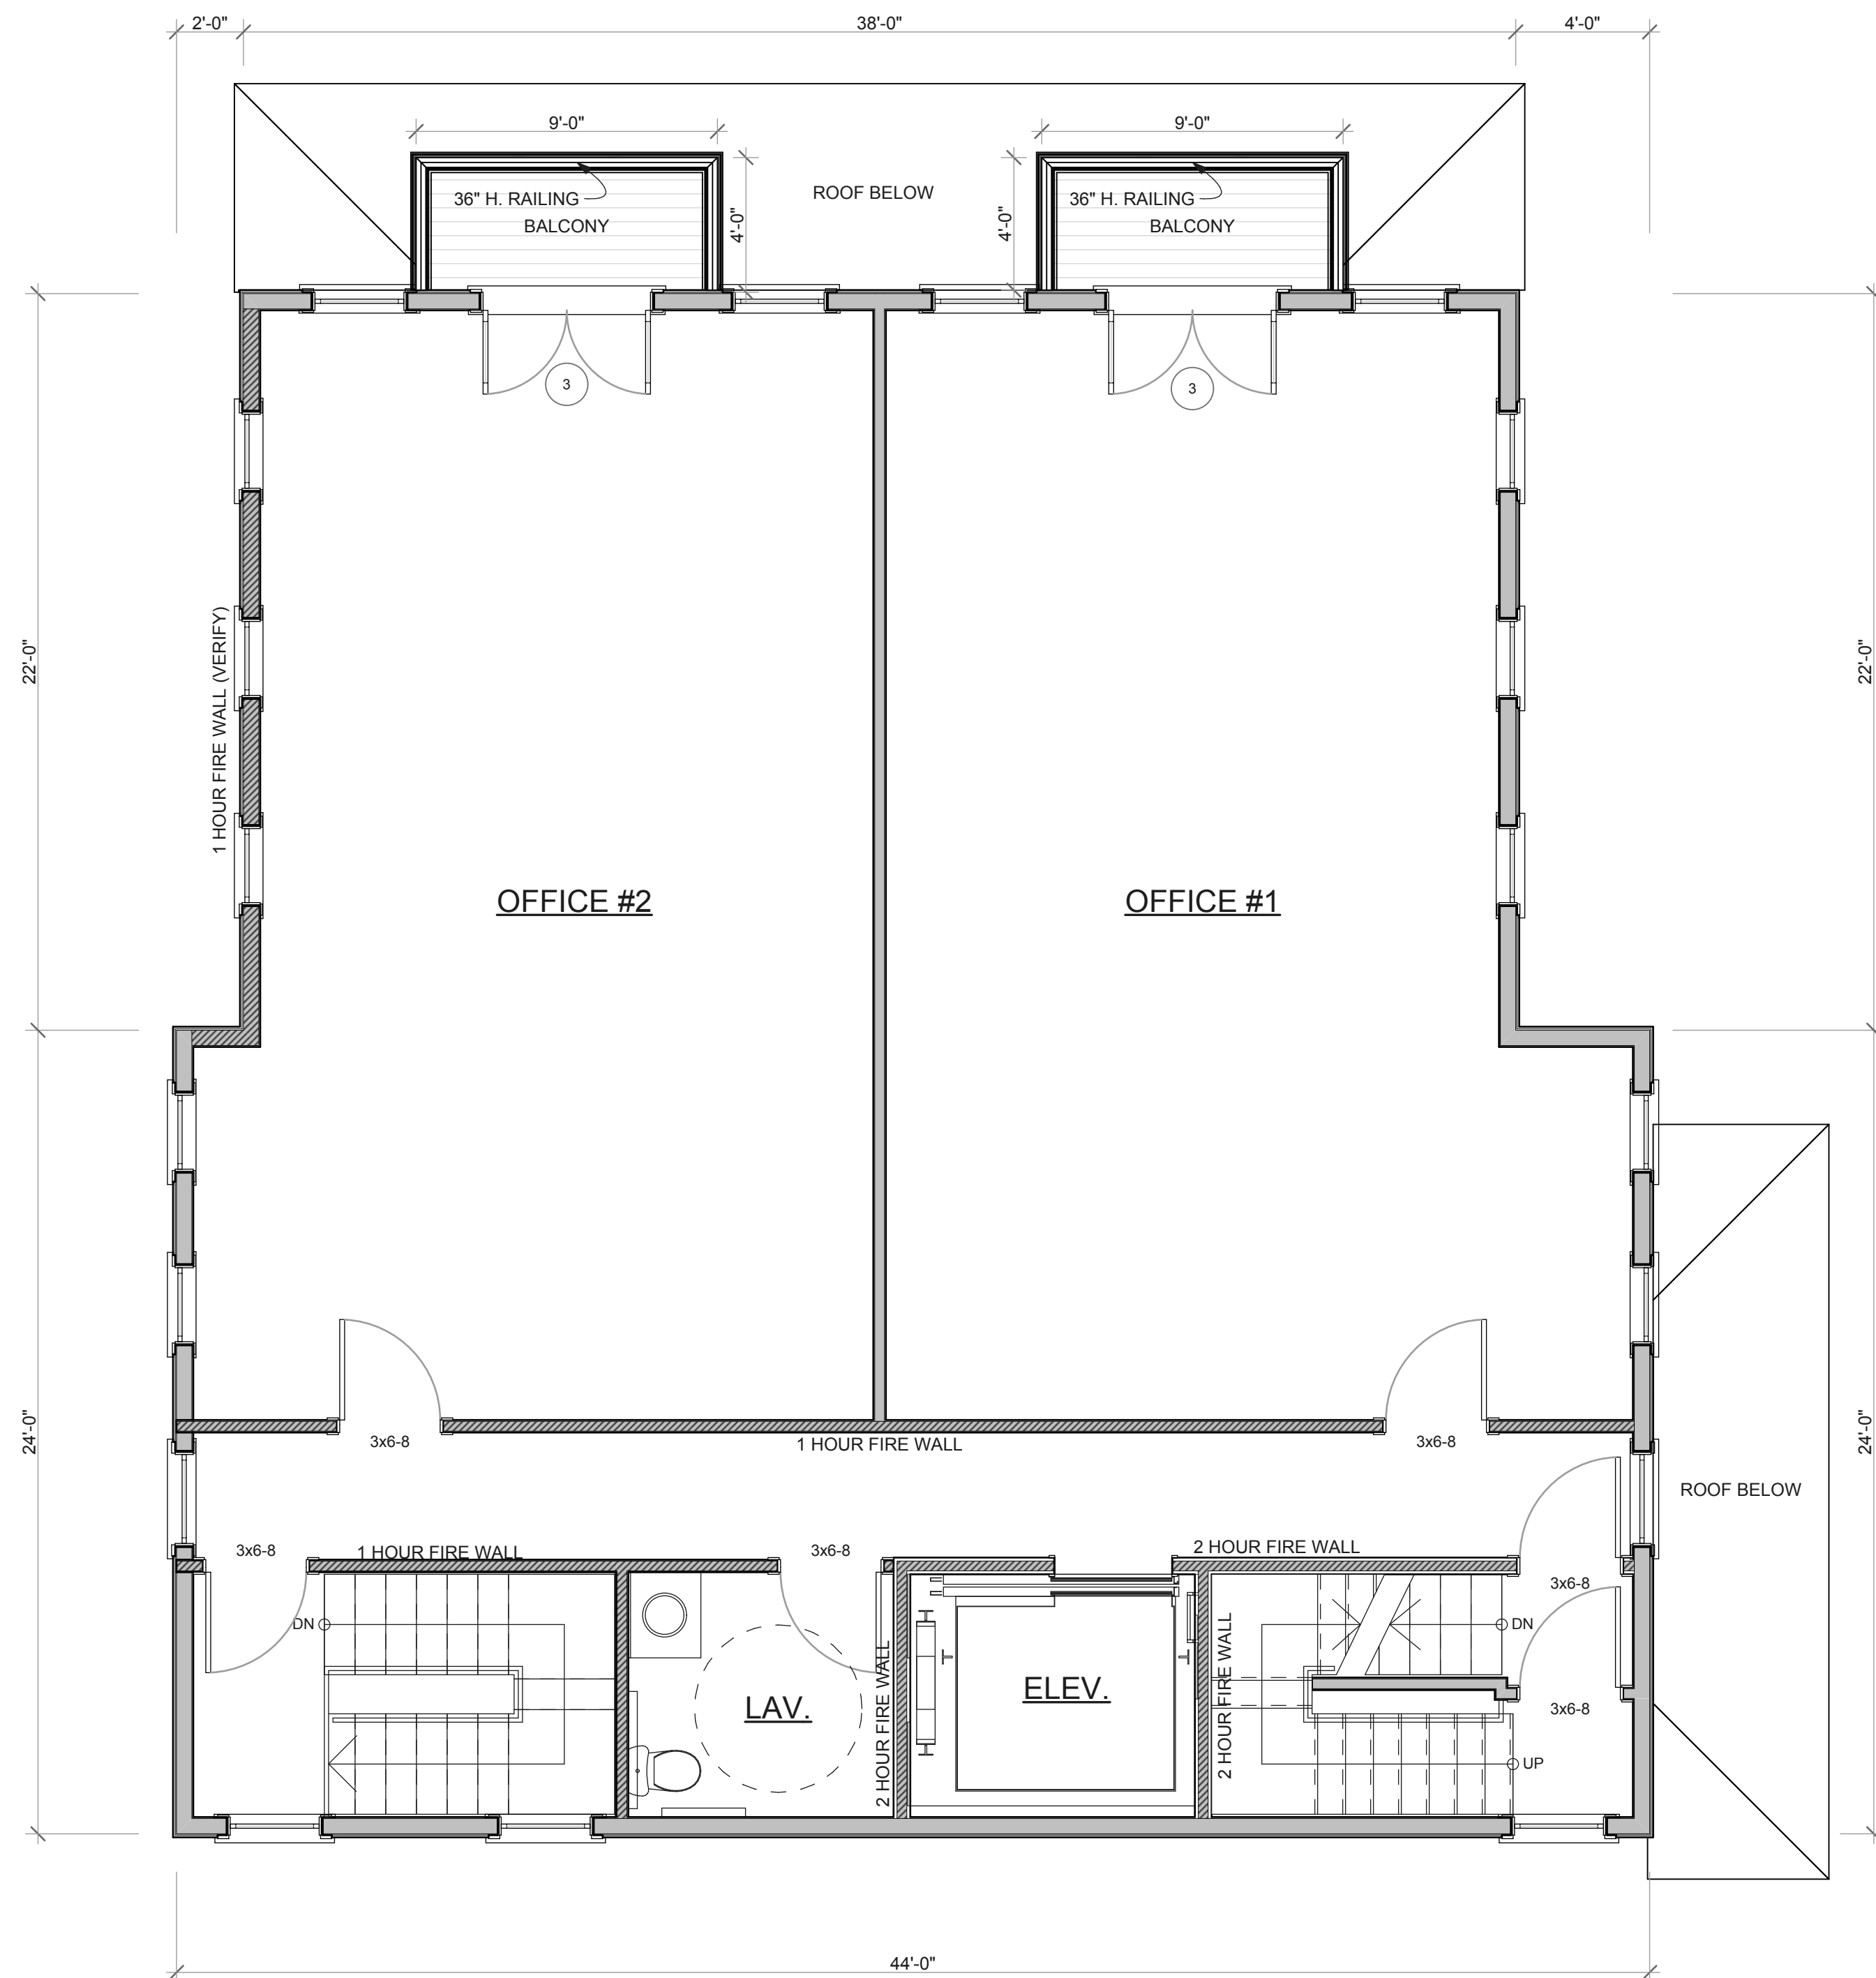

SECOND FLOOR PLAN

SCALE: 1/4" = 1'-0"

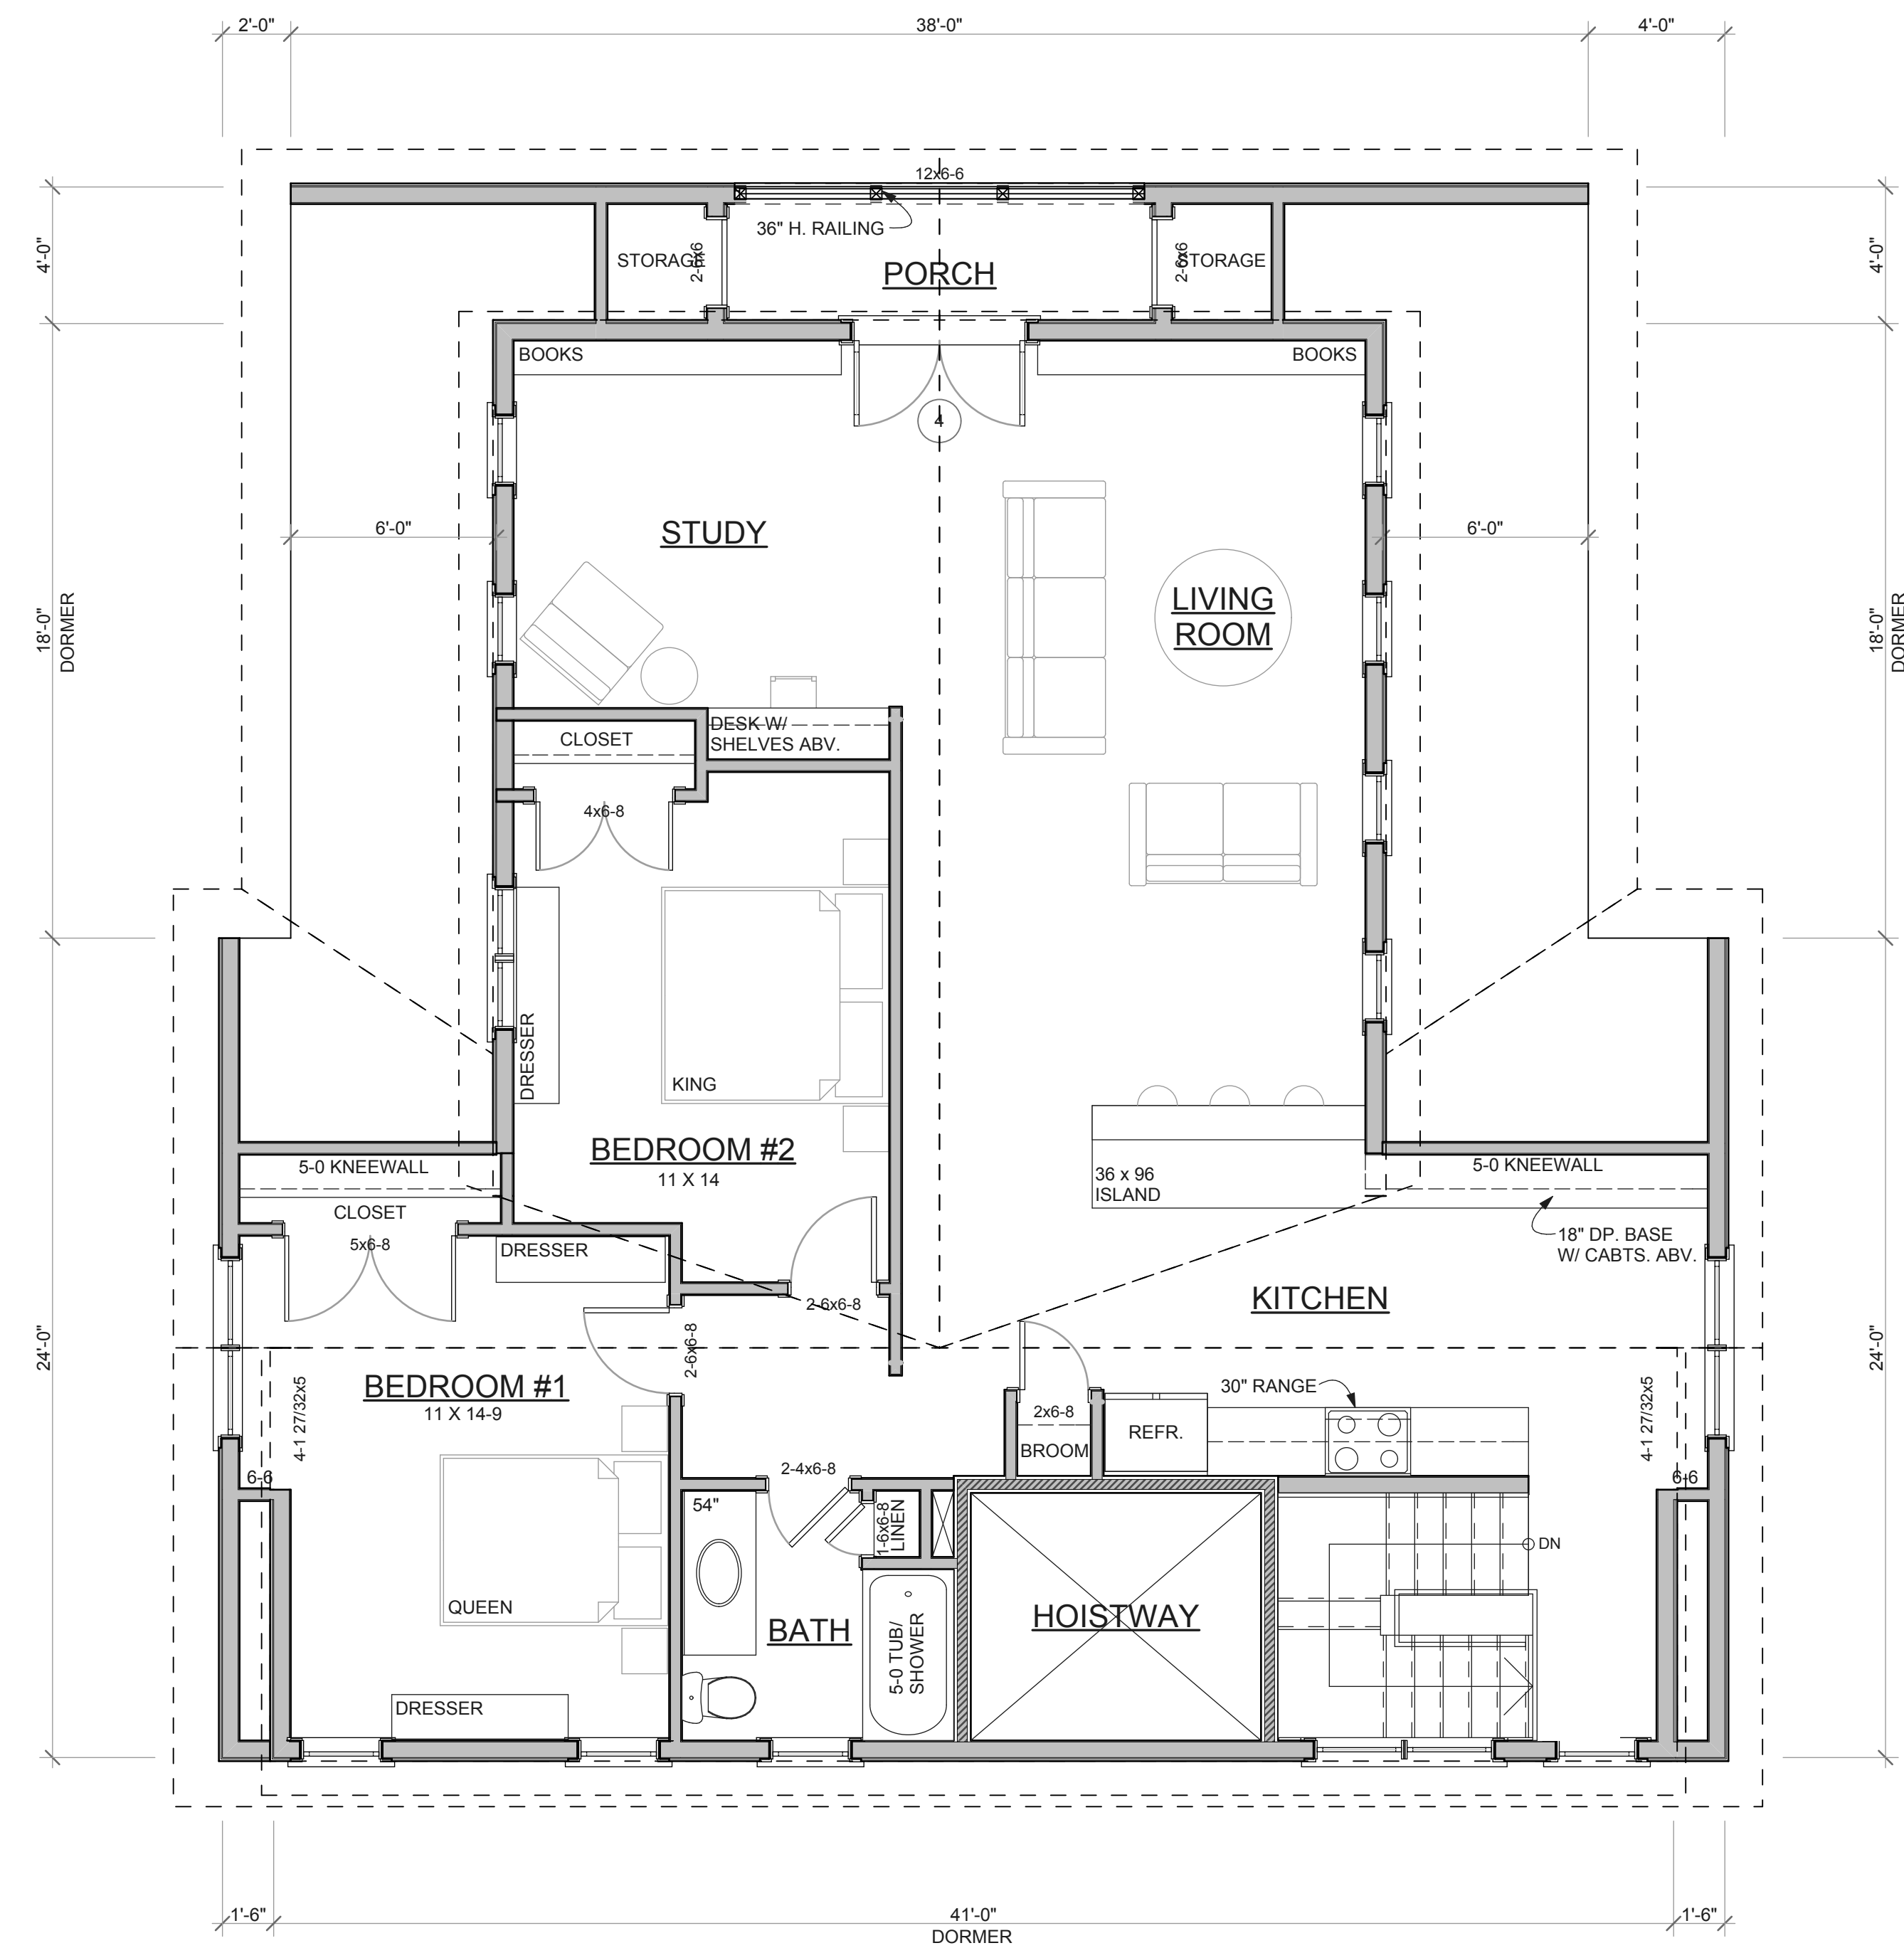

THIRD FLOOR PLAN

SCALE: 1/4" = 1'-0"

PERMIT SET
NOT FOR CONSTRUCTION



NORTH ELEVATION

SCALE: 1/4" = 1'-0"



EAST ELEVATION

SCALE: 1/4" = 1'-0"



SOUTH ELEVATION

SCALE: 1/4" = 1'-0"



WEST ELEVATION

SCALE: 1/4" = 1'-0"

DRAWN BY:

MH/mo'c/AJ

DATE:

07-02-12

MAP/PARCEL:

20A-95

JOB #:

12L01

DRAWING #:

A-03

NOT FOR CONSTRUCTION