



**FIRST FLOOR PLAN**

SCALE: 1/4" = 1'-0"

PERMIT SET  
NOT FOR CONSTRUCTION

 

**sullivan o'connor architects**  
 P.O. Box 989 Oak Bluffs, MA 02557  
 Ph: 508 439 0500/fac: 508 439 1121  
 www.sullivanconnorarchitects.com

 

**284 UPPER MAIN STREET  
 EDGARTOWN MA  
 SHEET TITLE: FIRST FLOOR PLAN**

DRAWN BY:

MH/mo'c/AJ

DATE:

05/15/12

MAP/PARCEL:

20A-95


JOB #:

12L01

DRAWING #:

**A-01**




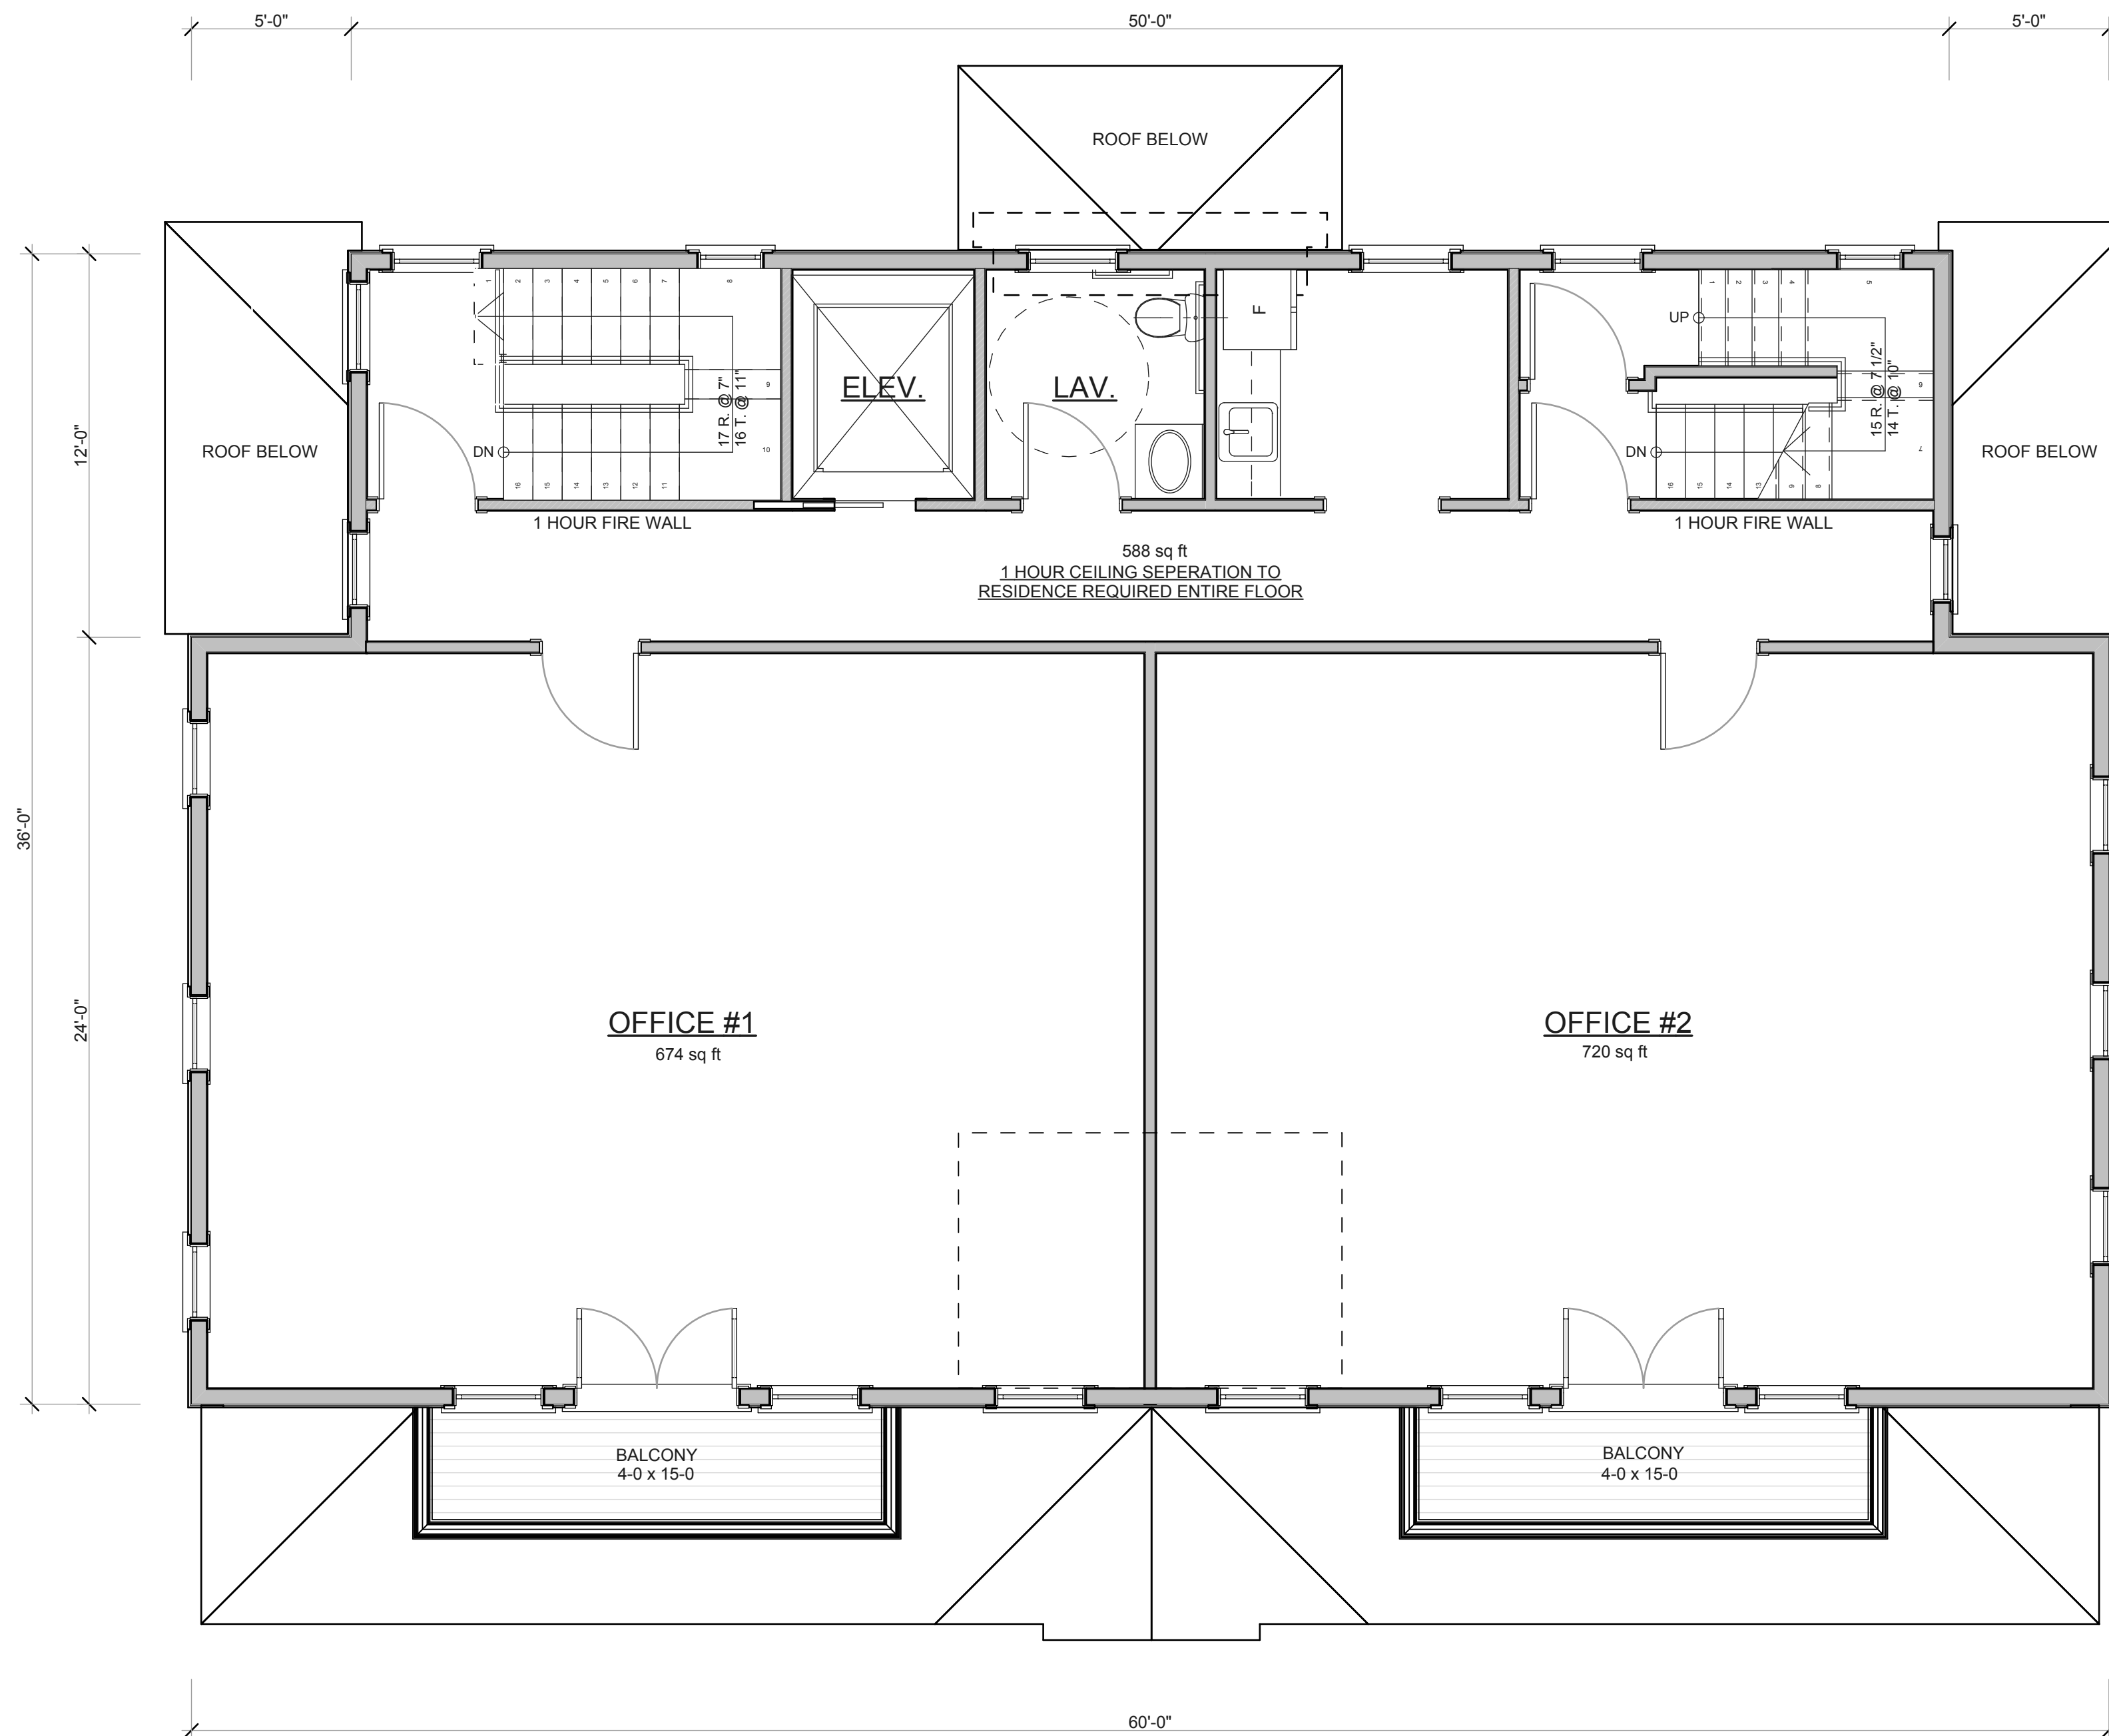


**SECOND FLOOR PLAN**

SCALE: 1/4" = 1'-0"

PERMIT SET  
NOT FOR CONSTRUCTION

 

sullivan o'connor architects  
 P.O. box 989 oak bluffs, ma 02557  
 ph 508 433 0500/fac 508 433 1121  
 www.sullivanconnorarchitects.com

 

284 UPPER MAIN STREET  
 EDGARTOWN MA

SHEET TITLE:  
**SECOND FLOOR PLAN**

DRAWN BY:

MH/mo'c/AJ

DATE:

05/15/12

MAP/PARCEL:


20A-95

JOB #:

12L01

DRAWING #:


A-02

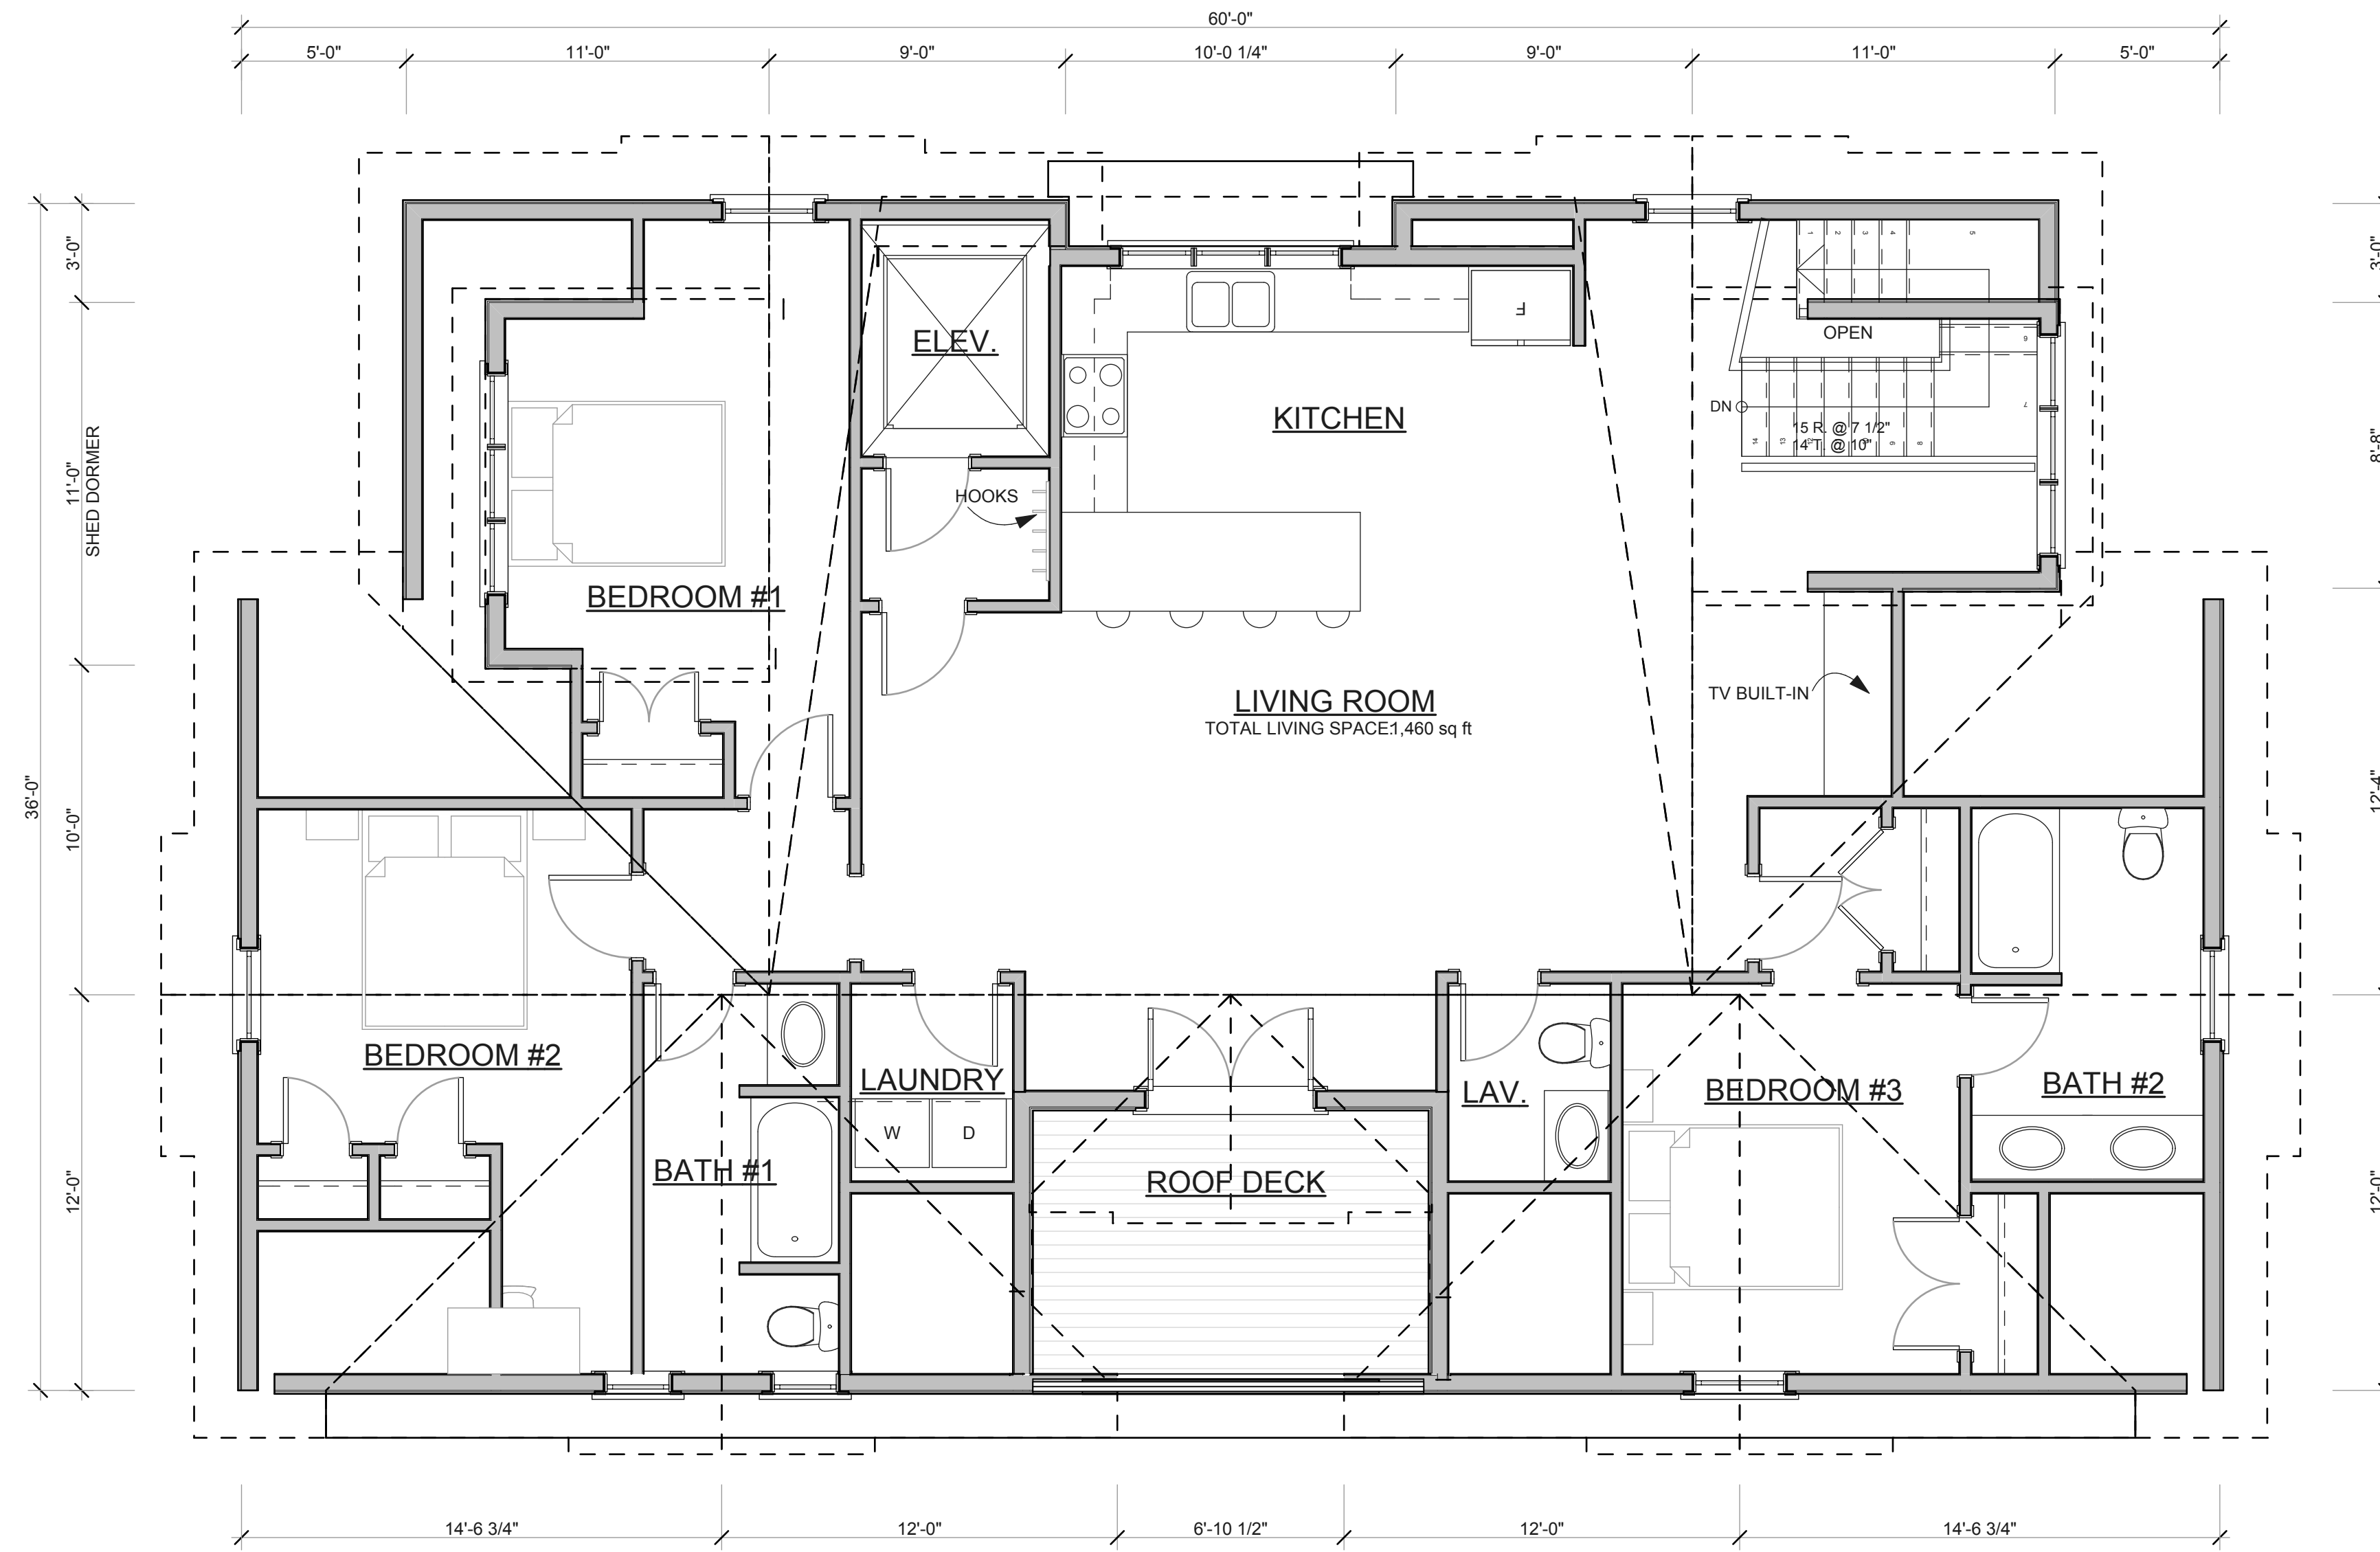

**THIRD FLOOR PLAN**

SCALE: 1/4" = 1'-0"

PERMIT SET  
 NOT FOR CONSTRUCTION

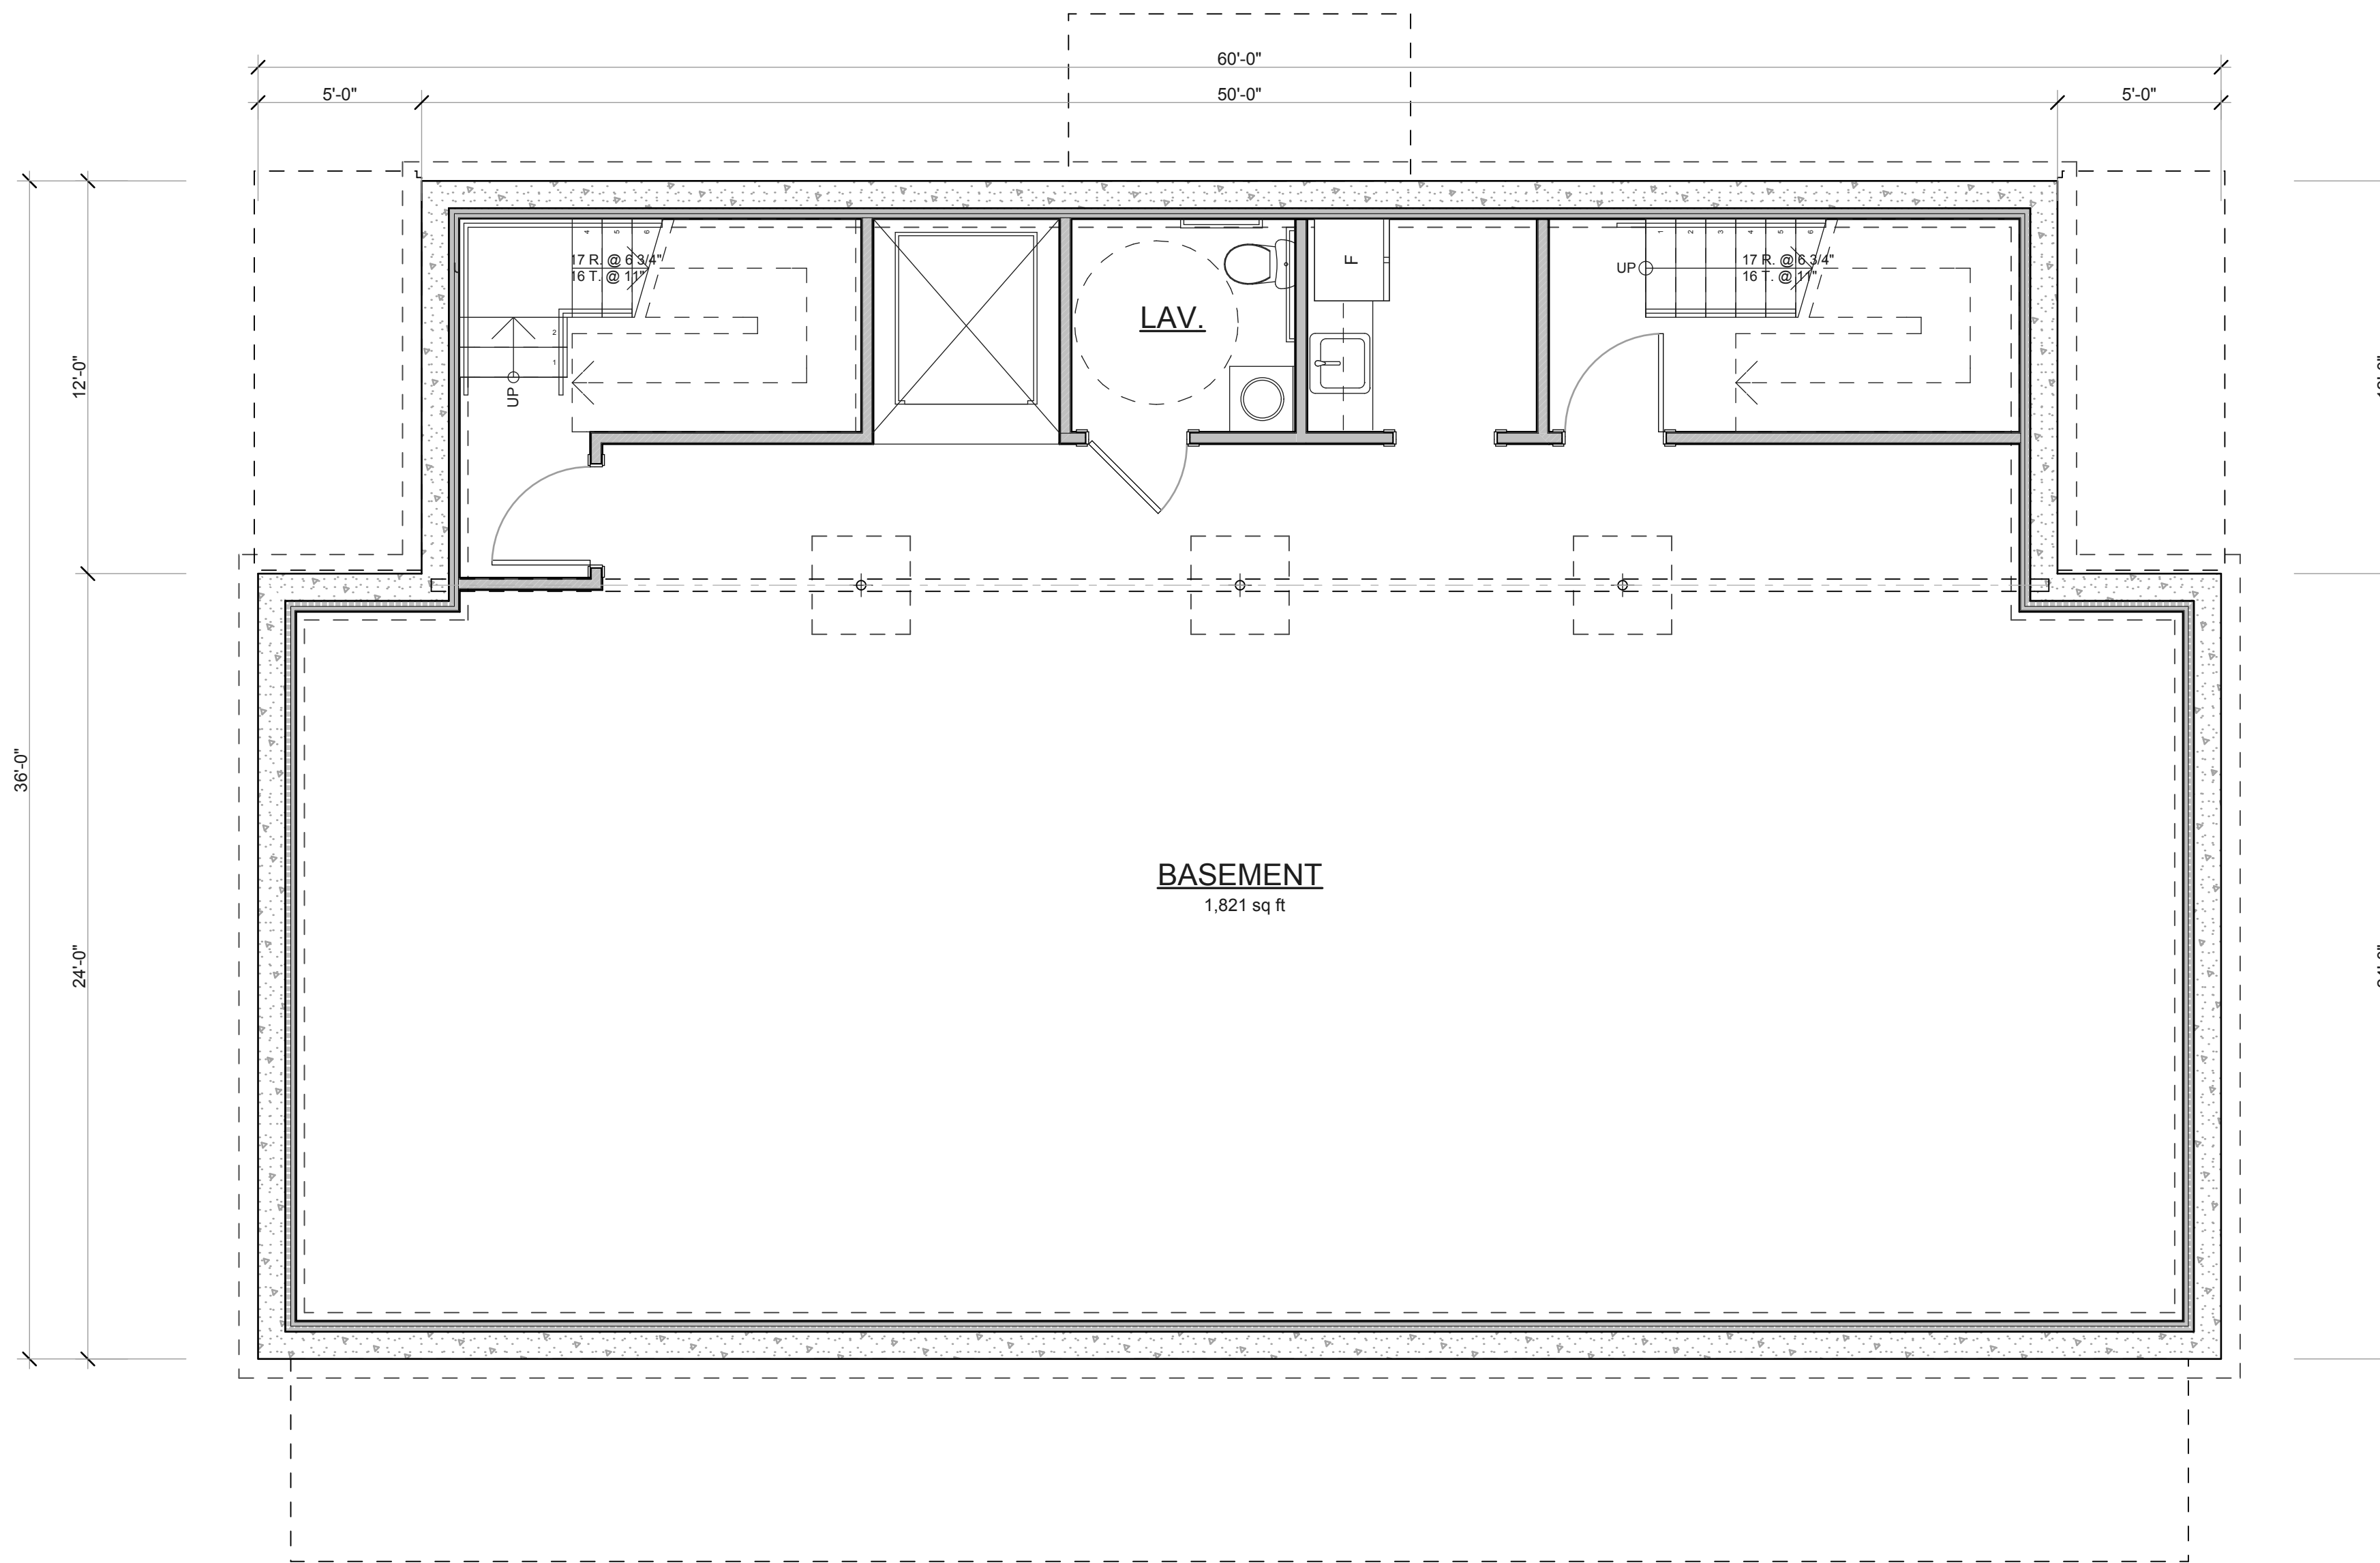

**BASEMENT PLAN**

SCALE: 1/4" = 1'-0"

PERMIT SET  
NOT FOR CONSTRUCTION

DRAWN BY:

MH/mo'c/AJ

DATE:

05/15/12

MAP/PARCEL:

20A-95

JOB #:

12L01

DRAWING #:

**A-04**





**EAST ELEVATION**

SCALE: 1/4" = 1'-0"



**NORTH ELEVATION**

SCALE: 1/4" = 1'-0"

PERMIT SET  
NOT FOR CONSTRUCTION

DRAWN BY:

MH/mo'c/AJ

DATE:

05/15/12

MAP/PARCEL:

20A-95

JOB #:

12L01

DRAWING #:

A-05



**WEST ELEVATION**

SCALE: 1/4" = 1'-0"



**SOUTH ELEVATION**

SCALE: 1/4" = 1'-0"

PERMIT SET  
NOT FOR CONSTRUCTION