




FIRST FLOOR PLAN

SCALE: 1/8" = 1'-0"


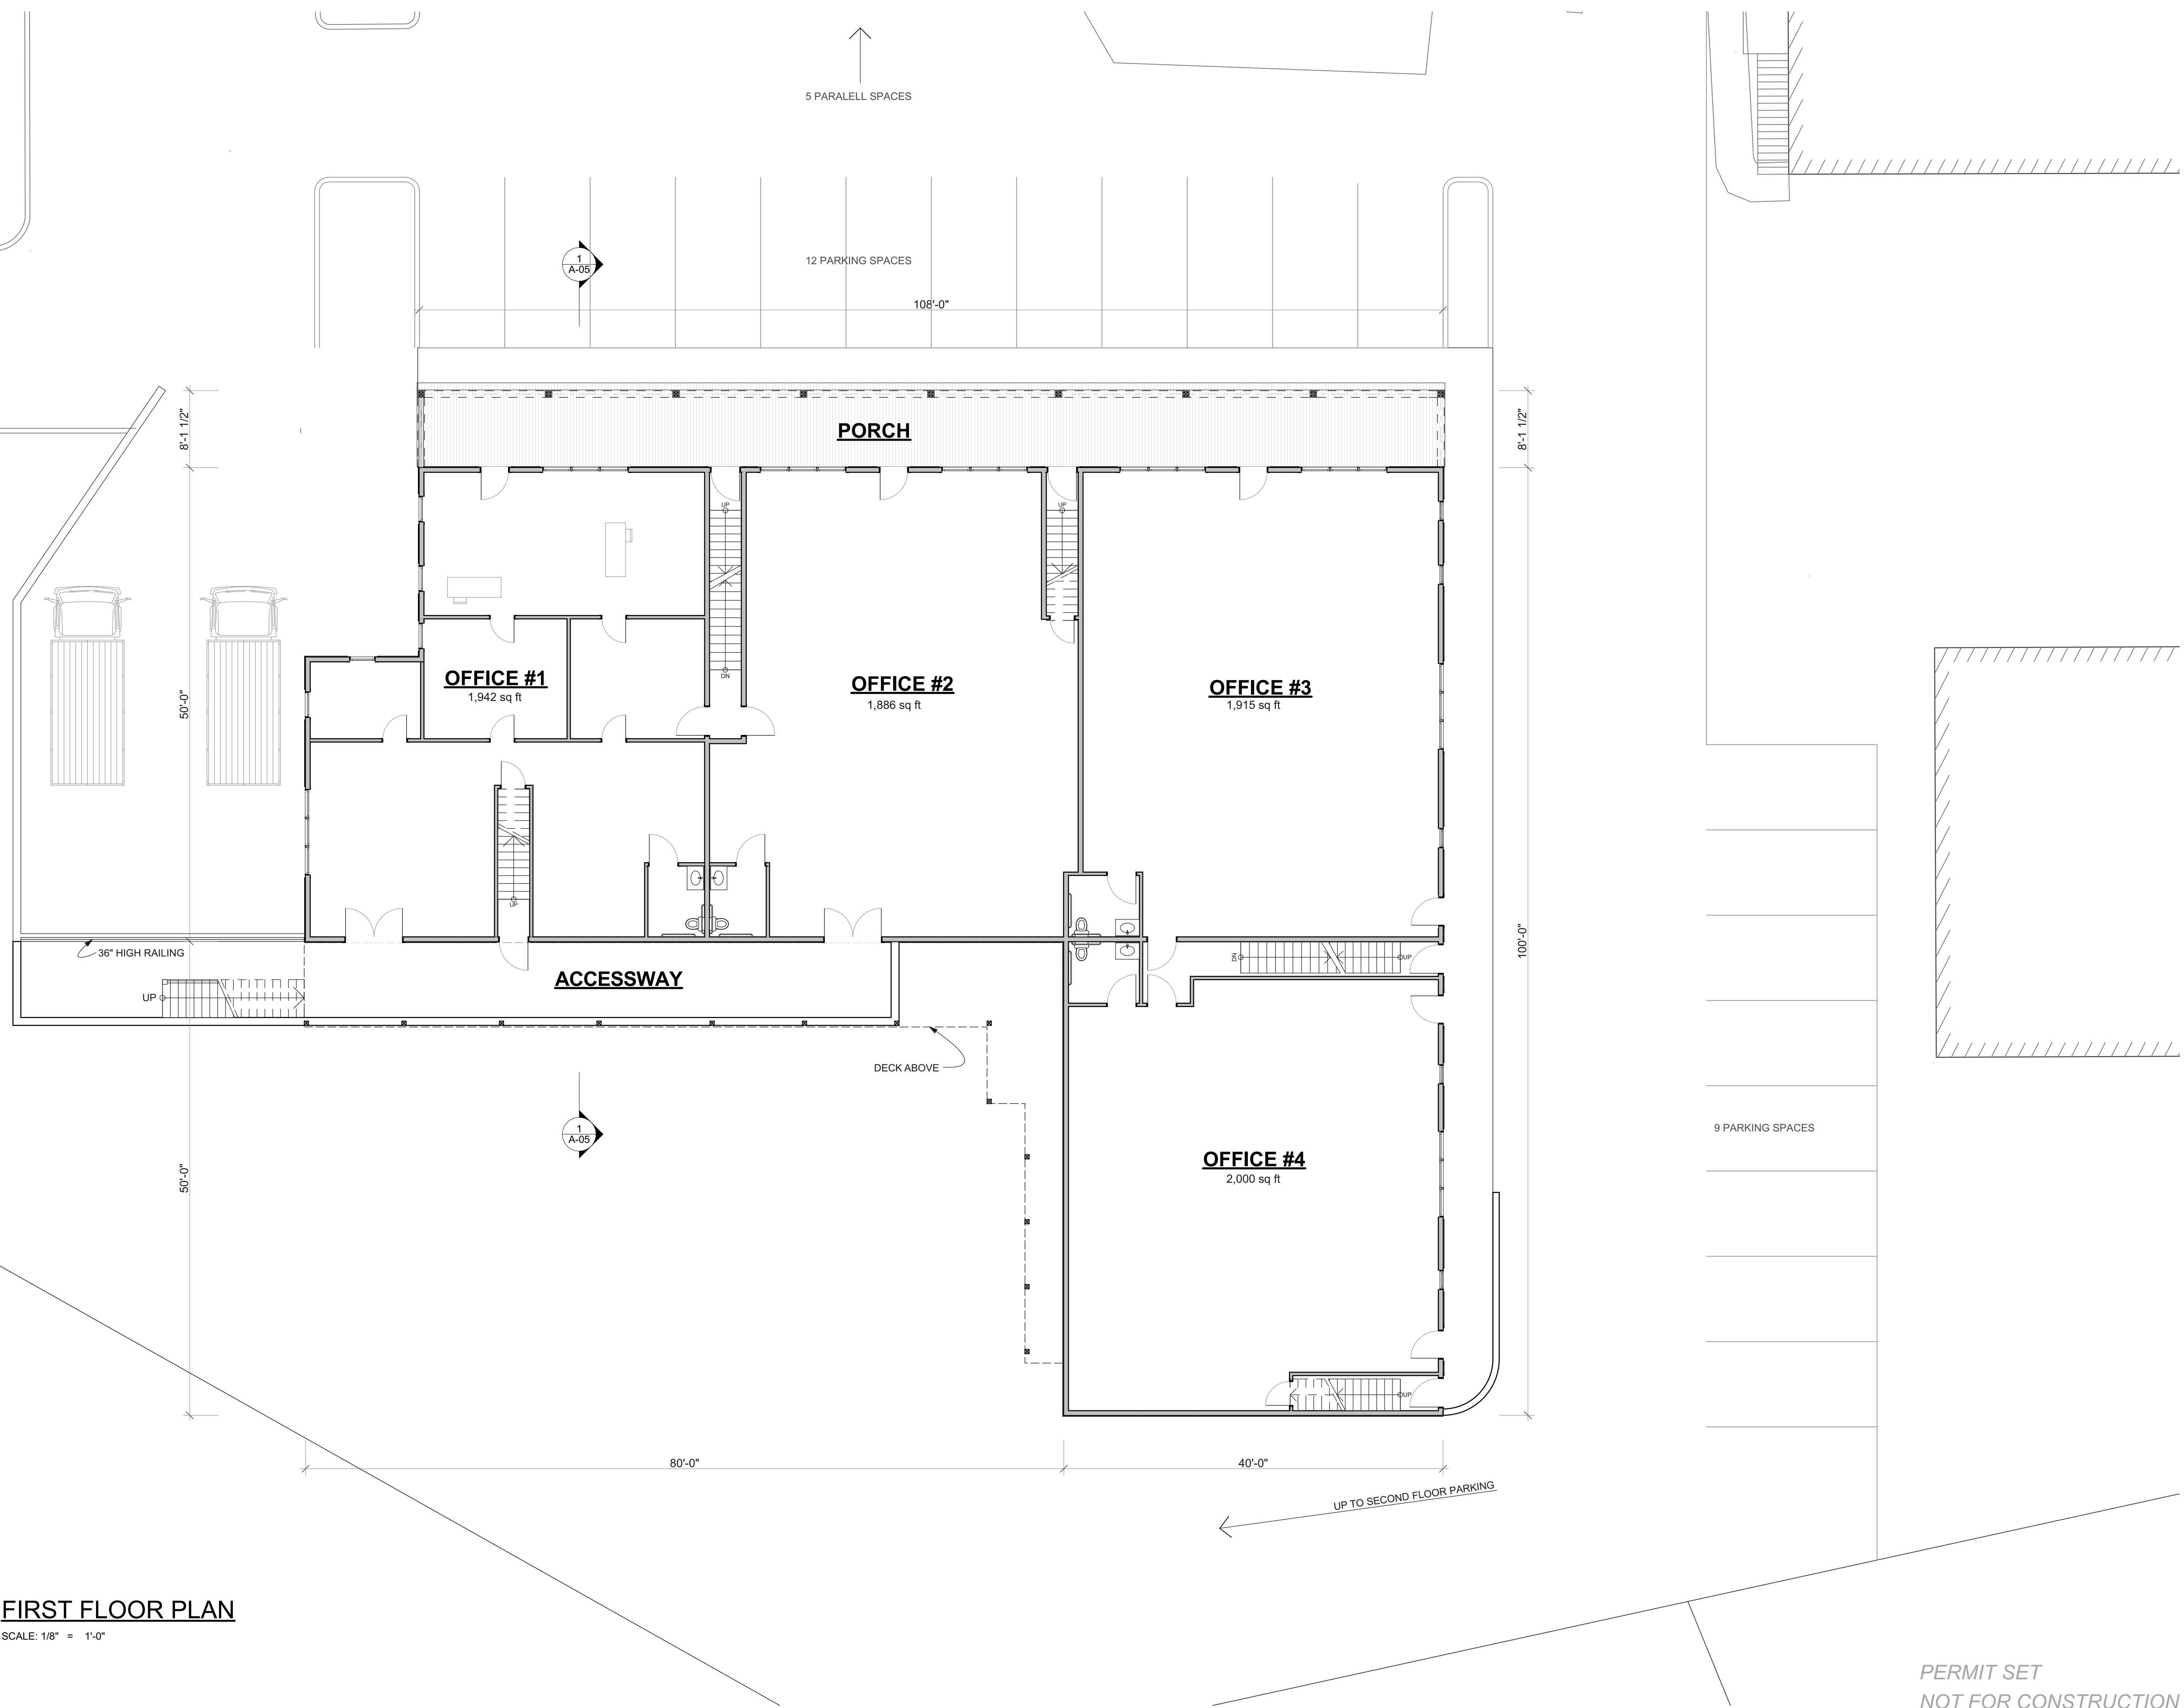


PERMIT SET
NOT FOR CONSTRUCTION

PROJECT NAME:	3 MARINER'S WAY
ADDRESS:	EDGARTOWN
SHEET TITLE:	FIRST FLOOR PLAN
DRAWN BY:	AAJ/MH
DATE:	04-07-14
MAP/PARCEL:	M-P
JOB #:	13B07
DRAWING #:	A-01

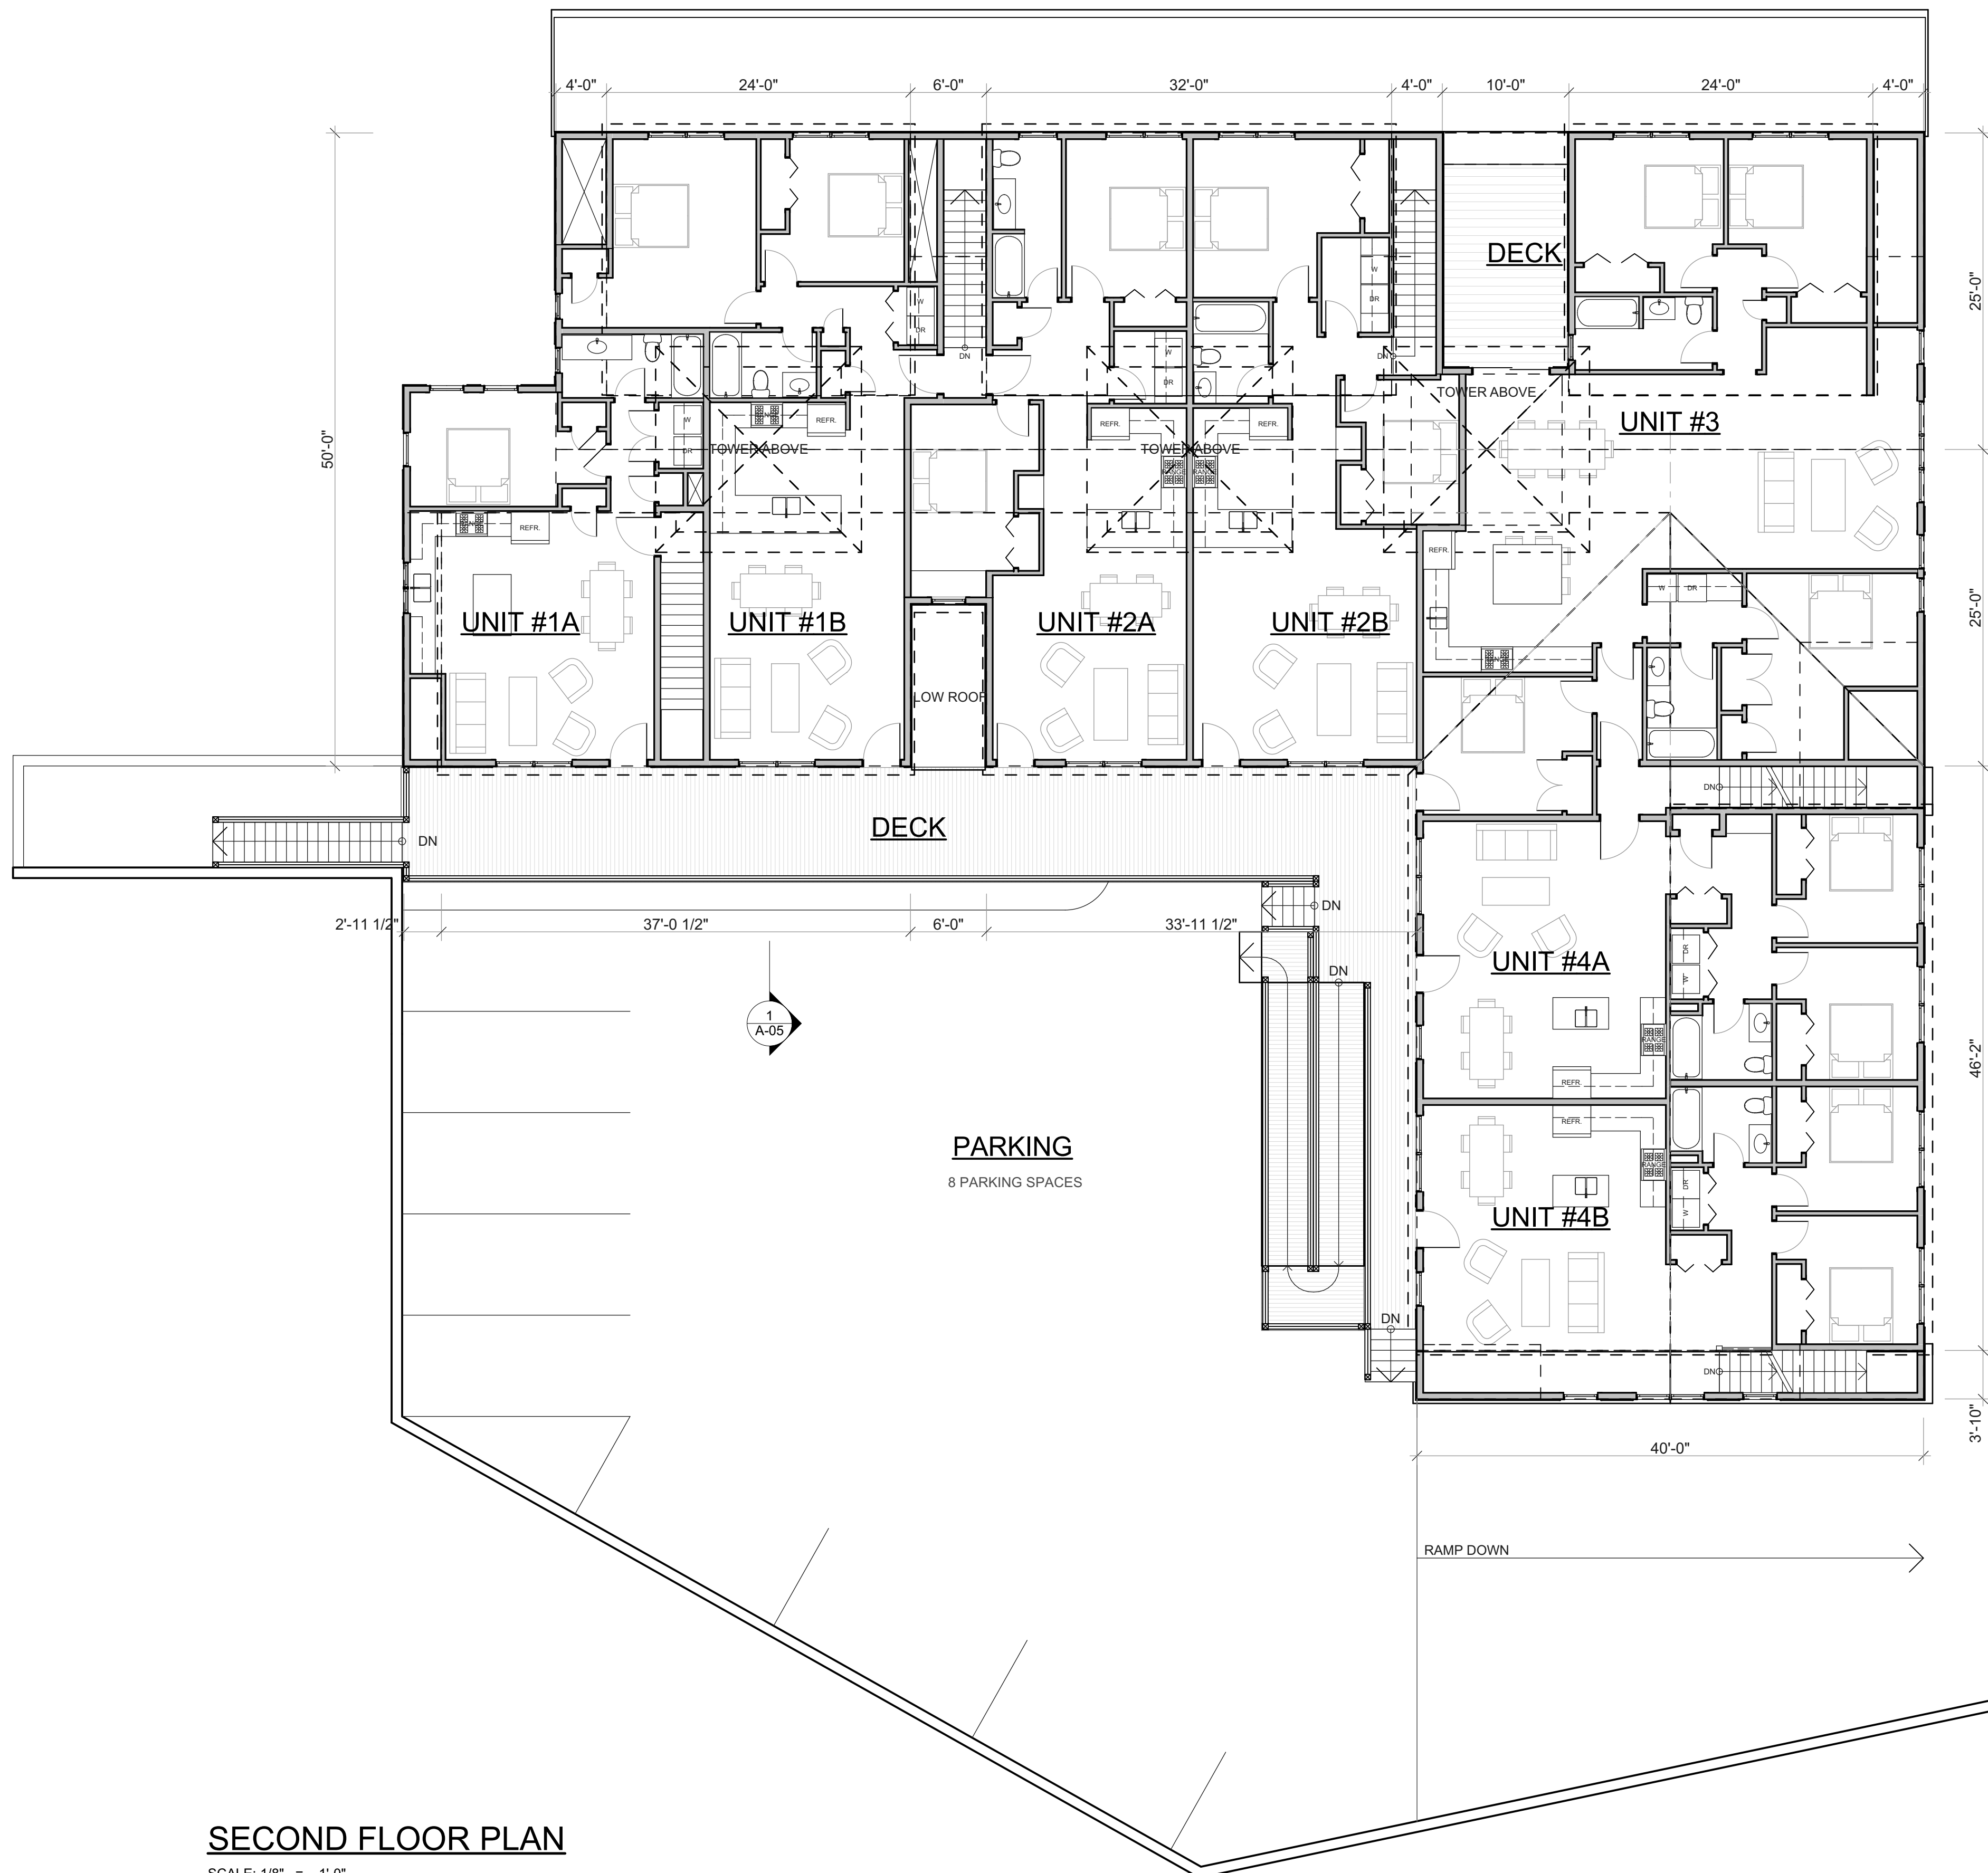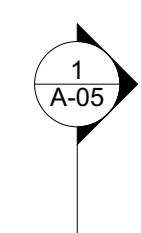


SECOND FLOOR PLAN
SCALE: 1/8" = 1'-0"

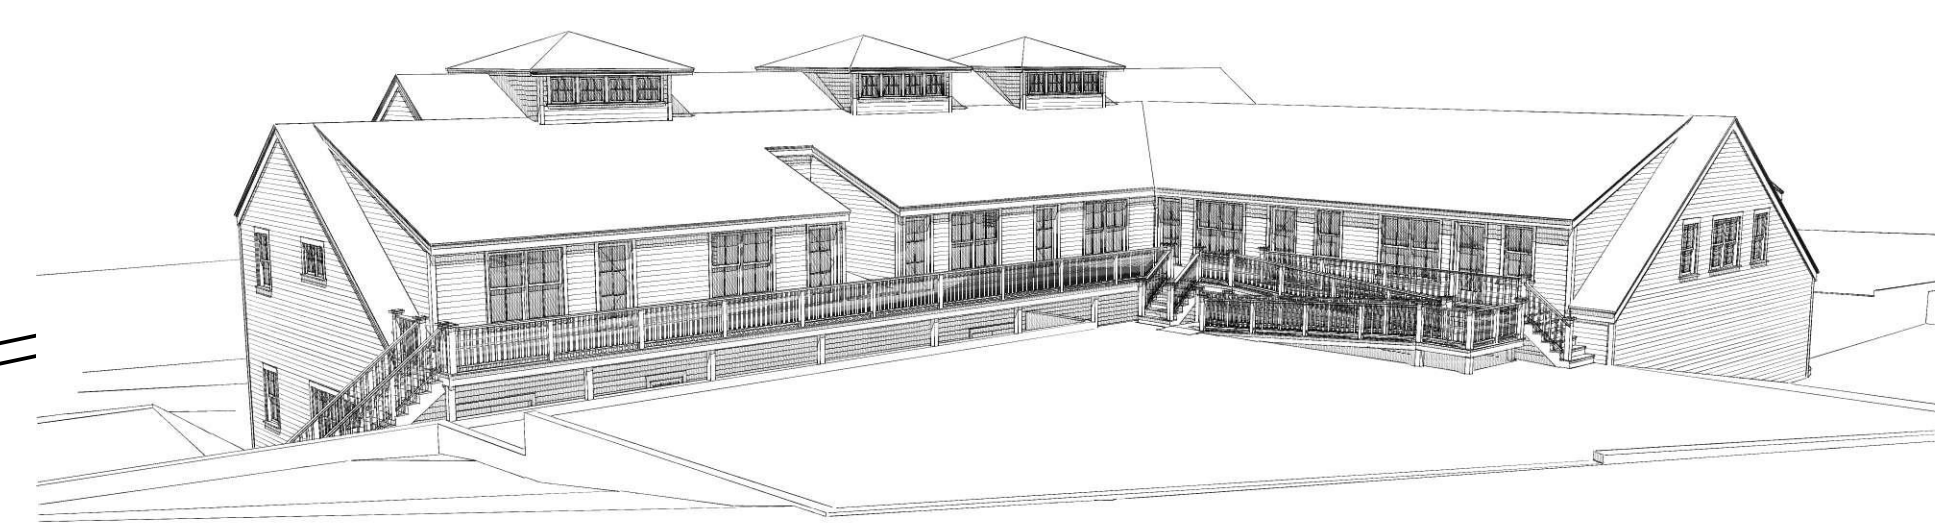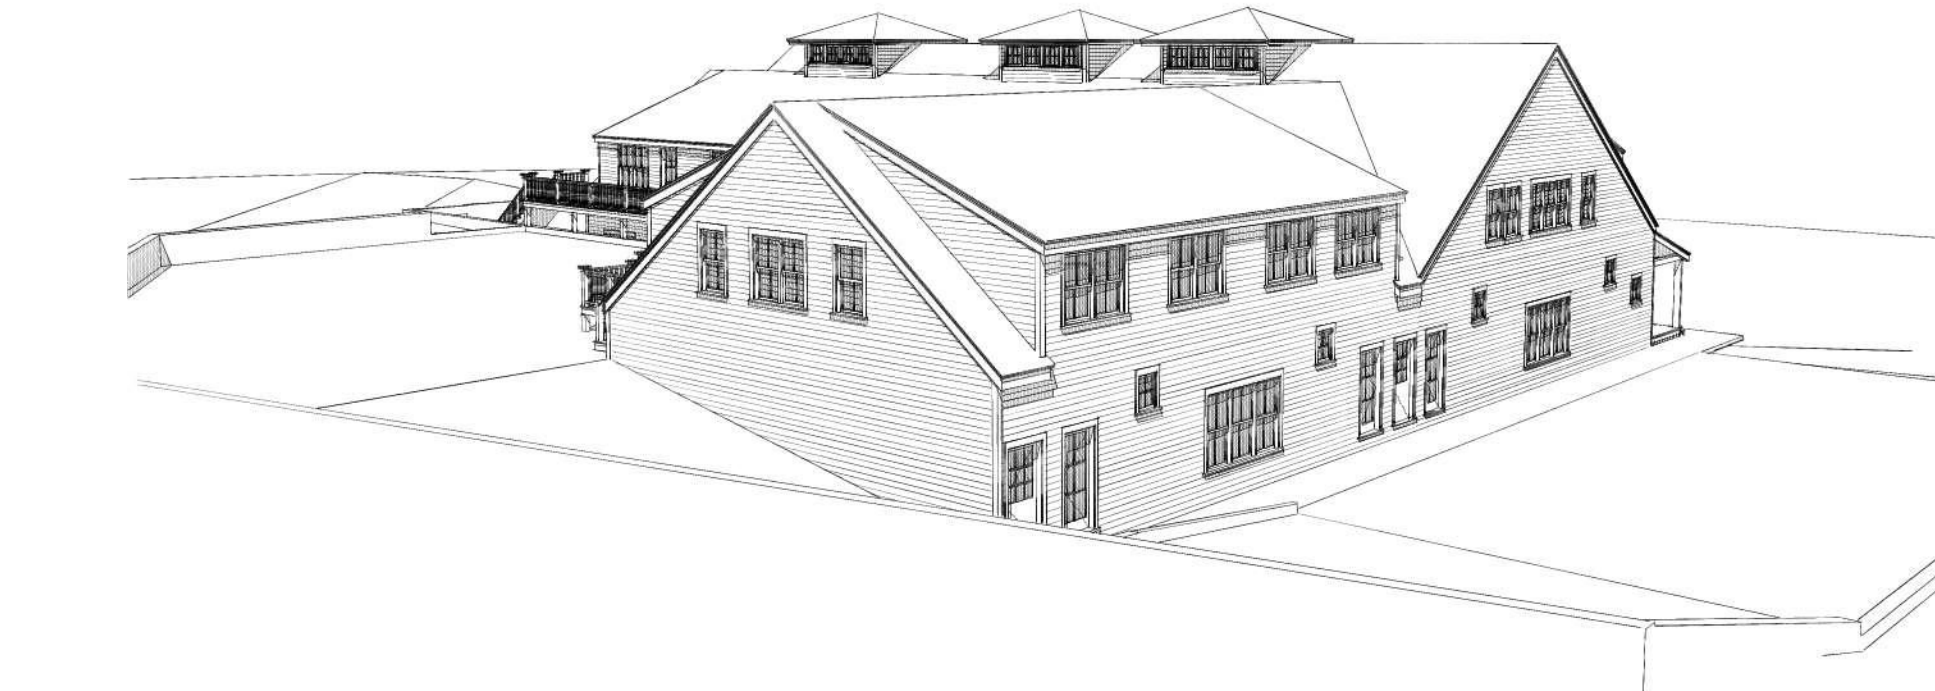

PROJECT NAME:	3 MARINER'S WAY
ADDRESS:	EDGARTOWN
SHEET TITLE:	SECOND FLOOR PLAN
DRAWN BY:	AAJ/MH
DATE:	04-07-14
MAP/PARCEL:	M-P
JOB #:	13B07
DRAWING #:	A-02

PERMIT SET
NOT FOR CONSTRUCTION

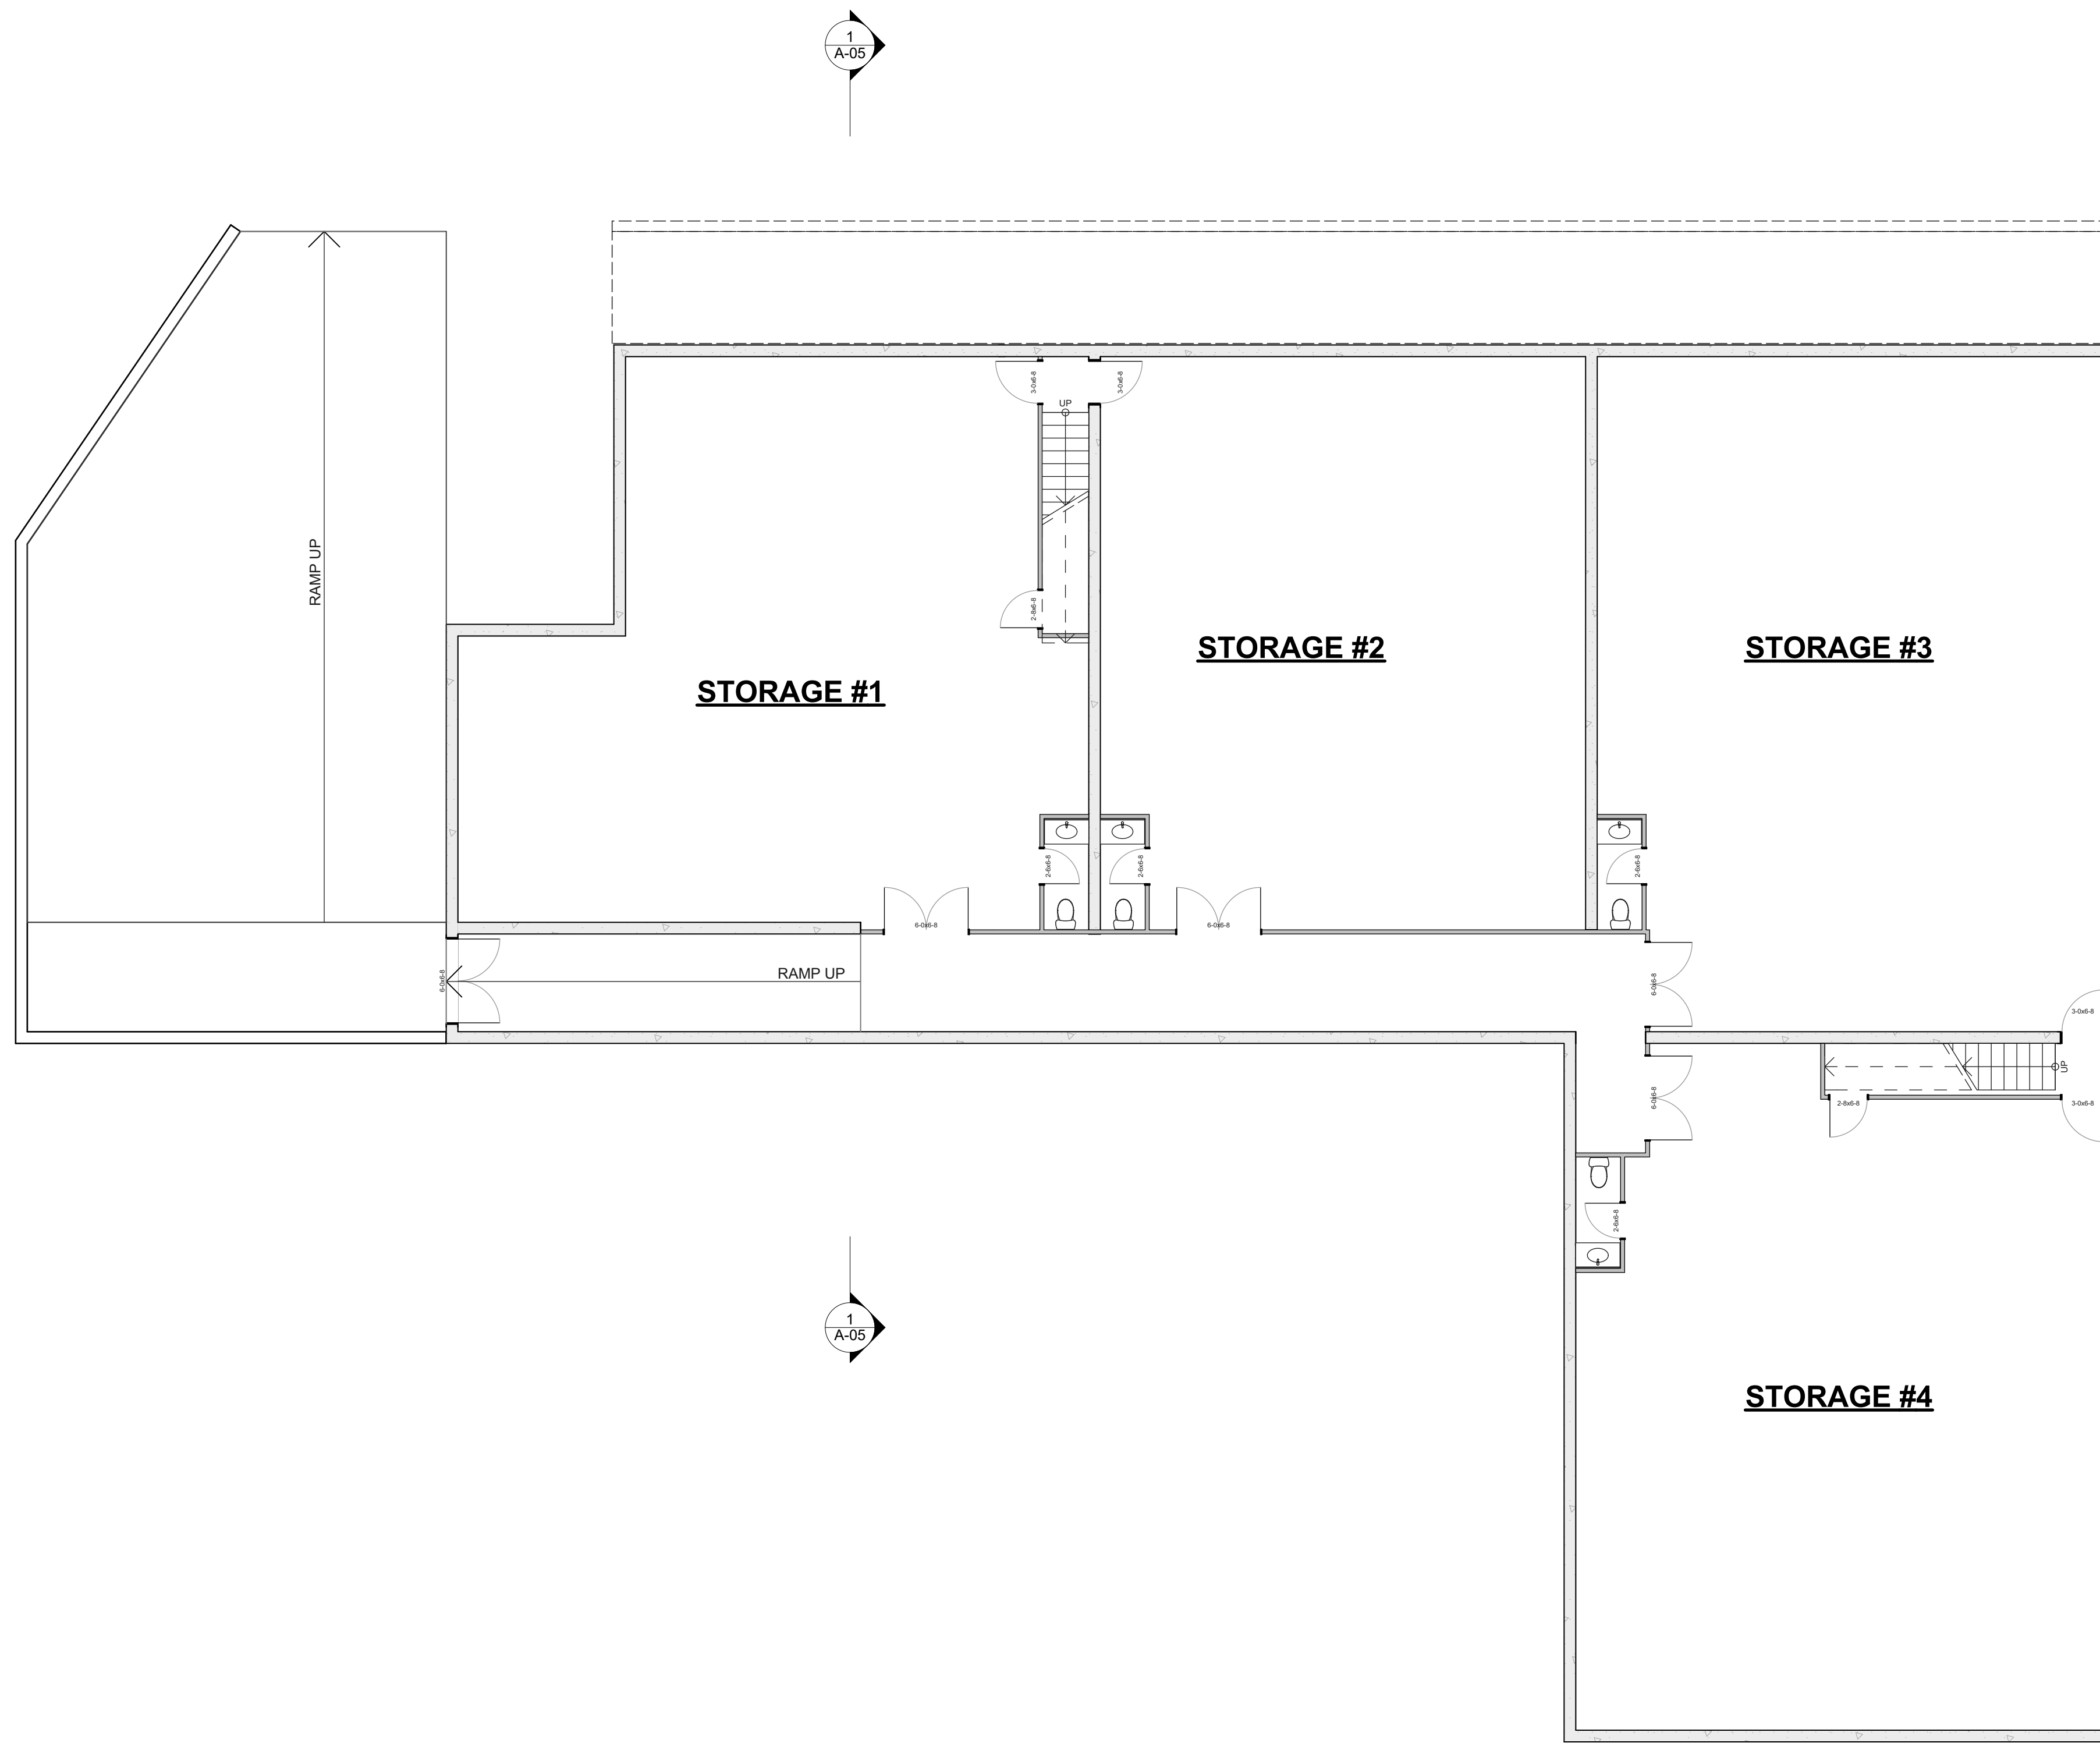

FOUNDATION PLAN
 SCALE: 1/8" = 1'-0"

PERMIT SET
 NOT FOR CONSTRUCTION

PROJECT NAME:	3 MARINER'S WAY
ADDRESS:	EDGARTOWN
SHEET TITLE:	BASEMENT PLAN
DRAWN BY:	AAJ/MH
DATE:	04-07-14
MAP/PARCEL:	M-P
JOB #:	13B07
DRAWING #:	A-03



SOUTH ELEVATION

SCALE: 1/8" = 1'-0"



EAST ELEVATION

SCALE: 1/8" = 1'-0"



WEST ELEVATION

SCALE: 1/8" = 1'-0"



NORTH ELEVATION

SCALE: 1/8" = 1'-0"

PERMIT SET
NOT FOR CONSTRUCTION

PROJECT NAME:	3 MARINER'S WAY
ADDRESS:	EDGARTOWN
SHEET TITLE:	EXTERIOR ELEVATIONS
DRAWN BY:	AAJ/MH
DATE:	04-07-14
MAP/PARCEL:	M-P
JOB #:	13B07



1 BUILDING SECTION
 3/8" = 1'-0"

PERMIT SET
 NOT FOR CONSTRUCTION

PROJECT NAME:	3 MARINER'S WAY
ADDRESS:	EDGARTOWN
SHEET TITLE:	BUILDING SECTION
DRAWN BY:	AAJ/MH
DATE:	04-07-14
MAP/PARCEL:	M-P
JOB #:	13B07
DRAWING #:	A-05