

1

SITE PLAN

Scale: 1/16"=1'-0"


ISSUED DATE:  
06.24.2022

EXISTING SITE PLAN

Scale: 1/16"=1'-0"

**THOMSON RESIDENCE**  
17 SCHOOL STREET  
OAK BLUFFS, MA

breeseearchitects.com  
508 693 8272  
office@breeseearchitects.com

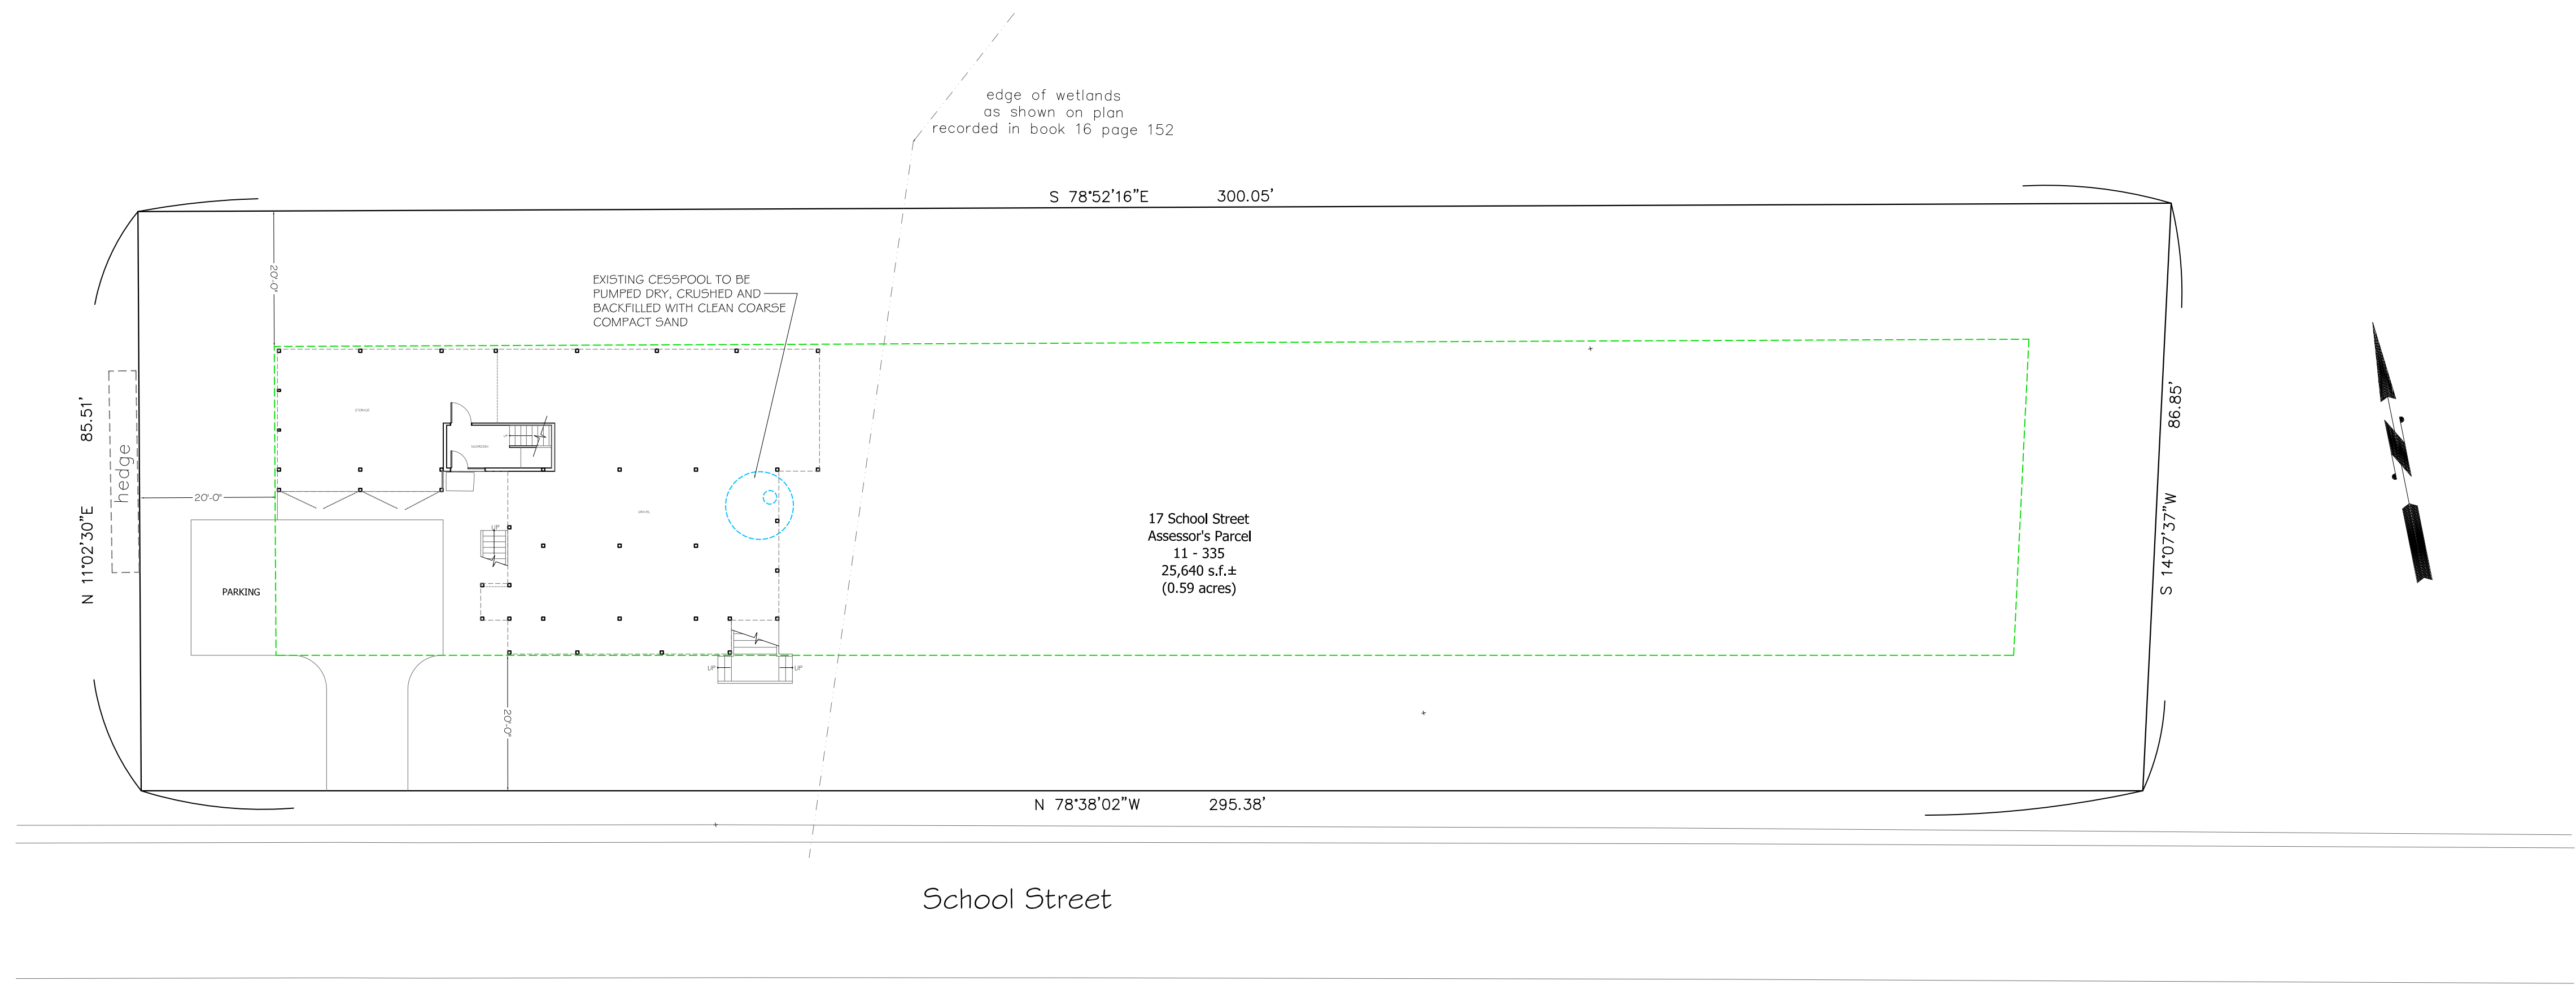

**1 SITE PLAN**

Scale: 1/16" = 1'-0"
