


FLOOR AREAS	
	Area (SF)
FIRST FLOOR	347
FIRST FLOOR	1,752
SECOND FLOOR	1,752
	3,851 sq ft

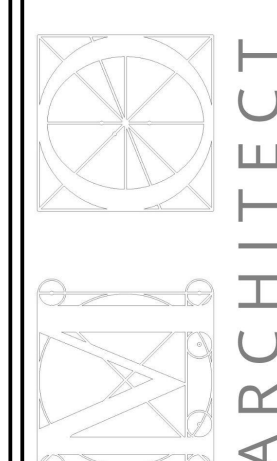

**MAURICE
O'CONNOR
ARCHITECT**

P.O. BOX 293
OAK BLUFFS, PA 02957
508-645-6868
MOARCHITECT.COM

UNCAS BANK & APARTMENTS
3 UNCAS AVENUE, OAK BLUFFS
SITE PLAN

DATE:
04-24-20


MAP/PARCEL:
11-156

JOB #:
18U01

DRAWING #:
A-01



SECOND FLOOR PLAN

SCALE: 1/4" = 1'-0"

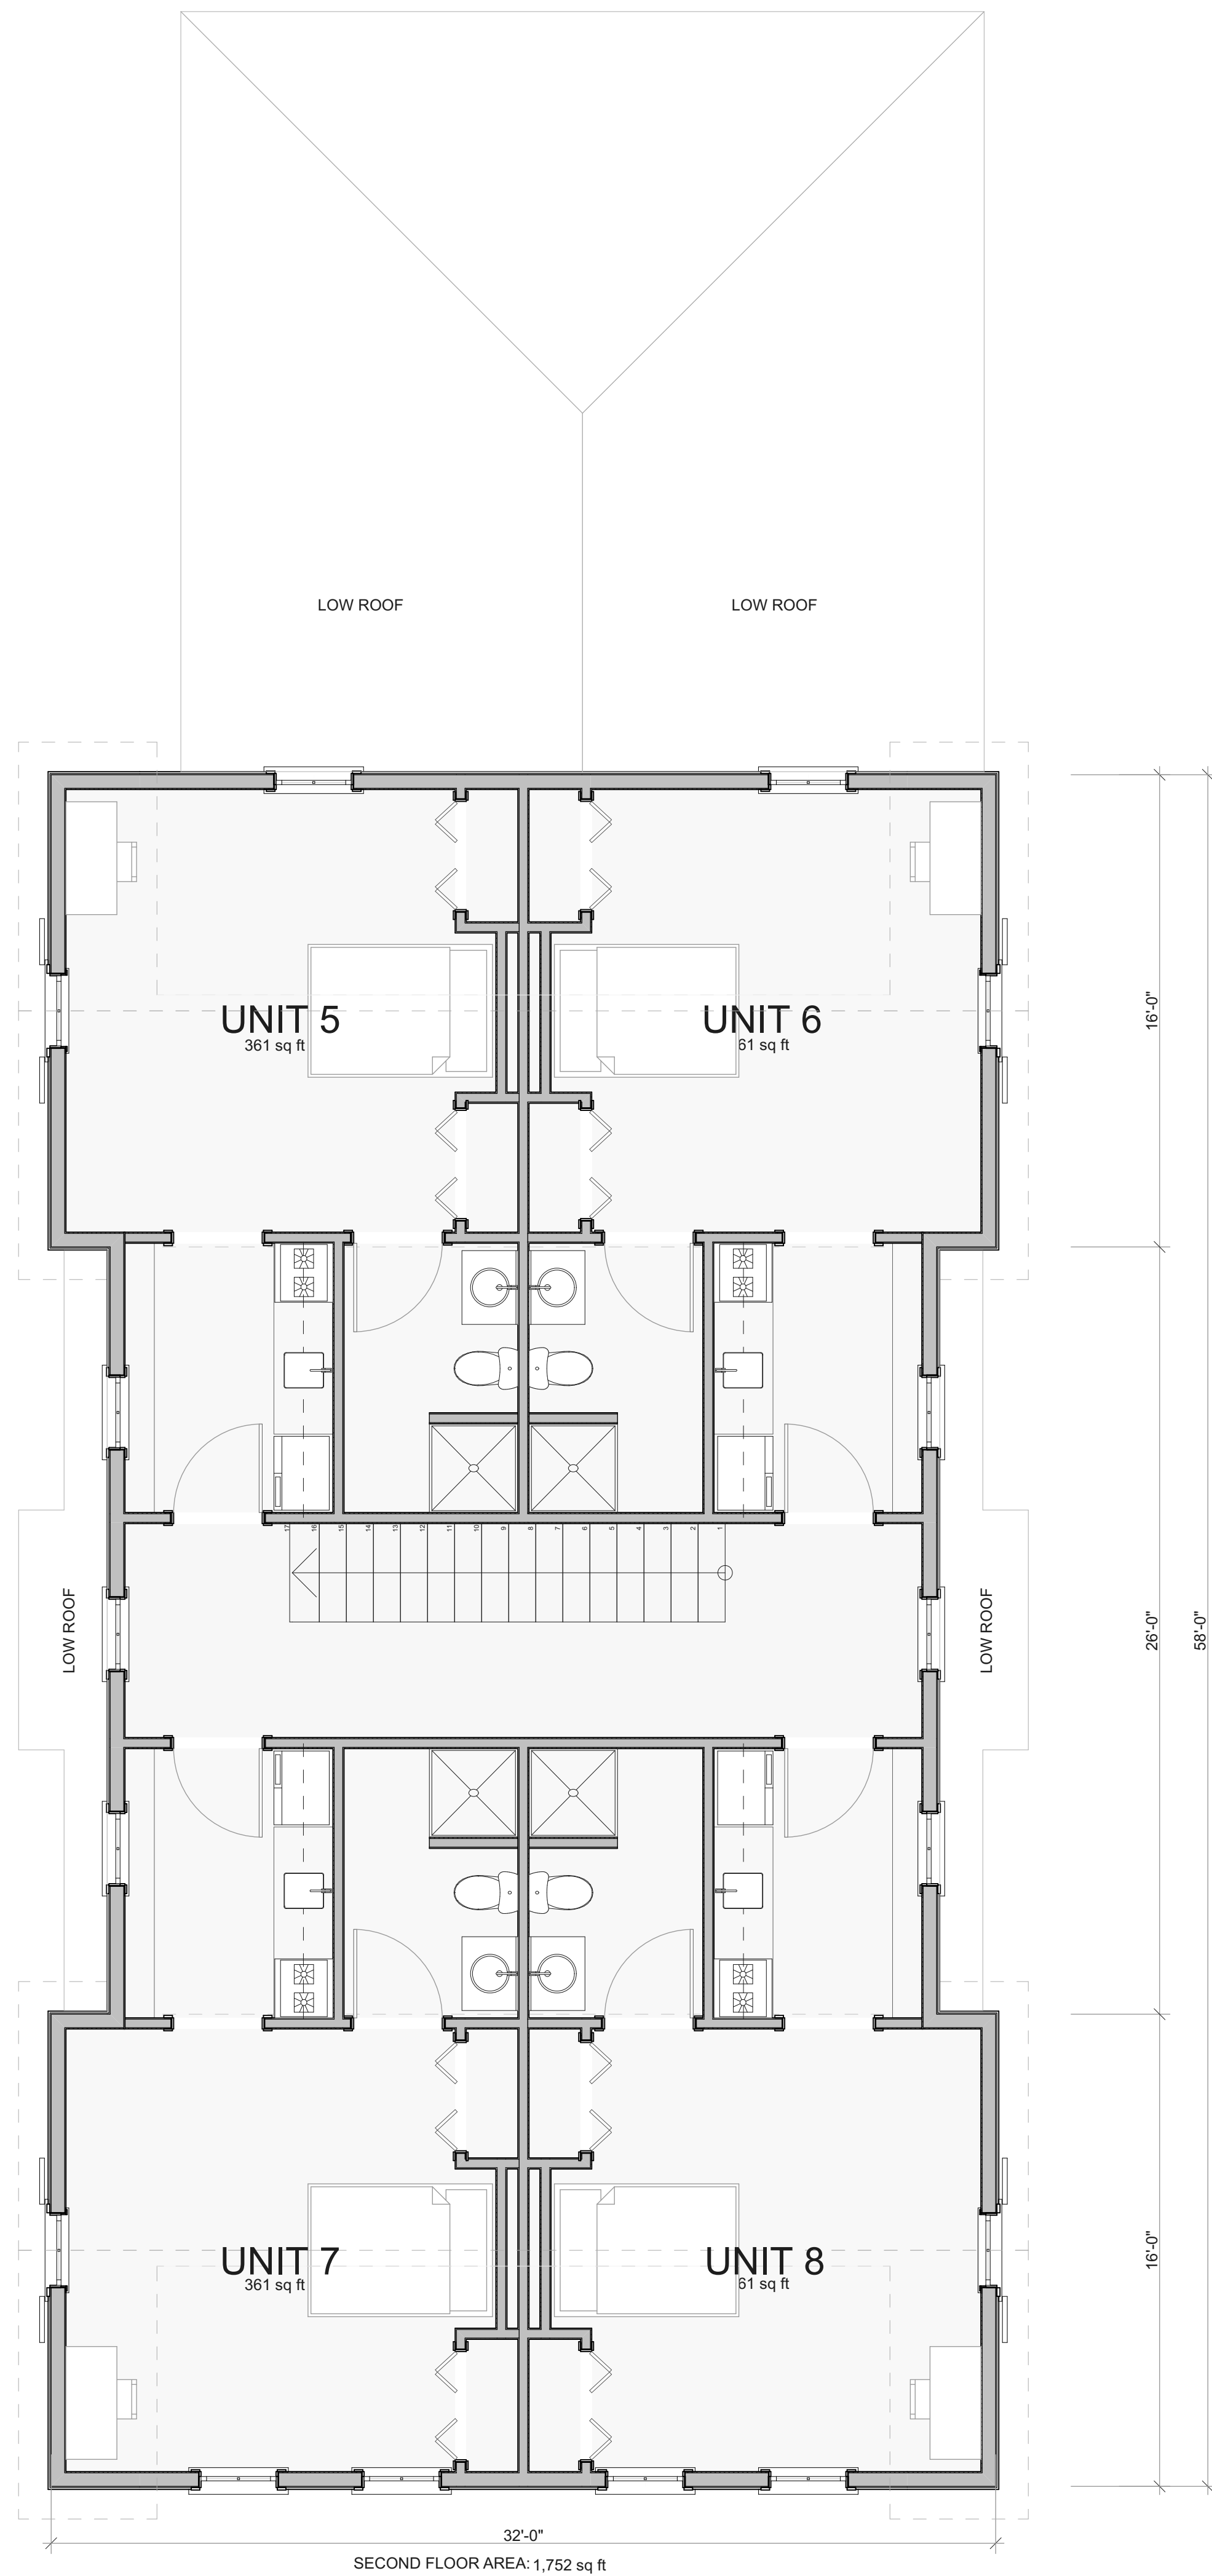

FIRST FLOOR PLAN

SCALE: 1/4" = 1'-0"

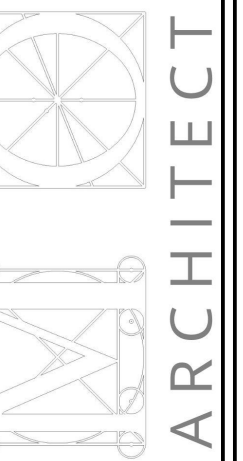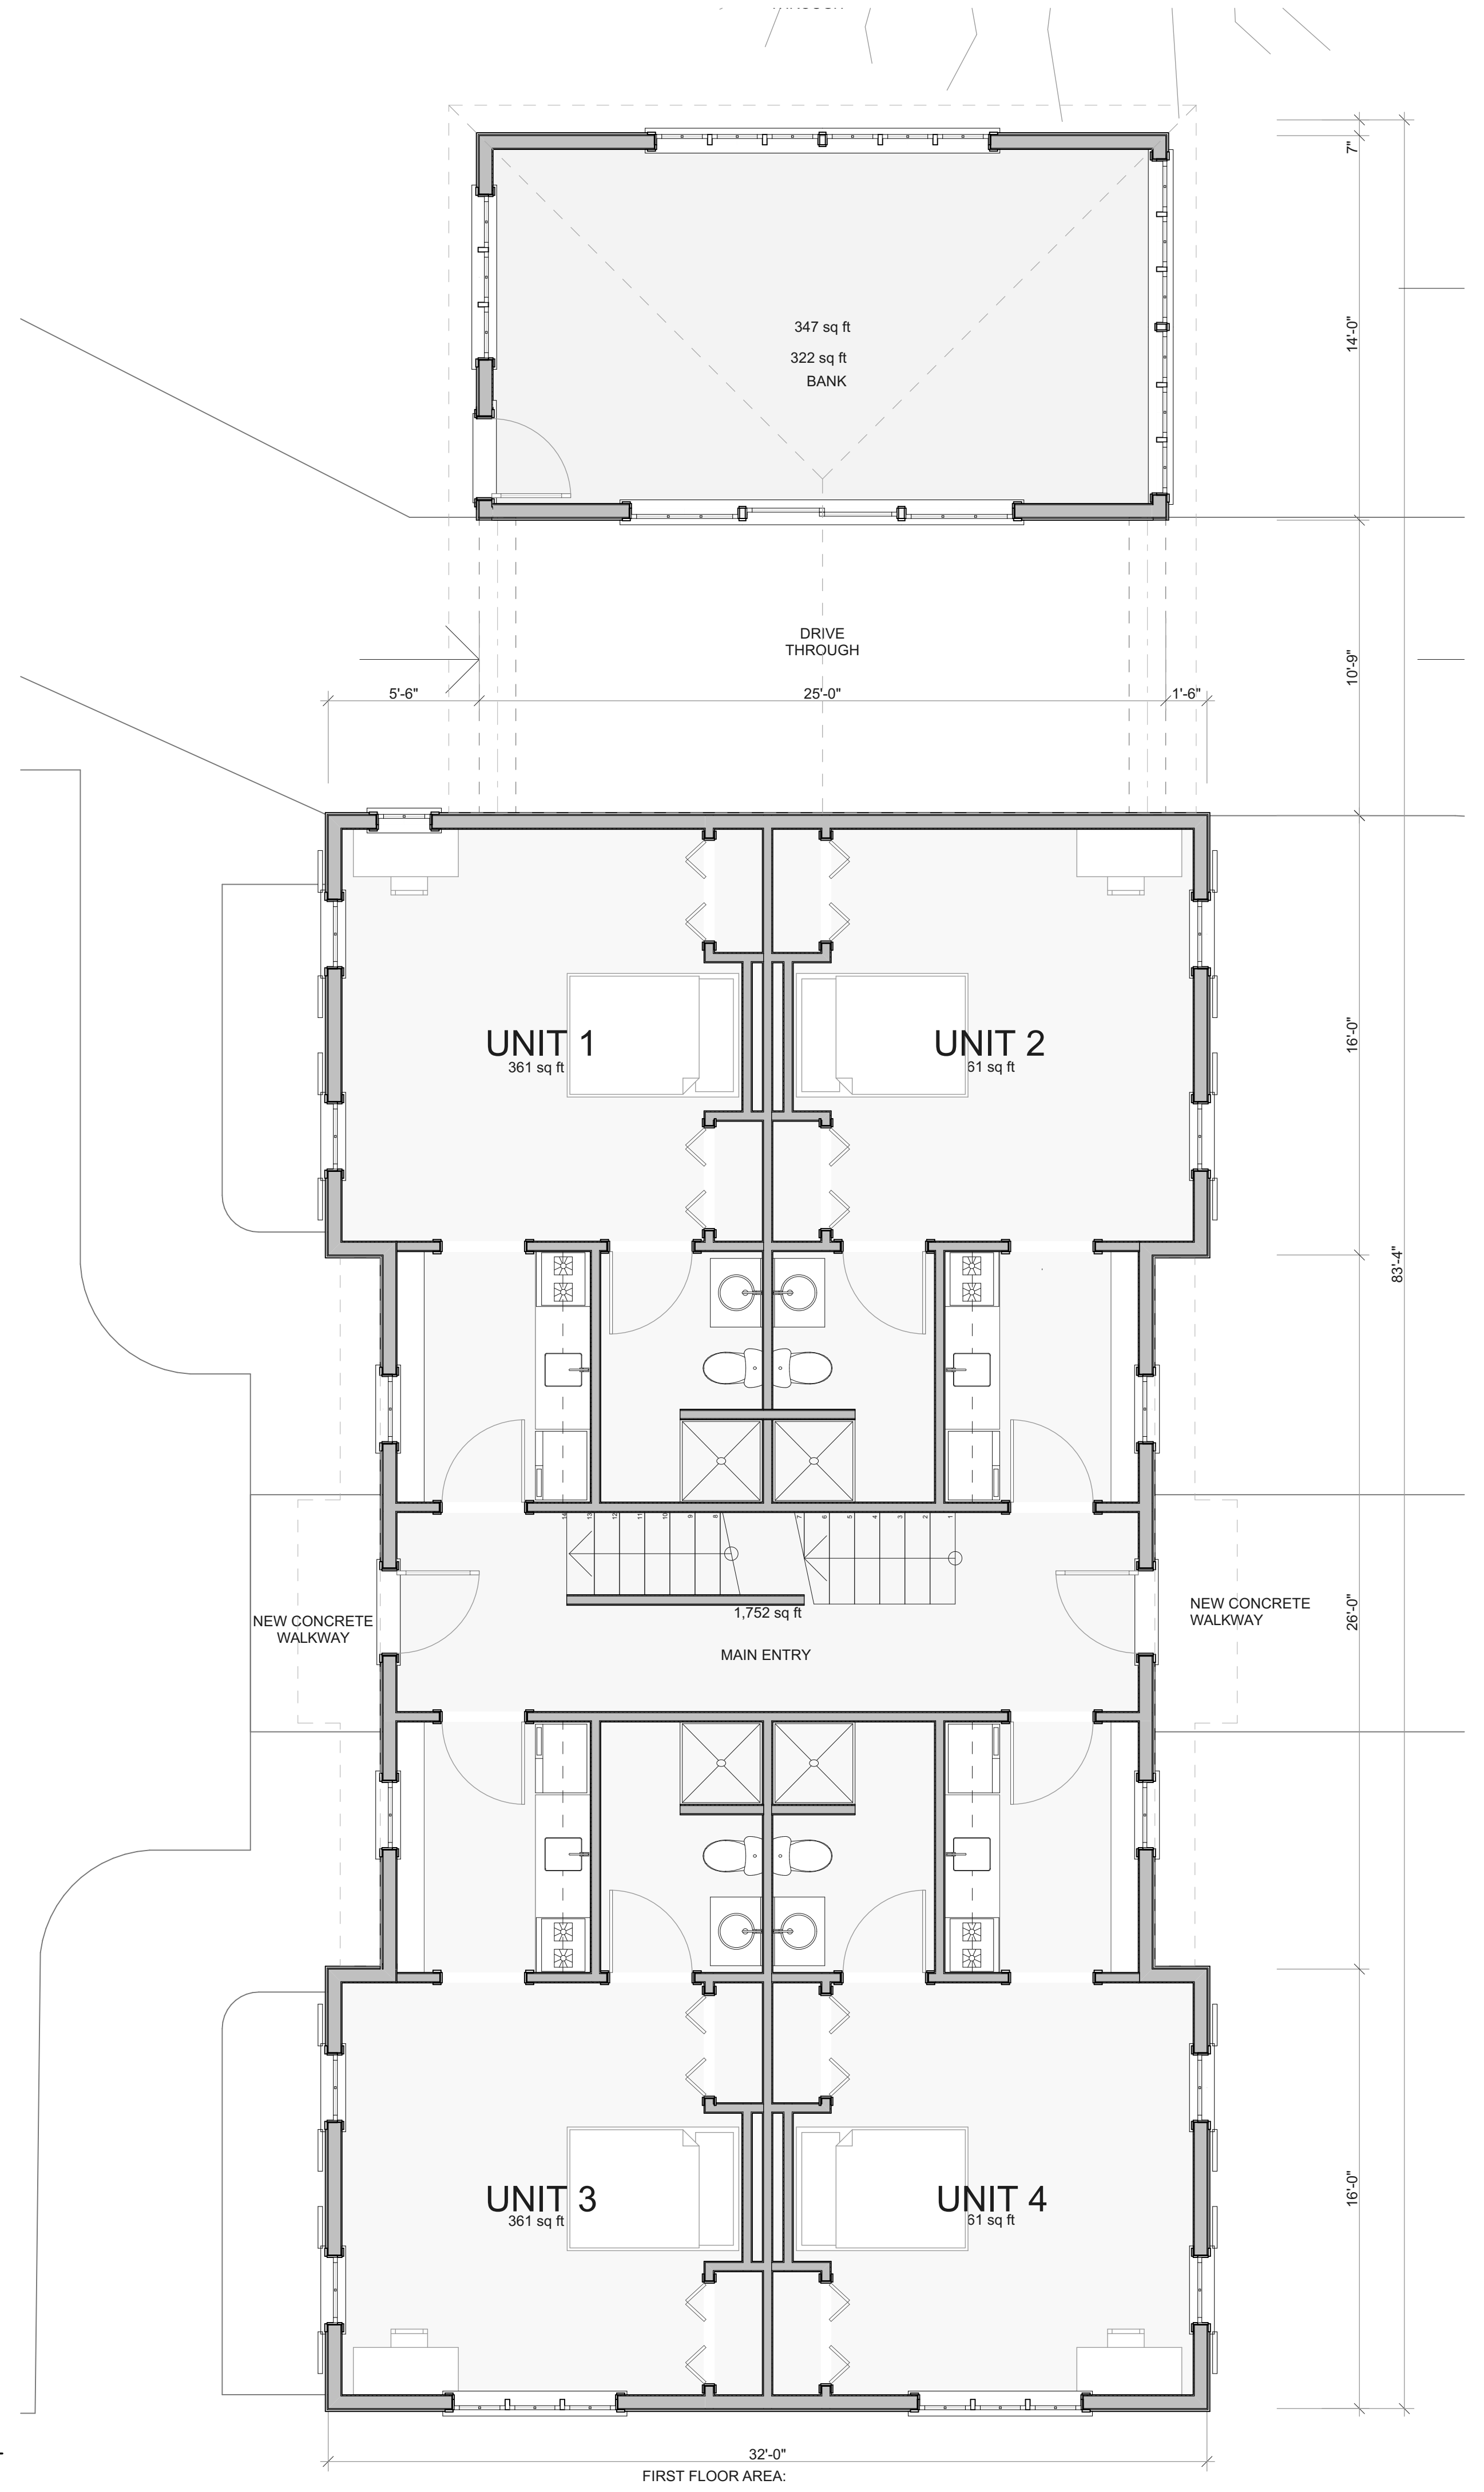

**MAURICE
O'CONNOR
ARCHITECT**
P.O. BOX 293
OAK BLUFFS, PA 02997
508-645-6868
MOARCHITECT.COM

UNCAS BANK & APARTMENTS
3 UNCAS AVENUE, OAK BLUFFS
FLOOR PLANS

DATE:	04-24-20
MAP/PARCEL:	11-156
JOB #:	18U01
DRAWING #:	A-02



EAST ELEVATION

SCALE: 1/4" = 1'-0"



NORTH ELEVATION

SCALE: 1/4" = 1'-0"




SOUTH ELEVATION

SCALE: 1/4" = 1'-0"



WEST ELEVATION

SCALE: 1/4" = 1'-0"

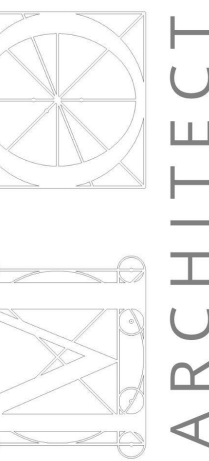

**MAURICE
O'CONNOR
ARCHITECT**

P.O. BOX 293
OAK BLUFFS, PA 02957
508-645-6868
MOARCHITECT.COM

UNCAS BANK & APARTMENTS
3 UNCAS AVENUE, OAK BLUFFS
EXTERIOR ELEVATIONS

DATE:
04-24-20

MAP/PARCEL:
11-156

JOB #:
18U01

DRAWING #:
A-03