



last modified: 06/28/23 printed: 06/28/23 by ml H:\Projects\2022\22008 Oak Bluffs Southern Tier\Drawings\22008 GD.dwg

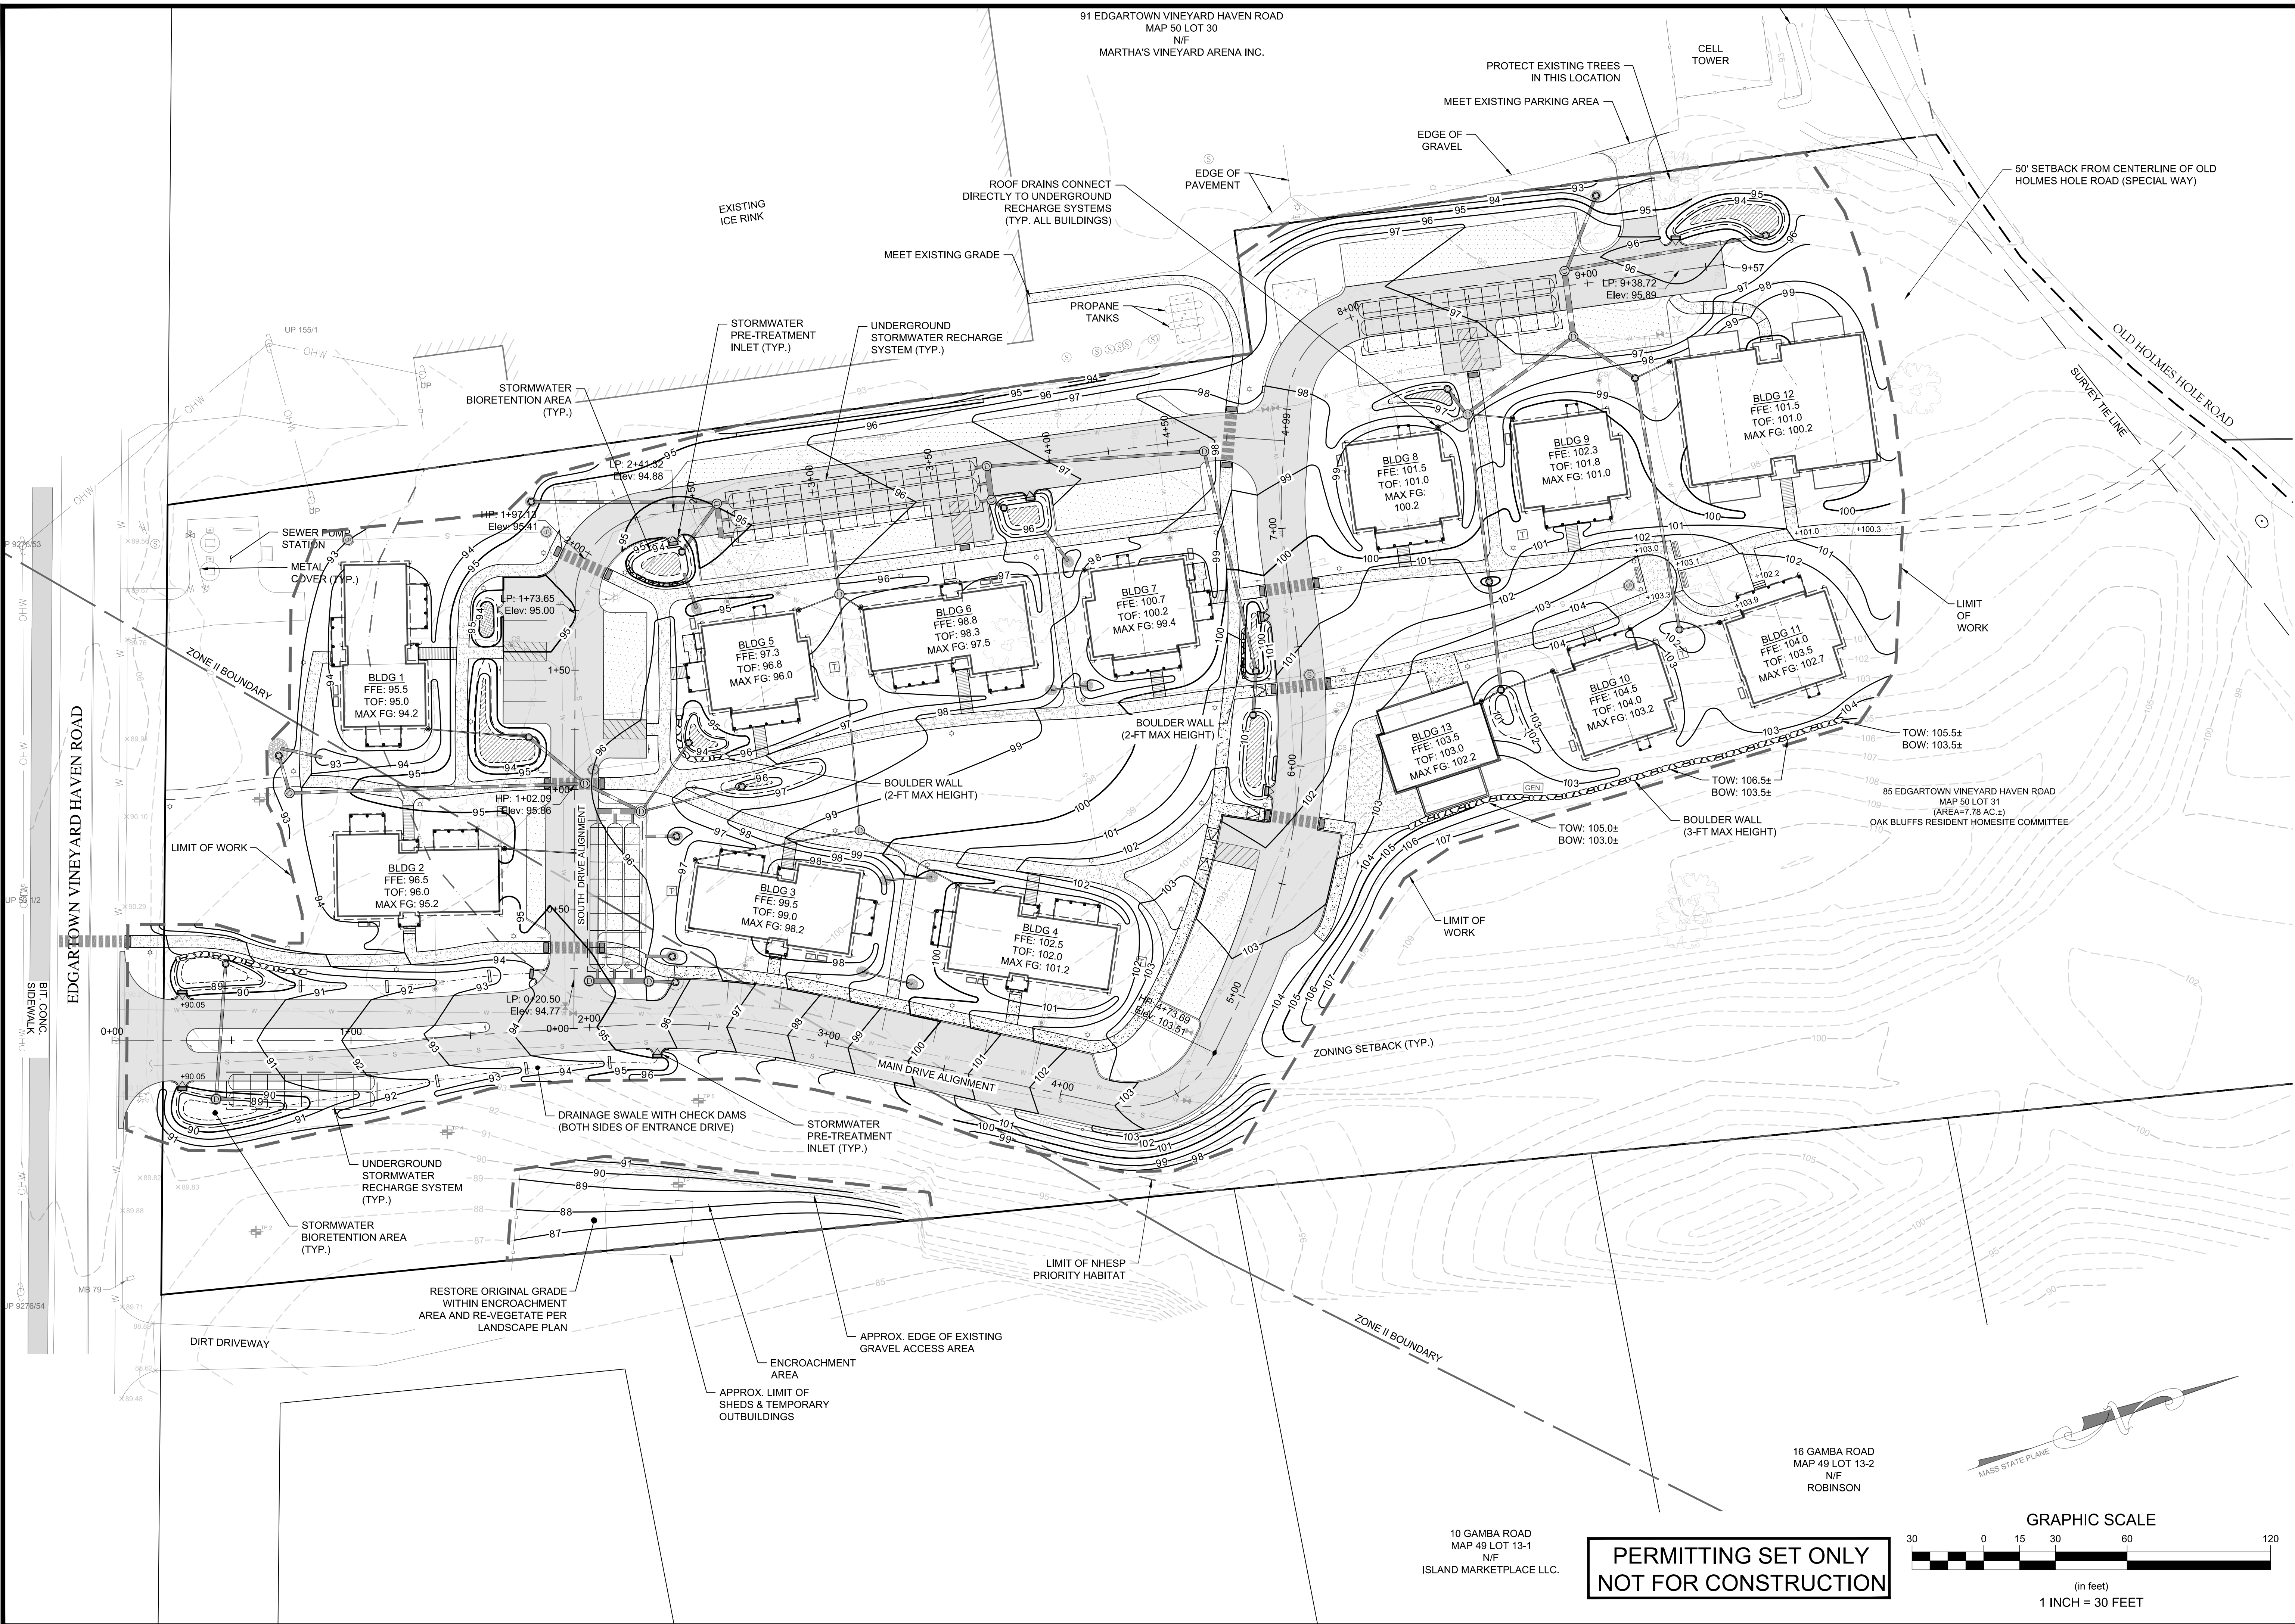

PERMITTING SET ONLY
NOT FOR CONSTRUCTION

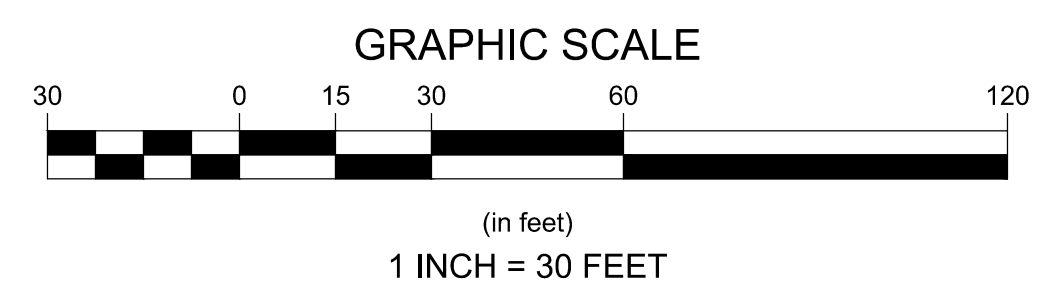

Revisions	Date	By	Appr.	Description
1	06/28/23	ML	JF	Site Plan, Grading & Drainage Edits

Horsley Witten Group, Inc.
Sustainable Environmental Solutions
90 Route 6A
Sandwich, MA 02563
508-833-6600 voice
508-833-3150 fax

Checked By: RAC
Designed By: MLEVH
Drawn By: EVH
Date: DECEMBER 8, 2022

Plan Set:
SOUTHERN TIER PERMIT PLANS
85 EDGARTOWN-VINEYARD HAVEN ROAD
OAK BLUFFS, MASSACHUSETTS

Plan Title:
OVERALL GRADING PLAN

Prepared For:
Affirmative Investments, Inc.
33 Union St, 2nd Floor
Boston, MA 02108
Phone: ---
Fax: ---

Survey Provided By:
Horsley Witten Group, Inc.
90 Route 6A
Sandwich, MA 02563
Phone: (508) 833-6600
Fax: (508) 833-3150
Date: February 10, 2022

Registration:

MVC AMENDMENT PLANS
06/28/23

Project Number: 22008
Sheet: 8 of 18

Sheet Number:
C - 8