

**FIRST FLOOR PLAN - EXISTING**

SCALE: 1/4" = 1'-0"




SET:	DATE:
PERMIT SET	2020-09-25
EXIT SIGN	2020-11-03

PROJECT NAME: **222 UPPER MAIN- PHASE 1-B**  
ADDRESS: **222 UPPER MAIN STREET EDGARTOWN, MA 02539**  
SHEET TITLE: **EXISTING FIRST FLOOR PLAN**

PROJECT NAME:	222 UPPER MAIN- PHASE 1-B
ADDRESS:	222 UPPER MAIN STREET EDGARTOWN, MA 02539
SHEET TITLE:	EXISTING FIRST FLOOR PLAN
DRAWN BY:	JG/ MT
DATE:	2020-11-25
MAP/PARCEL:	20C-27
JOB #:	19U01
DRAWING #:	



**X-01**

PERMIT SET  
NOT FOR CONSTRUCTION

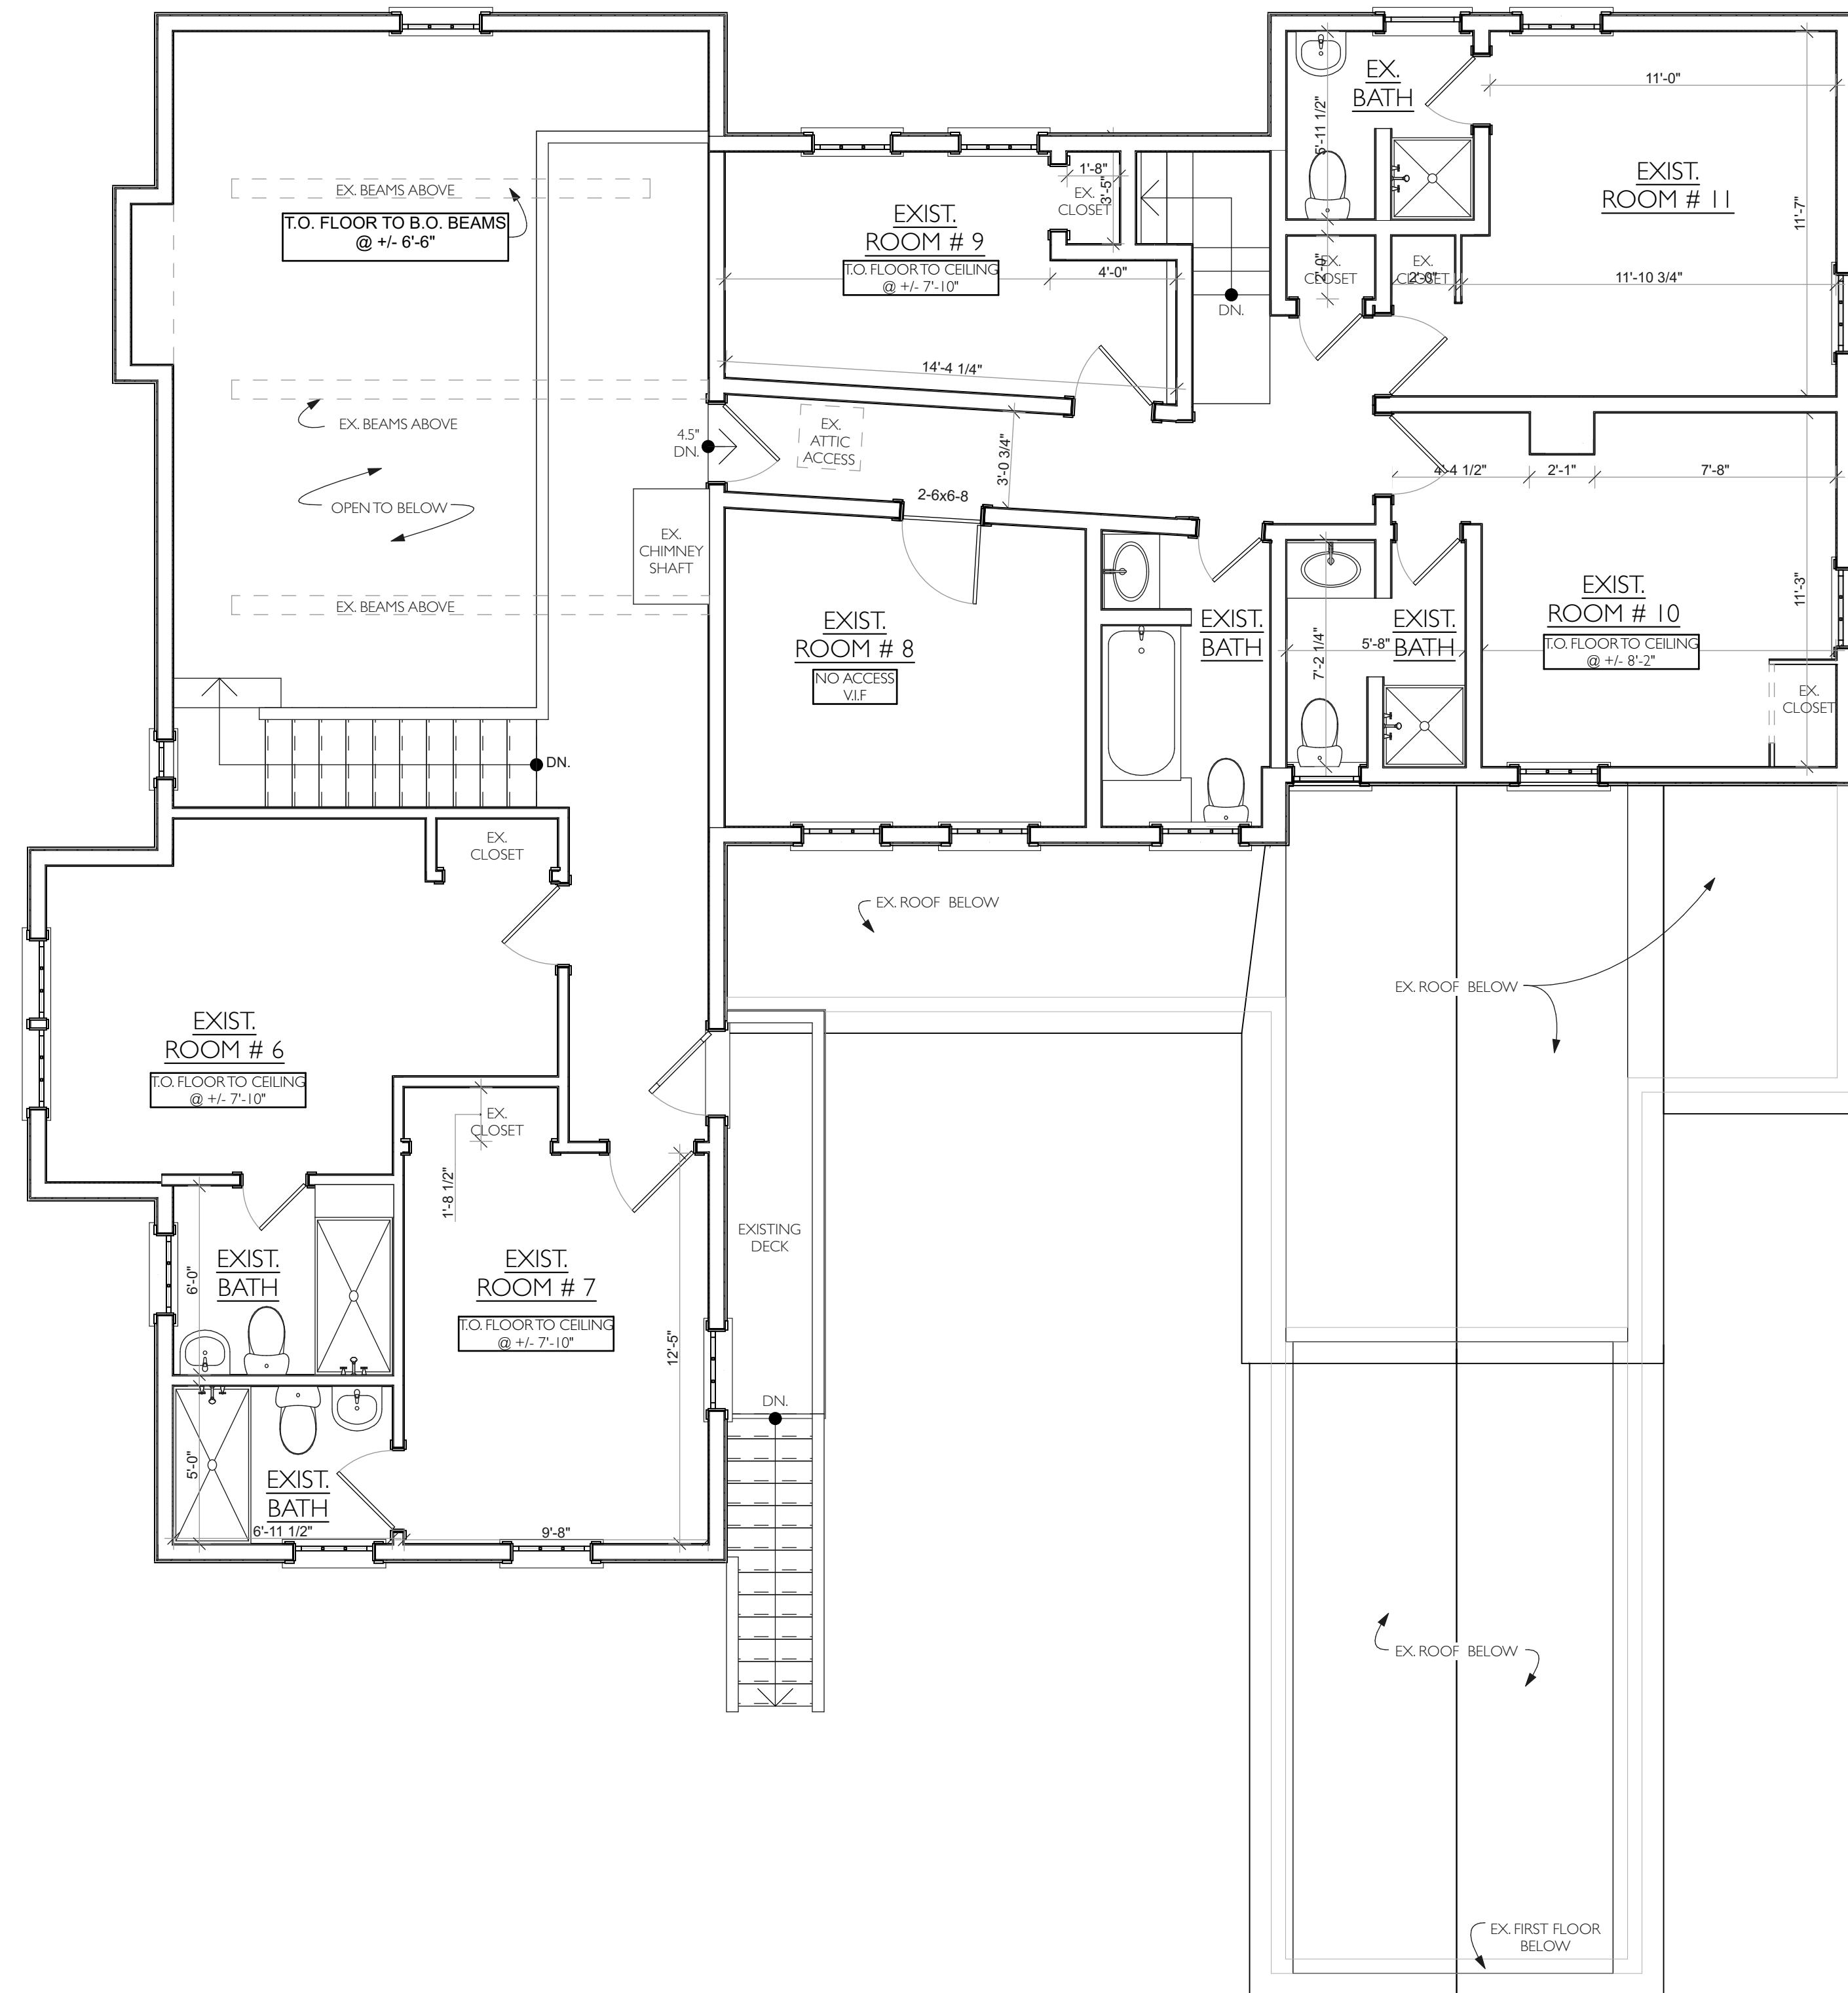


**SECOND FLOOR PLAN - EXISTING**

SCALE: 1/4" = 1'-0"

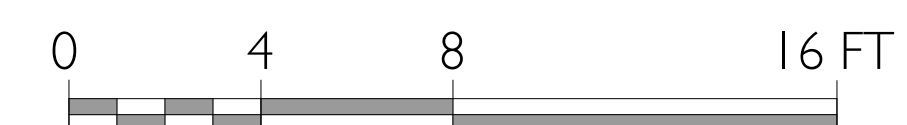 

PERMIT SET  
NOT FOR CONSTRUCTION

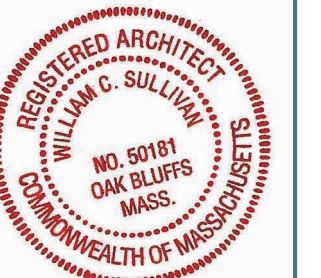

SET:	DATE:
PERMIT SET	2020-09-25
EXIT SIGN	2020-11-03

PROJECT NAME: 222 UPPER MAIN- PHASE 1-B  
ADDRESS: 222 UPPER MAIN STREET EDGARTOWN, MA 02539  
SHEET TITLE: EXISTING SECOND FLOOR PLAN

DRAWN BY: JG/ MT

DATE: 2020-11-25

MAP/PARCEL: 20C-27

JOB #: 19U01

DRAWING #:

X-02



**NORTH ELEVATION - EXISTING**


SCALE: 1/4" = 1'-0"



**WEST ELEVATION - EXISTING**

SCALE: 1/4" = 1'-0"

PERMIT SET  
NOT FOR CONSTRUCTION

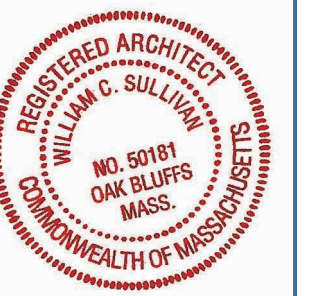

SET:	DATE:
PERMIT SET	2020-09-25
EXIT SIGN	2020-11-03

PROJECT NAME: 222 UPPER MAIN- PHASE 1-B  
ADDRESS: 222 UPPER MAIN STREET EDGARTOWN, MA 02539  
SHEET TITLE: EXISTING EXTERIOR ELEVATIONS

DRAWN BY:	JG/ MT
DATE:	2020-11-25
MAP/PARCEL:	20C-27
JOB #:	19U01
DRAWING #:	

X-03



**SOUTH ELEVATION - EXISTING**


SCALE: 1/4" = 1'-0"



**EAST ELEVATION - EXISTING**

SCALE: 1/4" = 1'-0"

PERMIT SET  
NOT FOR CONSTRUCTION

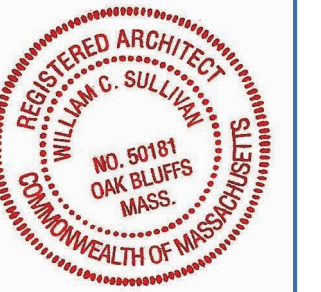


SET:	DATE:
PERMIT SET	2020-09-25
EXIT SIGN	2020-11-03


PROJECT NAME: 222 UPPER MAIN- PHASE 1-B  
ADDRESS: 222 UPPER MAIN STREET EDGARTOWN, MA 02539  
SHEET TITLE: EXISTING EXTERIOR ELEVATIONS

DRAWN BY:	JG/ MT
DATE:	2020-11-25
MAP/PARCEL:	20C-27
JOB #:	19U01
DRAWING #:	

X-04

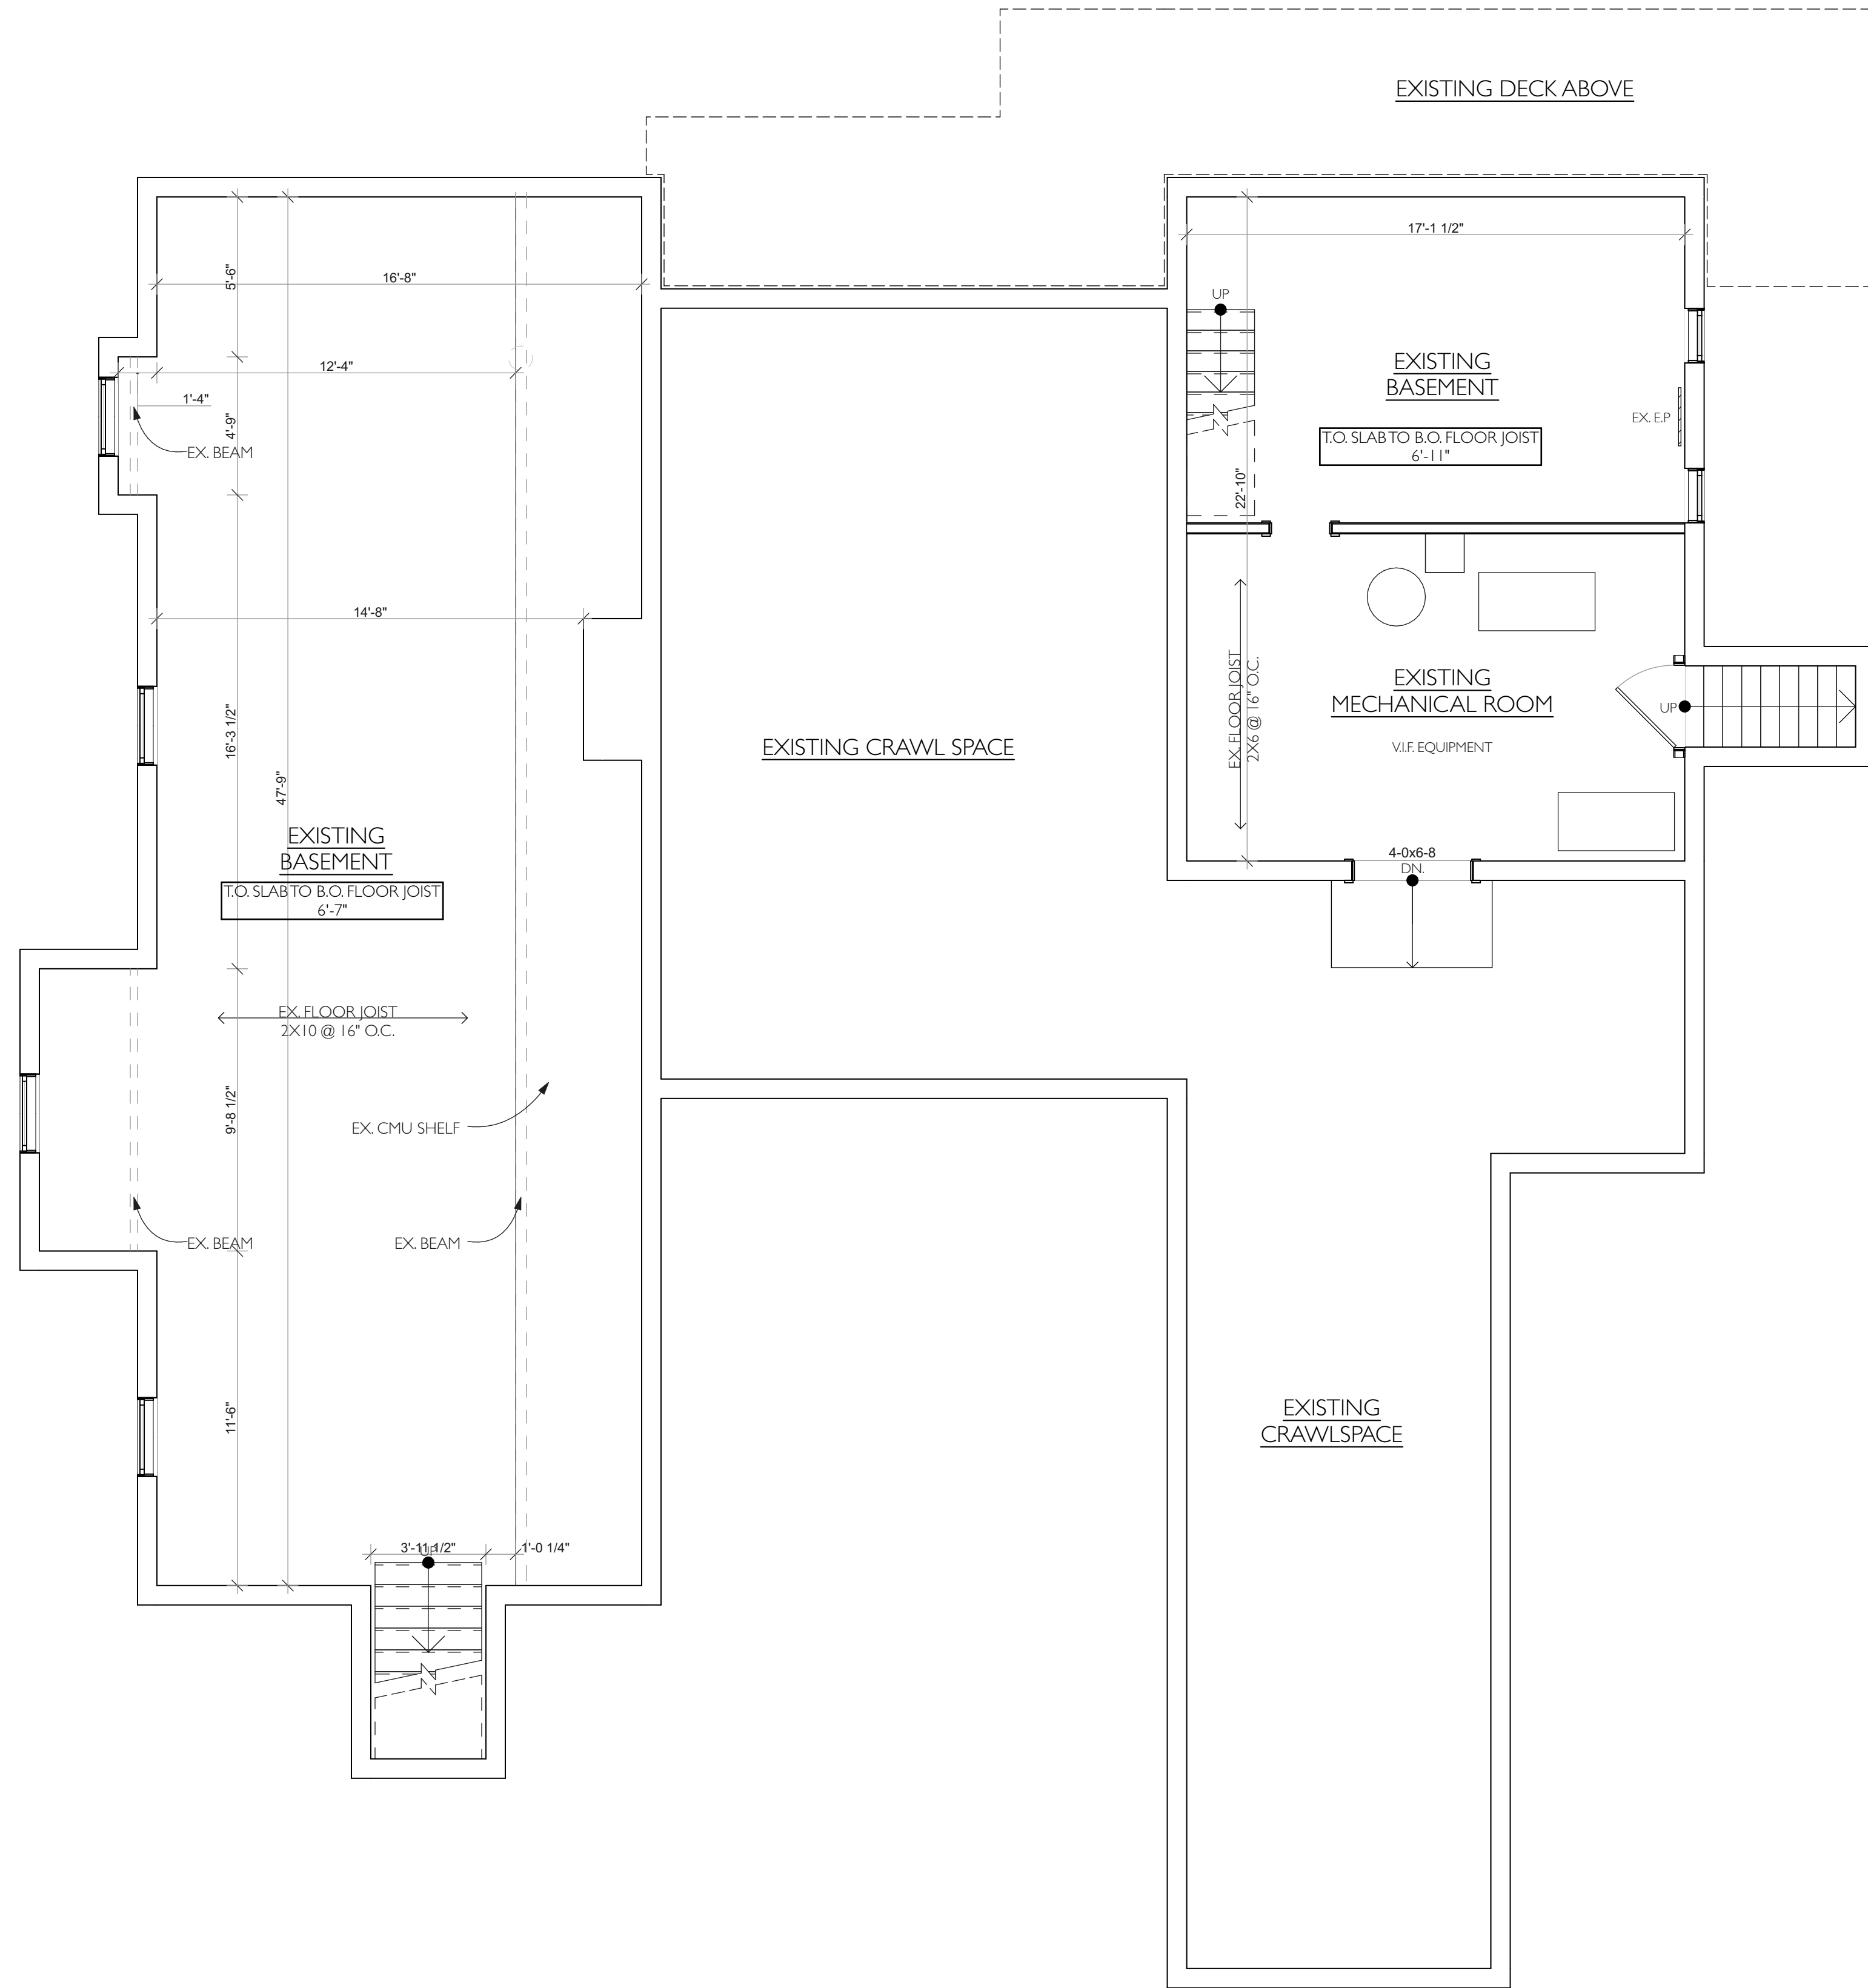

**FOUNDATION PLAN - EXISTING**  
 SCALE: 1/4" = 1'-0"

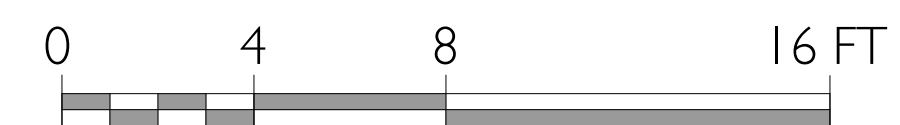

PERMIT SET  
 NOT FOR CONSTRUCTION



SET:	DATE:
PERMIT SET	2020-09-25
EXIT SIGN	2020-11-03

PROJECT NAME: **222 UPPER MAIN- PHASE 1-B**  
 ADDRESS: **222 UPPER MAIN STREET EDGARTOWN, MA 02539**  
 SHEET TITLE: **EXISTING FOUNDATION PLAN**

DRAWN BY:	JG/ MT
DATE:	2020-11-25
MAP/PARCEL:	20C-27
JOB #:	19U01
DRAWING #:	

**X-05**