

**NORTH ELEVATION - EXISTING**

SCALE: 1/4" = 1'-0"



**EAST ELEVATION - EXISTING**

SCALE: 1/4" = 1'-0"

**PORTION OF EXISTING  
STRUCTURE TO REMAIN**



**SOUTH ELEVATION - EXISTING**

SCALE: 1/4" = 1'-0"



**WEST ELEVATION - EXISTING**

SCALE: 1/4" = 1'-0"

**NOT FOR CONSTRUCTION**





SET: DATE:

PROJECT NAME: **CHUN-KIM RESIDENCE**  
ADDRESS: **7 ARLINGTON AVENUE VINEYARD HAVEN, MA 02568**  
SHEET TITLE: **EXISTING EXTERIOR ELEVATIONS**

DRAWN BY: **JG**  
DATE: **2020-05-07**  
MAP/PARCEL: **3-15-0**  
JOB #: **20C01**  
DRAWING #:

**X-102**

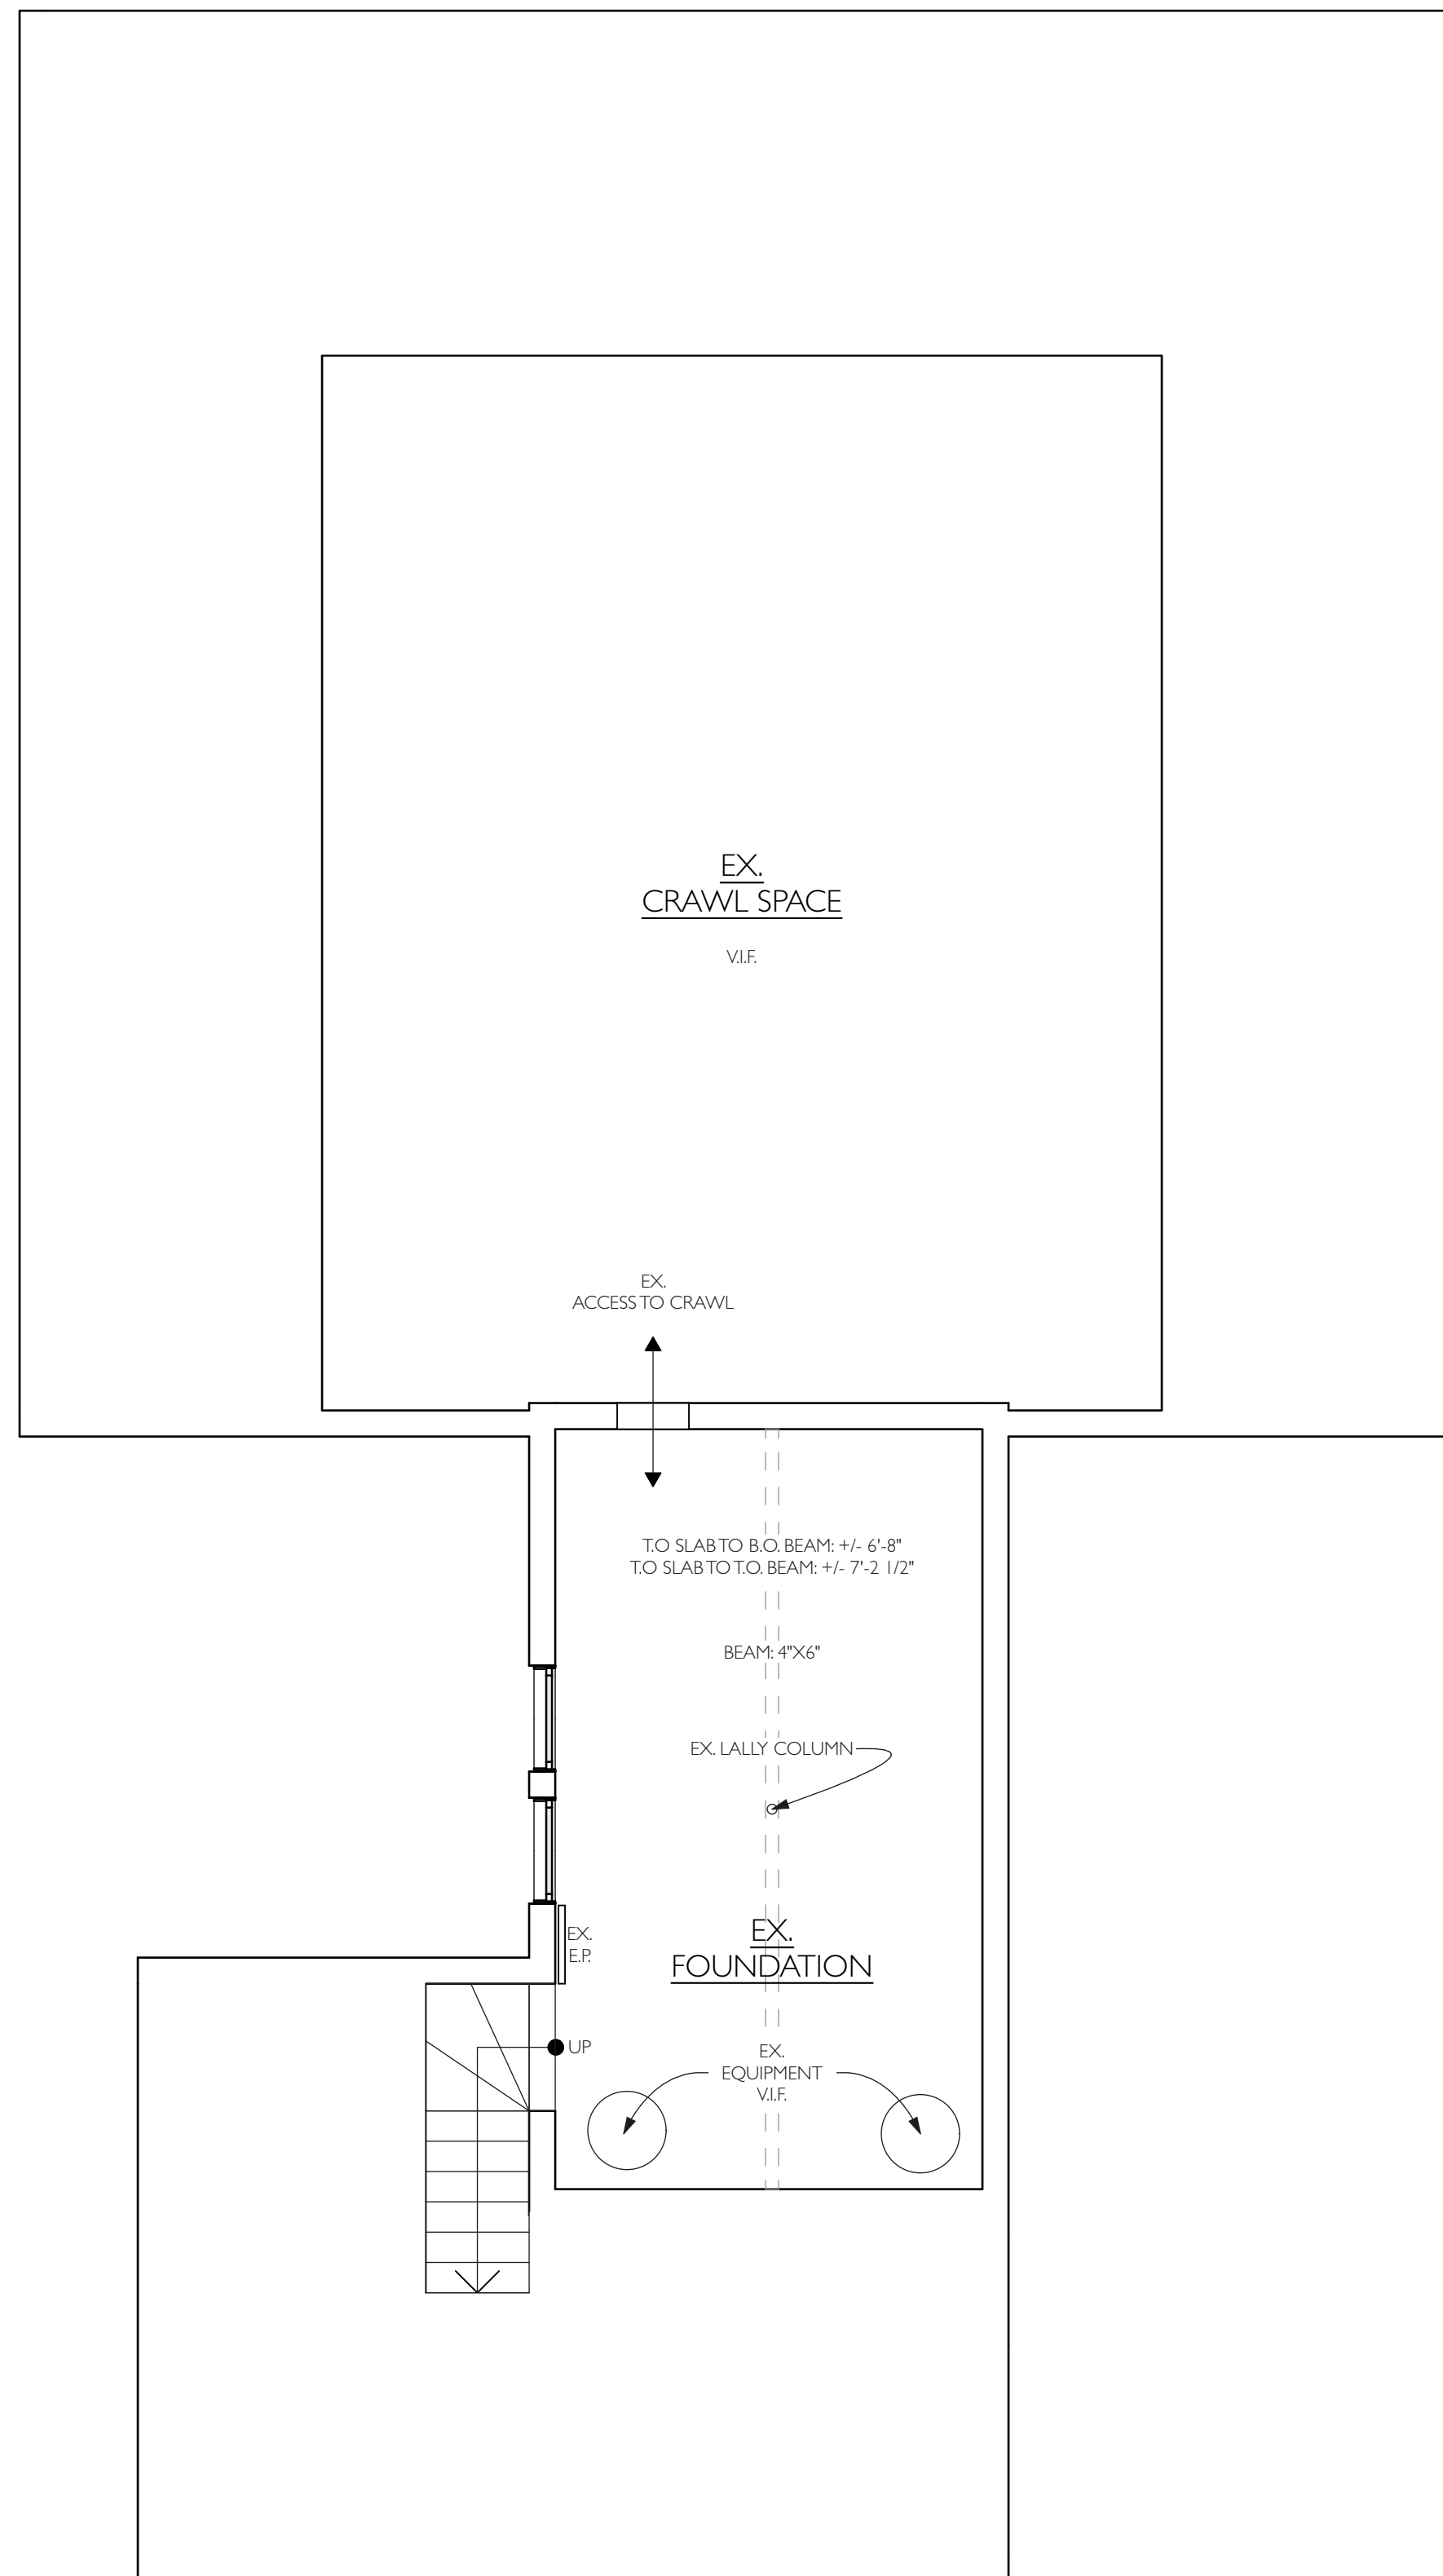 

**FOUNDATION PLAN - EXISTING**  
 SCALE: 1/4" = 1'-0"

**NOT FOR CONSTRUCTION**



SET:	DATE:

PROJECT NAME: **CHUN-KIM RESIDENCE**  
 ADDRESS: **7 ARLINGTON AVENUE VINEYARD HAVEN, MA 02568**  
 SHEET TITLE: **EXISTING FOUNDATION PLAN**

DRAWN BY:	JG
DATE:	2020-05-07
MAP/PARCEL:	3-15-0
JOB #:	20C01
DRAWING #:	

**X-103**