

BASEMENT PLAN
SCALE: 1/4" = 1'-0"

BASEMENT - 1,140 LIV SQ FT




SET:	DATE:


PROJECT NAME:	PETERS MIXED-USE BUILDING
ADDRESS:	8 INDIAN HILL, WEST TISBURY, MA, 02575
SHEET TITLE:	BASEMENT PLAN

DRAWN BY:	QP
DATE:	2022-08-18
MAP/PARCEL:	16-233
JOB #:	22P06
DRAWING #:	


A-100

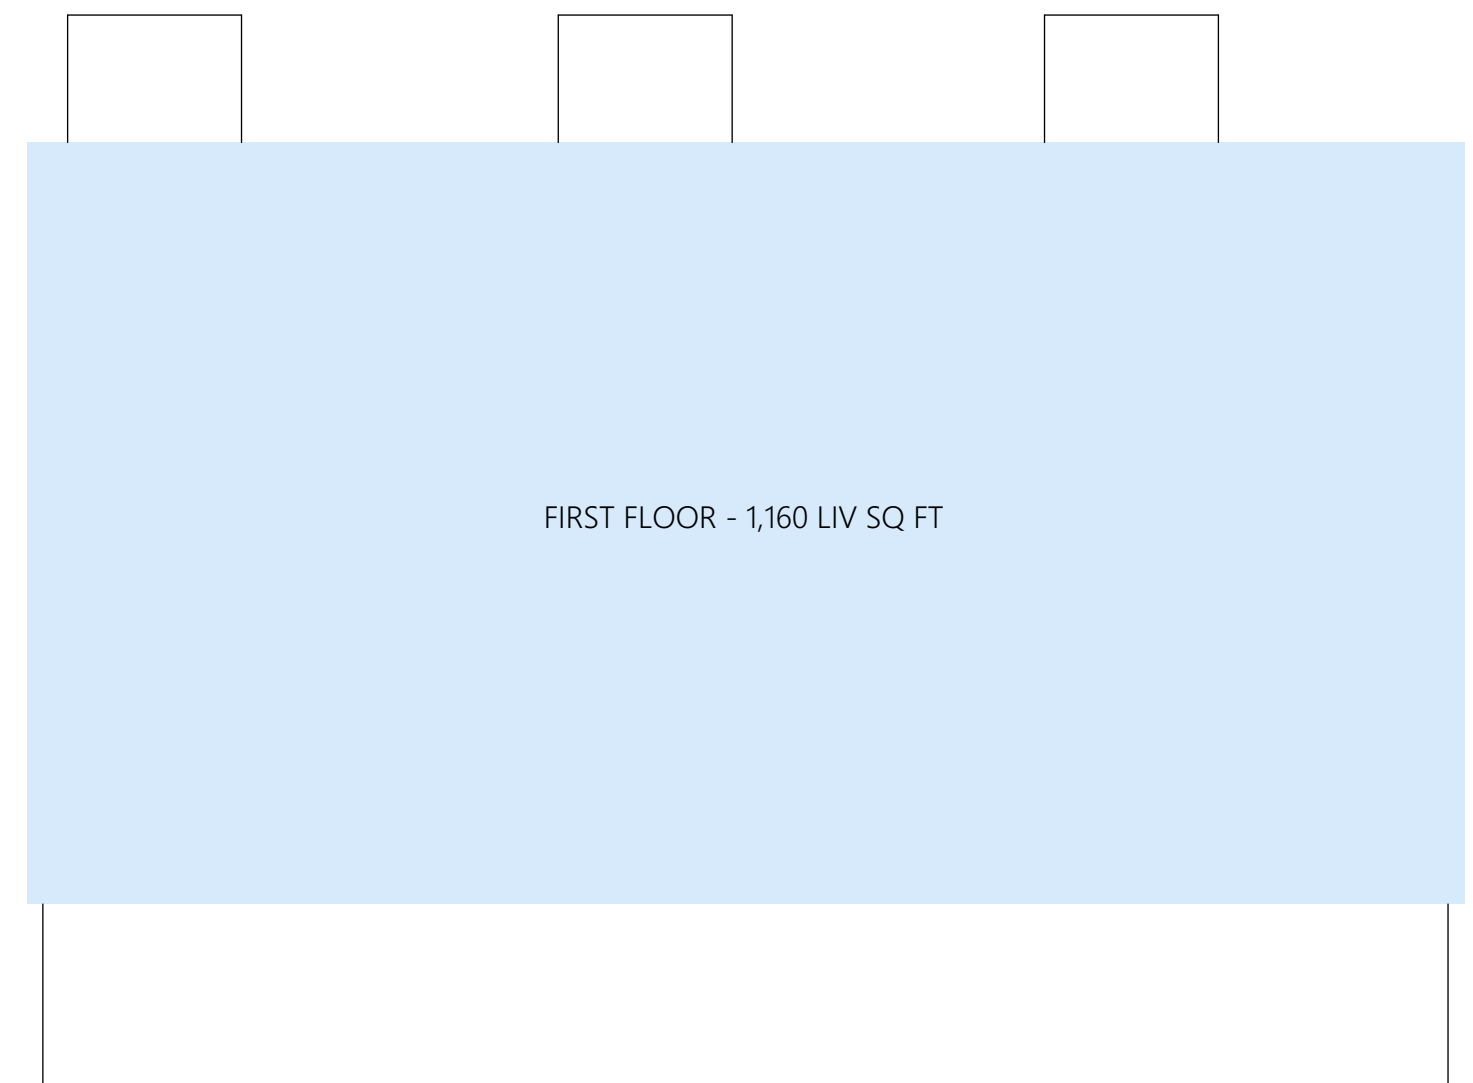

FIRST FLOOR - 1,160 LIV SQ FT

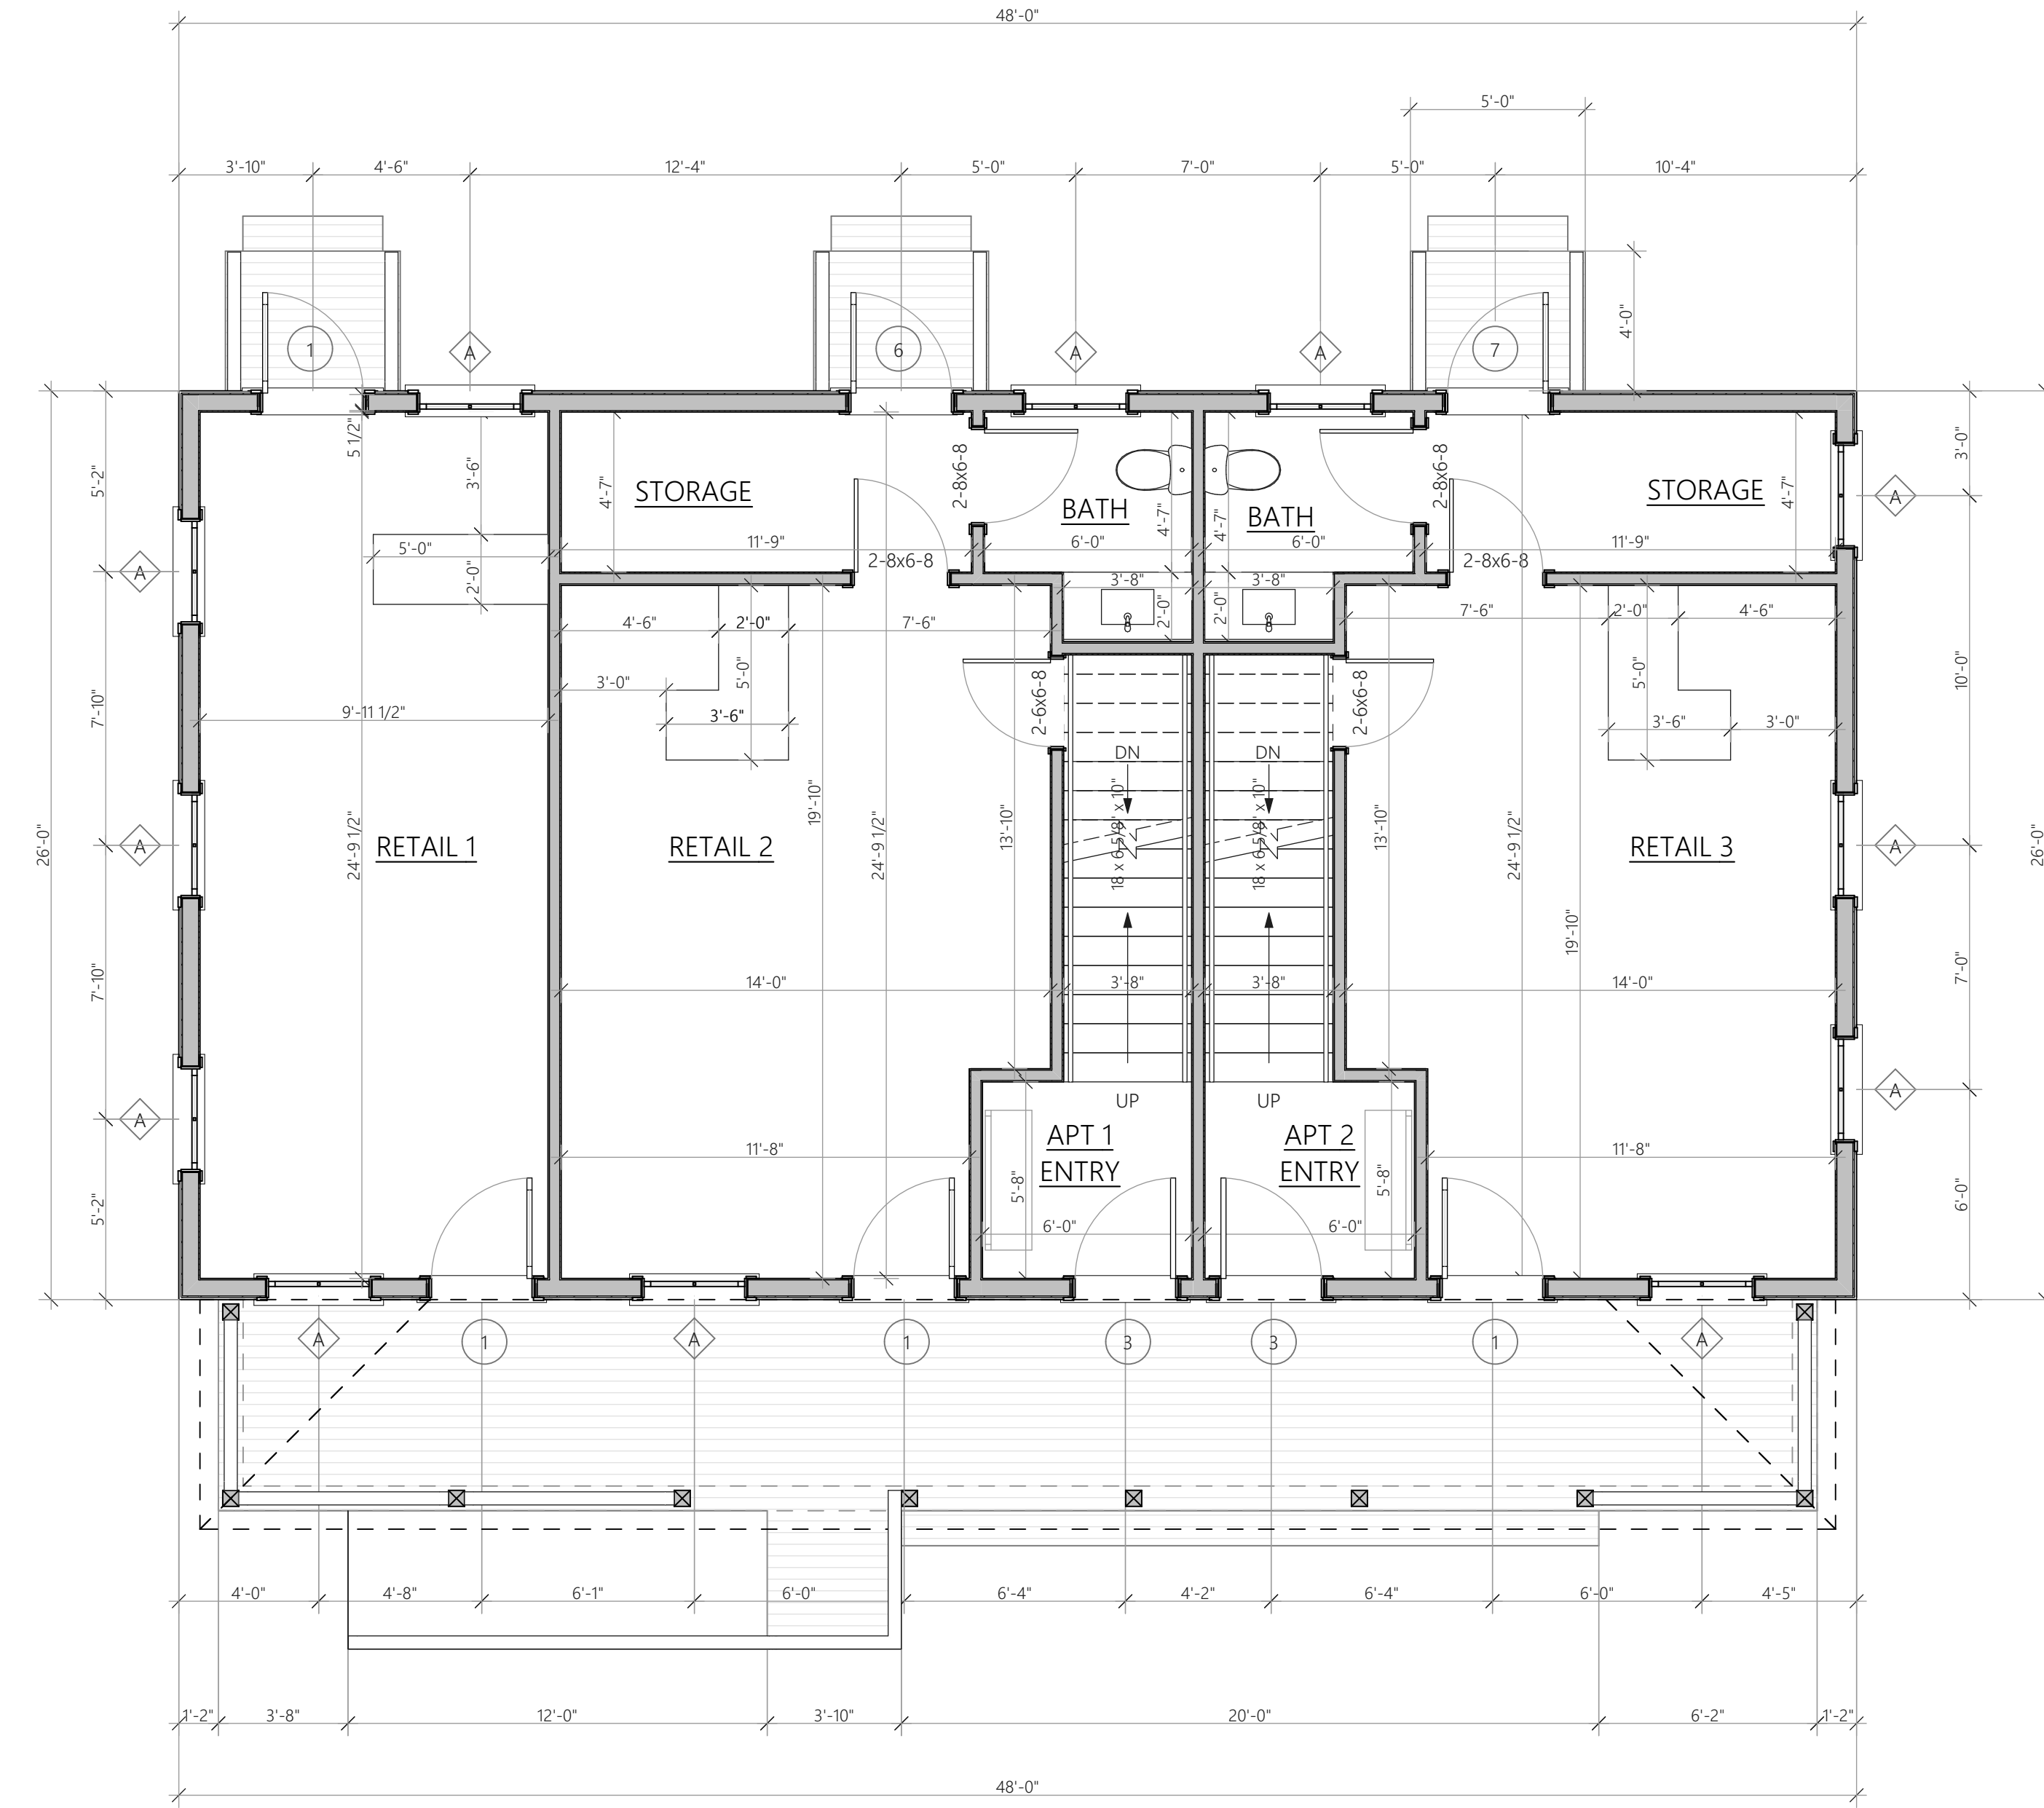

2 FIRST FLOOR PLAN
SCALE: 1/4" = 1'-0"

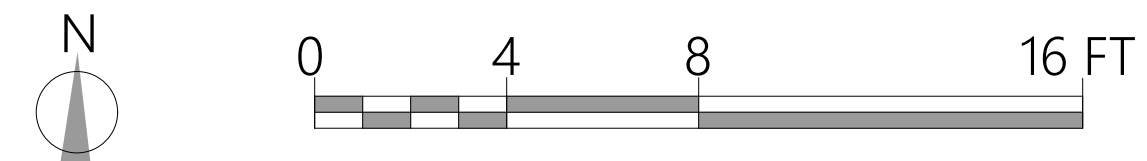

SET: DATE:

PROJECT NAME: PETERS MIXED-USE BUILDING
ADDRESS: 8 INDIAN HILL, WEST TISBURY, MA, 02575
SHEET TITLE: FIRST FLOOR PLAN

DRAWN BY: QP


DATE: 2022-08-18

MAP/PARCEL: 16-233


JOB #: 22P06

DRAWING #:

A-101



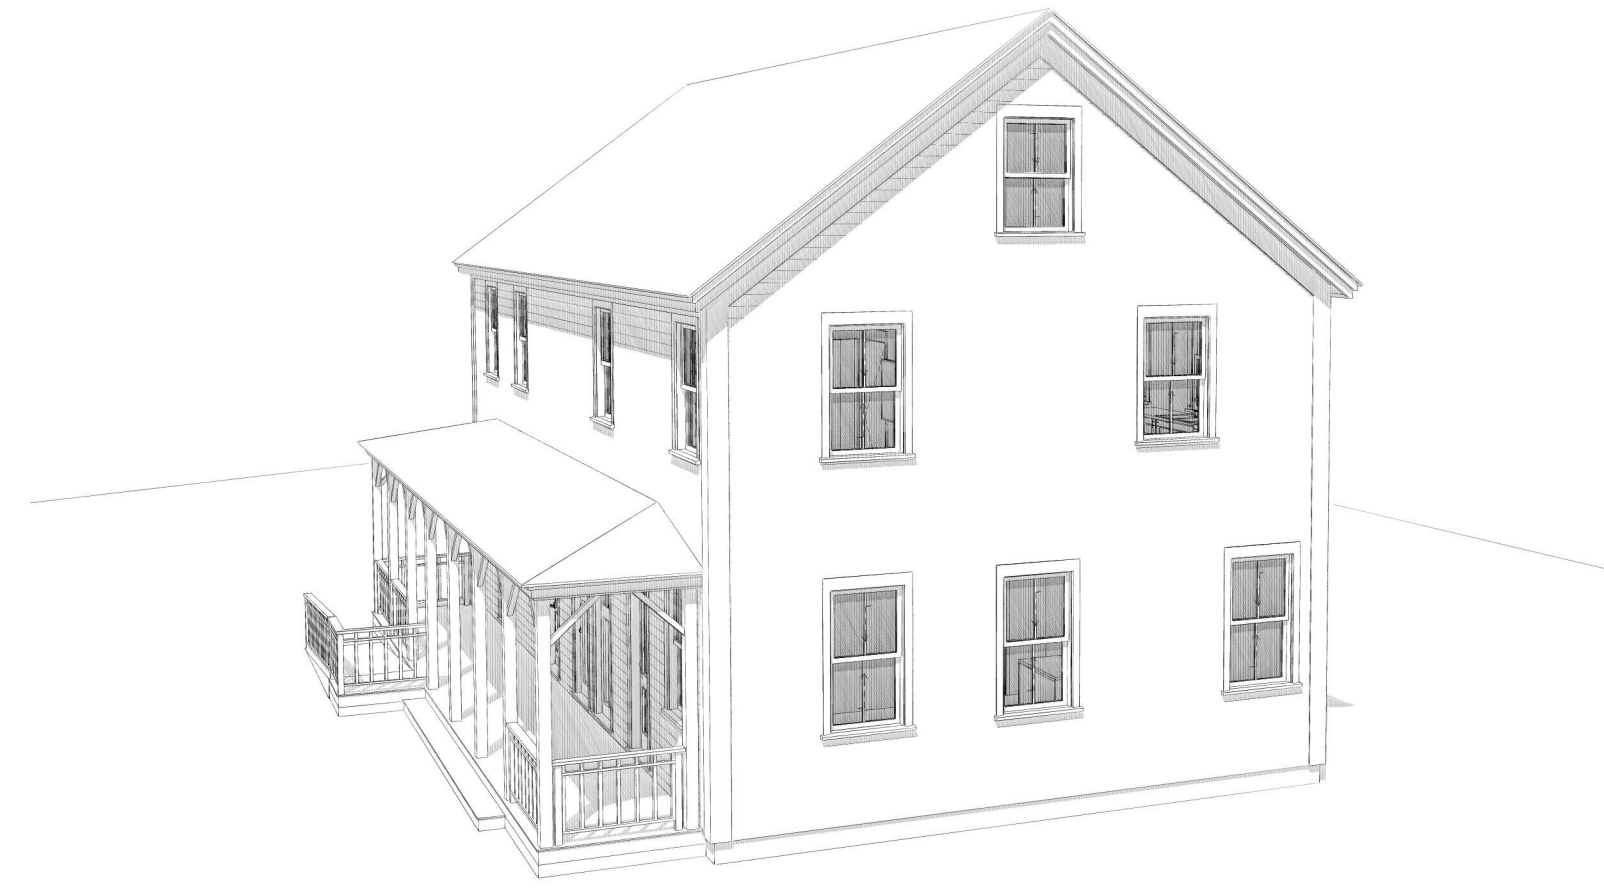


SECOND FLOOR - 1,160 LIV SQ FT

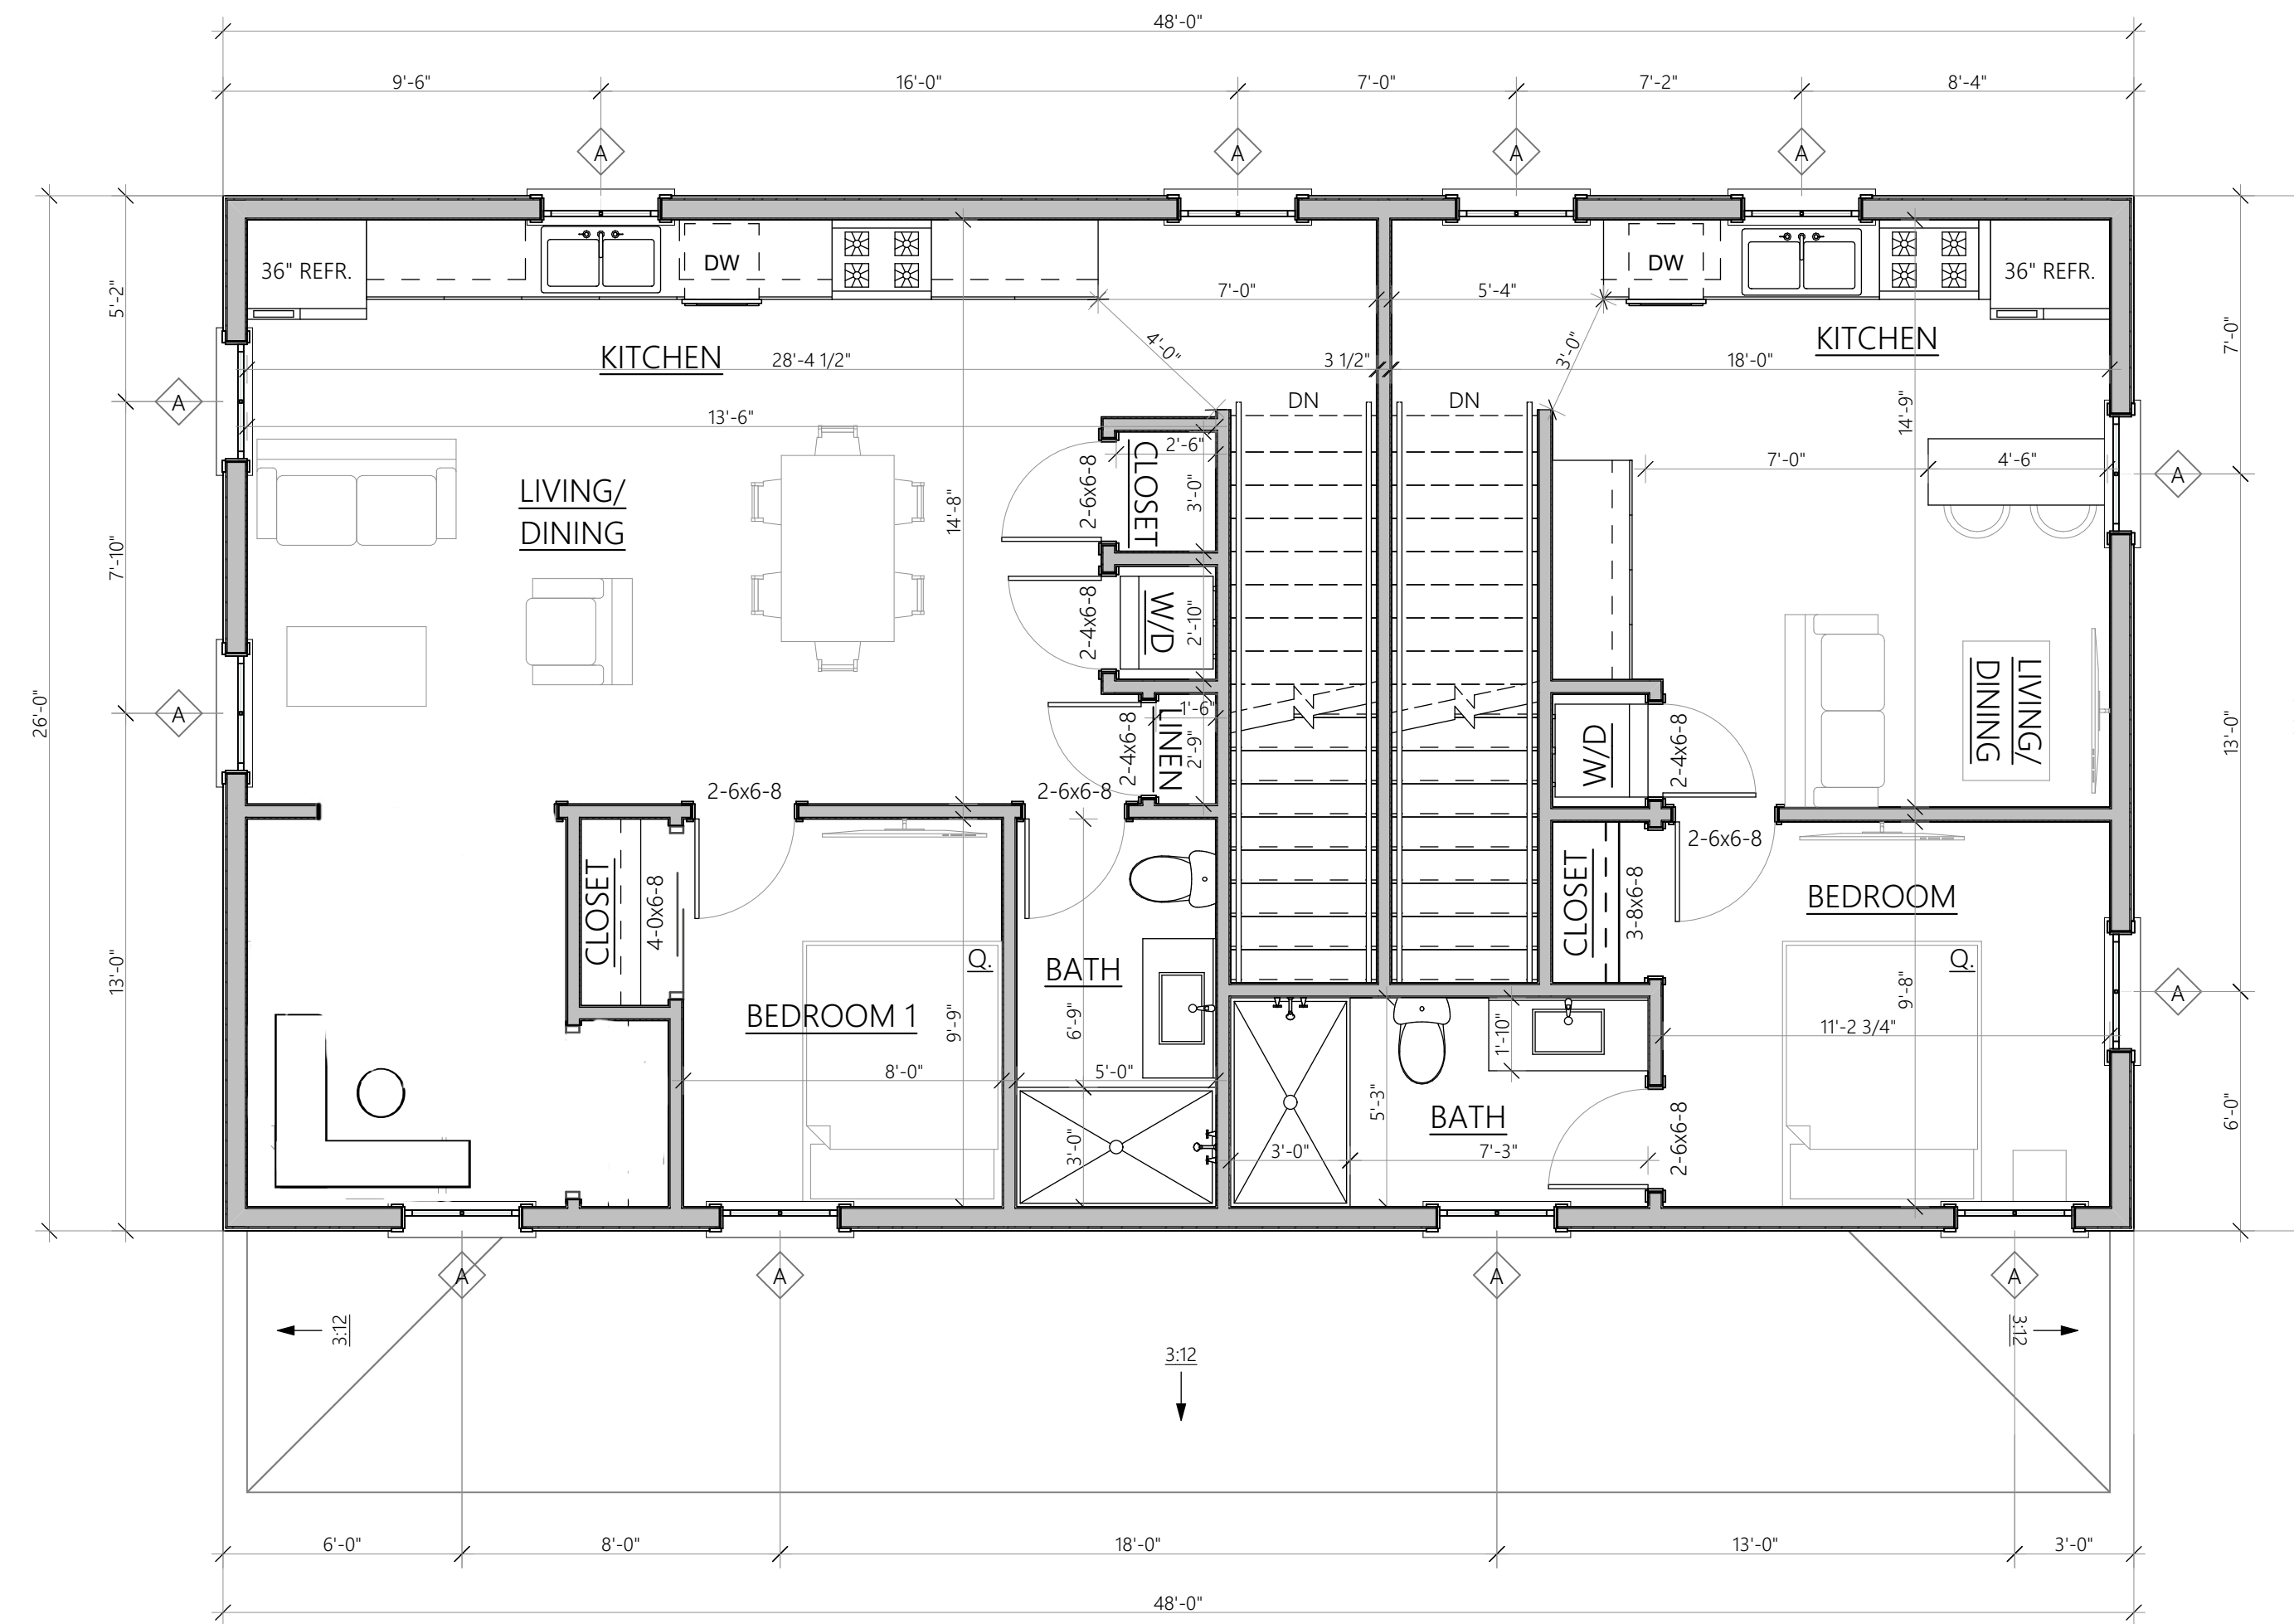

SECOND FLOOR PLAN

SCALE: 1/4" = 1'-0"

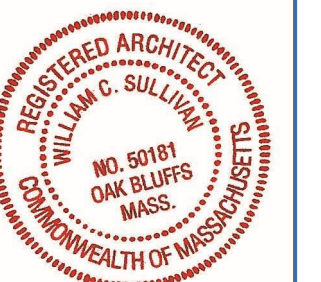 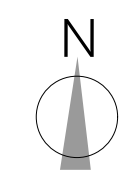

SET:	DATE:

PETERS MIXED-USE BUILDING
8 INDIAN HILL, WEST TISBURY, MA, 02575
SECOND FLOOR PLAN

PROJECT NAME:	PETERS MIXED-USE BUILDING
ADDRESS:	8 INDIAN HILL, WEST TISBURY, MA, 02575
SHEET TITLE:	SECOND FLOOR PLAN
DRAWN BY:	QP
DATE:	2022-08-18
MAP/PARCEL:	16-233
JOB #:	22P06
DRAWING #:	

A-102



ROOF PLAN
SCALE: 1/4" = 1'-0"



SET:	DATE:

PROJECT NAME:	PETERS MIXED-USE BUILDING
ADDRESS:	8 INDIAN HILL, WEST TISBURY, MA, 02575
SHEET TITLE:	ROOF PLAN

DRAWN BY:	QP
DATE:	2022-08-18
MAP/PARCEL:	16-233
JOB #:	22P06
DRAWING #:	

A-103



1 NORTH ELEVATION
SCALE: 1/4" = 1'-0"





3 WEST ELEVATION
SCALE: 1/4" = 1'-0"



4 SOUTH ELEVATION
SCALE: 1/4" = 1'-0"



5 EAST ELEVATION
SCALE: 1/4" = 1'-0"

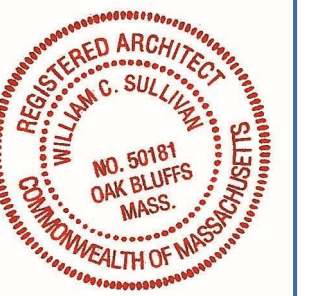 

SET:	DATE:

PROJECT NAME: PETERS MIXED-USE BUILDING
ADDRESS: 8 INDIAN HILL, WEST TISBURY, MA, 02575
SHEET TITLE: EXTERIOR ELEVATIONS

DRAWN BY:	QP
DATE:	2022-08-18
MAP/PARCEL:	16-233
JOB #:	22P06
DRAWING #:	