


ROOF DRAINAGE PLAN

SCALE: 1/8" = 1'-0"

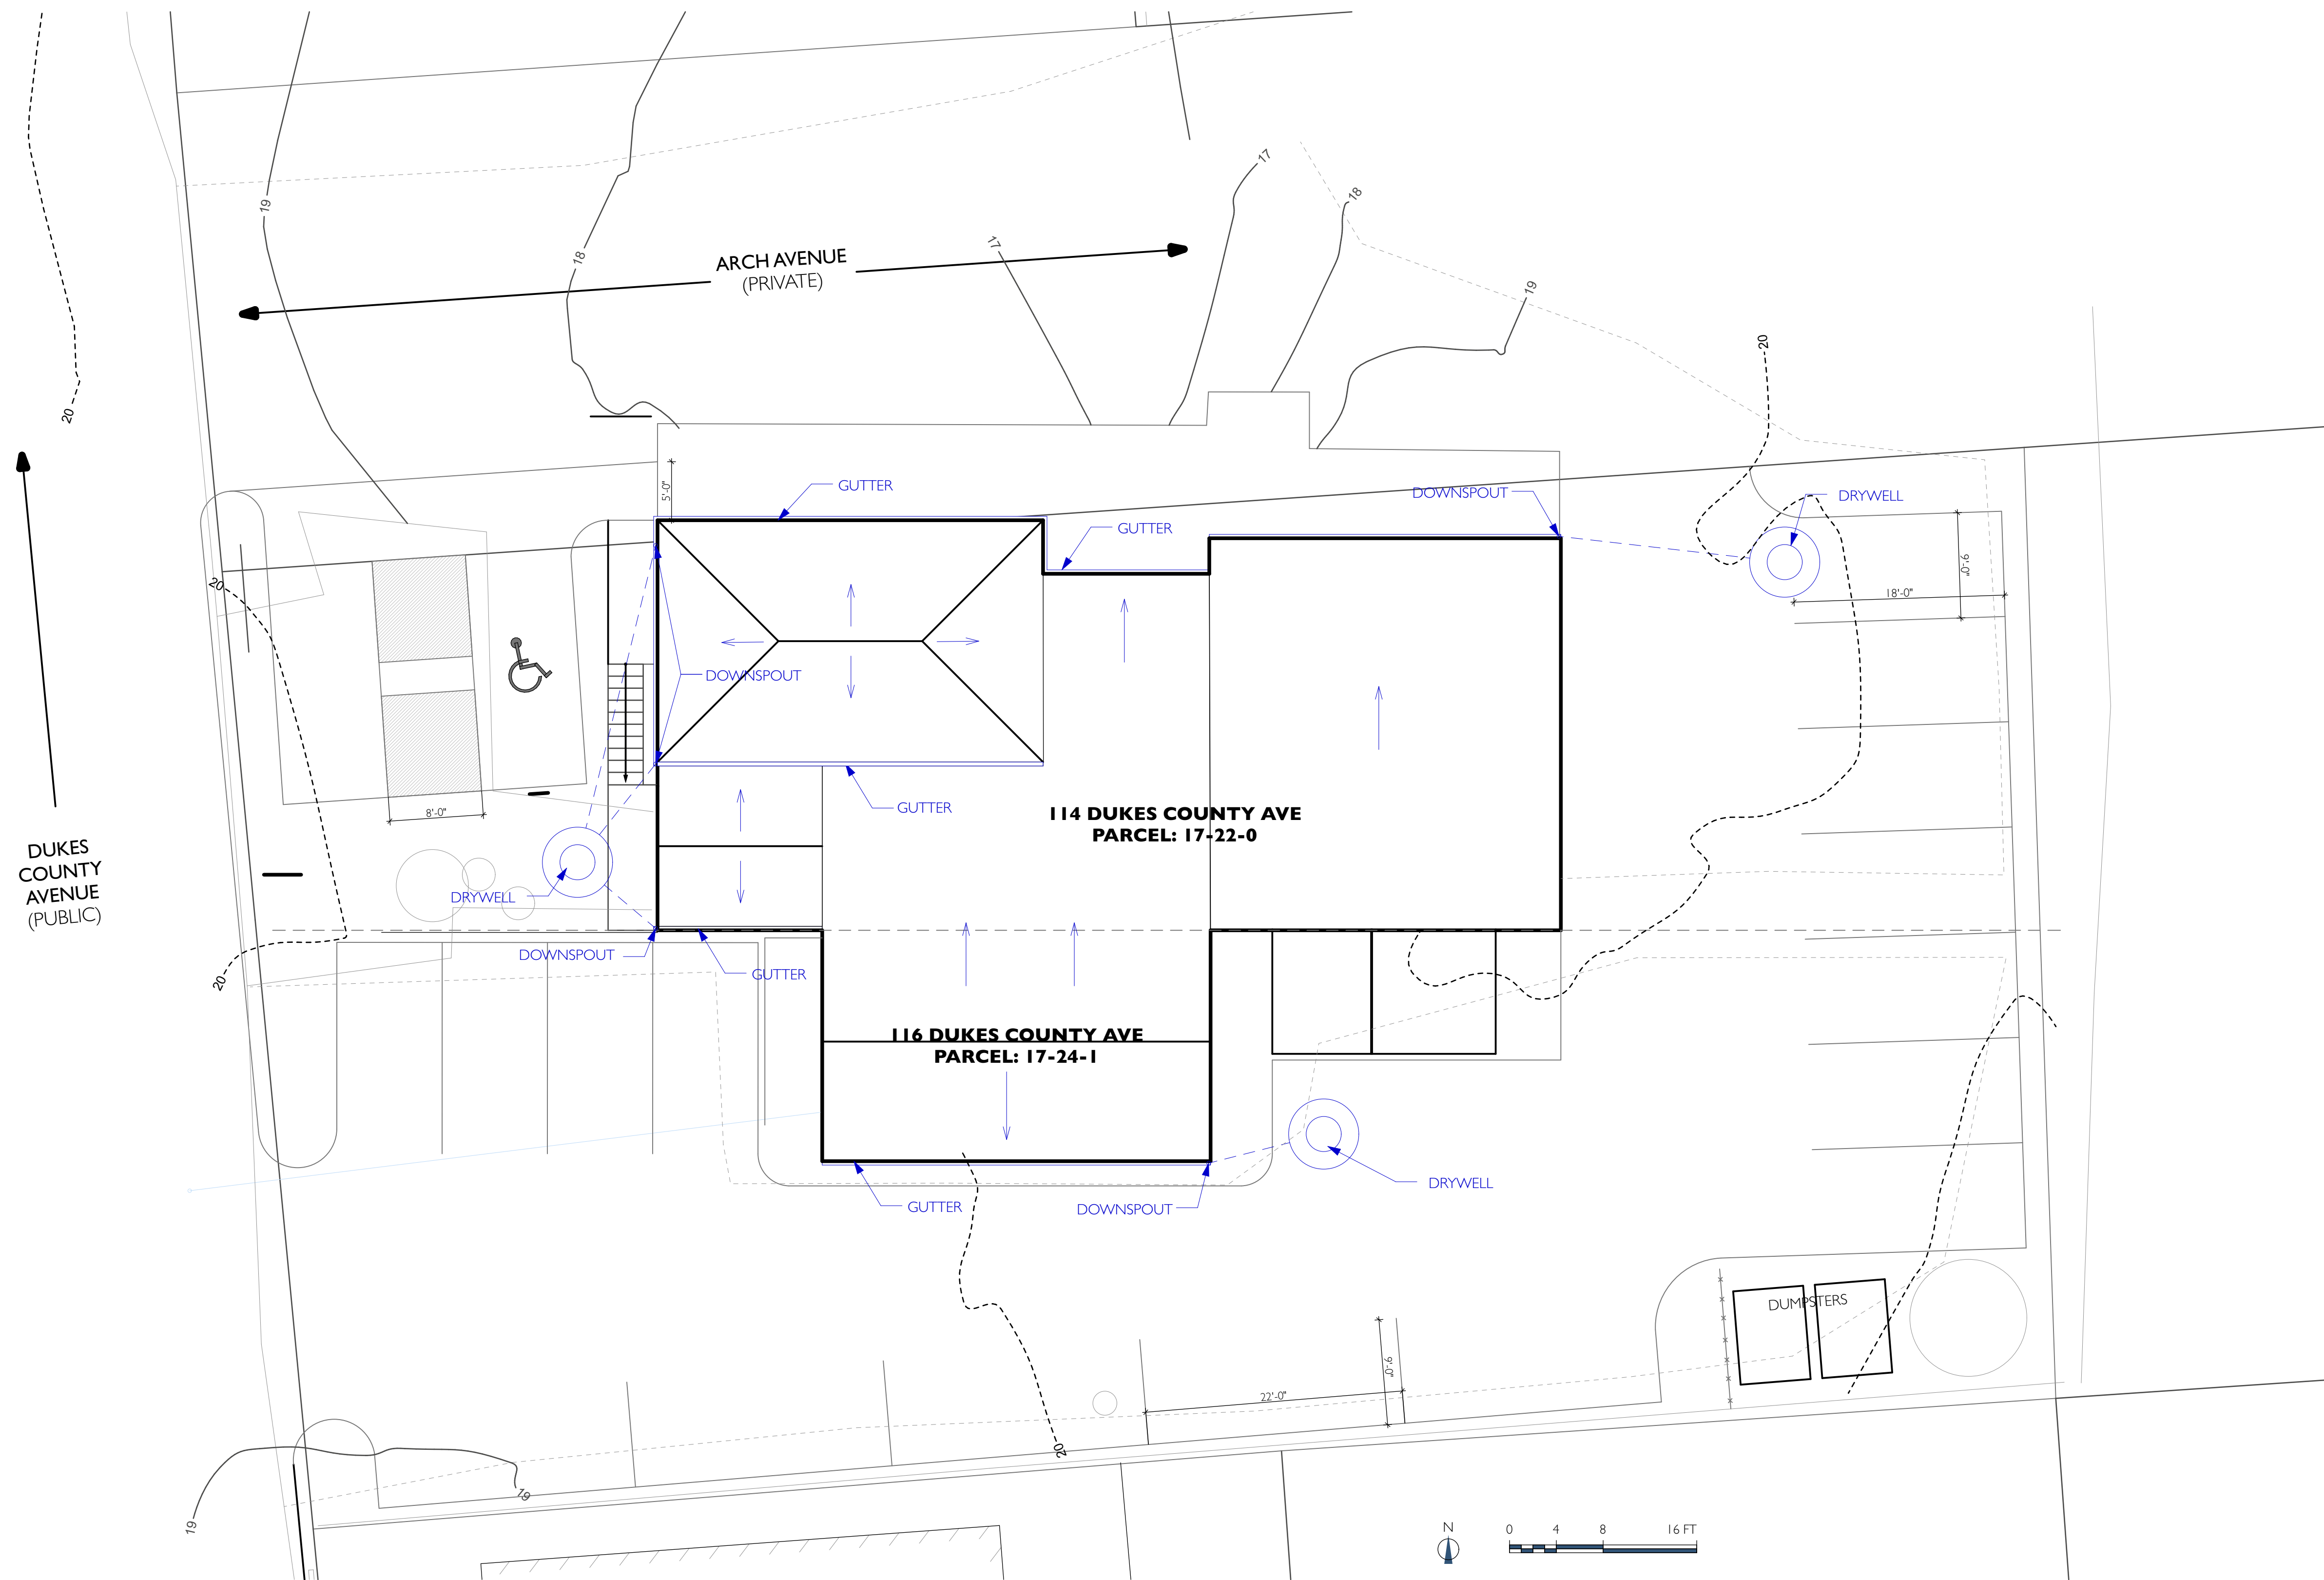

SITE PLAN INFORMATION OBTAINED FROM
 SITE PLAN BY VINEYARD LAND SURVEYING & ENGINEERING .
 DATED 06/21/2023



SET:	DATE:
SET #1	07/07/23

PROJECT NAME:	Island Food Pantry
ADDRESS:	114 - 116 DUKES COUNTY AVENUE OAK BLUFFS, MA 02557
SHEET TITLE:	ROOF DRAINAGE PLAN

DRAWN BY:	QP
DATE:	2023-10-18
MAP/PARCEL:	17-22-0
JOB #:	23101
DRAWING #:	

A-003