

EAST LINE ROAD EXT.

SCALE: 1/4" = 1'-0"





SOUTH LINE ROAD

SCALE: 1/4" = 1'-0"



BARNES ROAD


SCALE: 1/4" = 1'-0"

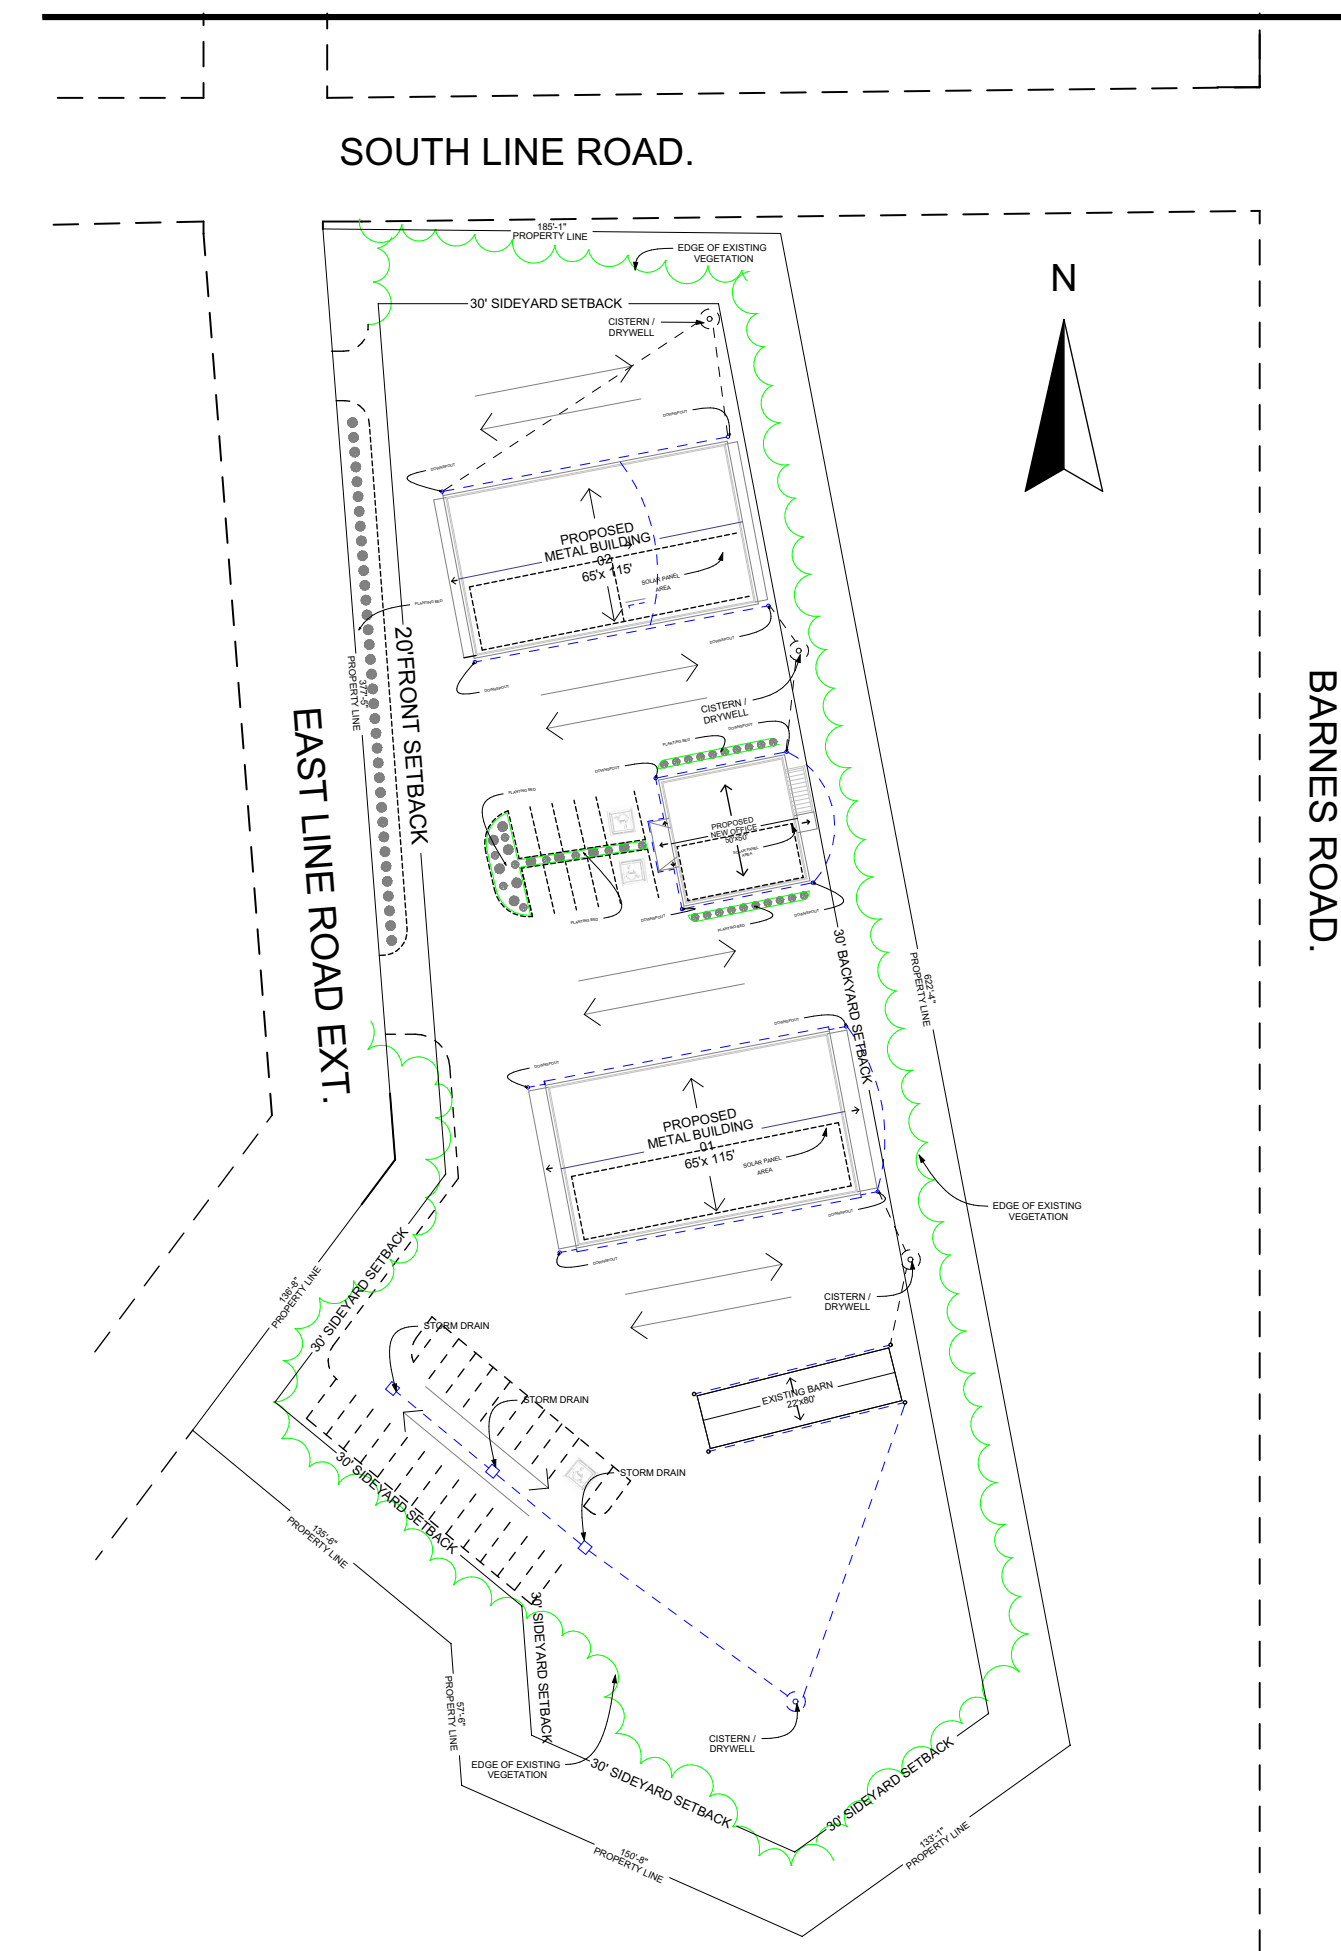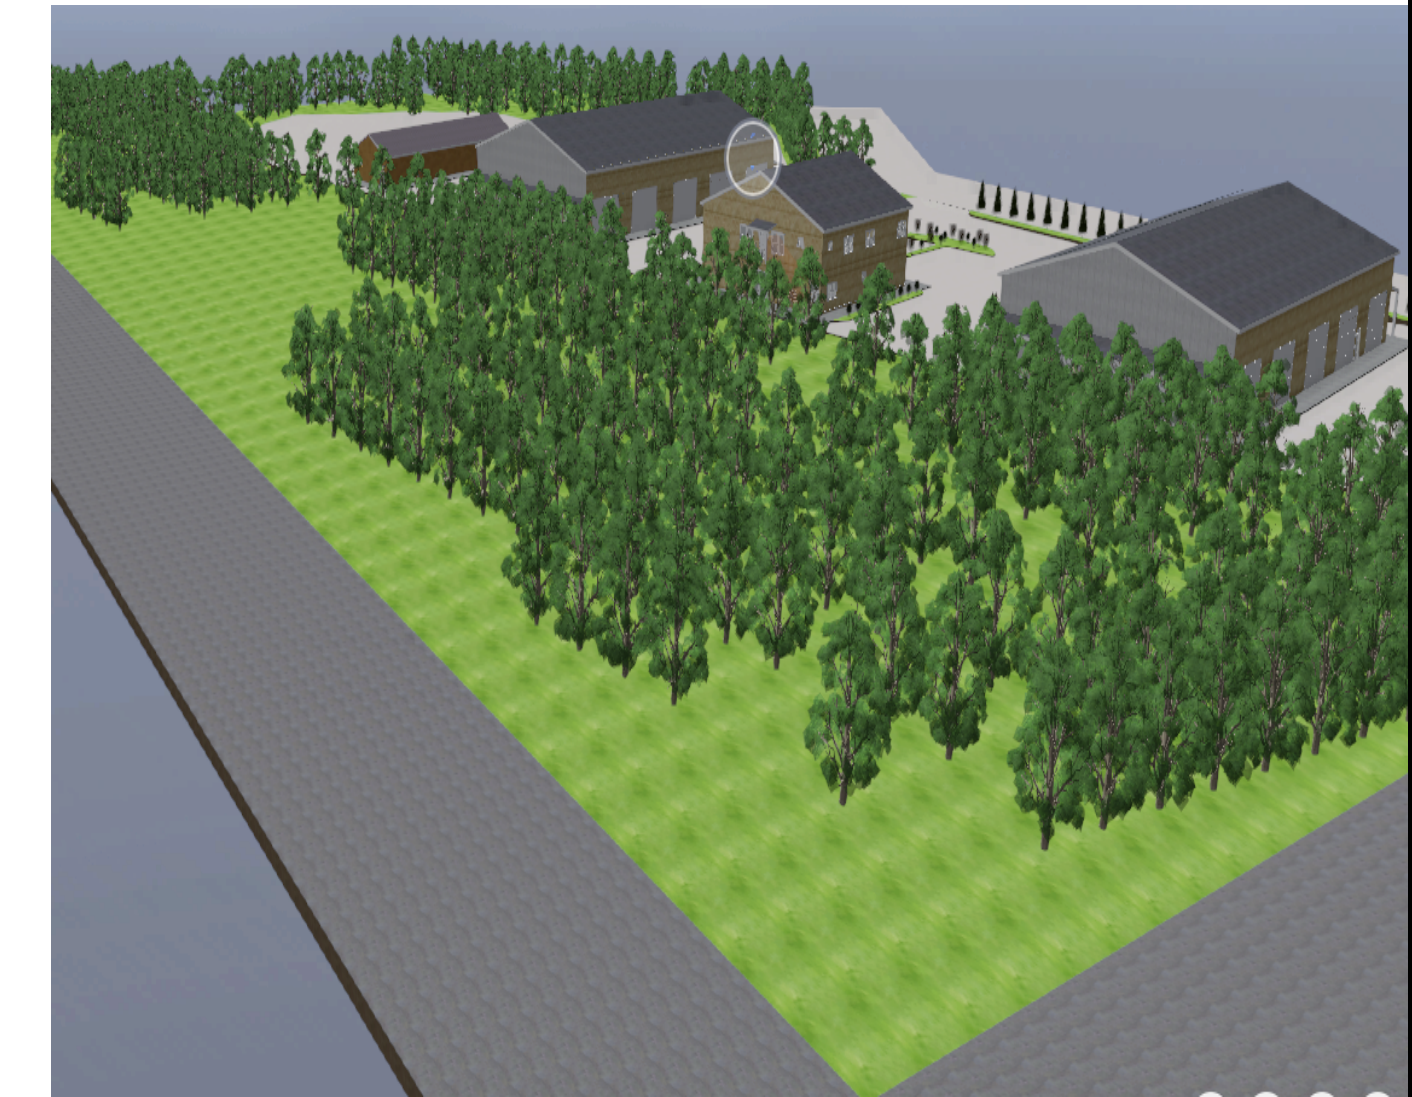

SITE PLAN



www.millersprofessionals.com
OAK BLUFFS, MA.
02568
(508) 693-5428

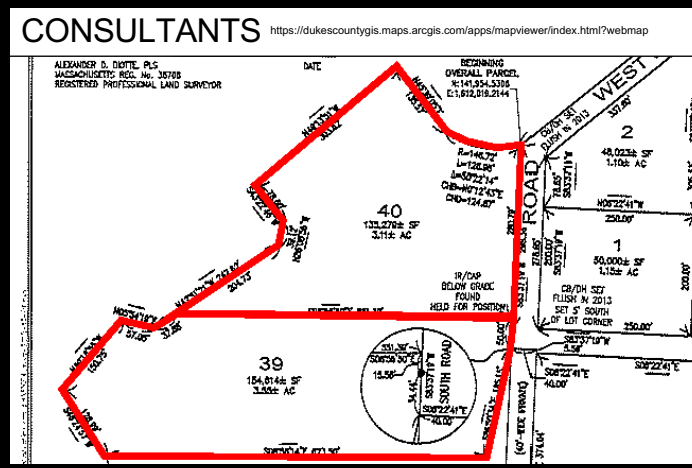

OFFICE MILLER

03 SOUTH LINE ROAD
EDGARTOWN, MA
02539

BP 39

DATE	MARK	DESCRIPTION
11/20/2022	-	START
1/2/2024	-	REVISION

PROJECT NO: MILLER
MODEL FILE:
AEROPORTO 3D.pln
DRAWN BY:
COPYRIGHT:

SHEET TITLE

SITE PLAN

MILLERS