


SOUTH ELEVATION

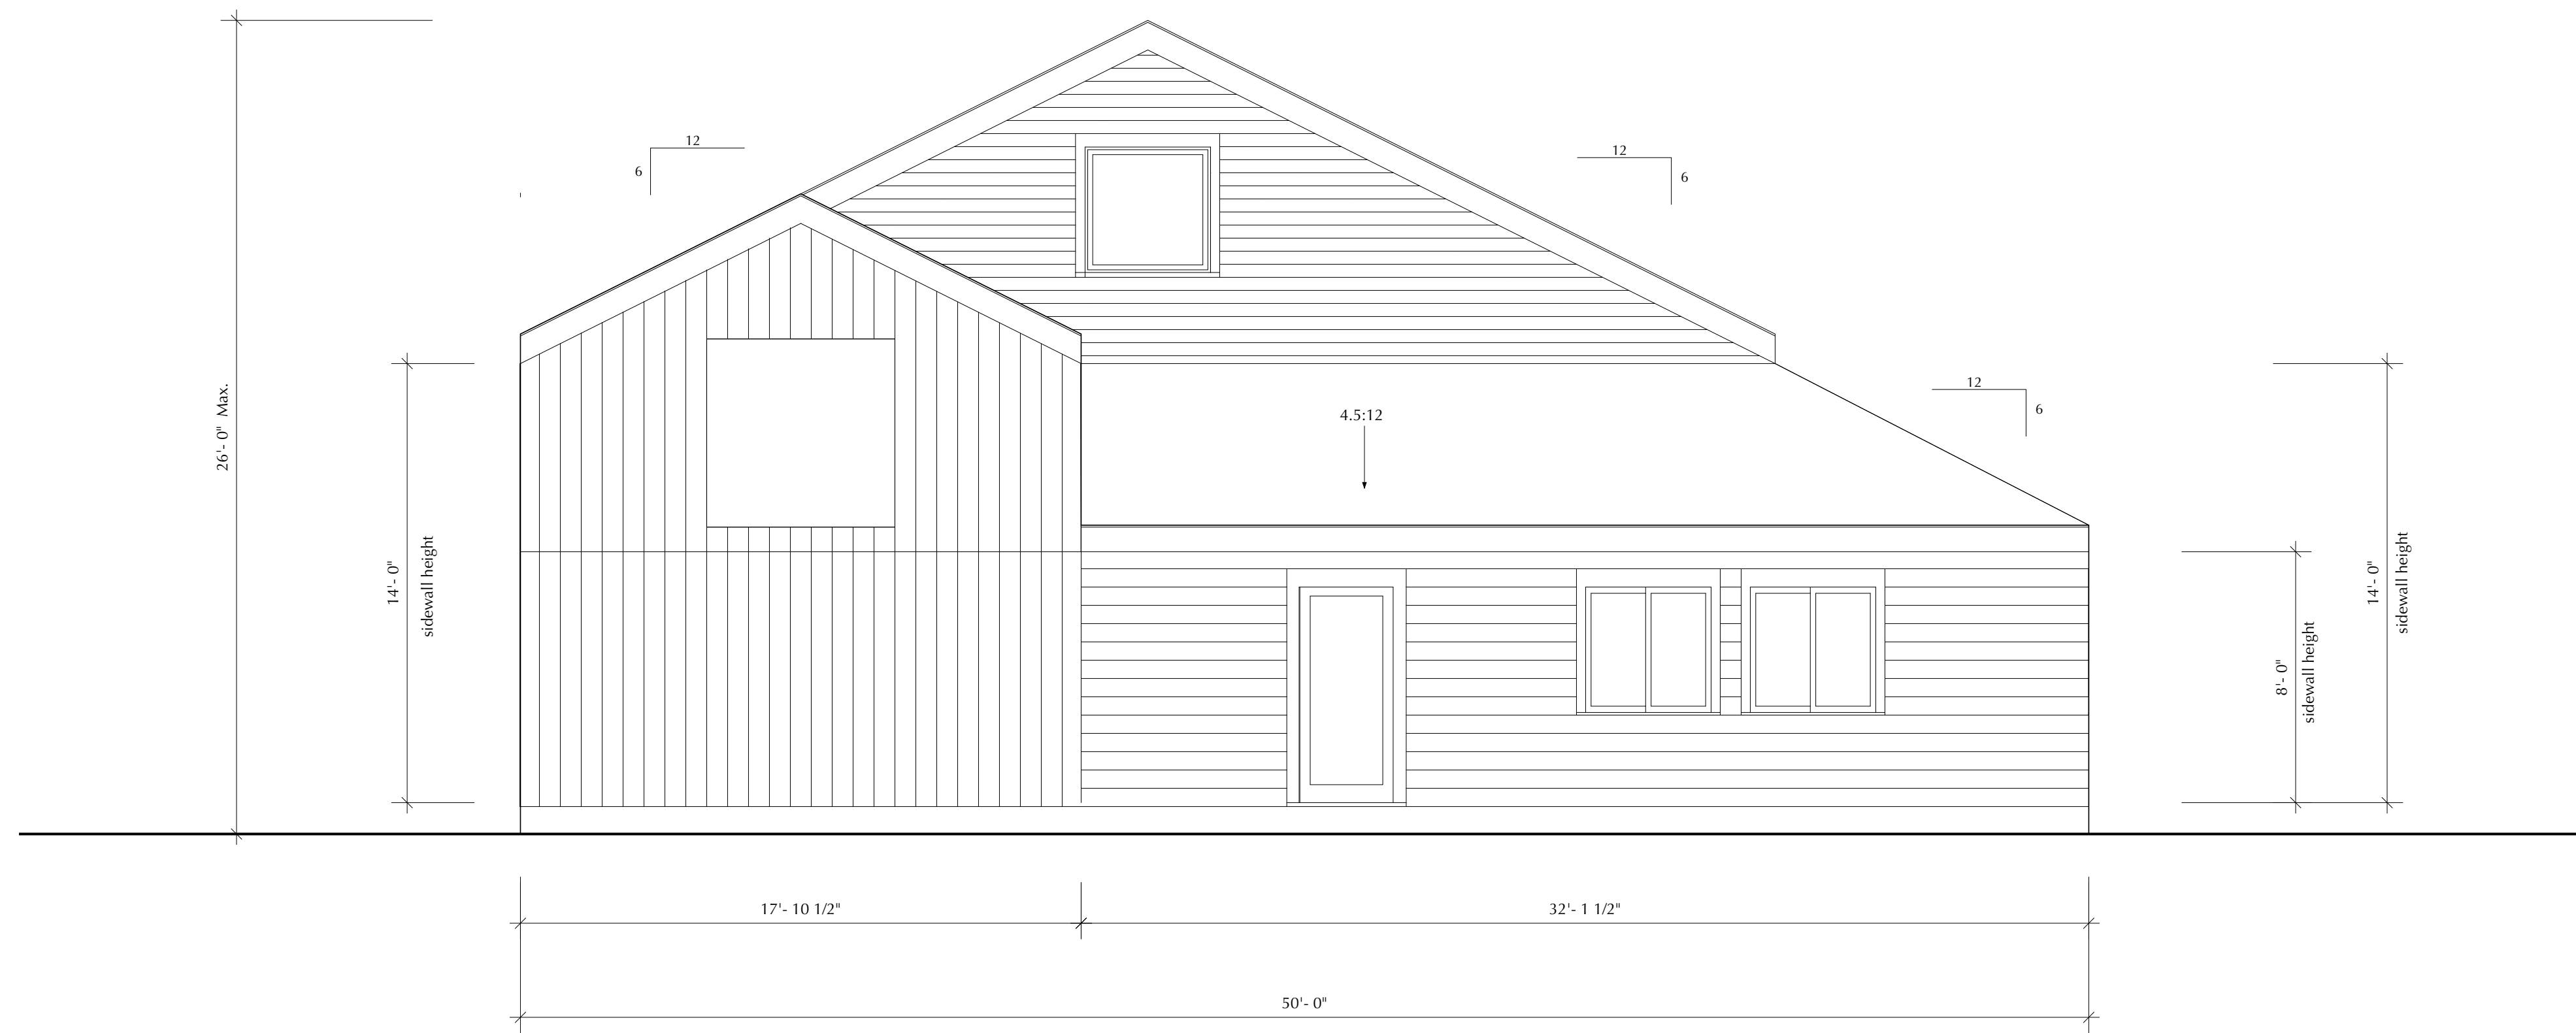

NORTH ELEVATION

ISSUED:

REVISED:

ELEVATIONS
NORTH & SOUTH

Scale: 1/4" = 1'-0"

4.1