



FIRST FLOOR PLAN - EXISTING

SCALE: 1/4" = 1'-0"

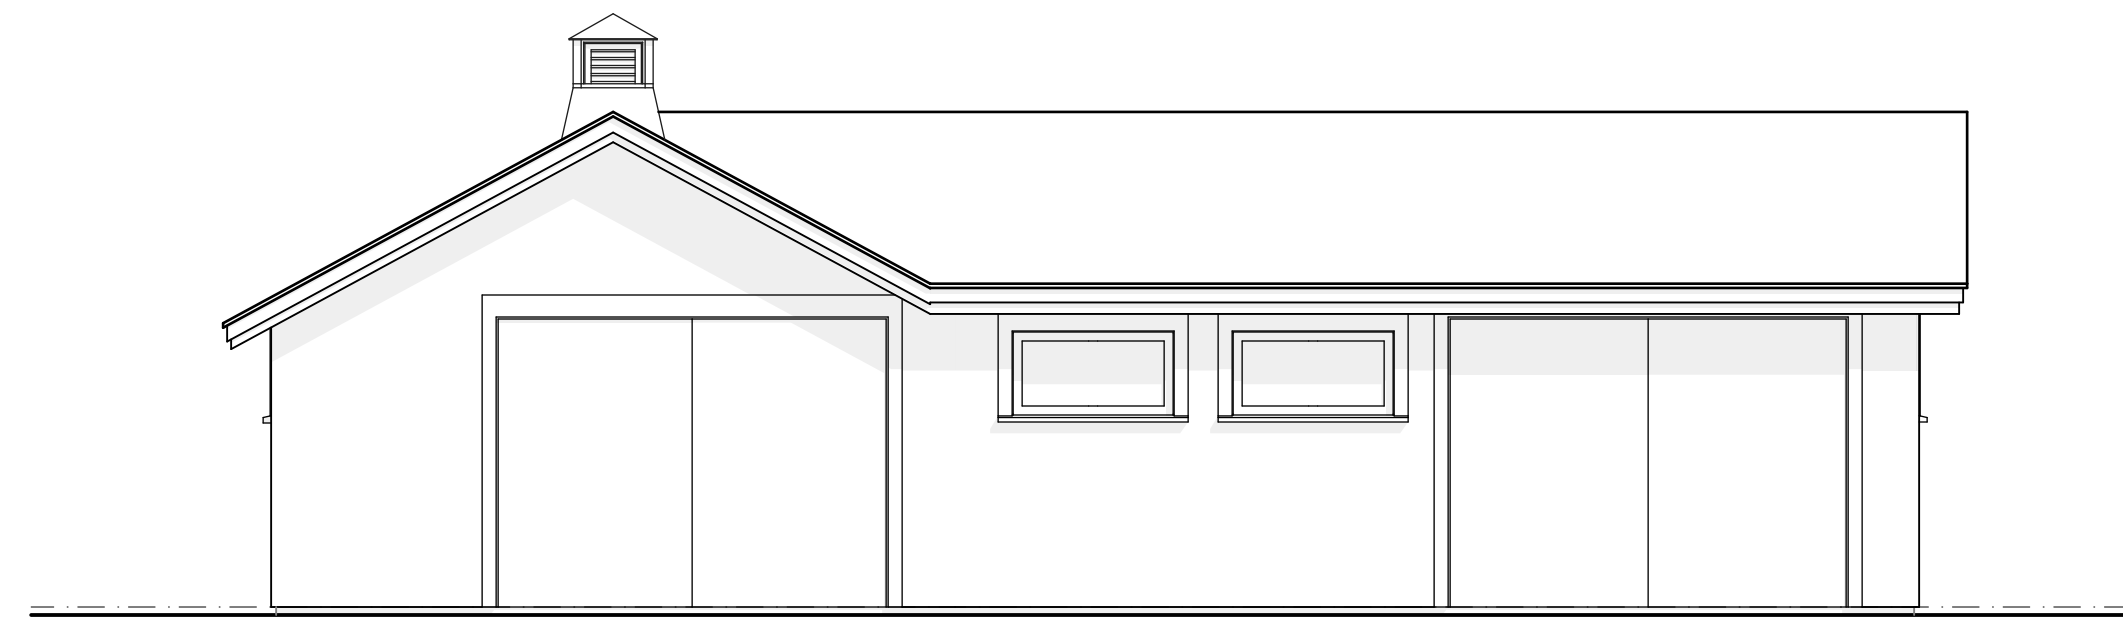


SOUTH ELEVATION - EXISTING

SCALE: 1/4" = 1'-0"

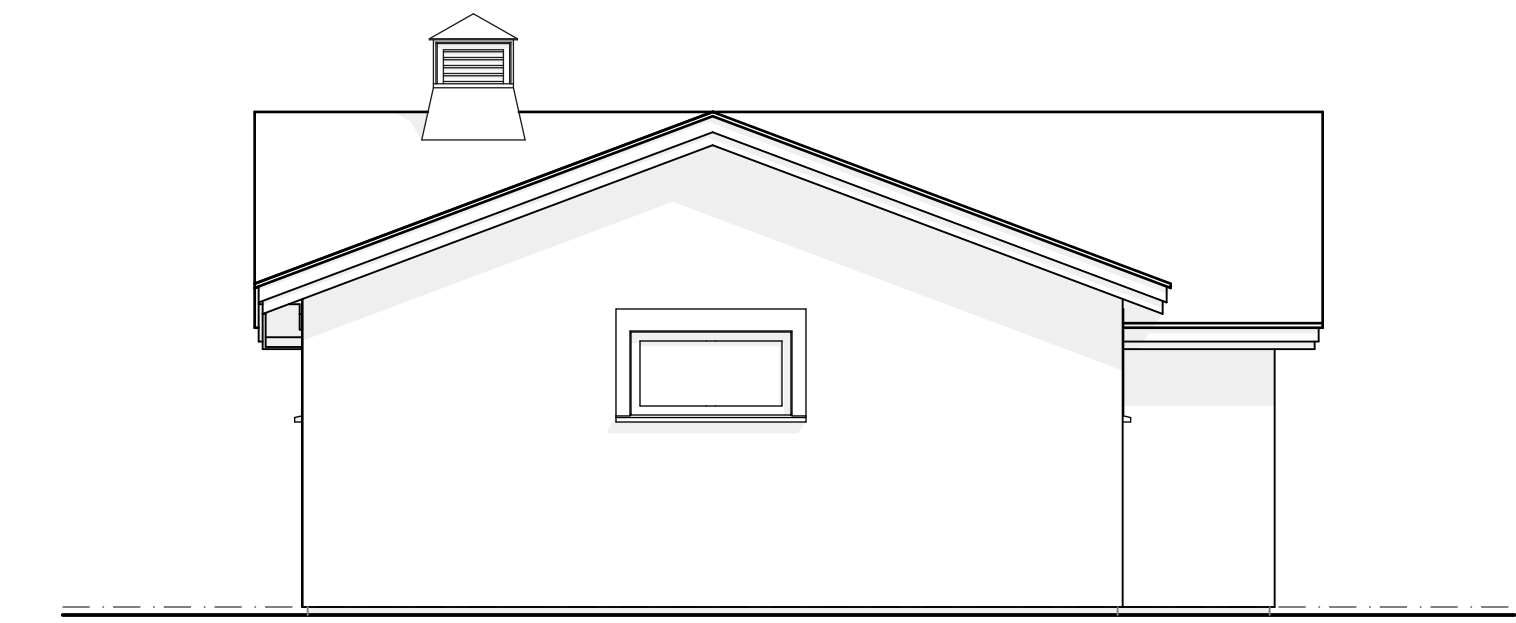


EAST ELEVATION - EXISTING

SCALE: 1/4" = 1'-0"

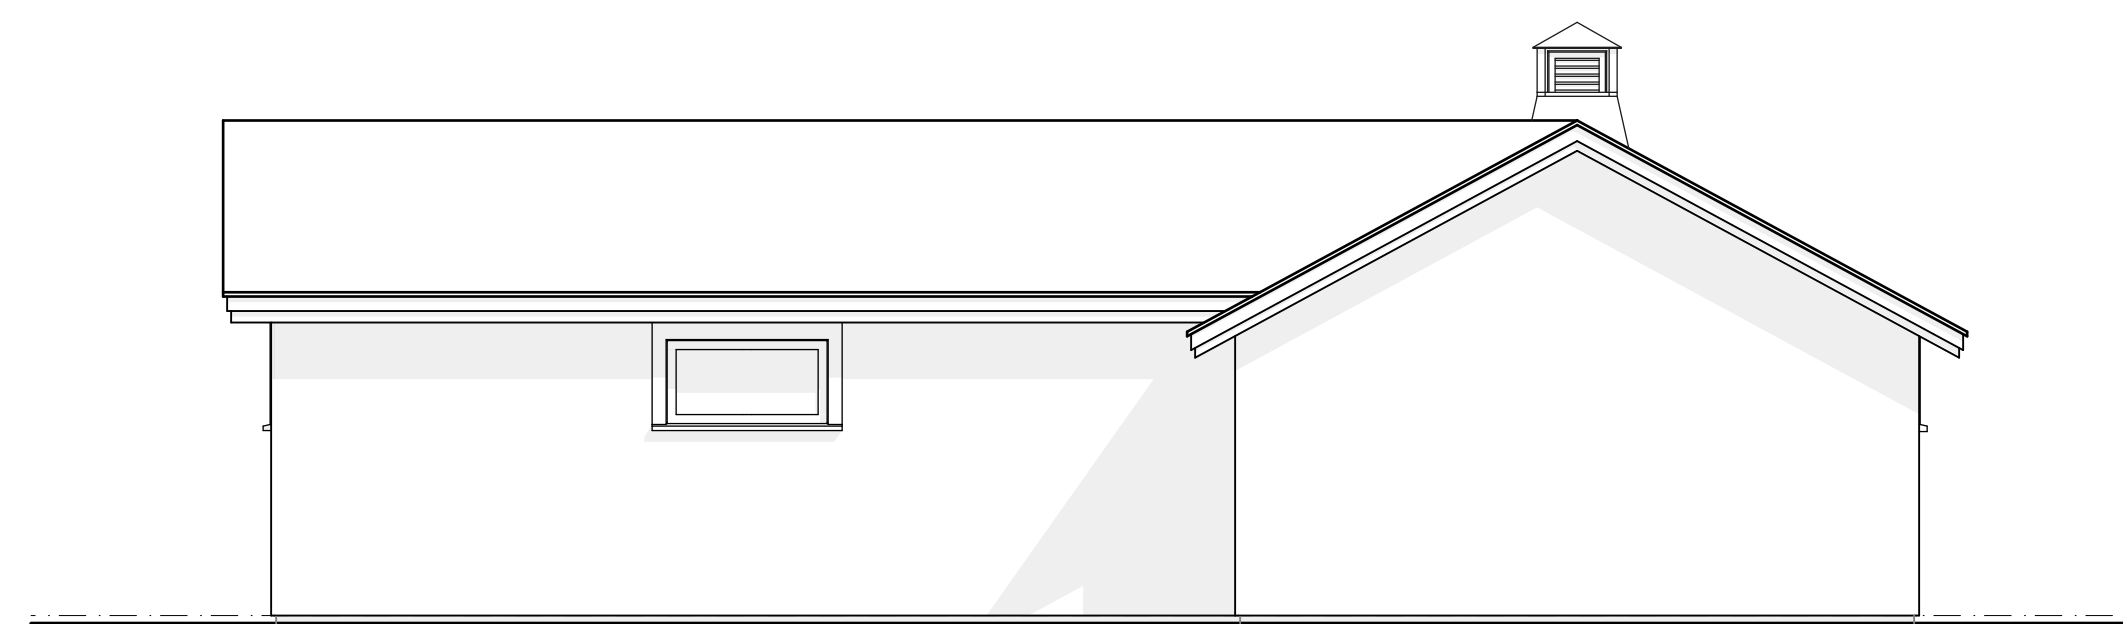


NORTH ELEVATION - EXISTING

SCALE: 1/4" = 1'-0"

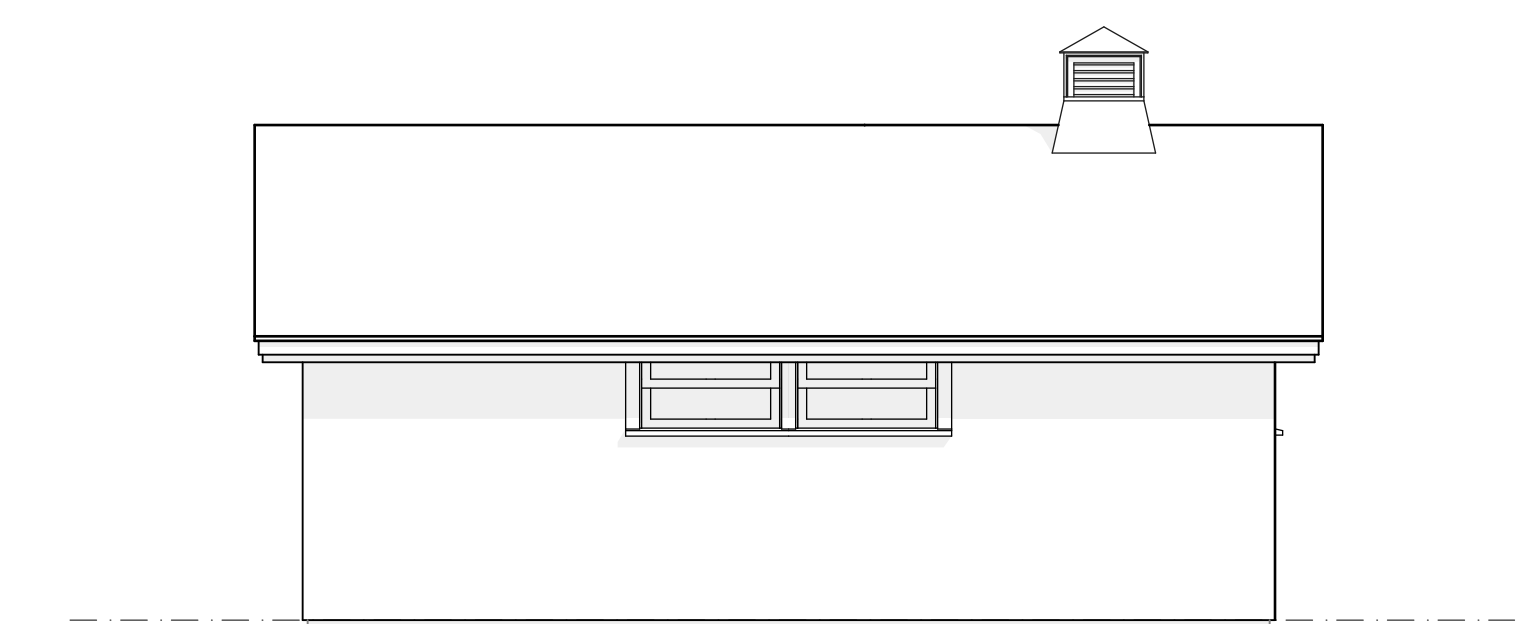


WEST ELEVATION - EXISTING

SCALE: 1/4" = 1'-0"

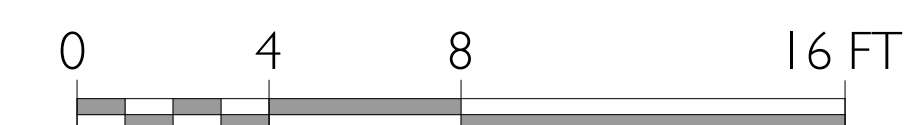

NOT FOR CONSTRUCTION

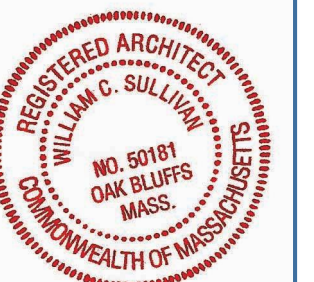

SET: DATE:

CALLAHAN GARAGE
9 BEECHER PARK OAK BLUFFS, MA 02568
EXISTING FIRST FLOOR PLAN

PROJECT NAME:
ADDRESS:
SHEET TITLE:

DRAWN BY: JG

DATE: 2020-08-17

MAP/PARCEL: 8-120-0

JOB #: 20C04

DRAWING #:

X-101