



**SOUTH ELEVATION ON BRIDGE**  
 SCALE: 1/4"=1'-0"

RED CEDAR SHINGLES  
 DRAINAGE MATT  
 ICE & WATER SHIELD  
 1/2" PLYWOOD SHEATHING  
 2x12@16 OC RAFTERS  
 2x10 SPACE  
 2x10 SPACE  
 CEILING JOISTS  
 10251 R39 BATT INSULATION  
 1x3 FLOORING @16"  
 5/8" GYPSUM BOARD

6" STONE VENEER  
 WITH STAINLESS STEEL ANCHORS  
 DRAINAGE MATT  
 ICE & WATER SHIELD  
 POURED CONCRETE

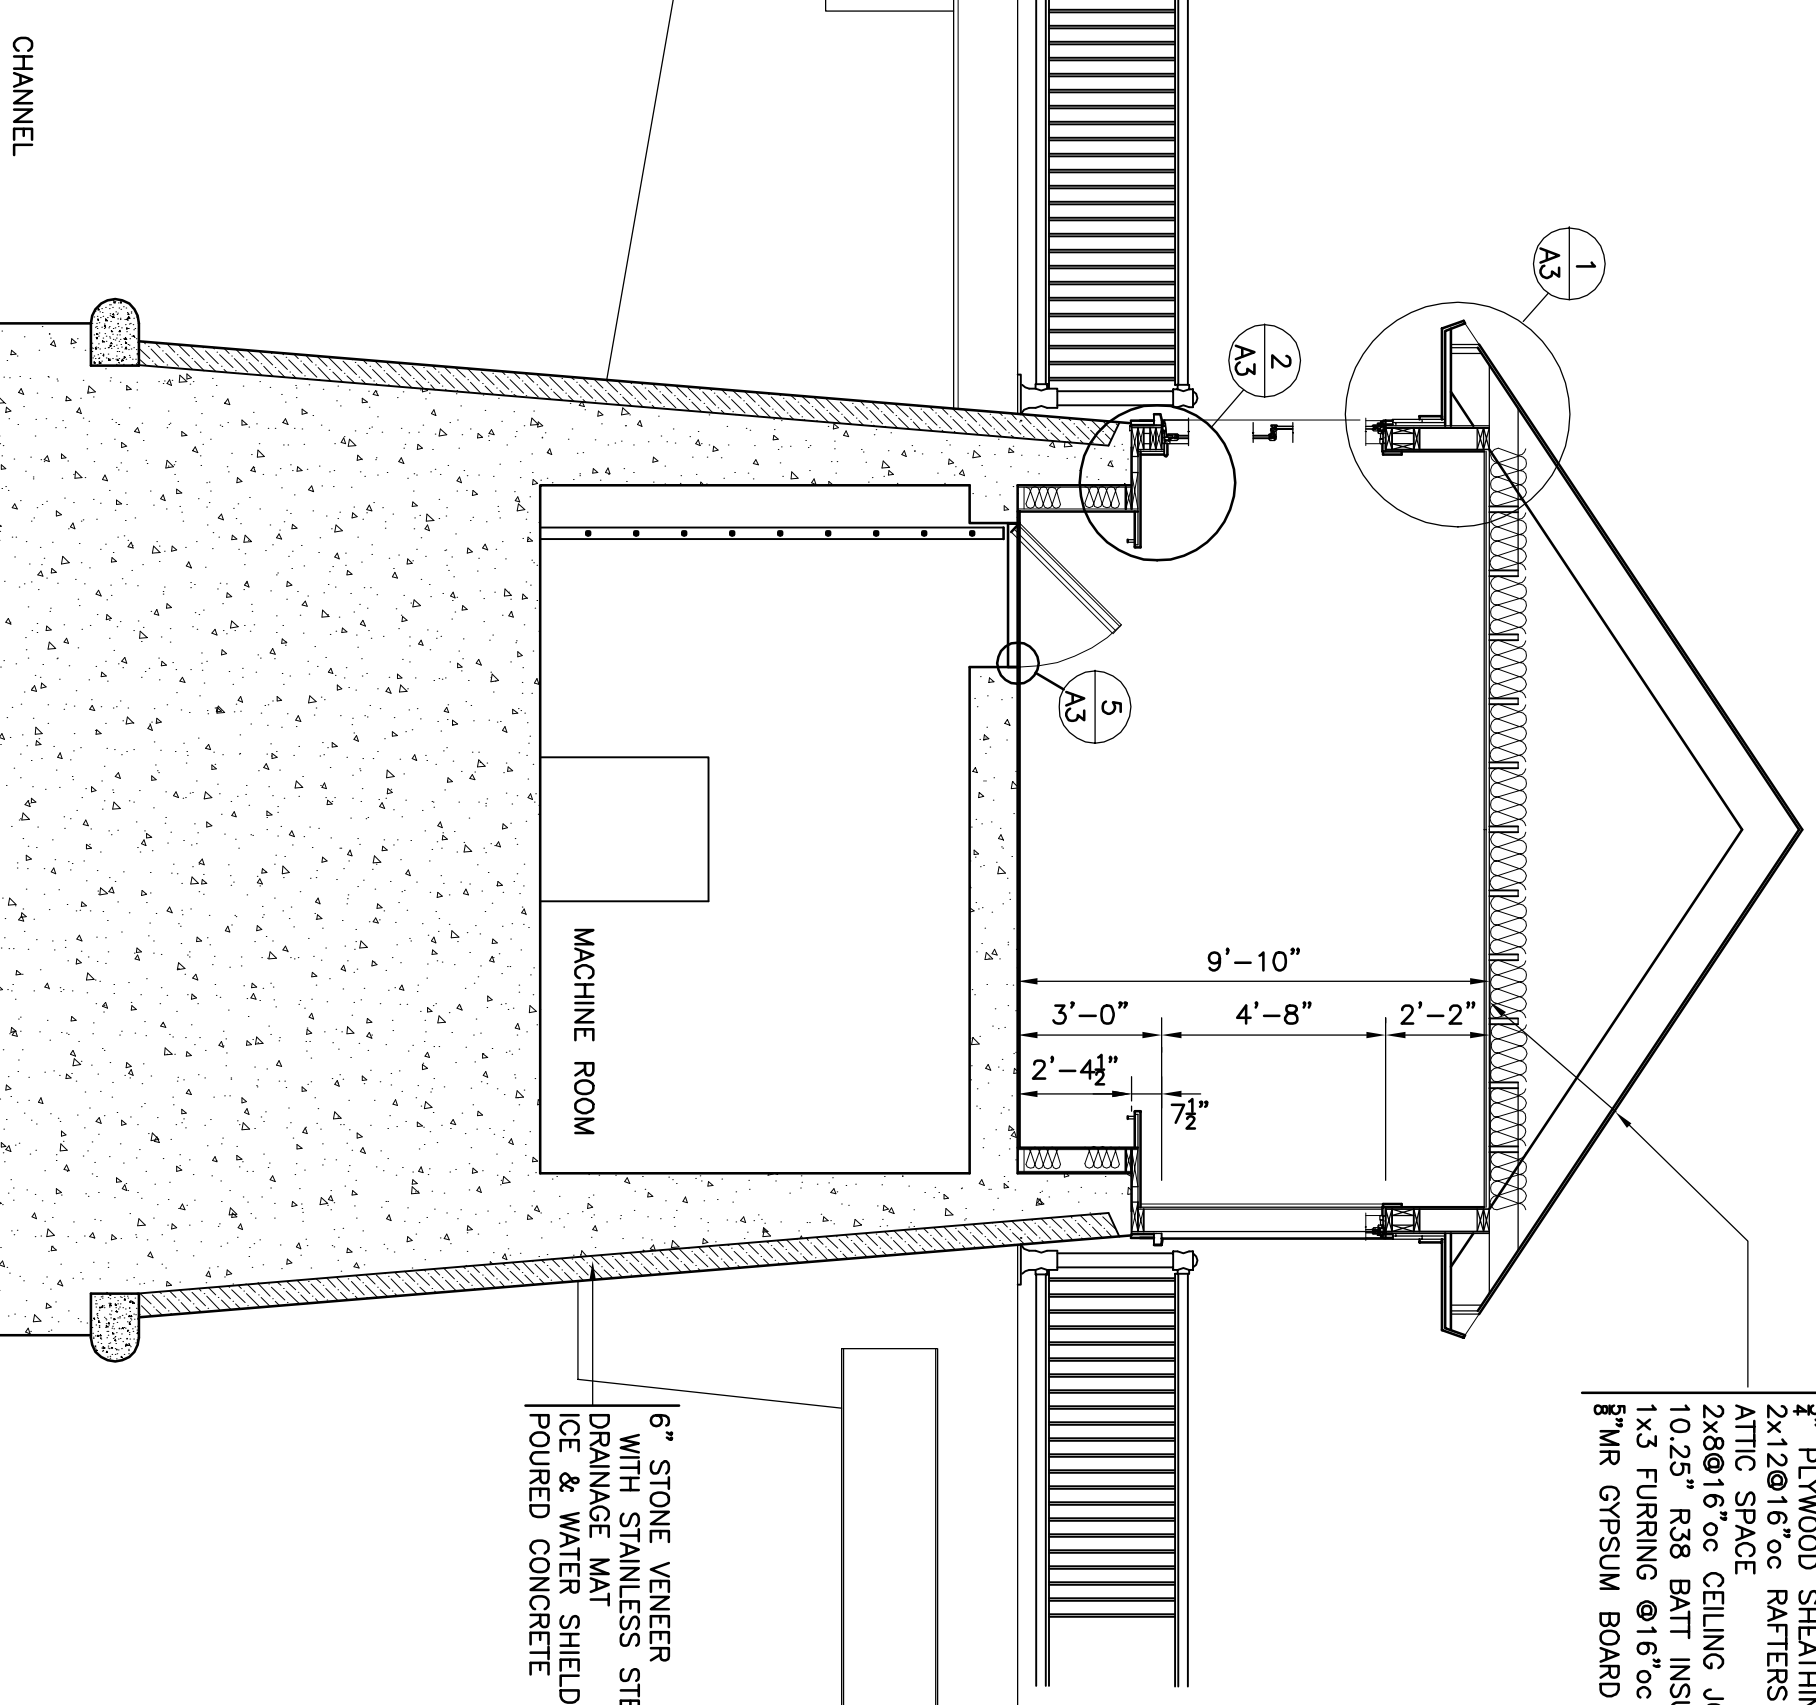

**CROSS SECTION**  
 SCALE: 1/4"=1'-0"

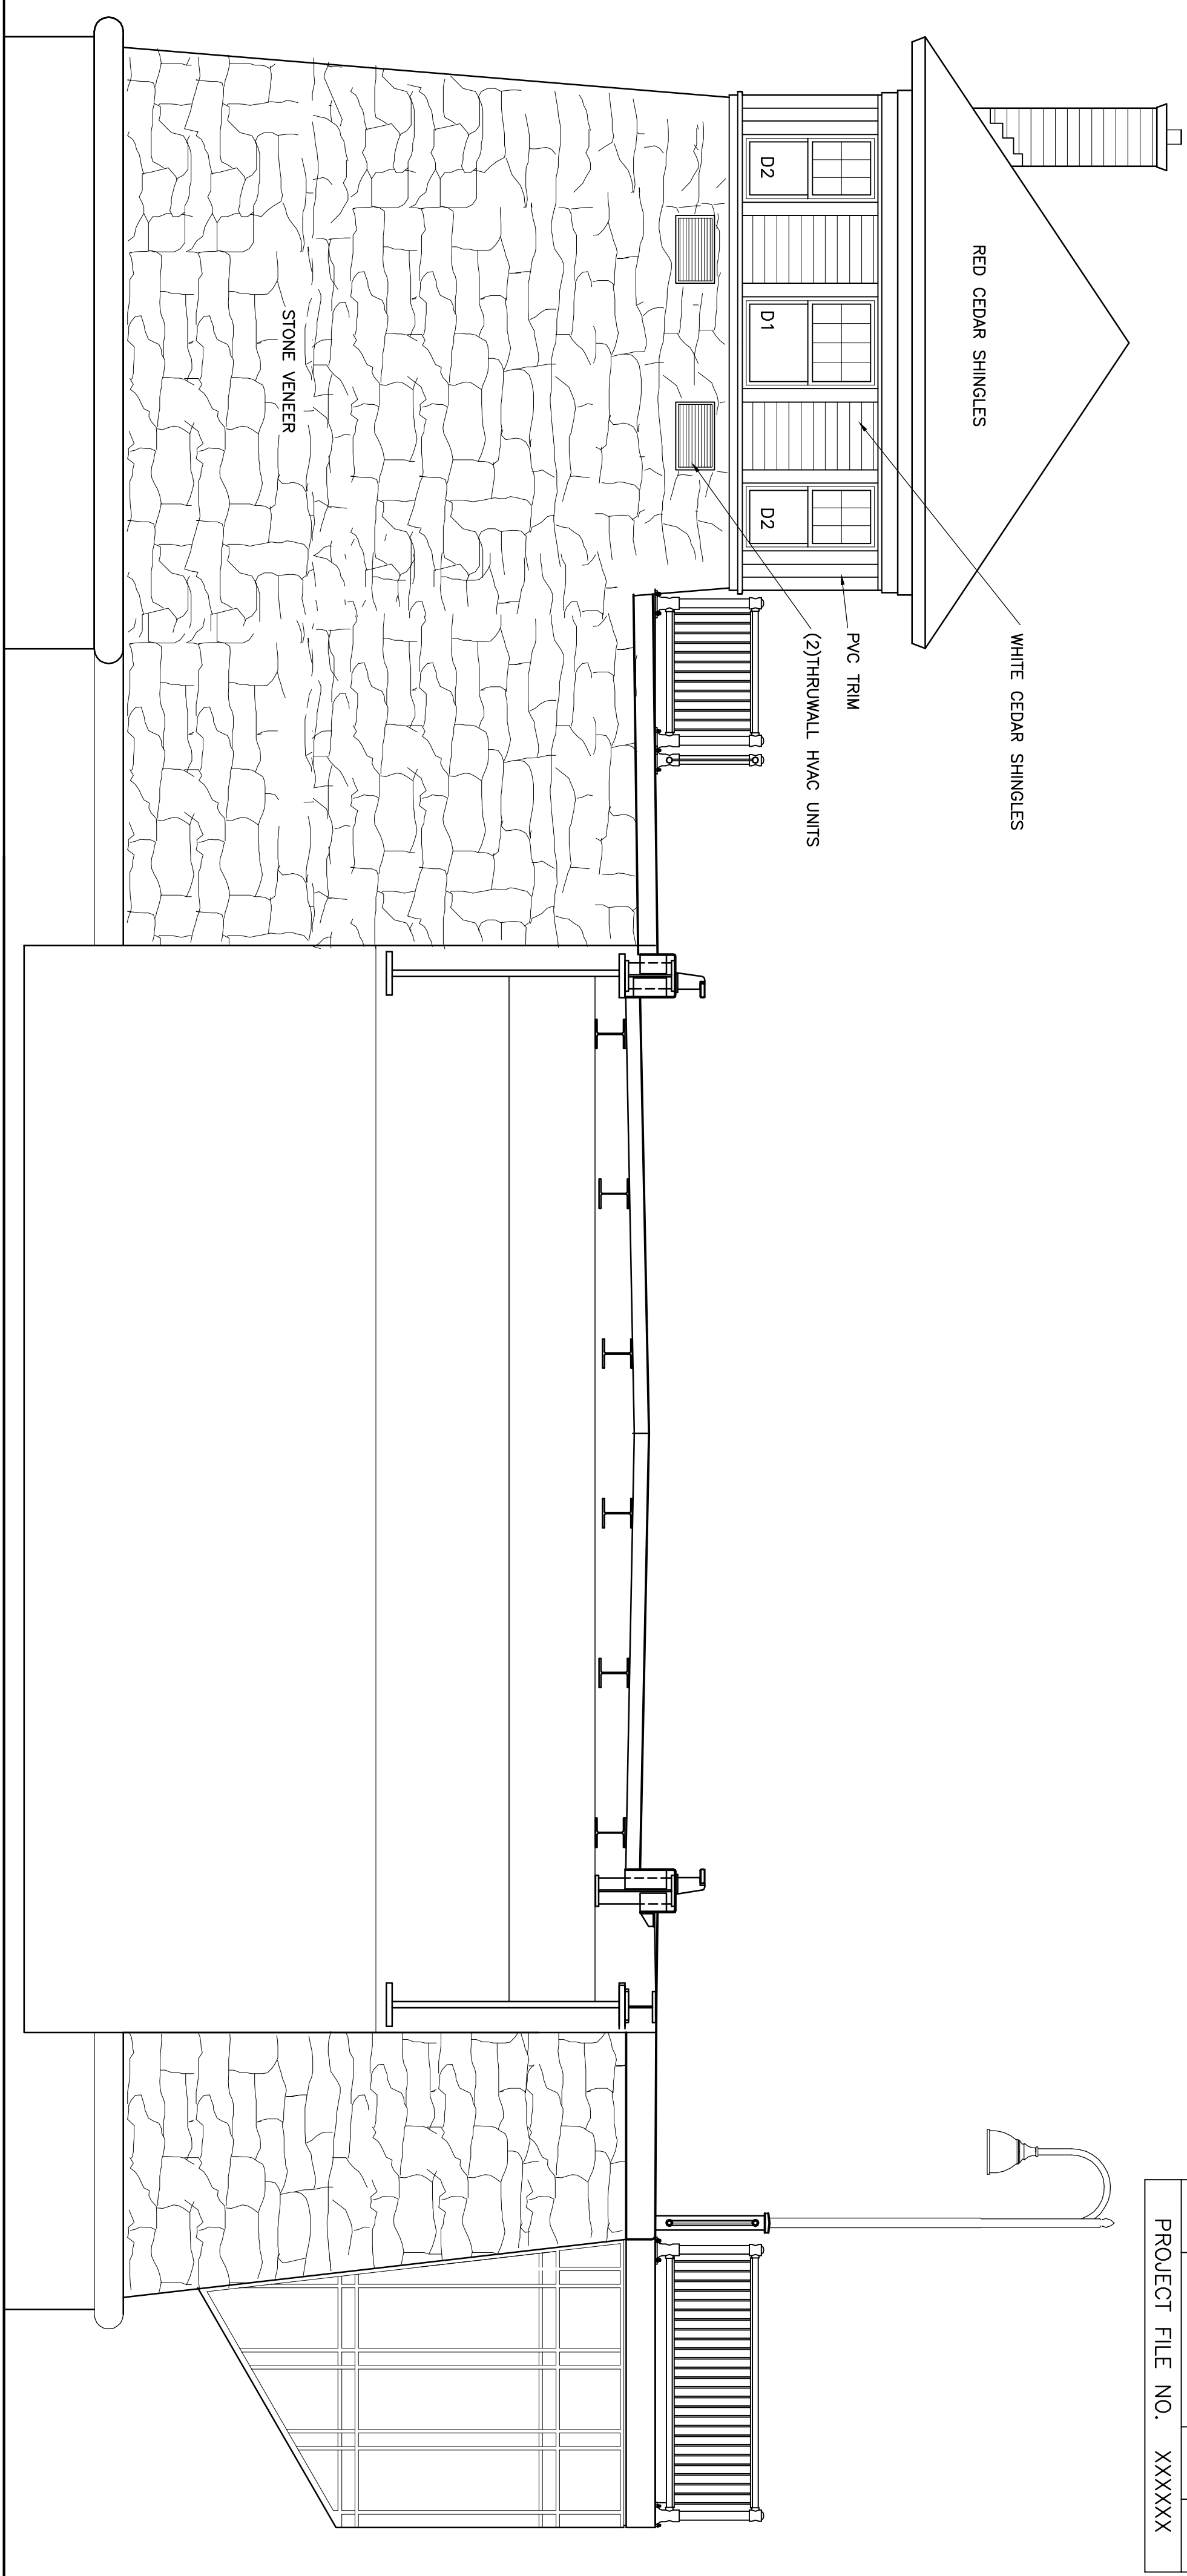

**WEST ELEVATION**  
 SCALE: 1/4"=1'-0"

DOOR SCHEDULE						
NO.	SIZE	DOOR TYPE	MANUFACTURER	MODEL	FRAME	DETAILS
1	3'-0" X 6'-8"	INSUL. FIBERGLASS	JELD-WEN	SP-681CL	FIBERGLASS	HEAD JAMB JAMB SILL WARE 1
2	4'-6" X 2'-6"	FLOOR ACCESS	BILCO	T	ALUMINIUM	

HARDWARE SCHEDULE						
NO.	ITEM	TYPE	MANUFACTURER	MODEL	FINISH	NOTES
	HINGE	BUTT			32D	1.5 PR PER LEAF
	LATCHSET	LEVER PASSAGE	SCHLAGE	TUBULAR ND10S	28D	(ANSI F75)
	CYLINDER	SINGLE CYLINDER SCHLAGE		BR 260	28D	
	CLOSER	REGULAR ARM	LCN	4010 DA	28D	
	STOP	WALL	IVES	61	28D	

WINDOW SCHEDULE						
NO.	MANUFACTURER	TYPE	MODEL	ROUGH OPENING	HEAD JAMB	SILL
D1	ANDERSEN A SERIES	DOUBLE HUNG	ADH3248	3'-2" X 4'-8"		
D2		DOUBLE HUNG	ADH2448	2'-4" X		



**INTERIOR ELEVATIONS**  
 SCALE: 1/4"=1'-0"