

Smith & Hutton
architecture ° interior design

91 Chestnut Road
Paoli, PA 19301
610.644.4400

Copyright © 2019 Smith & Hutton

Ferrylawn Residence
453 Main St.
Vineyard Haven, MA 02568

Deck Expansion Exterior Elevations & Sections

PERMIT SET
*ISSUED FOR BUILDING PERMIT
*Do not scale drawings
*Notify architect of any
discrepancies
*Verify all dimensions in field


Issue Date:
10.8.19 Deck Expansion Permit Set

Project number: 14-35


A3.1




3 East Elevation
Scale: 1/4"=1'-0"

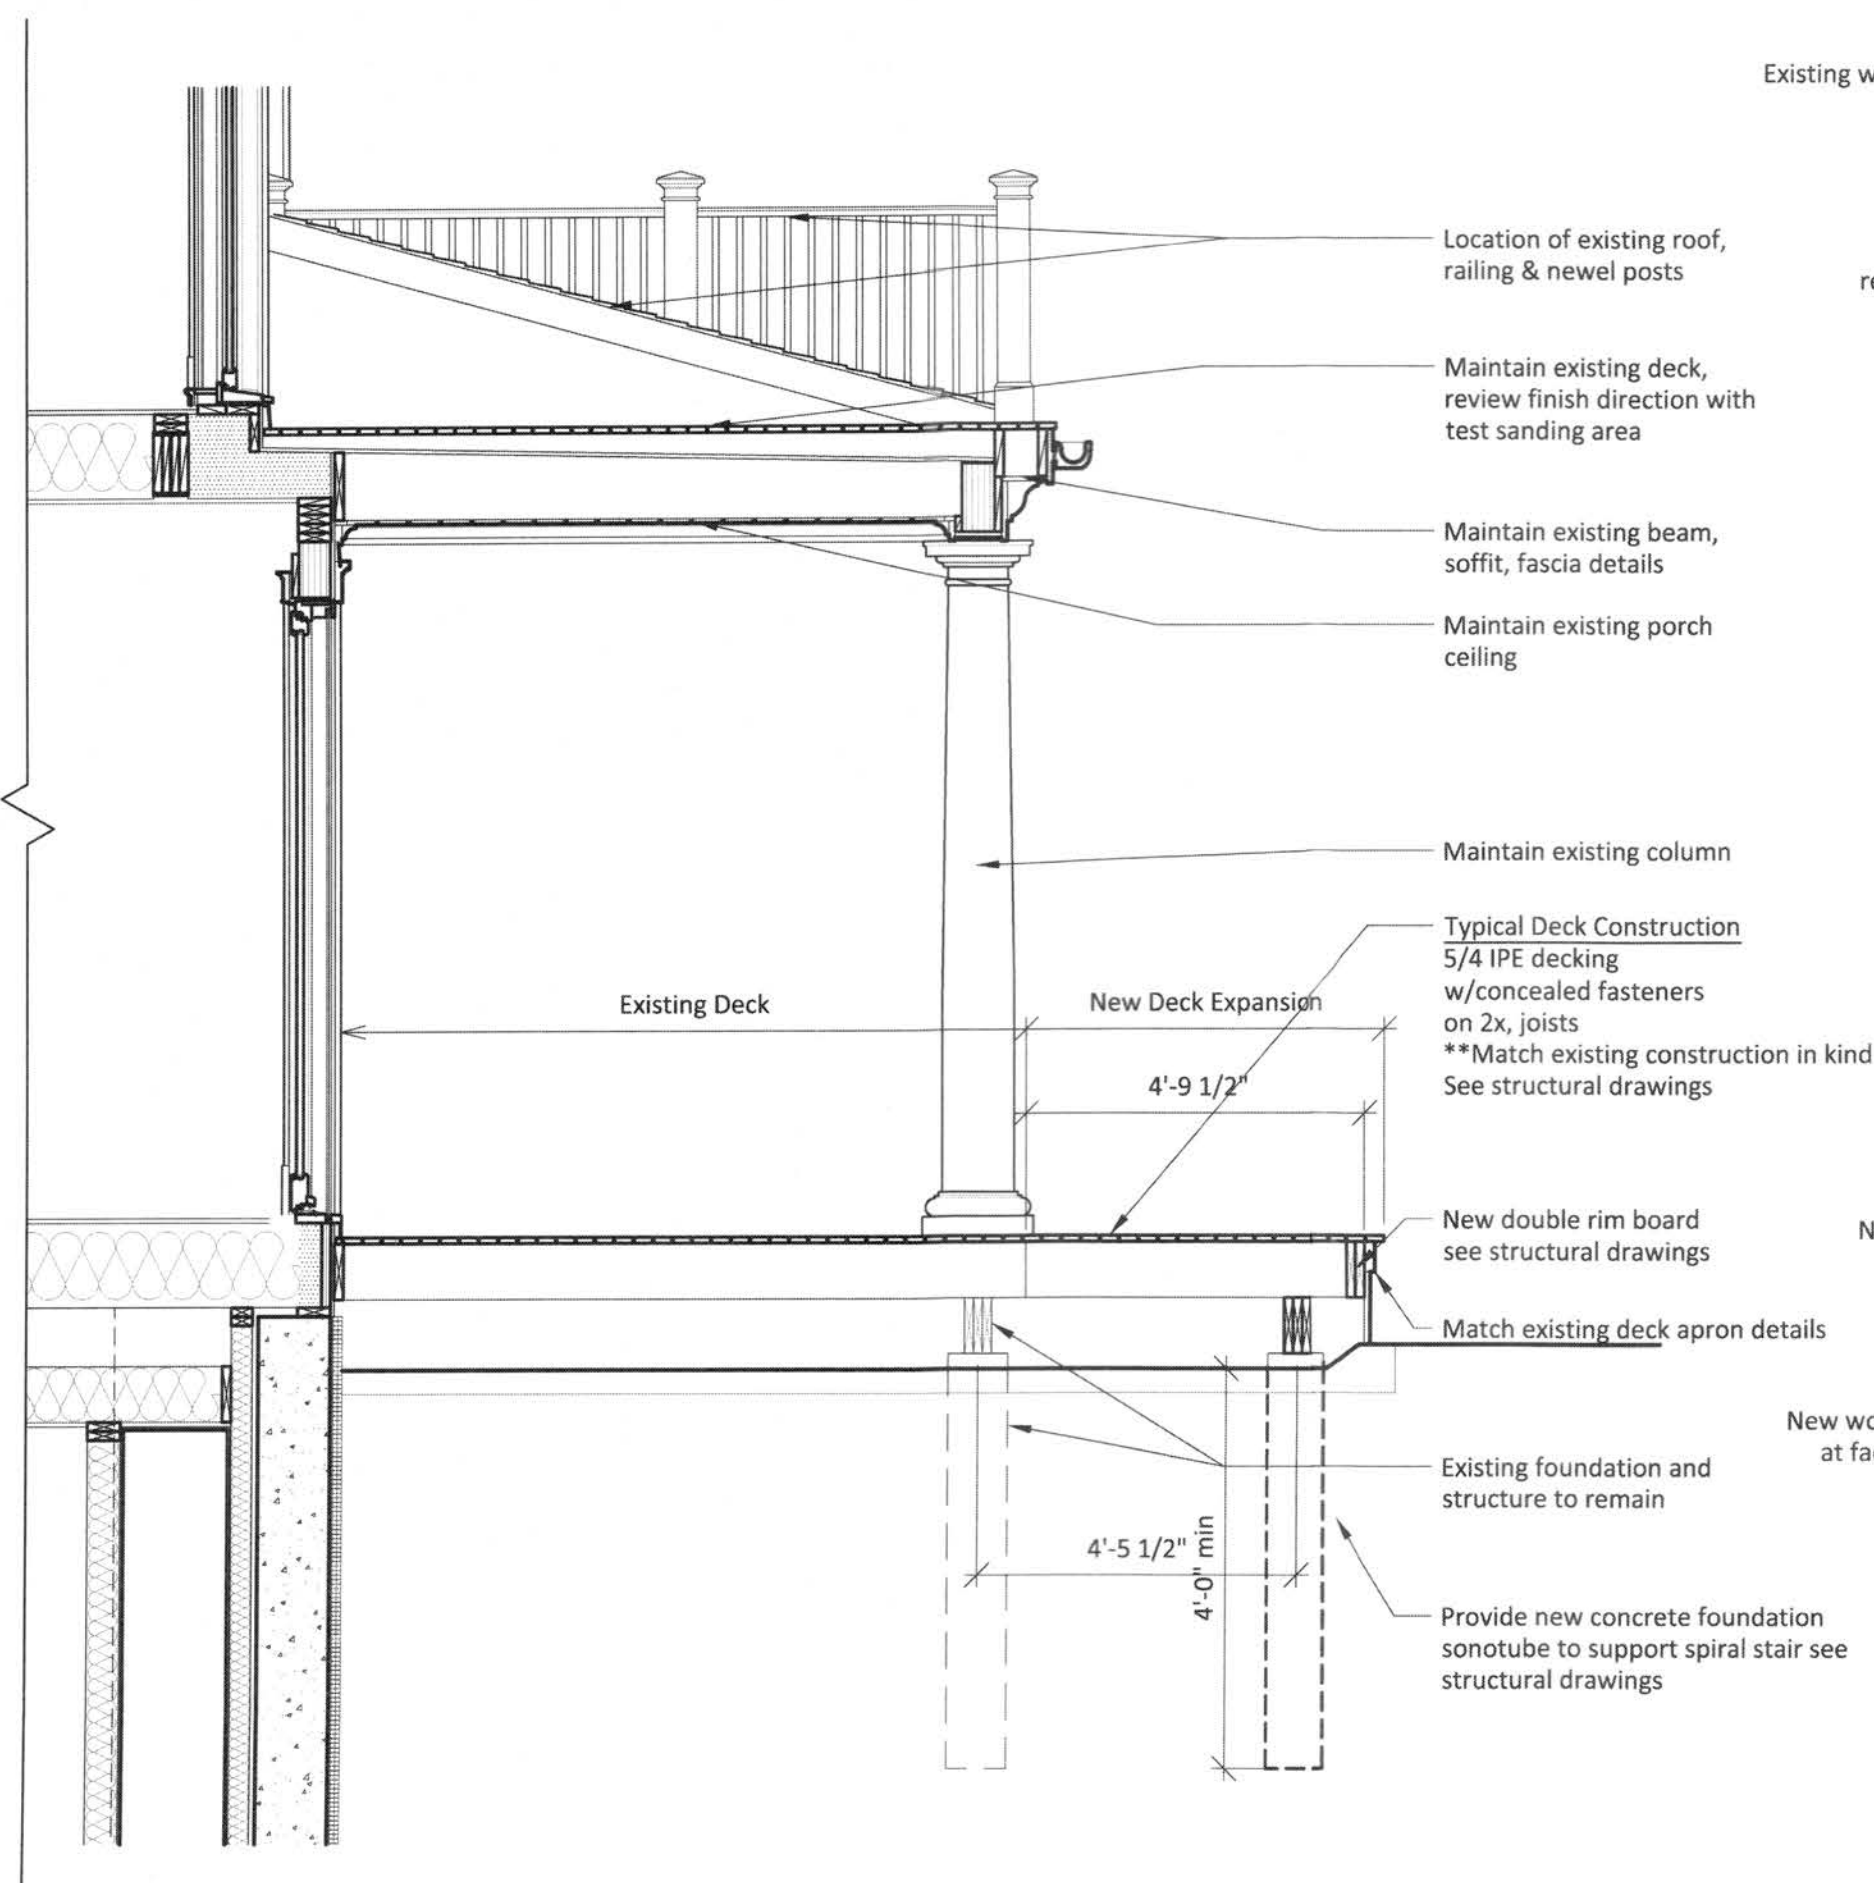

2 Building Section at Rear Deck Extension
Scale: 3/8"=1'-0"

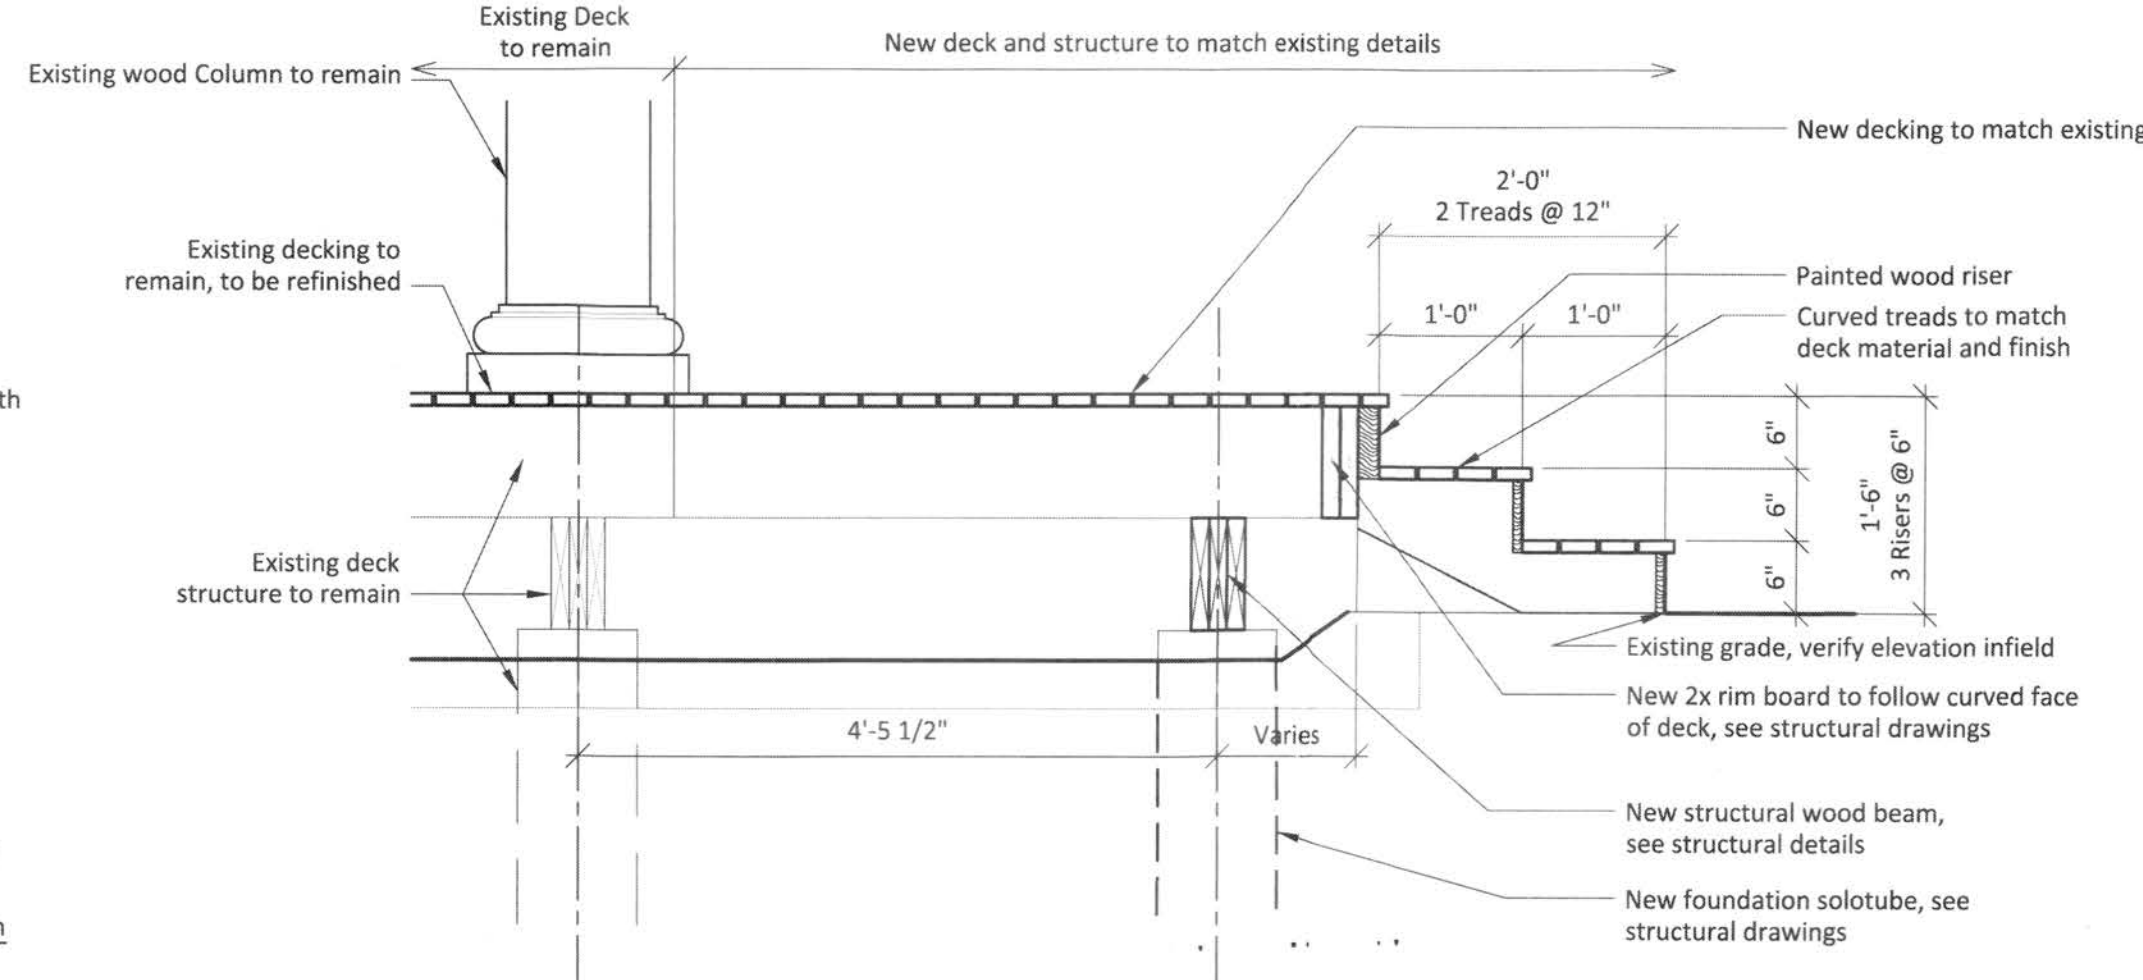

2 Building Section at Rear Deck Extension
Scale: 3/4"=1'-0"

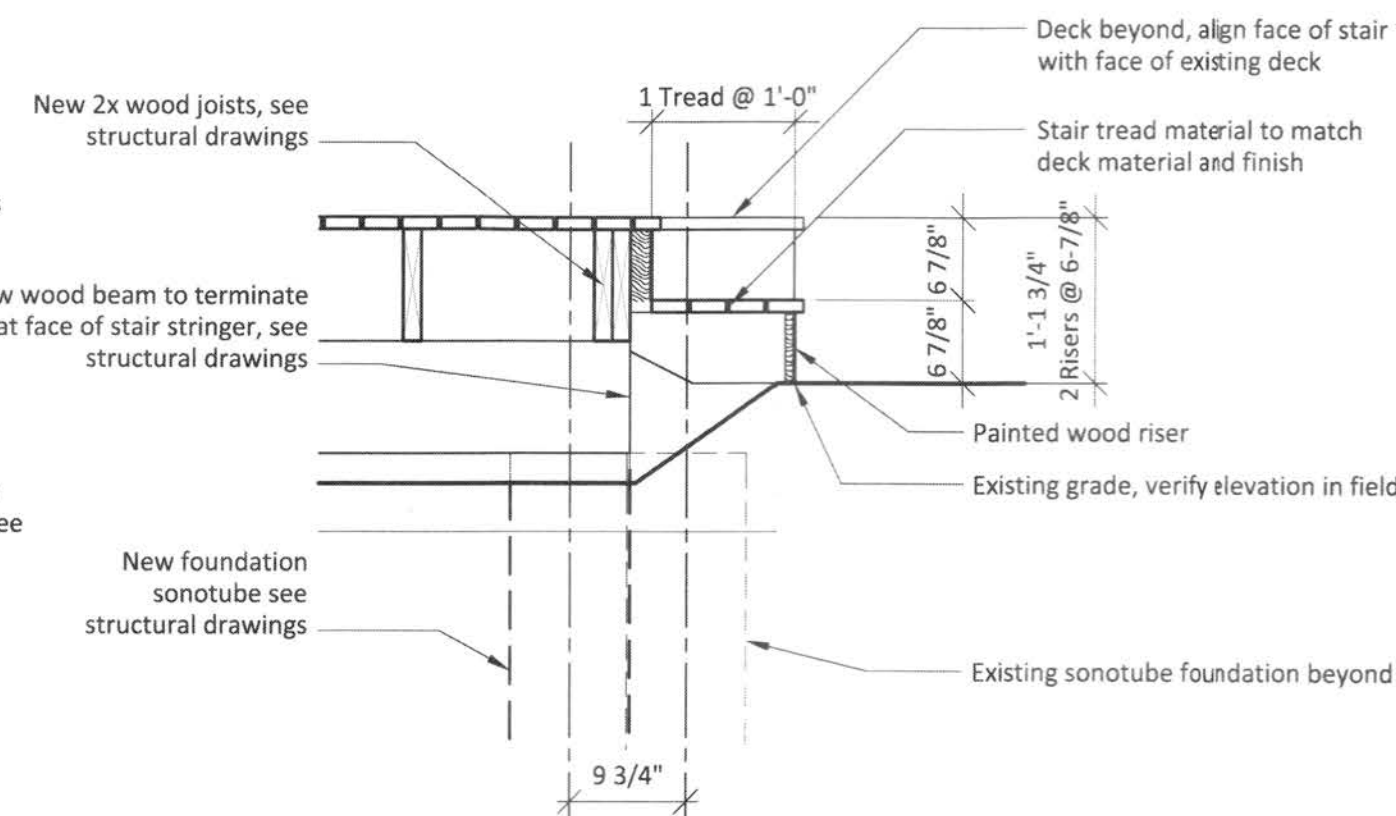

2 Building Section at Rear Deck Extension
Scale: 3/8"=1'-0"