


No.	Issue	Date

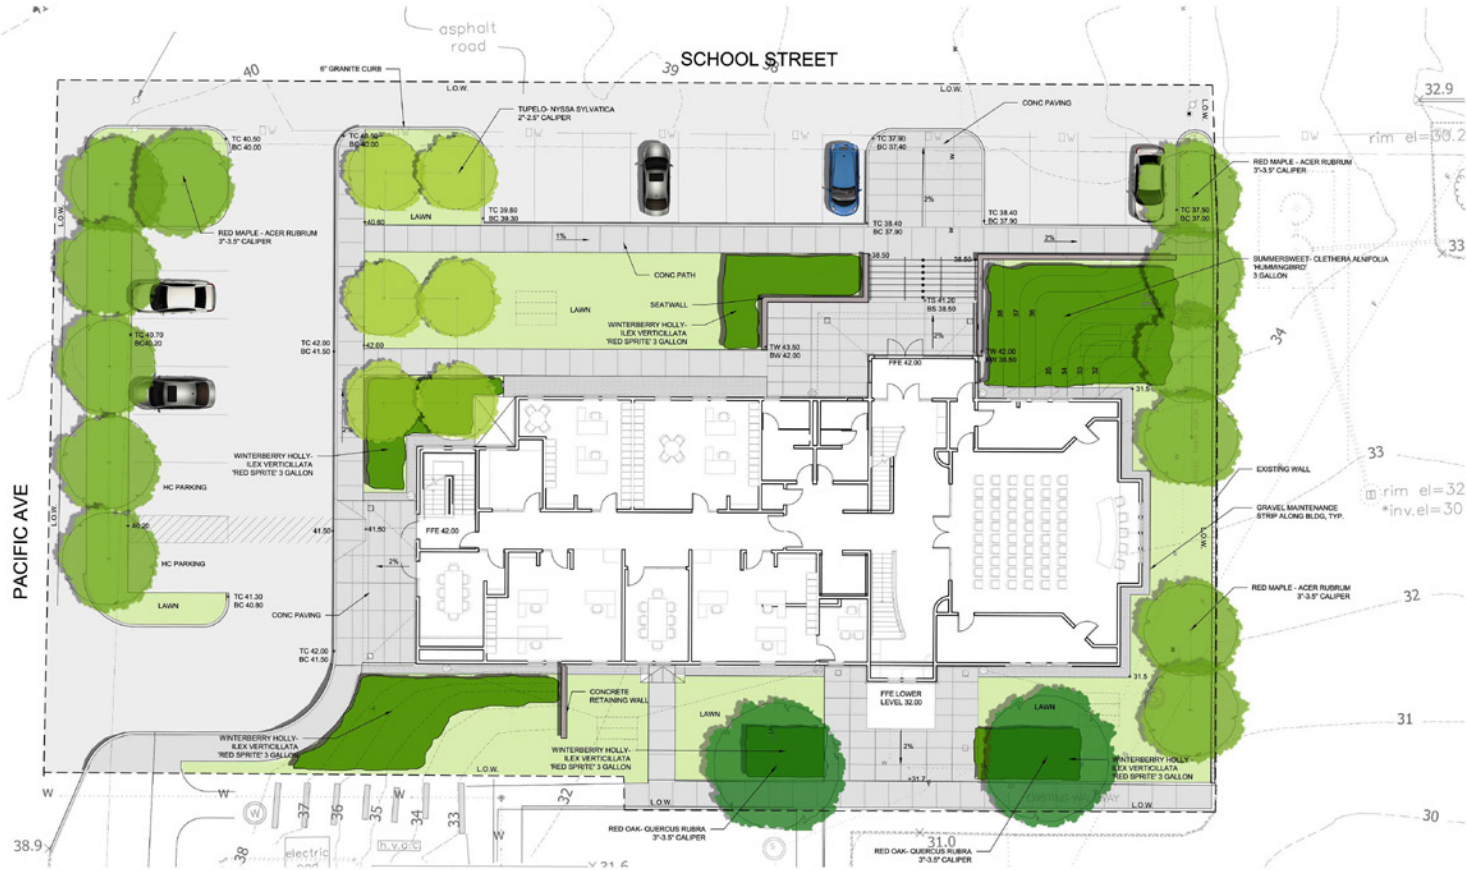

PLANT LIST

Quantity	Botanical Names	Common Name	Size	Comments
12	Acer rubrum 'Red Sunset'	Red Maple	3-3.5" cal.	B/B
6	Nyssa sylvatica	Tupelo	2-2.5" cal.	B/B
2	Quercus rubra	Red Oak	3-3.5" cal.	B/B
	Summersweet	Summersweet	3 gal.	
	Winterberry Holly	Winterberry Holly	3 gal.	

NOTE: All lawn areas to be seeded with Vineyard Conservation Mix



NEW TOWN HALL
56 School Street
Oak Bluffs, MA 02557

Scale: 1" = 10'-0"
Date: 01/21/17
Drawn by: AL/TL
Checked by:

**LANDSCAPE
SITE PLAN
L1.0**