



A MAIN LEVEL FLOOR PLAN
1/8" = 1'-0"

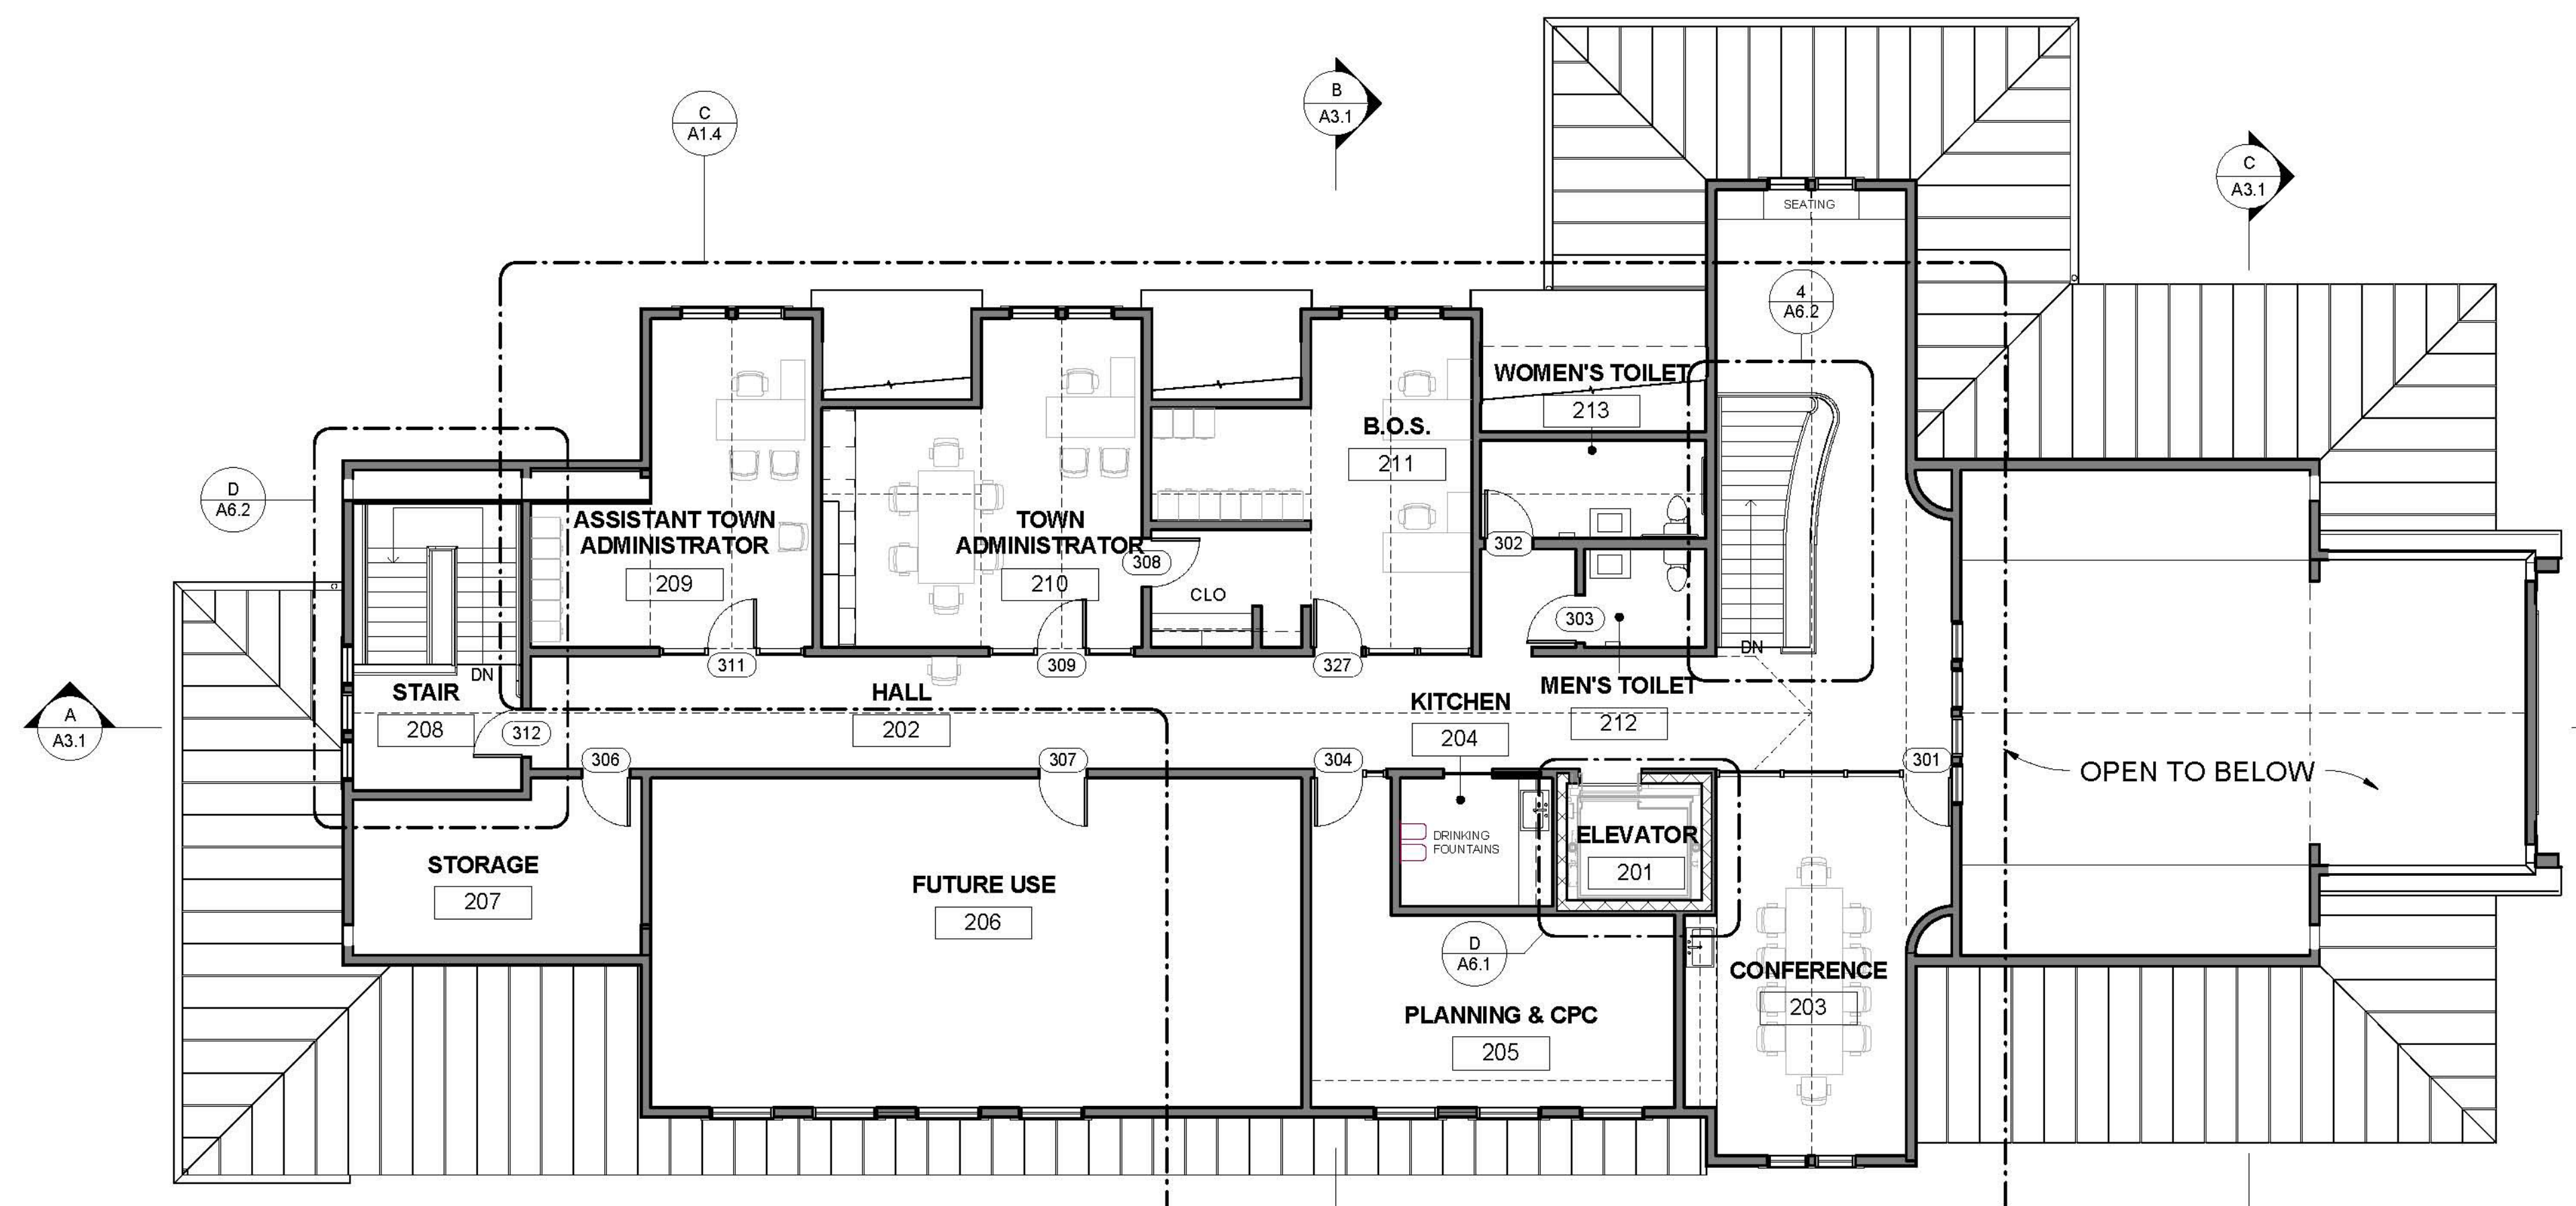

B UPPER LEVEL FLOOR PLAN
1/8" = 1'-0"

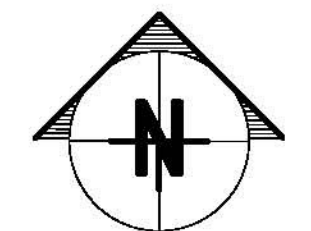

Architect
JK
 Keenan + Kerney Architects, Ltd.
 189 Main Street
 Framingham, Massachusetts 02540
 Tel: 508-549-0775
 e-mail: office@kandkarchitects.com
 www.kandkarchitects.com


Structural Engineers
 John Loley, P.E.
 12 Sullivan Lane
 Westport Haven, Massachusetts 02568
 Tel: 508-895-9153
 www.ksttype.com

Mechanical, Electrical, Plumbing and Fire Protection Engineers
 Green & Vail, Inc.
 12 Kendrick Road
 Wrentham, Massachusetts 02571
 Tel: 508-295-0050
 e-mail: mfg@greenandvail.com
 www.greenandvail.com

Landscape Architect
 T.L. Studio
 85 North Main Street
 Framingham, Massachusetts 02540
 Tel: 774-765-2461
 www.tlstudioinc.com

Owner's Project Manager
 Daealus Projects, Inc.
 113 South Street
 Boston, Massachusetts 02111
 Tel: 508-295-0050
 e-mail: info@dp-boston.com
 www.daealusprojects.com

TOWN OF OAK BLUFFS
NEW TOWN HALL
 56 SCHOOL STREET
 OAK BLUFFS, MASSACHUSETTS

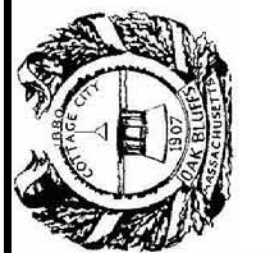

REVISIONS

NO.	DATE	DESCRIPTION

STAMP:
 NOT FOR CONSTRUCTION

PROJECT NO: OBTH
 ISSUED BY: KKA
 ISSUED DATE: 23 JUNE 2017
 SHEET TITLE:

MAIN LEVEL & UPPER LEVEL FLOOR PLAN
 SCALE: 1/8" = 1'-0"
 DISCIPLINE - CATEGORY - SUB-CATEGORY - SHEET