


Schematic Site Plan in WEST TISBURY, MASS.

Hayes Engineering, Inc.
Civil Engineers & Land Surveyors
603 Salem Street
Wakefield, MA 01880

Telephone: 781.246.2800
Facsimile: 781.246.7596
www.hayeseng.com

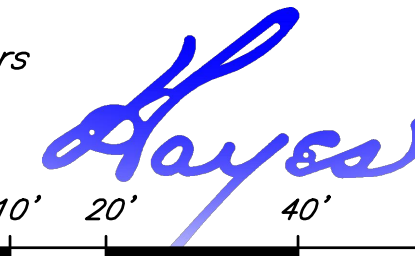

Scale: 1" = 20'





June 29, 2020
Revised July 21, 2020


Sheet 2 of 4 - Landscaping Plan

GENERAL NOTES:

- PROPERTY LINE INFORMATION DEPICTED ON THIS PLAN IS A COMPILATION OF RECORD PLAN AND DEED INFORMATION AND A NON-RECORD PLAN TITLED, "SKETCH PARKING PLAN" BY VINEYARD LAND SURVEYING & ENGINEERING, INC. DATED OCTOBER 10, 2019 AND IS NOT THE RESULT OF AN ACTUAL FIELD SURVEY BY HAYES ENGINEERING, INC. BOUNDARY INFORMATION DEPICTED HEREIN IS APPROXIMATE ONLY.
- BUILDING LOCATIONS DEPICTED ON THIS PLAN TAKEN FROM THE ABOVE RECORD PLANS AND MASSGIS 2-D LIDAR BUILDING LOCATIONS AND ARE NOT THE RESULT OF AN ACTUAL FIELD SURVEY BY HAYES ENGINEERING, INC.
- THE PURPOSE OF THIS PLAN IS TO IDENTIFY THE EXTENTS OF THE PROPOSED PARKING, LANDSCAPING AND LIGHTING FOR THE PROPERTY.
- THE PERMANENT STRUCTURES DEPICTED HEREIN ARE APPROXIMATELY LOCATED ON THE GROUND AS SHOWN. THEY EITHER CONFORMED TO THE SETBACK REQUIREMENTS OF THE LOCAL ZONING ORDINANCES AT THE TIME OF CONSTRUCTION, OR ARE EXEMPT FROM VIOLATION ENFORCEMENT ACTION UNDER M.G.L., TITLE VII, CHAPTER 40A, SECTION 7.
- THE WAY BISECTING THE PARCEL IS TO THE BENEFIT OF THE LOCUS PARCEL ONLY PER A LEGAL OPINION PROVIDED BY THE PROPERTY OWNER'S COUNSEL STATING THAT NO OTHER PARTY OF RECORD HAS RIGHTS IN THE WAY.

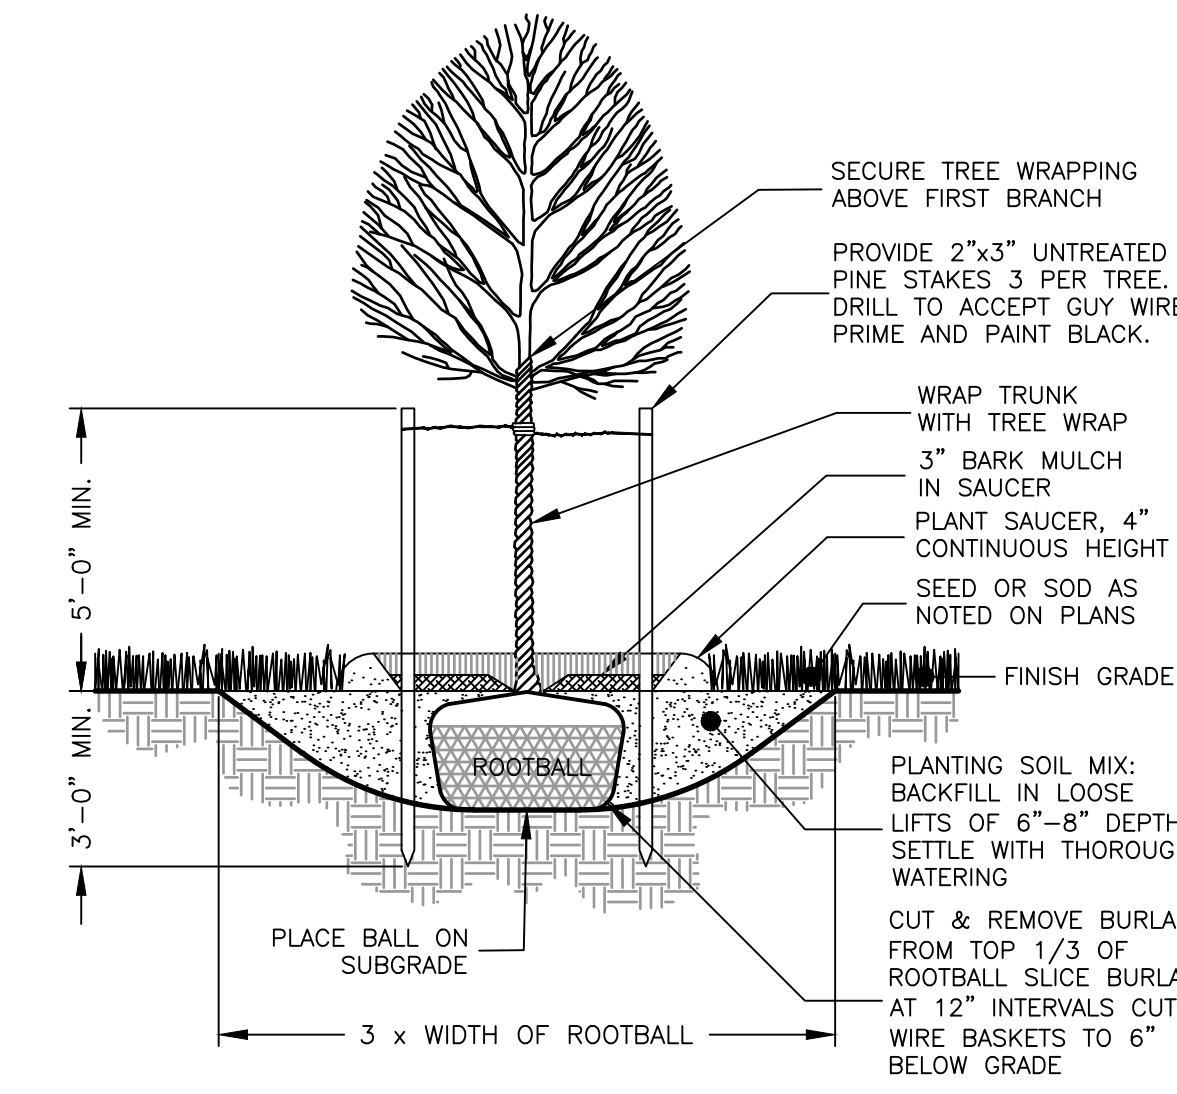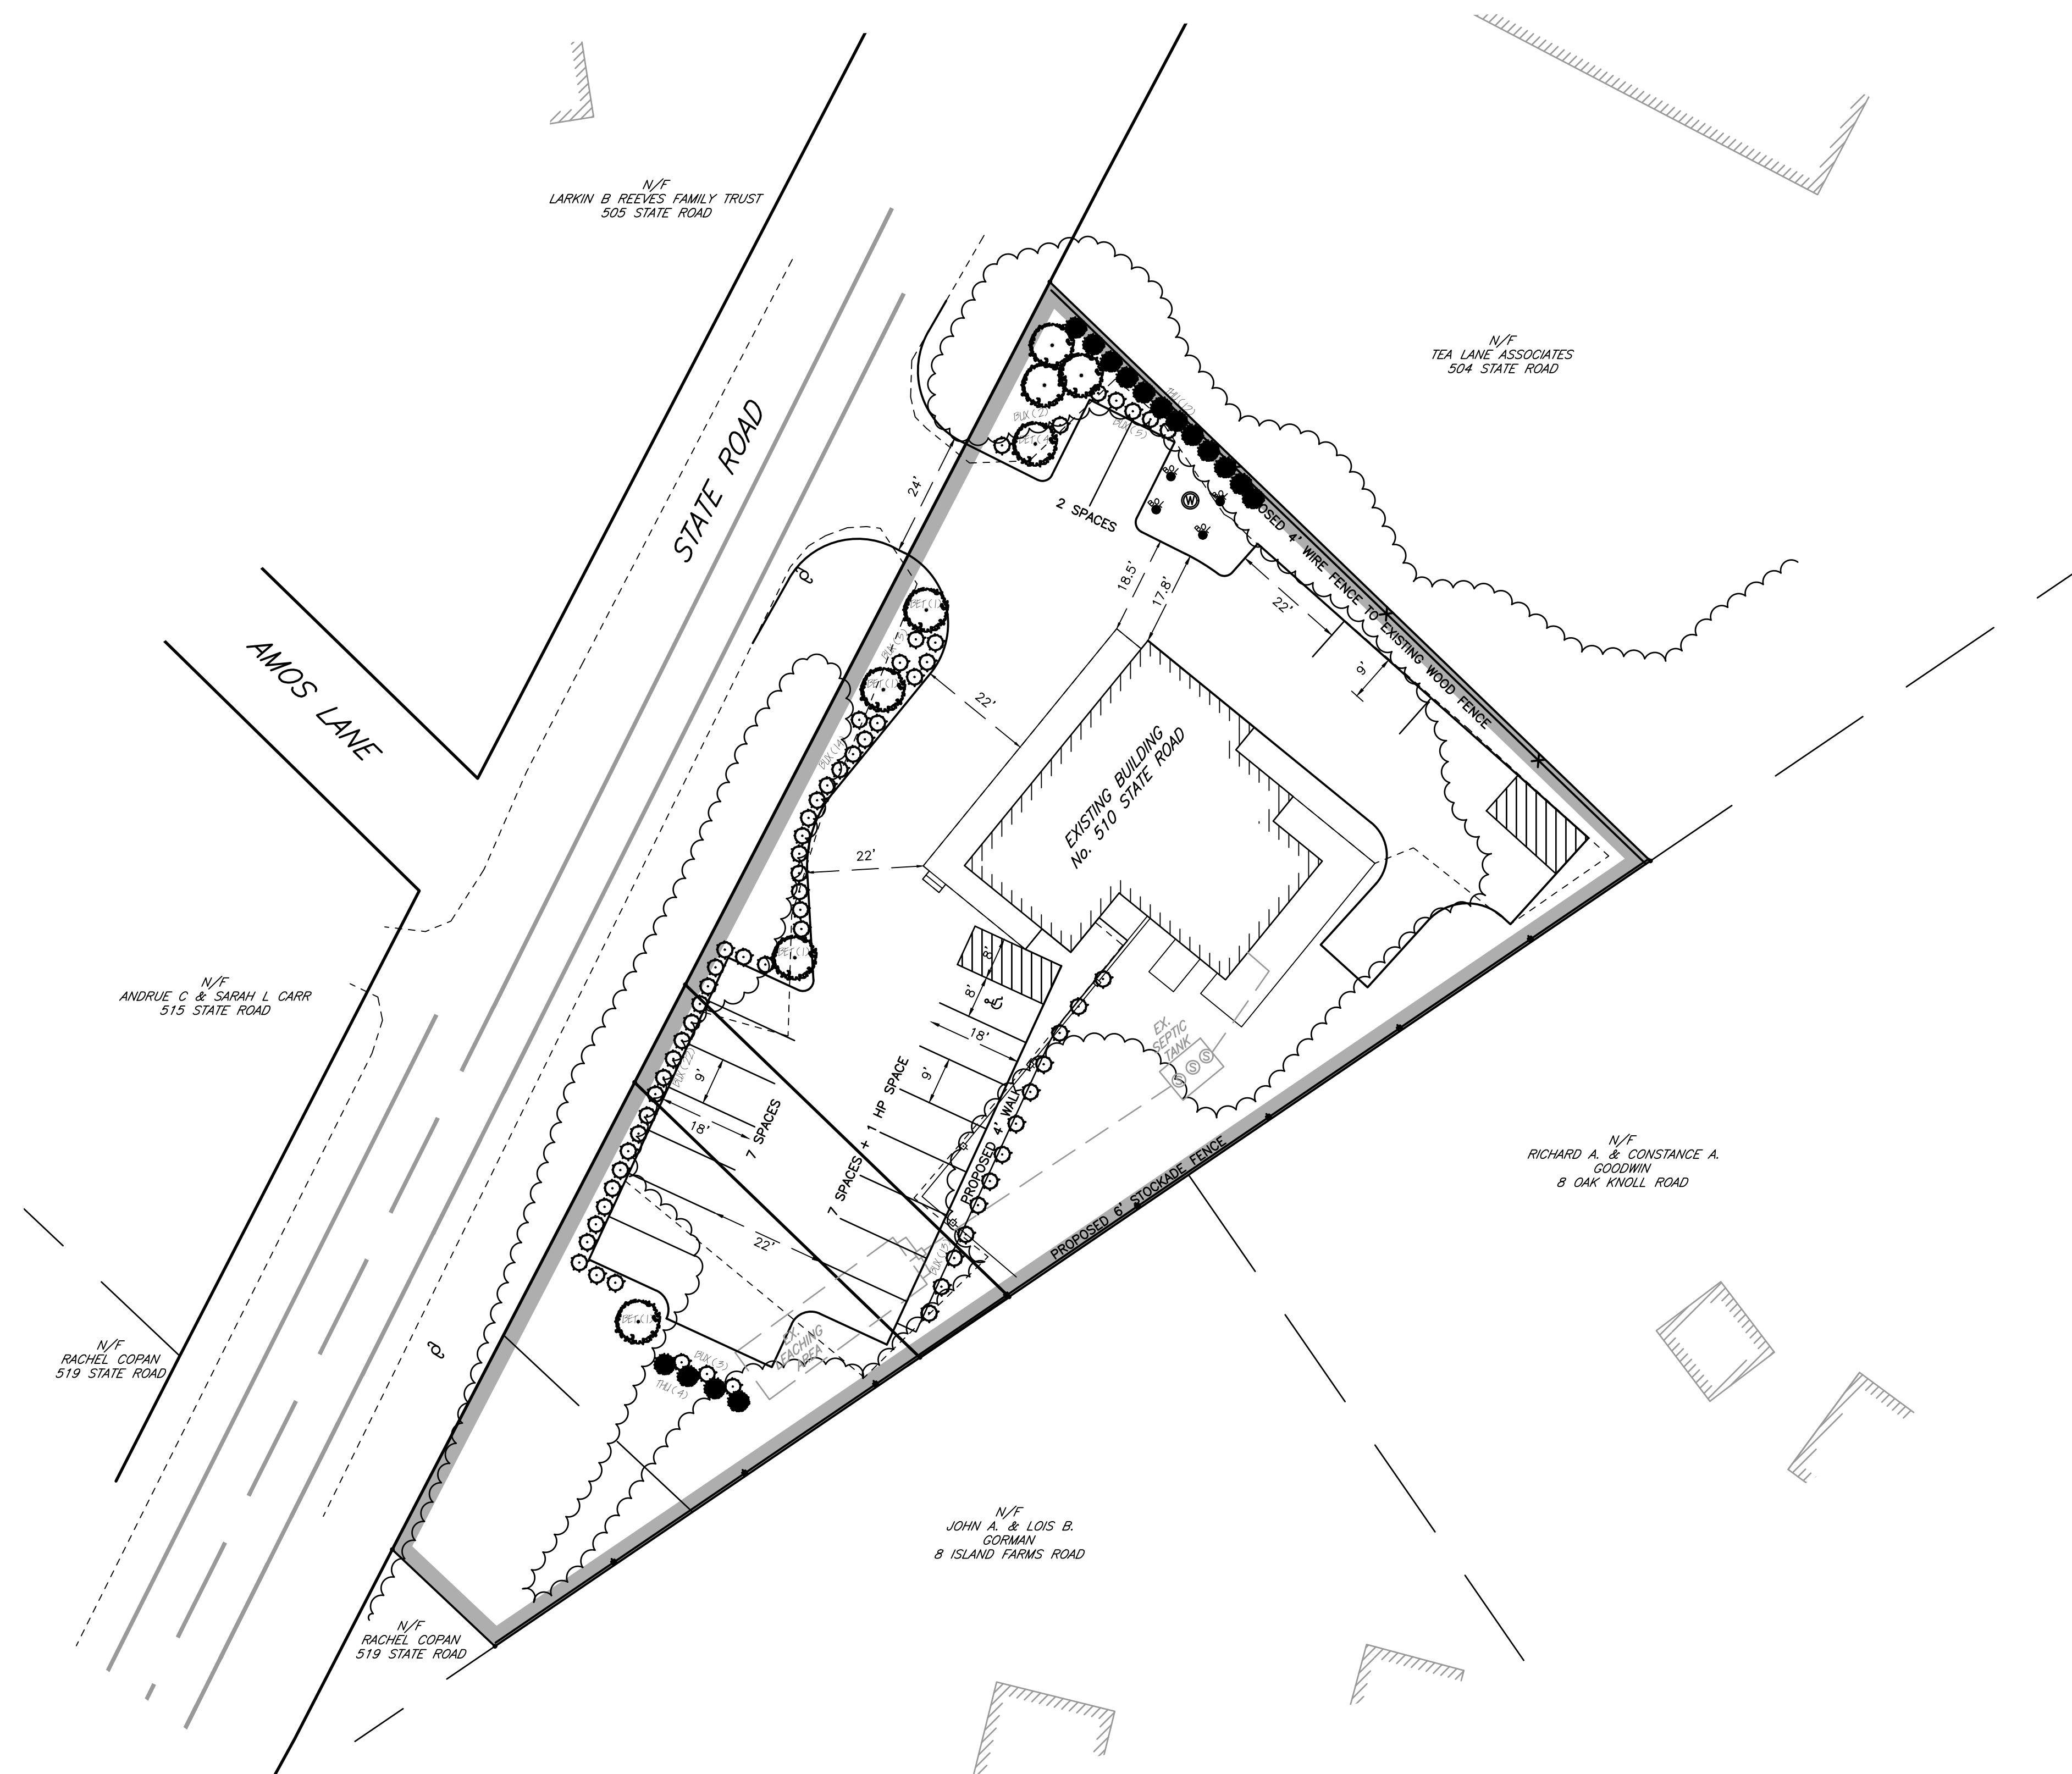

DECIDUOUS TREE PLANTING
NOT TO SCALE

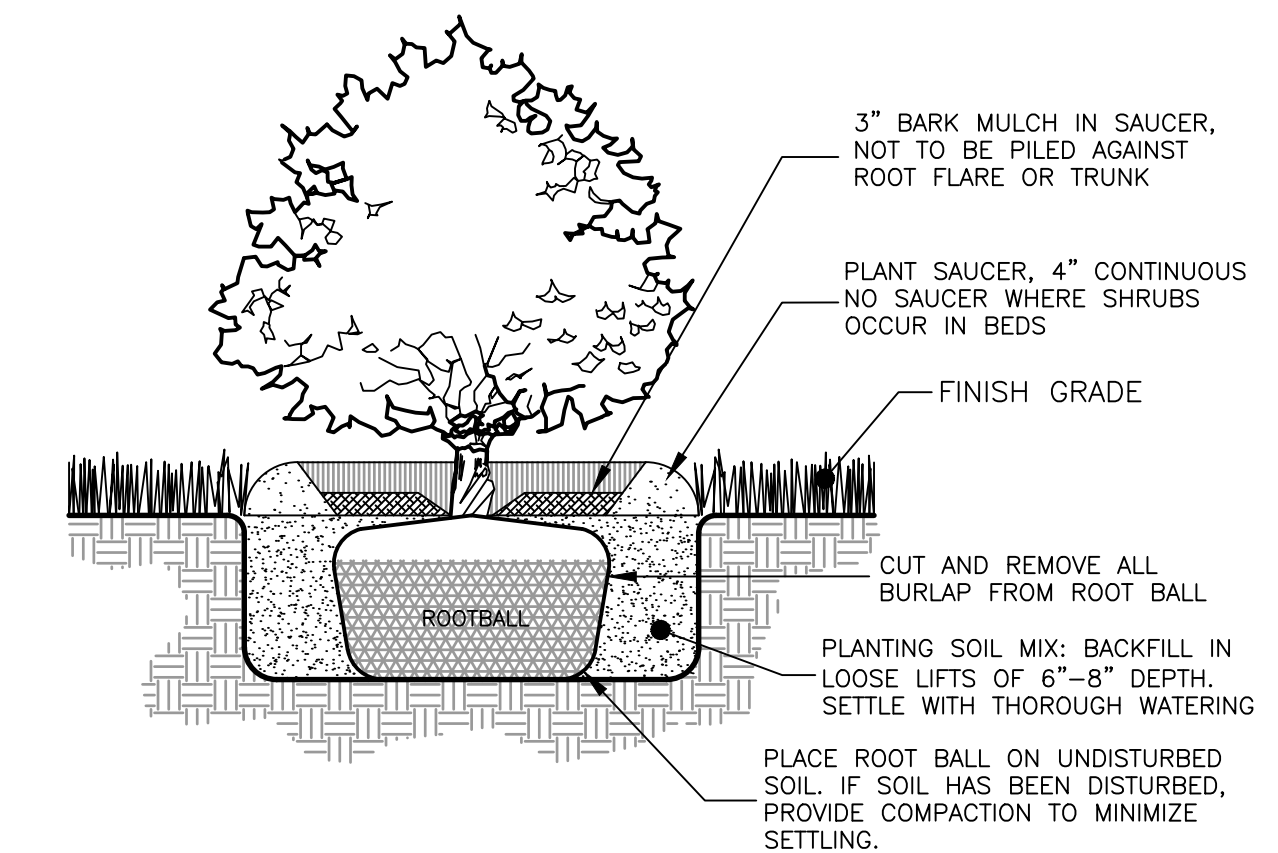

SHRUB PLANTING
NOT TO SCALE

NOTE:
TREE SHALL BEAR SAME RELATIONSHIP TO FINISHED GRADE AS IT DID TO NURSERY OR FIELD GRADE.

NOTES:
1. SHRUB SHALL BEAR SAME RELATIONSHIP TO FINISHED GRADE AS IT DID TO NURSERY OR FIELD GRADE.
2. WHERE SHRUBS OCCUR IN PLANT BED GROUPINGS, PROVIDE A 12\"/>

PLANT SCHEDULE					
QTY.	KEY	SYMBOL	SCIENTIFIC NAME	COMMON NAME	SIZE
16	THU		THUJA OCCIDENTALIS 'SMARAGD'	EMERALD GREEN ARBORVITAE	5 gal
64	BLX		BUXUS 'GREEN VELVET'	GREEN VELVET BOXWOOD	3 gal
8	BET		BETULA PAPHYRIFERA	PAPER BIRCH	1-1/2"