


FIRST FLOOR PLAN - EXISTING
 SCALE: 1/4" = 1'-0"

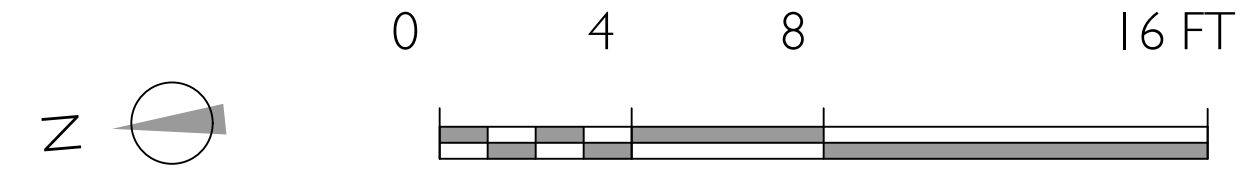

NOT FOR CONSTRUCTION




SET:	DATE:

PROJECT NAME: **SHEARER COTTAGE**
 ADDRESS: **4 MORGAN AVENUE OAK BLUFFS, MA 02568**
 SHEET TITLE: **EXISTING FIRST FLOOR PLAN**


DRAWN BY: JG
 DATE: 2020-07-01
 MAP/PARCEL: 3-132-0
 JOB #: 20S03
 DRAWING #:

X-101

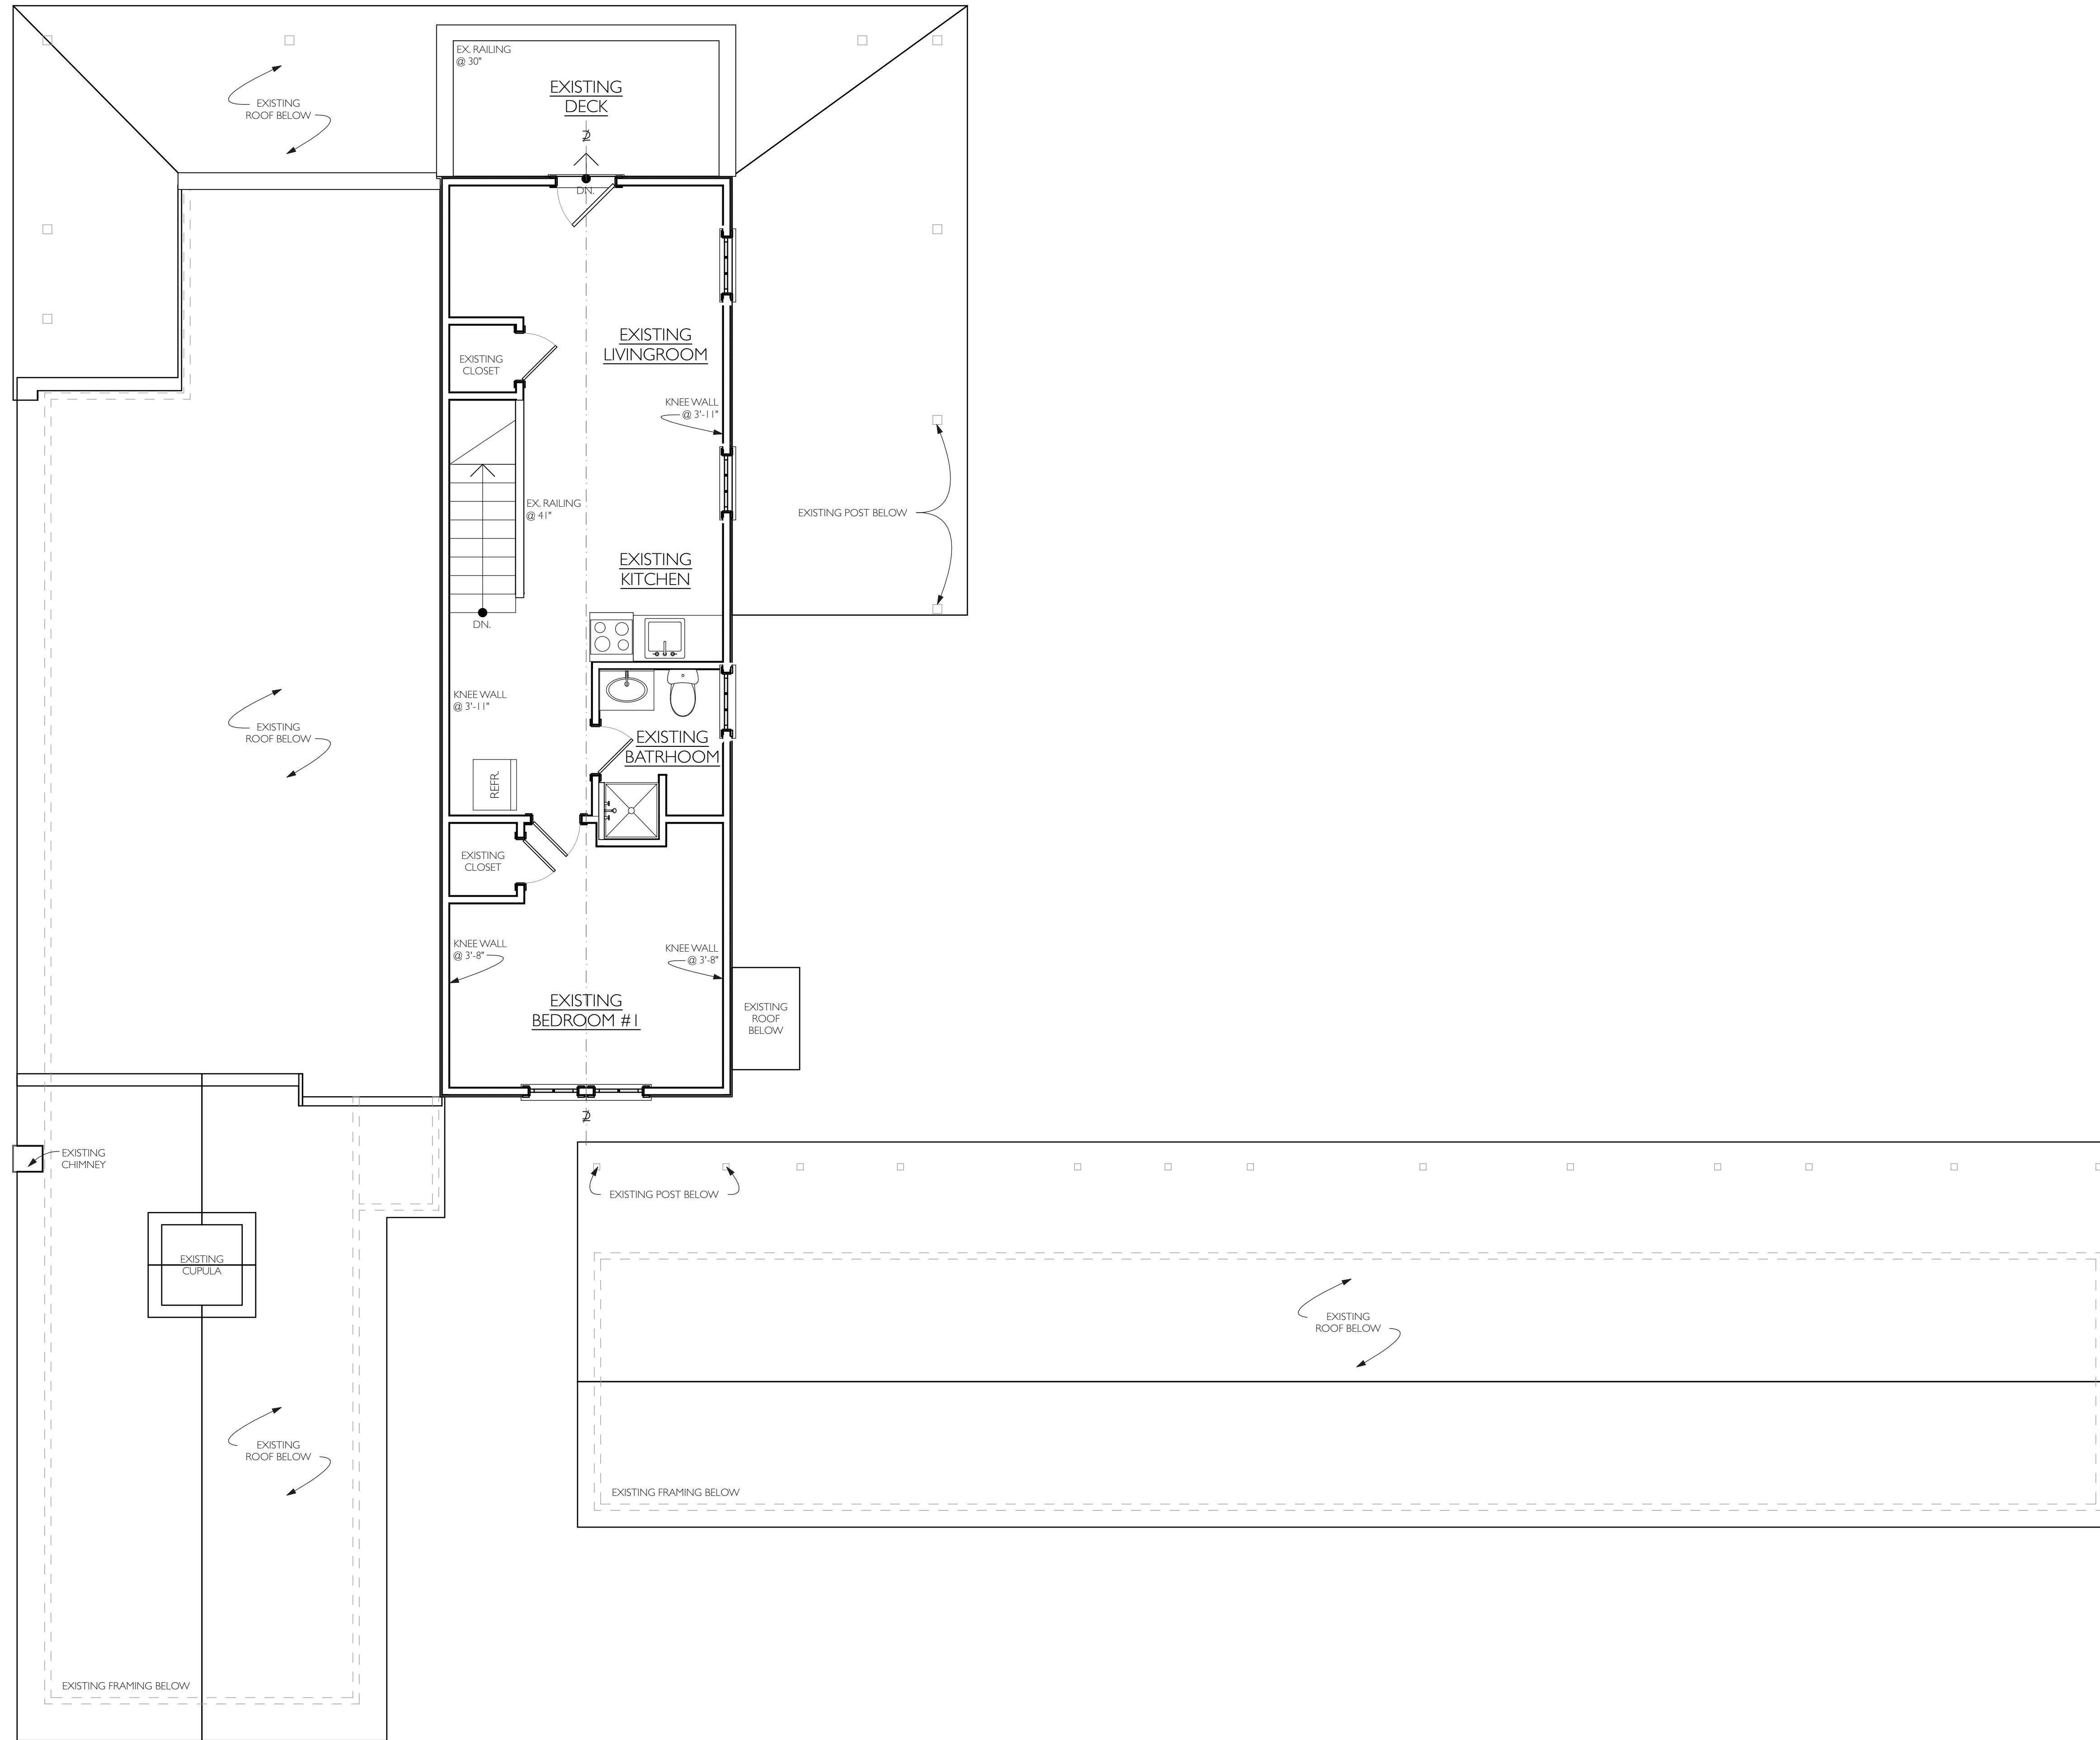

SECOND FLOOR PLAN - EXISTING
SCALE: 1/4" = 1'-0"

NOT FOR CONSTRUCTION

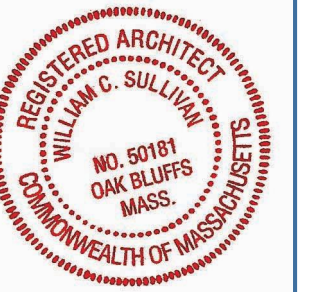


SET: DATE:

PROJECT NAME: SHEARER COTTAGE
ADDRESS: 4 MORGAN AVENUE OAK BLUFFS, MA 02568
SHEET TITLE: EXISTING SECOND FLOOR PLAN


DRAWN BY: JG
DATE: 2020-07-01
MAP/PARCEL: 3-132-0
JOB #: 20S03
DRAWING #:

X-102

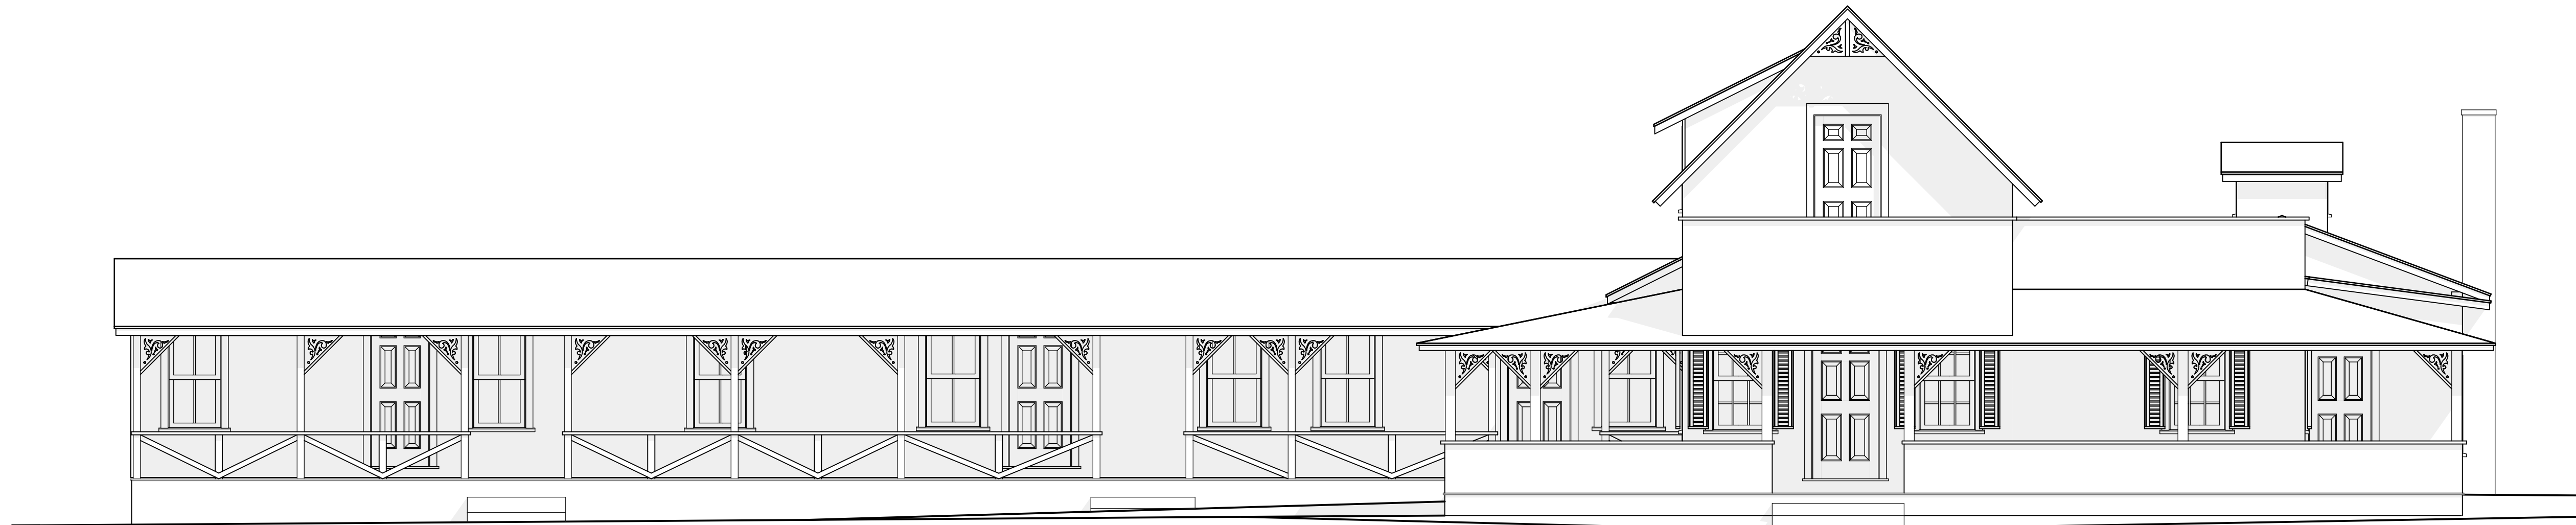


EAST ELEVATION - EXISTING

SCALE: 1/4" = 1'-0"

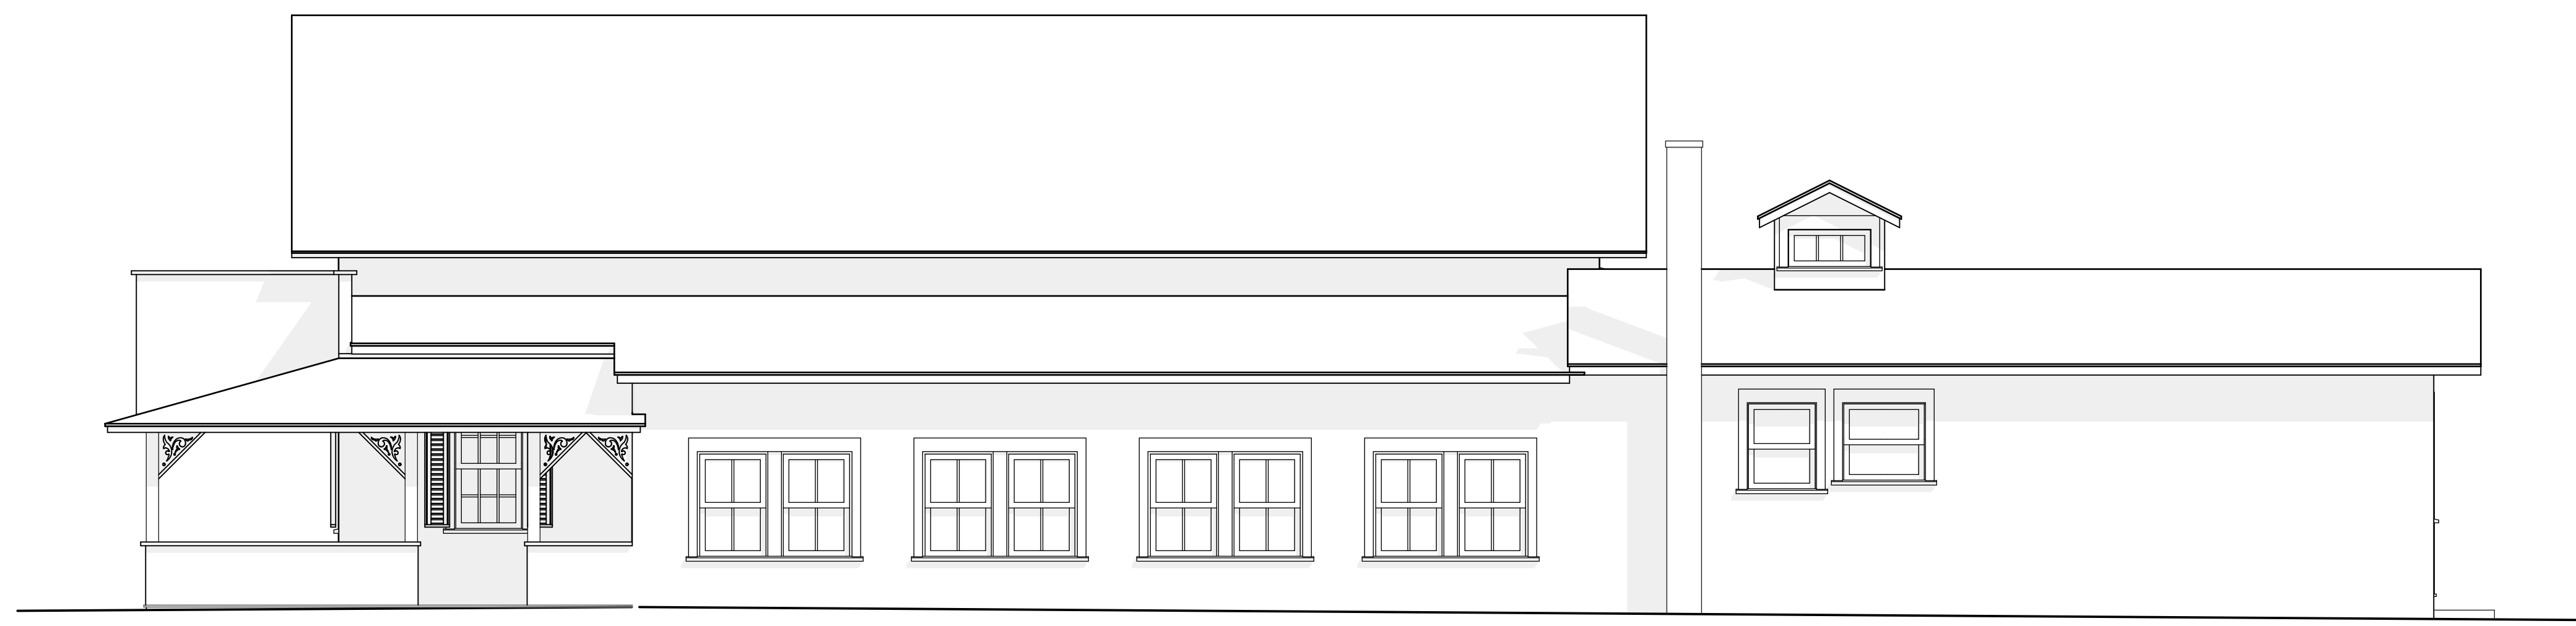

NORTH ELEVATION - EXISTING

SCALE: 1/4" = 1'-0"

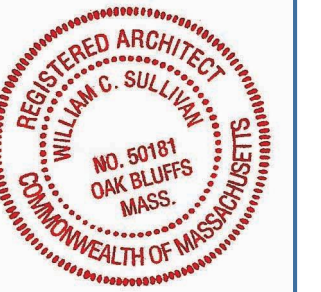

SET: DATE:

PROJECT NAME: **SHEARER COTTAGE**

ADDRESS: **4 MORGAN AVENUE OAK BLUFFS, MA 02568**

SHEET TITLE: **EXISTING EXTERIOR ELEVATIONS**

DRAWN BY: **JG**

DATE: **2020-07-01**


MAP/PARCEL: **3-132-0**

JOB #: **20S03**

DRAWING #:

X-103

NOT FOR CONSTRUCTION

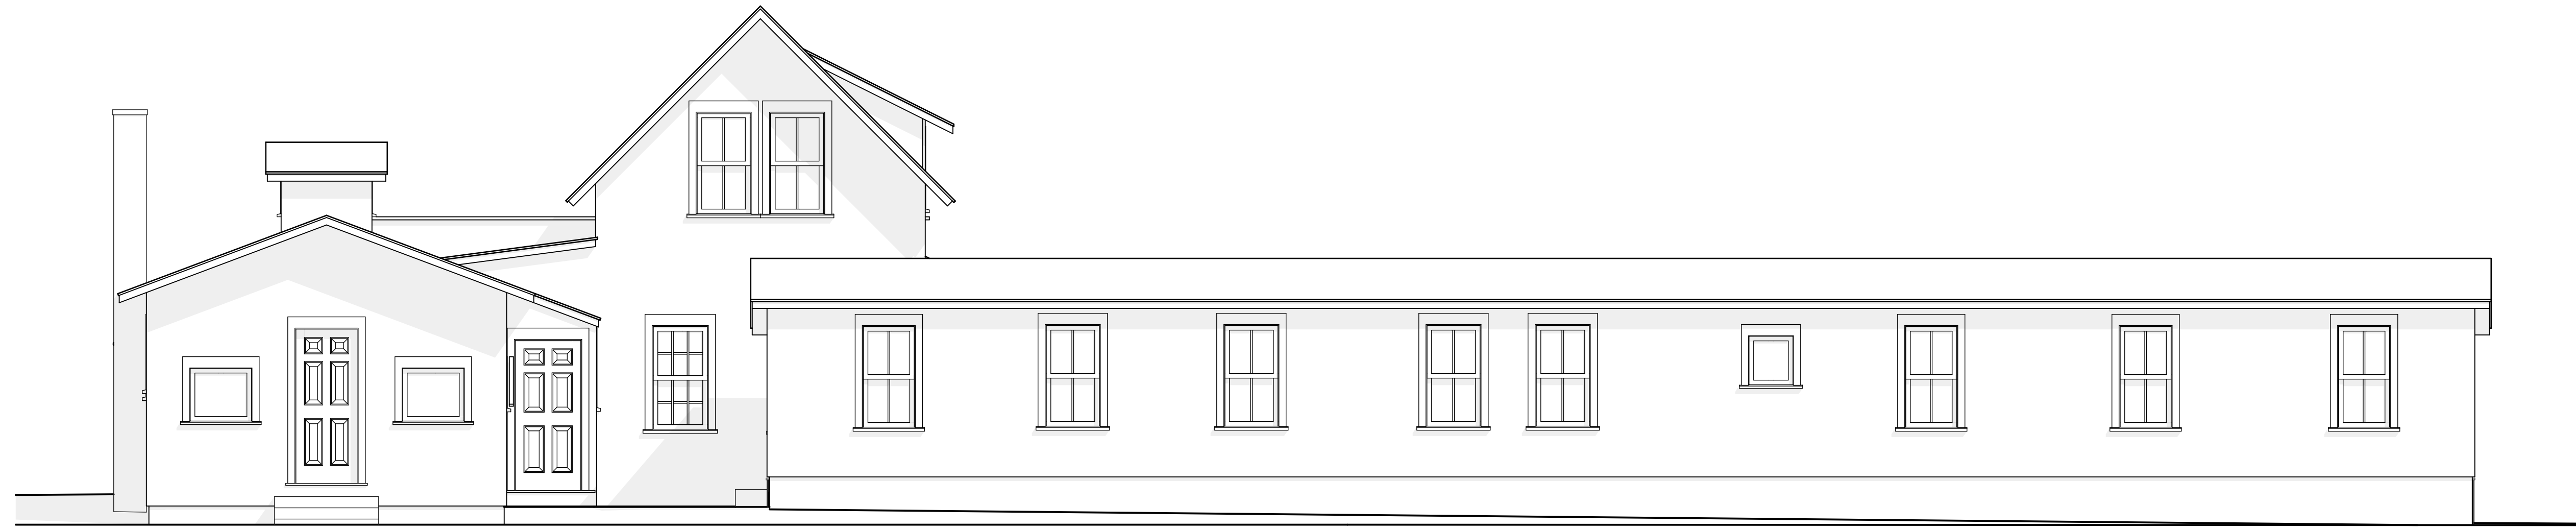


WEST ELEVATION - EXISTING

SCALE: 1/4" = 1'-0"



SOUTH ELEVATION - EXISTING

SCALE: 1/4" = 1'-0"

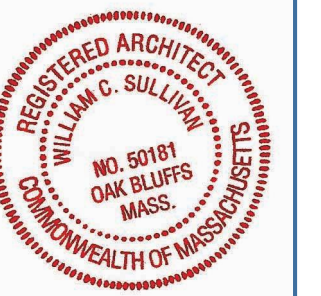

SET: DATE:

SHEARER COTTAGE

4 MORGAN AVENUE OAK BLUFFS, MA 02568

EXISTING EXTERIOR ELEVATIONS

PROJECT NAME:
 ADDRESS:
 SHEET TITLE:

DRAWN BY: JG

DATE: 2020-07-01

MAP/PARCEL: 3-132-0

JOB #: 20S03

DRAWING #:

X-104

NOT FOR CONSTRUCTION