

FIRST FLOOR PLAN
SCALE: 1/4" = 1'-0"





SET:	DATE:
SET #1	##/##/20

PROJECT NAME: **CHUN-KIM RESIDENCE**
 ADDRESS: **7 ARLINGTON AVENUE, OAK BLUFFS, MA 02557**
 SHEET TITLE: **PROPOSED FIRST FLOOR PLAN**

DRAWN BY:	JG/MA
DATE:	2023-11-20
MAP/PARCEL:	3-15-0
JOB #:	20C01
DRAWING #:	

A-101

FOR PERMIT ONLY

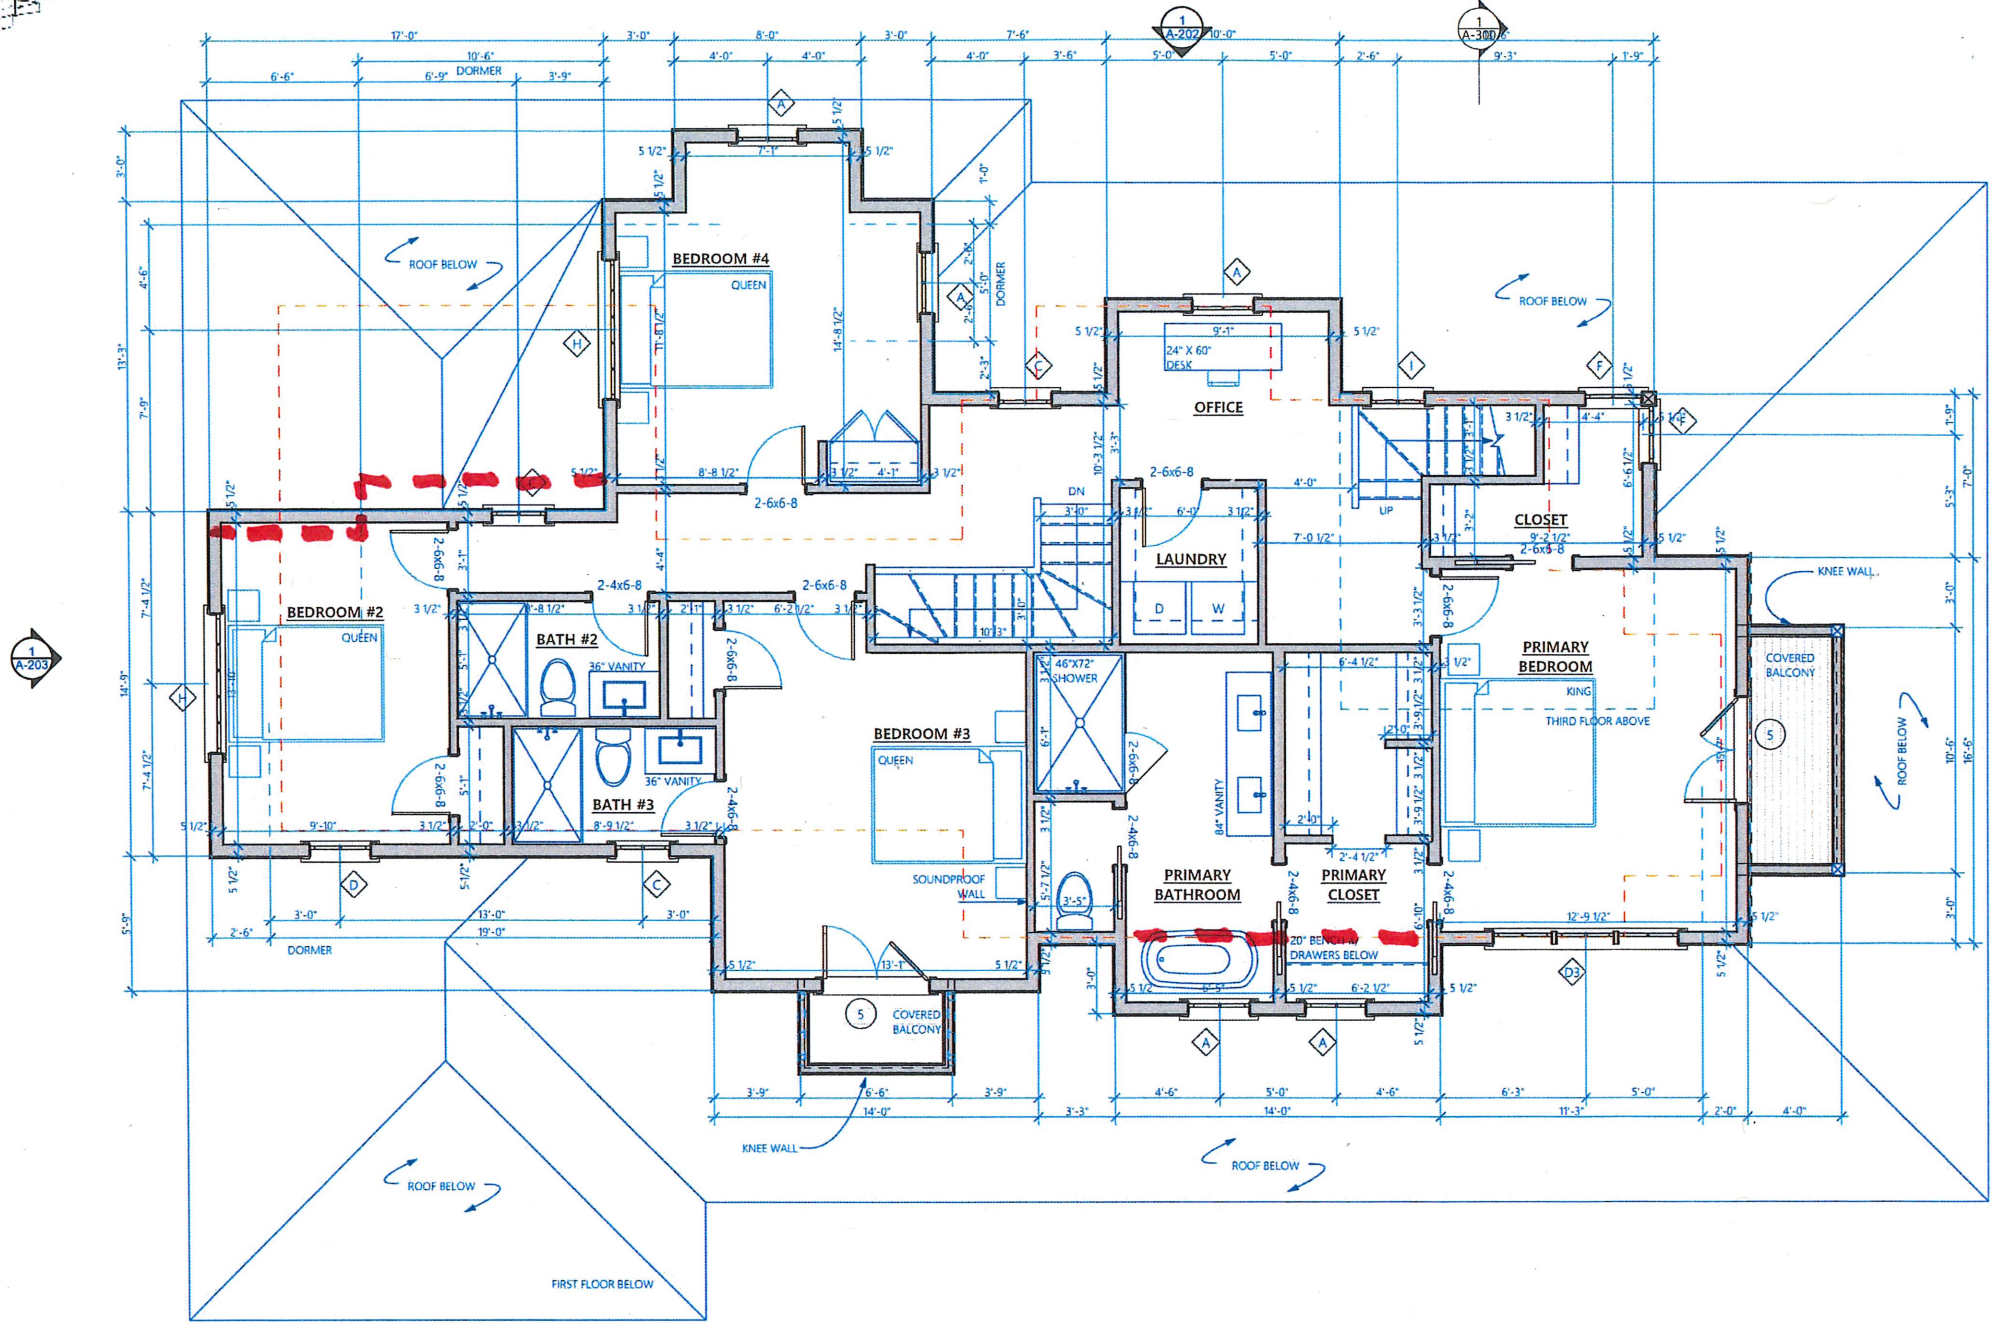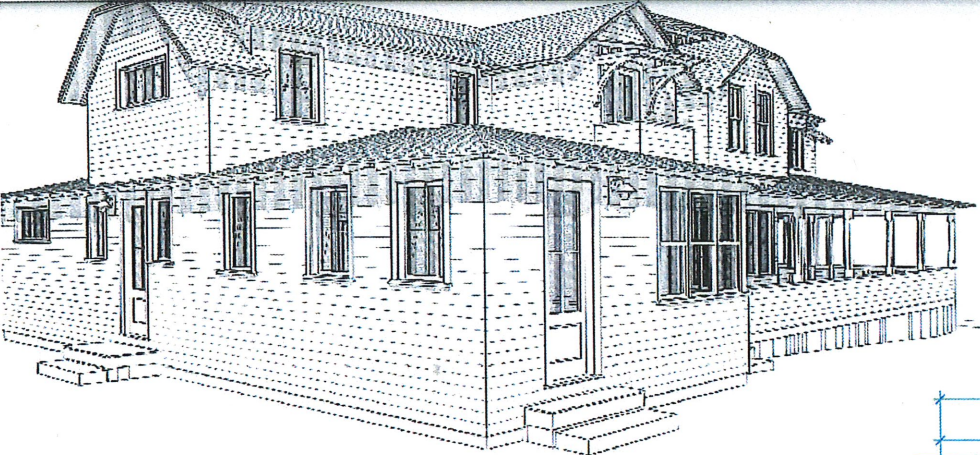

SECOND FLOOR PLAN
SCALE: 1/4" = 1'-0"





SET:	DATE:
SET #1	#1/#1/20

PROJECT NAME:	CHUN-KIM RESIDENCE
ADDRESS:	7 ARLINGTON AVENUE, OAK BLUFFS, MA 02557
SHEET TITLE:	PROPOSED SECOND FLOOR PLAN


DRAWN BY:	JG/MA
DATE:	2023-11-20
MAP/PARCEL:	3-15-0
JOB #:	20C01
DRAWING #:	

A-102

FOR PERMIT ONLY

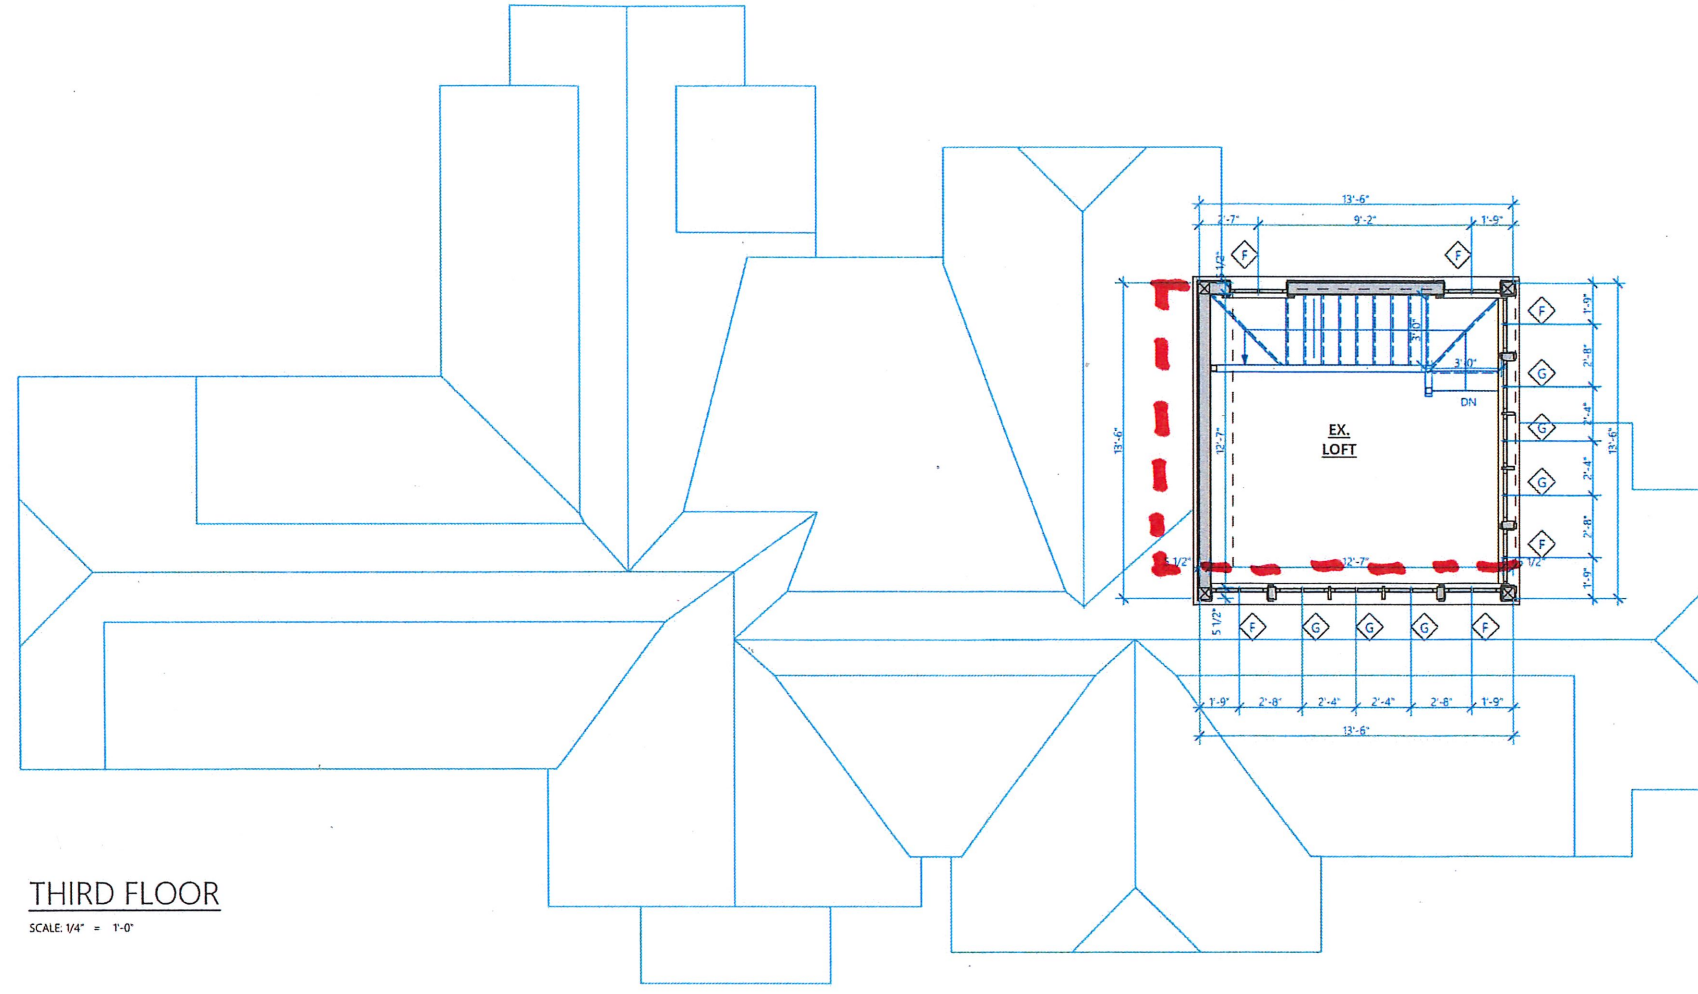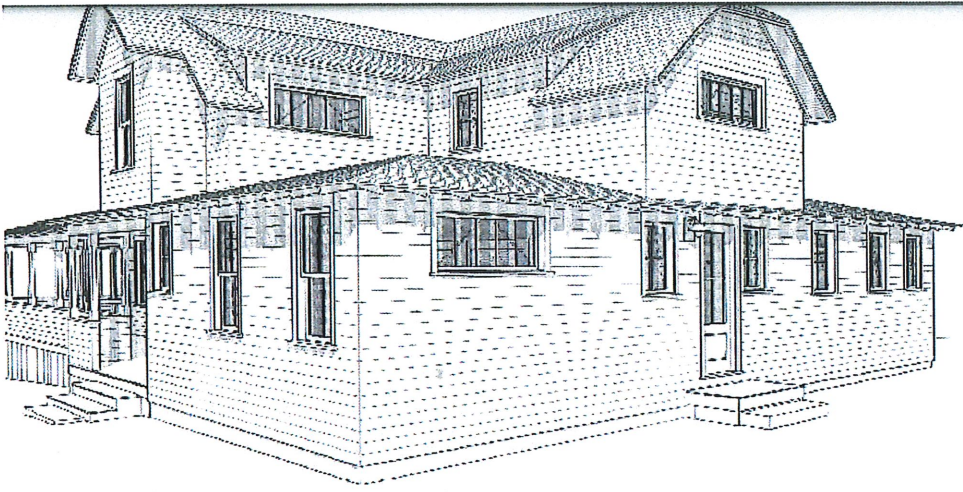

THIRD FLOOR
SCALE: 1/4" = 1'-0"

 

sullivan + associates
ARCHITECTS
508 693 0500
sullivanassociatesarchitects.com



SET:	DATE:
SET #1	#/#/#/20

PROJECT NAME:	CHUN-KIM RESIDENCE
ADDRESS:	7 ARLINGTON AVENUE, OAK BLUFFS, MA 02557
SHEET TITLE:	PROPOSED THIRD FLOOR PLAN

DRAWN BY:	JG/MA
DATE:	2023-11-20
MAP/PARCEL:	3-15-0
JOB #:	20C01
DRAWING #:	

A-103

FOR PERMIT ONLY