


22'-10" 5'-2"

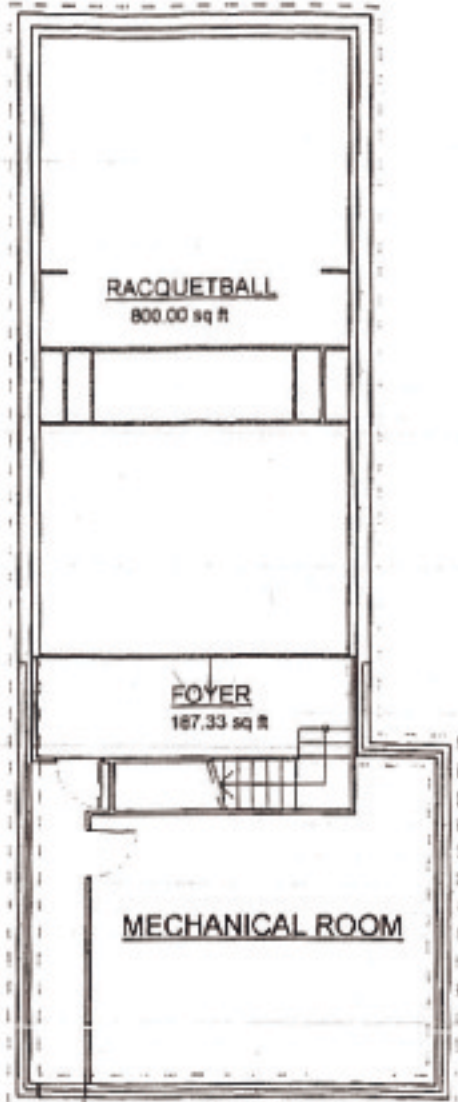


LOWER LEVEL

1/8" = 1'-0"

47'-2"

22'-10"

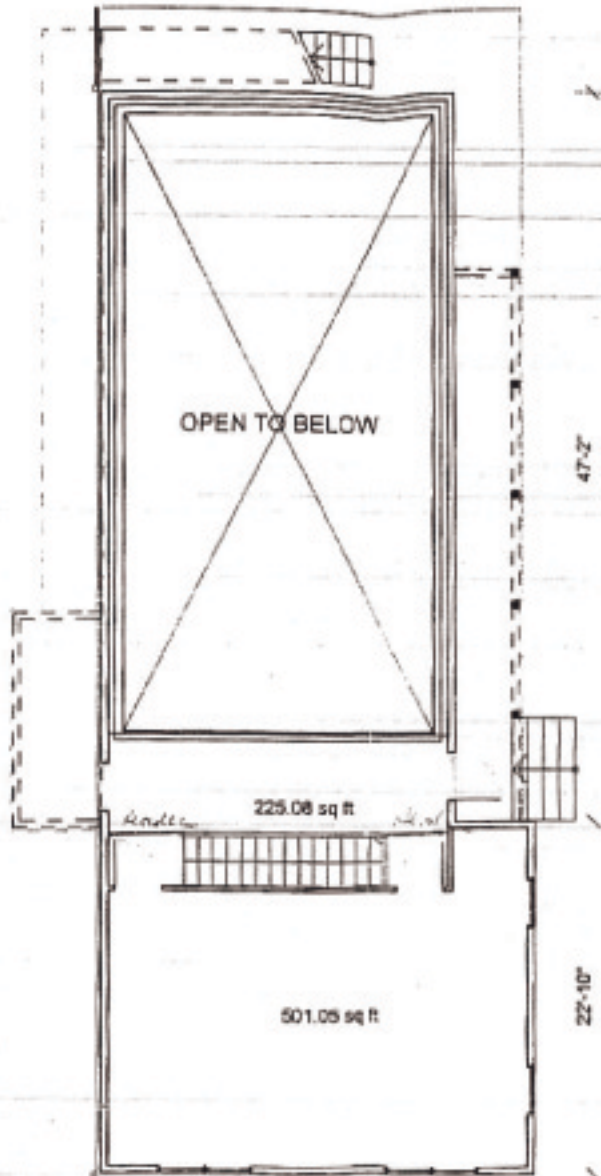


MAIN FLOOR PLAN

1/8" = 1'-0"

47'-2"

22'-10"

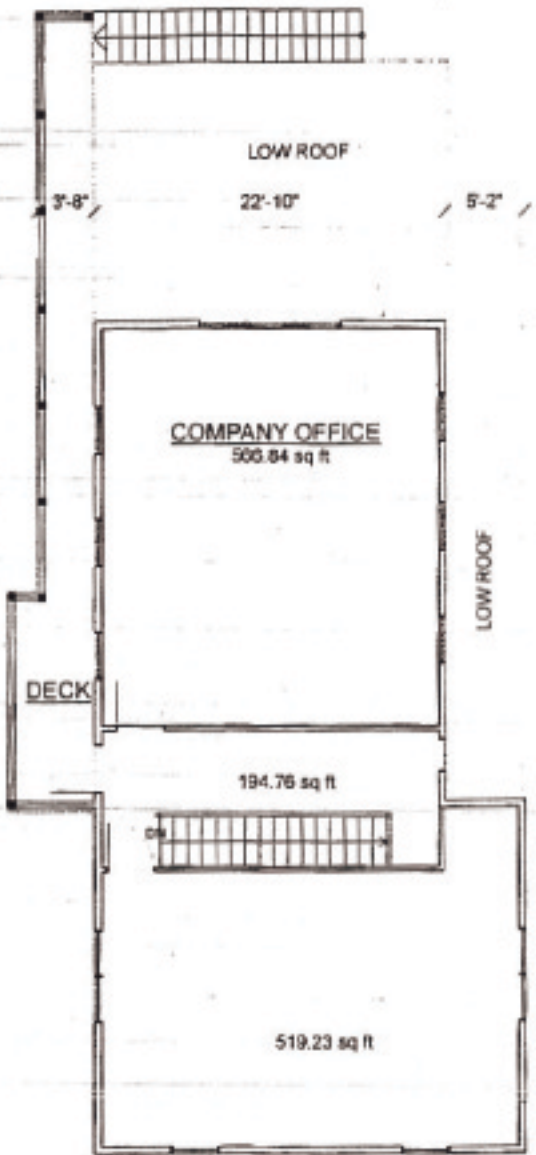

UPPER FLOOR PLAN

1/8" = 1'-0"

31'-2"

22'-10"

FERRY RACQUETBALL COURT
STATE ROAD, WEST TISBURY, MA
SHEET TITLE

DESIGN BY
MO'CN

DATE
22 OCT 08

APPARCEL
16/71.1

JOB #
06F03

DRAWING #
2 OF 3

WILLIAM W. PUGH ARCHITECTS
P.O. Box 888 West Tisbury, MA 01983
P: 508-775-1111 F: 508-775-1112
WWW.WWPUGHARCHITECTS.COM