


ALLIANCE CHURCH



***1 RYAN'S WAY
OAK BLUFFS, MA.***


ALLIANCE CHURCH
1 RYAN'S WAY
OAK BLUFFS, MA.

DATE: 06/01/2012

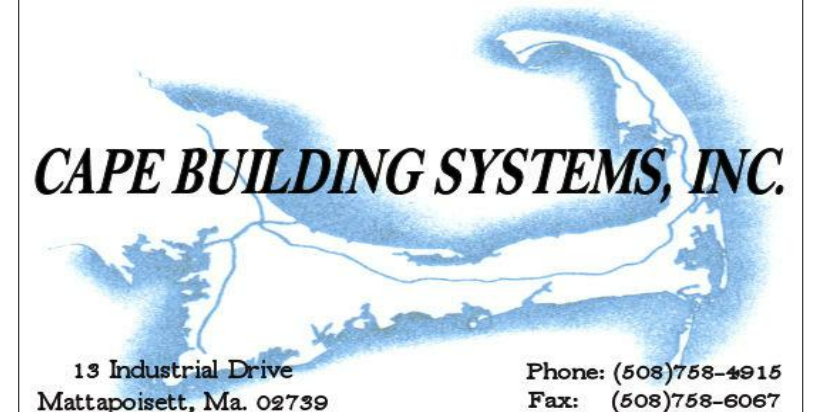


15 Industrial Drive
Mattapoisett, Ma. 02759
Phone: (508)758-6616
Fax: (508)758-6067


8/10/2014 7:35:28 PM

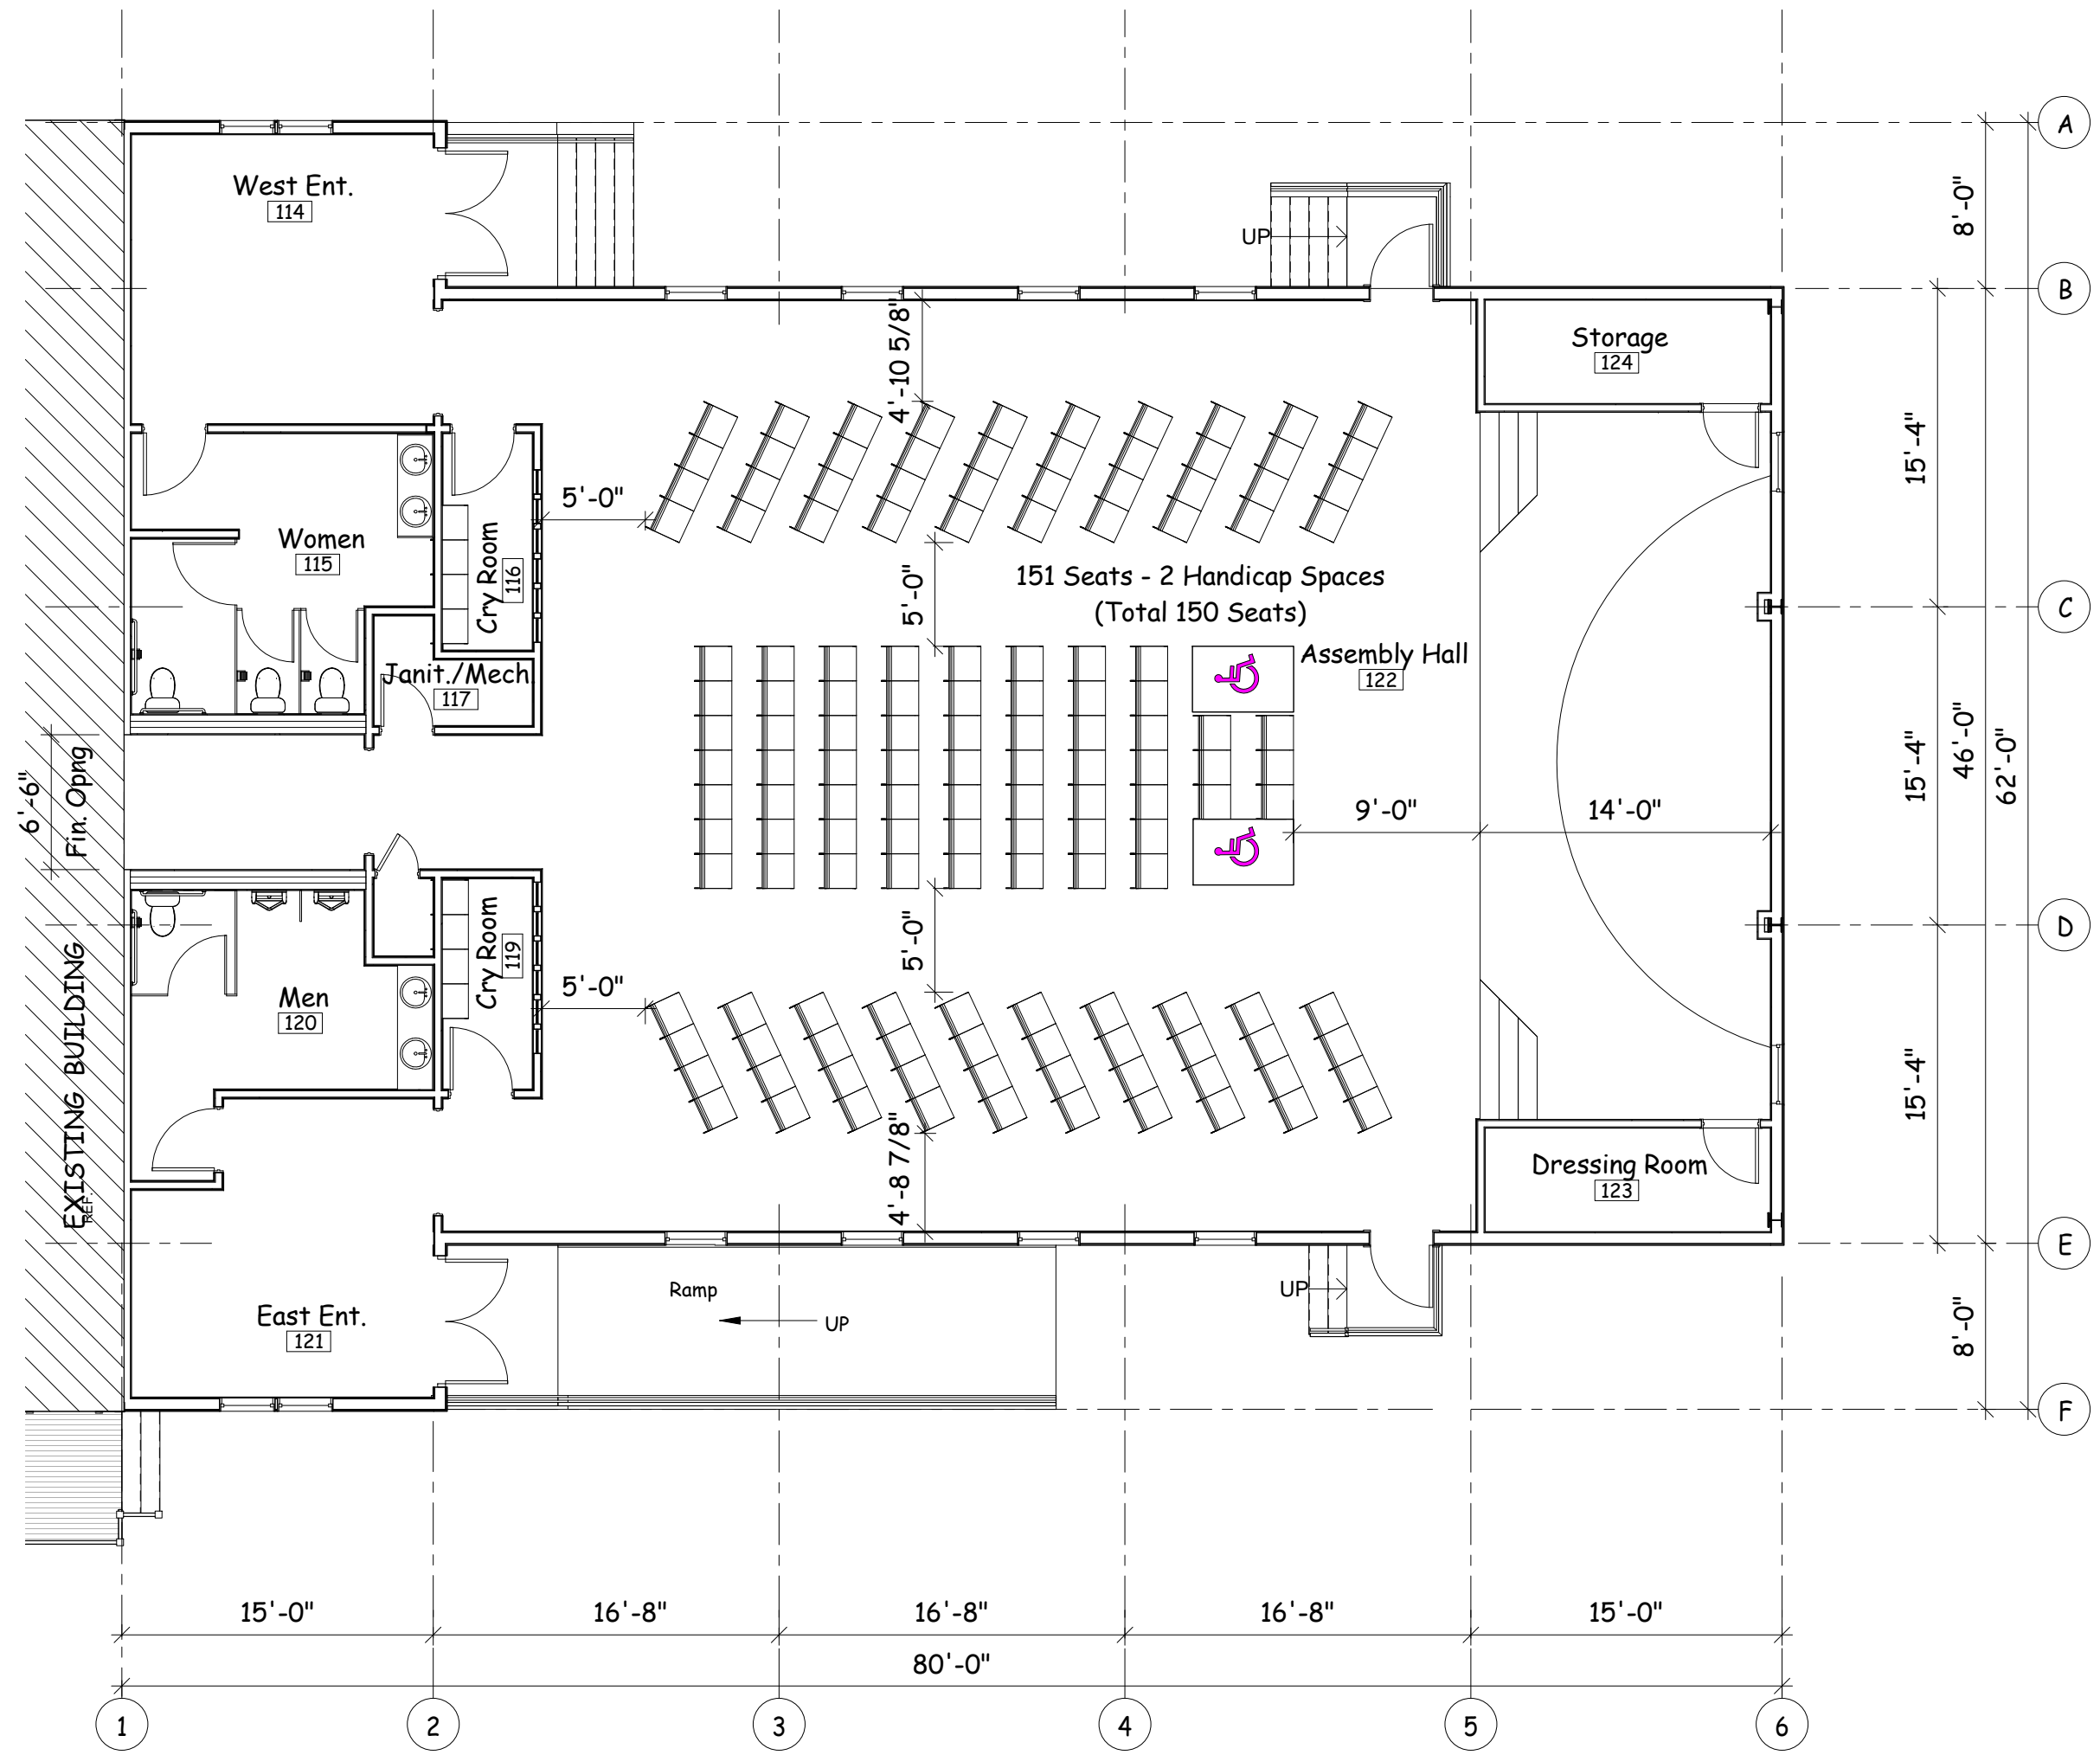


1 Floor Plan
1/8" = 1'-0"

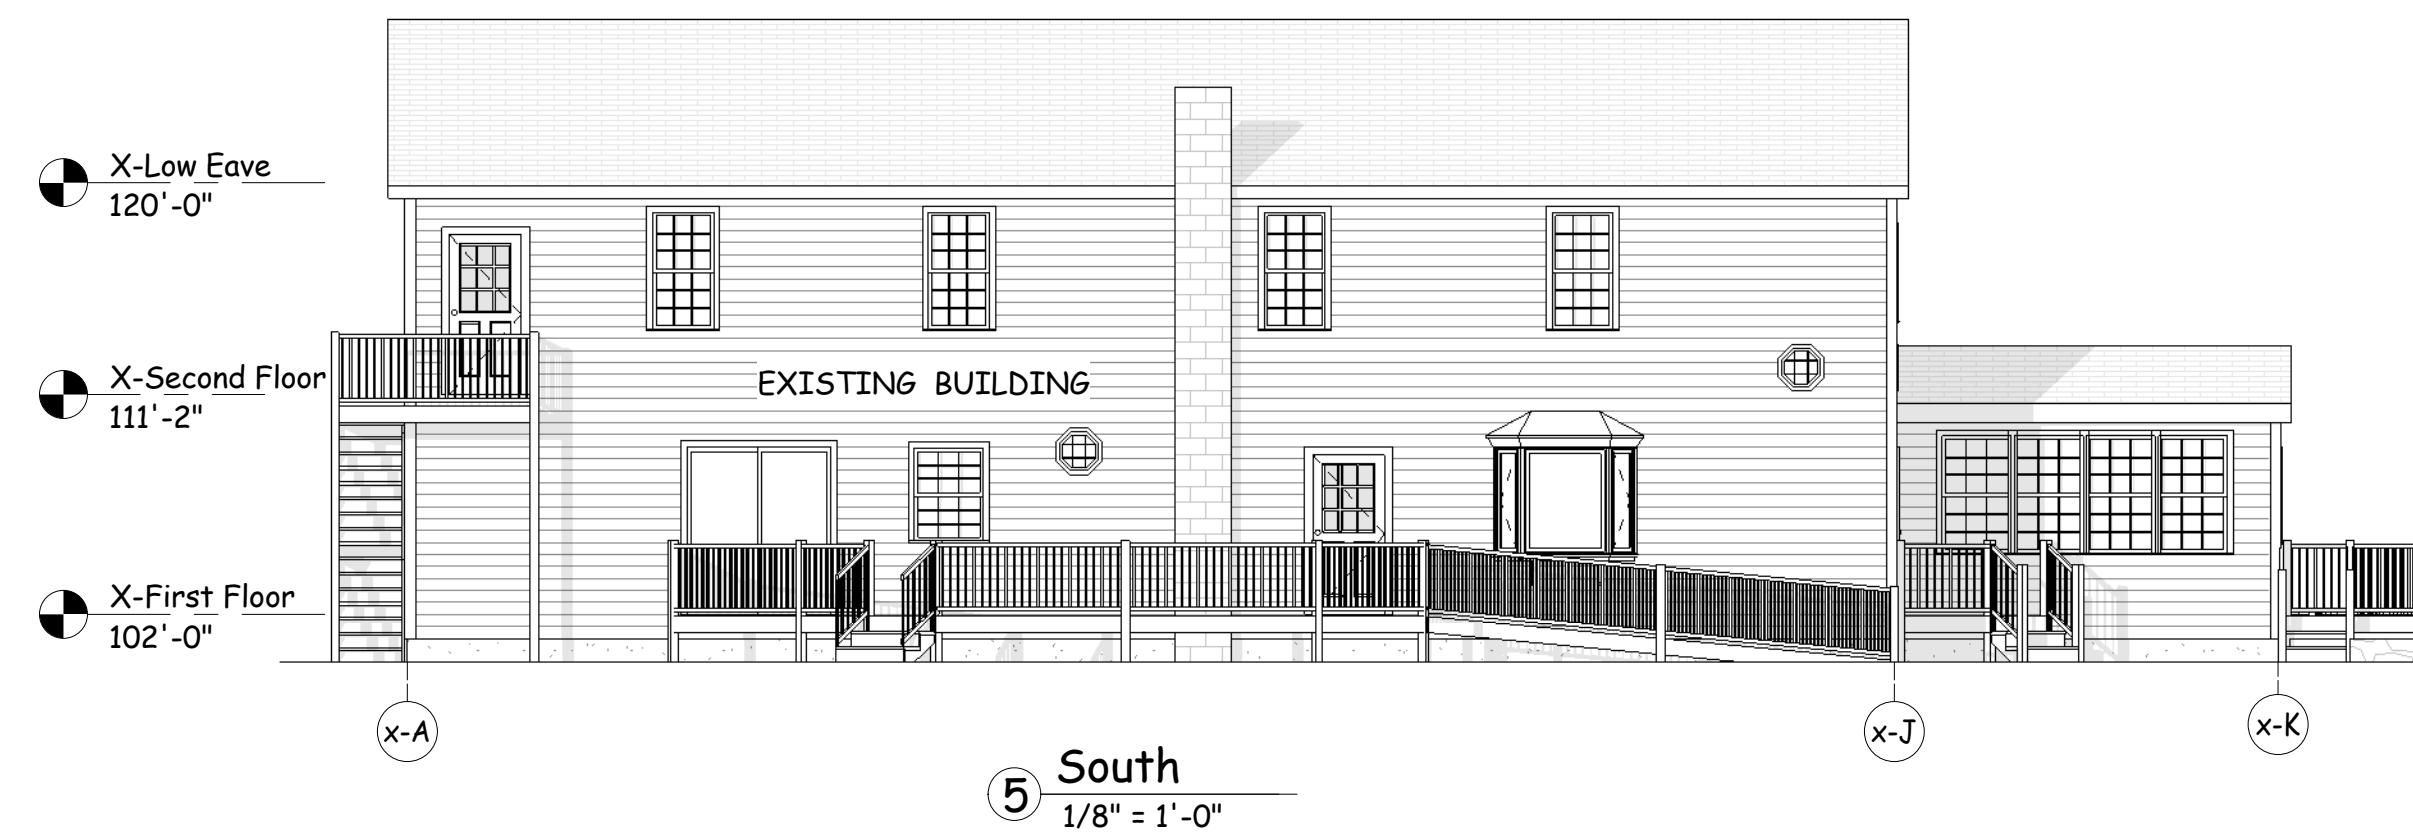


5 South
1/8" = 1'-0"

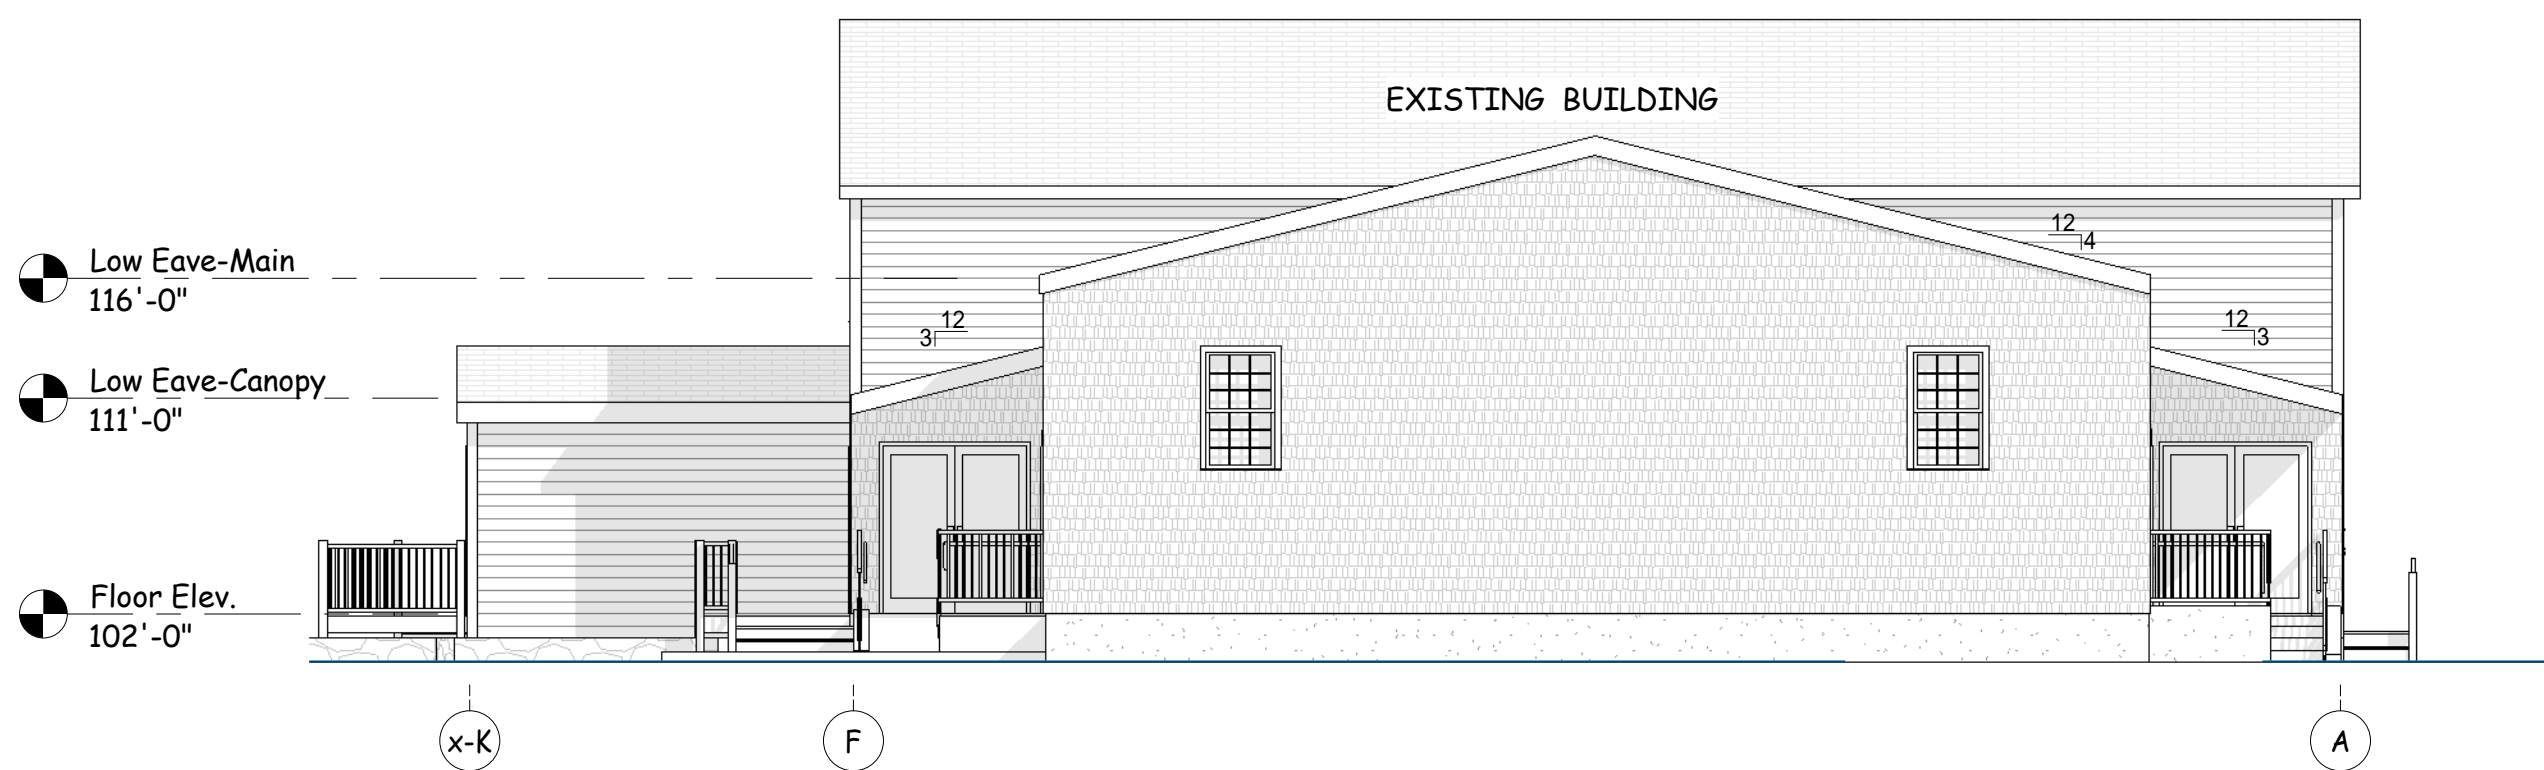

4 North
1/8" = 1'-0"

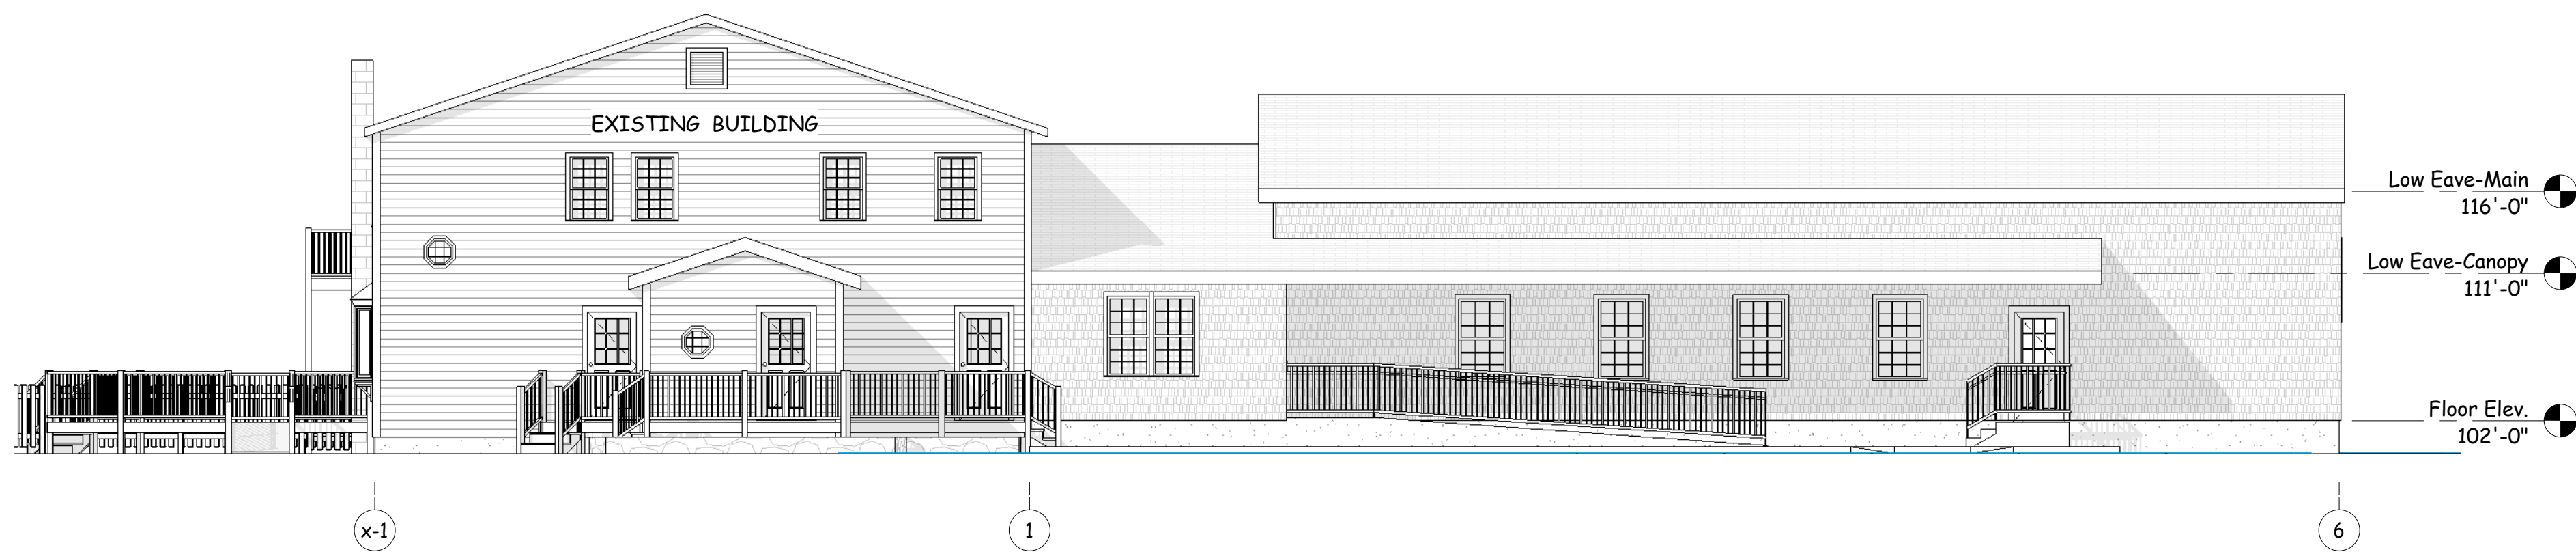



2 East
1/8" = 1'-0"

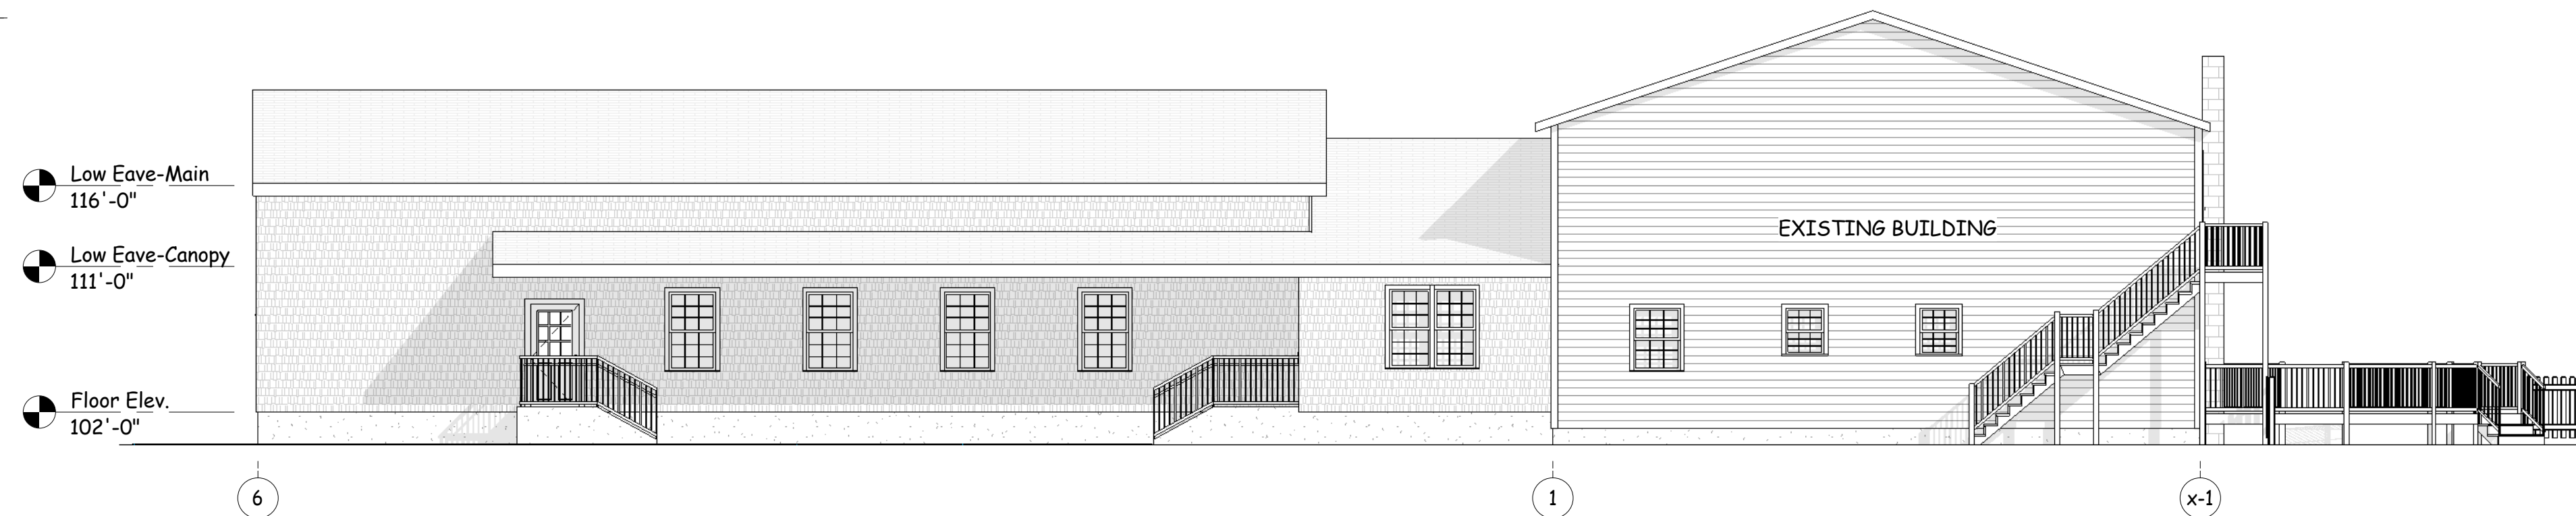

3 West
1/8" = 1'-0"



Notes:
 1. Ground Snow Load - 35 psf
 Basic Wind Speed - 120 mph
 Collateral Load --3 psf
 2. Metal Building to be Manufactured by
 USA(United Structures of America,Inc.)
 Houston, TX.

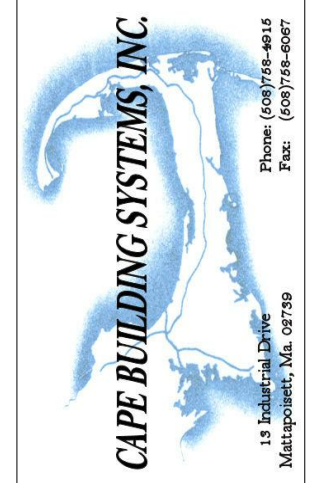STAMP			
NO.	REVISION	DATE	
1.	Remove Drycare/Relocate Baptisal	03/12/2012	
2.	Building Size & Floor Layout	02/12/2014	
<p>ALLIANCE CHURCH 1 RYAN'S WAY OAK BLUFFS, MA.</p>			
SCALE:	As indicated	DATE:	06/01/2012
DRAWN BY:	jac	APPROVED BY:	
FLOOR PLAN & ELEVATIONS			
SHEET NO.			
A-1.1			



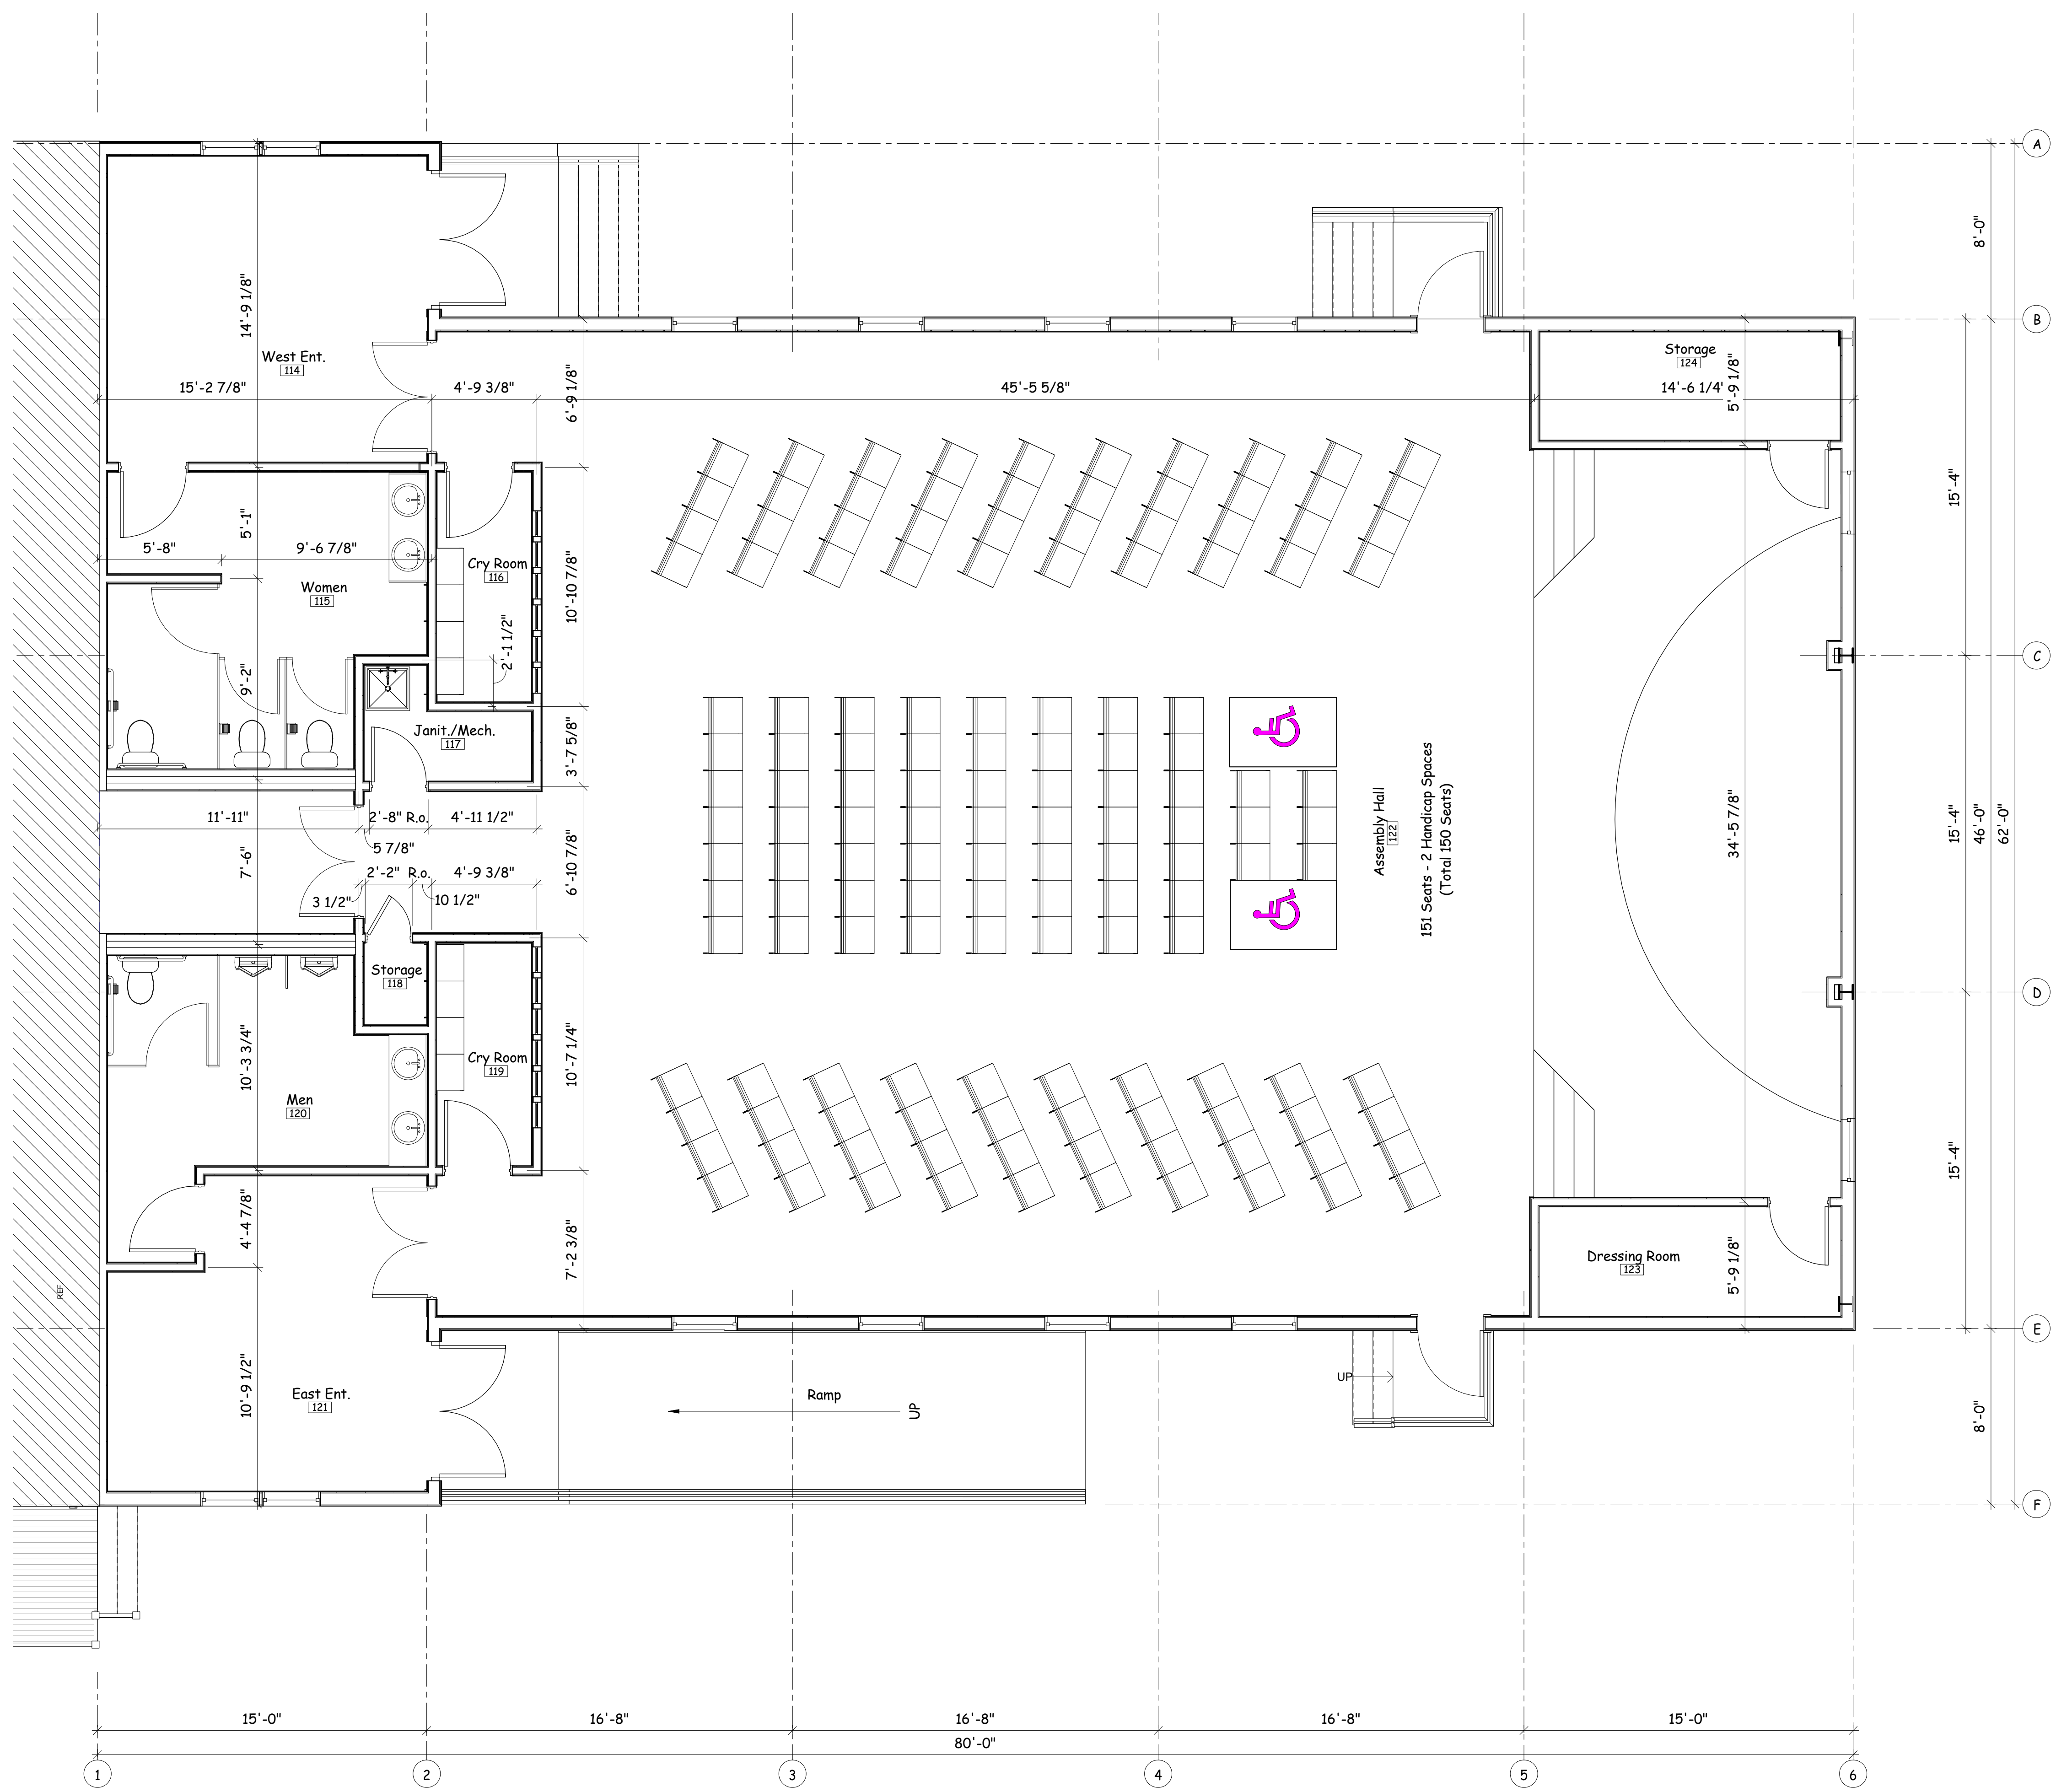


1 Floor - Layout
1/4" = 1'-0"

STAMP		 <small>13 Industrial Blvd. Marion, MA 02746 Phone: (508) 754-0001 Fax: (508) 754-0007</small>	
NO.	REVISION	DATE	
ALLIANCE CHURCH 1 RYAN'S WAY OAK BLUFFS, MA.		SCALE: 1/4" = 1'-0" DATE: 06/01/2012 DRAWN BY: jgc APPROVED BY:	
SHEET NO.		FLOOR LAYOUT	
A-1.2			

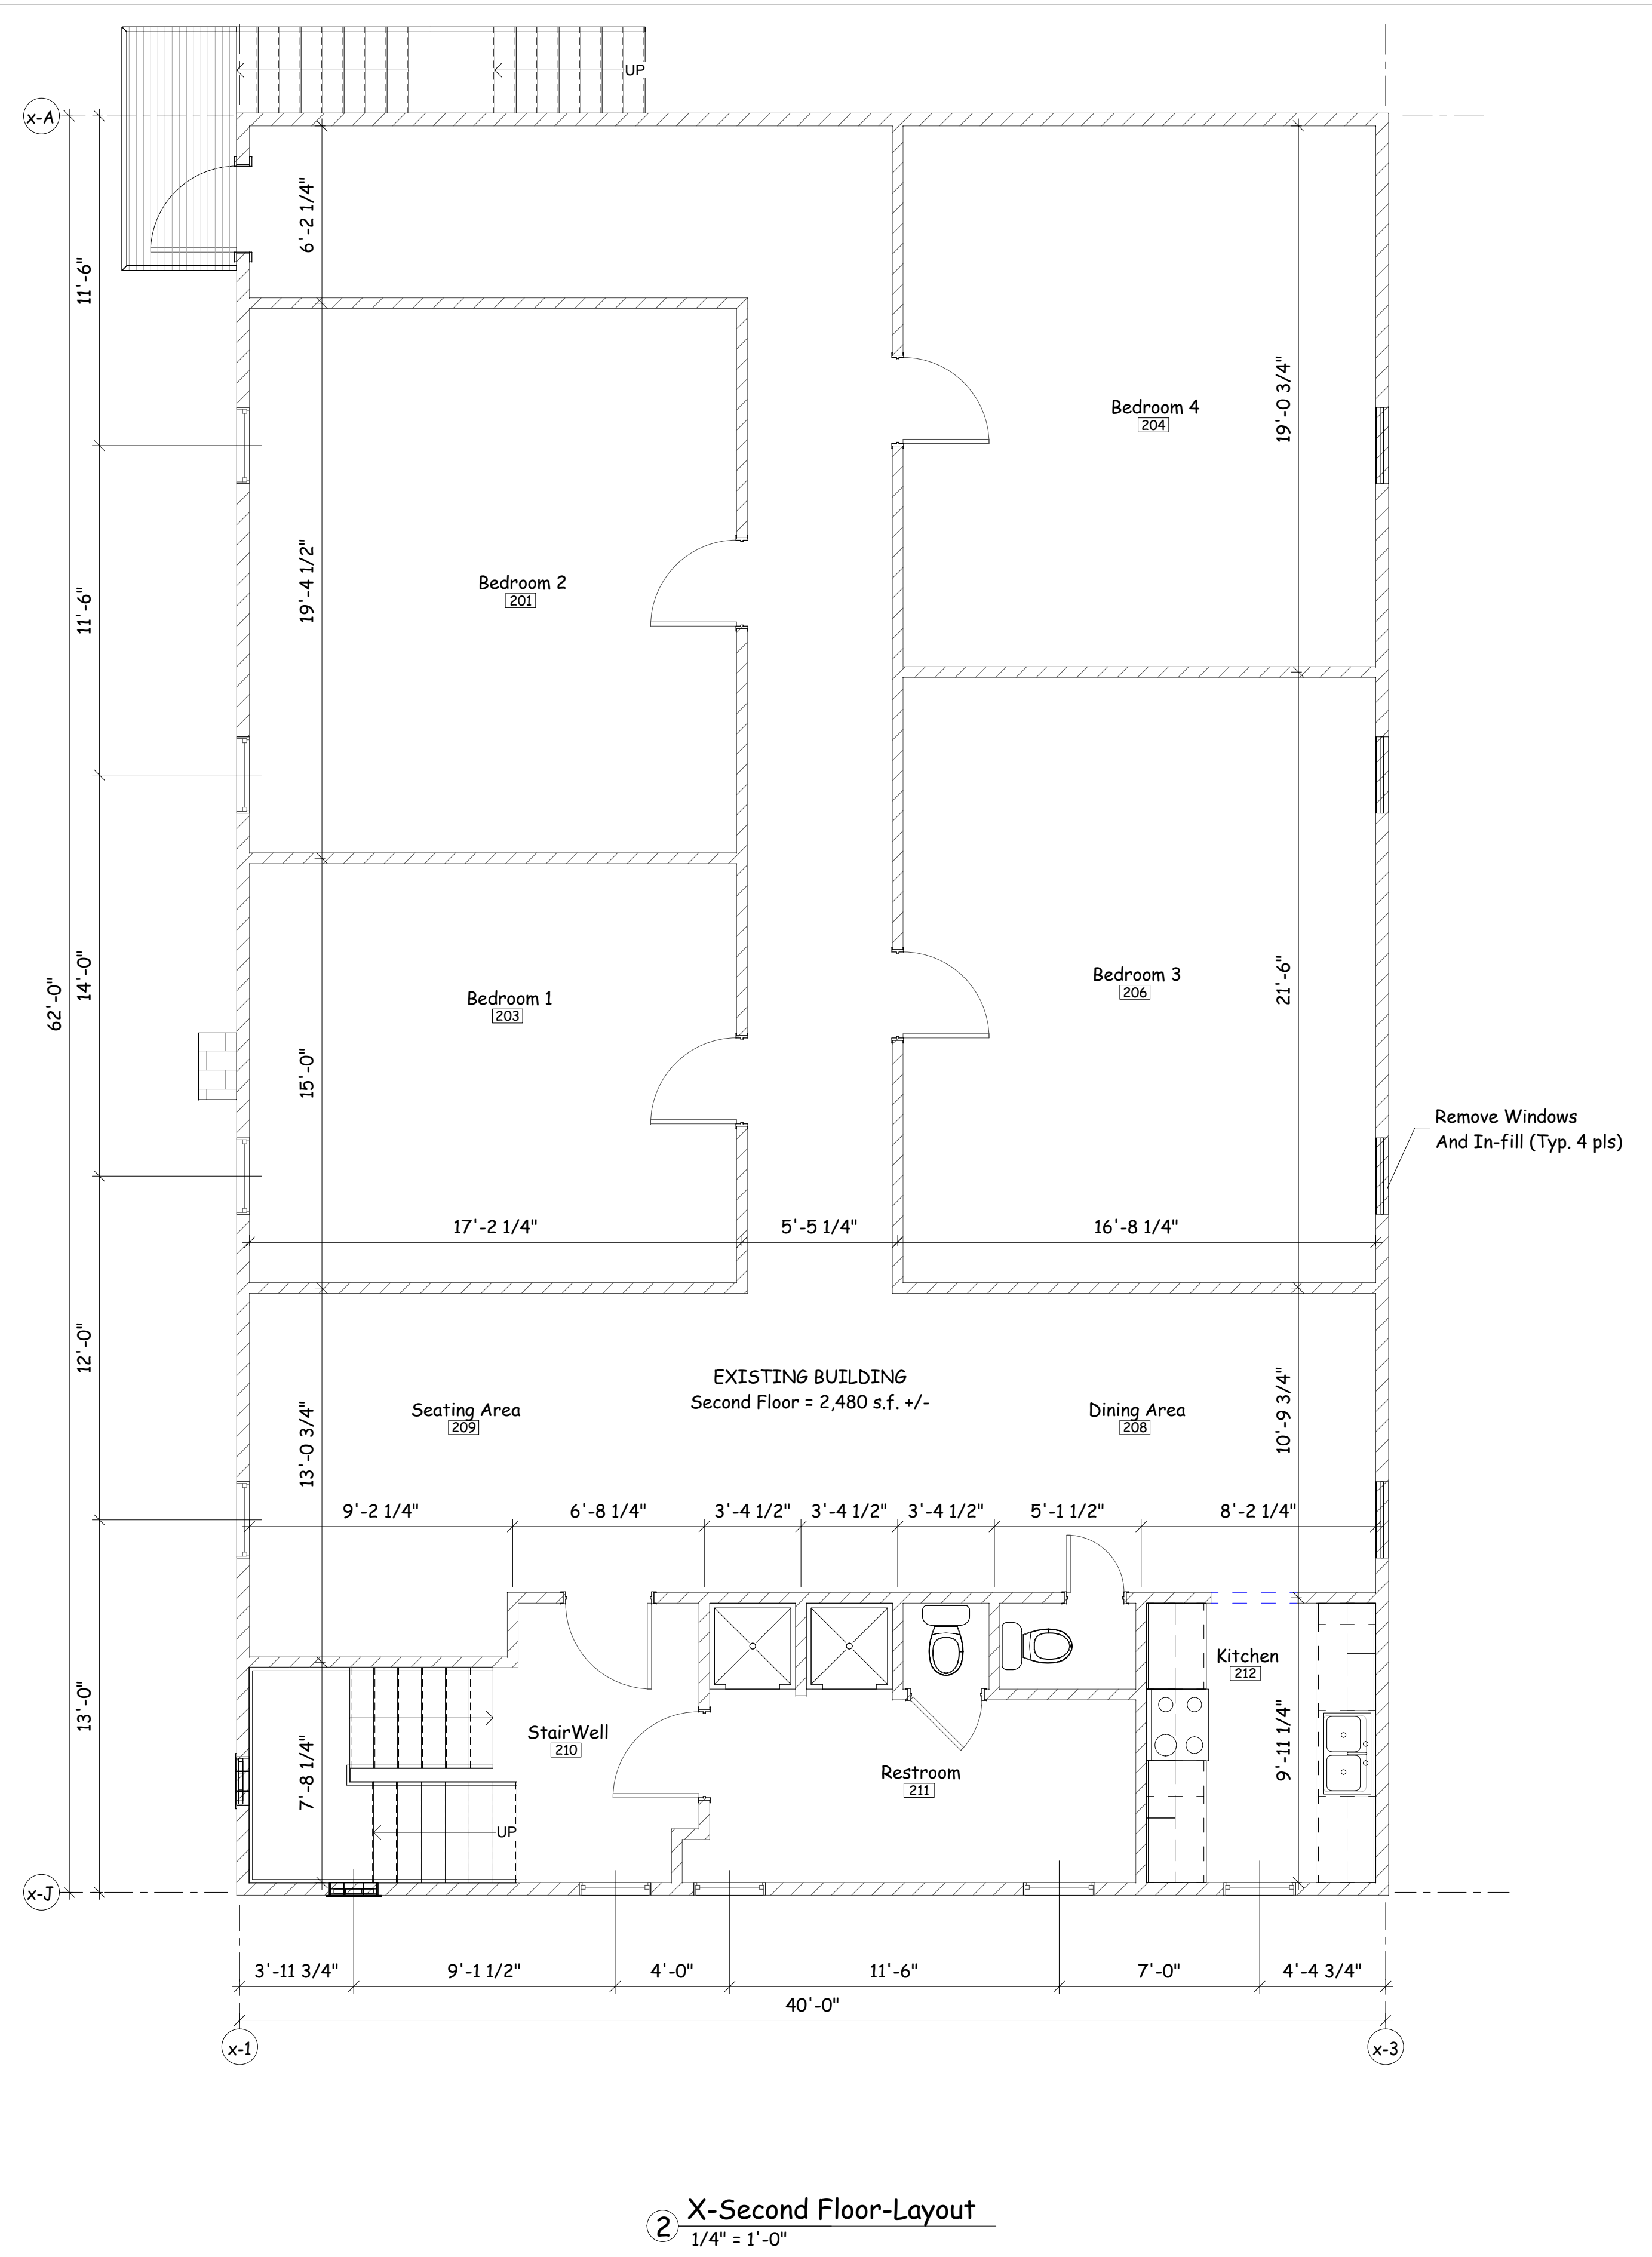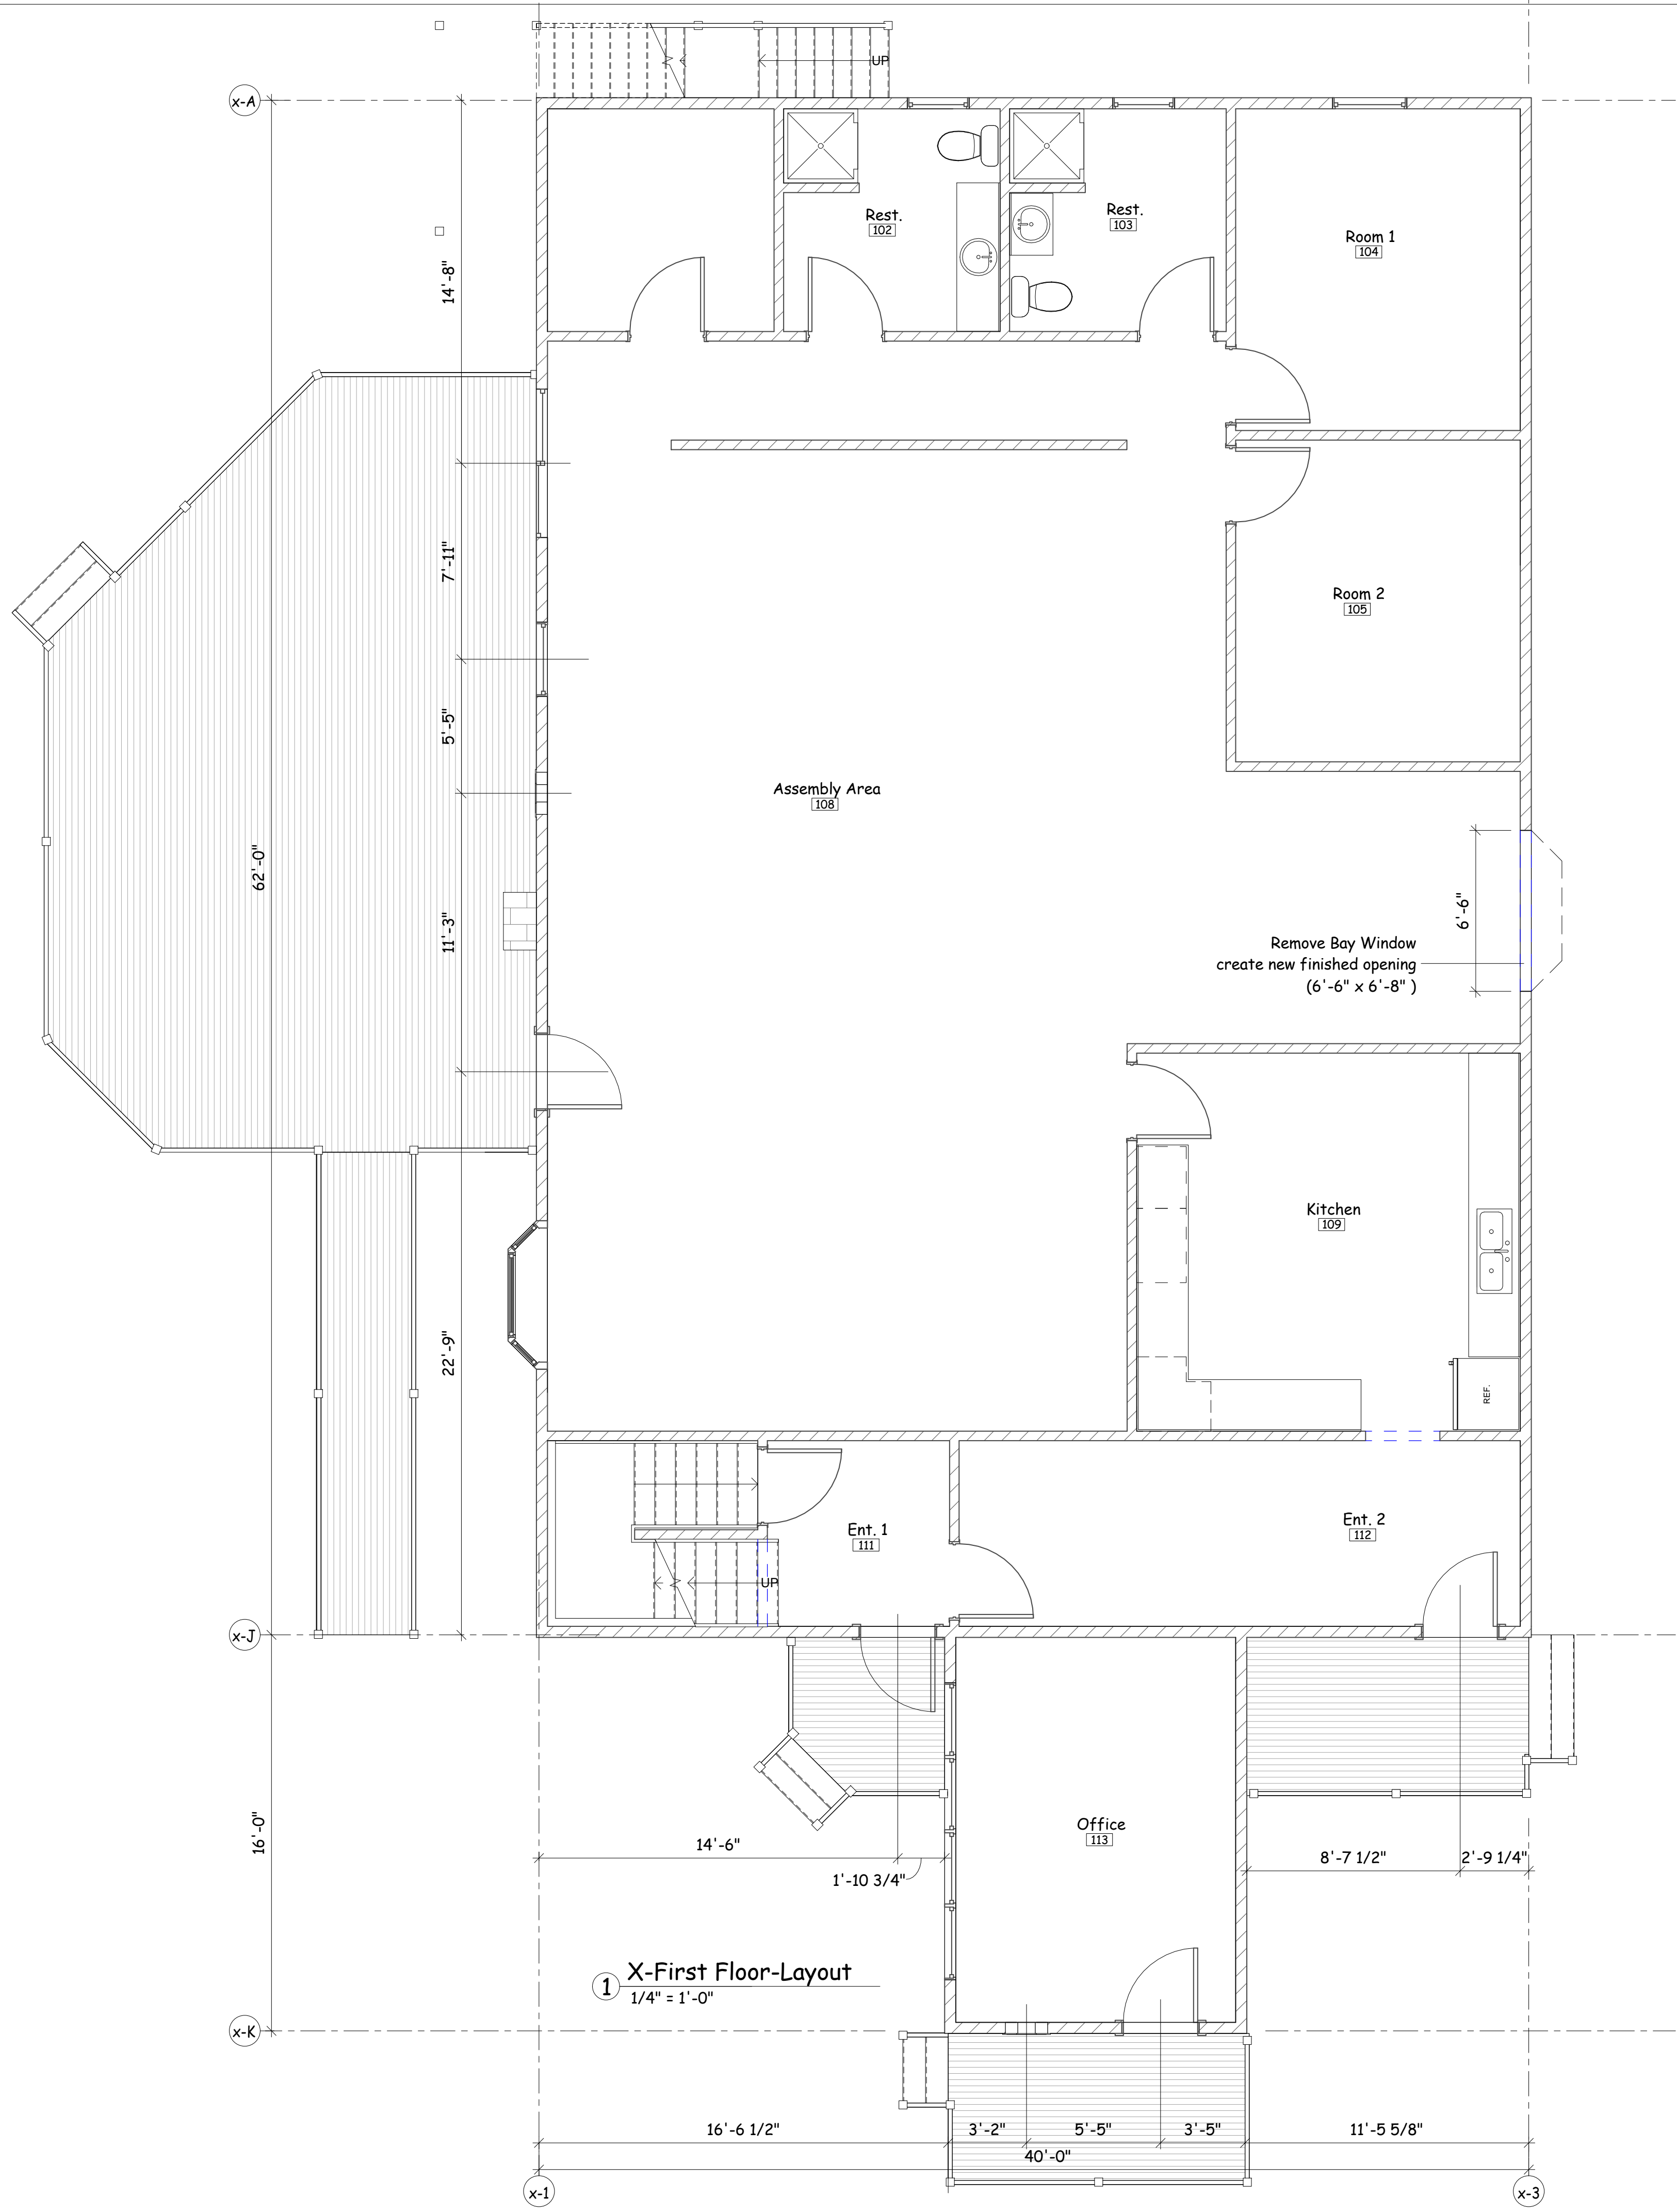


SCALE: 1/4" = 1'-0"	DATE: 06/01/2012	DRAWN BY: jgc	APPROVED BY:
EXISTING FLOOR PLANS			
SHEET NO. A-1.3			
ALLIANCE CHURCH 1 RYANS WAY OAK BLUFFS, MA.			
NO.	REVISION	DATE	STAMP

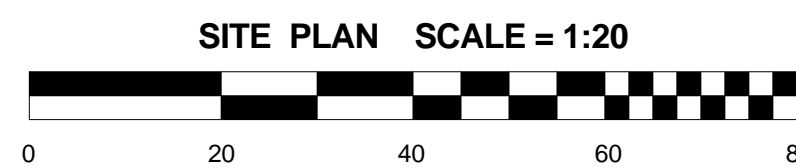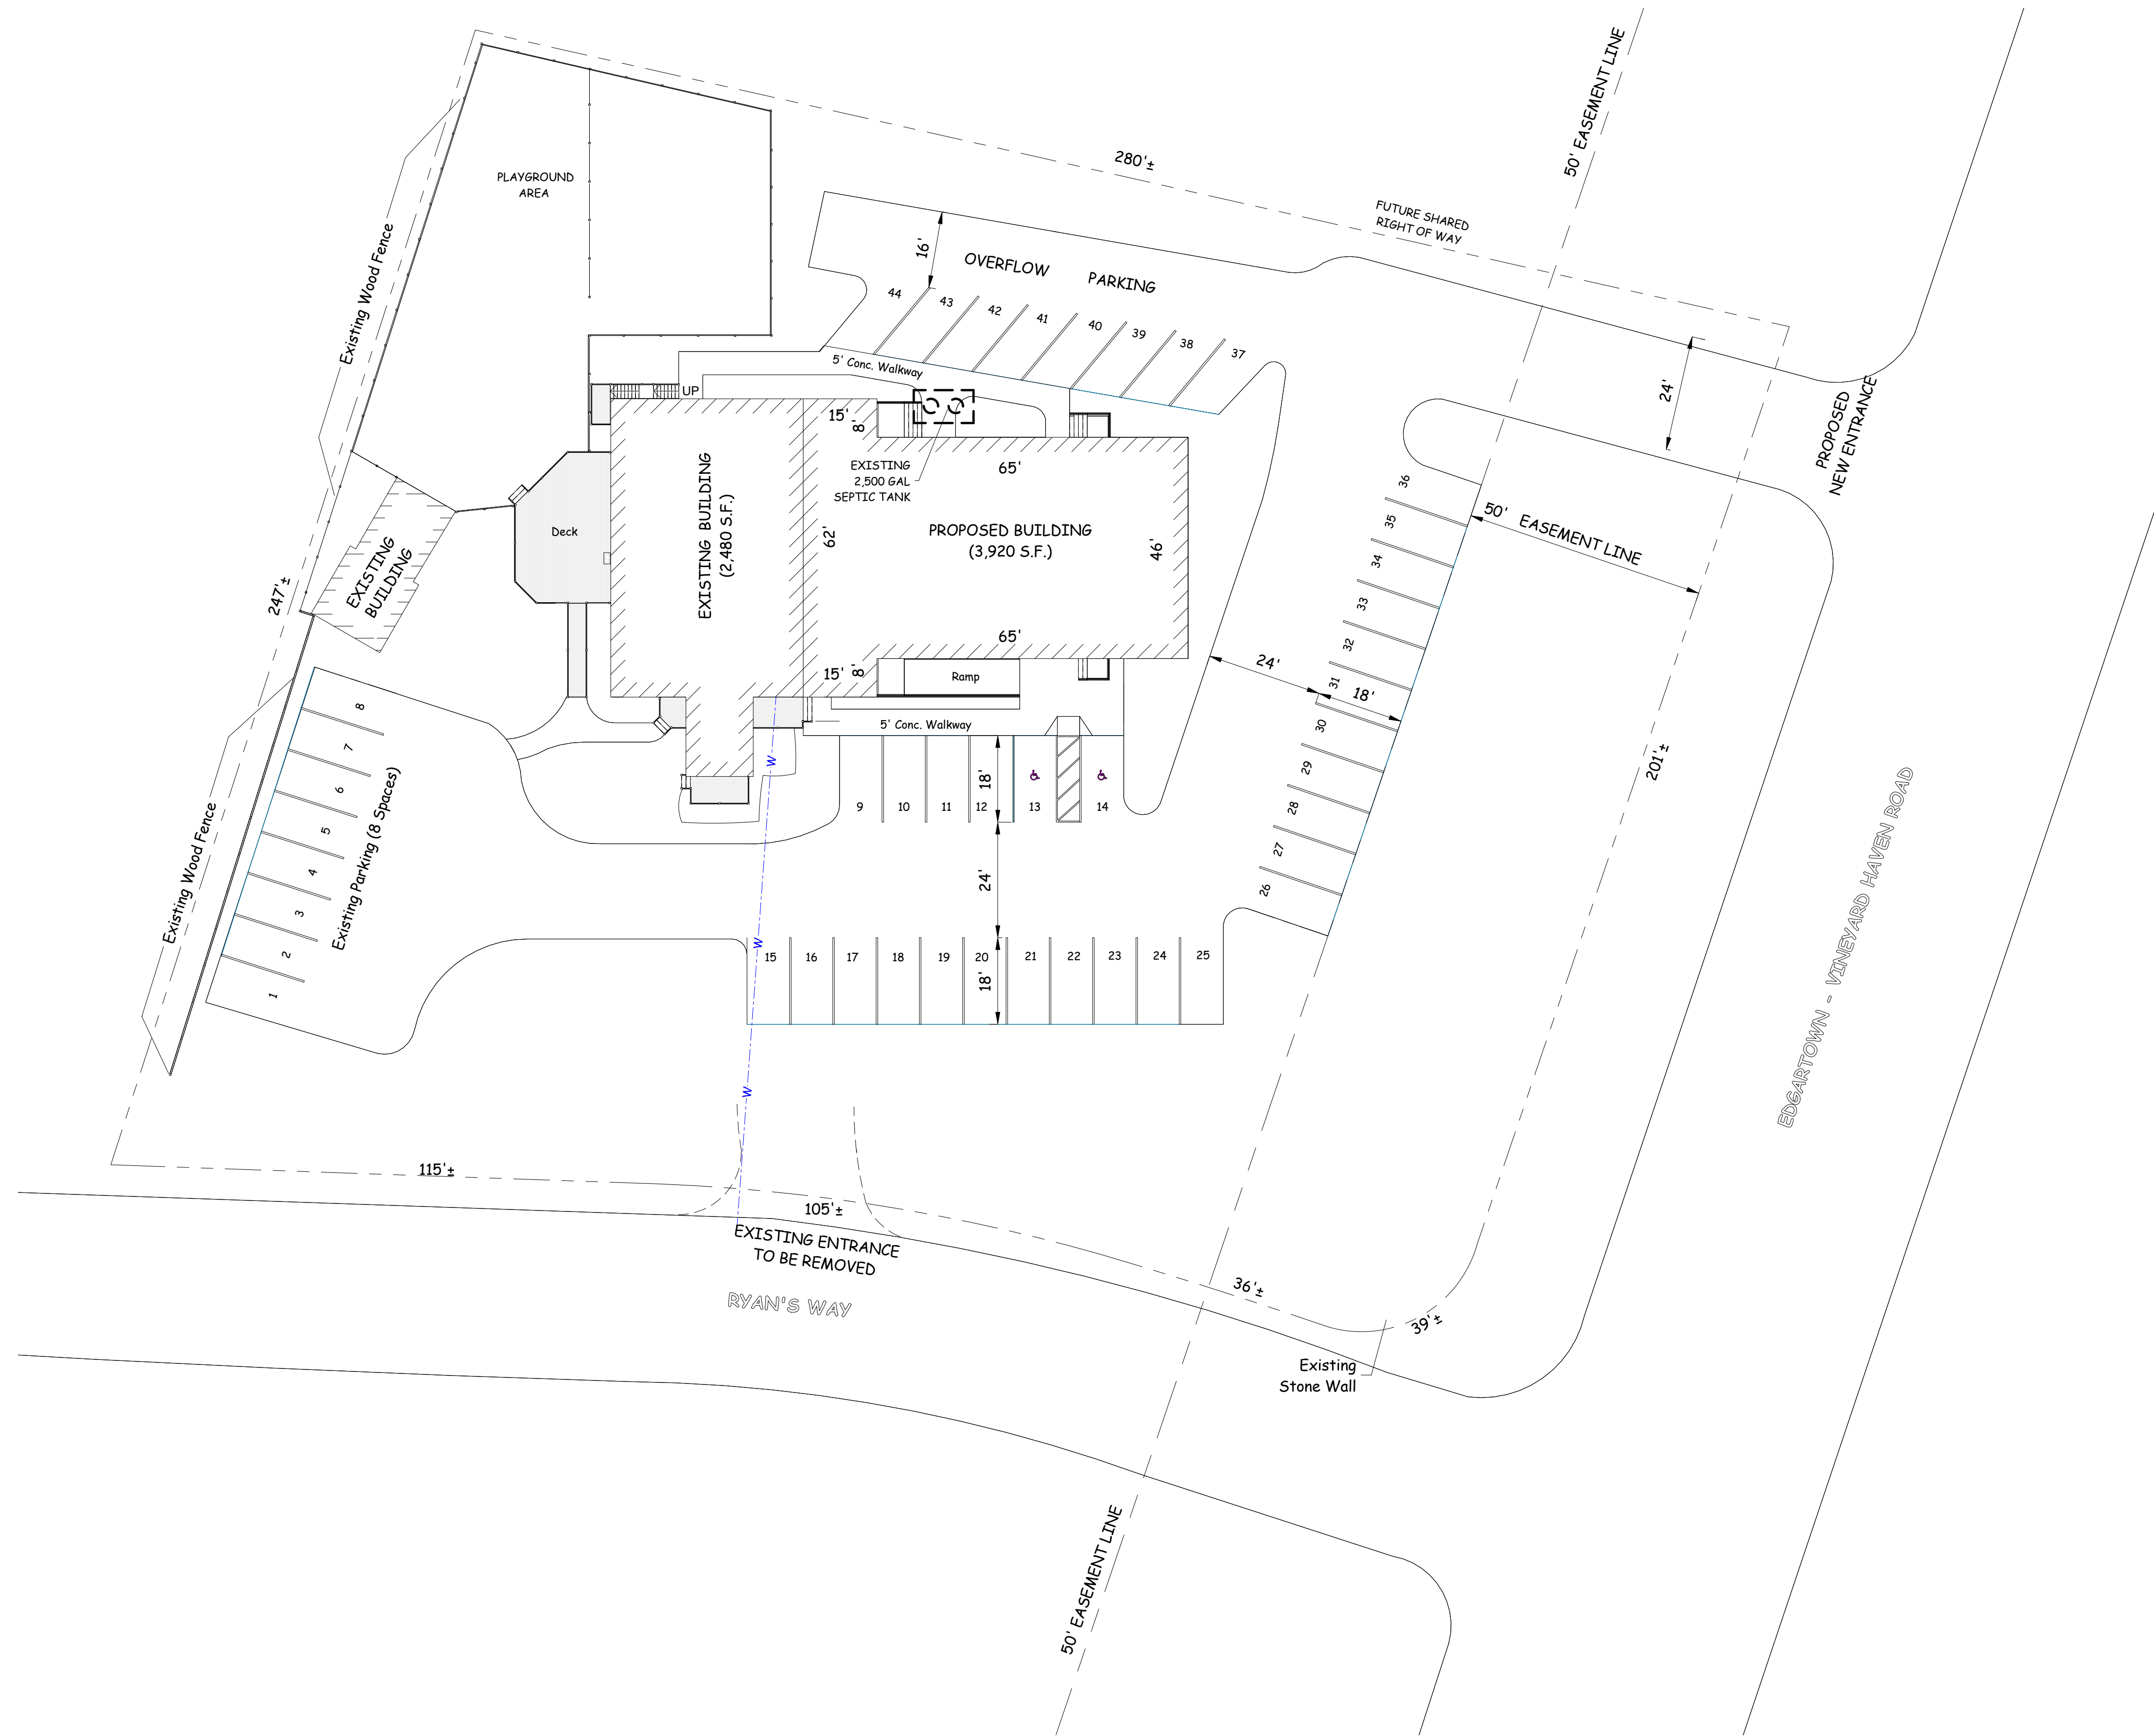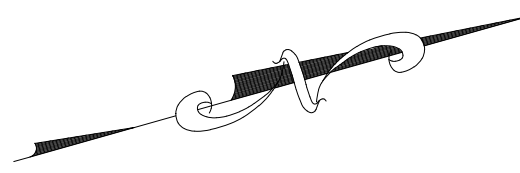

PARKING LEGEND			
No.	Proposed/Existing	Type	Qty.
1.	Existing	Parking Space	8
2.	Proposed	Parking Space	33
3.	Proposed	OverFlow Parking	8
4.	Proposed	Handicap space	2
TOTAL PARKING SPACES			44

STAMP

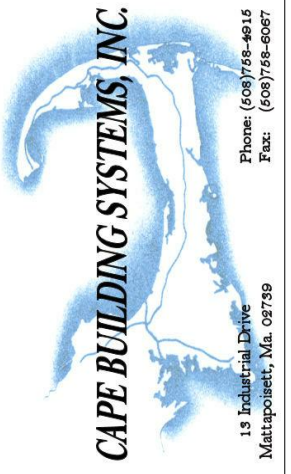

DATE

REVISION

NO.



ALLIANCE CHURCH
1 RYAN'S WAY
OAK BLUFFS, MA.

SCALE: As indicated
DATE: 06/01/2012
DRAWN BY: jgc
APPROVED BY:

SITE PLAN

SHEET NO.


C-1.1

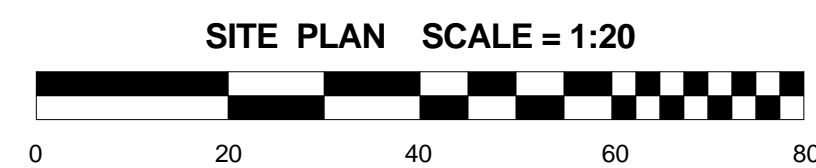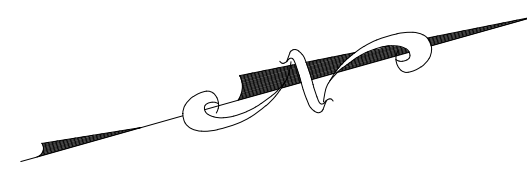

PROPOSED PLANTINGS		
No.	Common name	Botanical Name
1.	White Pine (Eastern)	Pinus Strobus
2.	Yoshina Japanese Cedar	Cryptomeria Japonica Yoshino
3.	Leyland Cypress	Cupressocyparis x leylandii
4.	Emerald Green Arborvitae	Thuja Occidentalis 'Smaragd'

TREE LEGEND	
	EXISTING TREE - TO REMAIN
	EXISTING TREE - TO BE REMOVED
	PROPOSED TREE - # DENOTES TYPE

STAMP

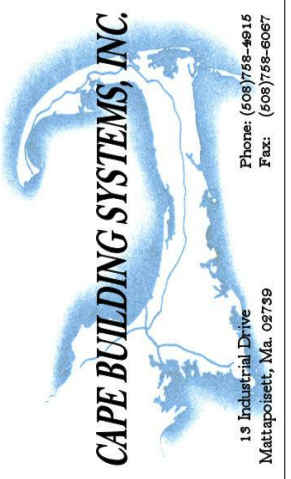

DATE

REVISION

NO.

ALLIANCE CHURCH
1 RYAN'S WAY
OAK BLUFFS, MA.

SCALE: As indicated
DATE: 06/01/2012
DRAWN BY: jyc
APPROVED BY:

SITE PLAN - LANDSCAPING

SHEET NO.

C-1.2