



- Drainage Notes:
- A. Pipe slopes shown are minimums
 - B. Drainage structures to be designed and constructed to handle H-20 loading
 - C. Engineer to inspect excavation of leaching pits prior to setting of final inverts
 - D. Open bottom catch basins may be substituted for solid bottom catch basins

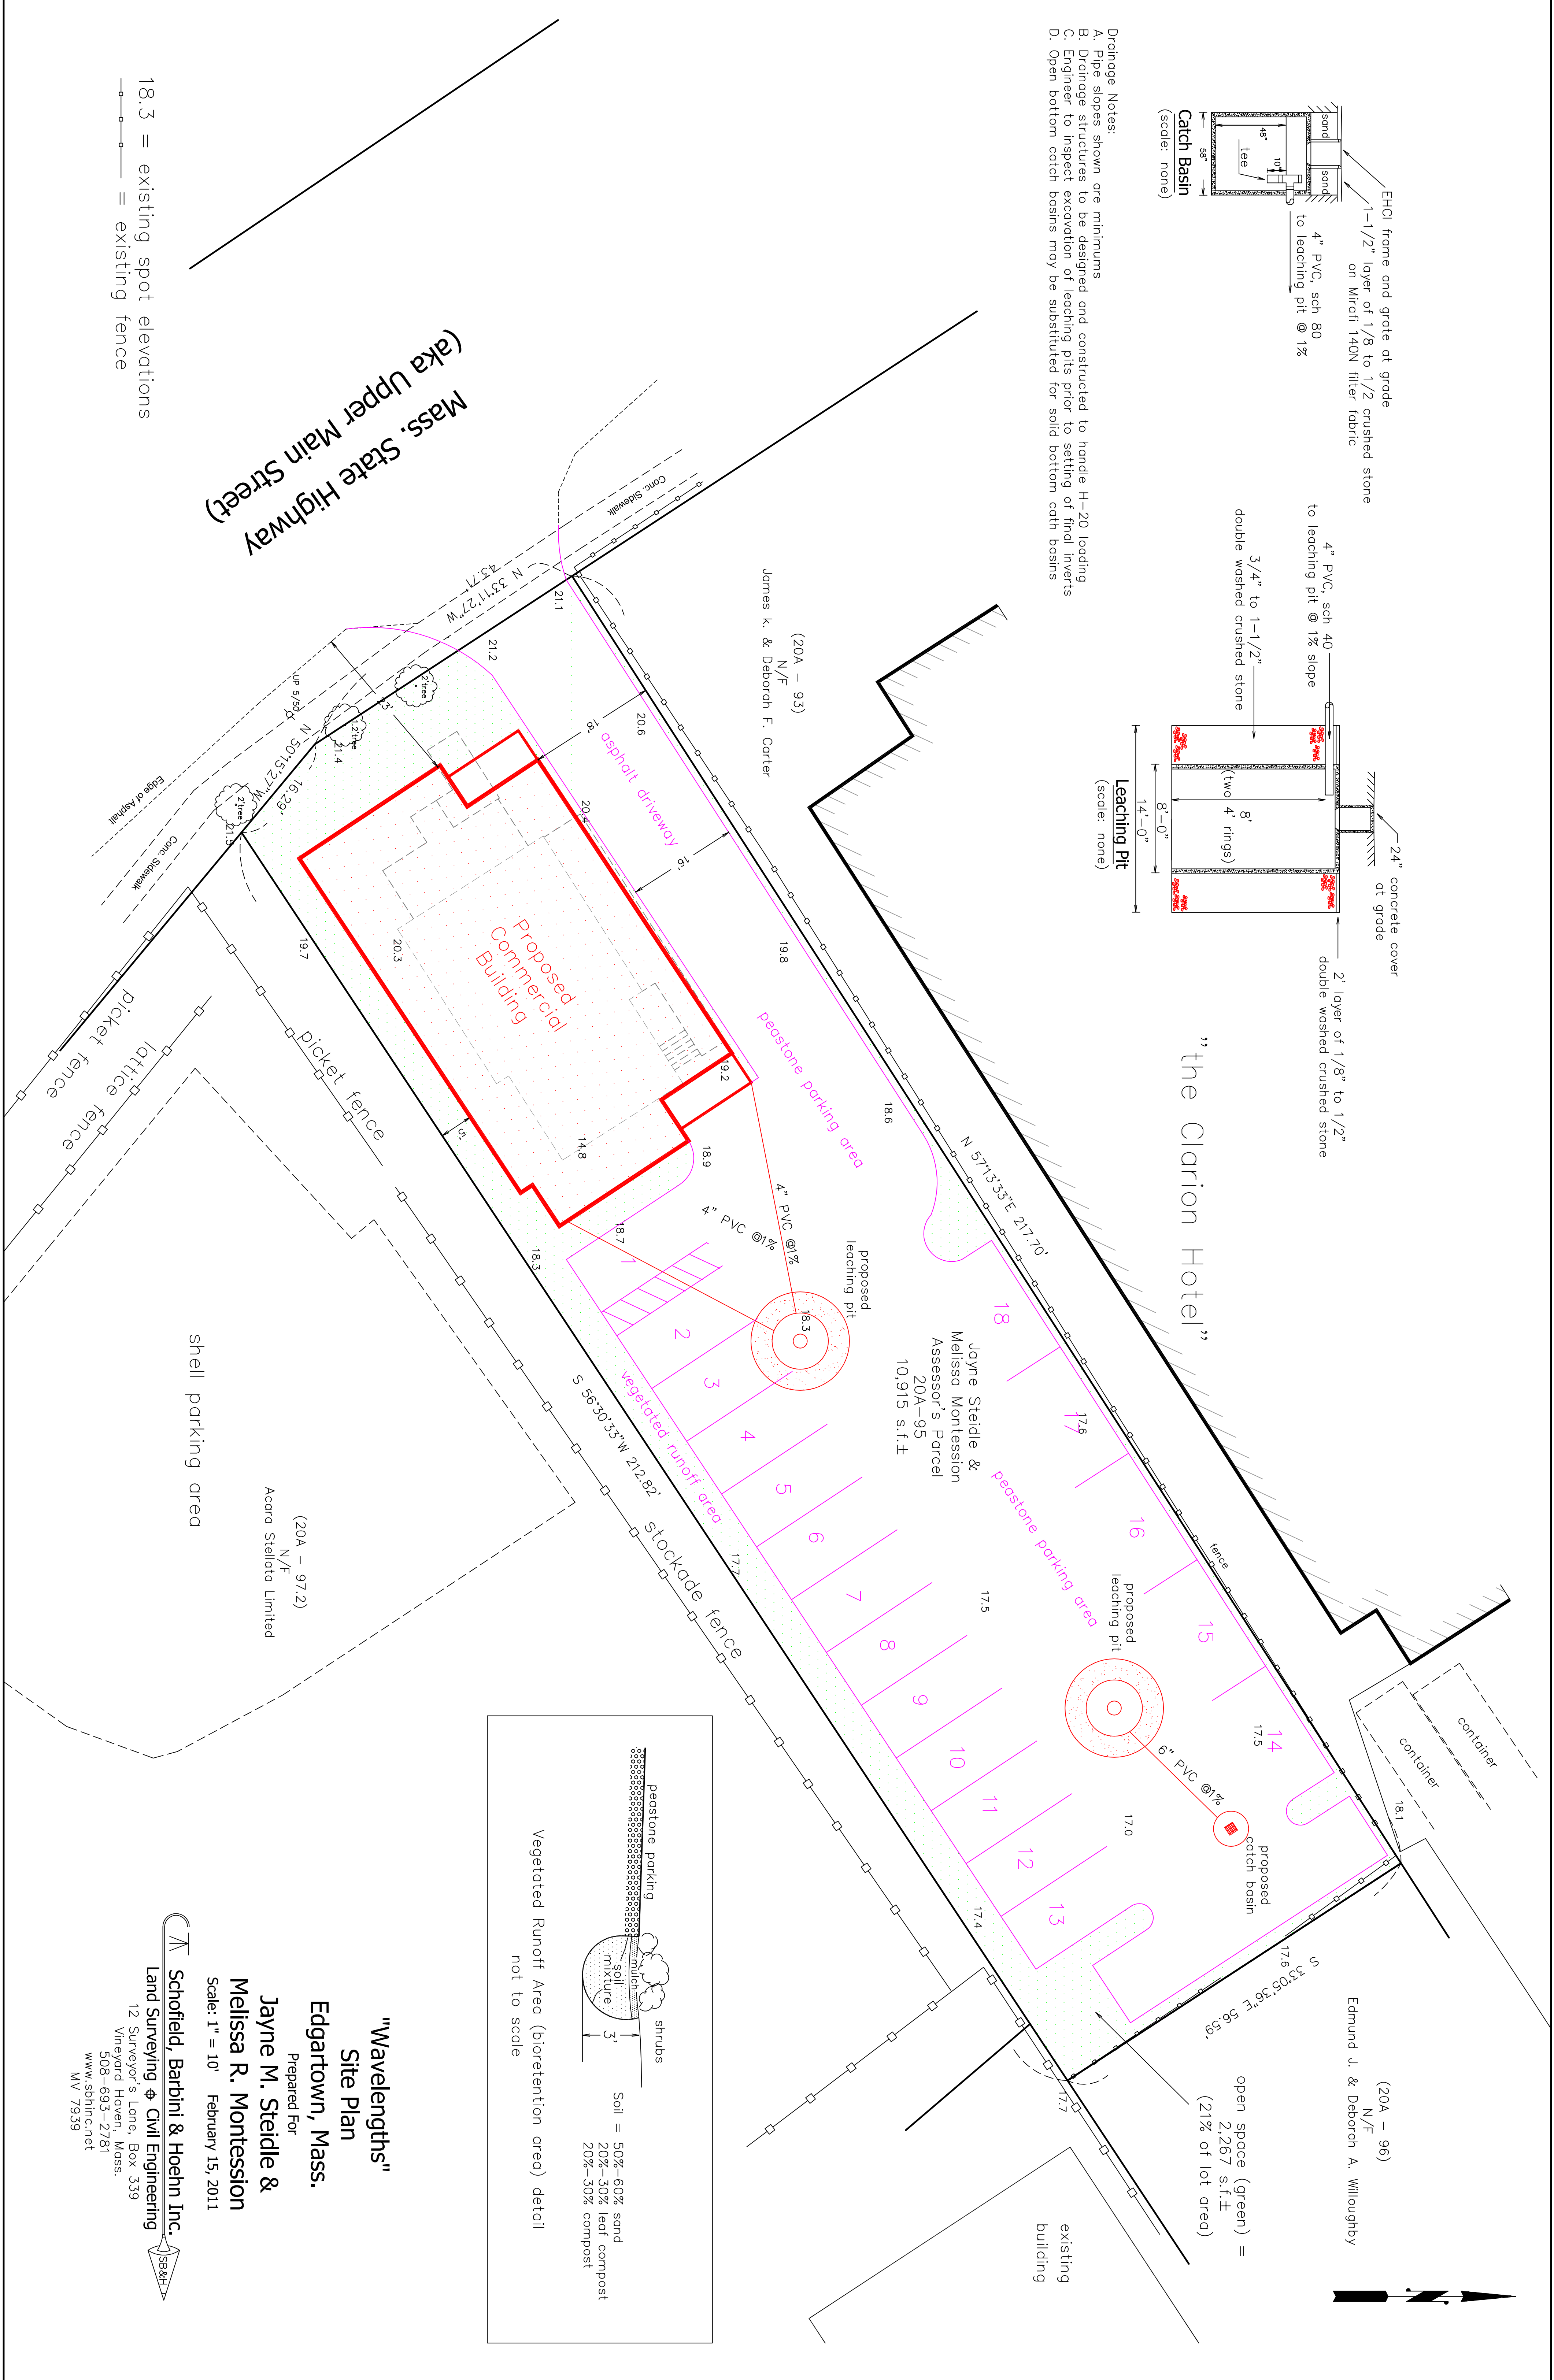

18.3 = existing spot elevations
 ——— = existing fence

Mass. State Highway
 (aka Upper Main Street)

"the Clarion Hotel"

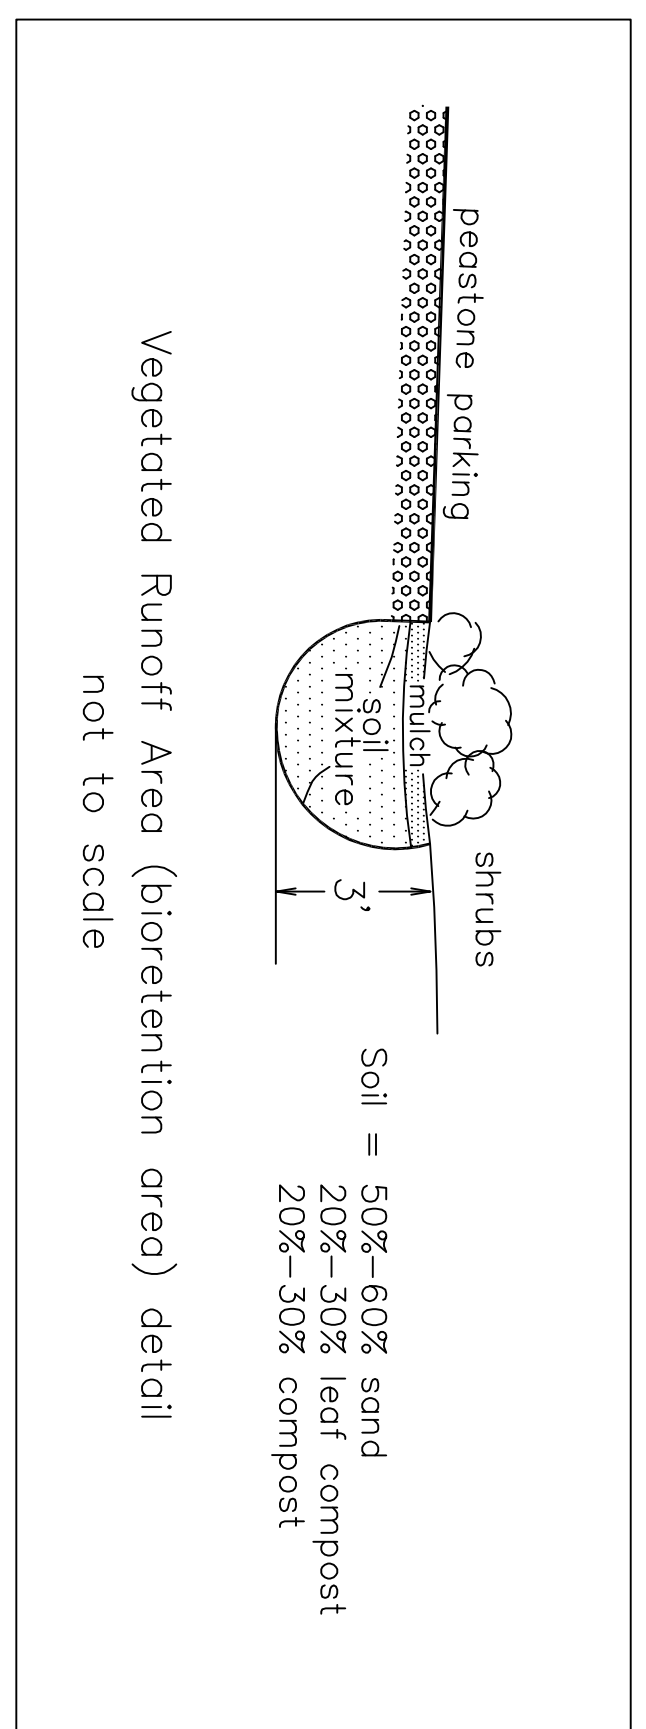

"Wavelengths"
 Site Plan
 Edgartown, Mass.
 Prepared For
 Jayne M. Steidle &
 Melissa R. Montesson
 Scale: 1" = 10' February 15, 2011

Schofield, Barbini & Hoehn Inc.
 Land Surveying & Civil Engineering
 12 Surveyor's Lane, Box 339
 Vineyard Haven, Mass.
 508-693-2781
 www.sbhinc.net
 MV 7939