




④ **SOUTH ELEVATION**
Scale 1/8" = 1'-0"

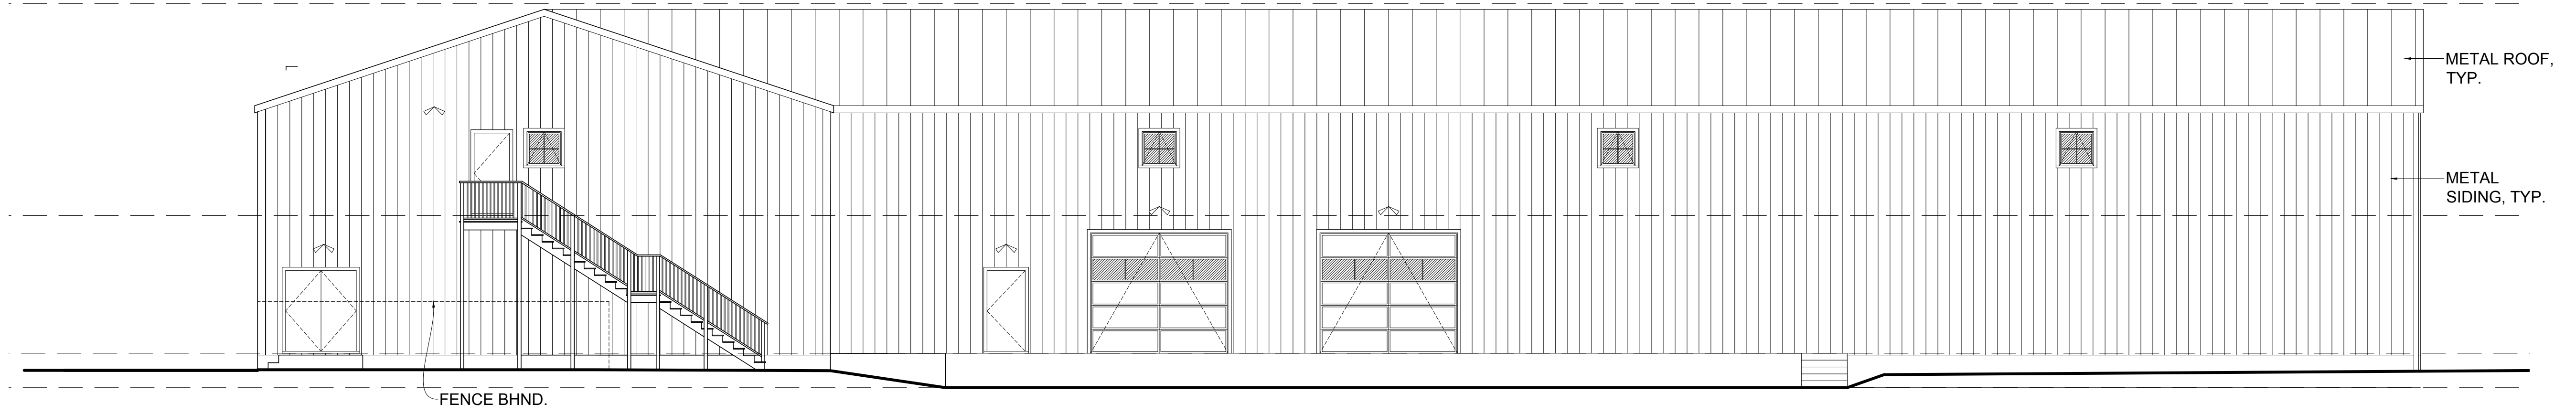

③ **WEST ELEVATION**
Scale 1/8" = 1'-0"

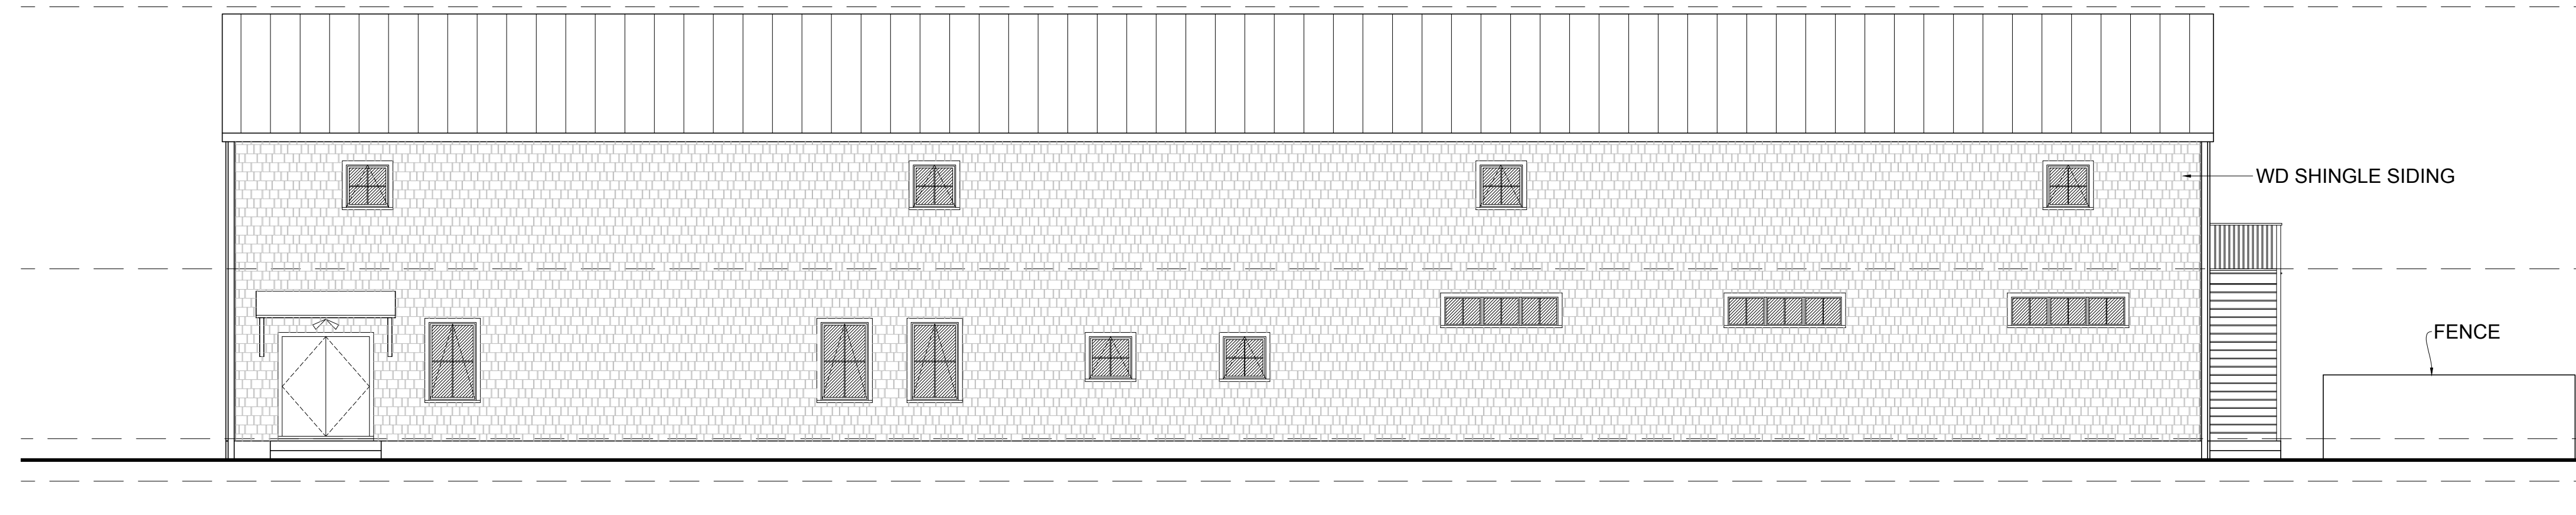

② **NORTH ELEVATION**
Scale 1/8" = 1'-0"

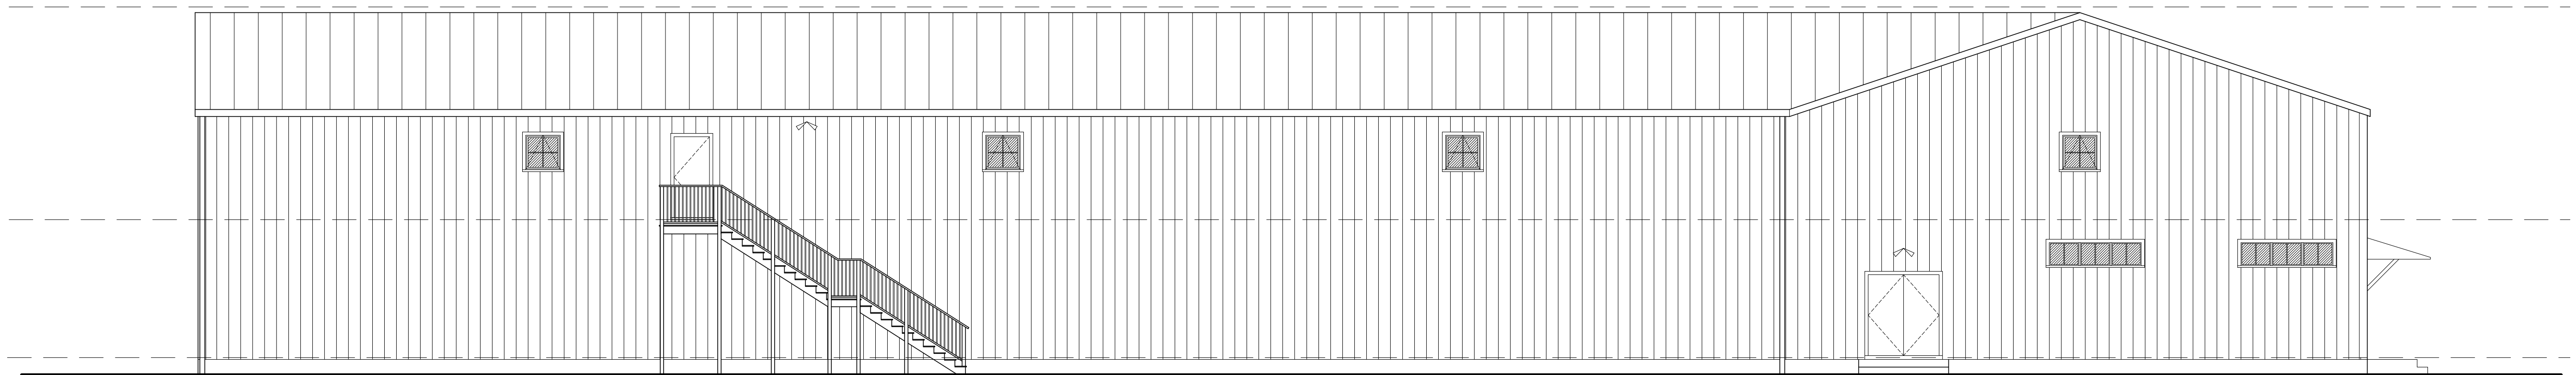

① **EAST ELEVATION**
Scale 1/8" = 1'-0"