


SOUTH ELEVATION

SCALE: 1"=20'

 

ProTerra
DESIGN GROUP, LLC

1 Short Street, Suite 3 Ph:(413)320-4918
Northampton, MA 01060 Fax:(413)320-4917

GRAIN
COMMUNICATIONS

100 NORTH WASHINGTON BOULEVARD
SUITE 201
SARASOTA, FL 34236
TEL: (941) 373-0033
FAX: (941) 373-0031

LEASE EXHIBIT

GRAIN SITE#: 3285


91 EDGARTOWN-VINEYARD HAVEN ROAD
OAK BLUFFS, MA 02557

DATE: 10/01/12

REVISION: 1


JOB NO.:12-044

SHEET: LE-3

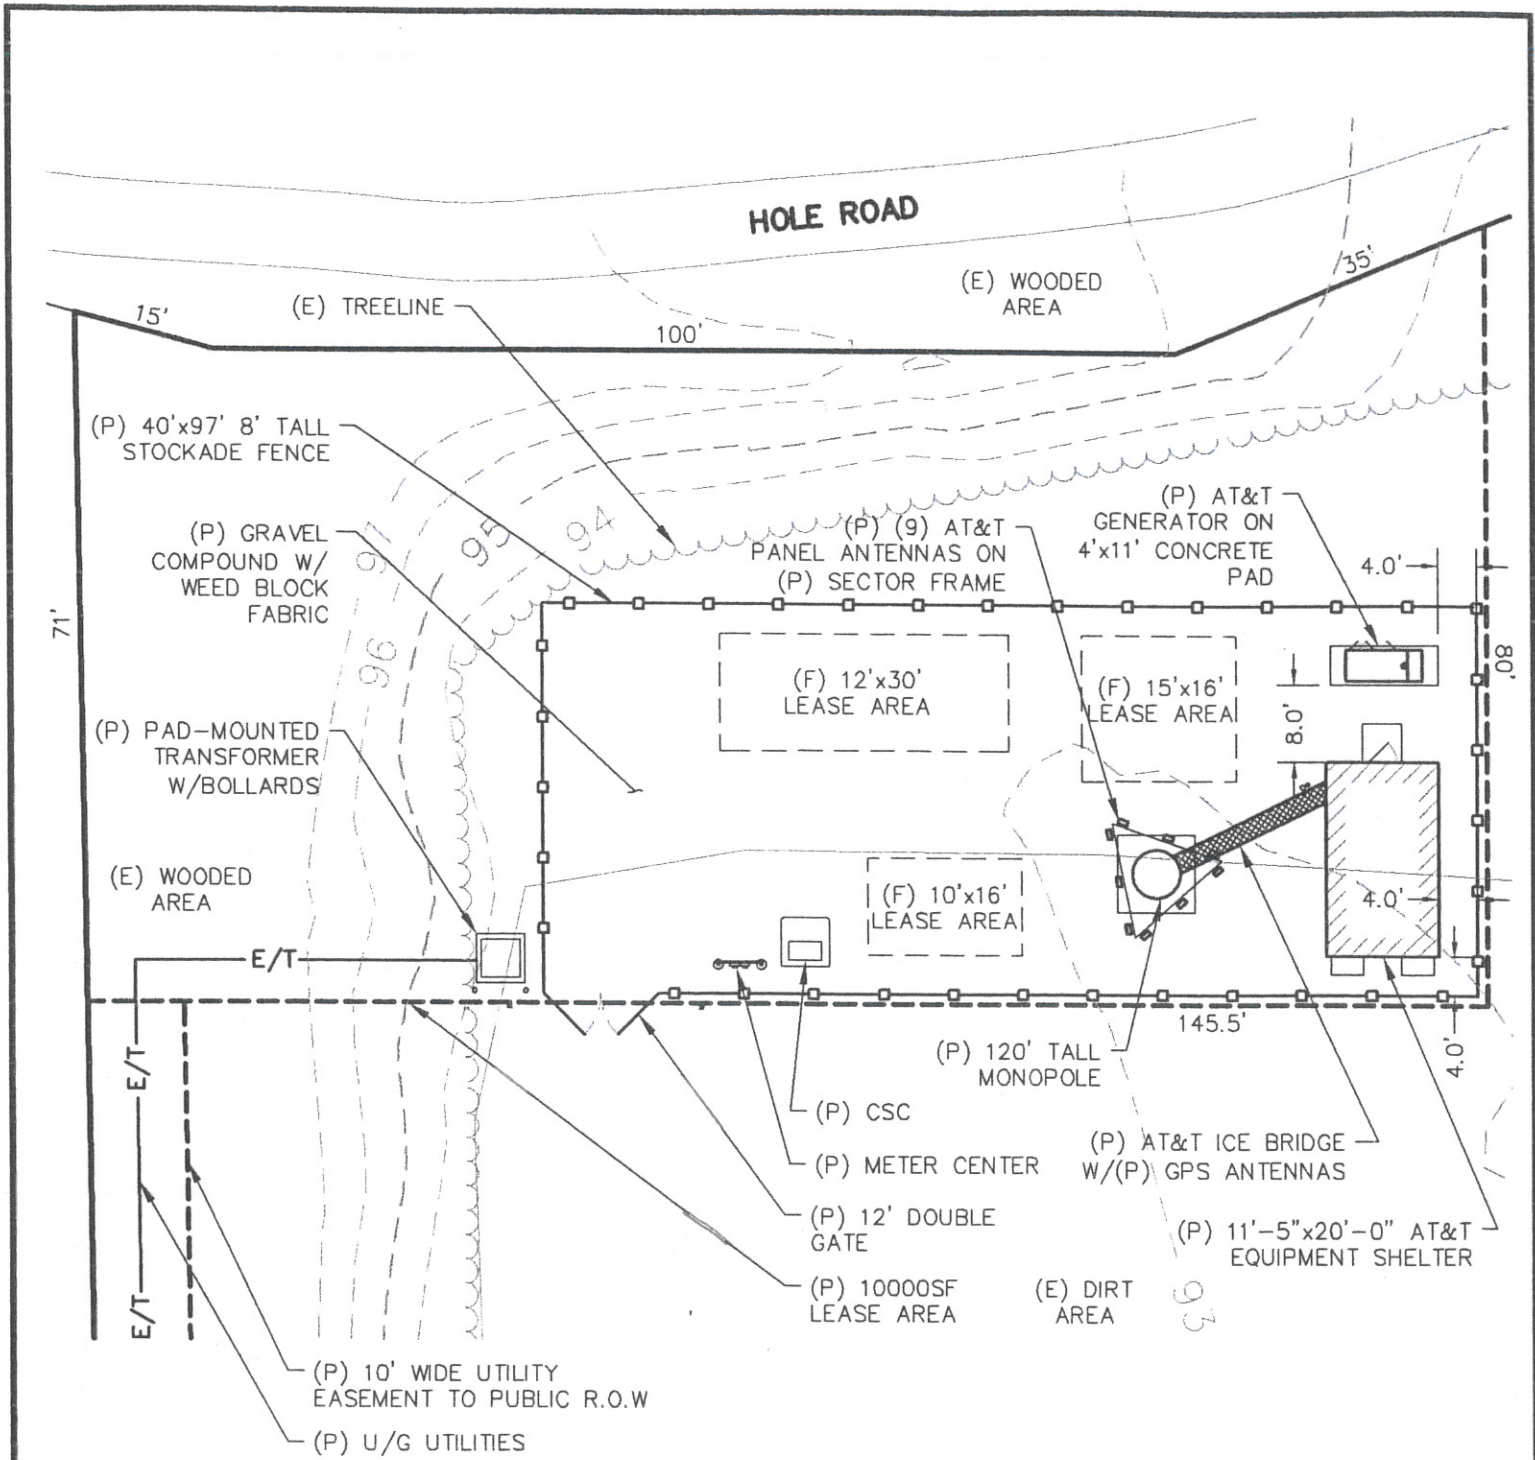

COMPOUND PLAN

SCALE: 1"=20'

 

ProTerra
DESIGN GROUP, LLC

1 Short Street, Suite 3 Ph: (413)320-4918
Northampton, MA 01060 Fax: (413)320-4917

GRAIN
COMMUNICATIONS

100 NORTH WASHINGTON BOULEVARD
SUITE 201
SARASOTA, FL 34236
TEL: (941) 373-0033
FAX: (941) 373-0031

LEASE EXHIBIT

GRAIN SITE#: 3285

91 EDGARTOWN-VINEYARD HAVEN ROAD
OAK BLUFFS, MA 02557

DATE: 10/01/12

REVISION: 1

JOB NO.: 12-044

SHEET: LE-2