


# FORM B COMPOSITE PLAN

Black Property Lines and Areas From 2018 Form B plan  
Red Property Lines and Areas From 2023 Form C plan

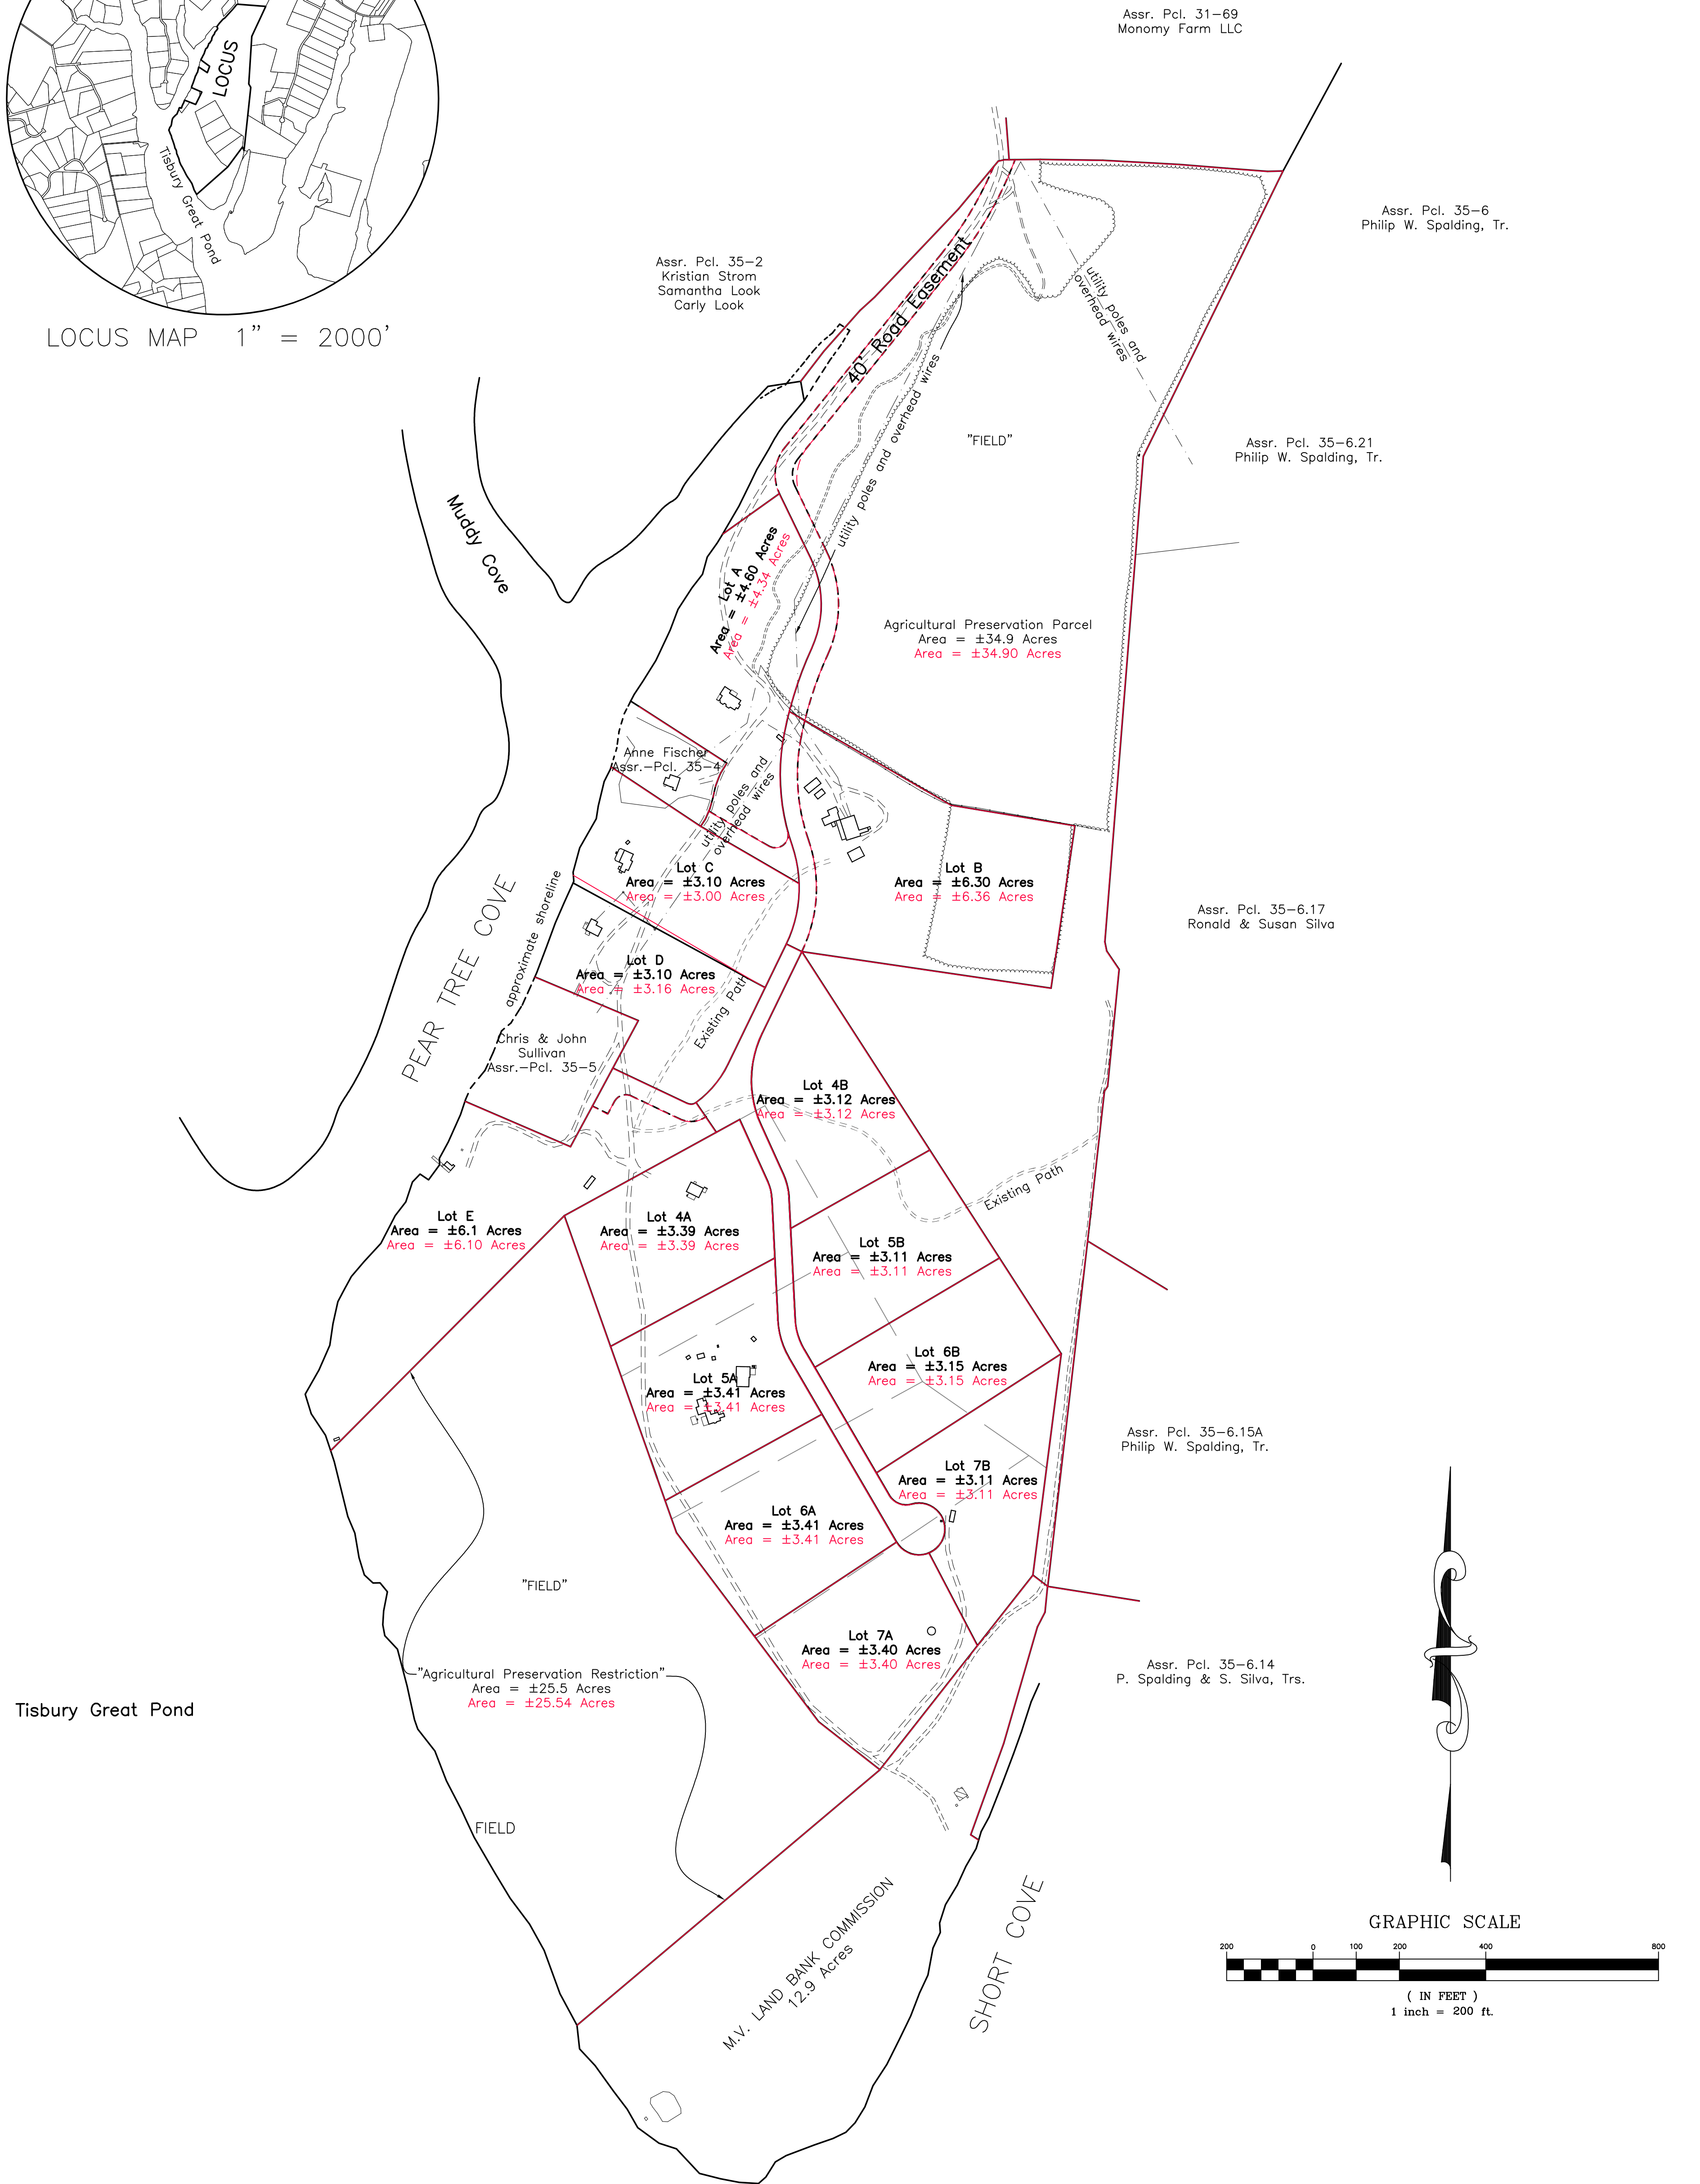

LOCUS MAP 1" = 2000'



Plan of Land in  
West Tisbury, Mass.  
Prepared for  
"Flat Point Farm"  
The Priscilla P. Fischer  
1994 Trust  
Scale 1" = 100' September 30, 2023

**W** VINEYARD  
LAND SURVEYING  
& ENGINEERING

12 Courmoyer Road  
P.O. Box 421  
West Tisbury, MA 02575  
P 508-693-3774 F 508-629-0440  
VLSE.net