


noah sherburne
 cell: 287.388.6682
 web: noah-sherburne.com
 © 2023 Noah Sherburne



**DRAFT
 NOT FOR
 CONSTRUCTION**

*This drawing should not
 be used for construction
 unless noted as such.*



Drawing Set Type and Issue Date:
 Schematic Design/Work in Progress

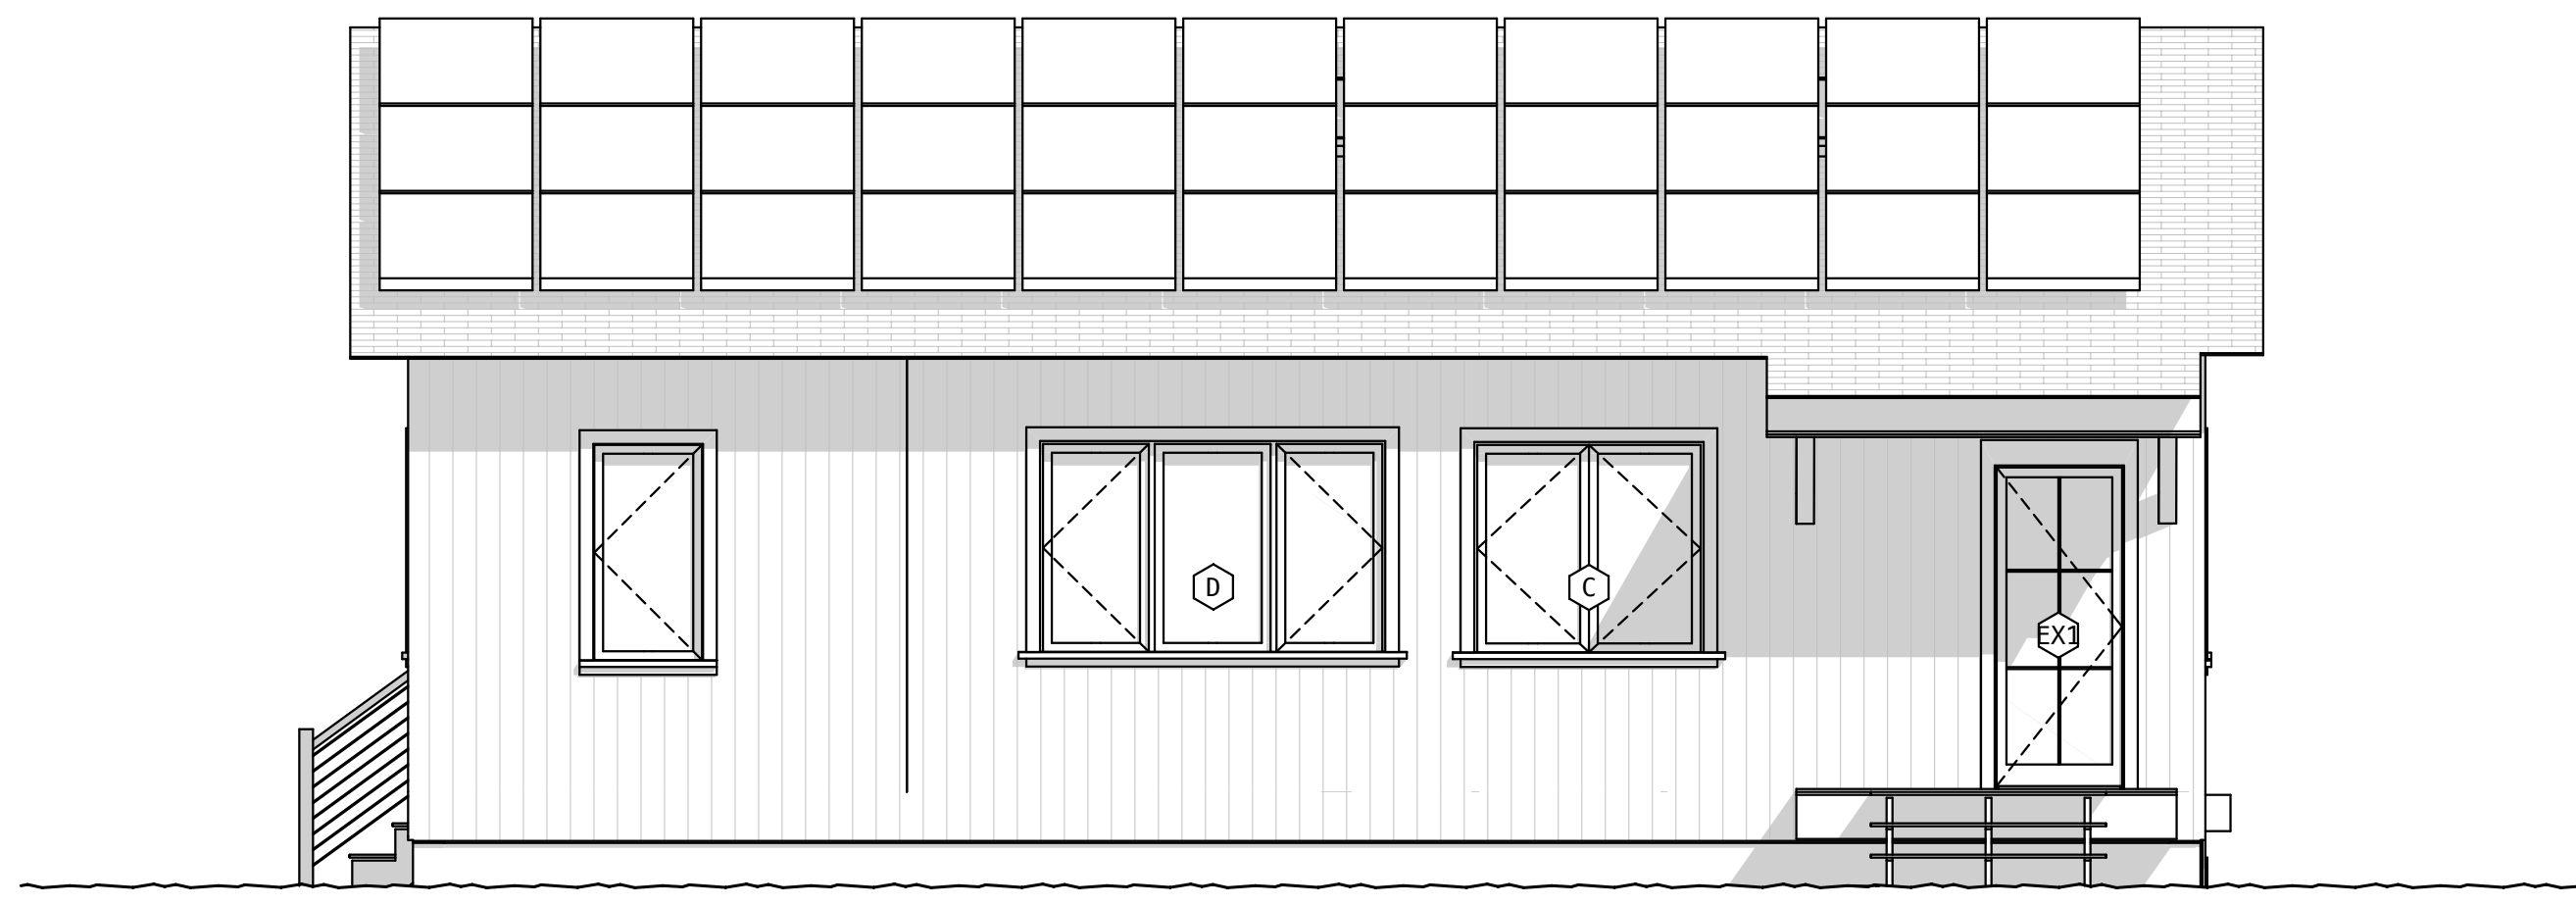



1 SOUTH ELEVATION
 SCALE: 1/4" = 1'-0"

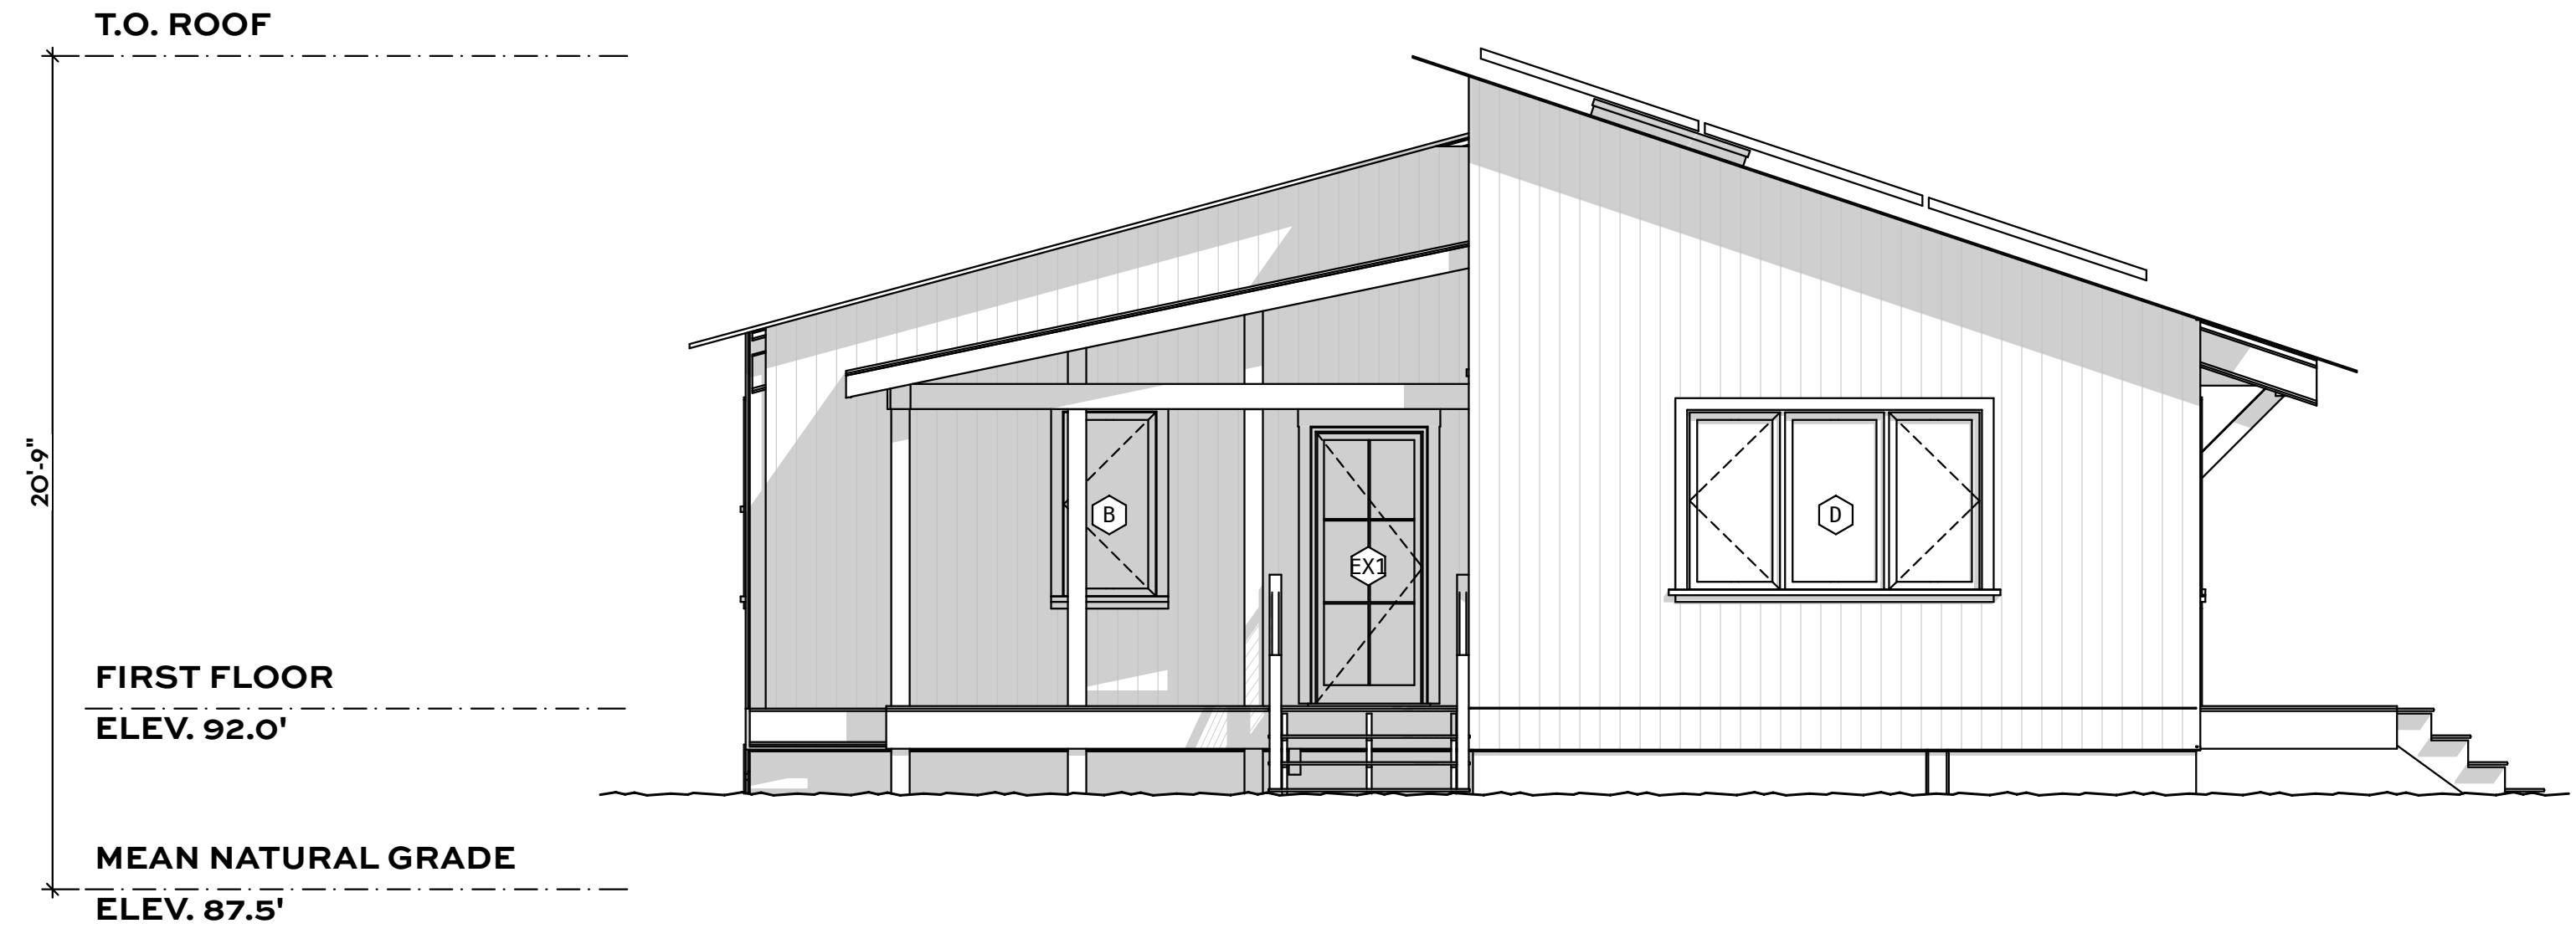 


2 WEST ELEVATION
 SCALE: 1/4" = 1'-0"

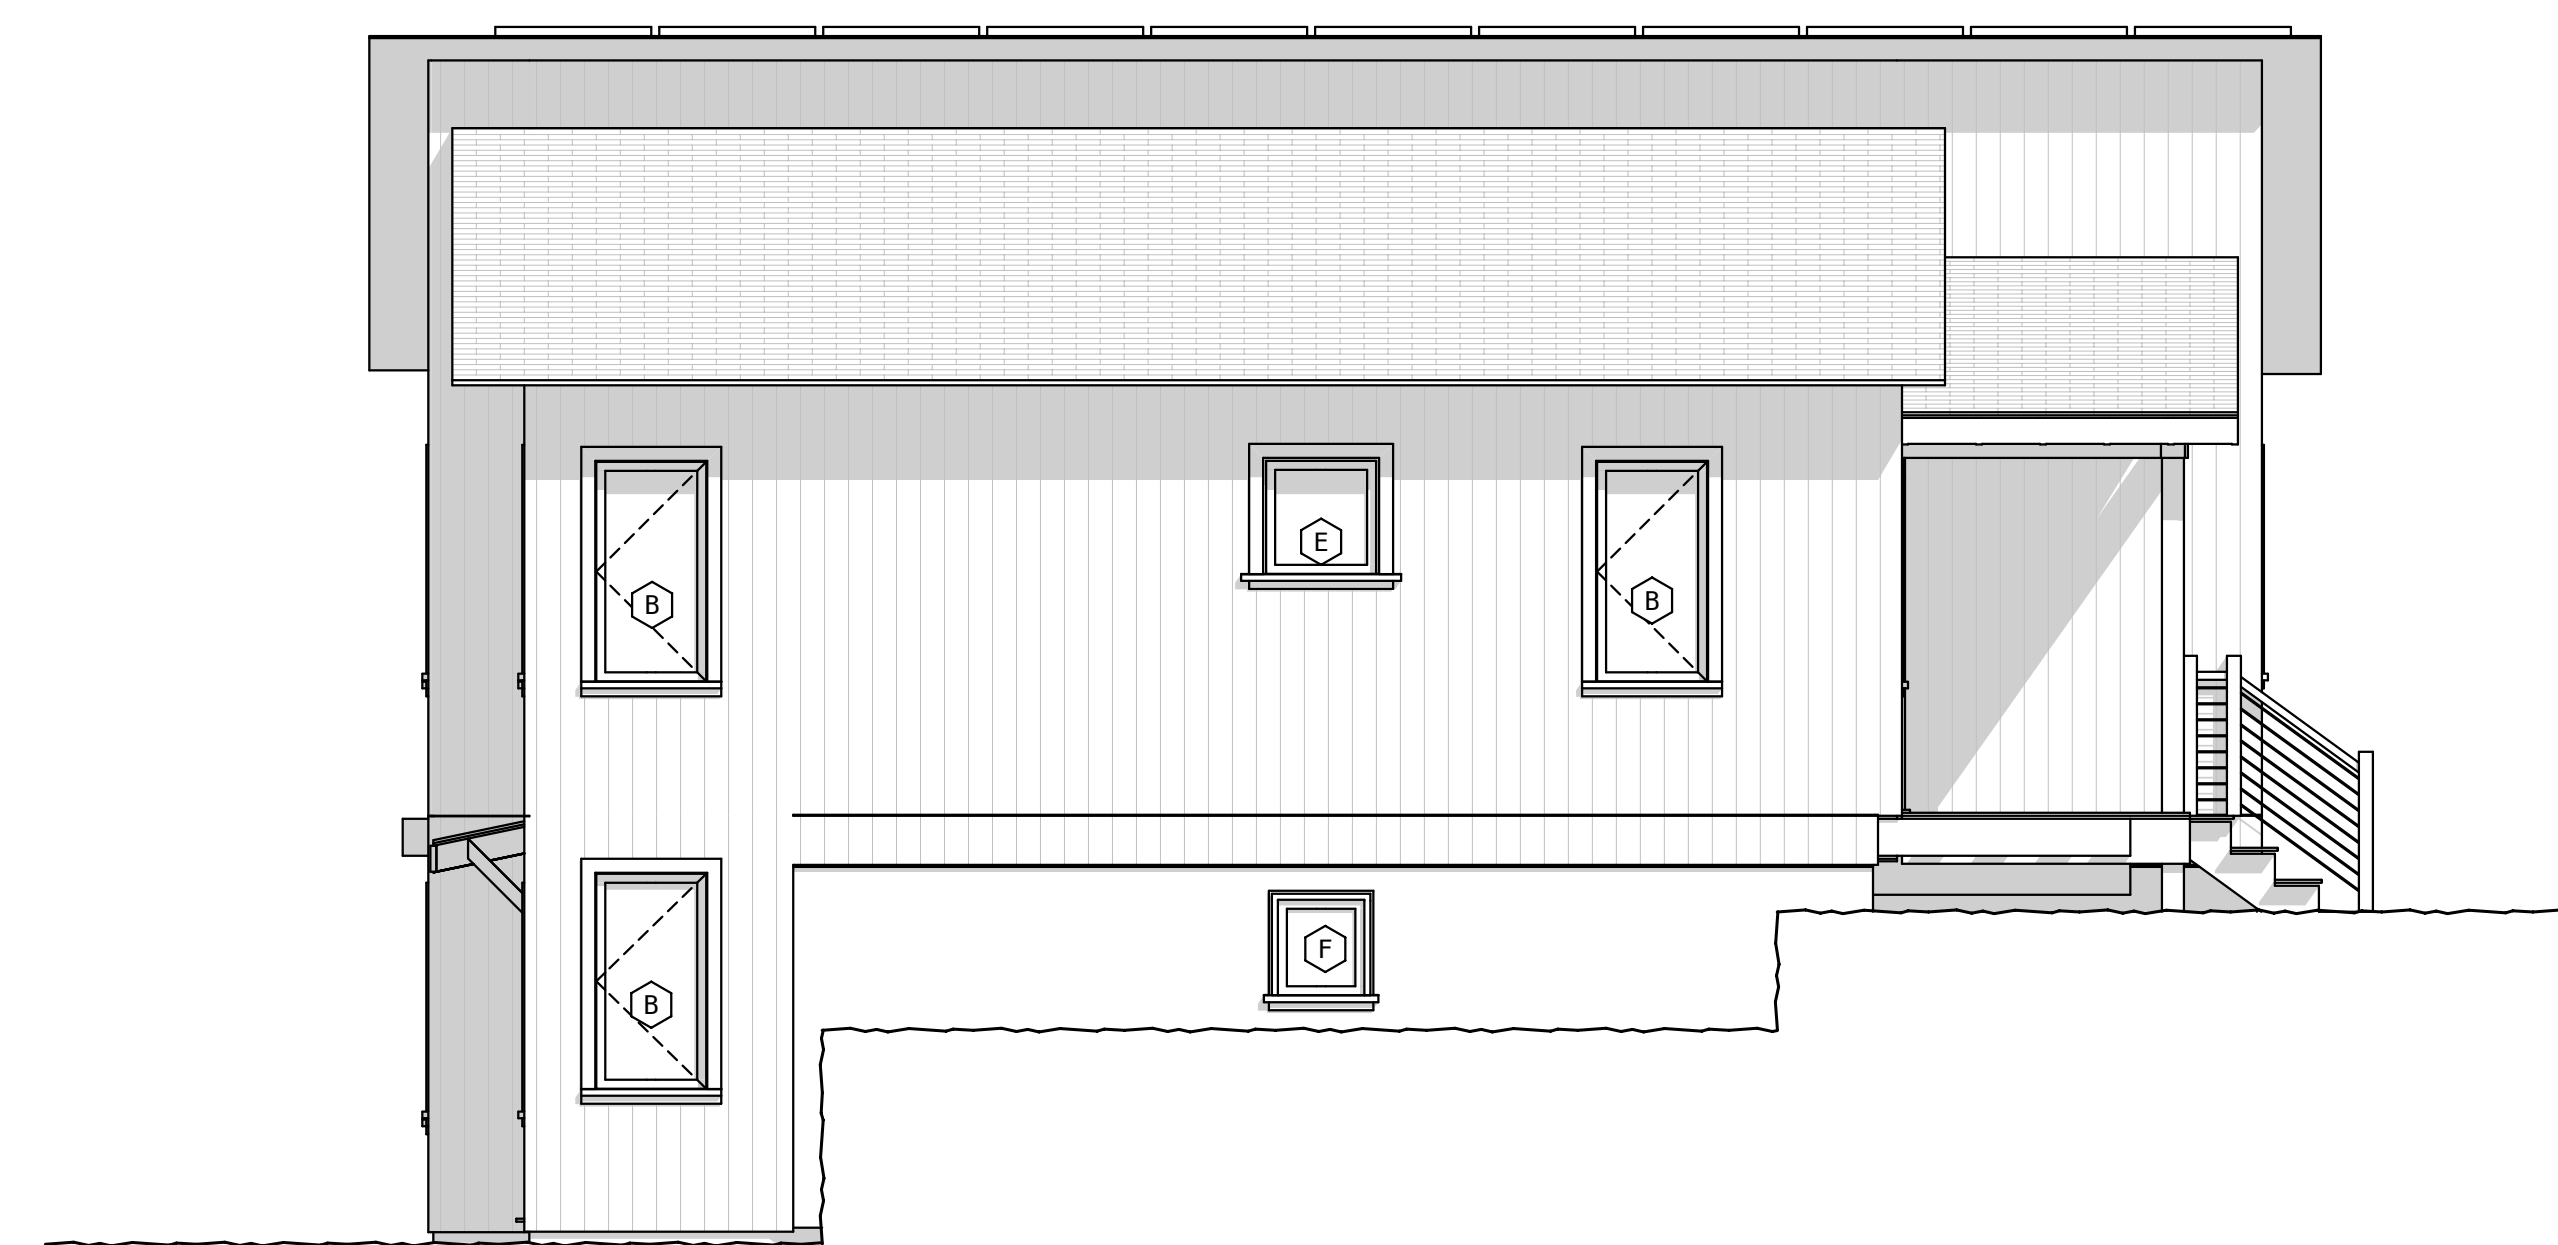 

3 NORTH ELEVATION
 SCALE: 1/4" = 1'-0"

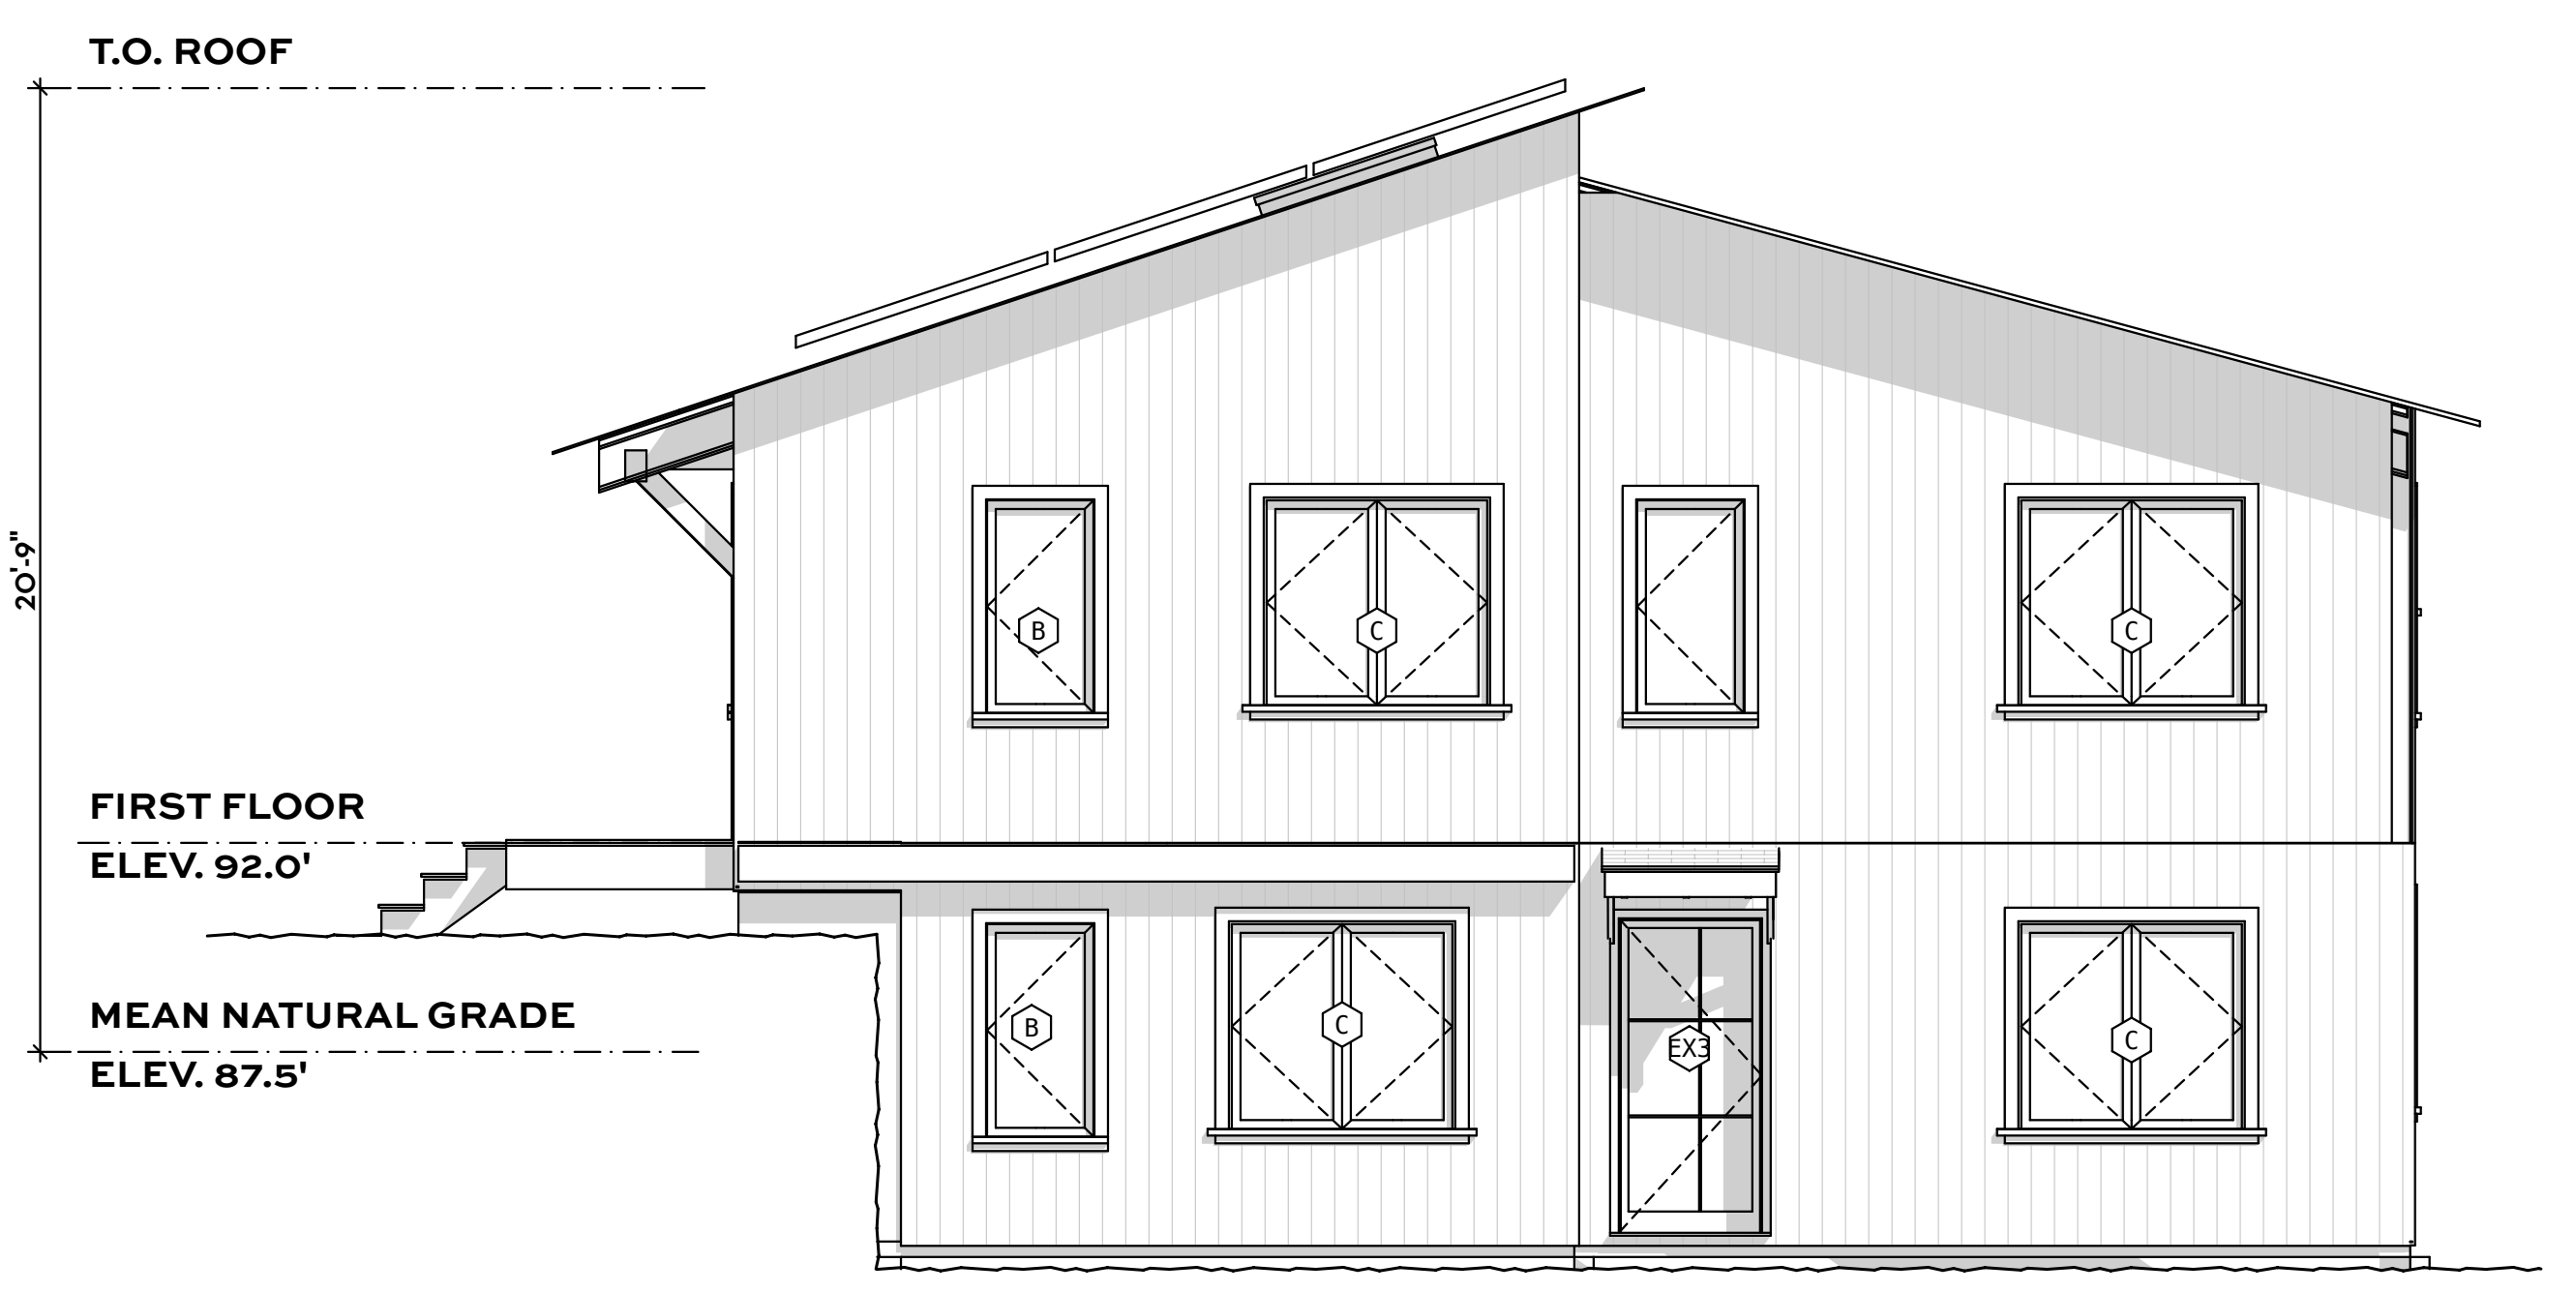 

4 EAST ELEVATION
 SCALE: 1/4" = 1'-0"

 

ELEVATIONS
HOUSE #4
 RED ARROW ROAD COMMUNITY HOUSING WEST TISBURY, MA

Date: 7/6/23
 Drawn by: NS
 Scale: As Noted

Sheet:
A201