



(18 - 33)

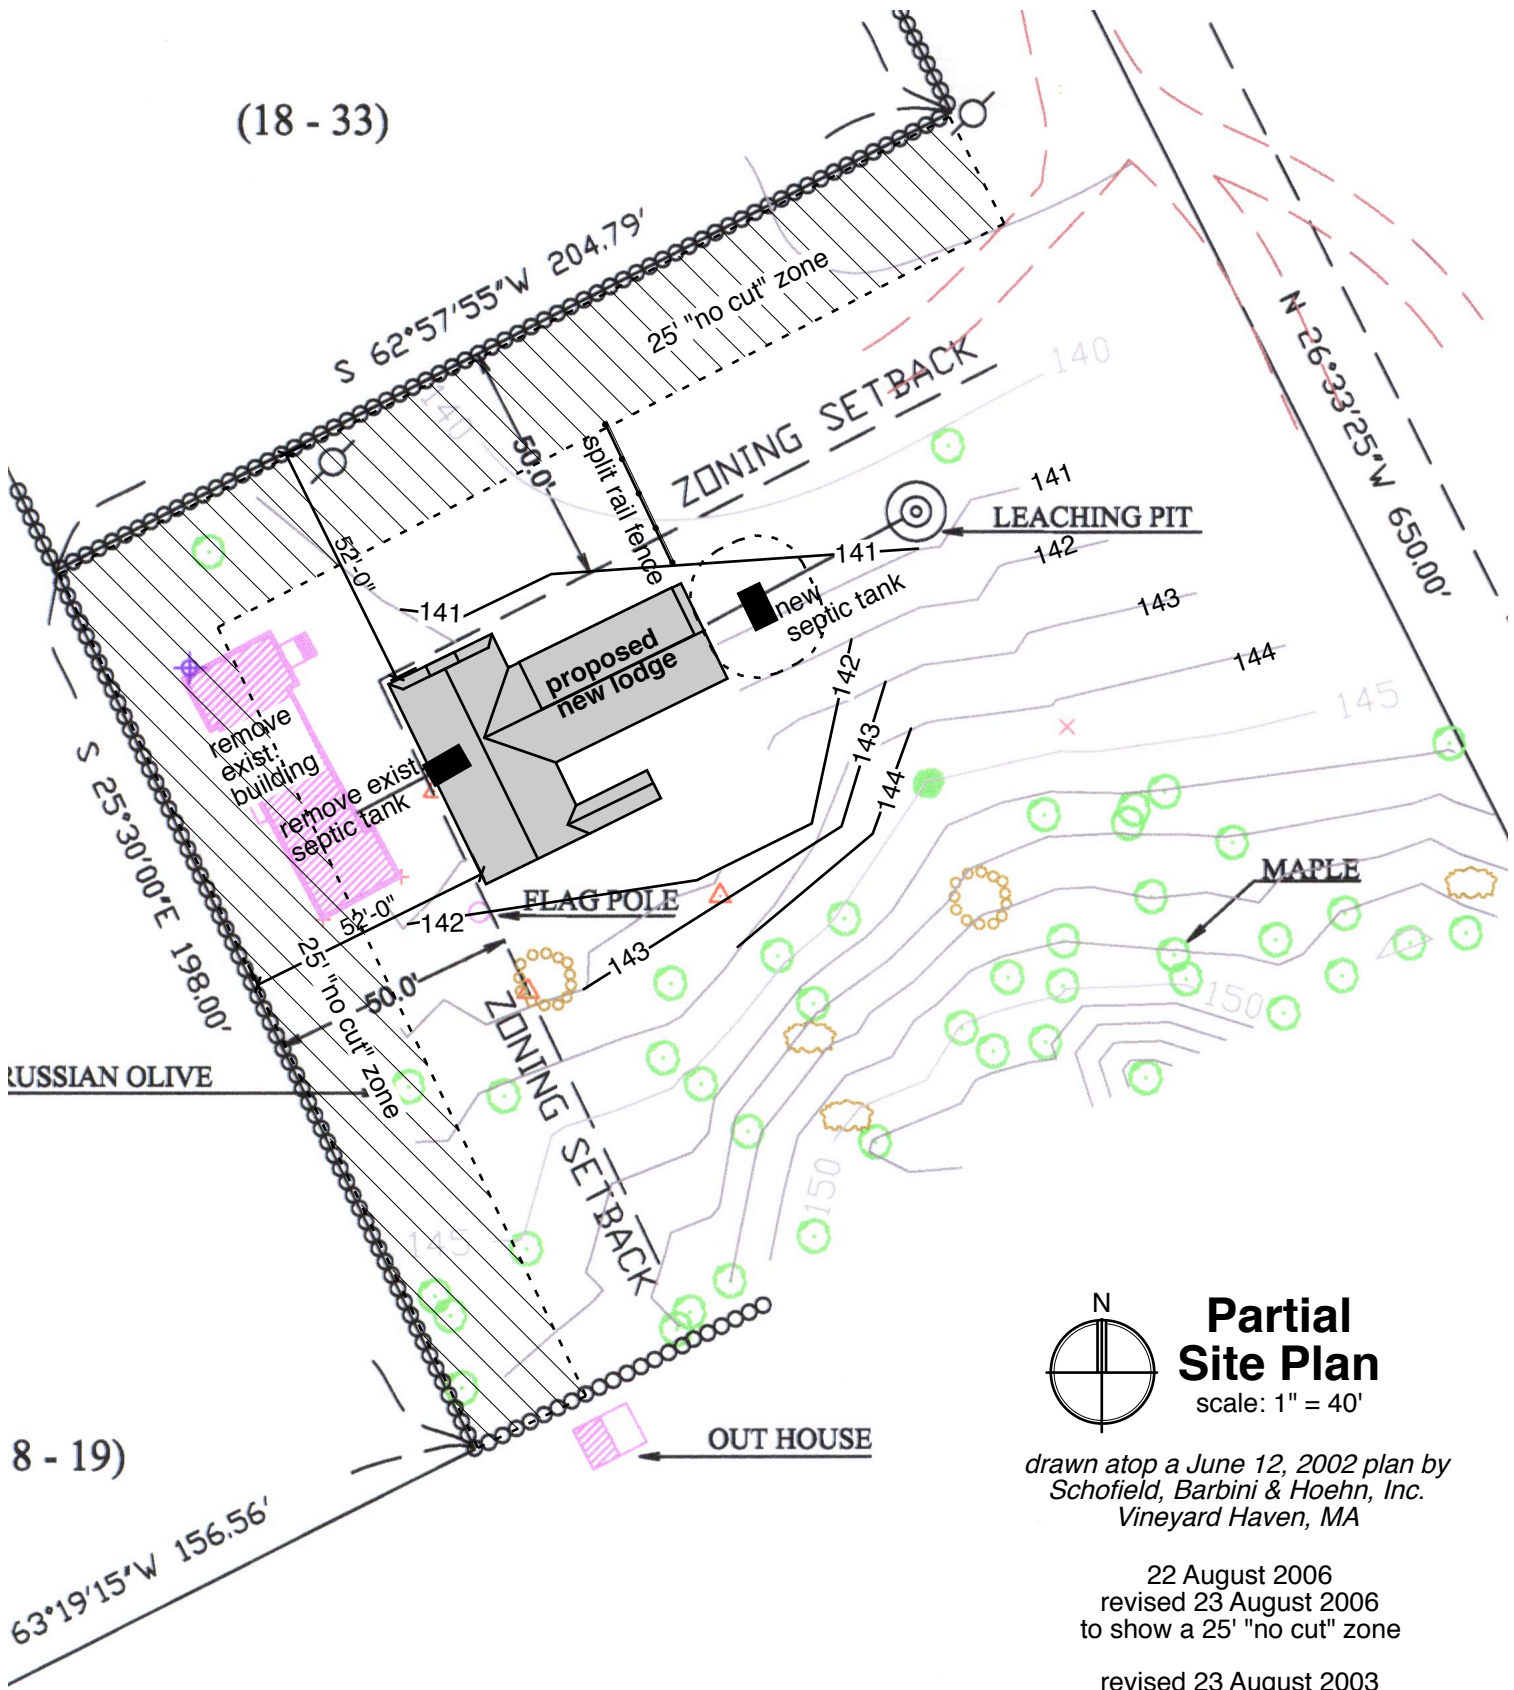

RUSSIAN OLIVE

8 - 19)

OUT HOUSE

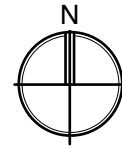

Partial Site Plan

scale: 1" = 40'

drawn atop a June 12, 2002 plan by Schofield, Barbini & Hoehn, Inc. Vineyard Haven, MA

22 August 2006 revised 23 August 2006 to show a 25' "no cut" zone

revised 23 August 2003 to delete phase 2 crafts canopy

ulwick affiliates, architects

BUNK HOUSE

P. O. Box 26 • Hanover • MA • 02339 • (781) 871-5084