



MARINE SUPPORT BUILDING FLOOR PLAN: 1ST FLOOR
SCALE 1" = 10'

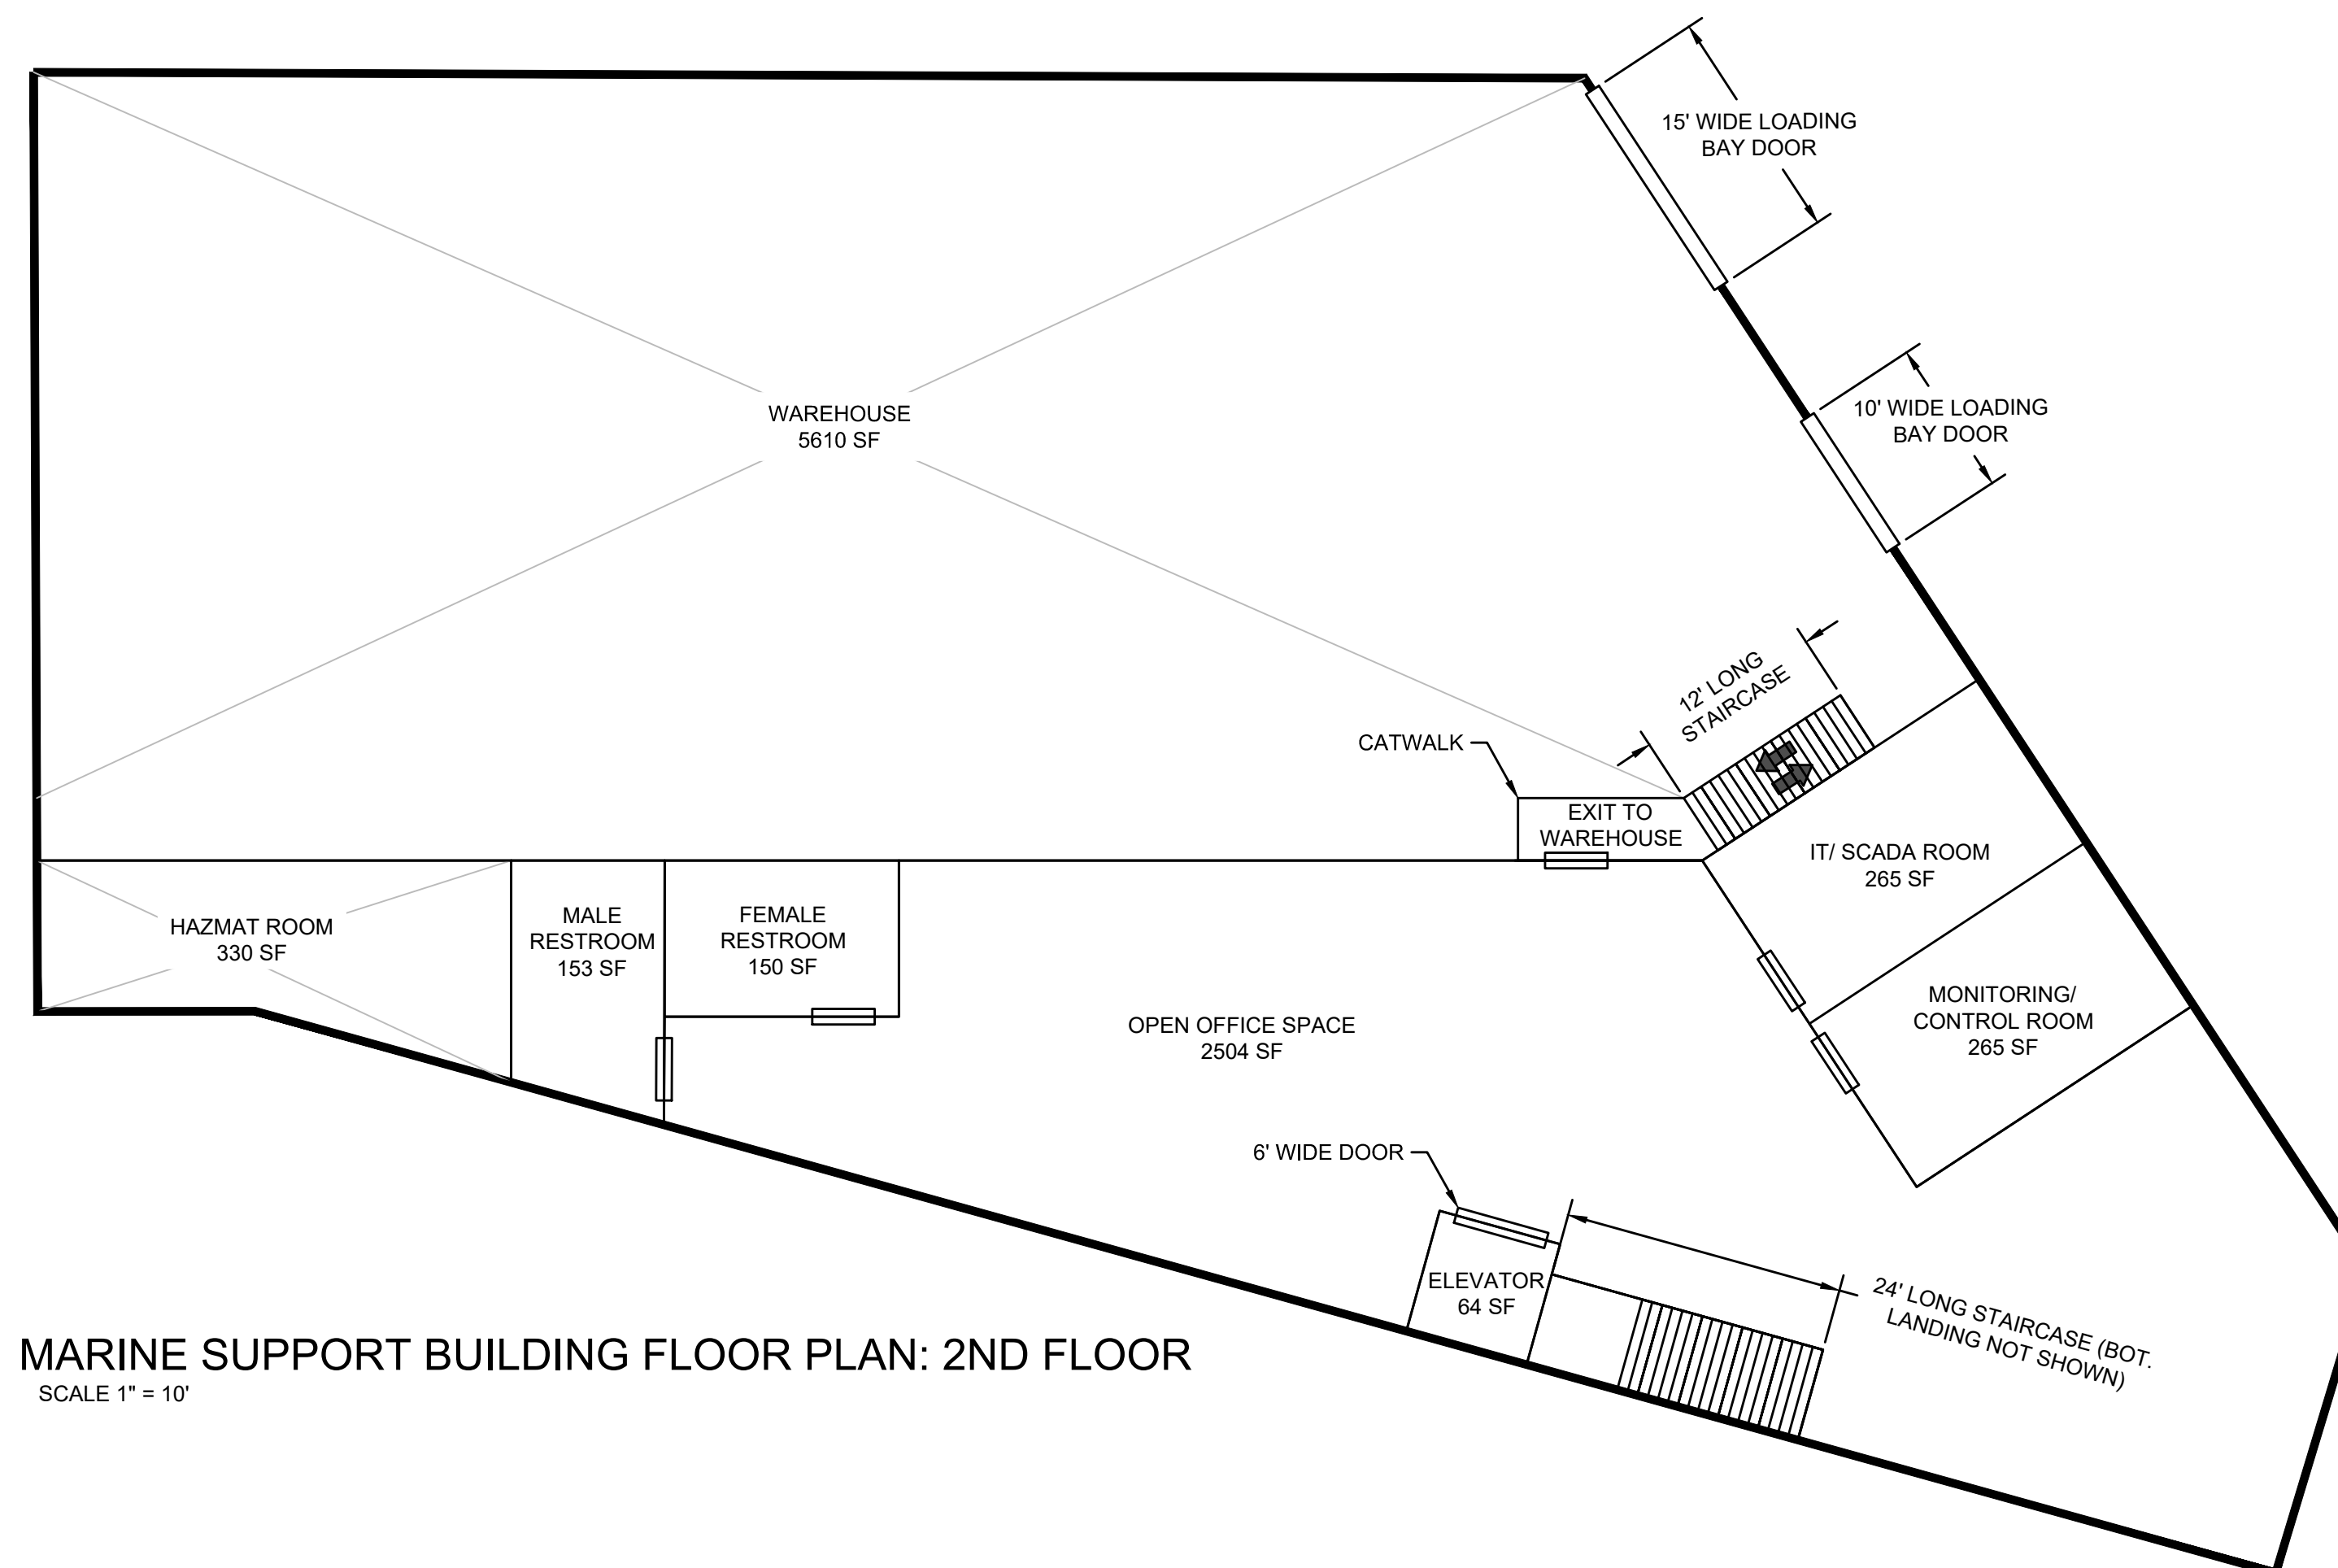

MARINE SUPPORT BUILDING FLOOR PLAN: 2ND FLOOR
SCALE 1" = 10'

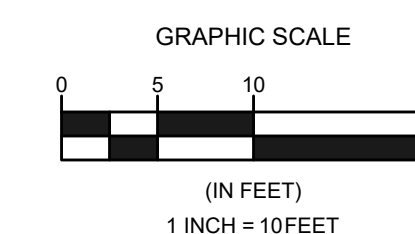

It is a violation of law for any person unless he is acting under the direction of a licensed professional engineer to alter this document.

This drawing was prepared at the scale indicated in the title block. Inaccuracies in the stated scale may be introduced when drawings are reproduced by any means. (Use the graphic scale bar to determine the actual scale of this drawing.)


CONSULTANT



TISBURY MARINE TERMINAL

TISBURY MARINE TERMINAL, LLC
MARTHA'S VINEYARD, MA
SHORELINE INFRASTRUCTURE

SEAL AND SIGNATURE

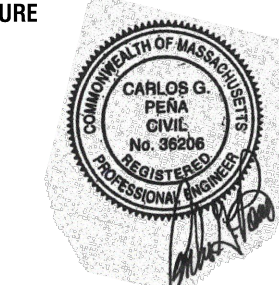

REVISIONS

NO.	DESCRIPTION

SHEET TITLE

FLOOR PLAN

ISSUANCE

PERMIT PURPOSES ONLY

SCALE

1" = 10'

DRAWN BY

MGB

CHECKED BY

CP/SN

PROJECT NO

0019T008.00

DATE

09/25/2020

SHEET NUMBER

1