



1 EAST ELEVATION
SCALE: 3/16"=1'-0"

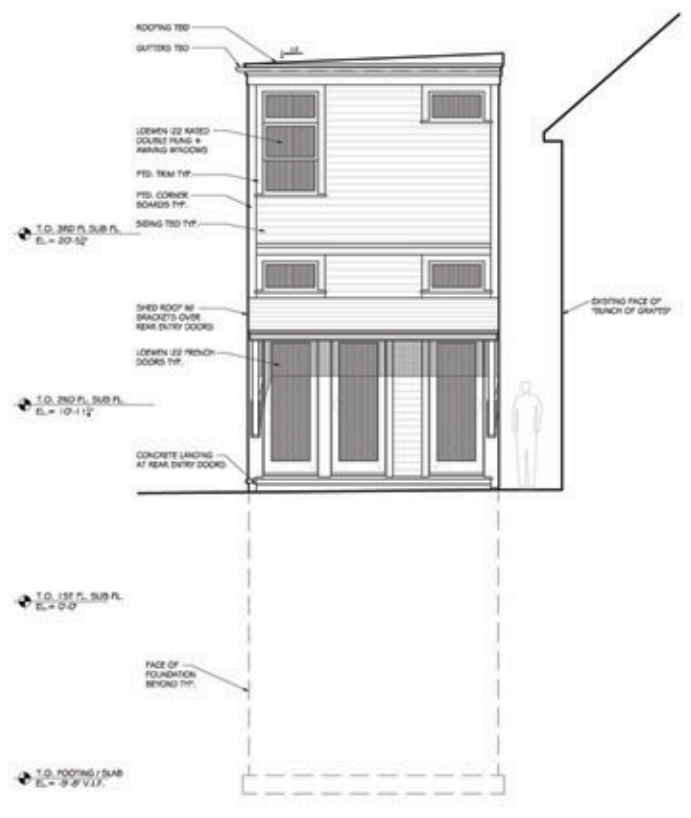

2 NORTH ELEVATION
SCALE: 3/16"=1'-0"



3 WEST ELEVATION
SCALE: 3/16"=1'-0"

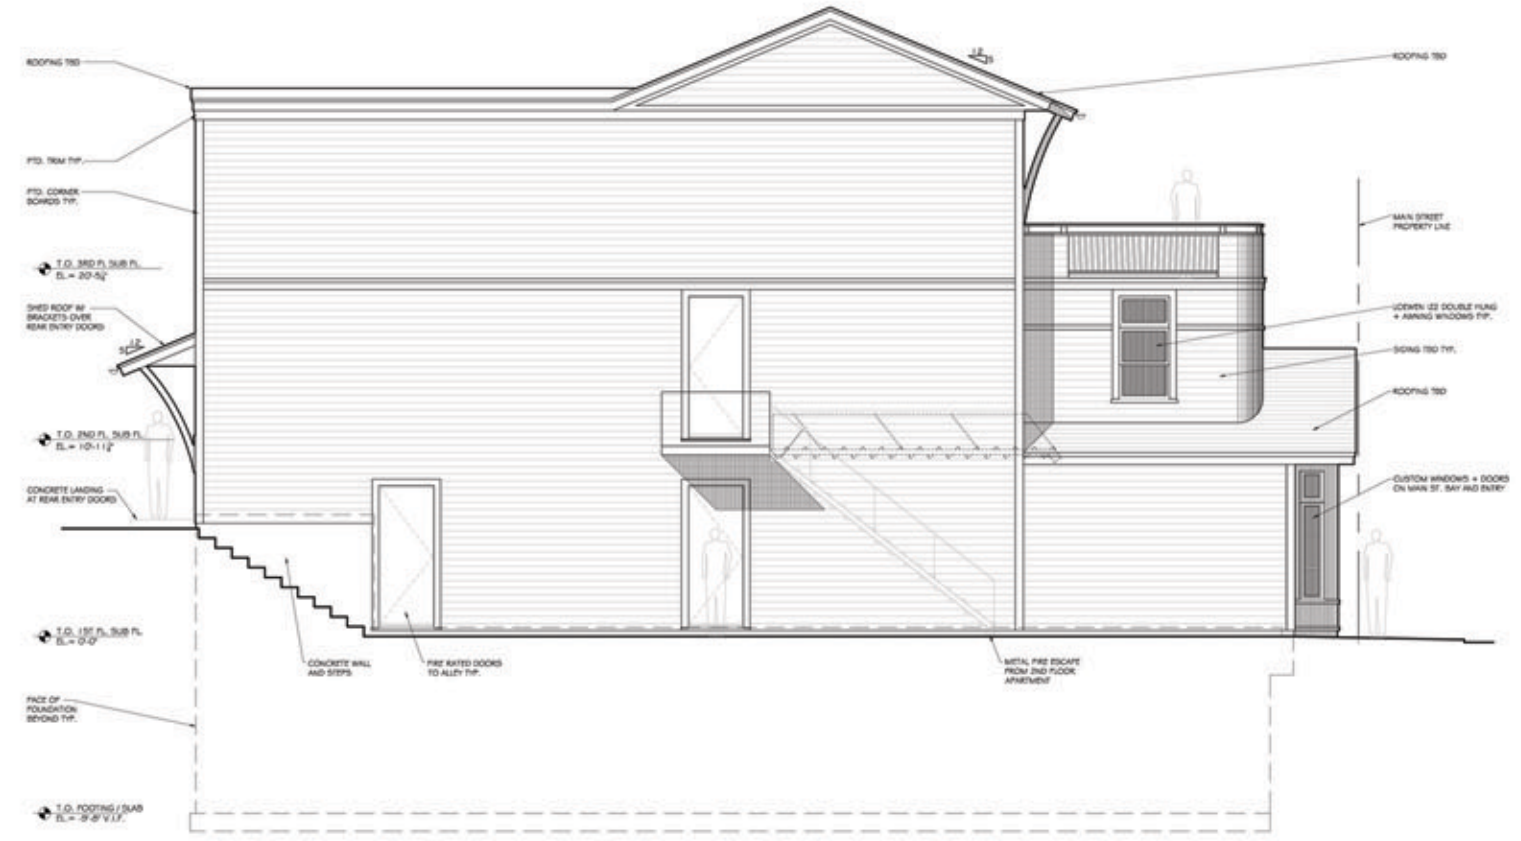

4 SOUTH ELEVATION
SCALE: 3/16"=1'-0"

PERMIT SET
NOT FOR CONSTRUCTION