



1 SECOND FLOOR PLAN - 772 SQ. FT.  
SCALE: 1/4" = 1'-0"

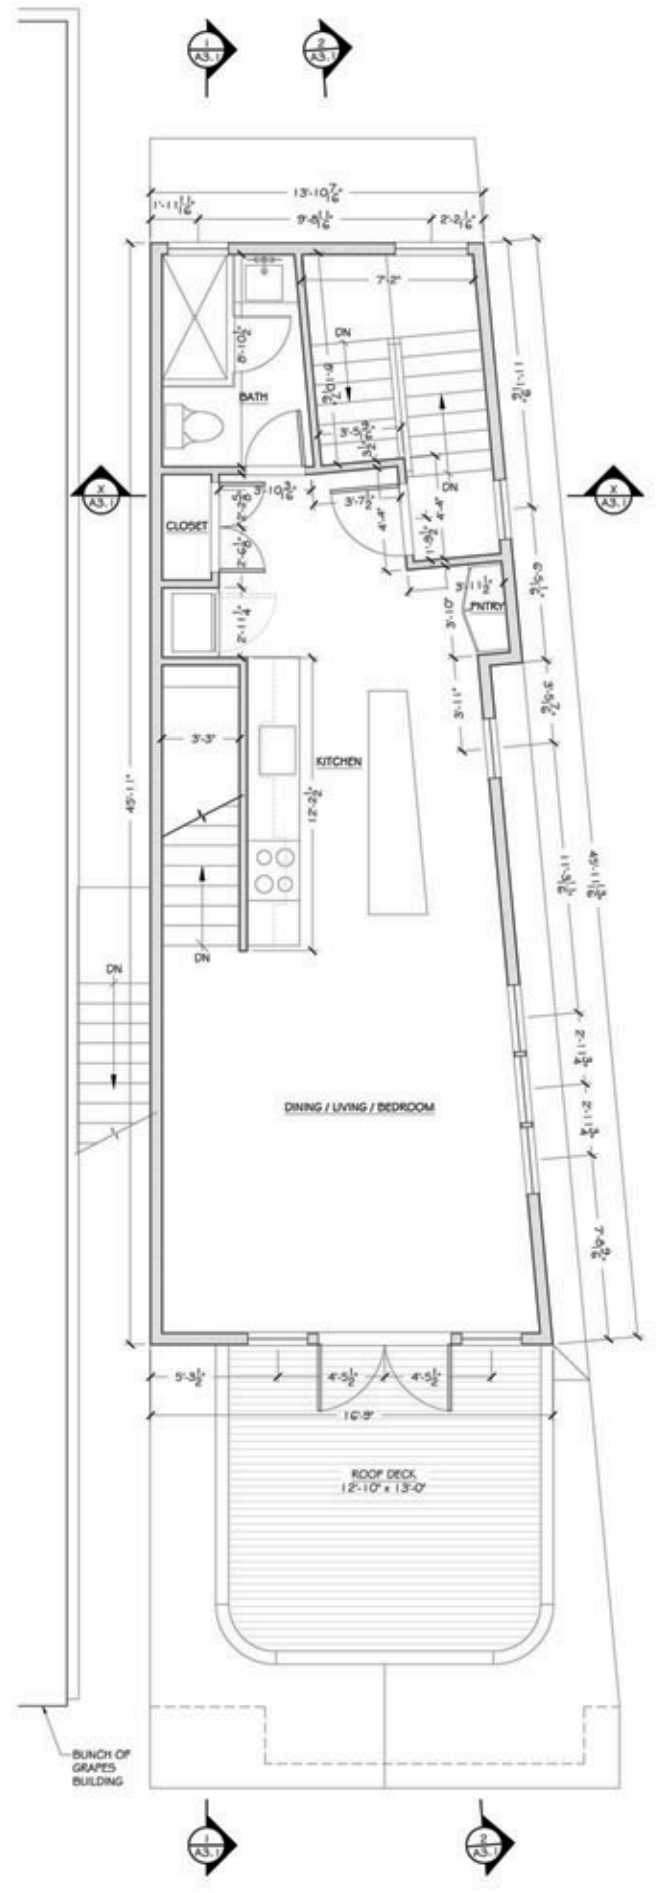

2 THIRD FLOOR PLAN - 602 SQ. FT.  
SCALE: 1/4" = 1'-0"

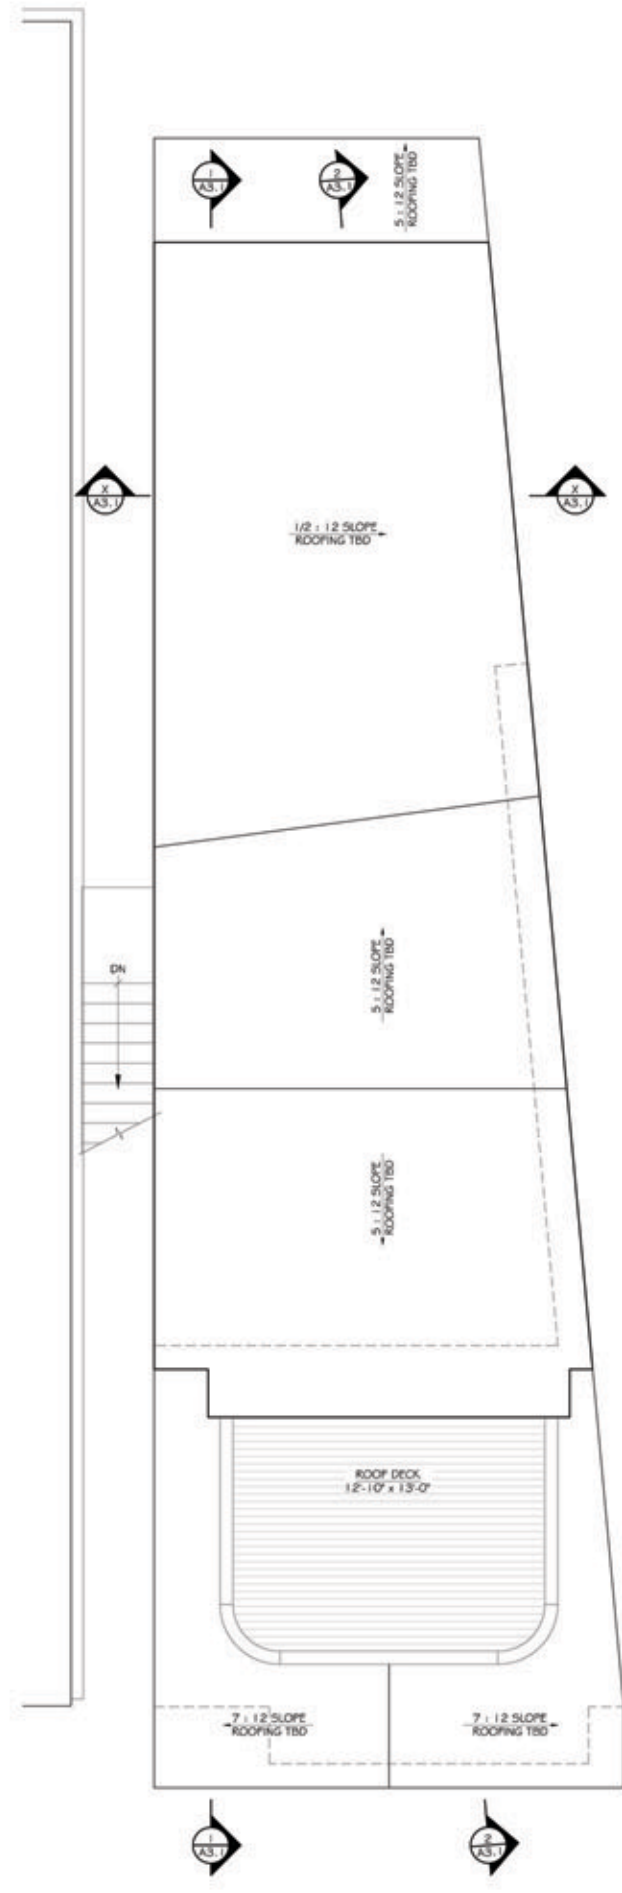

3 ROOF PLAN  
SCALE: 1/4" = 1'-0"

PERMIT SET  
NOT FOR CONSTRUCTION

FLOOR PLANS

DATE: 12 / 5 / 05  
SCALE: 1/4" = 1'-0"

DRAWINGS PREPARED FOR:  
**MOXIE PROJECT**  
48 MAIN STREET  
VINEYARD HAVEN, MA

© COPYRIGHT BREES ARCHITECTS  
REPRODUCED LEGALLY FORBIDDEN

**BREES ARCHITECTS**  
11 Beach St.,  
Vineyard Haven, MA 02568  
T 508.693.8272 F 508.696.9956 e-mail office@breesarchitects.com

Ba

A1.2