


POLLY HILL ARBORETUM	
STAFF HOUSING	S-1
SITE PLAN	
FEB. 1. 2022	Scale 1" = 30'

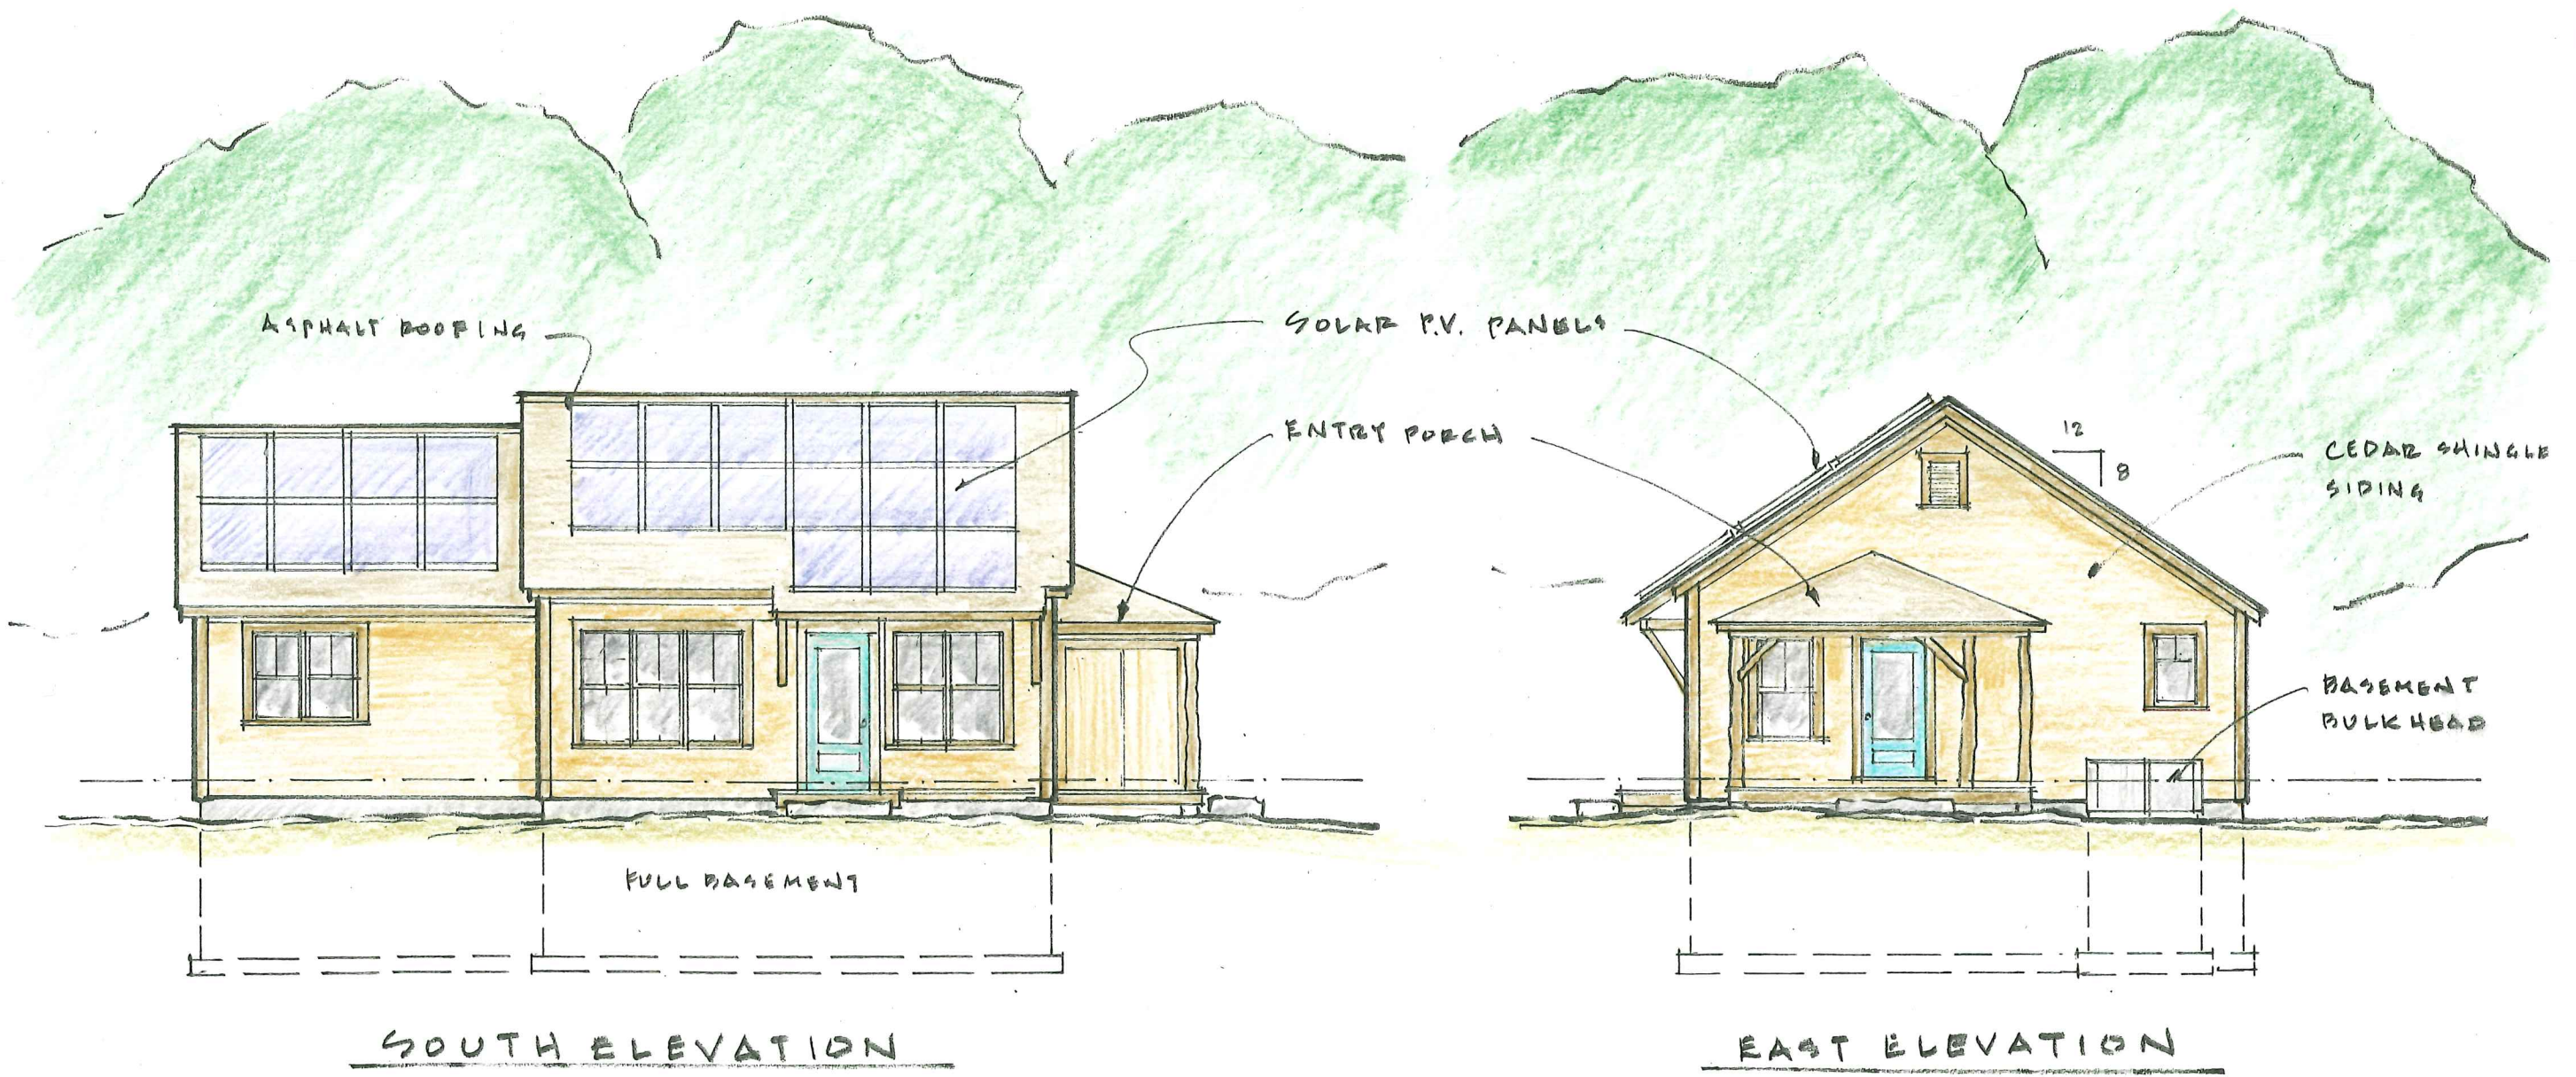

POLLY HILL ARBORETUM	
STAFF HOUSING	
ELEVATIONS	
FEB - 1 2022	SCALE 1/8" = 1'-0"