

Site Plan
Edgartown, Mass.



Prepared For

the Welch Chappaquiddick Trust

Scale: 1" = 100' March 20, 2024

Schofield, Barbini & Hoehn Inc.
Land Surveying & Civil Engineering

12 Surveyor's Lane, Box 339
Vineyard Haven, Mass. 02568
508-693-2781
www.sbhinc.net
MV 11573

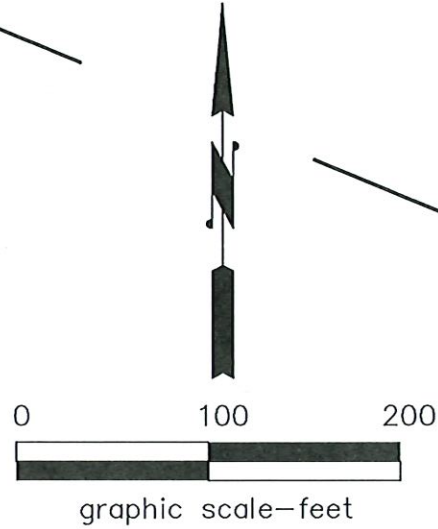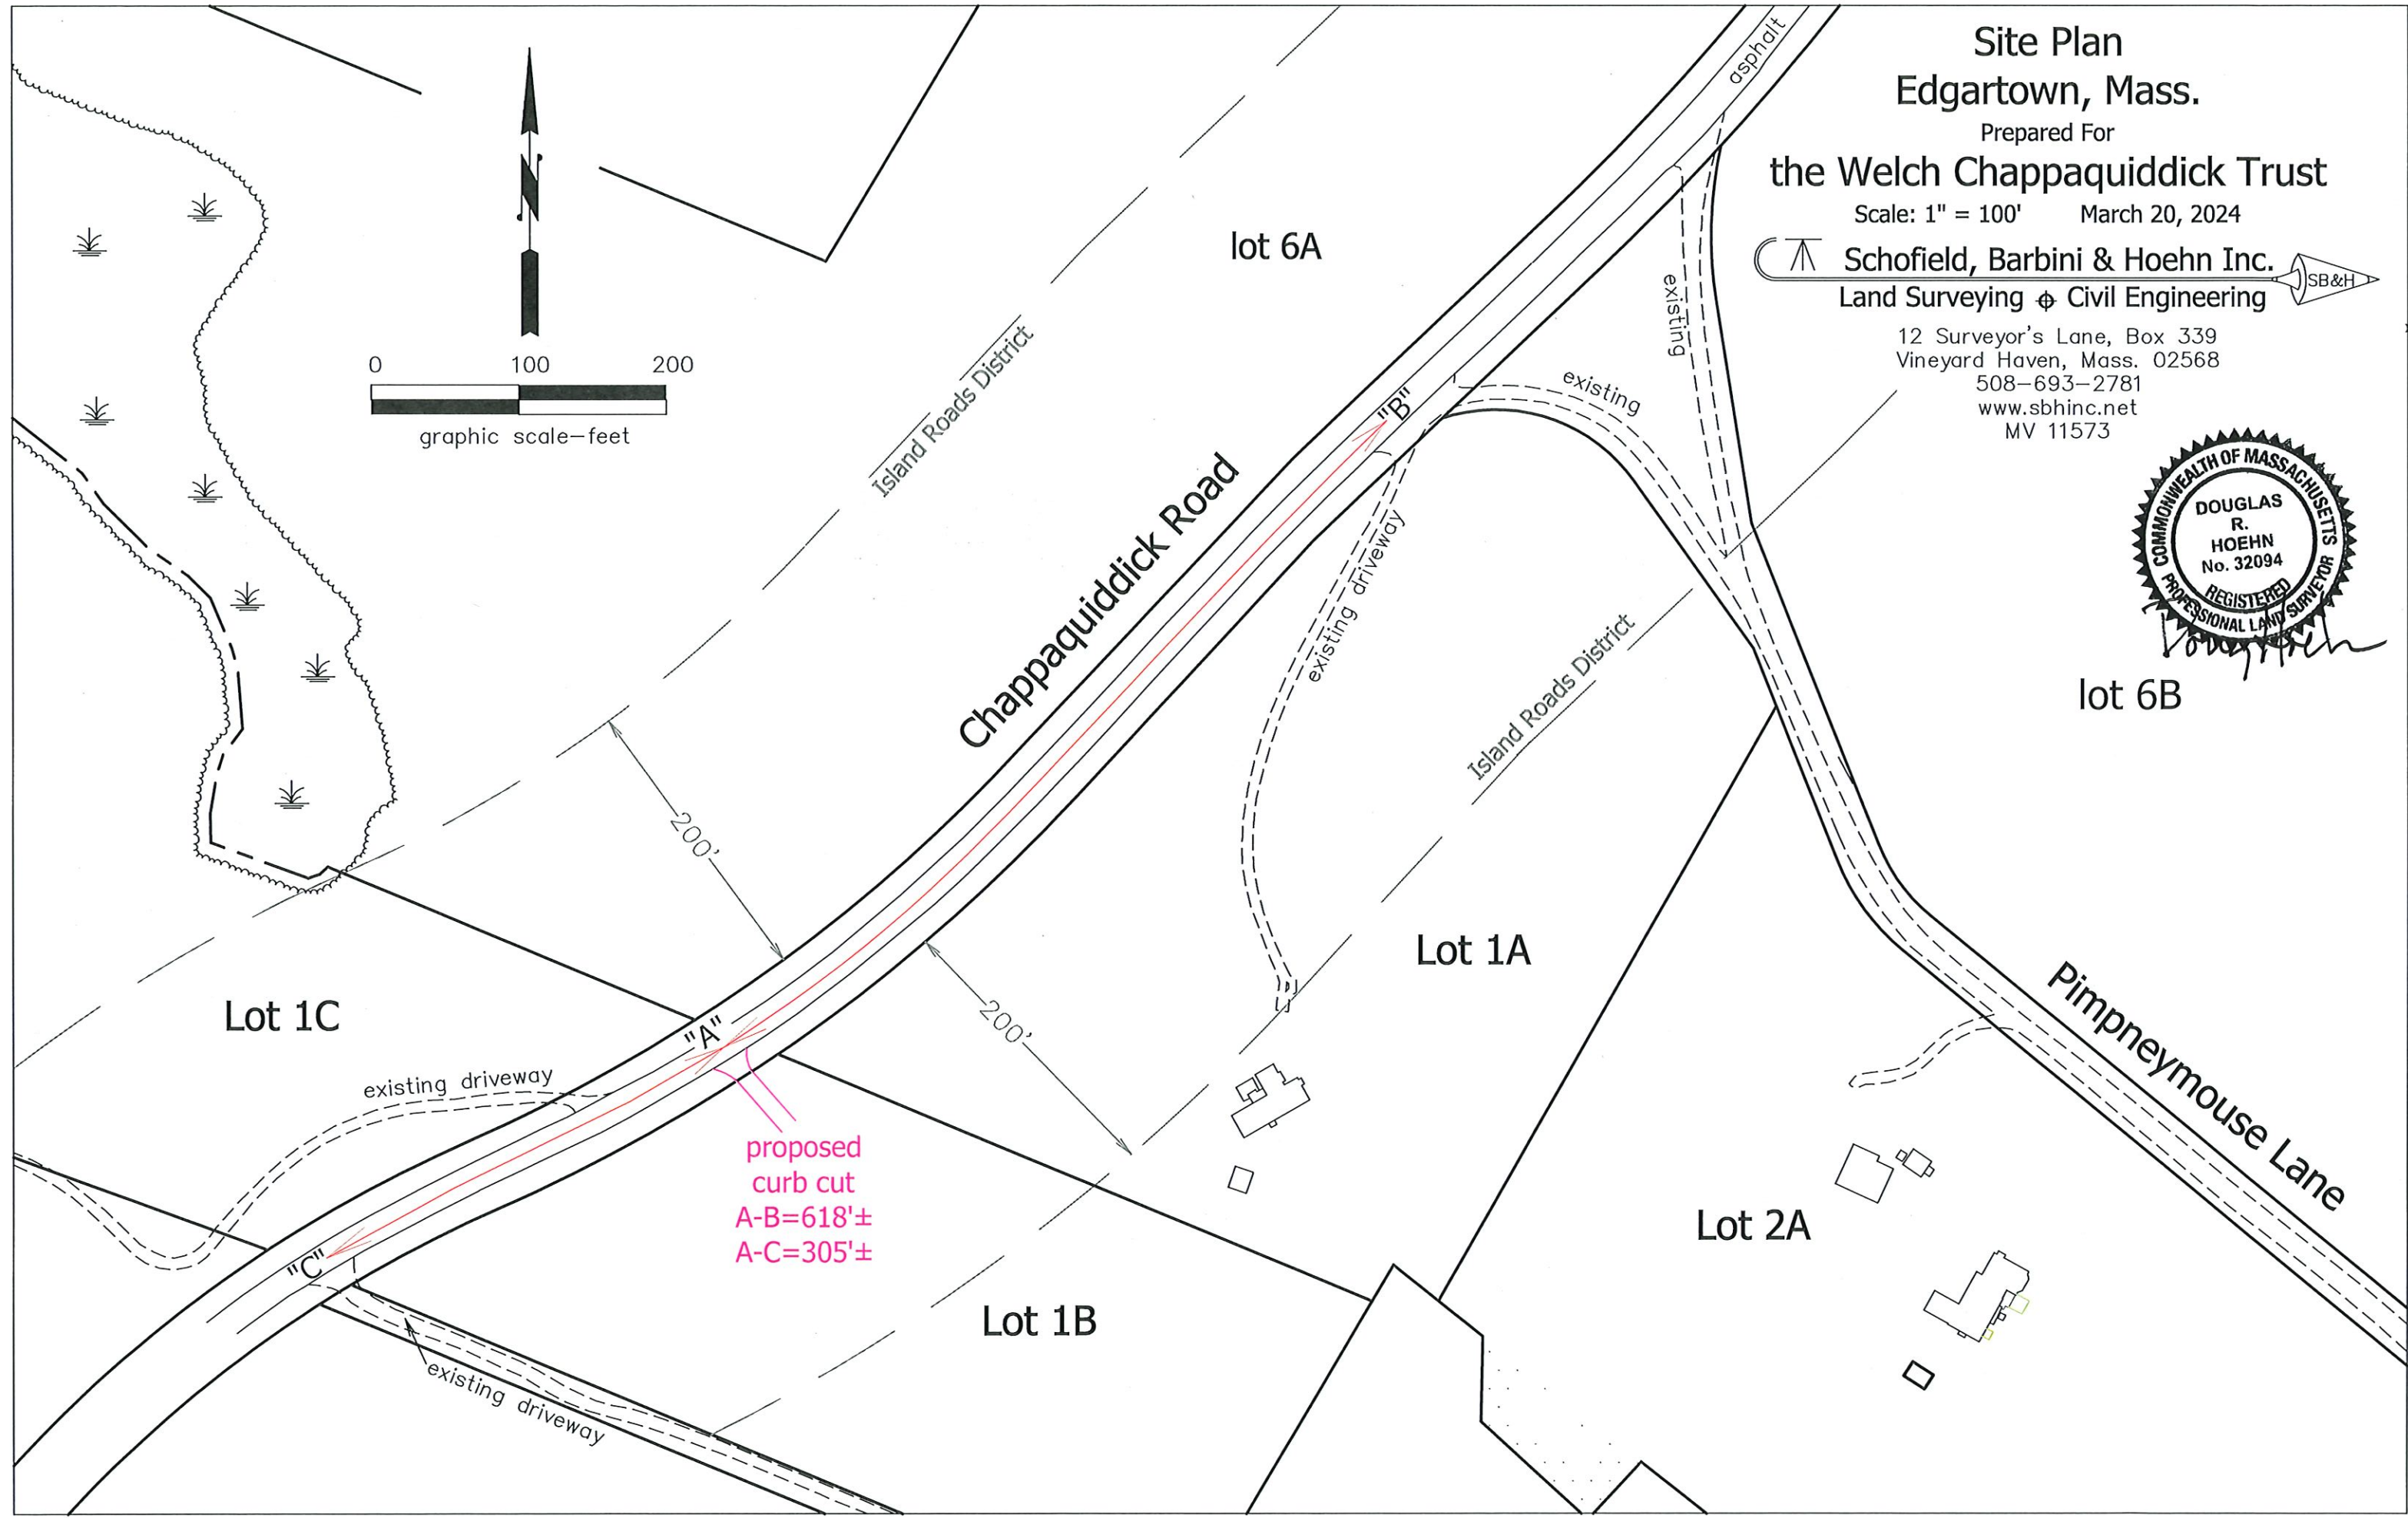

proposed
curb cut
A-B=618'±
A-C=305'±

Lot 1C

lot 6A

lot 6B

Lot 1A

Lot 1B

Lot 2A

Chappaquiddick Road

Pimpneymouse Lane

Island Roads District

Island Roads District

existing driveway

existing driveway

existing driveway

existing

existing

existing

asphalt

200'

200'

"C"

"A"

"B"