


\* INVERTS AT FOUNDATIONS TO BE VERIFIED AT START OF CONSTRUCTION.\*

1500 GALLON PUMP CHAMBER (SCALE: 1"=10')

|                               |       |
|-------------------------------|-------|
| INVERT AT SEPTIC TANK INLET   | 50.00 |
| INVERT AT SEPTIC TANK OUTLET  | 49.75 |
| INVERT AT PUMP CHAMBER INLET  | 49.50 |
| INVERT AT PUMP CHAMBER OUTLET | 49.25 |

|                     |       |
|---------------------|-------|
| LAG PUMP ON & ALARM | 47.45 |
| LEAD PUMP ON        | 47.40 |
| PUMPS OFF           | 46.97 |

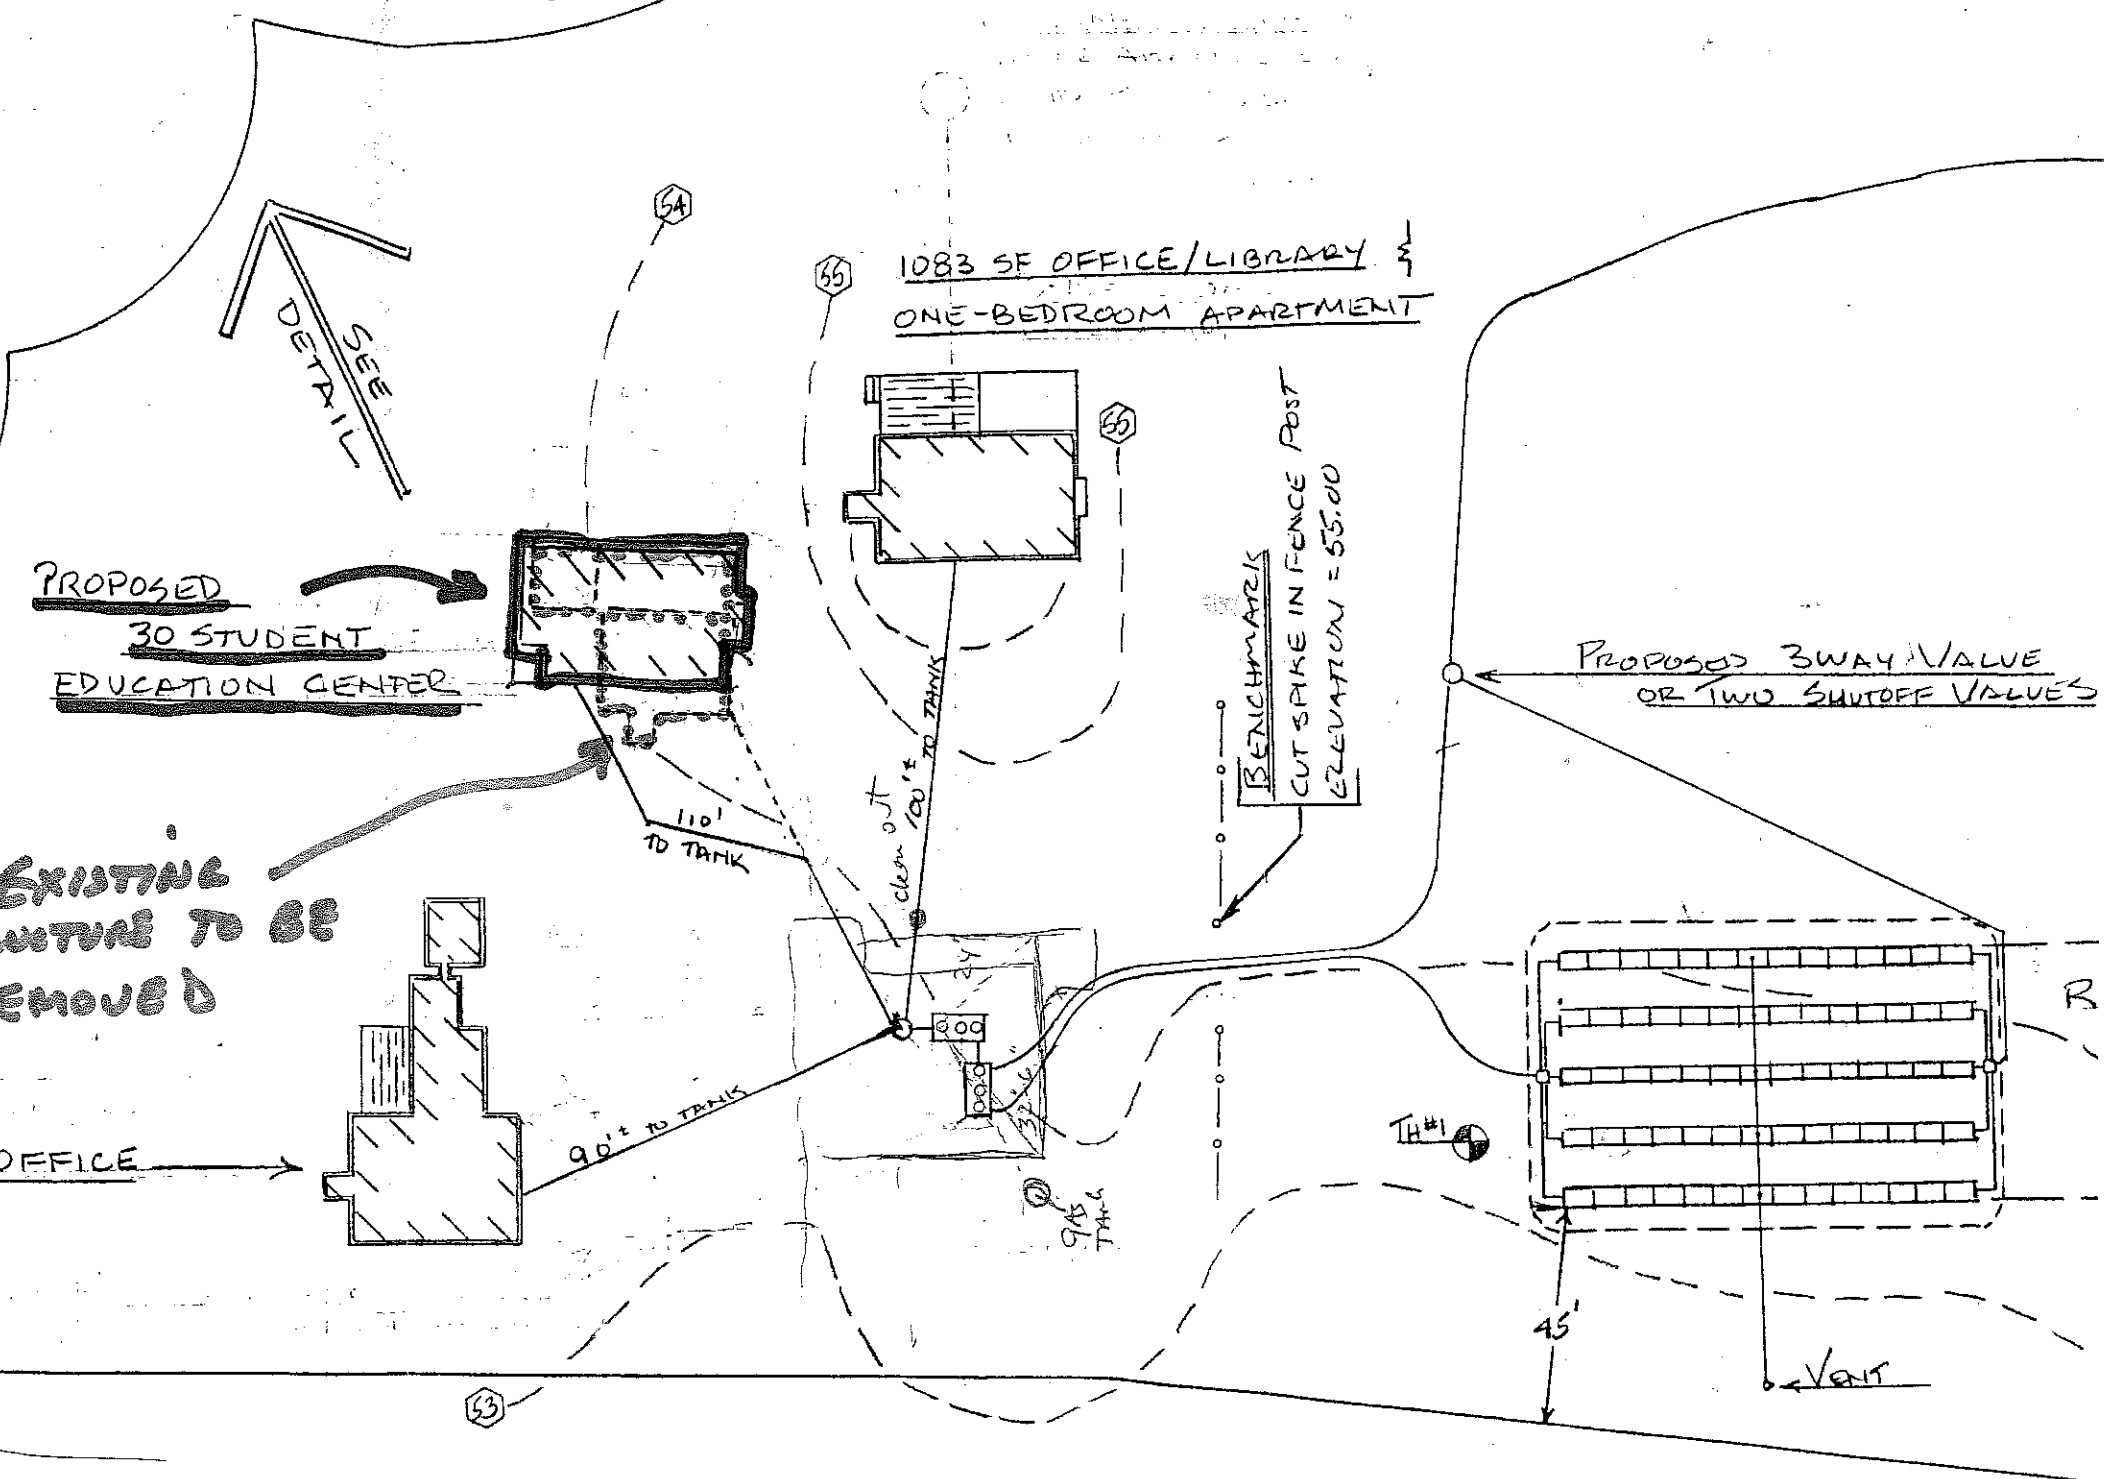

MASSACHUSETTS


STATE

PLAN (SCALE: 1"=40')




| STONE WT. EXT GLAZ, INT PRIME WHITE, LOW EMISSION GLAZING |     |              |                        |                     |
|---|-----|--------------|------------------------|---------------------|
| MK  | QTY | PRODUCT NO.  | P.O. WxH               | H.H.                |
| A   | 2   | 1AWN 3347    | 2'-9" x 3'-11 5/8"     | 6'-10 1/2"          |
| B   | 1   | 1AWN 3347-2W | 5'-5" x 3'-11 5/8"     | 6'-10 1/2"          |
| C   | 1   | 1AWN 3347-3W | 8'-1" x 3'-11 5/8"     | 6'-10 1/2" / 5'-10" |
| D   | 3   | ITDH 3456    | 2'-10 1/2" x 4'-8 1/4" | 6'-10 1/2"          |
| E   | 3   | 1AWN 3335    | 2'-9" x 2'-11 1/2"     | 6'-10 1/2"          |
| F   | 2   | 1AWN 3323    | 2'-9" x 1'-11 1/2"     | 3'-3 1/2"           |
| G   | 3   | ITDH 3252    | 2'-8 1/2" x 4'-4 1/4"  | 6'-2"               |
| H   | 1   | 1AWN 3339    | 2'-9" x 3'-3 5/8"      | 6'-10 1/2"          |
| I   | 3   | 1AWN 3339-2W | 5'-5" x 3'-3 5/8"      | 6'-10 1/2"          |
| J   | 2   | 1AWN 3327-2W | 5'-5" x 2'-3 5/8"      | SEE<br>FND<br>PLAN  |
| K   | 1   | 1AWN 3327-3W | 8'-1" x 2'-3 5/8"      |                     |
| L   | 1   | ITDH 3248-2W | 5'-0" x 4'-0 1/2"      |                     |
| M   | 1   | 1AWN 3339-3W | 8'-1" x 3'-3 5/8"      | 6'-0 1/2"           |

| DOOR SCHEDULE   |     |               |           |                        |          |
|---|-----|---------------|-----------|------------------------|----------|
| SIMPSON P 37512U IN CLEAR DAL RABBIT LAMB<br>UPDN - DRB. LEVER HANDLE |     |               |           |                        |          |
| MK  | QTY | DOOR SIZE     | SWING     | P.O.                   | LOCATION |
| P   | 1   | 3'-0" x 6'-8" | IN - LGFT | 3'-2 1/2" x 6'-10 1/2" | NORTH    |
| Q   | 1   | 3'-0" x 6'-8" | OUT - RT  | 3'-2 1/2" x 6'-10 1/2" | SOUTH    |
| R   | 1   | 3'-0" x 6'-8" | IN - LGFT | 3'-2 1/2" x 6'-10 1/2" | BASEMENT |

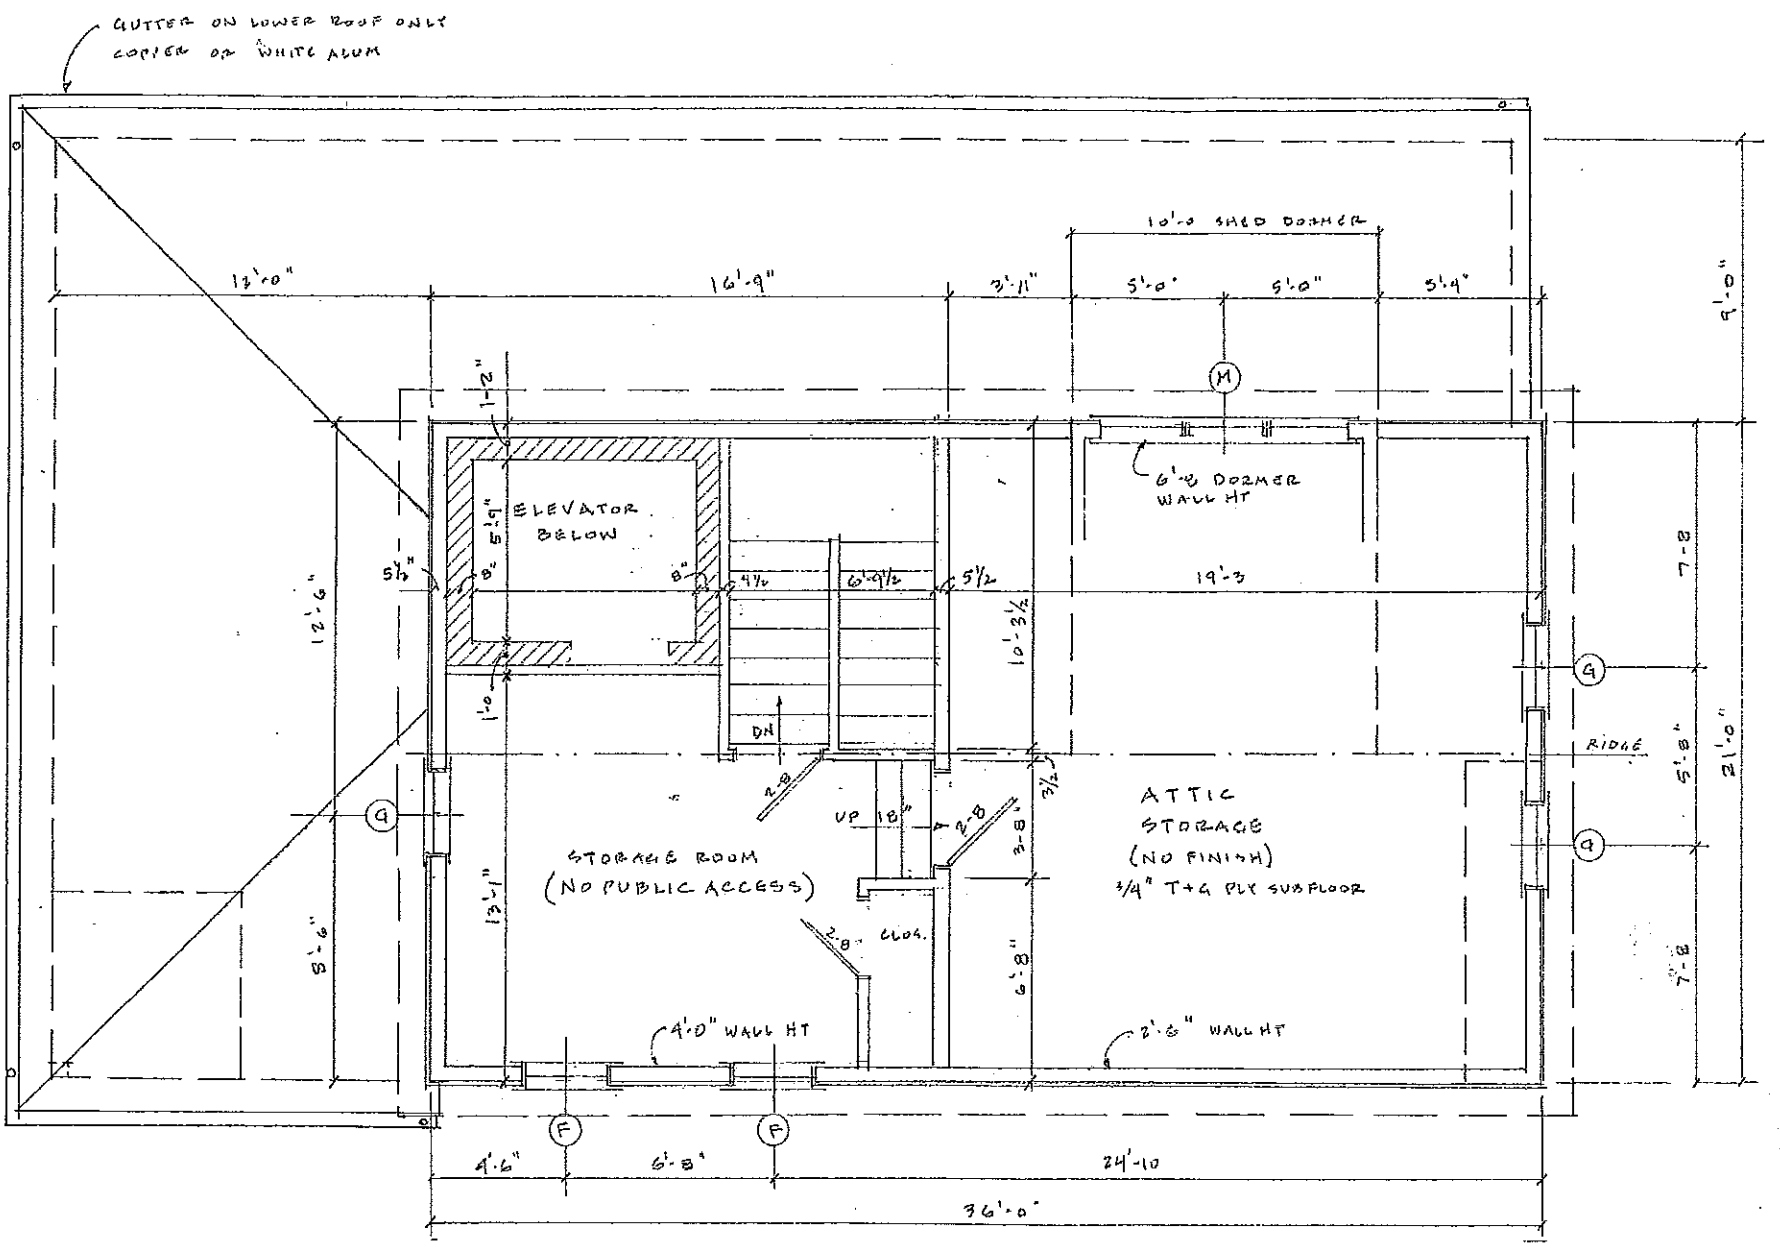


|  |   |
|--|---|
| POLLY HILL ARBORETUM<br>BIOLOGY LAB AND CLASSROOM                        |   |
| SECOND FLOOR PLAN <span style="float: right;">WINDOW<br/>SCHEDULE</span> |   |
| SCALE 1/4" = 1'-0" DRAWN BY PETER RODEGAST                               |   |
| DATE JUNE 4 2015   |   |
| REV  |   |
| SHEET  | 2 |
| OF   |   |

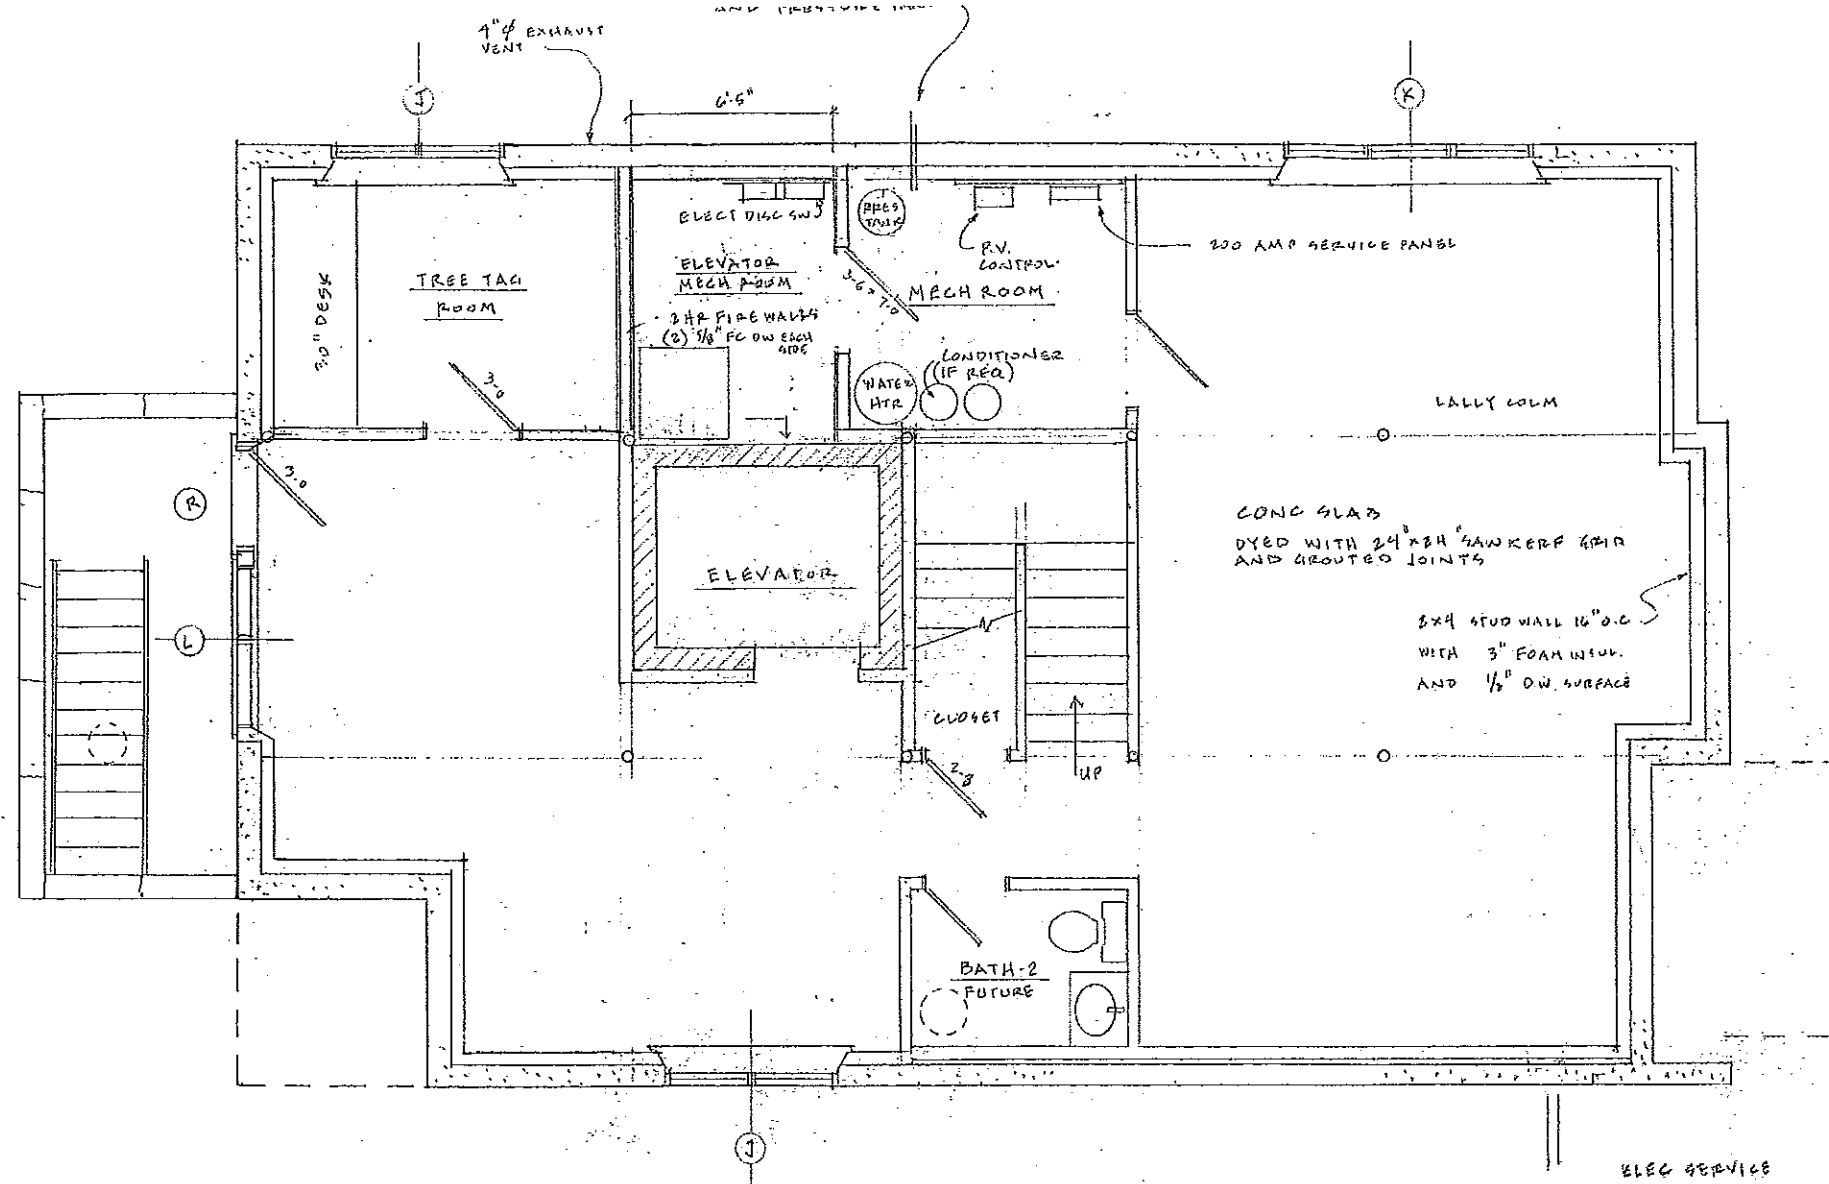

**BASEMENT FLOOR PLAN**  
SCALE 1/4" = 1'-0"

STEWARTIA - DO NOT DISTURB

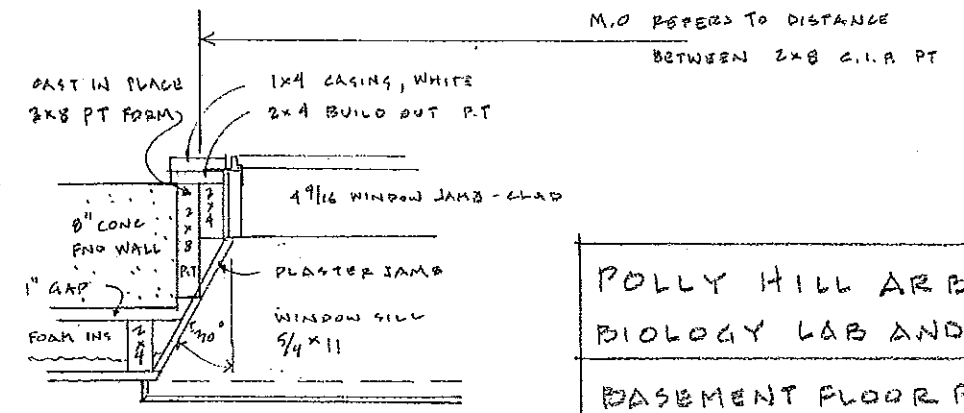


**BASEMENT WINDOW JAMB**  
SCALE 1/2" = 1'-0"

|   |                  |
|---|------------------|
| POLLY HILL ARBORETUM<br>BIOLOGY LAB AND CLASSROOM |                  |
| BASEMENT FLOOR PLAN                               |                  |
| SCALE 1/4" = 1'-0" DRAWN BY PATEL/ROBERTS         |                  |
| DATE JUNE 9, 2015                                 | SHEET<br>3<br>OF |
| REV   |                  |






EAST ELEVATION

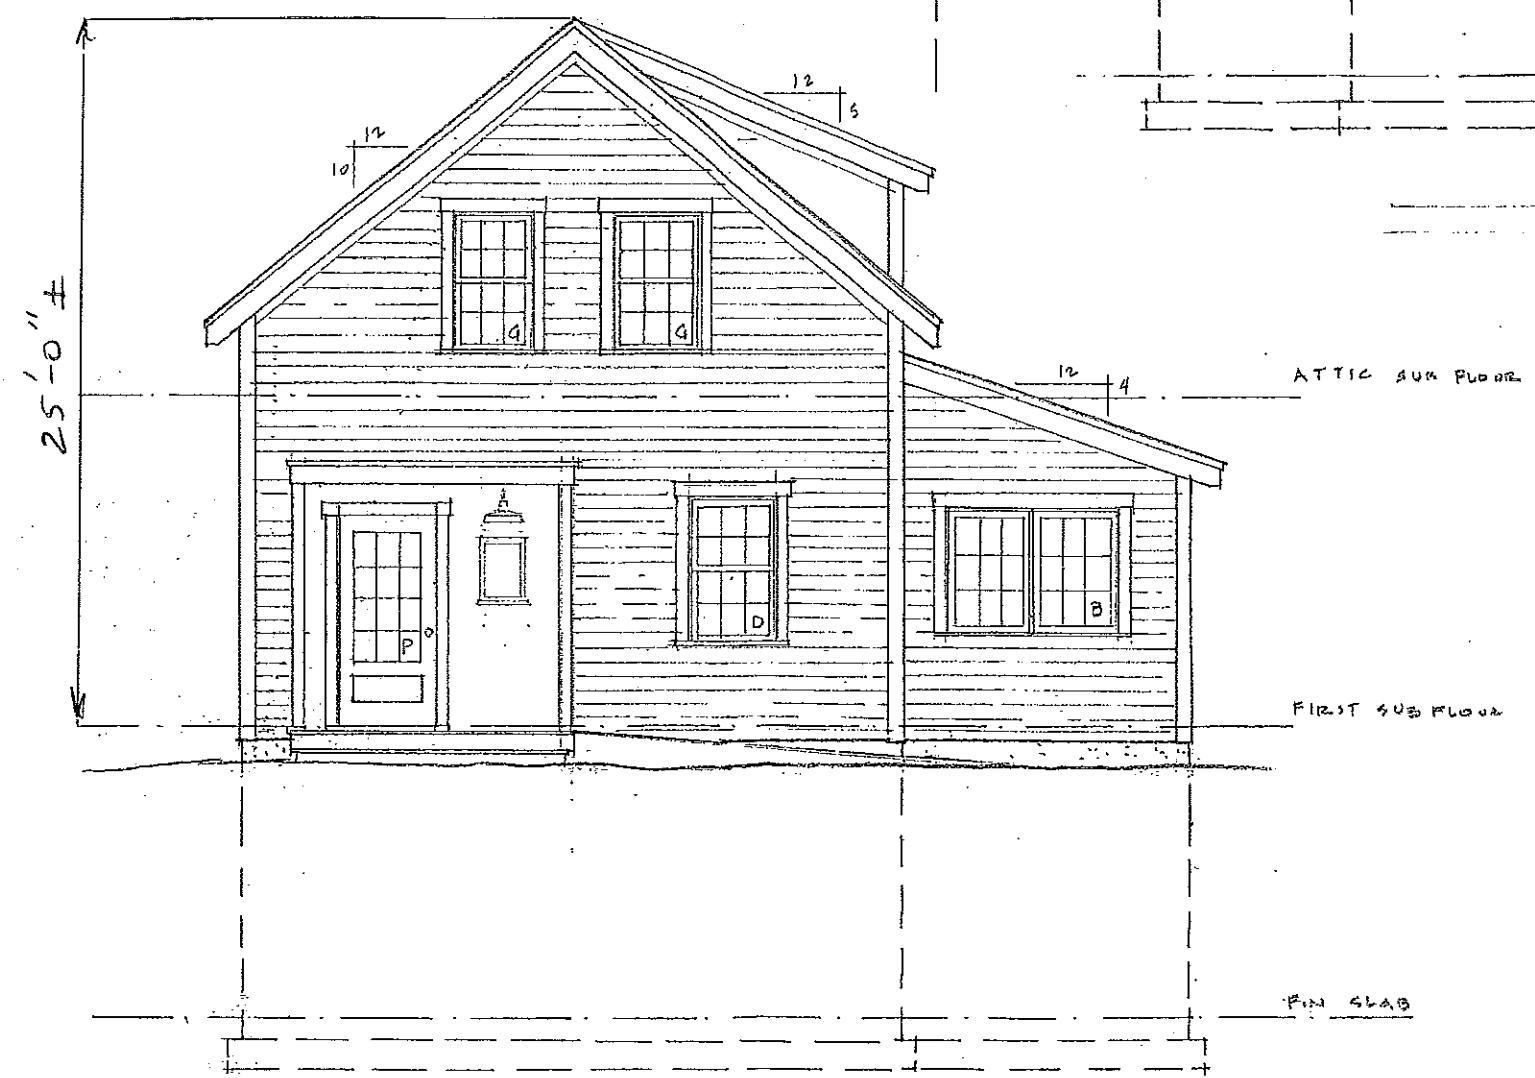


NORTH ELEVATION

|   |   |
|---|---|
| POLLY HILL ARBORETUM                      |   |
| BIOLOGY LAB AND CLASSROOM                 |   |
| ELEVATIONS + DETAILS                      |   |
| SCALE 1/4" = 1'-0" DRAWN BY PETER ROBEAST |   |
| DATE JUNE 9 2015                          |   |
| BRV                                       |   |
| SHEET                                     | 5 |
| OF  |   |

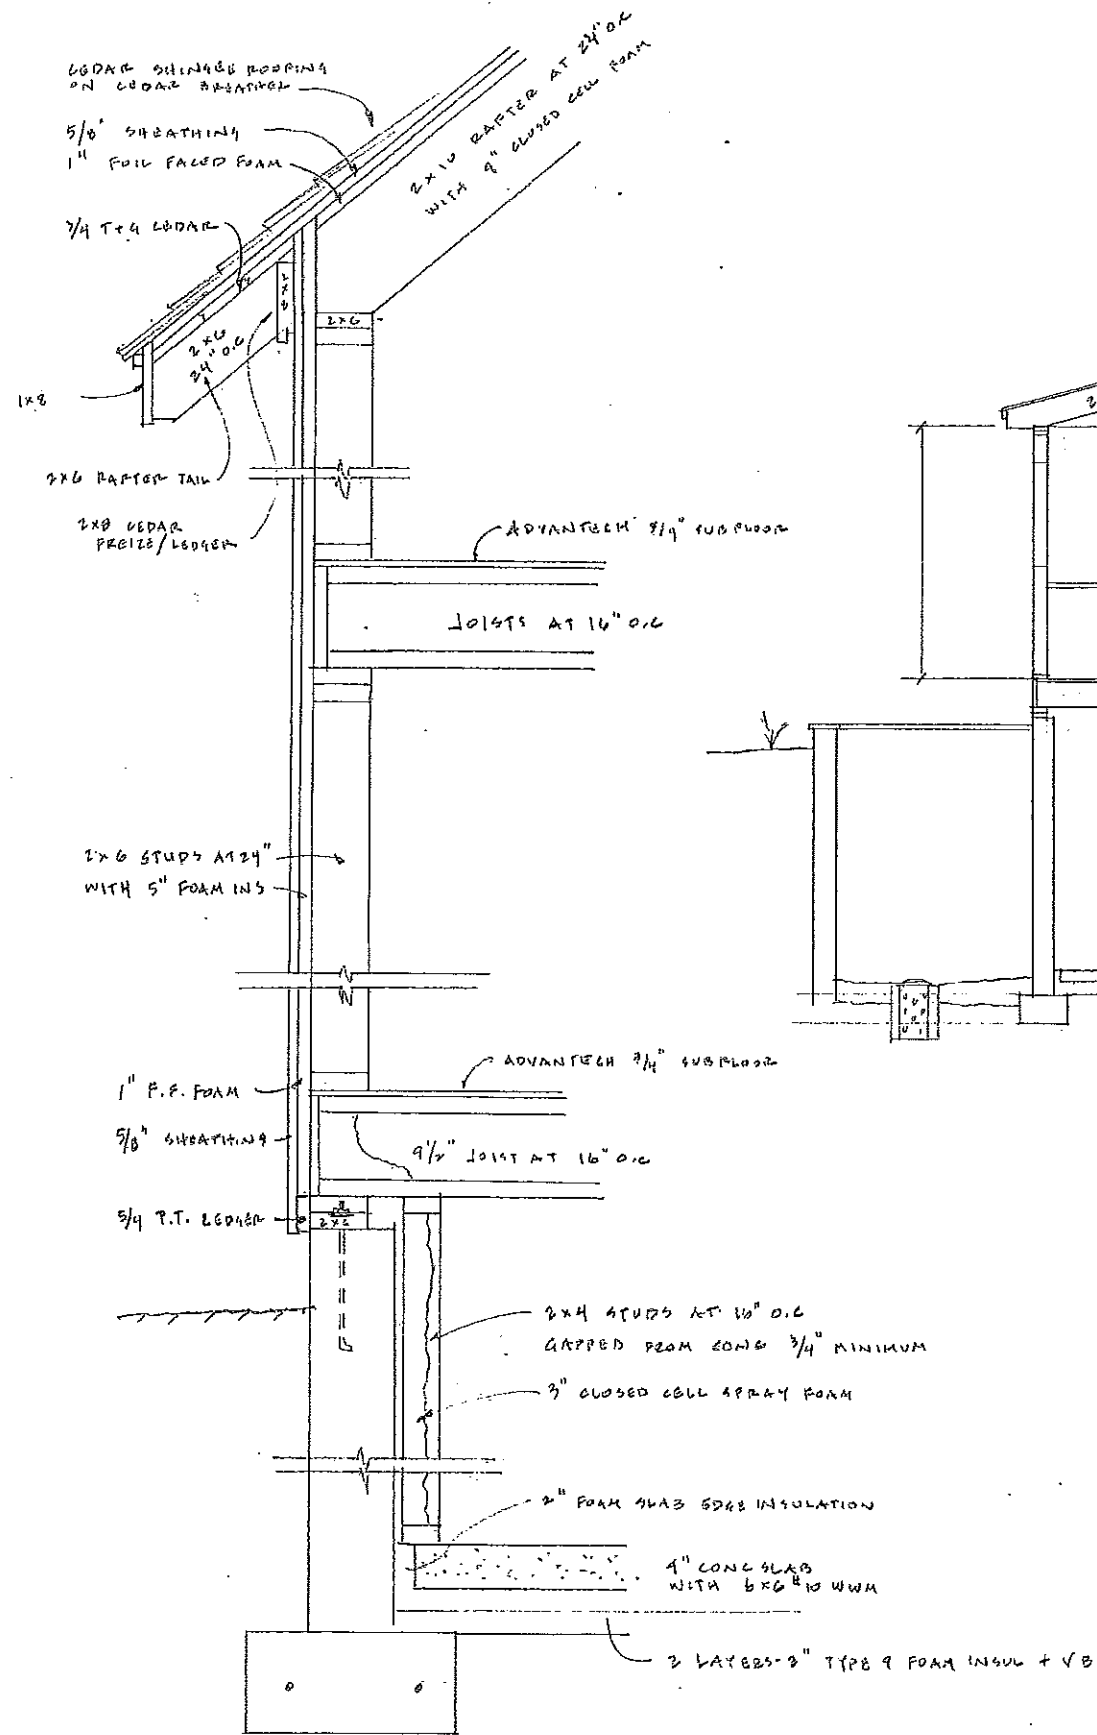

TYPICAL WALL SECTION  
1" = 1'-0"

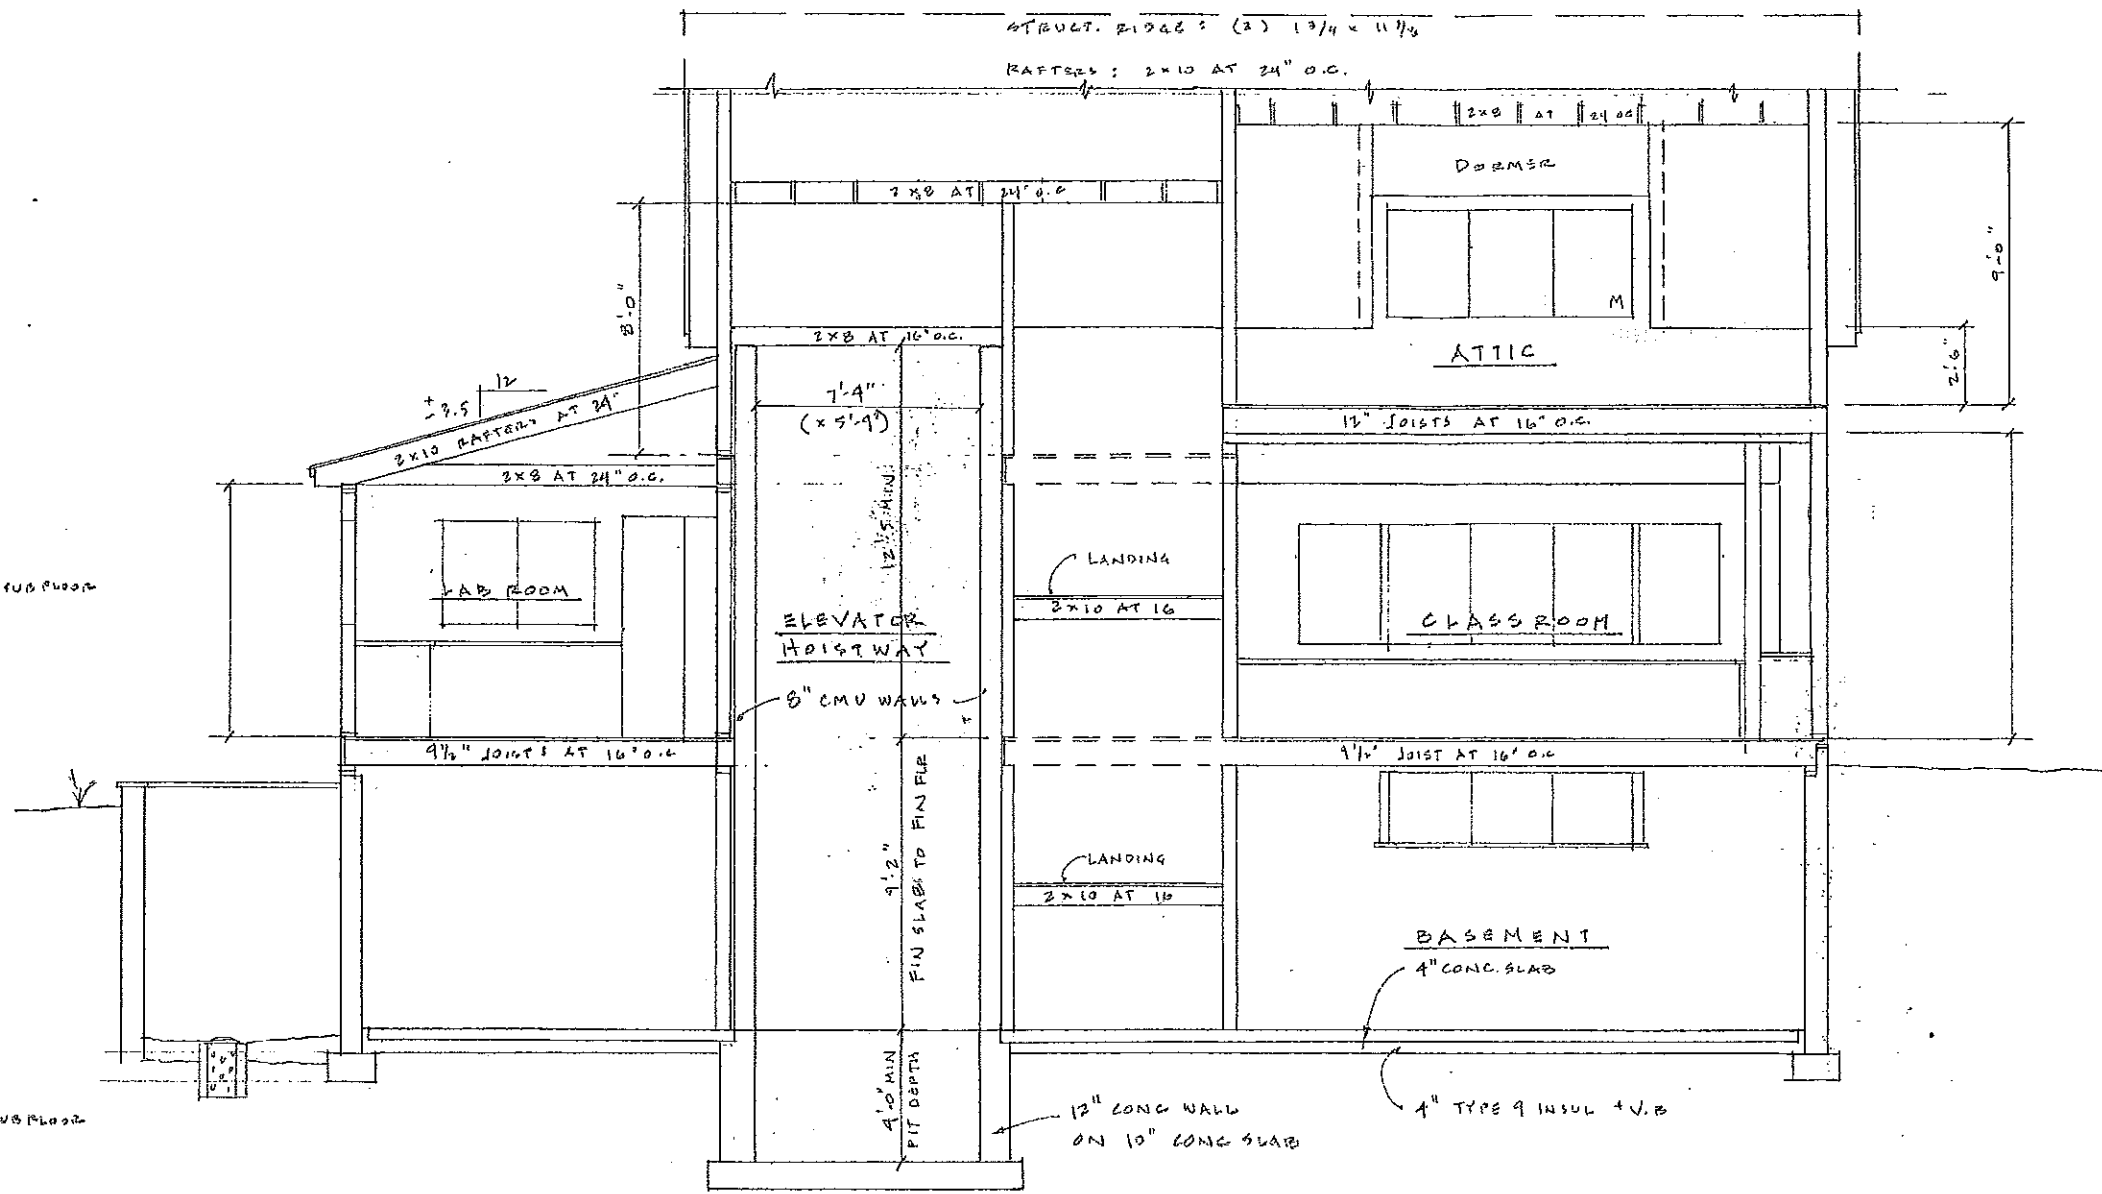

LONG. SECTION  
1/4" = 1'-0"

|   |                  |
|---|------------------|
| POLLY HILL ARBURETUM<br>BIOLOGY LAB AND CLASSROOM |                  |
| BUILDING SECTION / WALL SECTION                   |                  |
| SCALE AS NOTED DRAWN BY PETER ROEGAST             |                  |
| DATE, JUNE  | SHEET<br>8<br>OF |
| REV   |                  |