


MARINE SUPPORT TERMINAL BUILDING

EAST ELEVATION  
 SCALE: 1/8" = 1'-0" E.E. 02.15.2022 09.30.2022

VINEYARD WIND  
 61 BEACH ROAD, TISBURY, MA. 02568  
 PROJECT DESIGN: REID A. DUNN, ARCHITECT  
 DATE: SEPTEMBER 7, 2021 02.15.2022 09.30.2022 (TREES UN-REVISED)

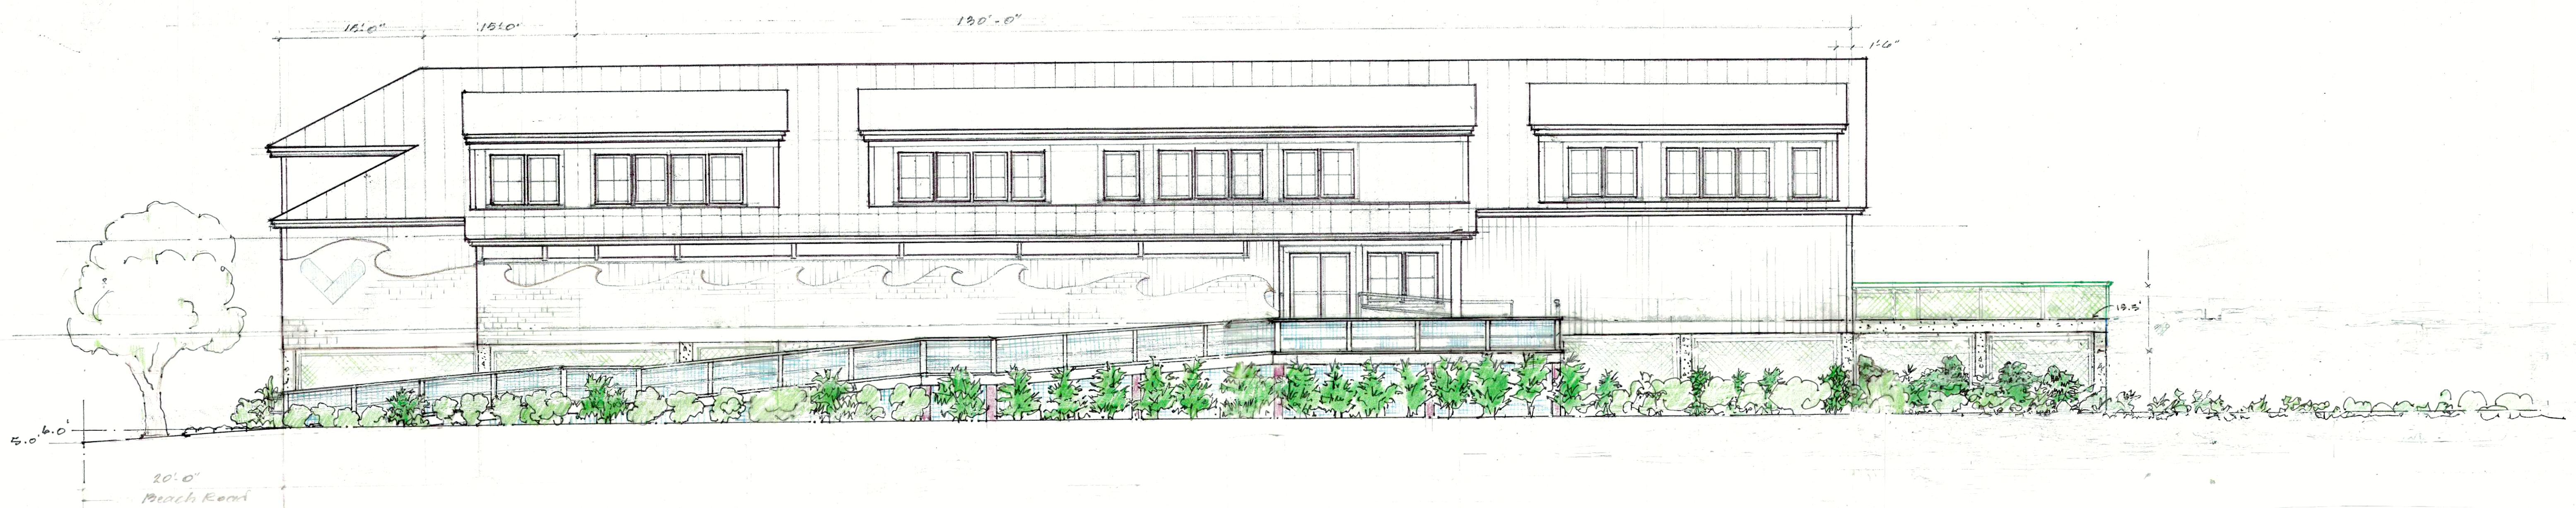


NORTH ELEVATION  
 SCALE: 1/8" = 1'-0" E.E.


MARINE SUPPORT TERMINAL BUILDING  
 VINEYARD WIND  
 61 BEACH ROAD, TISBURY, MA. 02568  
 PROJECT DESIGN: REID A. DUNN, ARCHITECT  
 NORTH & EAST ELEVATIONS SCALE: 1/8" = 1'-0" A-2  
 DRAWN: ELISE ELLIOTT, ASSOCIATE DESIGNER DATE: 09.07.21

REVISED: 02.03.2022  
 " 02.15.2022  
 01.30.2022



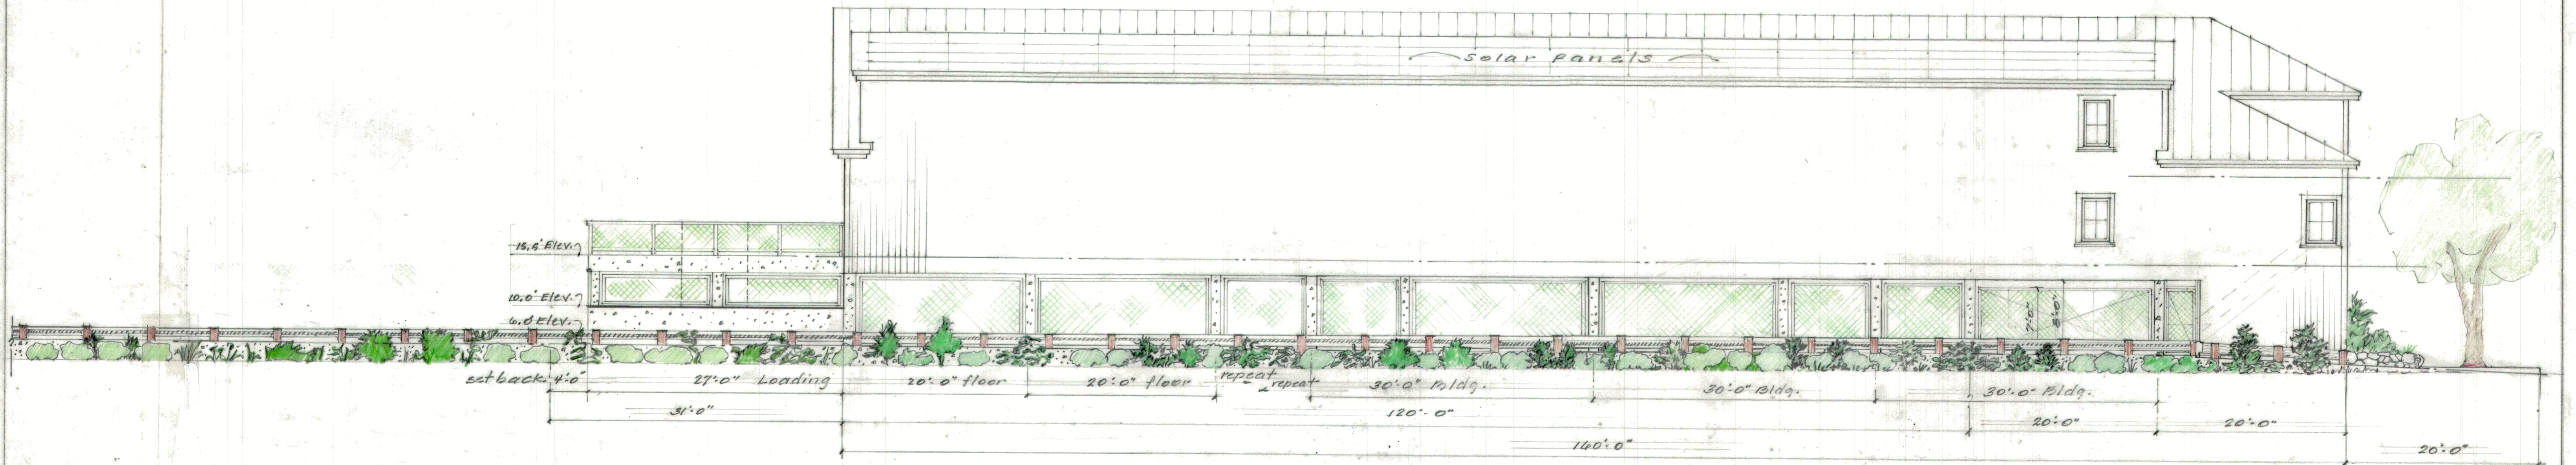

SOUTH ELEVATION  
 SCALE: 1/8" = 1'-0" 01.31.2022 02.15.2022 04.30.2022

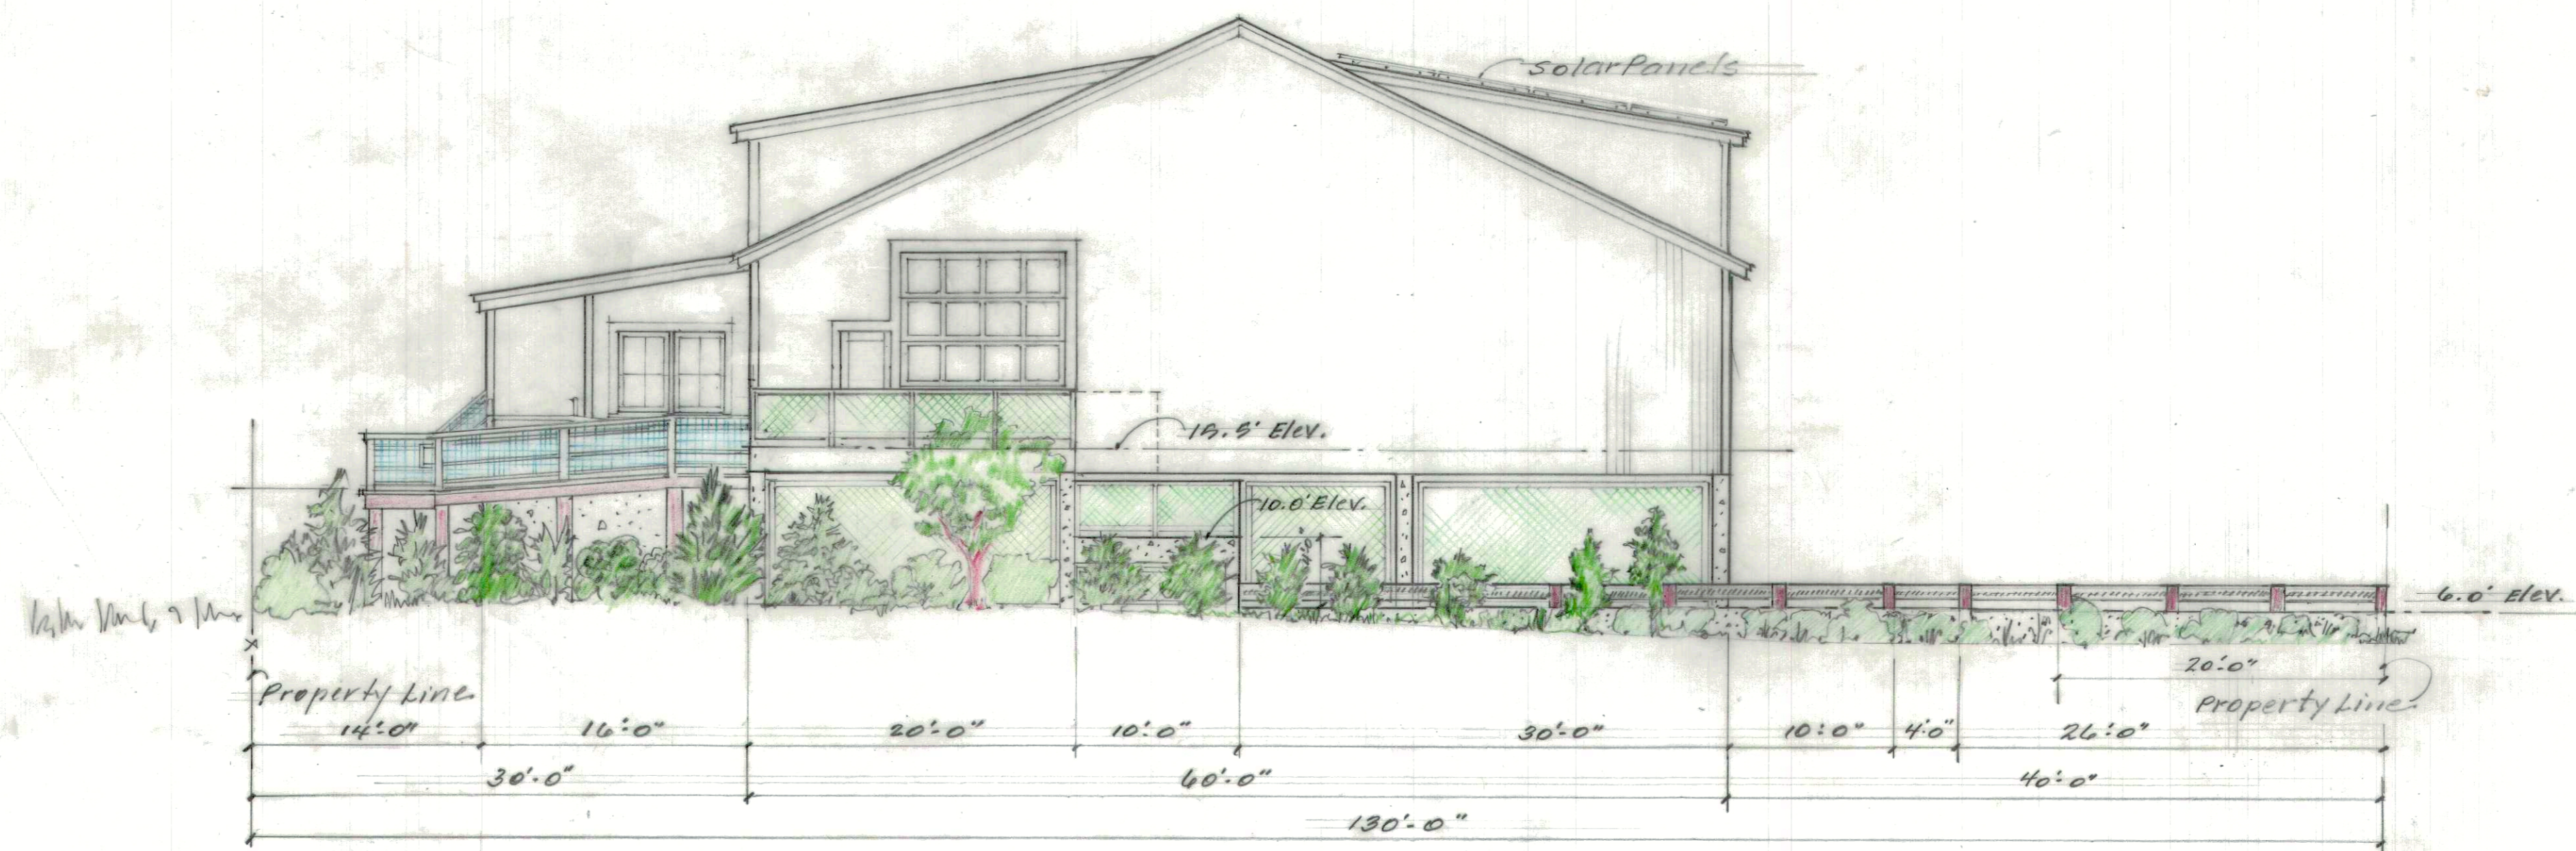

WEST ELEVATION  
 SCALE: 1/8" = 1'-0" 01.30.2022 02.15.2022 04.30.2022

MARINE SUPPORT TERMINAL BUILDING

VINEYARD WIND		A.3
61 BEACH ROAD, TISBURY, MA. 02568		
PROJECT DESIGN: REIDA, DUNN, ARCHITECT		SCALE: 1/8" = 1'-0"
SOUTH & WEST ELEVATIONS		
DRAWN: ELISE ELLISTON, ASSOCIATE DESIGNER		DATE: 01.31.2022

REVISED: 02.09.2022  
 02.15.2022  
 04.30.2022