



Species	Common Name	QTY	Size
<b>Grasses:</b>			
<i>Calamagrostis x acutiflora</i>	Feather Reed Grass	6	#3
'Karl Foerester'			
<i>Deschampsia cespitosa</i>	Tufted hair grass	10	#1
<i>Panicum virgatum</i>	Switchgrass	19	#3
<i>Sorghastrum nutans</i>	Indian Grass	58	#3
<i>Sporobolus heterolepis</i>	Prairie Dropseed	27	#3
<b>Perennials:</b>			
<i>Asclepias incarnata</i>	Red milkweed	15	#2
<i>Aster novae-angliae</i>	New England Aster	31	#2
<i>Amsonia tabernaemontana</i>	Eastern bluestar	69	#2
<i>Baptisia australis</i>	False indigo	54	#3
<i>Echinacea purpurea</i>	Eastern purple coneflower	59	#2
<i>Eupatorium purpurea</i>	Sweet joe pie	49	#3
<i>Liatris spicata</i>	Dense blazing star	25	#2
<i>Pycnanthemum muicum</i>	Mountain mint	45	#2
<i>Osmundastrum cinnamomeum</i>	Cinnamon fern	93	#1
<i>Polygonatum biflorum</i>	Solomons seal	55	#1
<i>Perovskia atriplicifolia</i>	Russian sage	8	#2
<i>Rudbeckia hirta</i>	Common black-eyed Susan	55	#2
<i>Solidago odora</i>	Goldenrod	23	#2
<i>Tiarella cordifolia</i>	Foamflower	88	#1
<b>Deciduous &amp; Evergreen Shrubs:</b>			
<i>Clethra alnifolia</i>	Sweet pepperbush	21	#5
<i>Cornus sericea</i>	Red osier dogwood	12	#10
<i>Ilex glabra</i>	Inkberry holly	47	#7 or 10
<i>Myrica pensylvanica</i>	Bayberry	5	#7
<i>Viburnum dentatum</i>	Arrowwood viburnum	7	#10

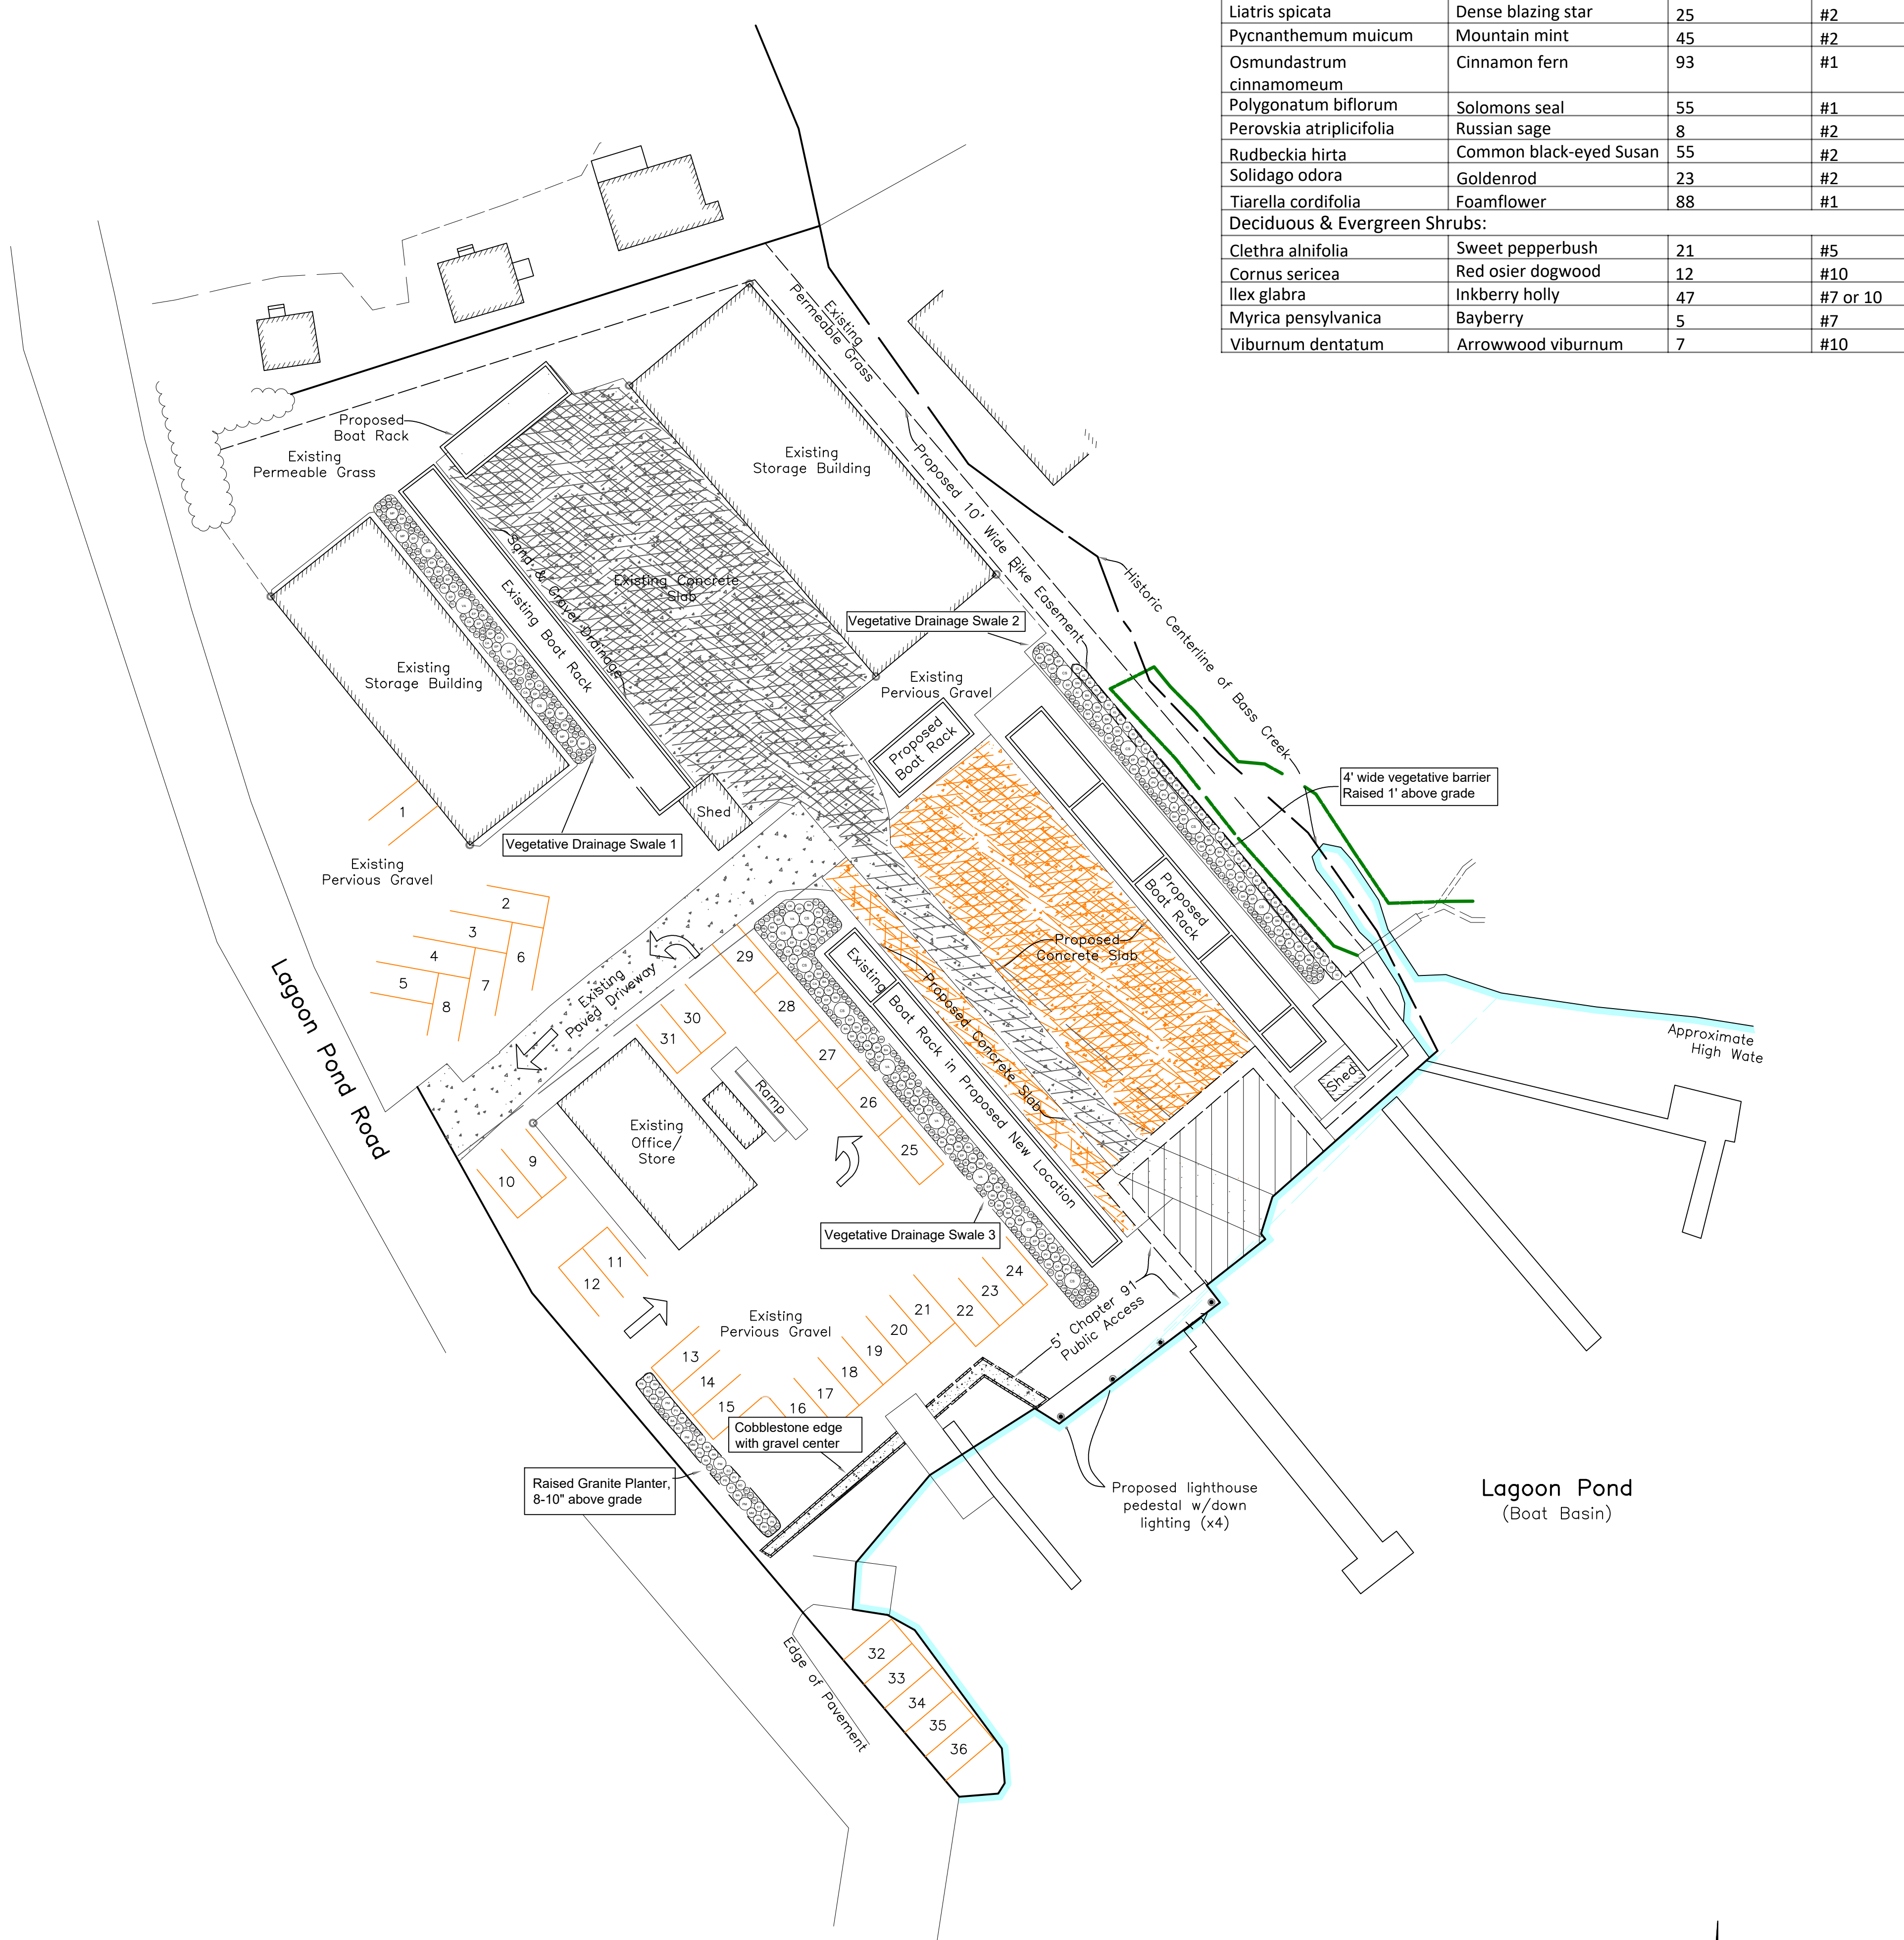

- NOTES:**
- Contractor must visit site prior to submitting bid to become familiar with the existing site conditions.
  - Contractor must verify the location of all utilities onsite, and to protect all utilities during installation of plants.
  - Contractor shall repair any damage to property from planting operations at no cost to owner.
  - No plantings shall be installed until all grading and site preparation has been completed to the proposed areas.
  - The Landscape Designer will inspect all plants once delivered onsite.
  - All proposed plant matter will be placed according to the design and approved by the Landscape Designer before being installed.

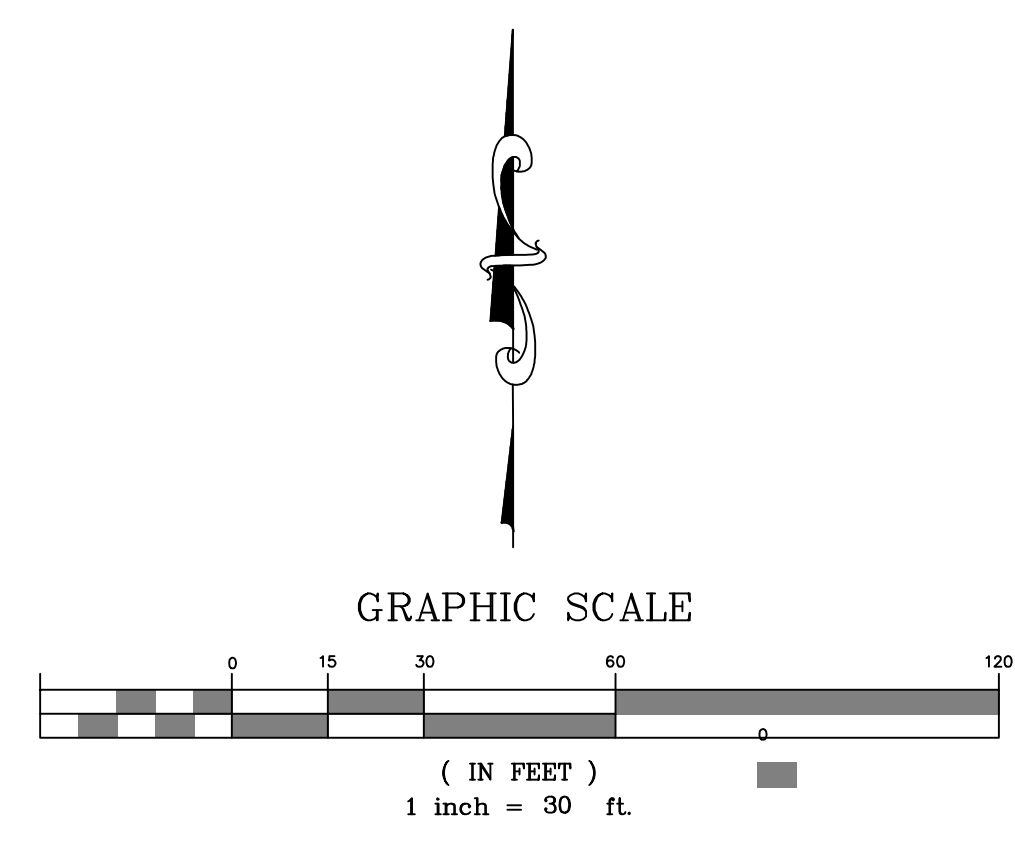

Planting Plan

Scale: 1" = 30'

Date: 10/26/2023

Designed by:  
Sarah Williston

Site Plan Prepared for:  
Safe Harbor Marina  
Vineyard Haven, MA

Williston Horticulture & Design  
PO box 2932  
Oak Bluffs, Massachusetts  
508-560-6004  
Sarah@willistonhd.com

02