

3D's ARE FOR ILLUSTRATION PURPOSES ONLY AND MAY SHOW OPTIONAL OR SITE BUILT ITEMS. THEY ARE AN ARTISTIC INTERPRETATION OF THE GENERAL APPEARANCE AND NOT MEANT TO BE AN EXACT RENDITION. PLEASE REFER TO BUILDER CONTRACTS FOR PRODUCTS INCLUDED.




Vineyard Office: 508 693 7451
 P.O. Box 4547
 Vineyard Haven
 Ma, 02568
 Email: smc@Vineyard.net




SQUASH MEADOW CONSTRUCTION IS AN INDEPENDENT BUILDER FEATURING



WESTCHESTER MODULAR HOMES, INC.
 AN EMPLOYEE OWNED COMPANY

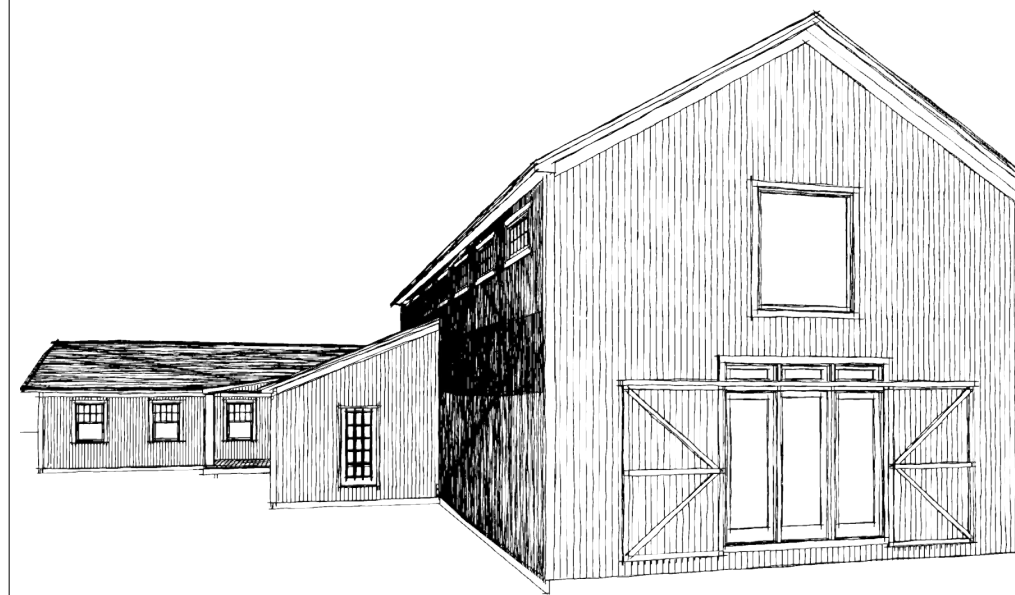

USE GROUP R3		HOME OWNER FEATHERSTONE POTTERY STUDIO		SERIAL No		THIRD PARTY INSPECTION AGENCY	
CONST TYPE WOOD FRAME (VB)		SITE 30 Feather Stone Road, Oak Bluffs, MA 02557		PRODUCTION No		PE/RA	
DESIGNER DWW		ART BARN GALLERY		REVISION		DATE	
DATE 6/20/16				1		7/10/16	
SCALE AS NOTED				1a		7/19/16	
PAGE: 1		WESTCHESTER MODULAR HOMES INC. 30 REAGANS MILL RD. WINGDALE, NY 12594 Tel (845)832-9400 Fax (845)832-6698					

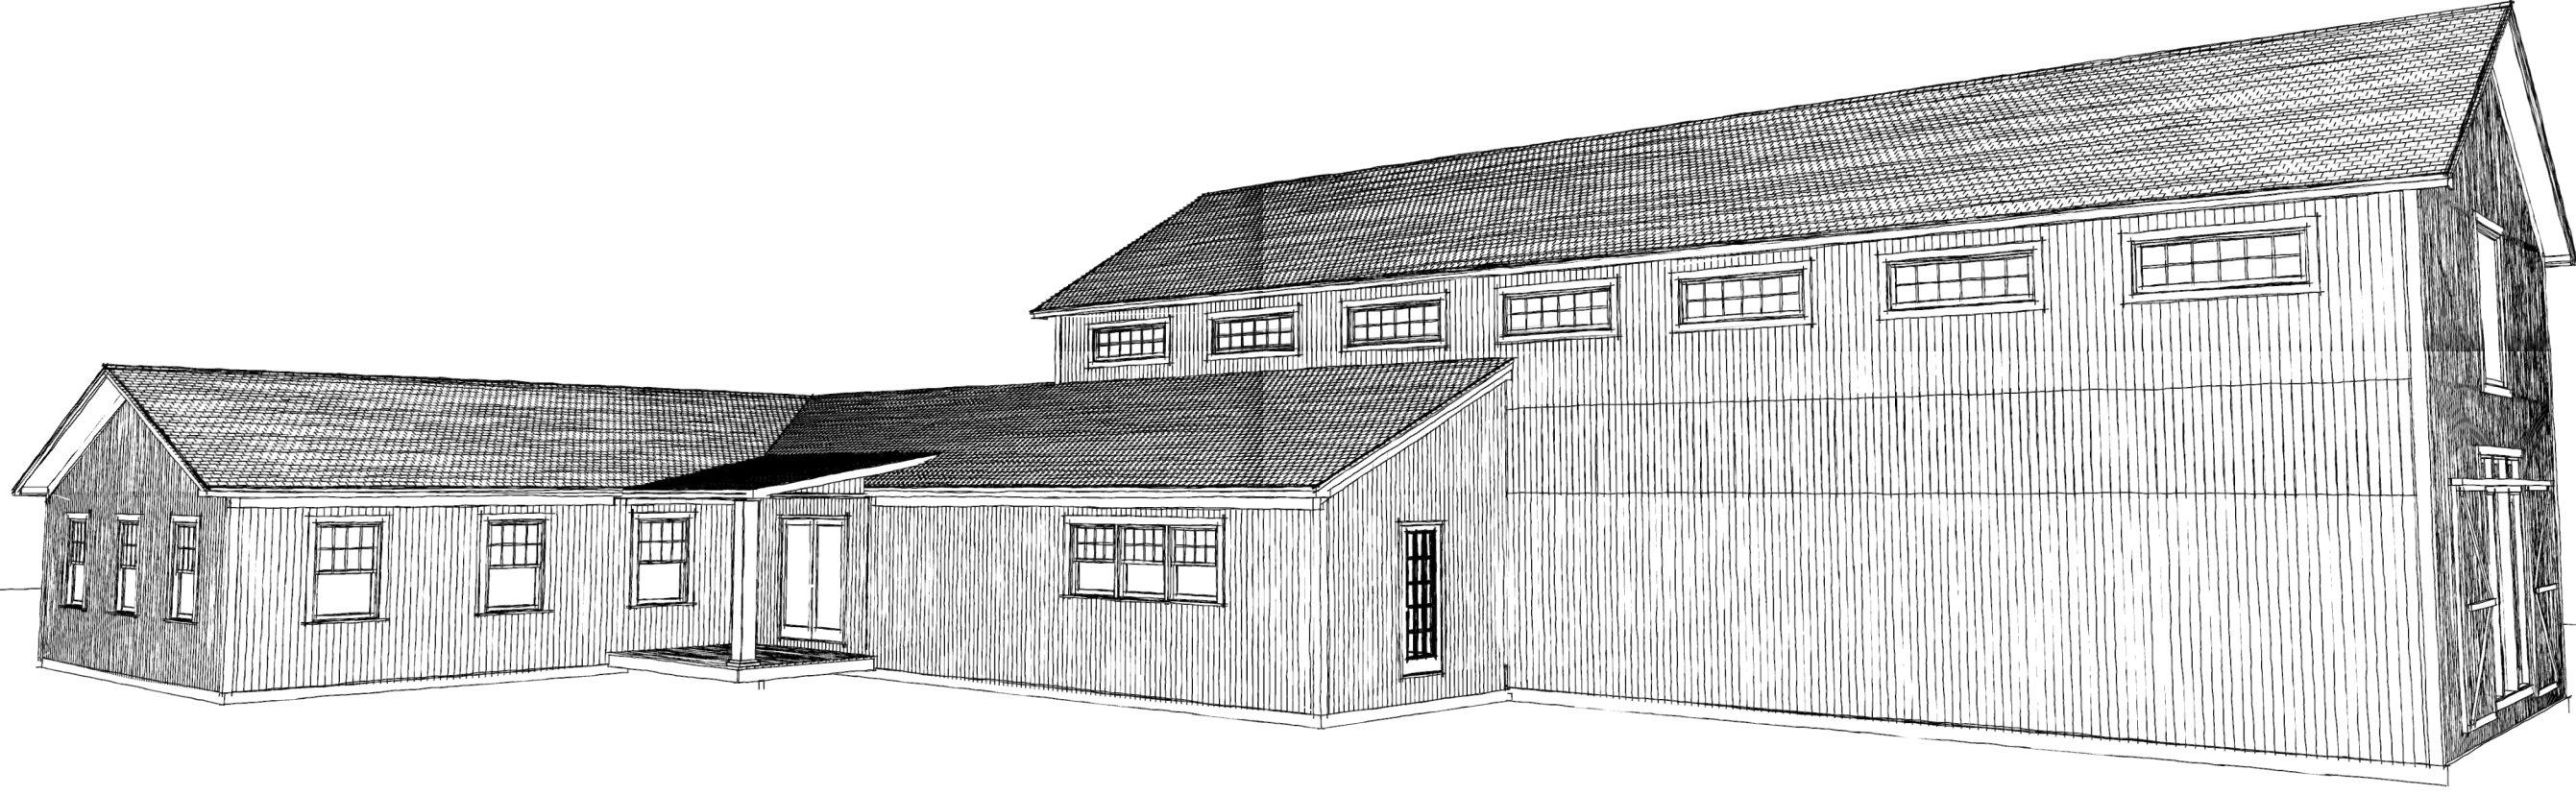

USE GROUP
R3

CONST TYPE
WOOD
FRAME (VB)

DESIGNER
DWW

DATE
6/20/16

SCALE
AS NOTED

PAGE:

2

BUILDER

SQUASH
MEADOW

HOMEOWNER
FEATHERSTONE
POTTERY STUDIO

SITE
30 Feather Stone
Road, Oak Bluffs, MA
02557

SERIAL No

PRODUCTION No

REVISION

DATE


1
7/10/16

1a
7/19/16

PE/RA

THIRD PARTY INSPECTION AGENCY

ART BARN GALLERY



WESTCHESTER MODULAR HOMES INC.
30 REAGANS MILL RD. WINGDALE, NY 12594
Tel (845)832-9400 Fax (845)832-6698


FRONT ELEVATION
SCALE: 1/8" = 1'0"



REAR ELEVATION
SCALE: 1/8" = 1'0"



RIGHT ELEVATION
SCALE: 1/8" = 1'0"

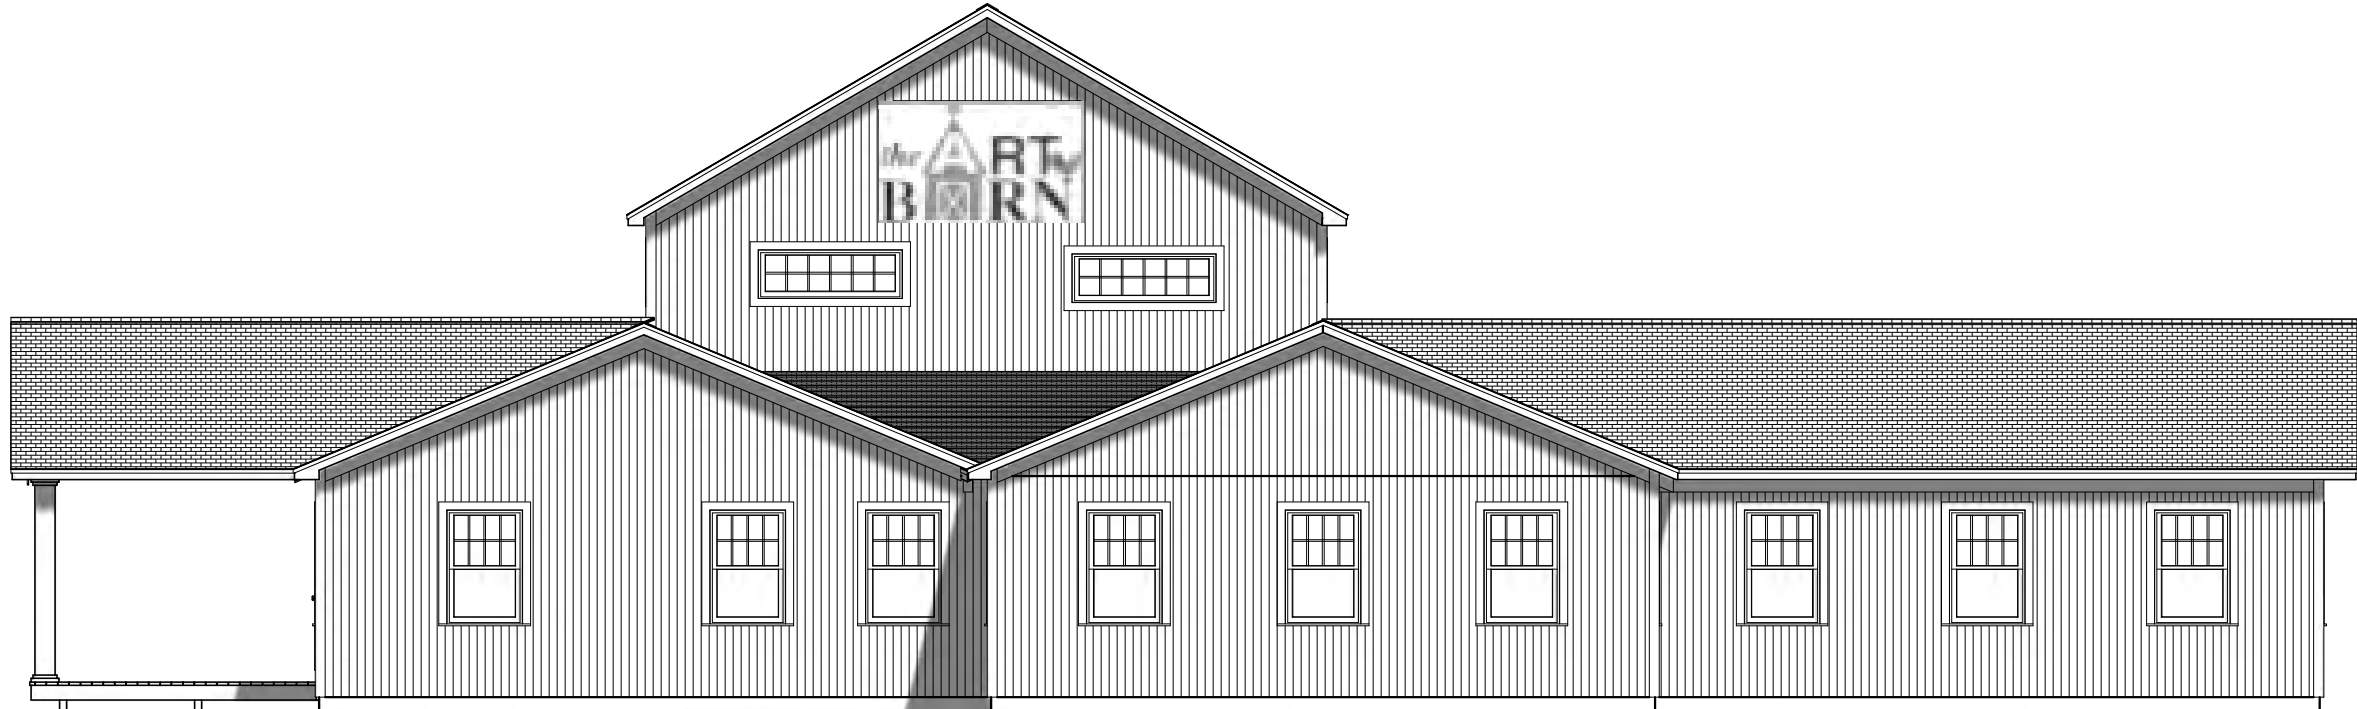

LEFT ELEVATION
SCALE: 1/8" = 1'0"



THIRD PARTY INSPECTION AGENCY

PE/RA

SERIAL No

PRODUCTION No

REVISION

DATE

7/10/16

7/19/16

HOME OWNER FEATHERSTONE POTTERY STUDIO

SITE 30 Feather Stone Road, Oak Bluffs, MA 02557

BUILDER SQUASH MEADOW

ART BARN GALLERY ELEVATIONS

WESTCHESTER MODULAR HOMES INC.
30 REAGANS MILL RD. WINGDALE, NY 12594
Tel (845)832-9400 Fax (845)832-6698

USE GROUP R3


CONST TYPE WOOD FRAME (VB)

DESIGNER DWV

DATE 6/20/16


SCALE AS NOTED

PAGE:

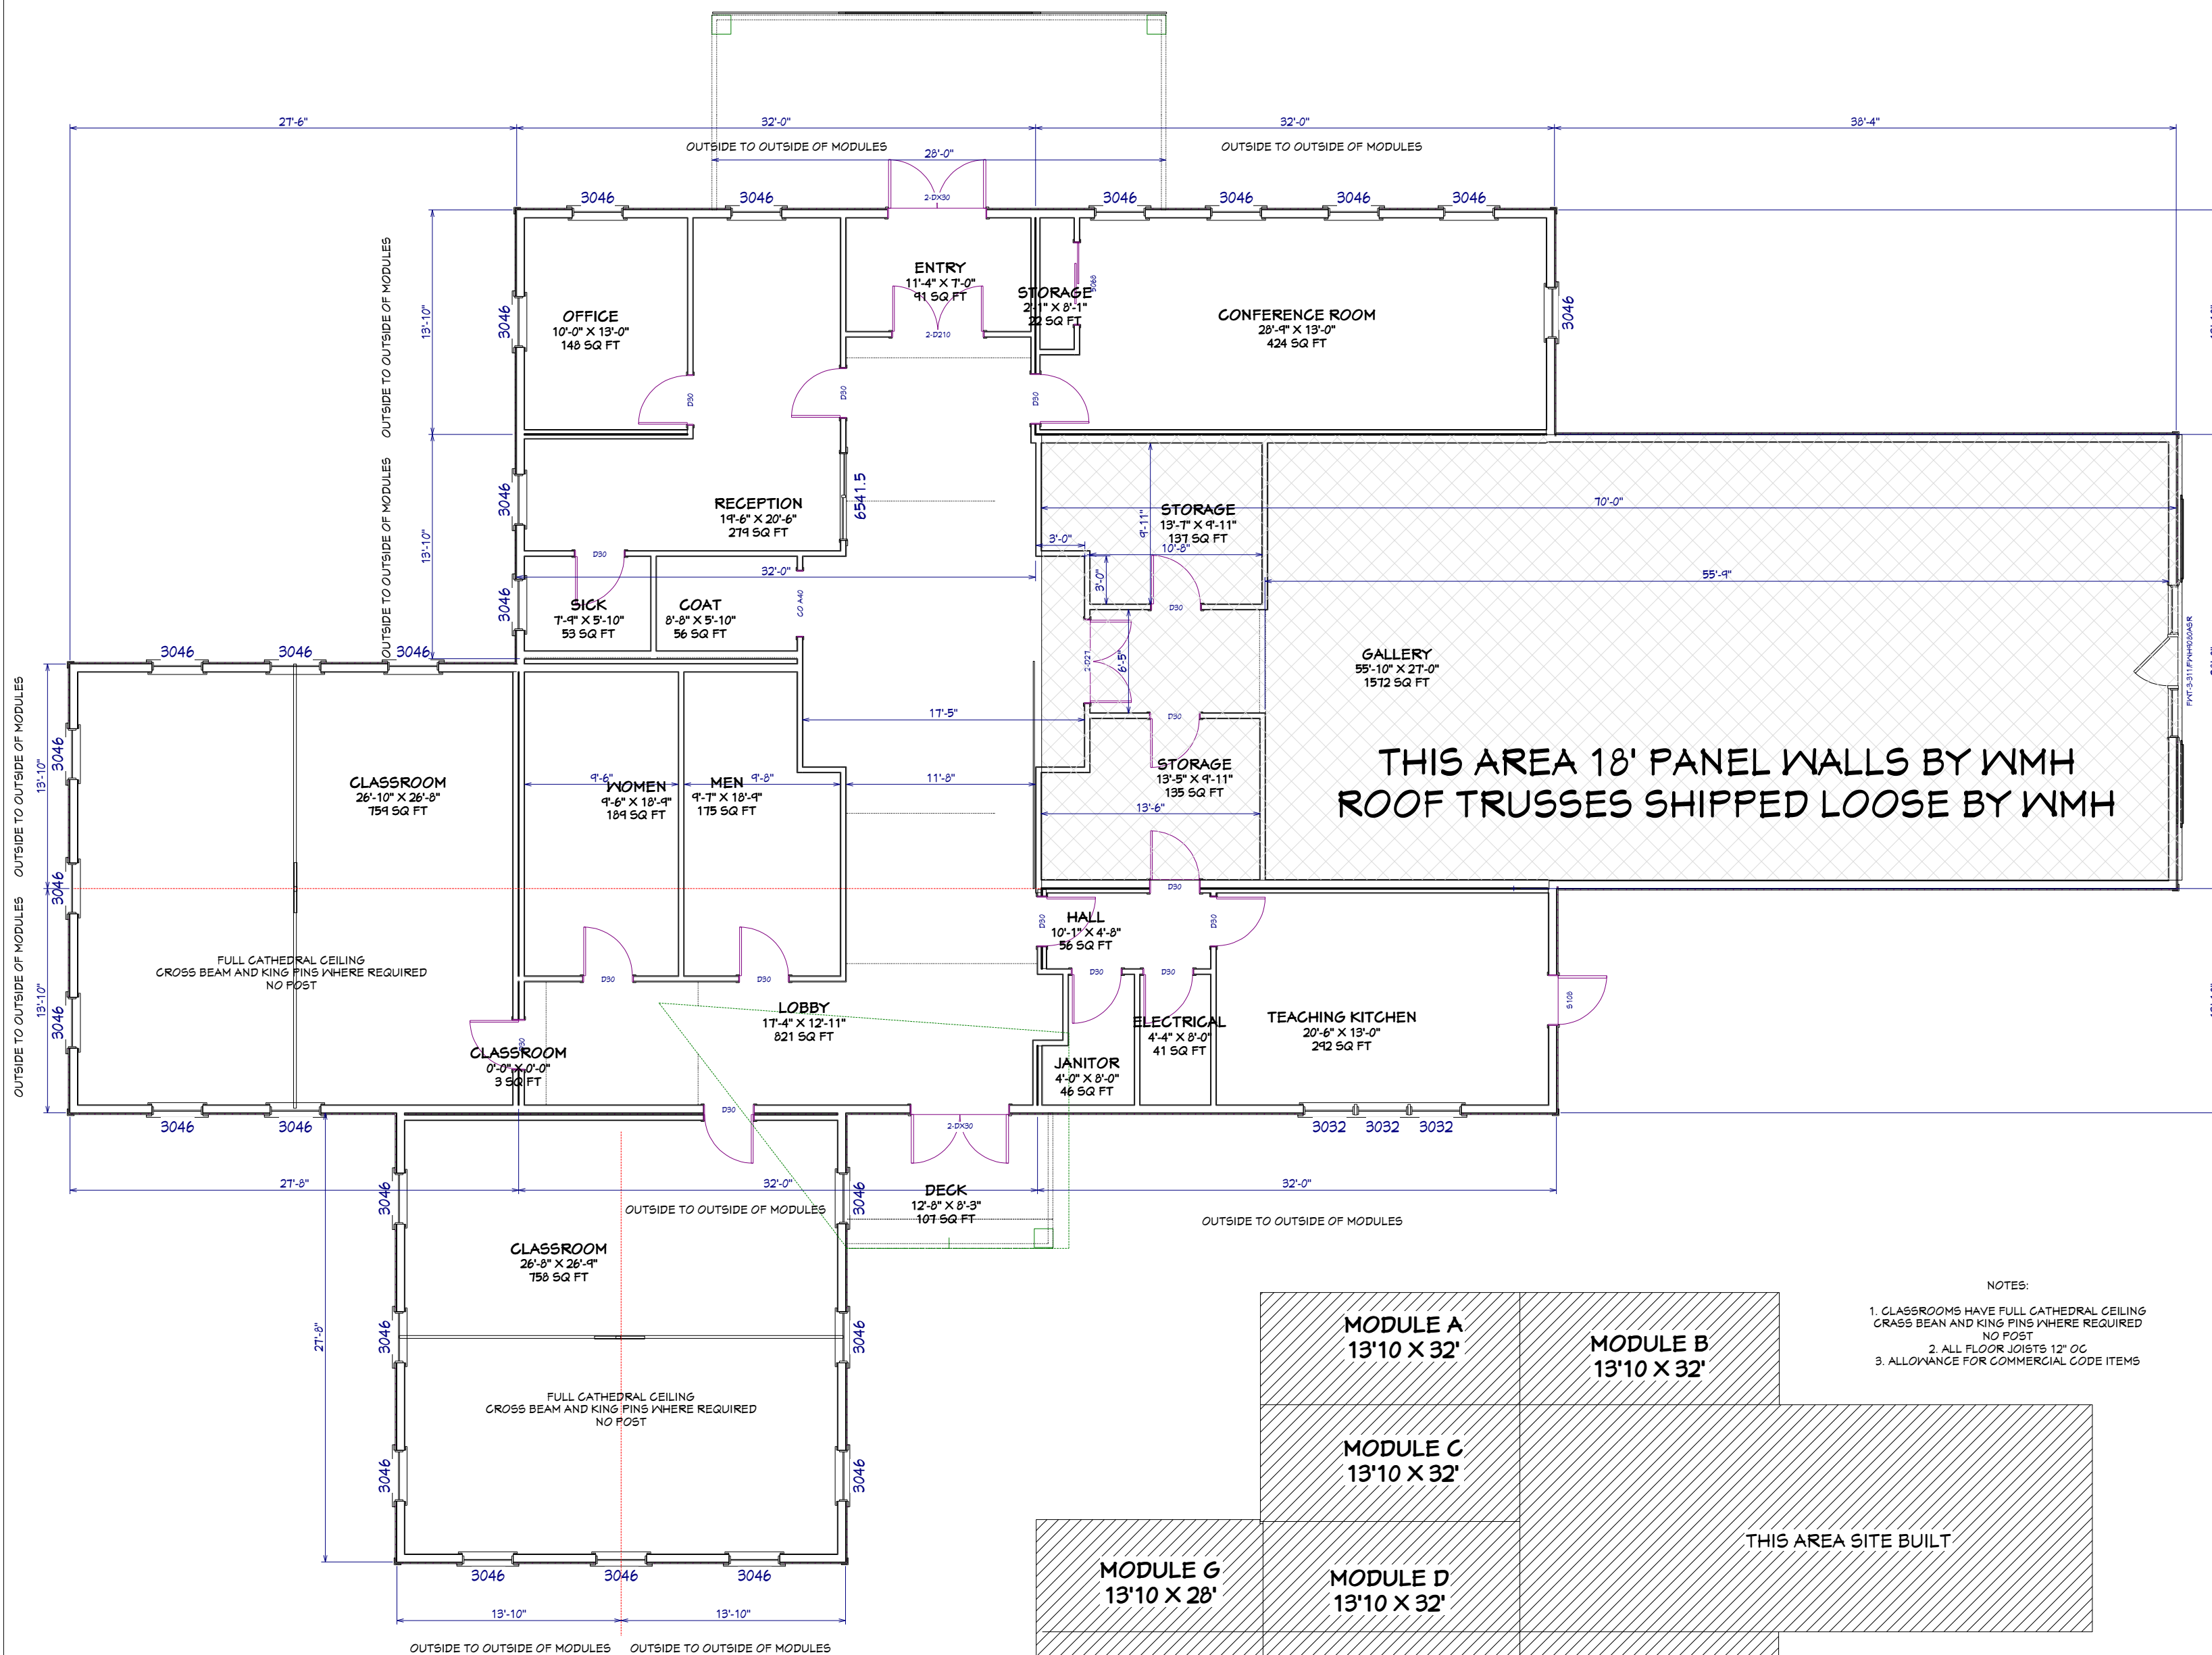

FIRST FLOOR

USE GROUP	R3	HOME OWNER	FEATHERSTONE POTTERY STUDIO	SERIAL NO		THIRD PARTY INSPECTION AGENCY
CONST TYPE	WOOD FRAME (VB)	SITE	30 Feather Stone Road, Oak Bluffs, MA 02557	PRODUCTION NO		PE/RA
DESIGNER	DWW	ART BARN GALLERY WESTCHESTER MODULAR HOMES INC. 30 REAGANS MILL RD. WINGDALE, NY 12594 Tel (845)832-9400 Fax (845)832-6698		REVISION	1	
DATE	6/20/16			DATE	7/10/16	
SCALE	AS NOTED			REVISION	1a	DATE
PAGE:	5					

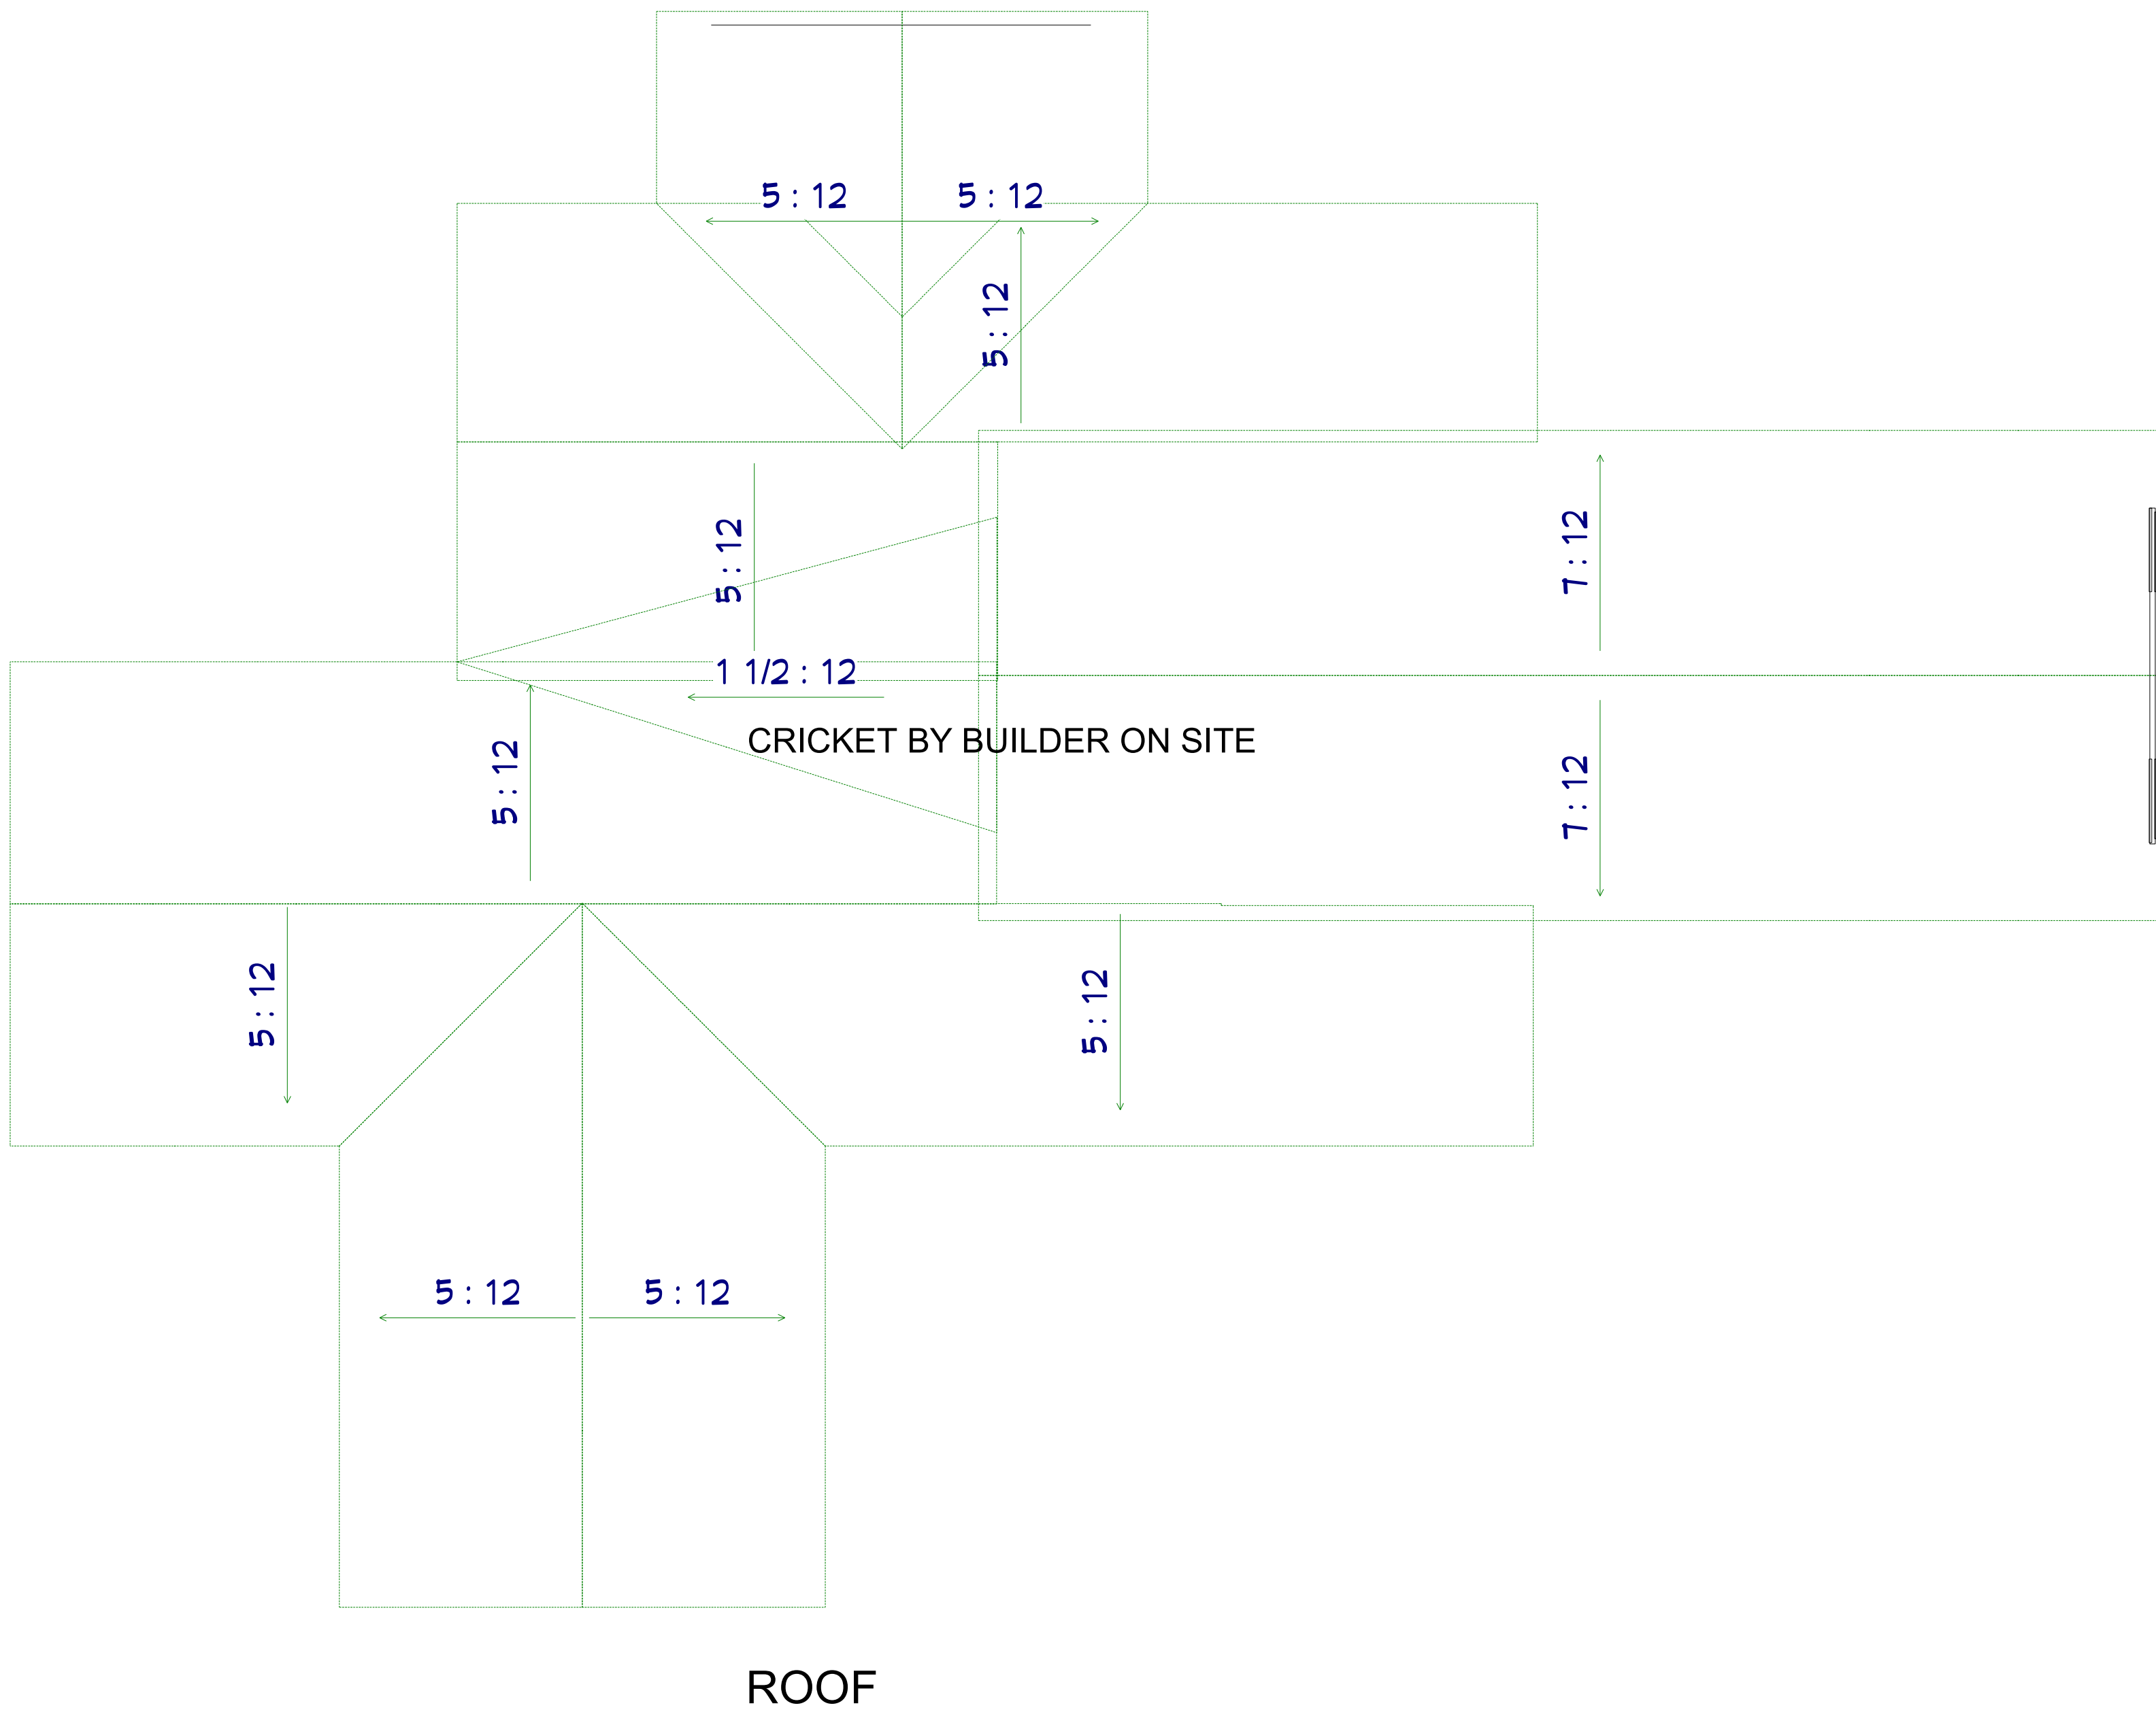

ROOF

ENERGY STAR COMPLIANCE:-
 CAULK UNDER ALL EXTERIOR WALLS
 SEAL ALL WIRES PIPES AND VENT PENETRATIONS IN FLOORS, CEILINGS AND EXTERIOR WALLS
 FOAM GASKETS TO BE INSTALLED TO ALL EXTERIOR WALL OUTLETS
 WALL INSULATION TO BE INSTALLED SPLIT AROUND WIRING AND ELECTRICAL BOXES-NO GAPS
 INSTALL MATING WALL GASKET

LOW EXPANSION SPRAY FOAM INSULATION INSTALLED AROUND DOORS AND NDOWS

SCALE: 1/8" = 1'0"

USE GROUP R3	CONST TYPE WOOD FRAME (VB)	DESIGNER DWW	DATE 6/20/16	SCALE AS NOTED	PAGE 6	BUILDER SQUASH MEADOW	HOME OWNER FEATHERSTONE POTTERY STUDIO	SERIAL No	THIRD PARTY INSPECTION AGENCY
							SITE 30 Feather Stone Road, Oak Bluffs, MA 02557		
ART BARN GALLERY WESTCHESTER MODULAR HOMES INC. 30 REAGANS MILL RD. WINGDALE, NY 12594 Tel (845)832-9400 Fax (845)832-6698							REVISION	DATE	
							1	7/10/16	
							1a	7/19/16	