




Teles Landscaping
 p. 508.818.8989
 P.O. Box 3761 Edgartown, MA
 02539

Sourati Engineering
 508.693.9933

Stone Bank
 75 Main Street, Vineyard Haven, MA 02568

Date: 09.02.2022
 Scale: 1" = 10'-0"

Site Plan - 1.0

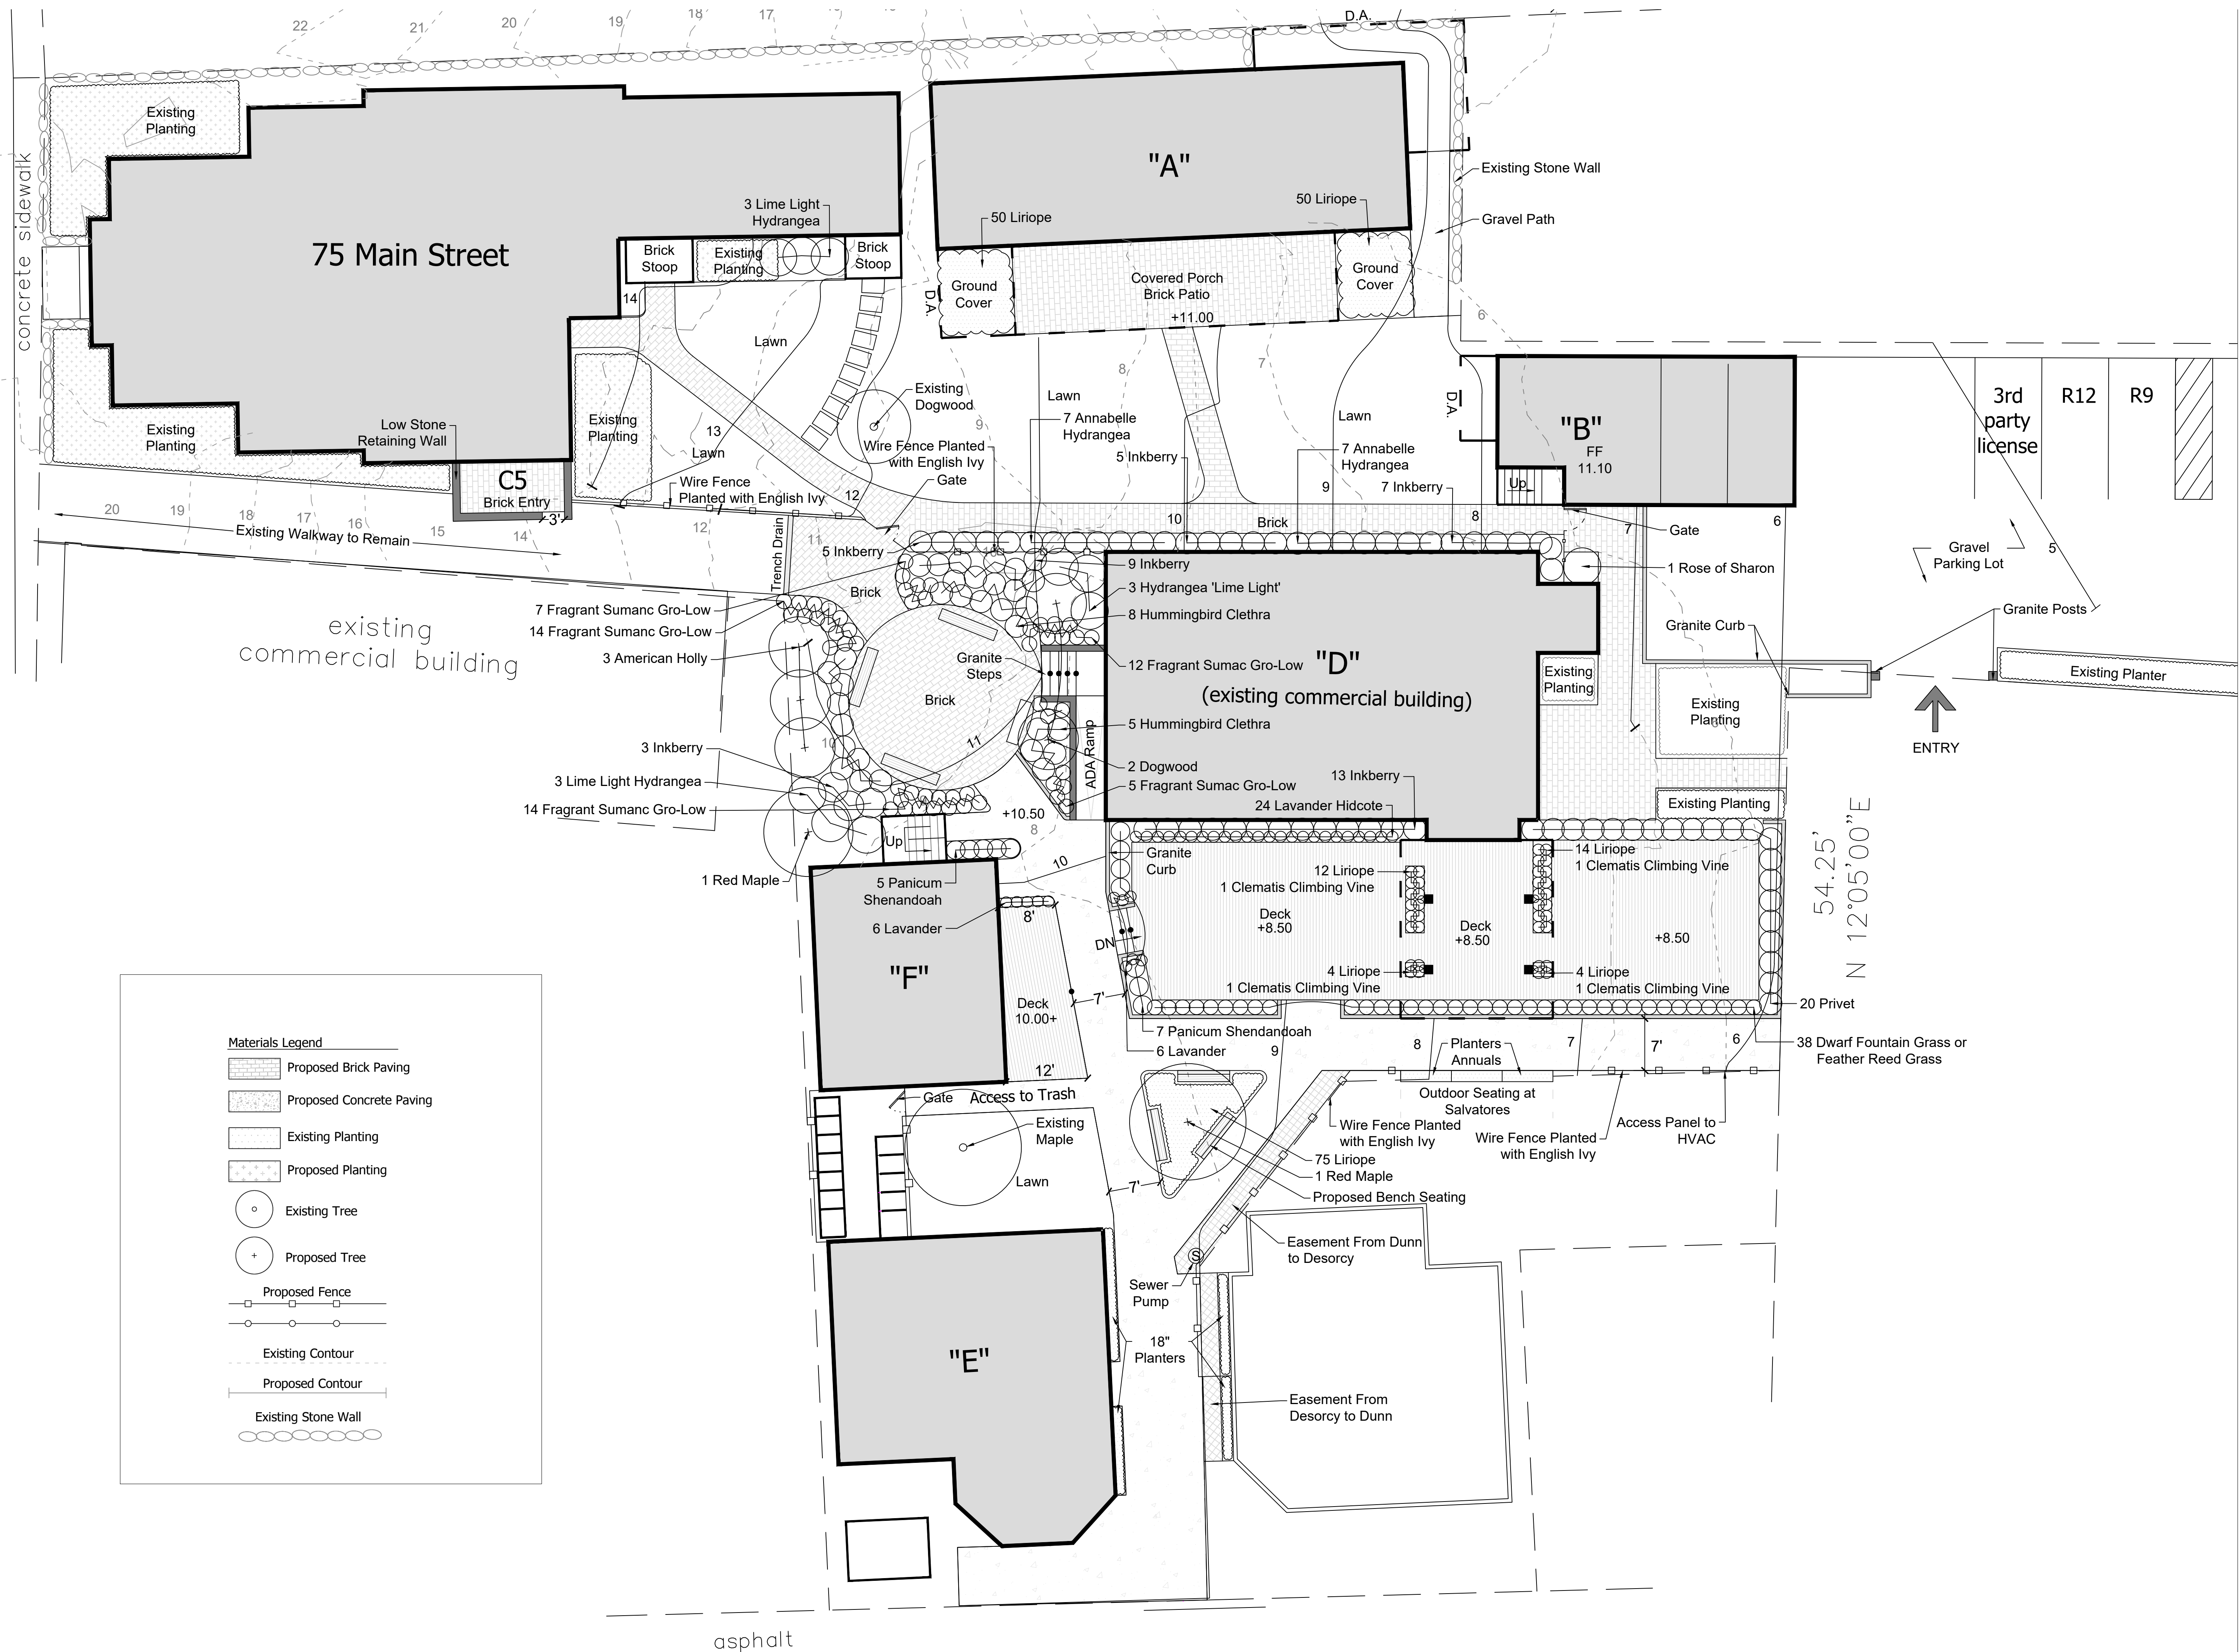

- Materials Legend**
- Proposed Brick Paving
 - Proposed Concrete Paving
 - Existing Planting
 - Proposed Planting
 - Existing Tree
 - Proposed Tree
 - Proposed Fence
 - Existing Contour
 - Proposed Contour
 - Existing Stone Wall