

BLDG "A"

SECOND FLOOR PLAN


UNITS R.4 & R.5

SCALE: 1/8" = 1'-0"

12.17.2020

01.05.2021

REVISED 03.07.2021 REV: 9.29.21

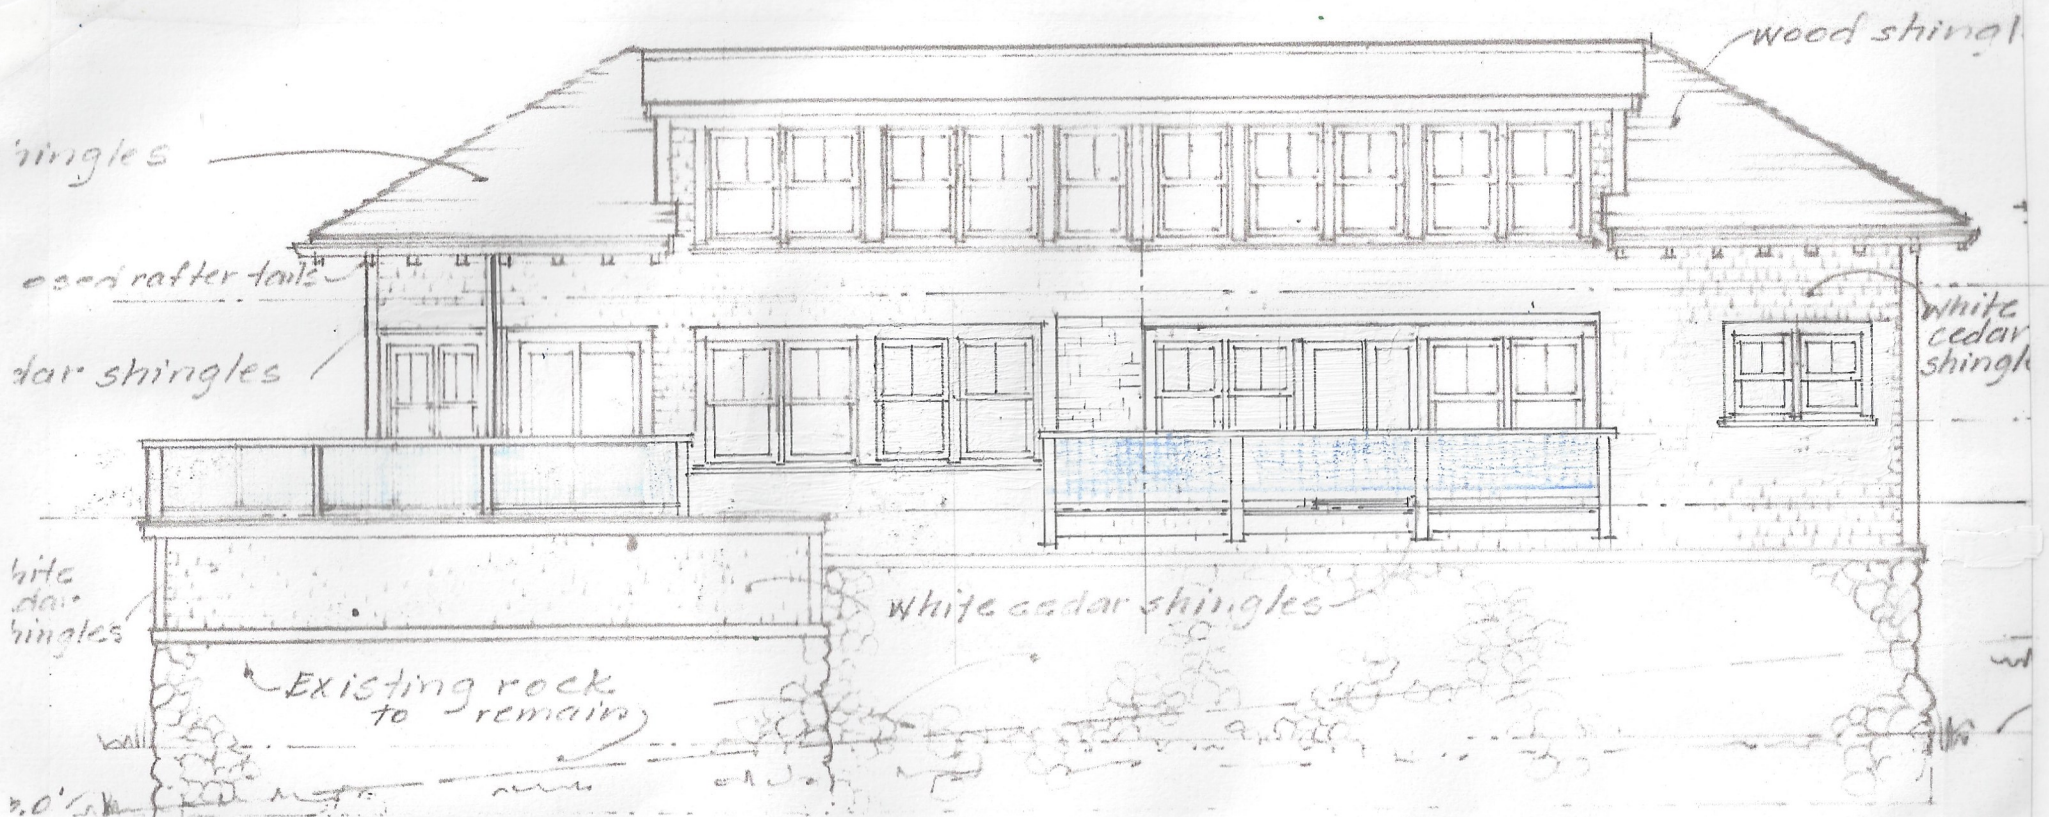

wood shingle

shingles

wood rafter tails

white cedar shingles

white cedar shingle

white cedar shingles

white cedar shingles

Existing rock to remain

2.0'

BUILDING "A"
NORTH ELEVATION UNITS 0.1, 0.2, R.4 + R.5

SCALE: 1/8" = 1'-0"

08.15.2021 REVISED: 9.29.21