

TISBURY STOP & SHOP

14 WATER STREET, VINEYARD HAVEN

sullivan o'connor architects


 
p.o. box 989 oak bluffs, ma 02557
 ph.508.693.0500/fac.508.693.1121
 www.sullivanconnorarchitects.com

SHEET INDEX	
ID	NAME
A-01	LOWER LEVEL FLOOR PLAN
A-02	UPPER LEVEL FLOOR PLAN
A-03	N&E EXTERIOR ELEVATIONS
A-04	S&W EXTERIOR ELEVATIONS
A-05	MEZZANINE LEVEL FLOOR PLAN



IN-HOUSE ARCHITECTS
 (Formerly PGA)
 Scott / Griffin Architects, Ltd.
 880 Main Street, 5th Floor
 Waltham, MA 02451
 Ph. 781-693-7400

The Stop & Shop Supermarket Co.
 Supermarket Store Planning
 P.O. Box 1942, Boston, MA 02105

SURVEYING ENGINEERING
 SCHOFIELD BARBINI & HOEHN INC
 97 STATE ROAD
 VINEYARD HAVEN, MA 02568
 (508) 693-2781

DATE OF ISSUE:07-01-13




LOWER LEVEL

SCALE: 1/8" = 1'-0"

TISBURY STOP & SHOP
14 WATER STREET, VINEYARD HAVEN
LOWER LEVEL FLOOR PLAN

PROJECT NAME:	TISBURY STOP & SHOP
ADDRESS:	14 WATER STREET, VINEYARD HAVEN
SHEET TITLE:	LOWER LEVEL FLOOR PLAN
DRAWN BY:	MO'C
DATE:	07-01-13
MAP/PARCEL:	#Custom 1
JOB #:	13S01
DRAWING #:	A-01

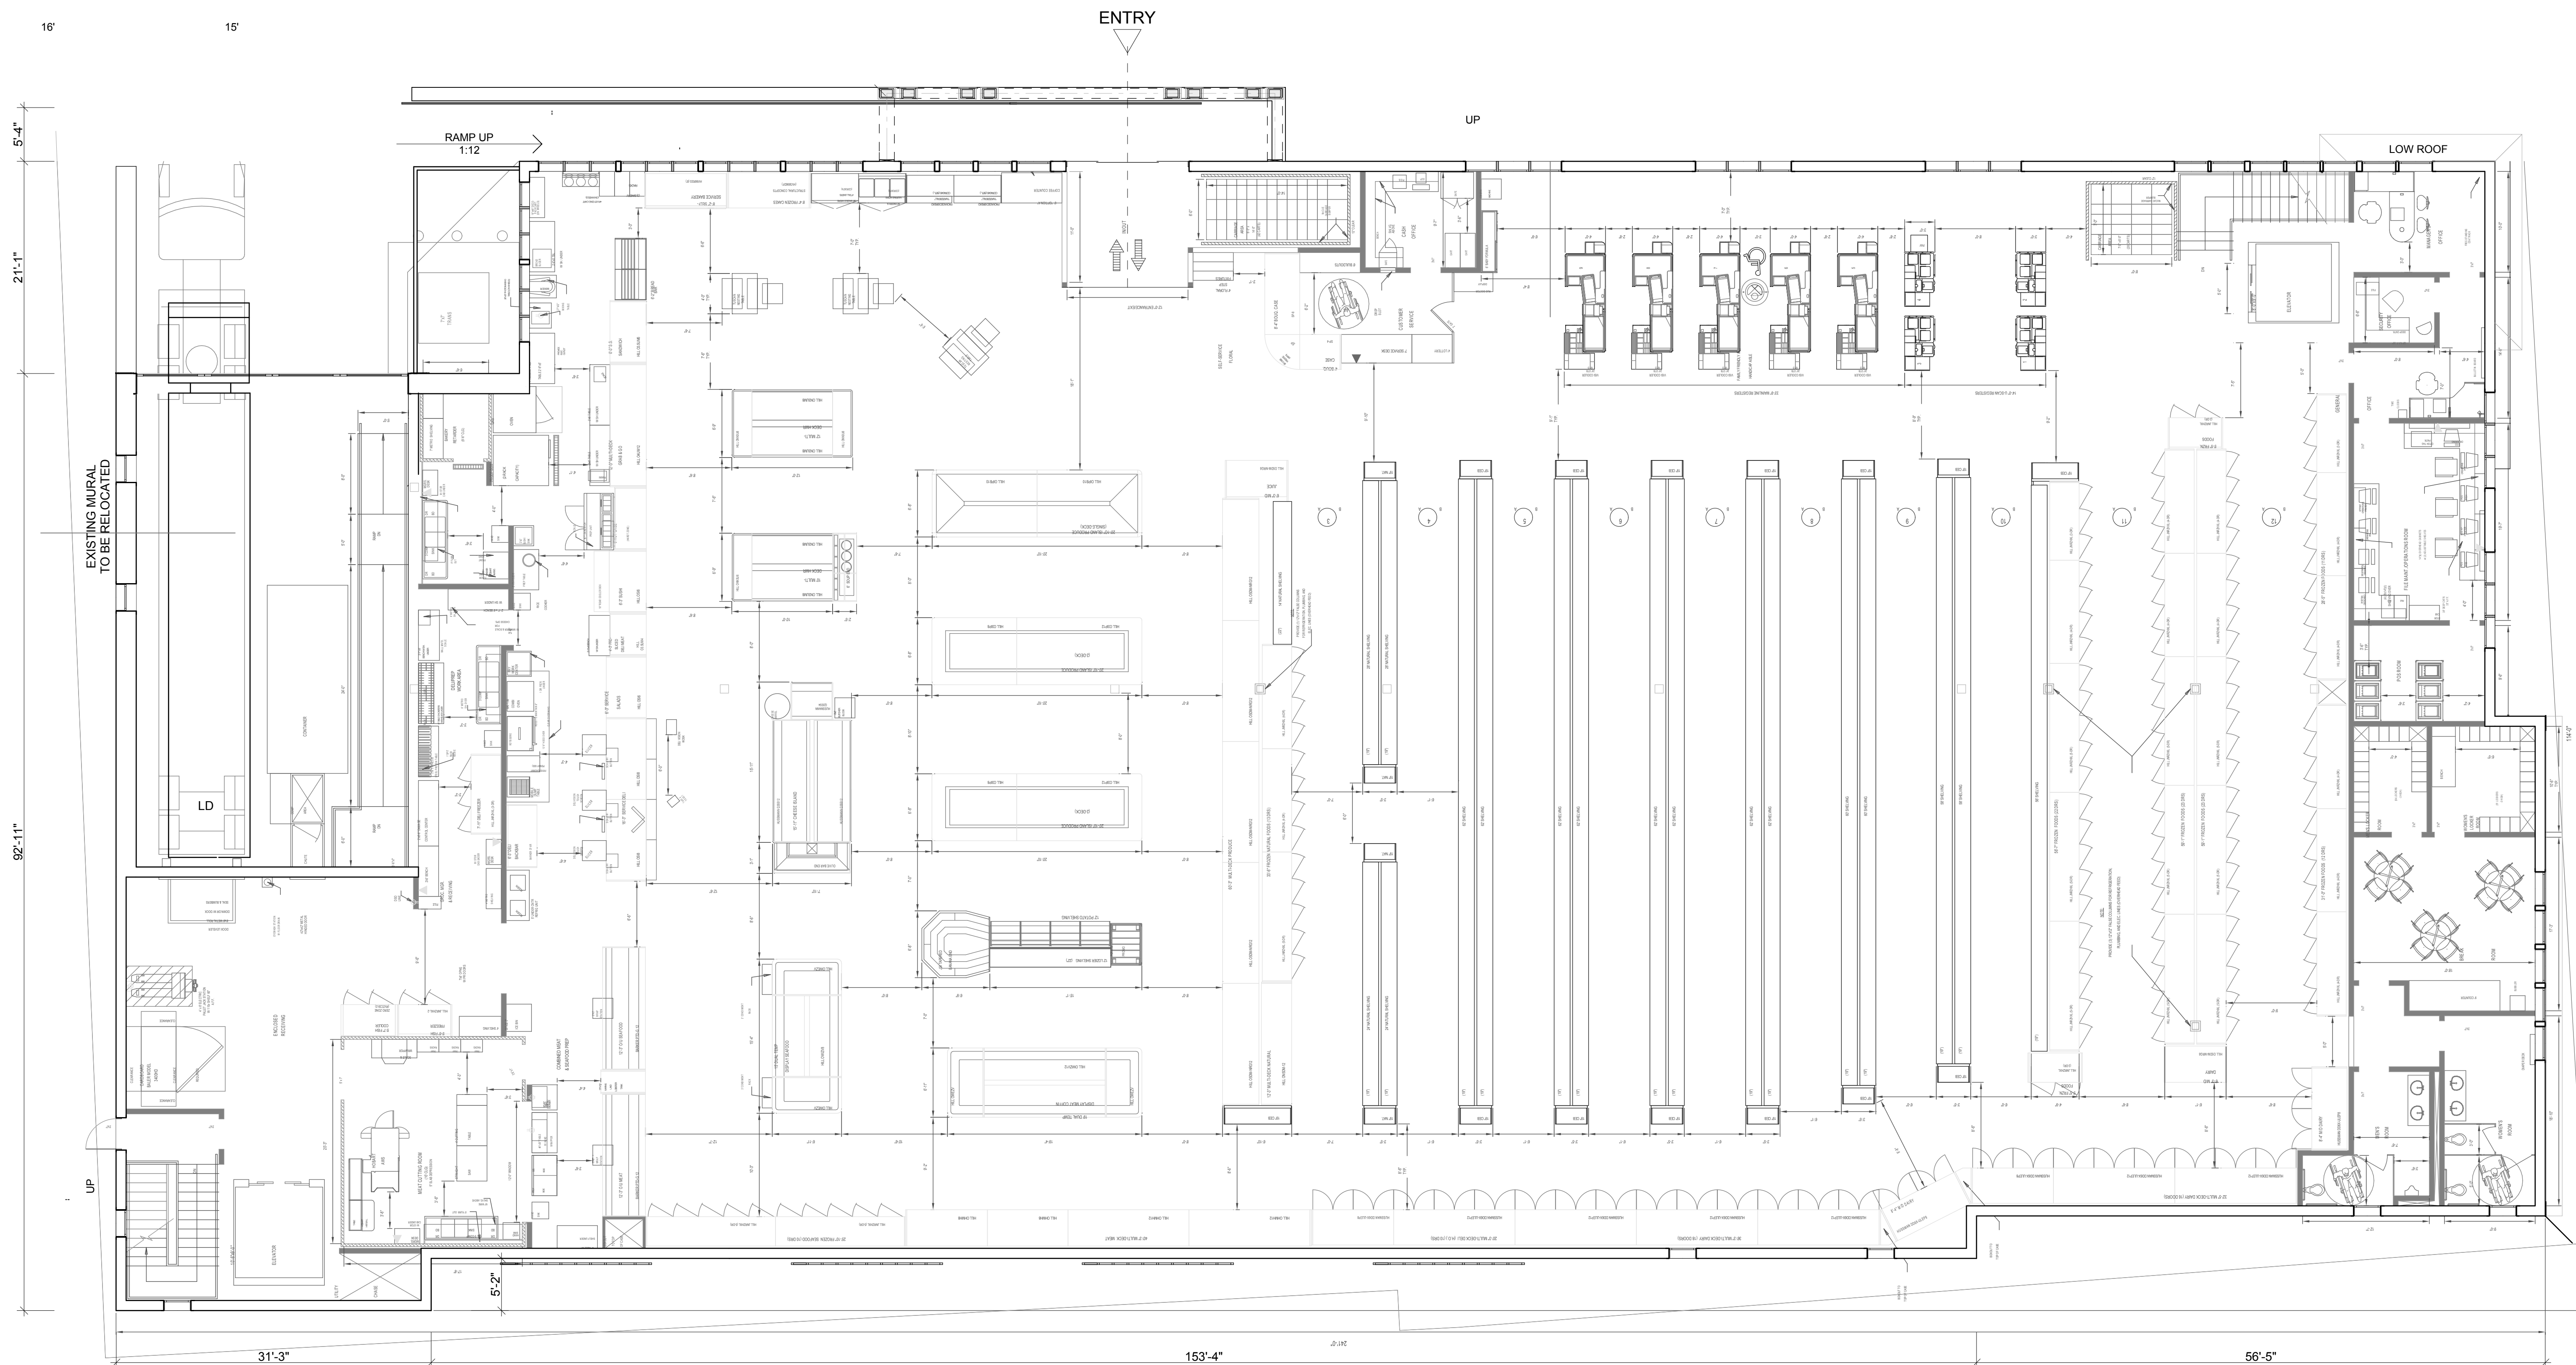

UPPER LEVEL

SCALE: 1/8" = 1'-0"

TISBURY STOP & SHOP

 14 WATER STREET, VINEYARD HAVEN

UPPER LEVEL FLOOR PLAN

PROJECT NAME:	TISBURY STOP & SHOP
ADDRESS:	14 WATER STREET, VINEYARD HAVEN
SHEET TITLE:	UPPER LEVEL FLOOR PLAN
DRAWN BY:	MO'C
DATE:	07-01-13
MAP/PARCEL:	#Custom 1
JOB #:	13S01
DRAWING #:	A-02




EAST ELEVATION

SCALE: 1/8" = 1'-0"




NORTH ELEVATION

SCALE: 1/8" = 1'-0"

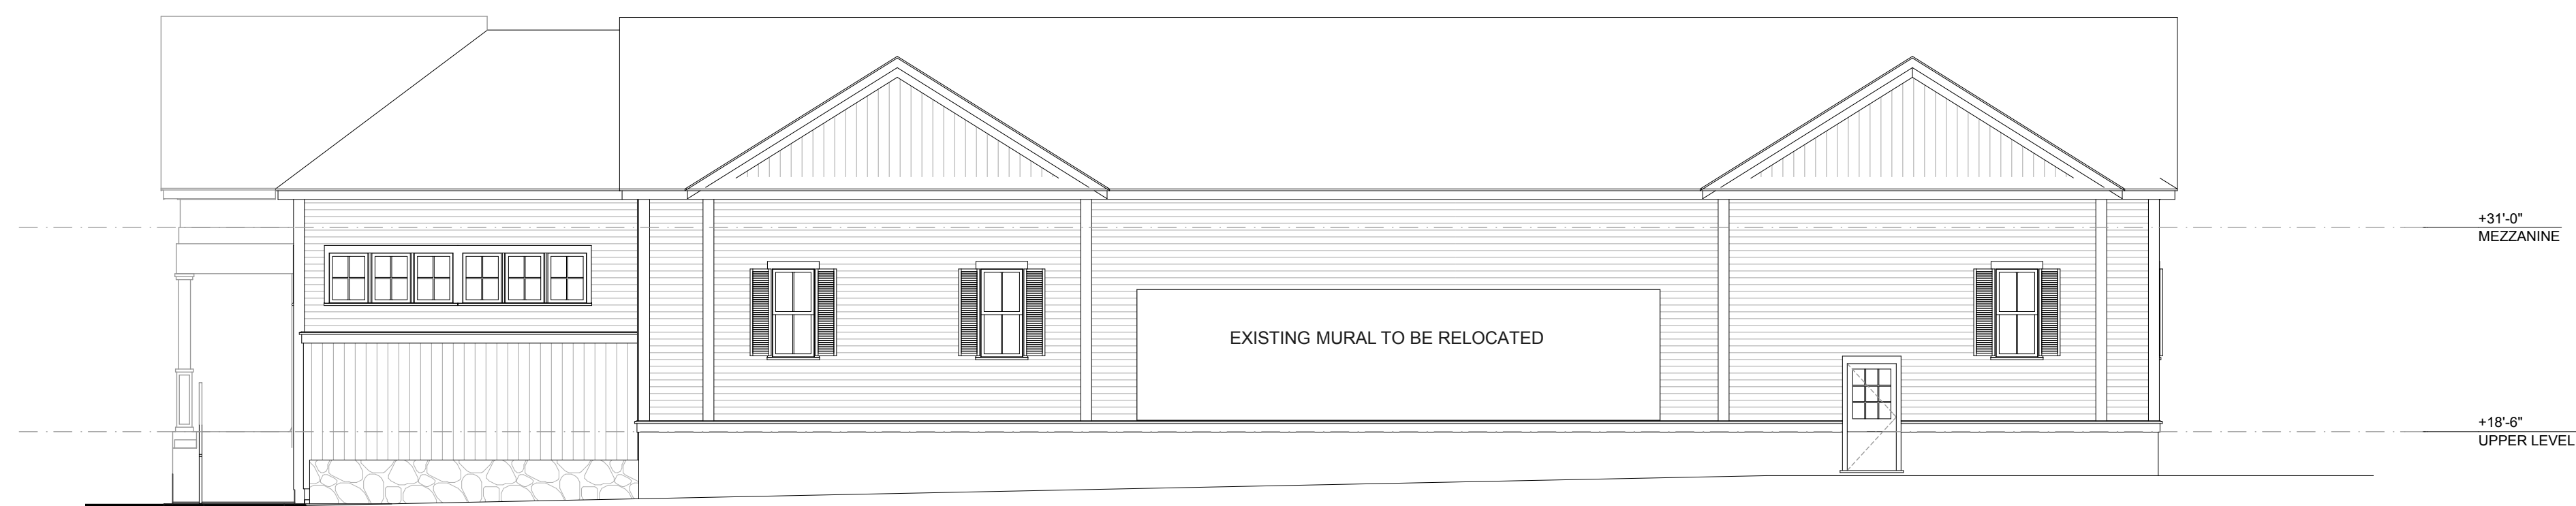

WEST ELEVATION

SCALE: 1/8" = 1'-0"

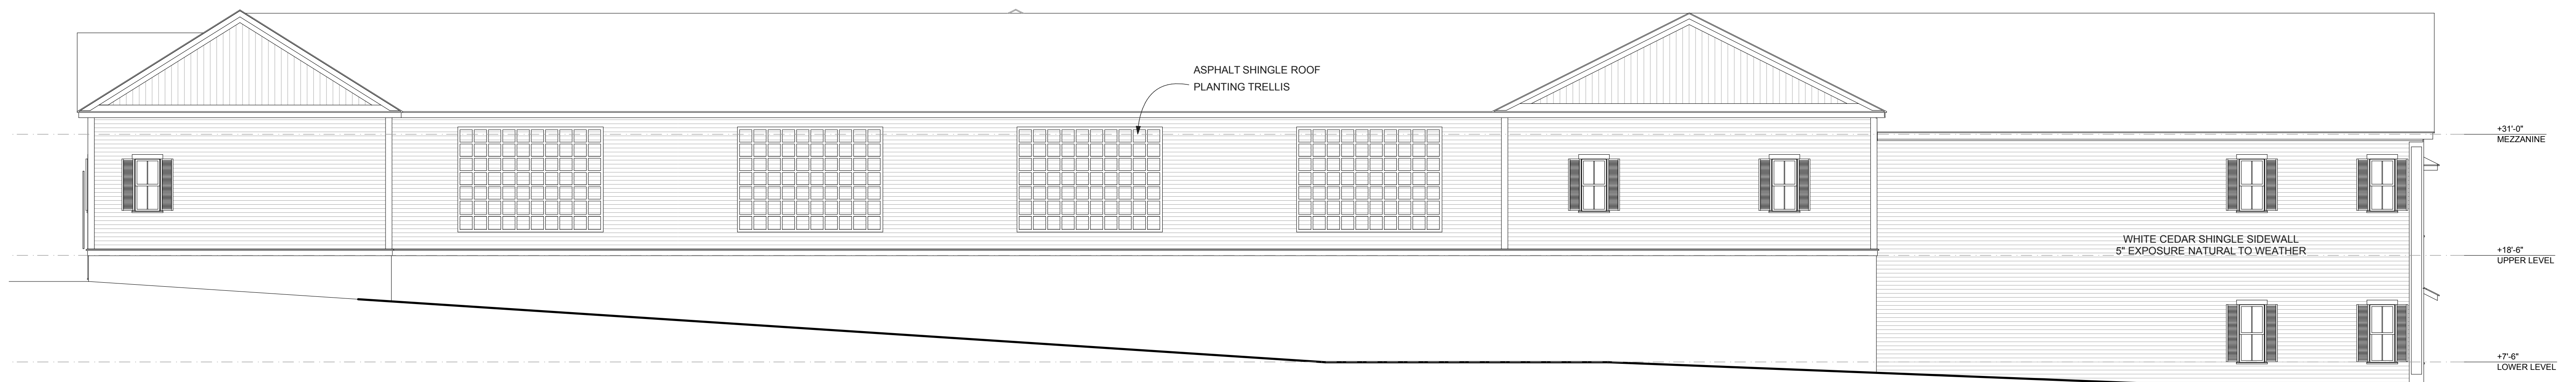

SOUTH ELEVATION

SCALE: 1/8" = 1'-0"

PERMIT SET
NOT FOR CONSTRUCTION

PROJECT NAME:	TISBURY STOP & SHOP
ADDRESS:	14 WATER STREET, VINEYARD HAVEN
SHEET TITLE:	S&W EXTERIOR ELEVATIONS
DRAWN BY:	MO'C
DATE:	07-01-13
MAP/PARCEL:	#Custom 1
JOB #:	13S01
DRAWING #:	A-04