


MARINE SUPPORT TERMINAL BUILDING

EAST ELEVATION  
SCALE: 1/8" = 1'-0" E.E.

VINEYARD WIND  
61 BEACH ROAD, TISBURY, MA. 02568  
PROJECT DESIGN: REIDA DUNN, ARCHITECT  
DATE: SEPTEMBER 7, 2021

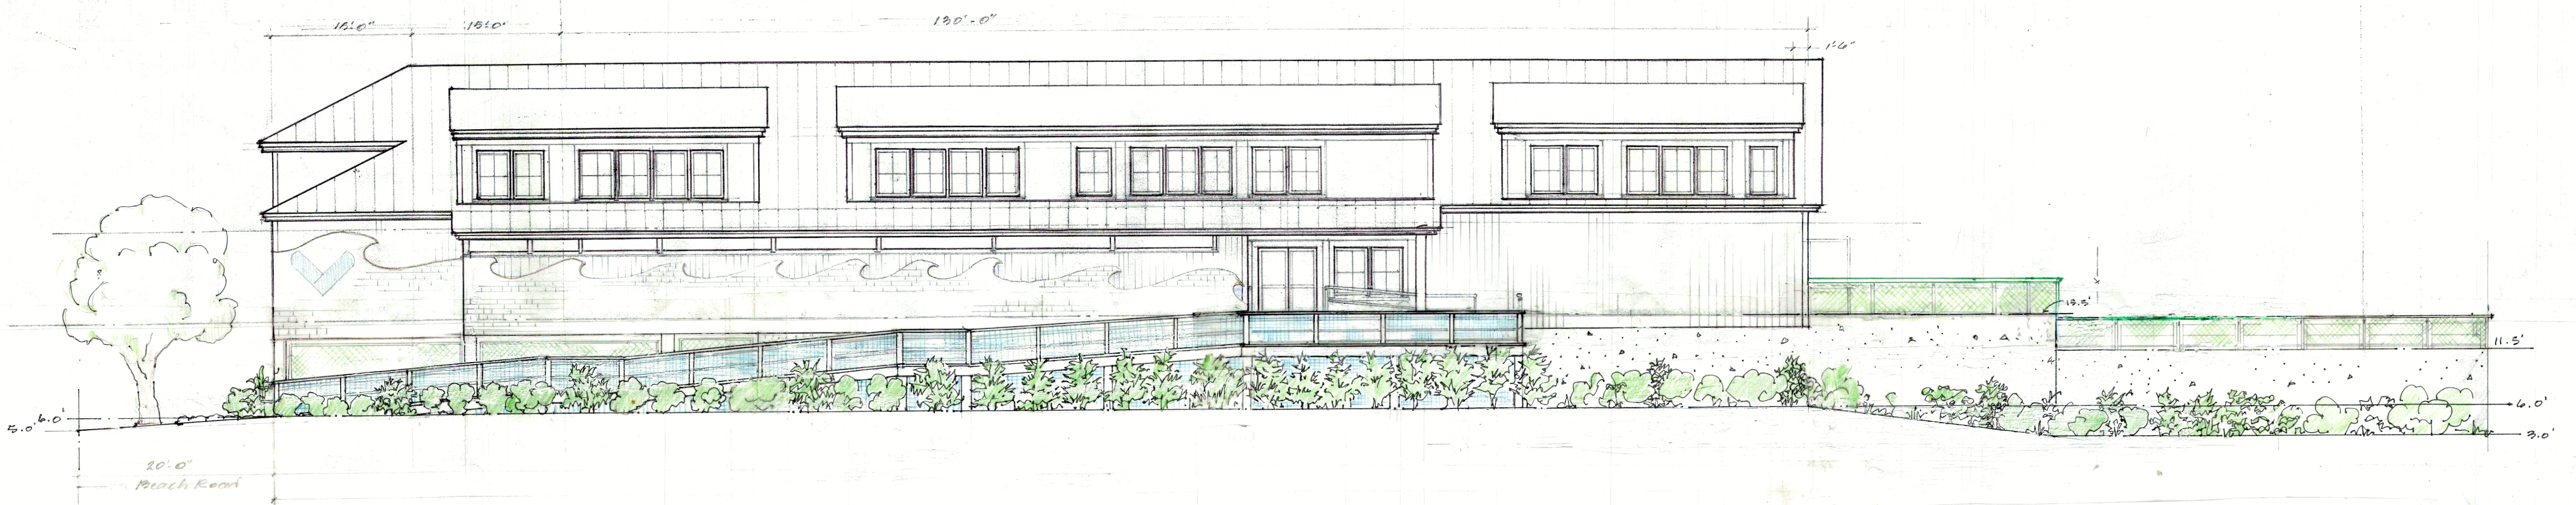


NORTH ELEVATION  
SCALE: 1/8" = 1'-0" E.E.

MARINE SUPPORT TERMINAL BUILDING


VINEYARD WIND  
61 BEACH ROAD, TISBURY, MA. 02568  
PROJECT DESIGN: REIDA DUNN, ARCHITECT  
NORTH & EAST ELEVATIONS SCALE: 1/8" = 1'-0" A.2  
DRAWN: ELISE ELLISTON, ASSOCIATE DESIGNER DATE: 09.07.21

REVISED: 02.03.2022  
" 02.15.2022



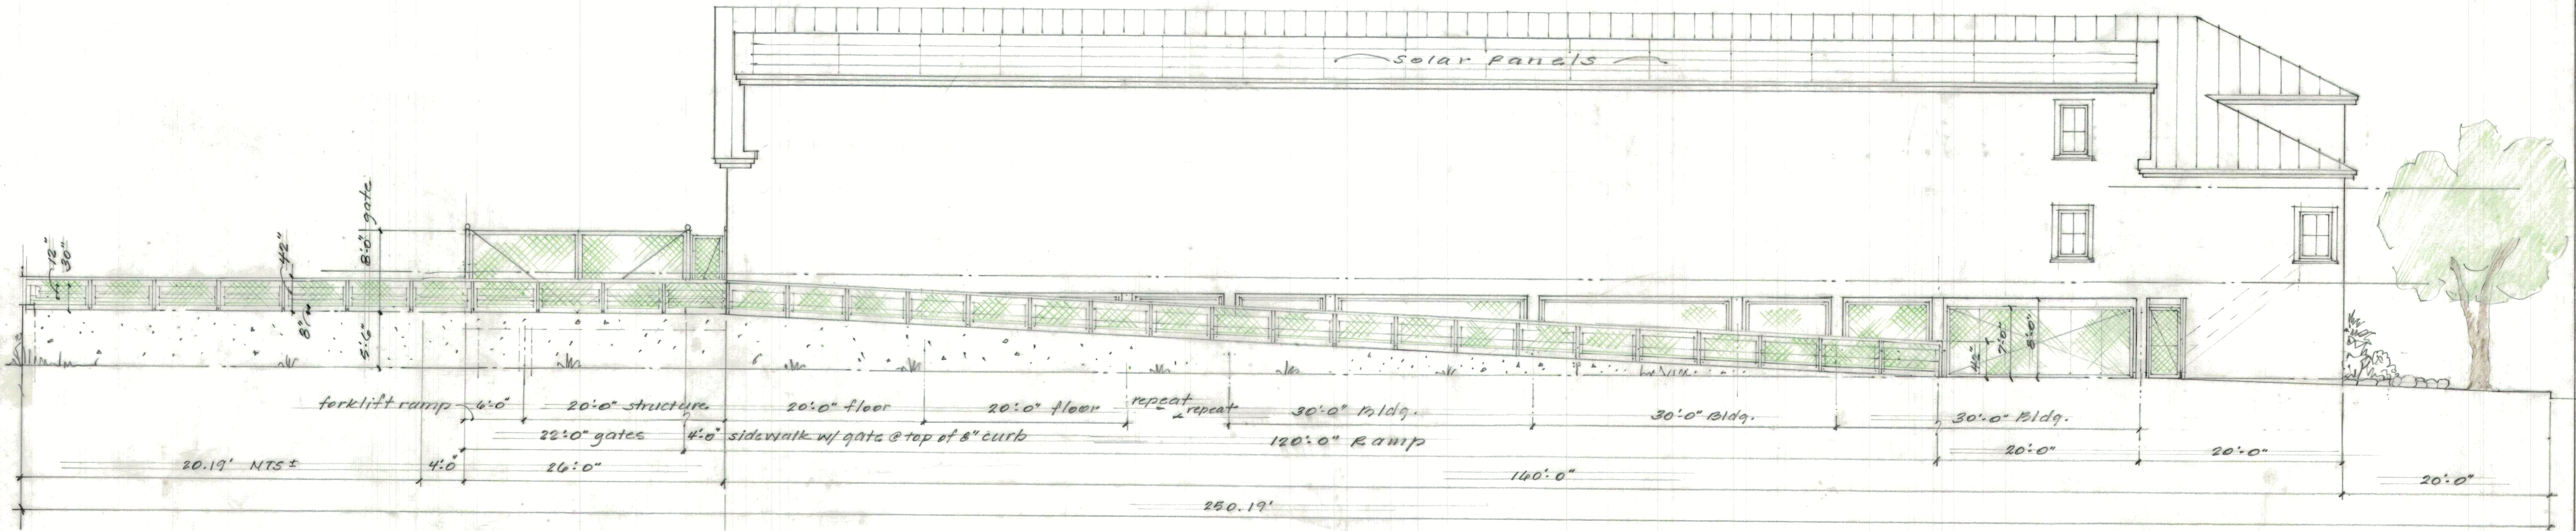

**SOUTH ELEVATION**  
 SCALE: 1/8" = 1'-0" 01.20.2022 02.15.2022

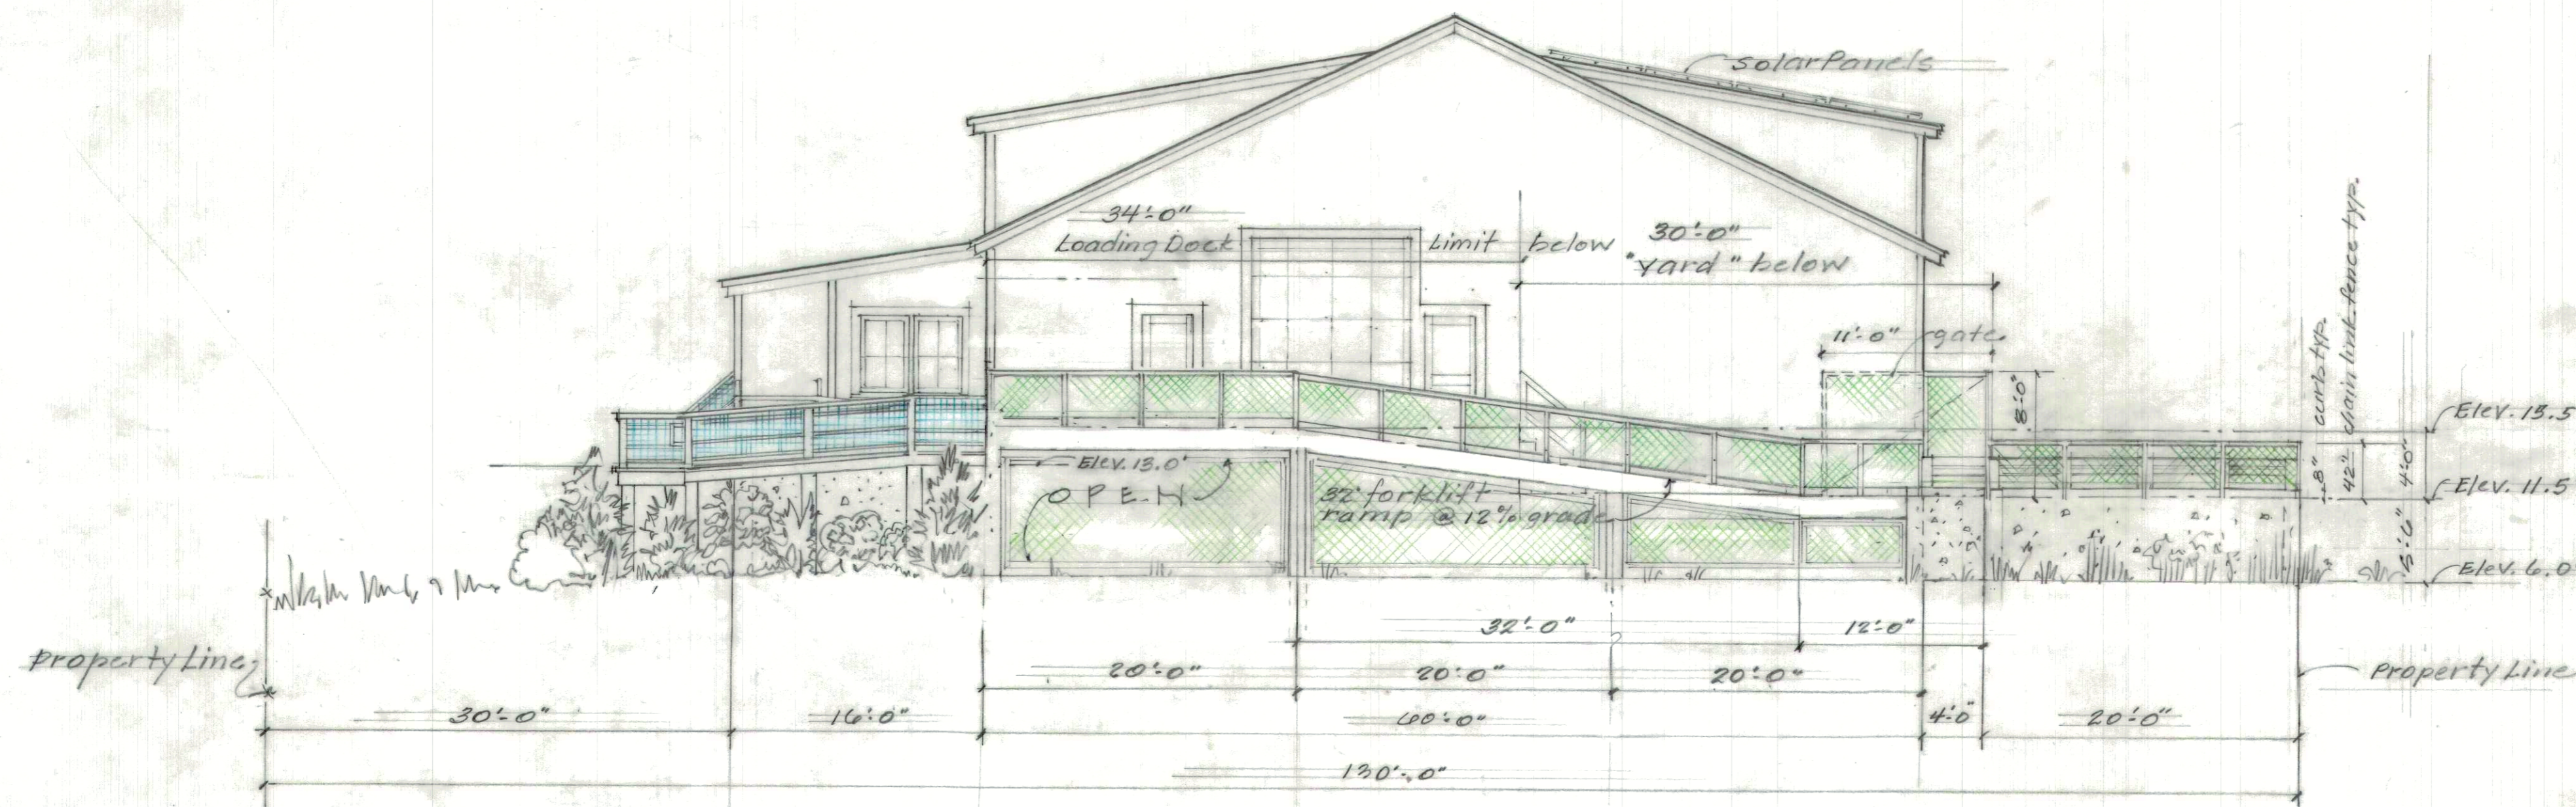

**WEST ELEVATION**  
 SCALE: 1/8" = 1'-0" 01.20.2022 02.15.2022

MARINE SUPPORT TERMINAL BUILDING

VINEYARD WIND		SCALE: 1/8" = 1'-0"	A.3
61 BEACH ROAD, TISBURY, MA. 02568			
PROJECT DESIGN: REIDA, DUNN, ARCHITECT		DATE: 01.21.2022	
SOUTH & WEST ELEVATIONS		REVISION: 02.09.2022	
DRAWN: ELISE ELLISTON, ASSOCIATE DESIGNER		02.15.2022	

REVISION: 02.09.2022  
 02.15.2022