



# PRELIMINARY

VINEYARD WIND  
 61 BEACH ROAD, TISBURY, MA, 02568  
 PROJECT DESIGN: REIDA DUNN, ARCHITECT



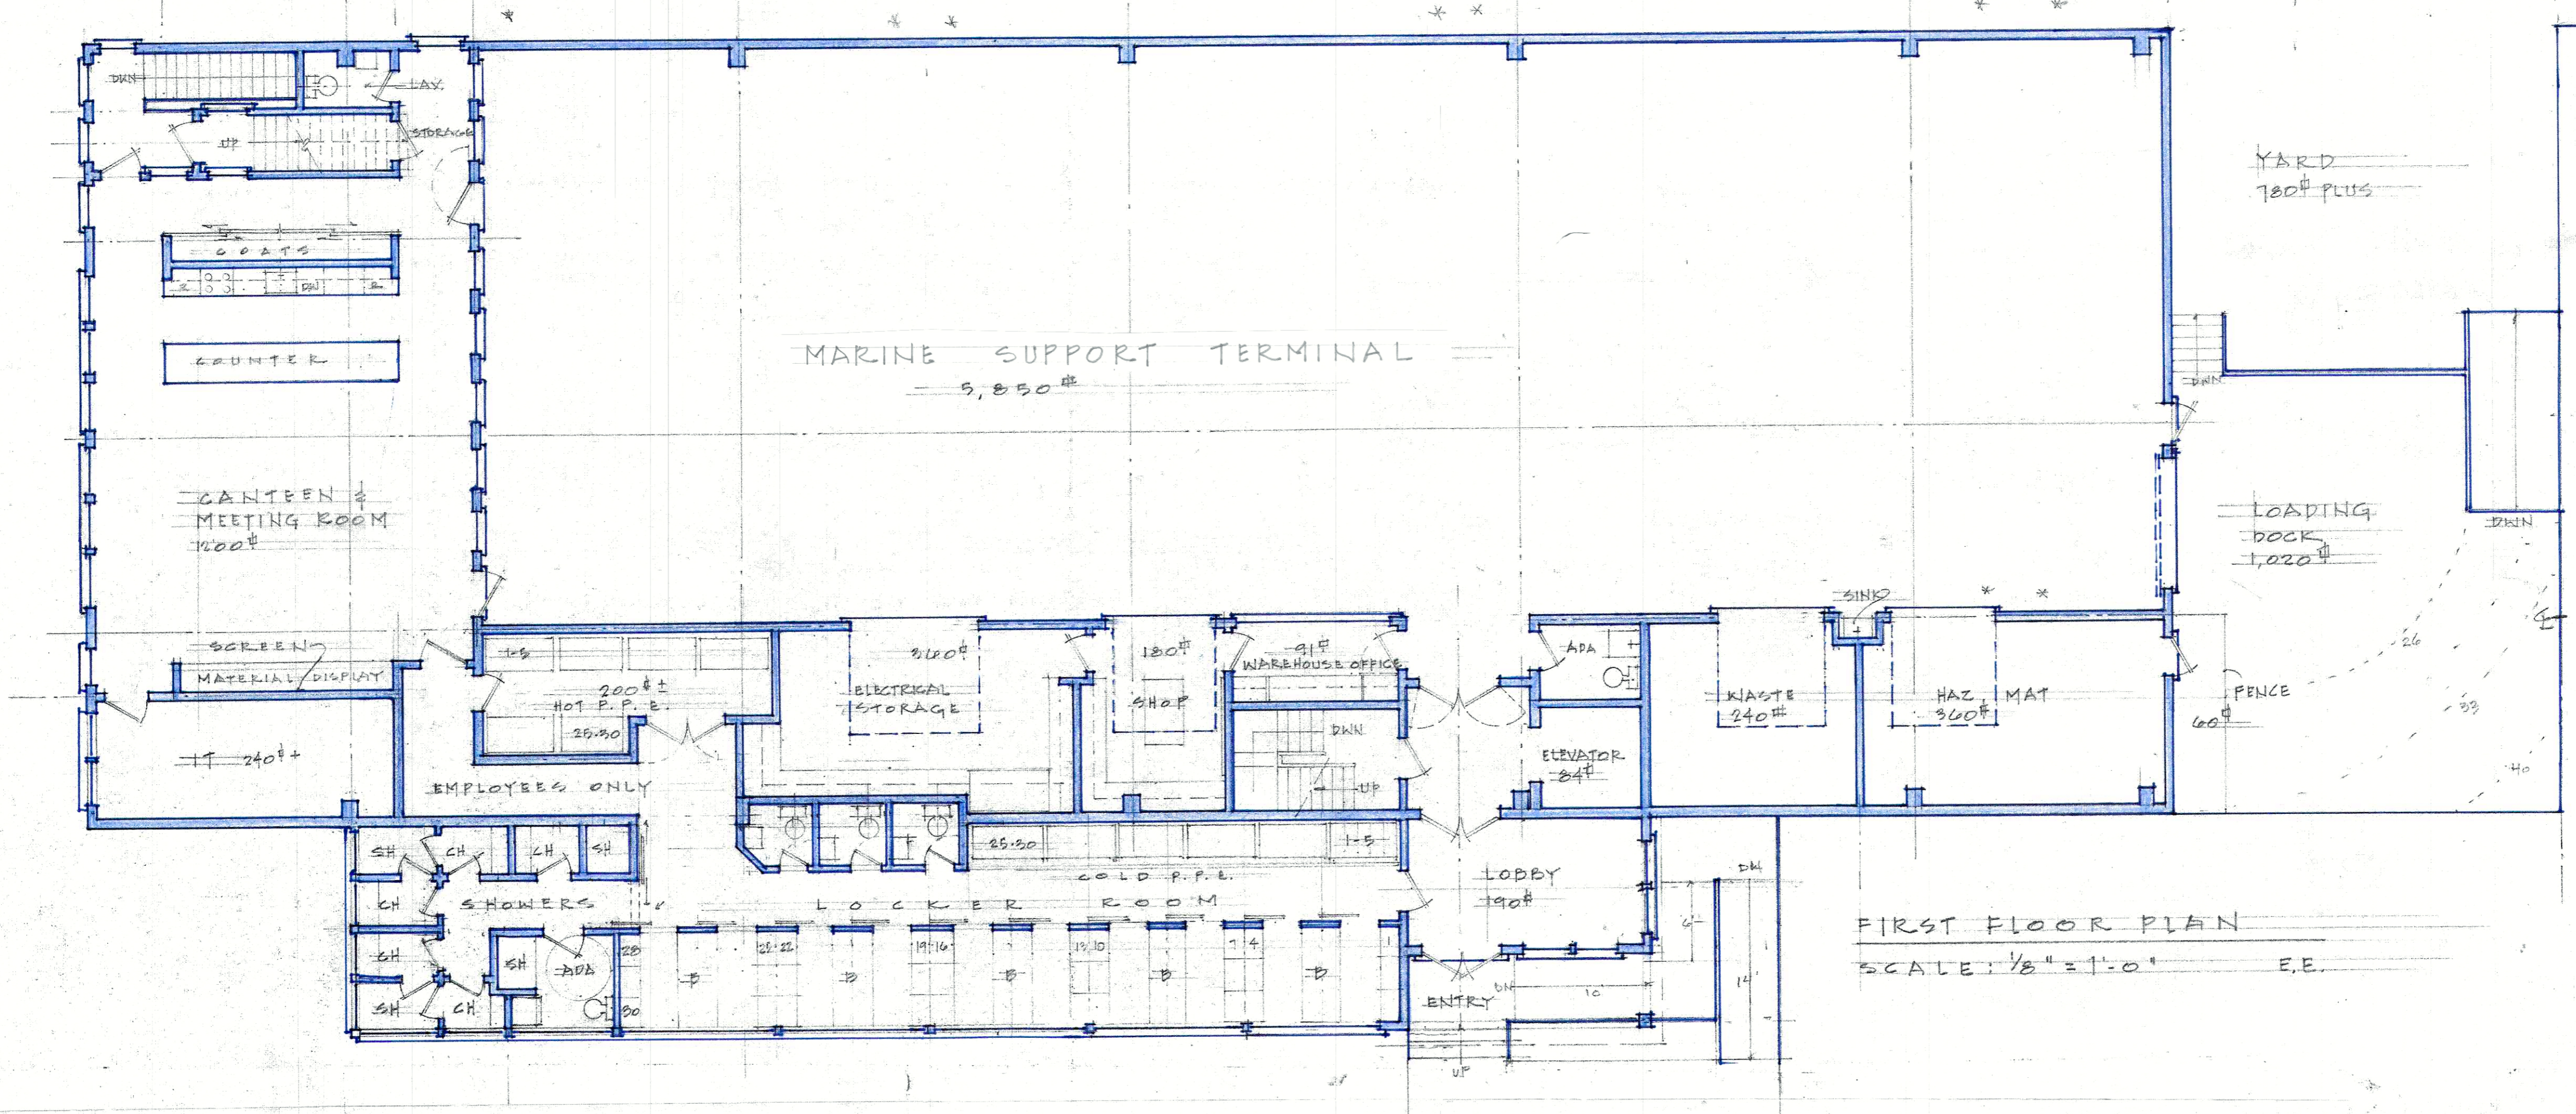

FIRST FLOOR PLAN  
SCALE: 1/8" = 1'-0" E.E.

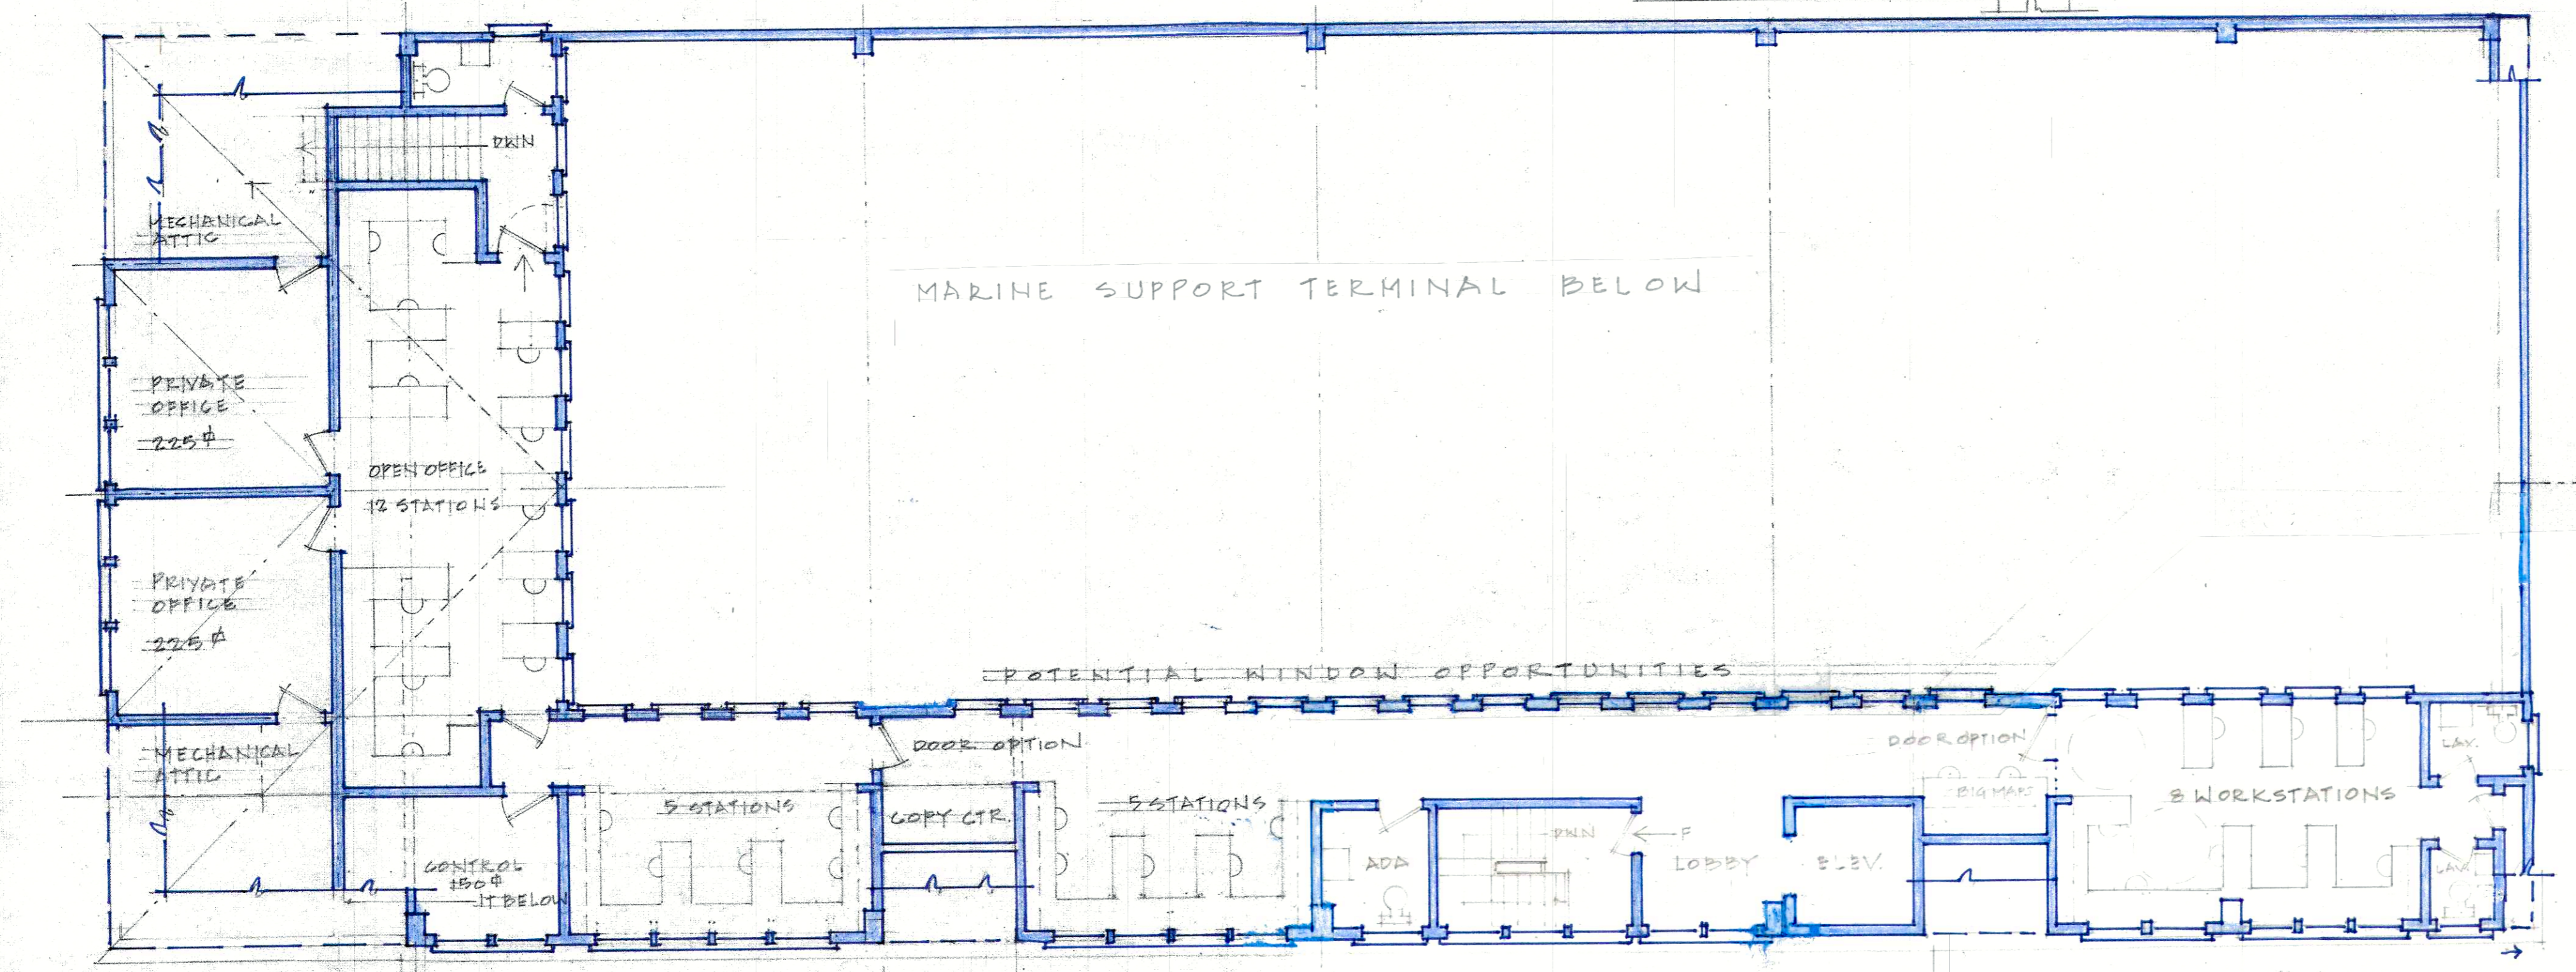

SECOND FLOOR PLAN  
SCALE: 1/8" = 1'-0" E.E.

**PRELIMINARY**  
**VINEYARD WIND**  
 61 BEACH ROAD, TISBURY, MA. 02568  
 PROJECT DESIGN: REID A. DUNN, ARCHITECT