

**WINNETU OCEANSIDE RESORT
WELLNESS ADDITION**

31 Dunes Road
Edgartown, MA 02539

PROJECT

PLANNING BOARD REVIEW
AUGUST 8, 2018

SHEET TITLE

FIRST FLOOR
PLAN

PROJECT NO.



DATE
AUGUST 8, 2018

DRAWN BY
RJA

CHECKED BY
GTB

SHEET NO.

A1-1

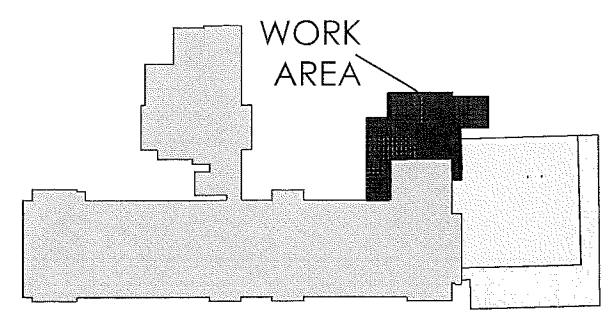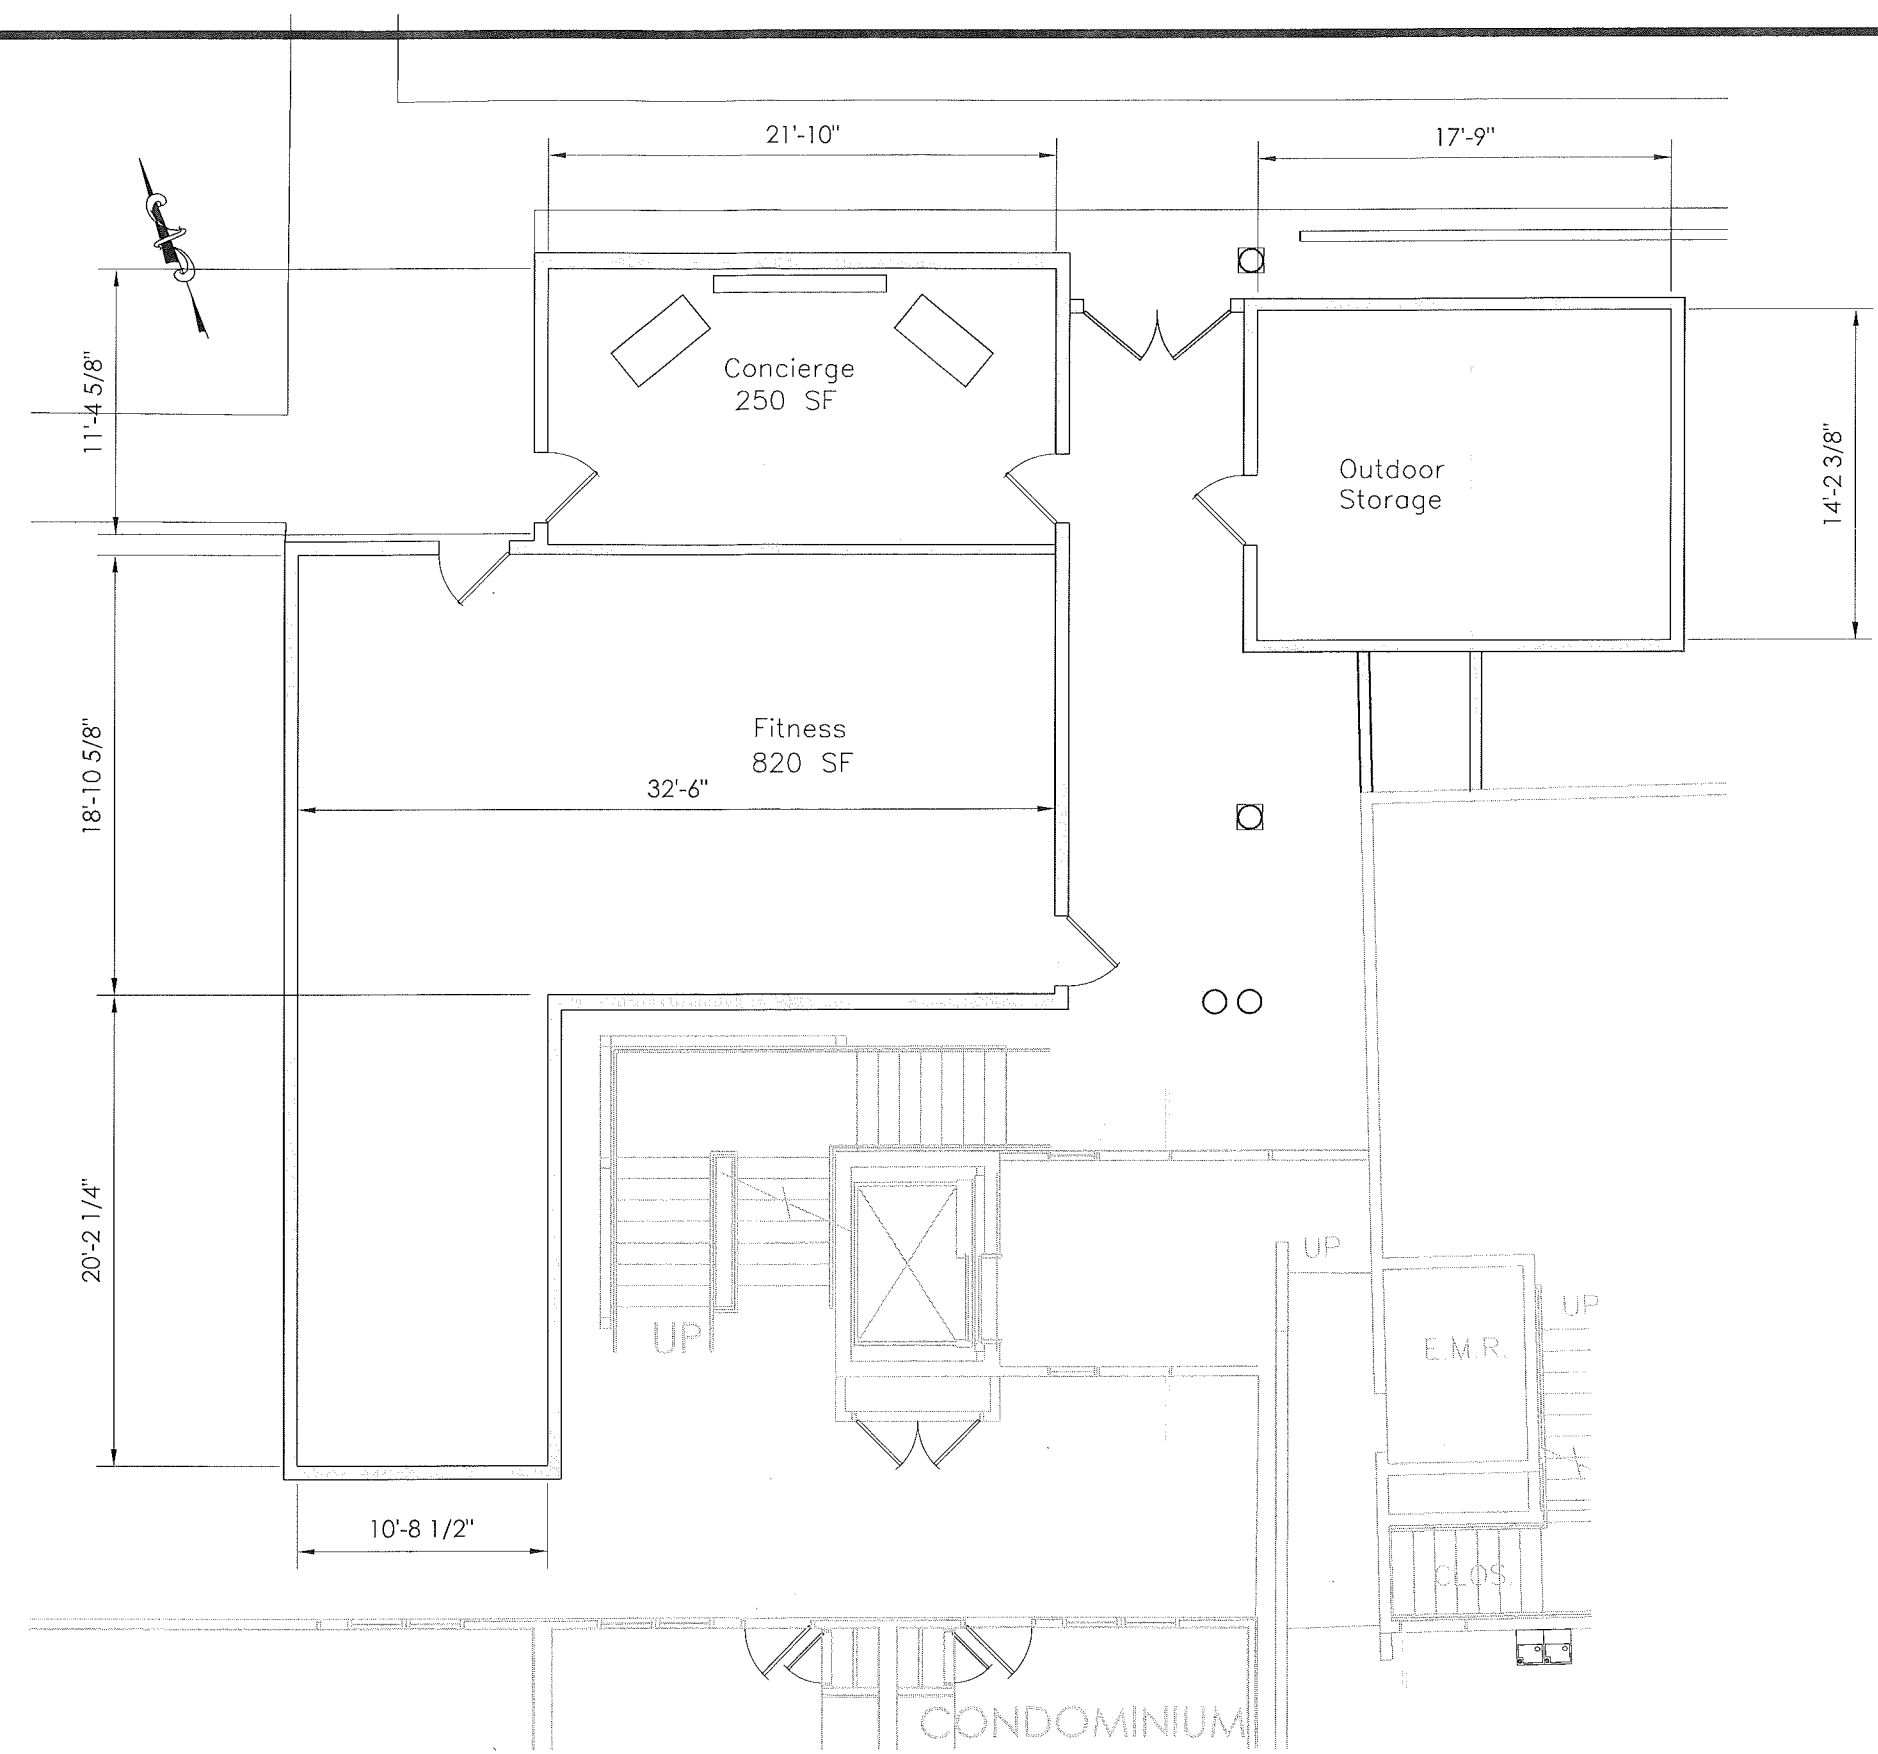

LOCUS PLAN
NTS

first floor plan

SCALE: 1/8" = 1'-0"

**WINNETU OCEANSIDE RESORT
WELLNESS ADDITION**

31 Dunes Road
Edgartown, MA 02539

PROJECT

PLANNING BOARD REVIEW
AUGUST 8, 2018

SHEET TITLE

SECOND FLOOR PLAN

PROJECT NO.

DATE

AUGUST 8, 2018

DRAWN BY


RJA

CHECKED BY

GTB


SHEET NO.

A1-2

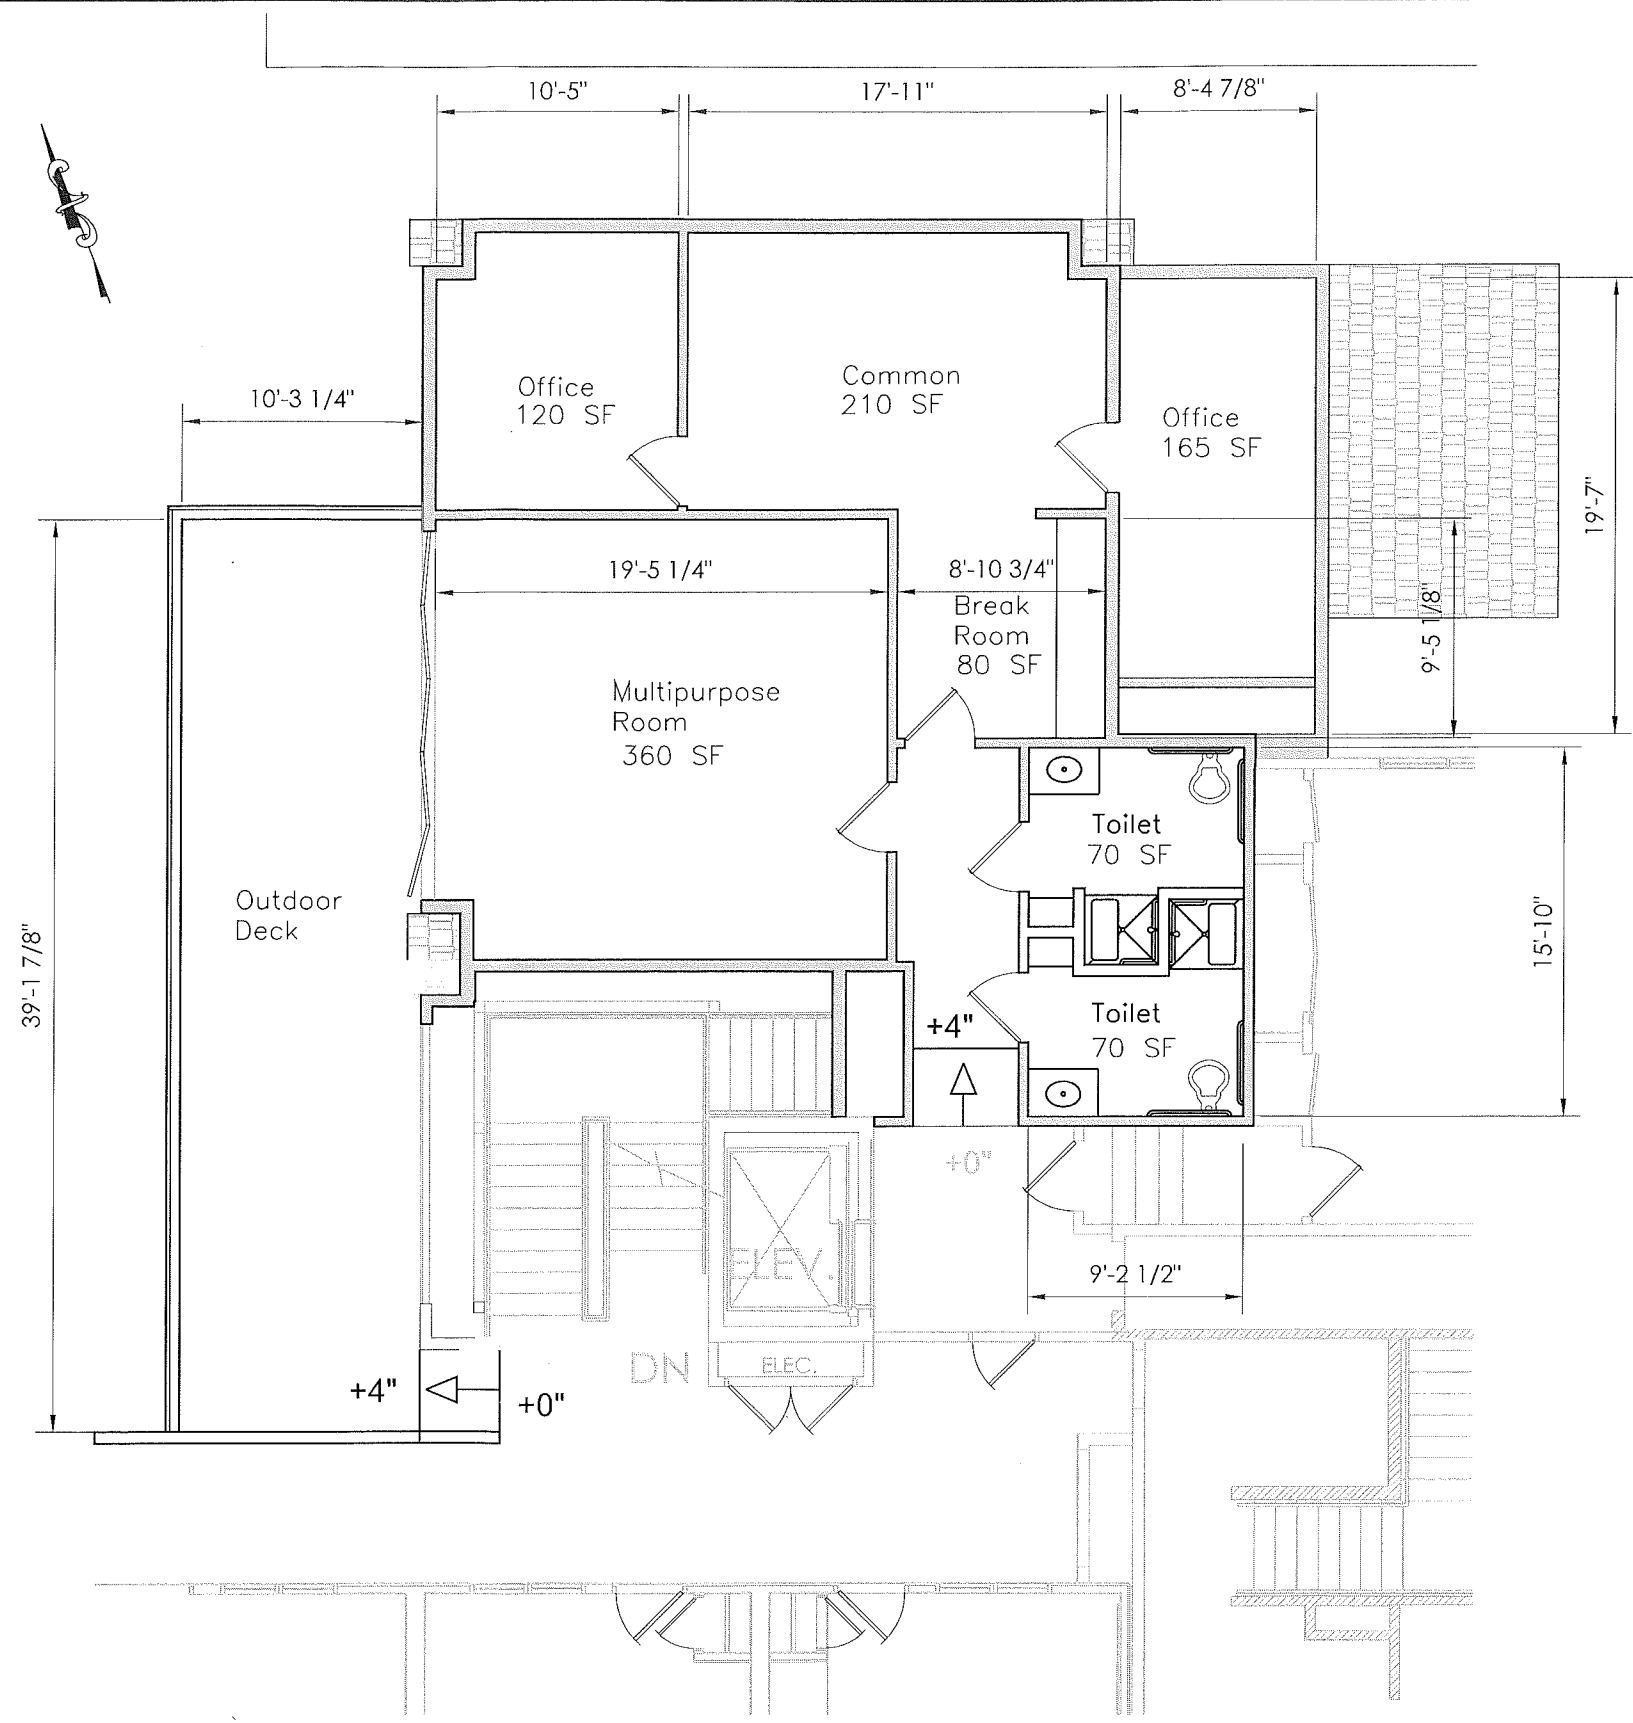

second floor plan

SCALE: 1/8" = 1'-0"

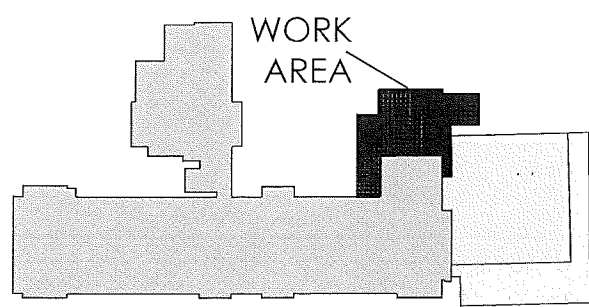

LOCUS PLAN
NTS

PROJECT
WINNETU OCEANSIDE RESORT
WELLNESS ADDITION
31 Dunes Road
Edgartown, MA 02539

PLANNING BOARD REVIEW
AUGUST 8, 2018

SHEET TITLE

THIRD FLOOR PLAN

PROJECT NO.

DATE

AUGUST 8, 2018

DRAWN BY


RJA

CHECKED BY

GTB


SHEET NO.

A1-3

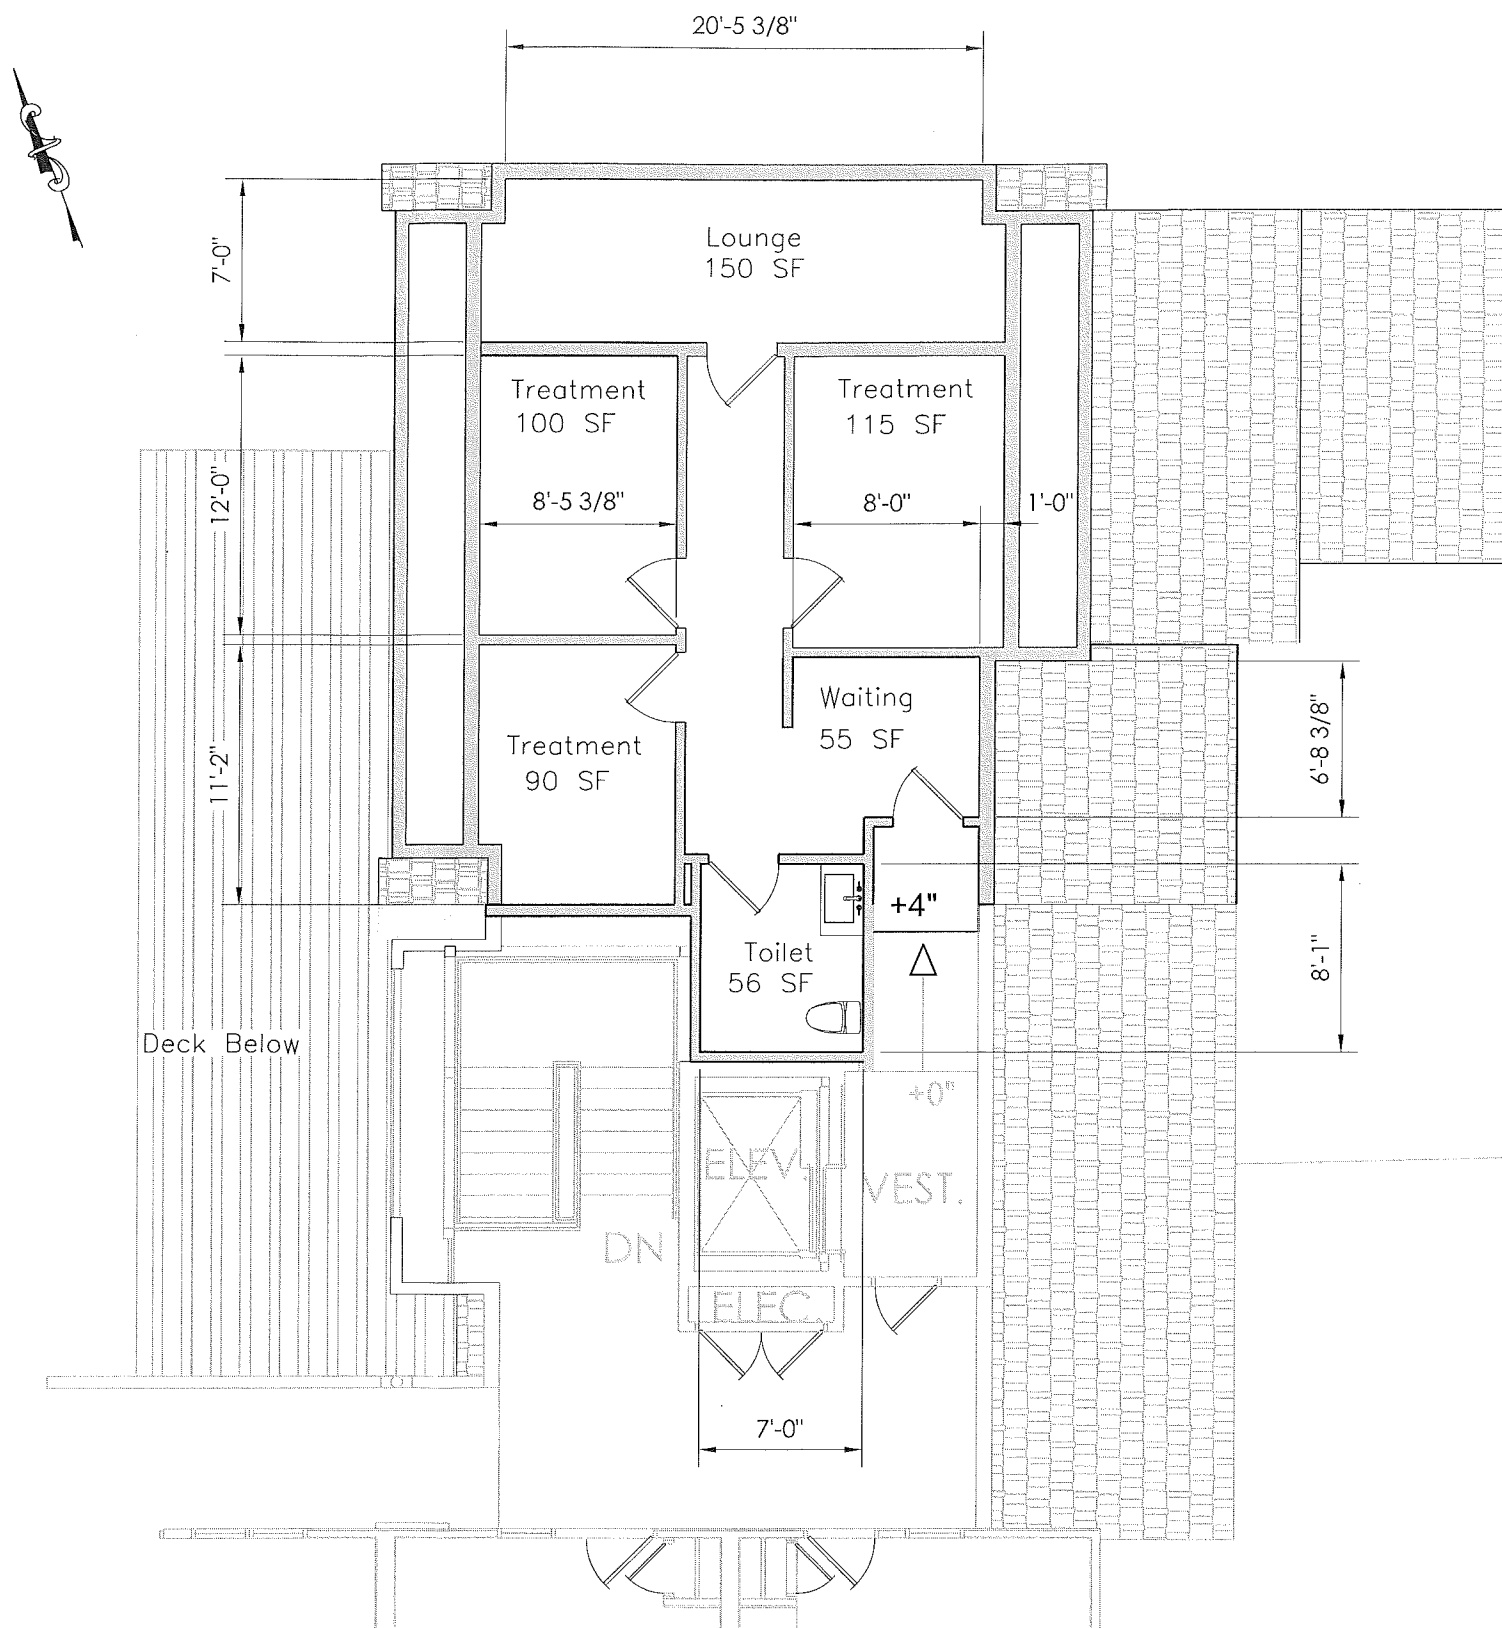

third floor plan

SCALE: 1/8" = 1'-0"

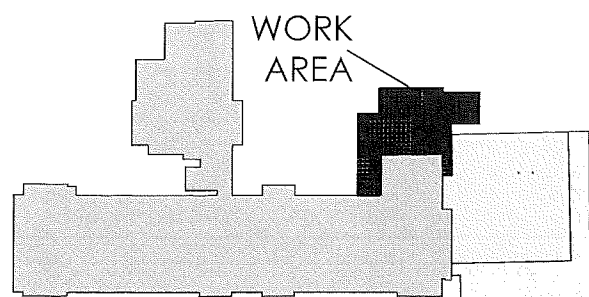

**WINNETU OCEANSIDE RESORT
WELLNESS ADDITION**

31 Dunes Road
Edgartown, MA 02539



north elevation

SCALE: 1/8" = 1'-0"

PROJECT

PLANNING BOARD REVIEW
AUGUST 8, 2018

SHEET TITLE

NORTH ELEVATION

PROJECT NO.

DATE

AUGUST 8, 2018

DRAWN BY

RJA

CHECKED BY

GTB

SHEET NO.

A4-1

MATCH EXISTING ROOF
ELEV. 32.0'

THIRD FLOOR
ELEV. 19.0'

SECOND FLOOR
ELEV. 9.41'

EXISTING GRADE
ELEV. 0.0'



west elevation

SCALE: 1/8" = 1'-0"

PROJECT
WINNETU OCEANSIDE RESORT

WELLNESS ADDITION

31 Dunes Road
Edgartown, MA 02539

PLANNING BOARD REVIEW
AUGUST 8, 2018

SHEET TITLE

WEST ELEVATION

PROJECT NO.

DATE

AUGUST 8, 2018

DRAWN BY

RJA

CHECKED BY

GTB

SHEET NO.

A4-2