

**WINNETU OCEANSIDE RESORT  
WELLNESS ADDITION**

31 Dunes Road  
Edgartown, MA 02539

PROJECT

PLANNING BOARD REVIEW  
AUGUST 8, 2018

SHEET TITLE

SITE PLAN

PROJECT NO.

DATE

AUGUST 8, 2018

DRAWN BY


RJA

CHECKED BY

GTB

SHEET NO.

**L1-1**

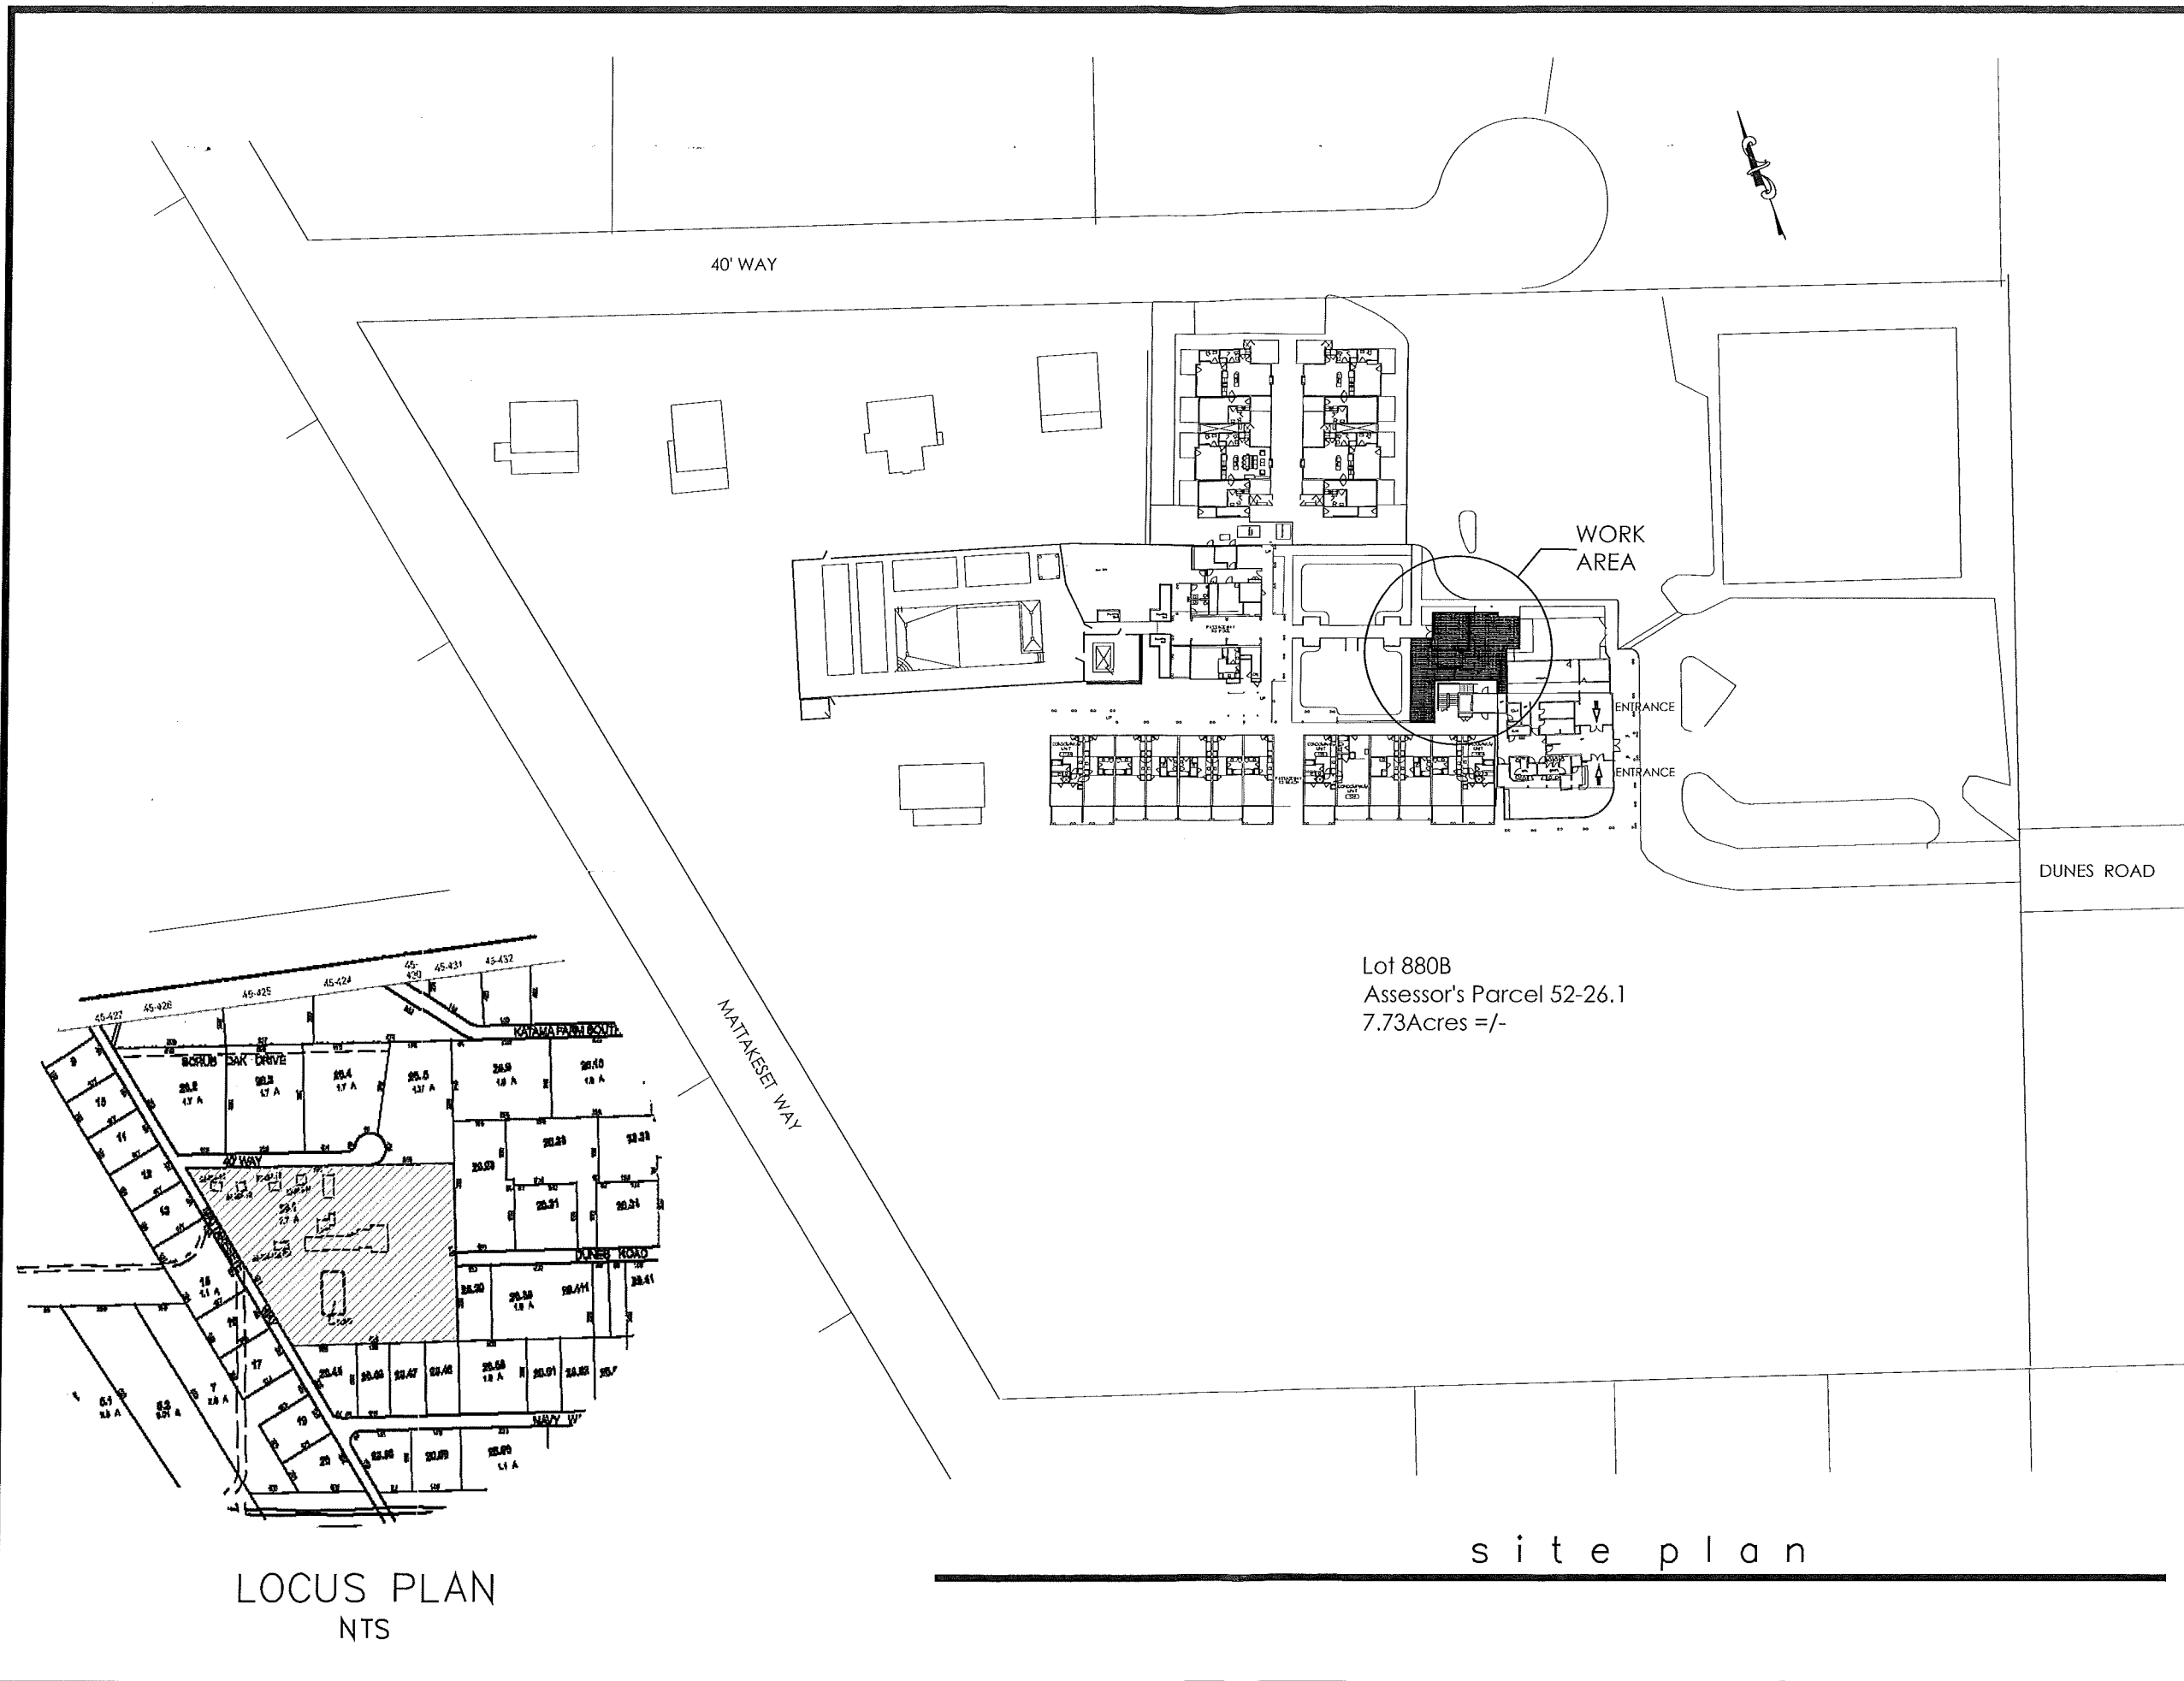

site plan